



Existing Lower Ground Floor Plan

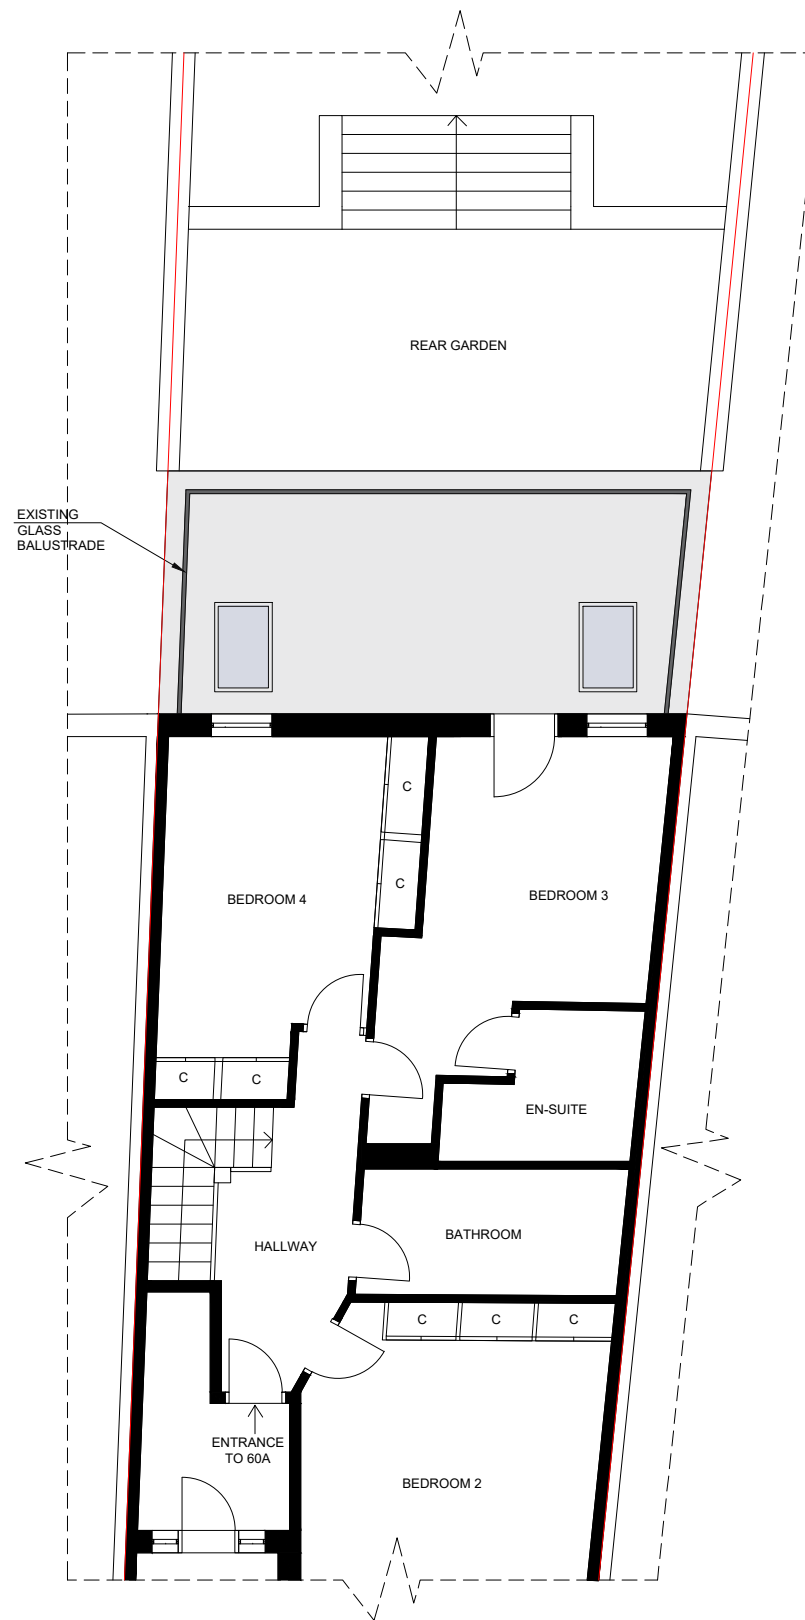

Existing Ground Floor Plan

Any dimensions shown should be checked on site and discrepancies reported to the Architect prior to construction. Designs are not coordinated with engineer projects. Do not scale for construction purposes.

 

Drawing Name

Existing Plans

Project Address

60a Dennington Park
Road NW61BD

Drawing No.

60ADenningtonParkRoad_
ExistingPlans_V1

Scale

1/100 at A3

Designer

BB

Date

27.02.2024

Drawing No.

05

Revision

V1



Planning By Design Ltd
www.planning-by-design.co.uk
hello@planning-by-design.co.uk