

Notes

1. Do not scale from drawing.
 2. All dimensions in millimeters unless noted otherwise.
 3. No deviation may be made from the details shown on this drawing without the prior permission of the architect.
- Any discrepancy between this and any other documents shall be referred immediately to the architect. IF IN DOUBT ASK.

Revisions


A	21/11/23	Issued for comment
---	----------	--------------------

ROWLANDS ARCHITECTURE

13 Pencisely Rise
Cardiff
CF5 1DX

T. 07725 557198

Client	VALE DEVELOPMENTS LTD		
Project	21 Solent Road		
Drawing Title	Ground Floor Plan Existing		
Scale	1:50/A3	Date	NOV 2023
Job no.	2313	Dwg no.	EX(01)00 Rev no. A

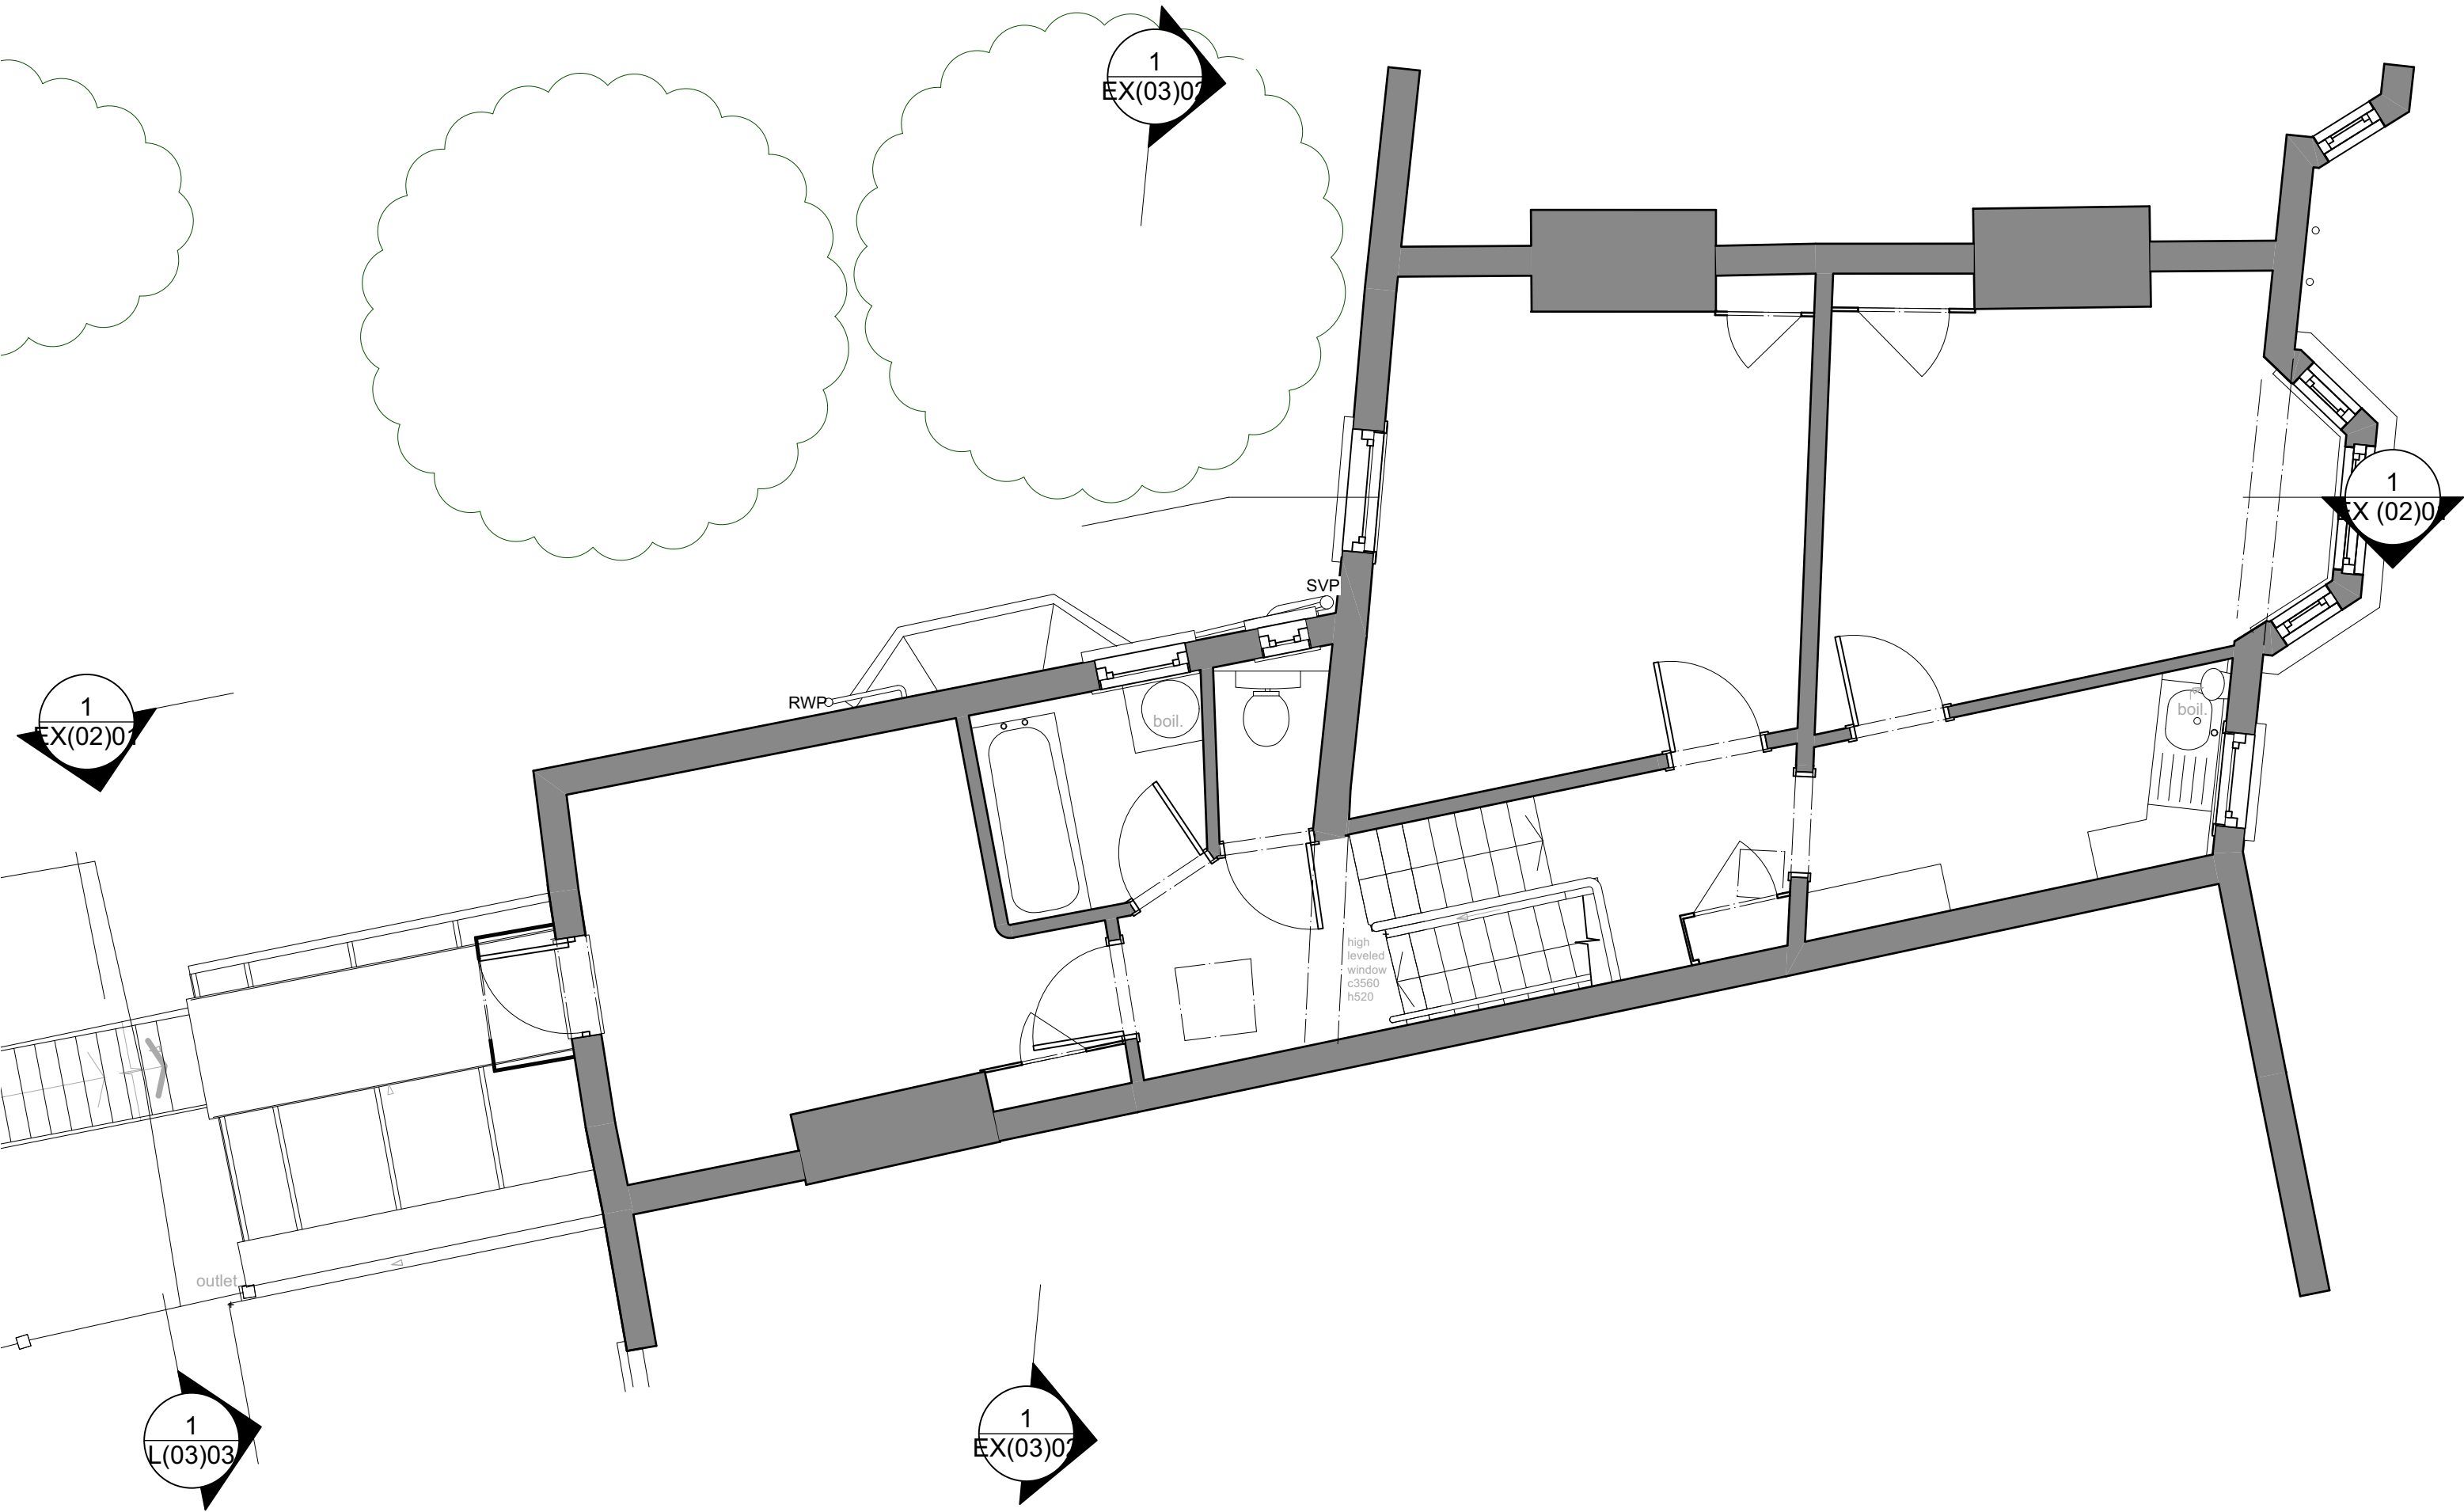

Notes

- 1. Do not scale from drawing.
 - 2. All dimensions in millimeters unless noted otherwise.
 - 3. No deviation may be made from the details shown on this drawing without the prior permission of the architect.
- Any discrepancy between this and any other documents shall be referred immediately to the architect. IF IN DOUBT ASK.

Revisions


P1 07/02/24 Issued for planning

ROWLANDS ARCHITECTURE

13 Pencisely Rise
Cardiff
CF5 1DX

T. 07725 557198

Client	VALE DEVELOPMENTS LTD		
Project	21 Solent Road		
Drawing Title	First Floor Plan Existing		
Scale	1:50/A3	Date	NOV 2023
Job no.	2313	Dwg no.	EX(01)01 Rev no. P1

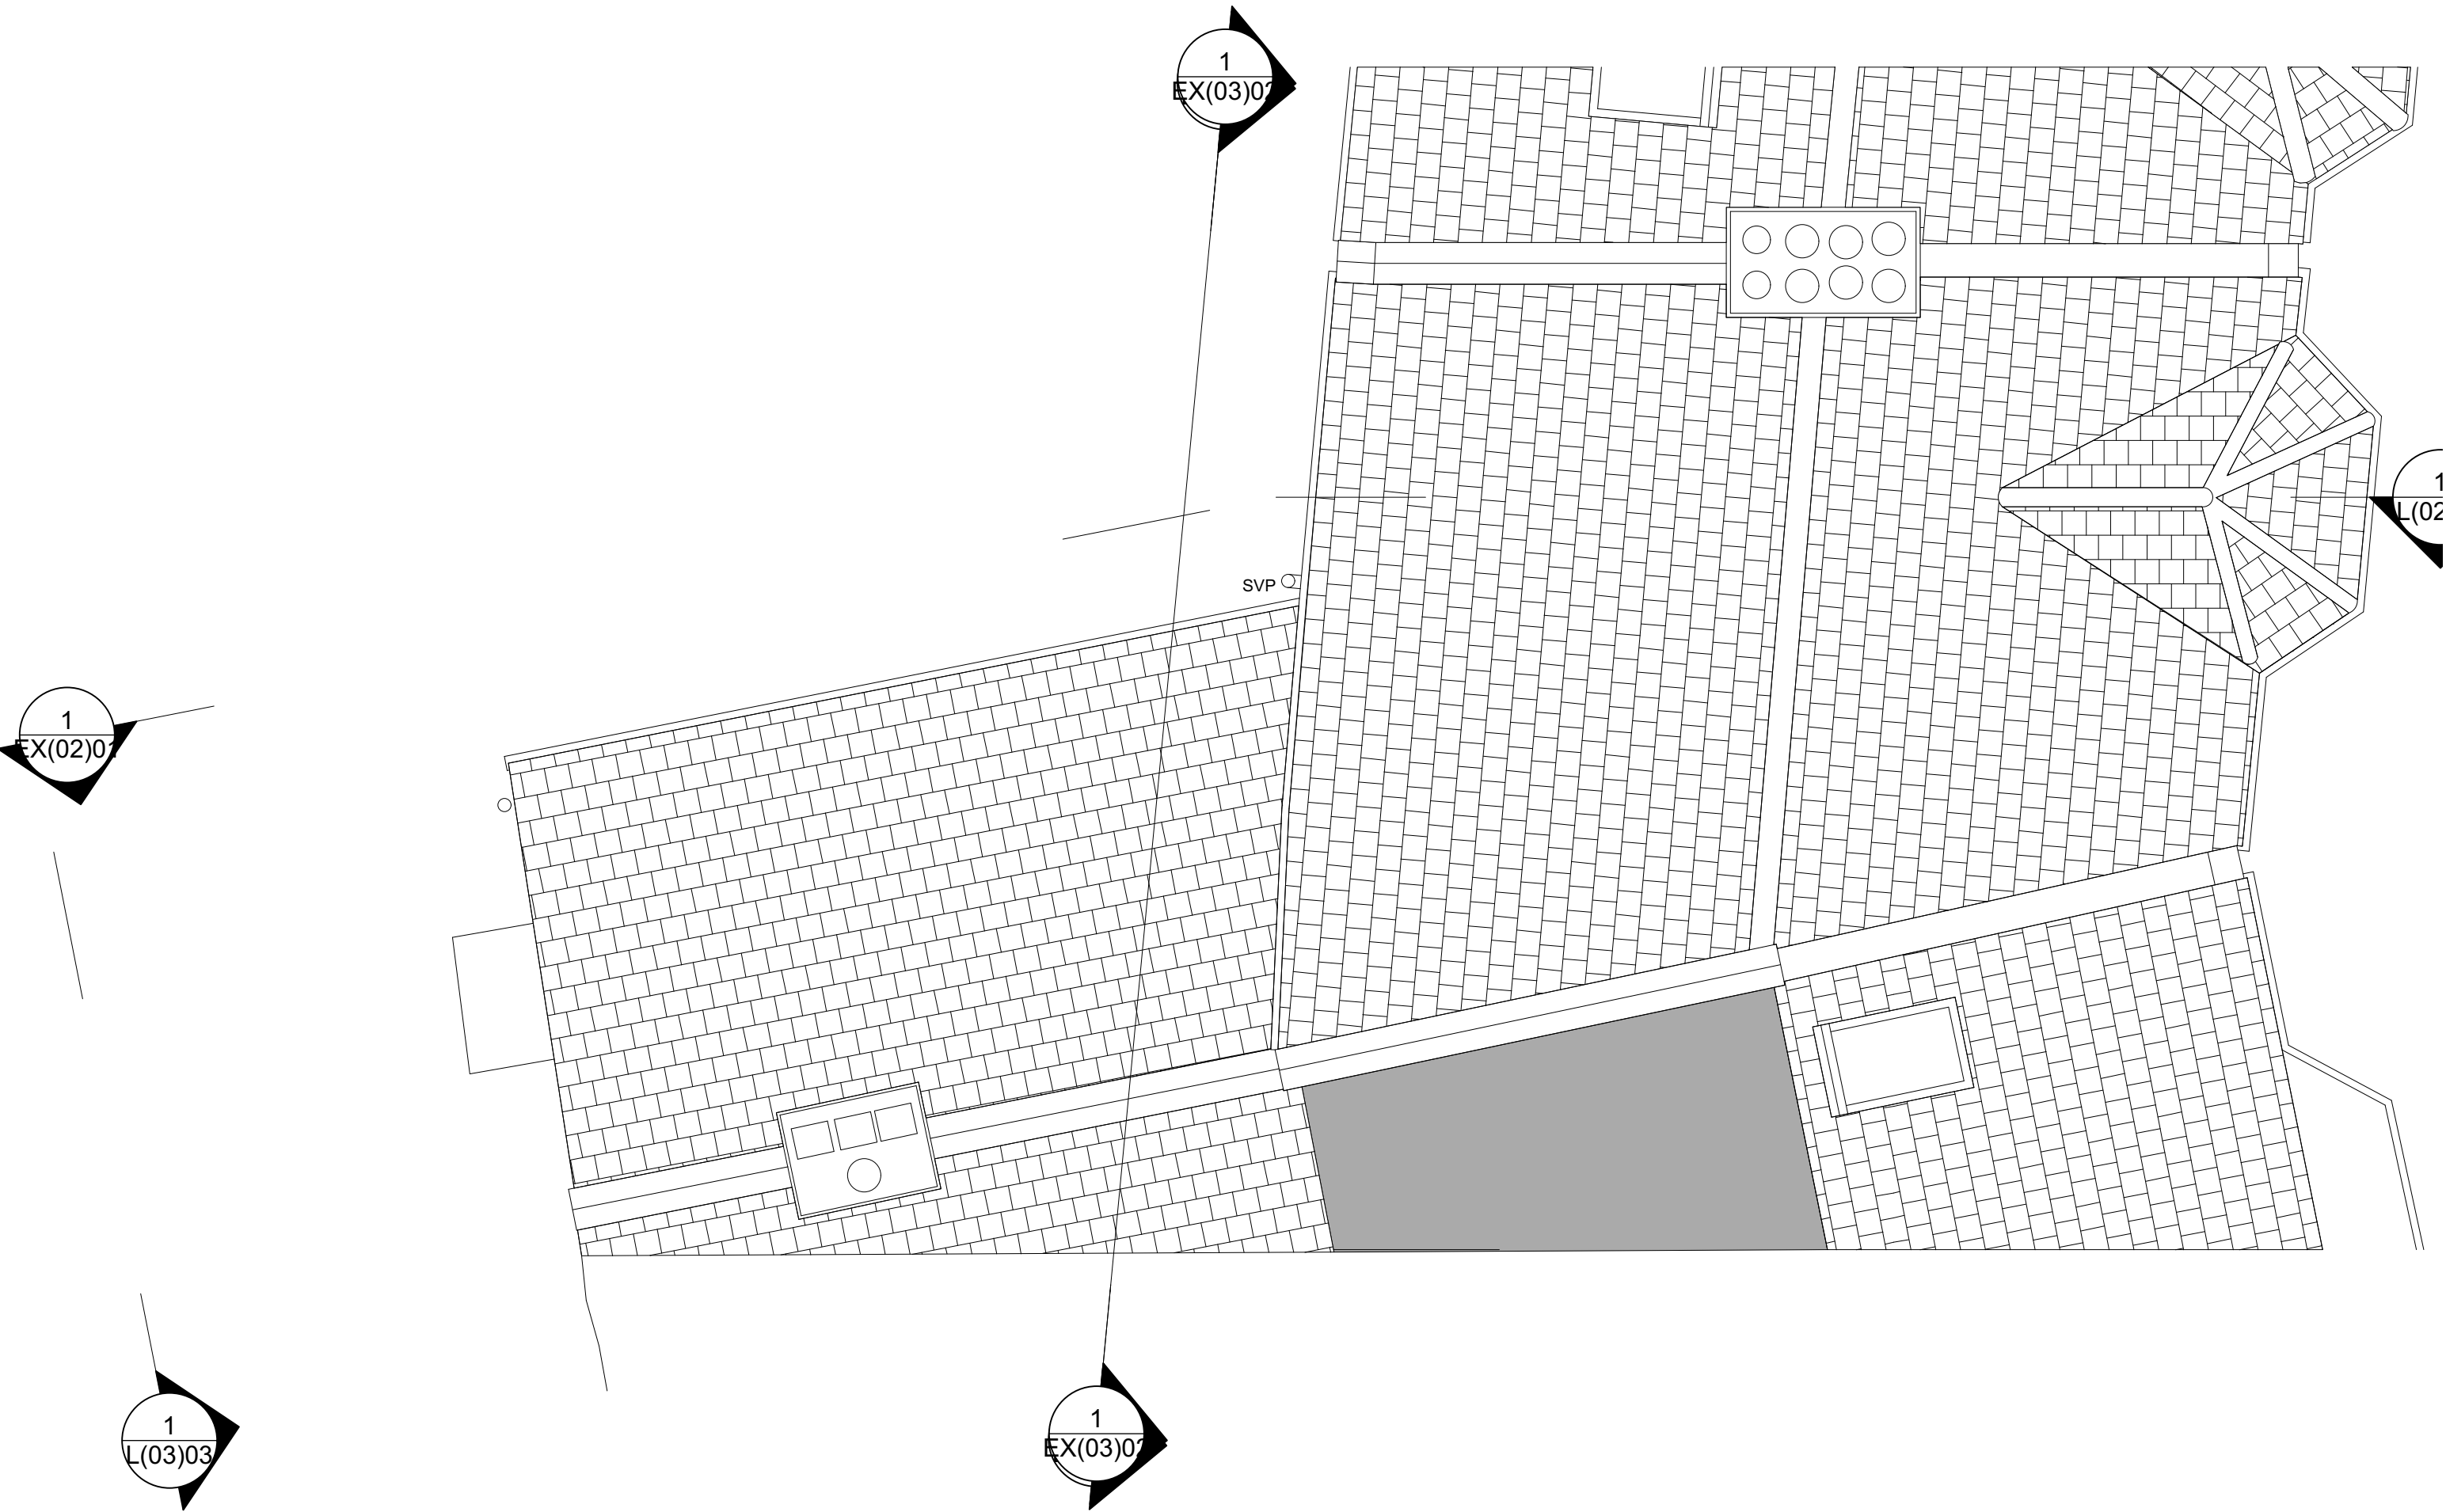

Notes

1. Do not scale from drawing.
2. All dimensions in millimeters unless noted otherwise.
3. No deviation may be made from the details shown on this drawing without the prior permission of the architect.
Any discrepancy between this and any other documents shall be referred immediately to the architect. IF IN DOUBT ASK.

Revisions		
P1	07/02/24	Issued for planning

ROWLANDS ARCHITECTURE

13 Pencisely Rise
Cardiff
CF5 1DX
T. 07725 557198

Client	VALE DEVELOPMENTS LTD		
Project	21 Solent Road		
Drawing Title	Roof Plan Existing		
Scale	1:50/A3	Date	NOV 2023
Job no.	2313	Dwg no.	EX(01)03 Rev no. P1



Notes

1. Do not scale from drawing.
2. All dimensions in millimeters unless noted otherwise.
3. No deviation may be made from the details shown on this drawing without the prior permission of the architect.
Any discrepancy between this and any other documents shall be referred immediately to the architect. IF IN DOUBT ASK.

Revisions


P1 07/02/24 Issued for planning

ROWLANDS ARCHITECTURE

13 Pencisely Rise
Cardiff
CF5 1DX

T. 07725 557198

Client	VALE DEVELOPMENTS LTD		
Project	21 Solent Road		
Drawing Title	Section AA Existing		
Scale	1:50/A3	Date	NOV 2023
Job no.	2313	Dwg no.	EX(02)01 Rev no. P1

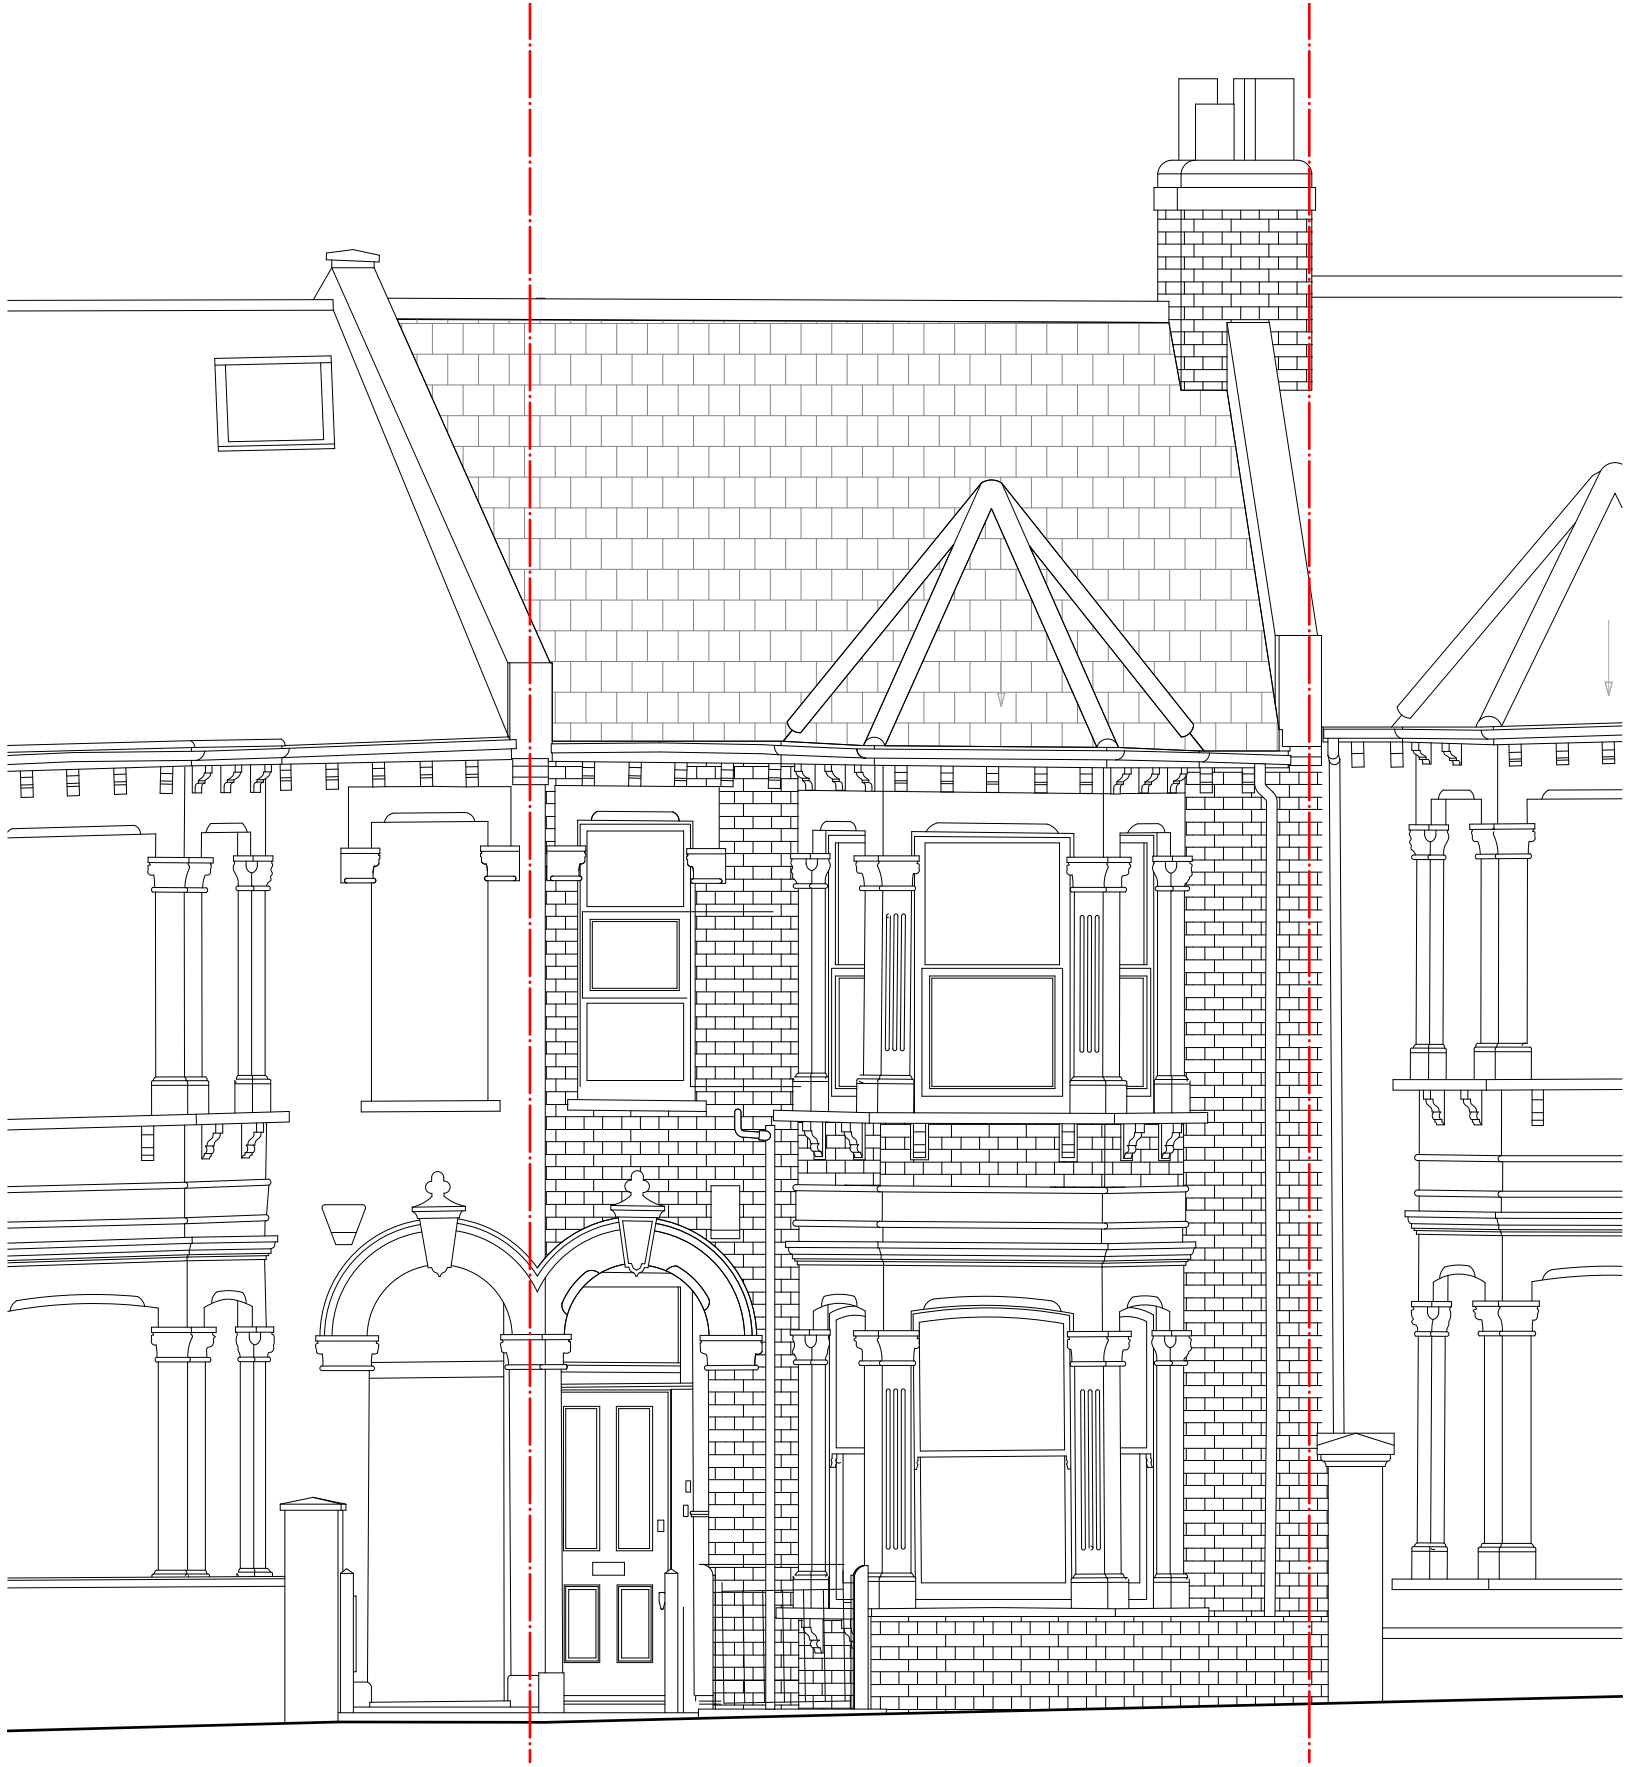

Notes

- 1. Do not scale from drawing.
 - 2. All dimensions in millimeters unless noted otherwise.
 - 3. No deviation may be made from the details shown on this drawing without the prior permission of the architect.
- Any discrepancy between this and any other documents shall be referred immediately to the architect. IF IN DOUBT ASK.

Revisions


P1 07/02/24 Issued for planning

ROWLANDS ARCHITECTURE

13 Pencisely Rise
Cardiff
CF5 1DX

T. 07725 557198

Client	VALE DEVELOPMENTS LTD		
Project	21 Solent Road		
Drawing Title	East Elevation Existing		
Scale	1:50/A3	Date	NOV 2023
Job no.	2313	Dwg no.	EX(03)01 Rev no. P1

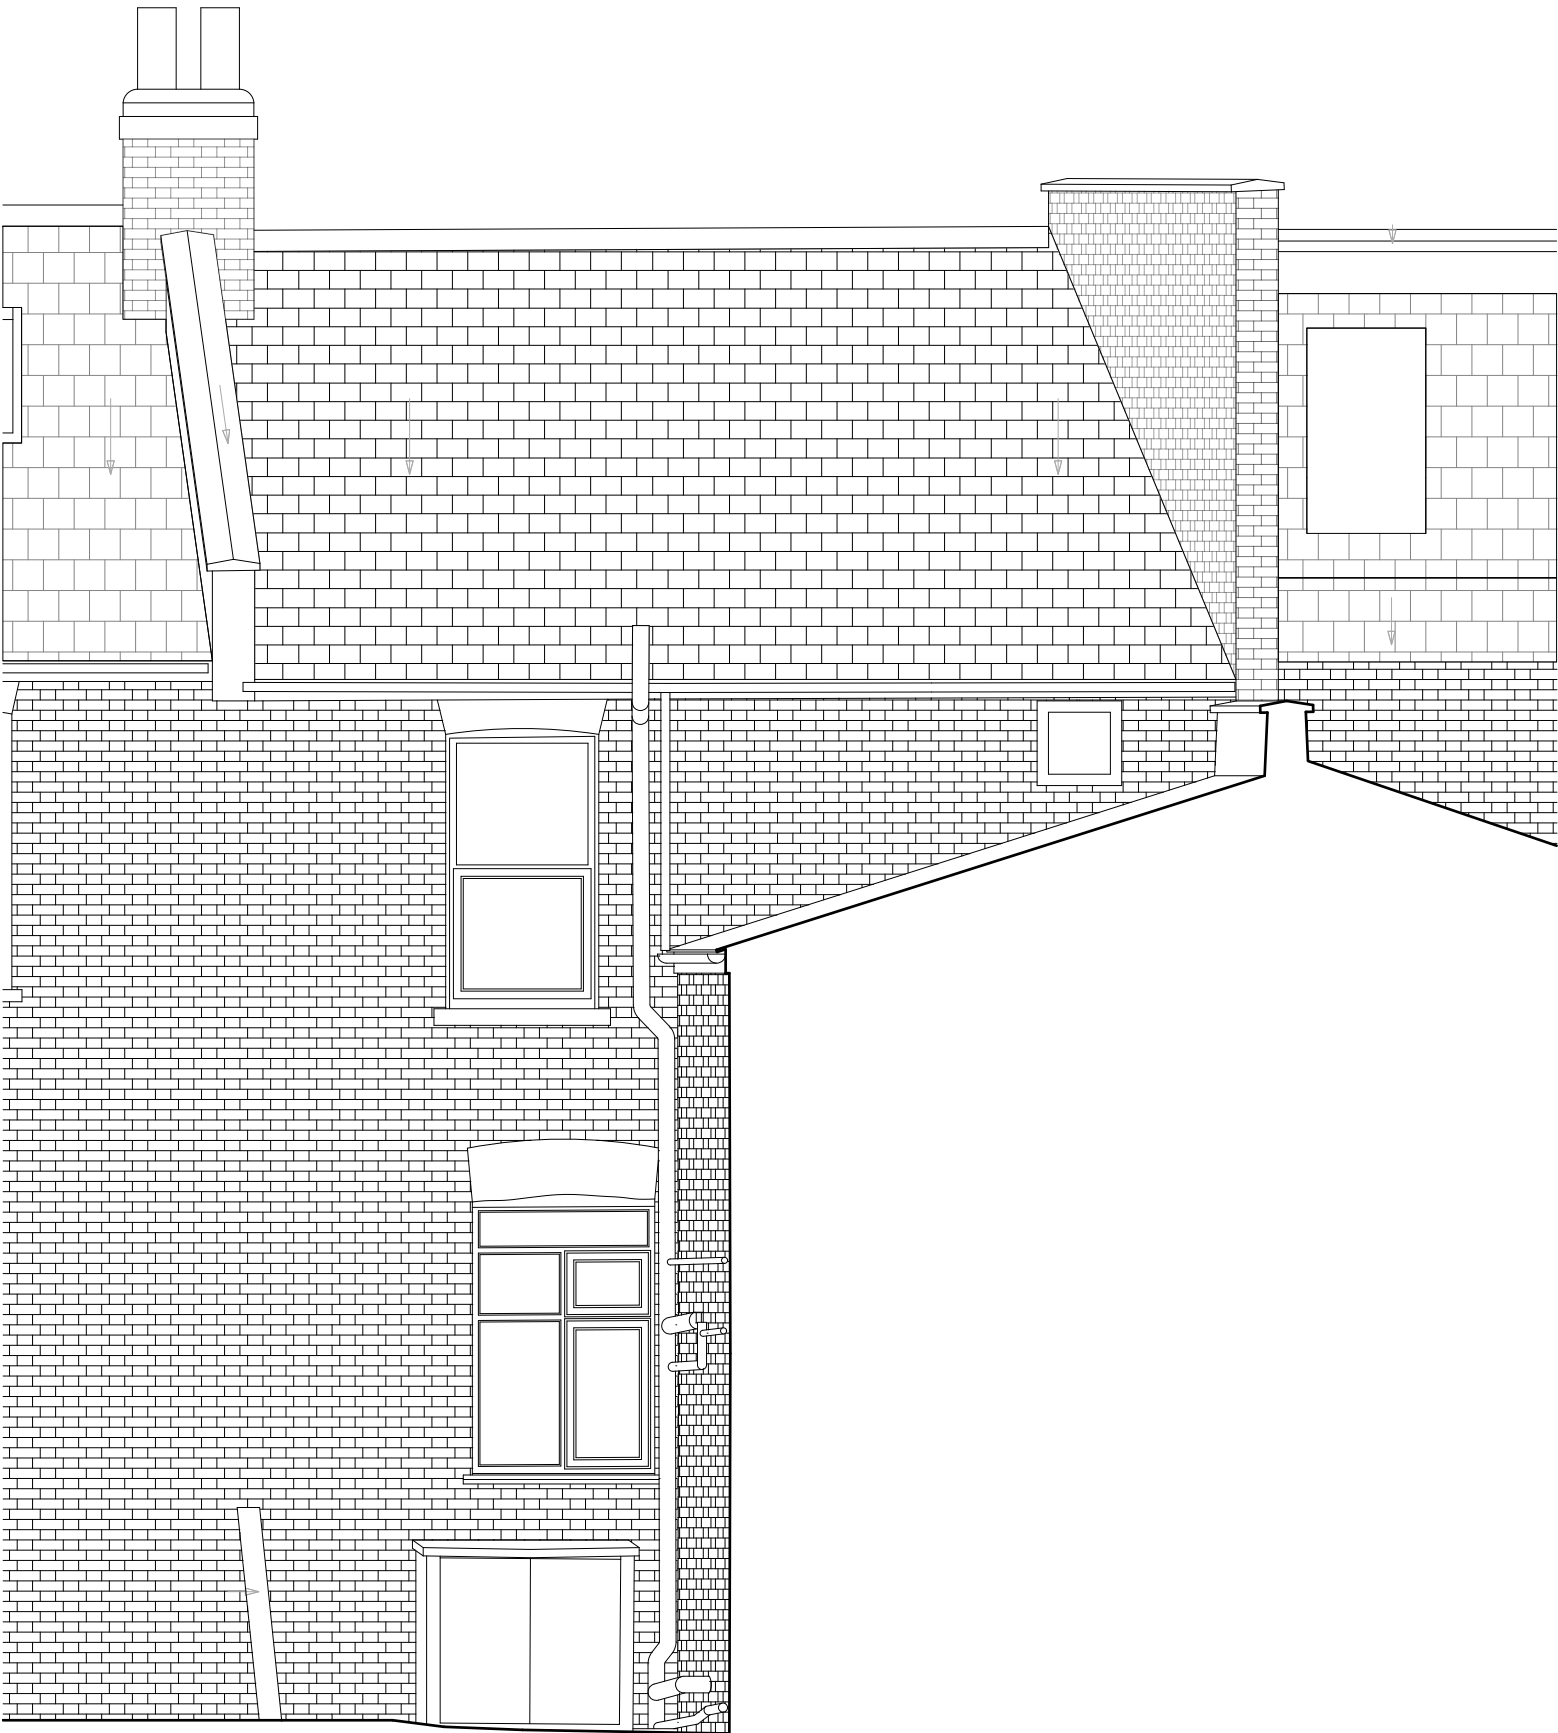

Notes

1. Do not scale from drawing.
2. All dimensions in millimeters unless noted otherwise.
3. No deviation may be made from the details shown on this drawing without the prior permission of the architect.
Any discrepancy between this and any other documents shall be referred immediately to the architect. IF IN DOUBT ASK.

Revisions


P1 07/02/24 Issued for planning

ROWLANDS ARCHITECTURE

13 Pencisely Rise
Cardiff
CF5 1DX

T. 07725 557198

Client	VALE DEVELOPMENTS LTD		
Project	21 Solent Road		
Drawing Title	West Elevation Existing		
Scale	1:50/A3	Date	NOV 2023
Job no.	2313	Dwg no.	EX(03)02 Rev no. P1

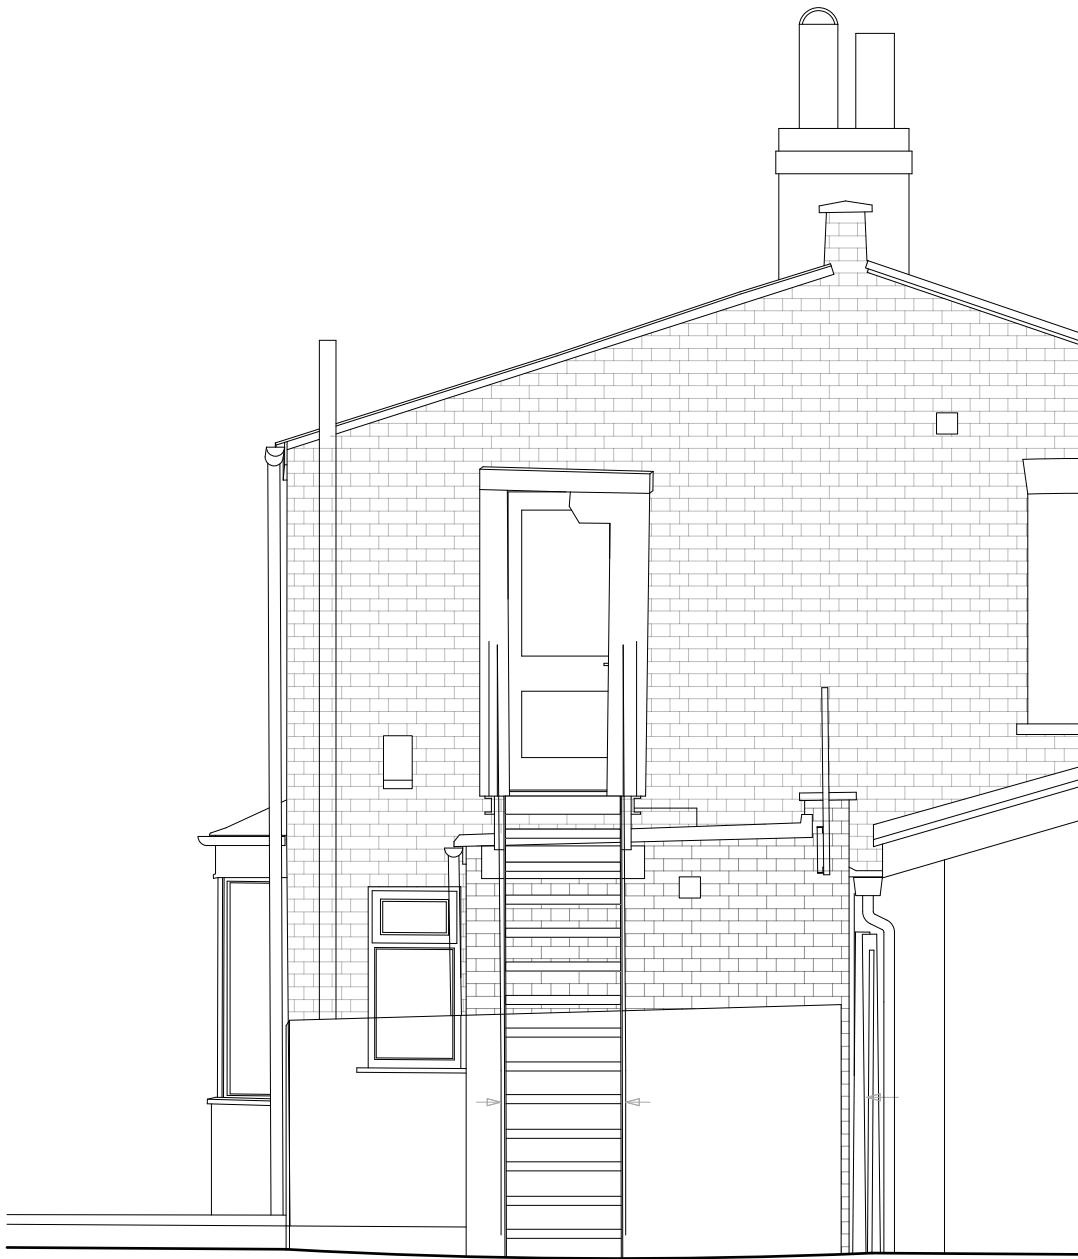

Notes

- 1. Do not scale from drawing.
 - 2. All dimensions in millimeters unless noted otherwise.
 - 3. No deviation may be made from the details shown on this drawing without the prior permission of the architect.
- Any discrepancy between this and any other documents shall be referred immediately to the architect. IF IN DOUBT ASK.

Revisions

P1 07/02/24 Issued for planning

ROWLANDS ARCHITECTURE

13 Pencisely Rise
Cardiff
CF5 1DX

T. 07725 557198

Client	VALE DEVELOPMENTS LTD		
Project	21 Solent Road		
Drawing Title	West Elevation 2 Existing		
Scale	1:50/A3	Date	NOV 2023
Job no.	2313	Dwg no.	EX(03)03 Rev no. P1