


Existing Site Plan

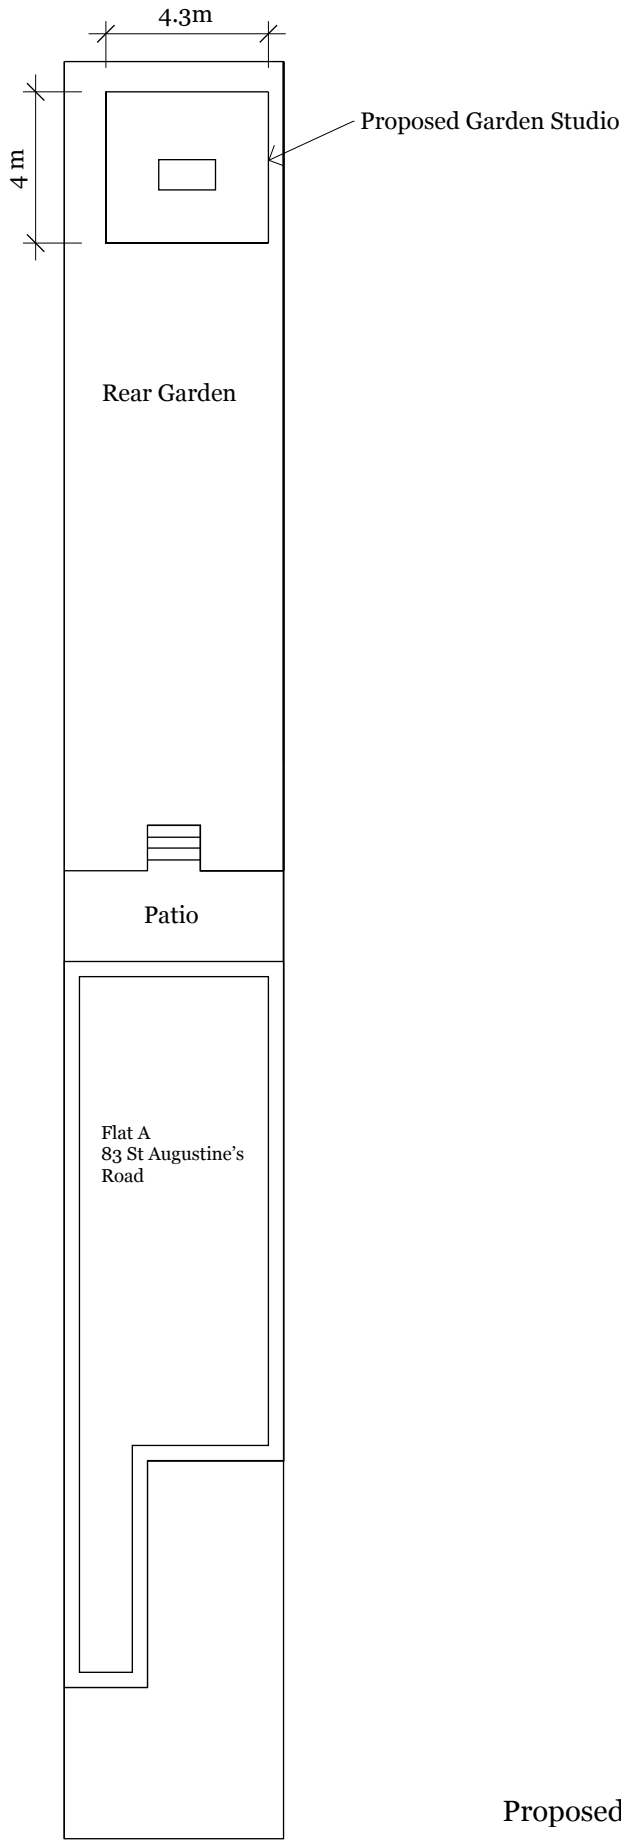

Proposed Site Plan

*Shackadelic Ltd.*

20A Littleton House  
TW15 1UU

www.shackadelic.co.uk  
0208 914 0999

*Address :*

83a St Augustine's Road  
NW1 9RR

*Project :*

Proposal for Garden Studio

*Drawing Title :*


Existing & Proposed Plan

*Notes*

- drawings for planning purposes
- units of measurement mm, unless specified

1m 2m 4m

*Scale* 1:200 @ A3

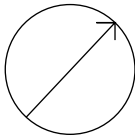

**DRAWN BY**  
**CH**

*Date :*  
**23.02.2024**

*Revision Date :*  
-

*Drawing no.*  
**02**