


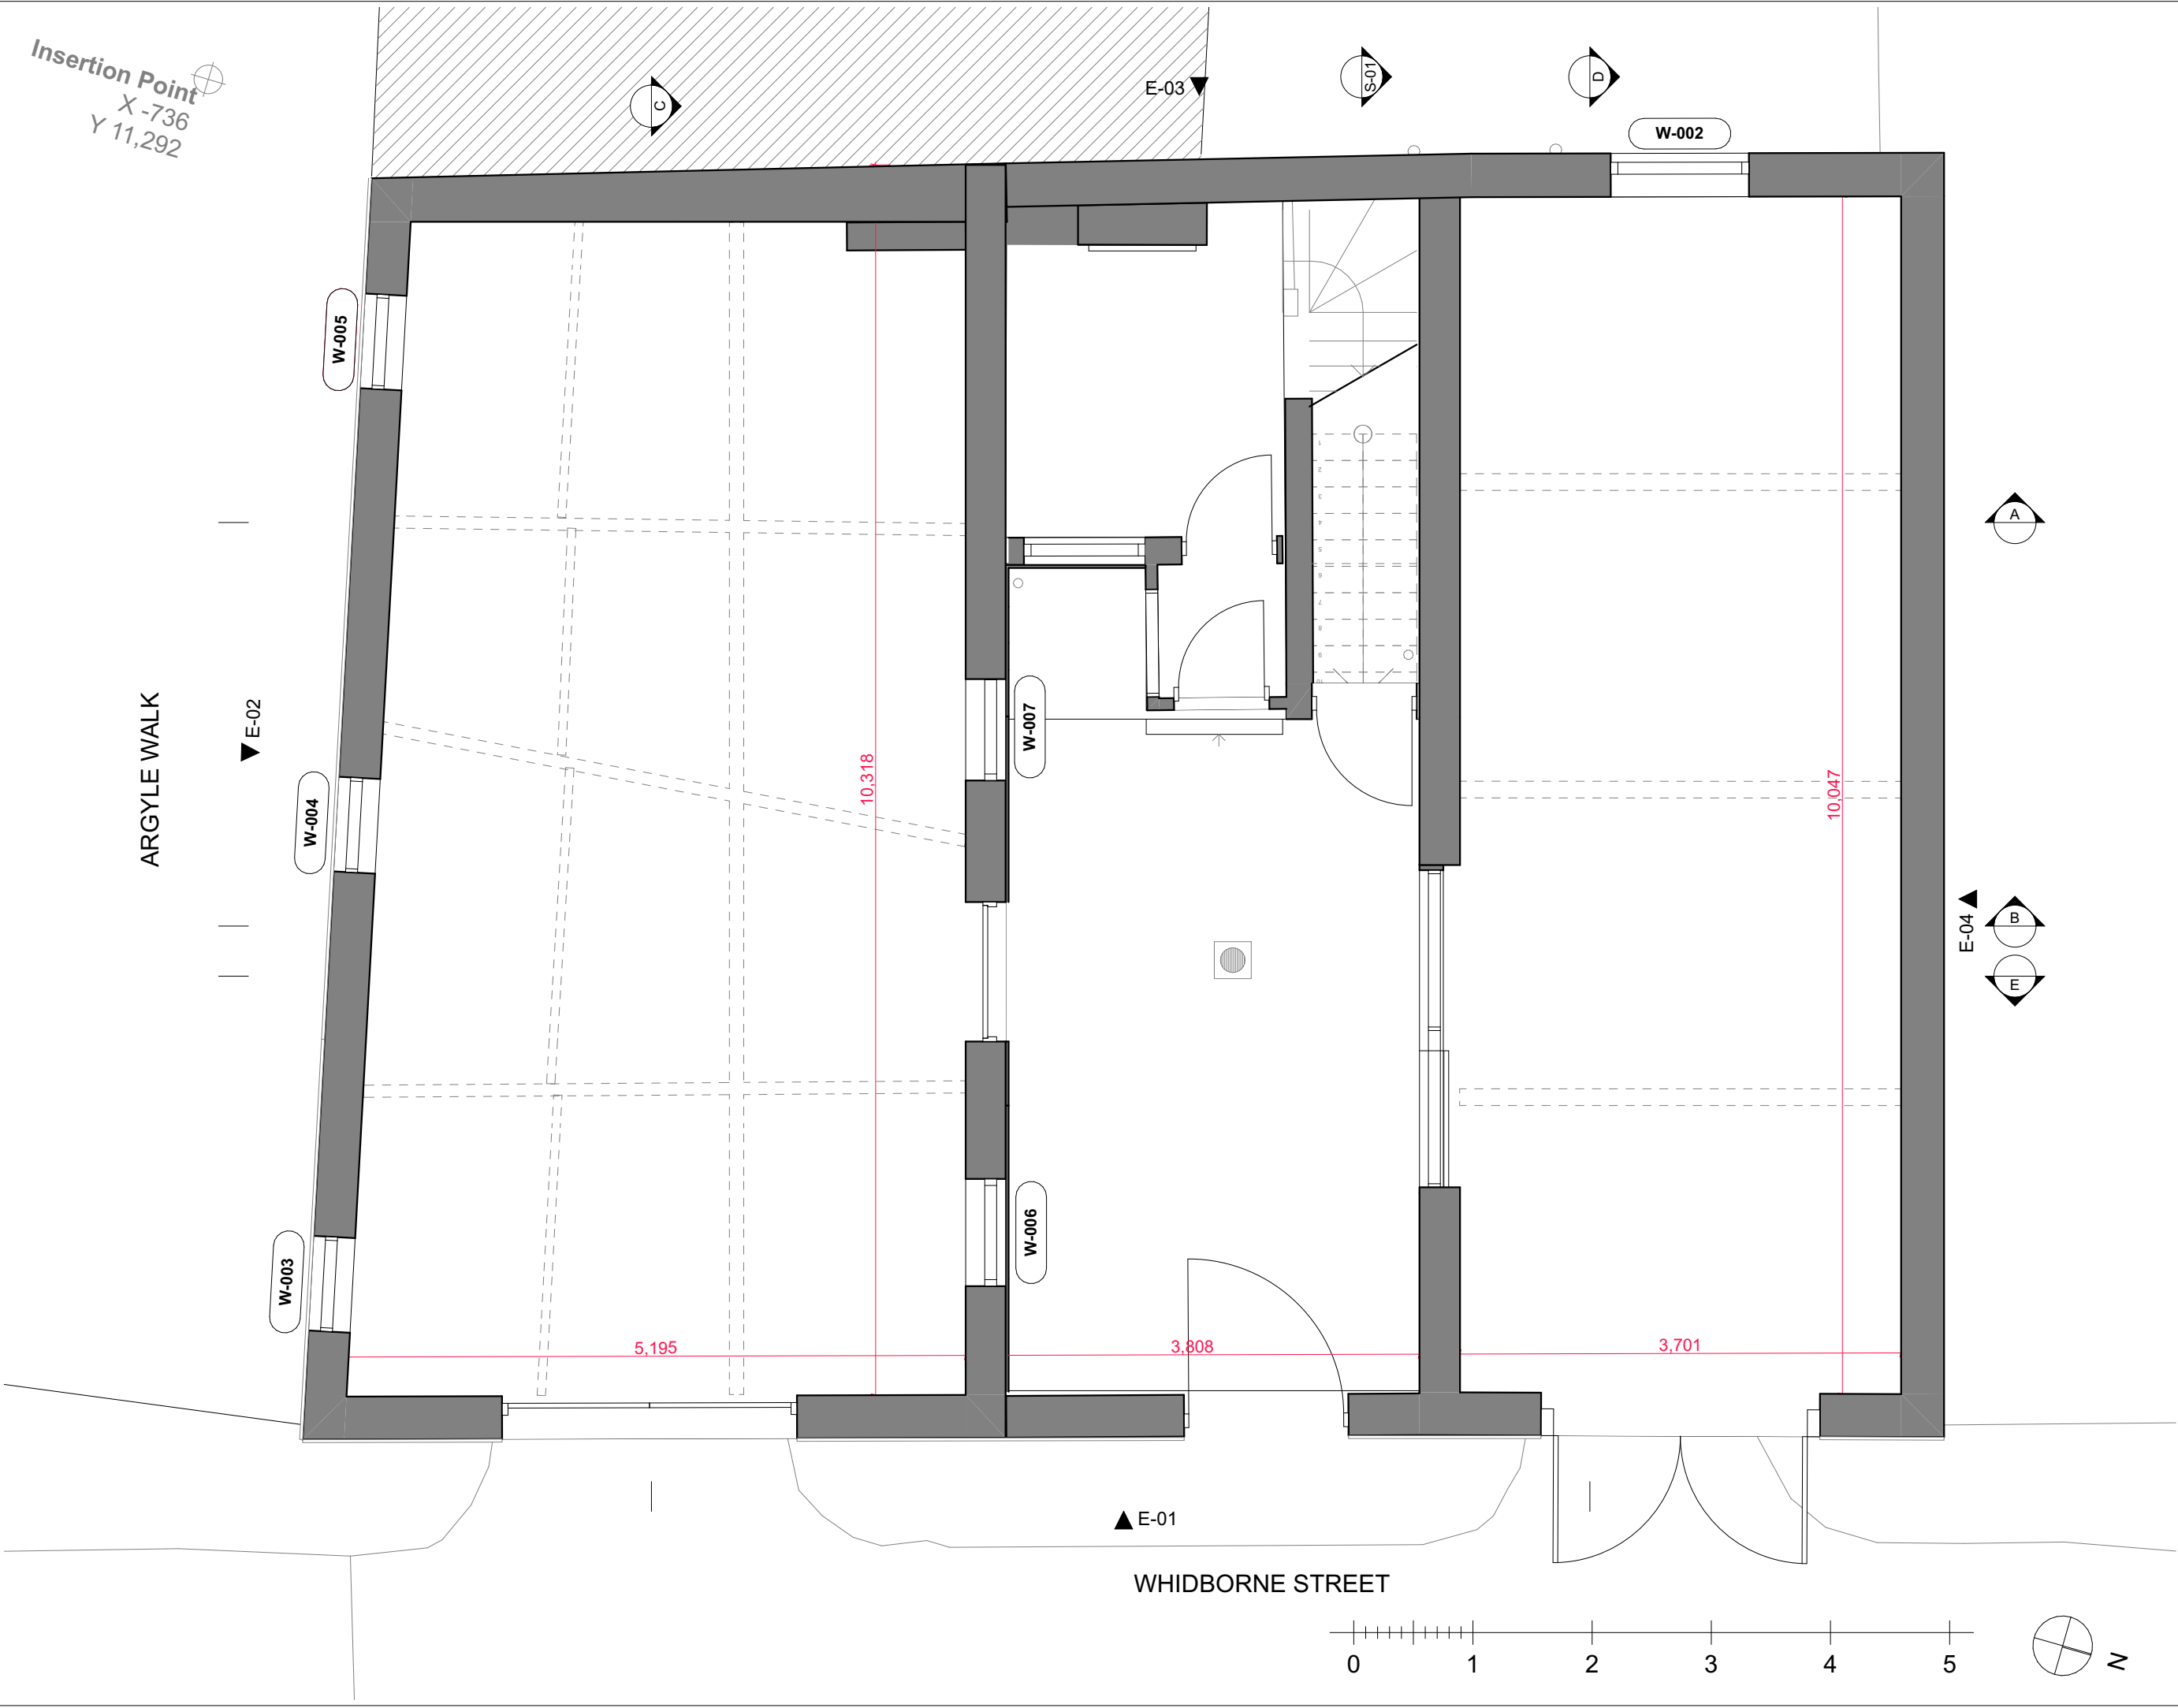

|                              |   |      |
|------------------------------|---|------|
| Job Title                    | 12 Whidborne Street   |      |
| Client                       | TRAMPS   |      |
| Status                       | PLANNING   |      |
| Format                       | A3   |      |
| Scale                        | 1:50 @ A3   |      |
| Drawn by                     |   |      |
| Date                         |   |      |
|                              |   |      |
|                              |   |      |
|                              |   |      |
|                              |   |      |
| Revision                     | Description   | Date |
|                              |   |      |
|                              |   |      |
|                              |   |      |
|                              |   |      |
| Architect                    | trevor<br>horne<br>architects<br>EG2 Norway Wharf<br>24 Hertford Road<br>London<br>N1 5QT<br>t: 020 7253 0600<br>e: info@trevorhorne.com |      |
| Ground Floor Plan - Existing |   |      |
| 23224/PLA.02                 |   |      |