


Insertion Point  
X -736  
Y 11,292

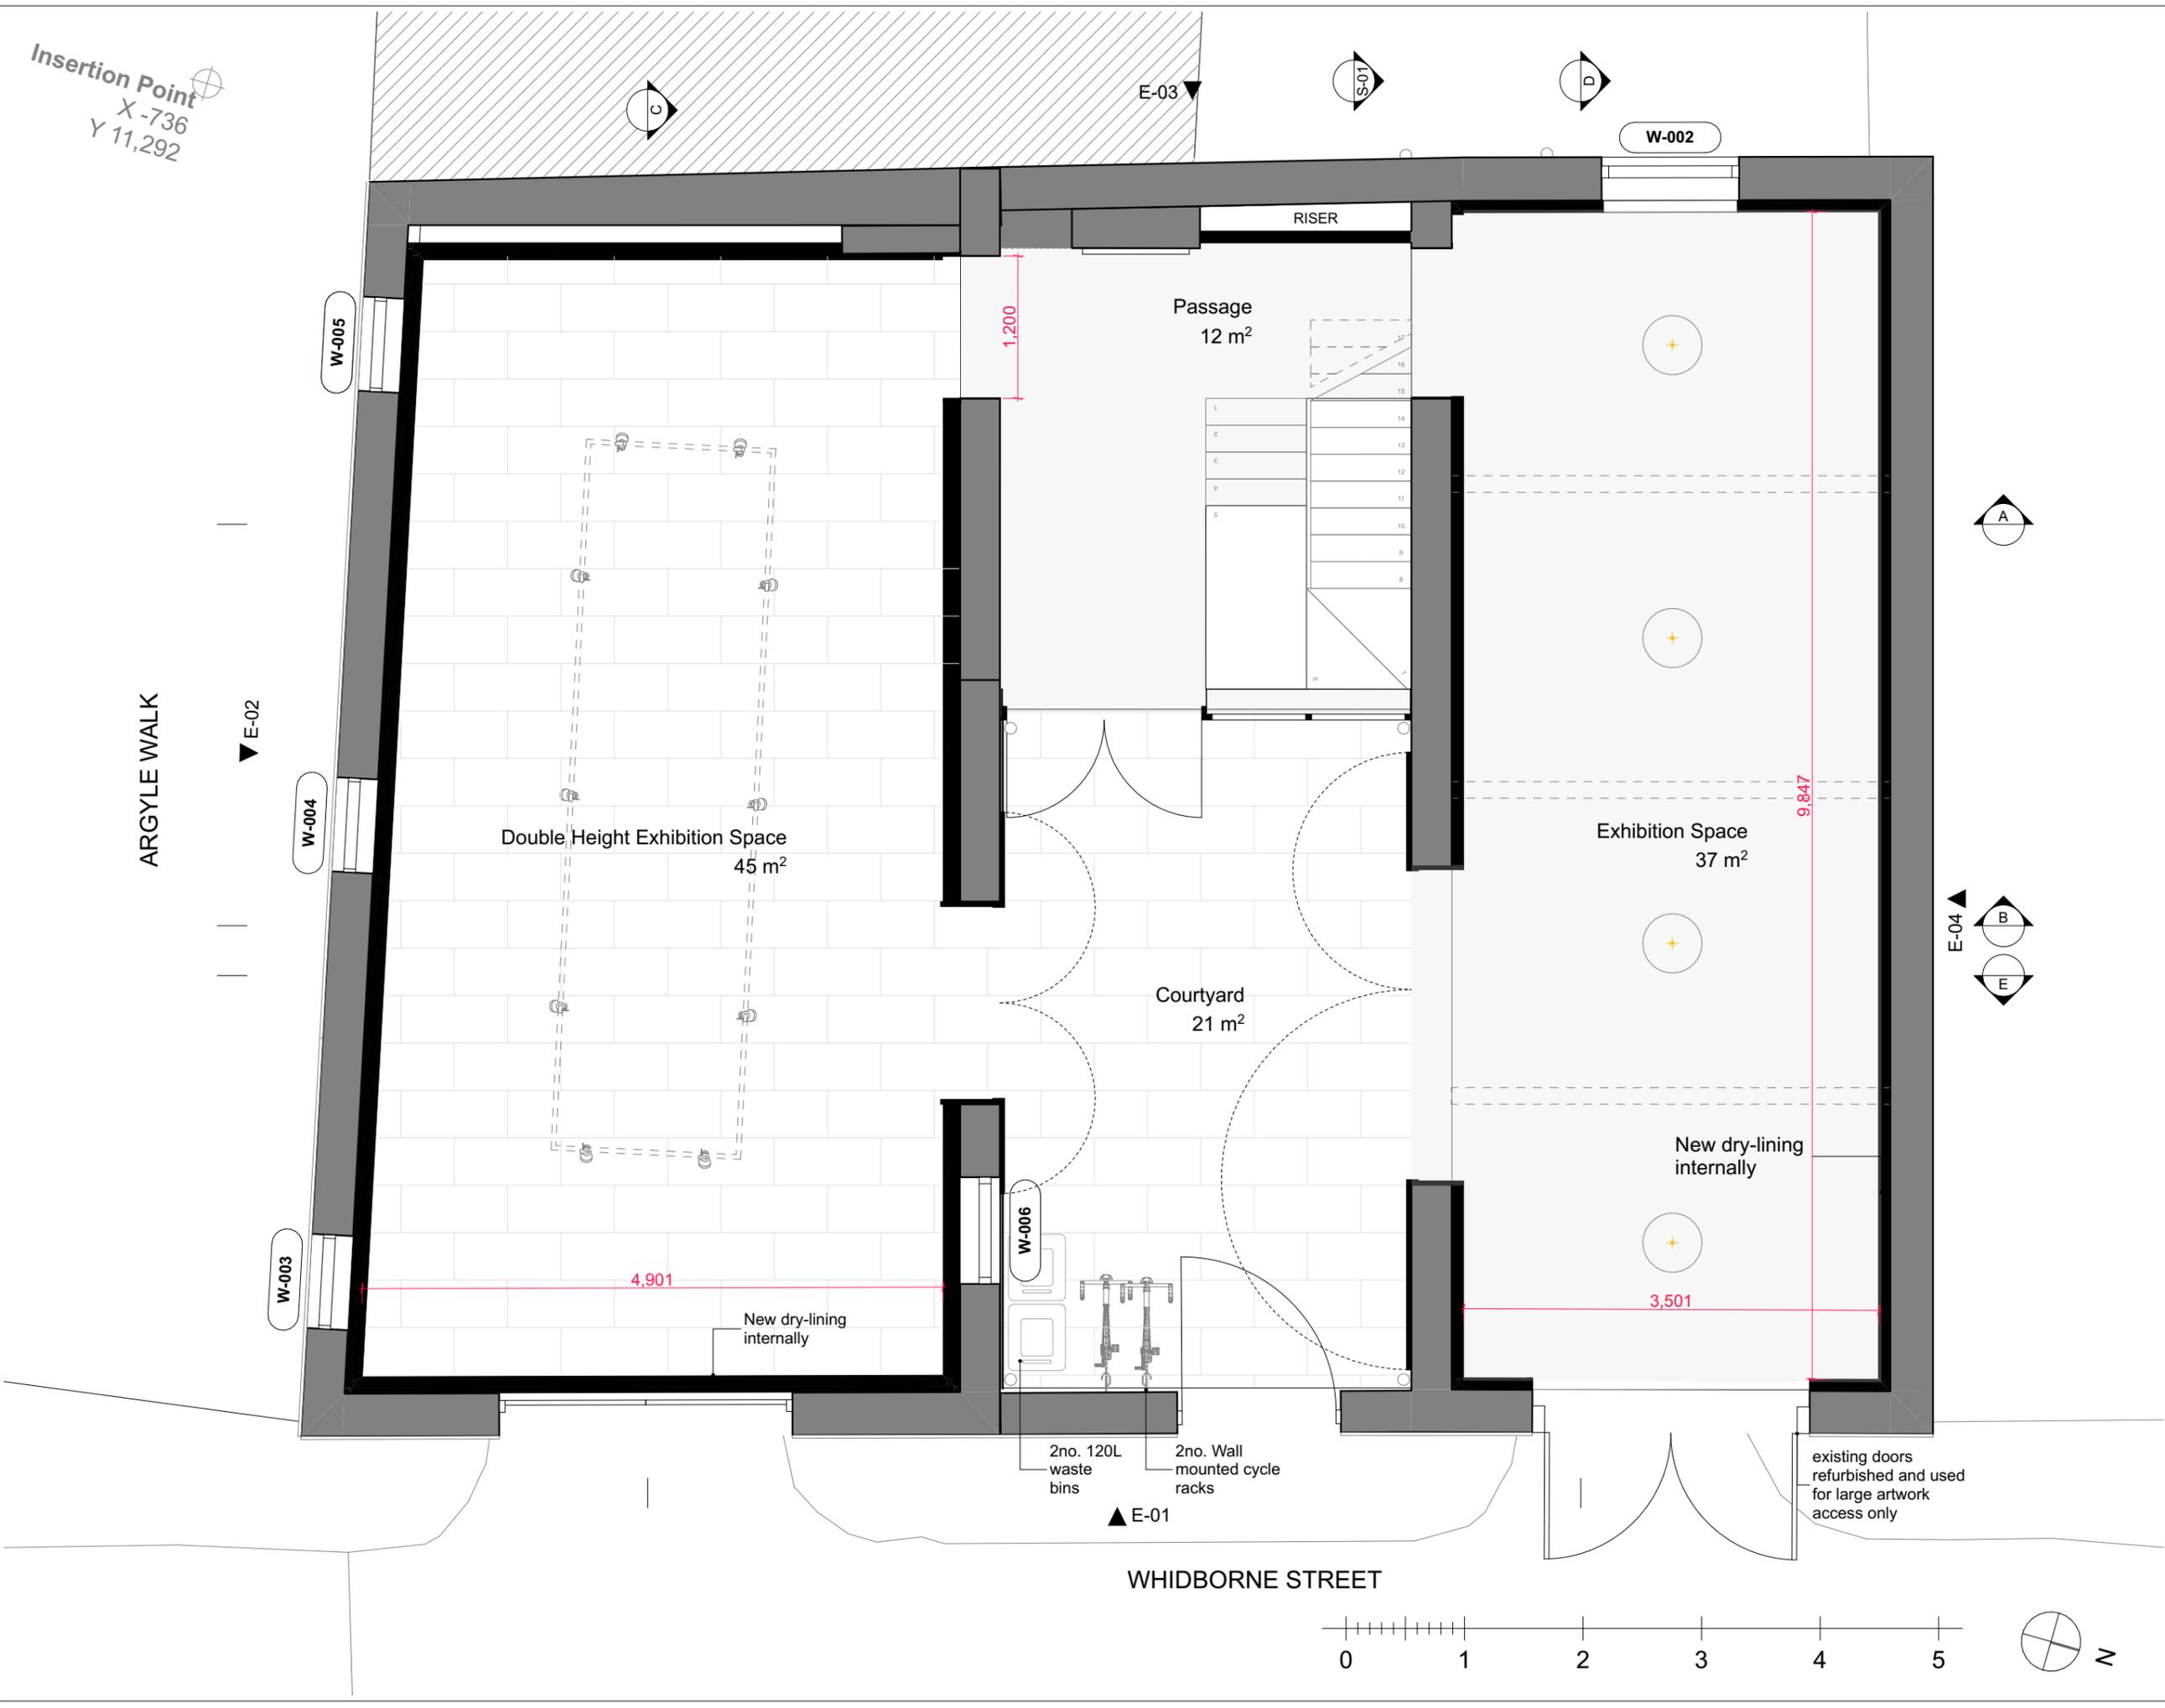

Job Title	12 Whidborne Street
Client	TRAMPS
Status	PLANNING
Format	A3
Scale	1:50 @ A3
Drawn by	
Date	

Revision	Description	Date

Architect  
**trevor  
horne  
architects**  
EG2 Norway Wharf  
24 Hertford Road  
London  
N1 5QT  
t: 020 7253 0600  
e: info@trevorhorne.com

**Ground Floor Plan - Proposed**

23224/PLA.12