


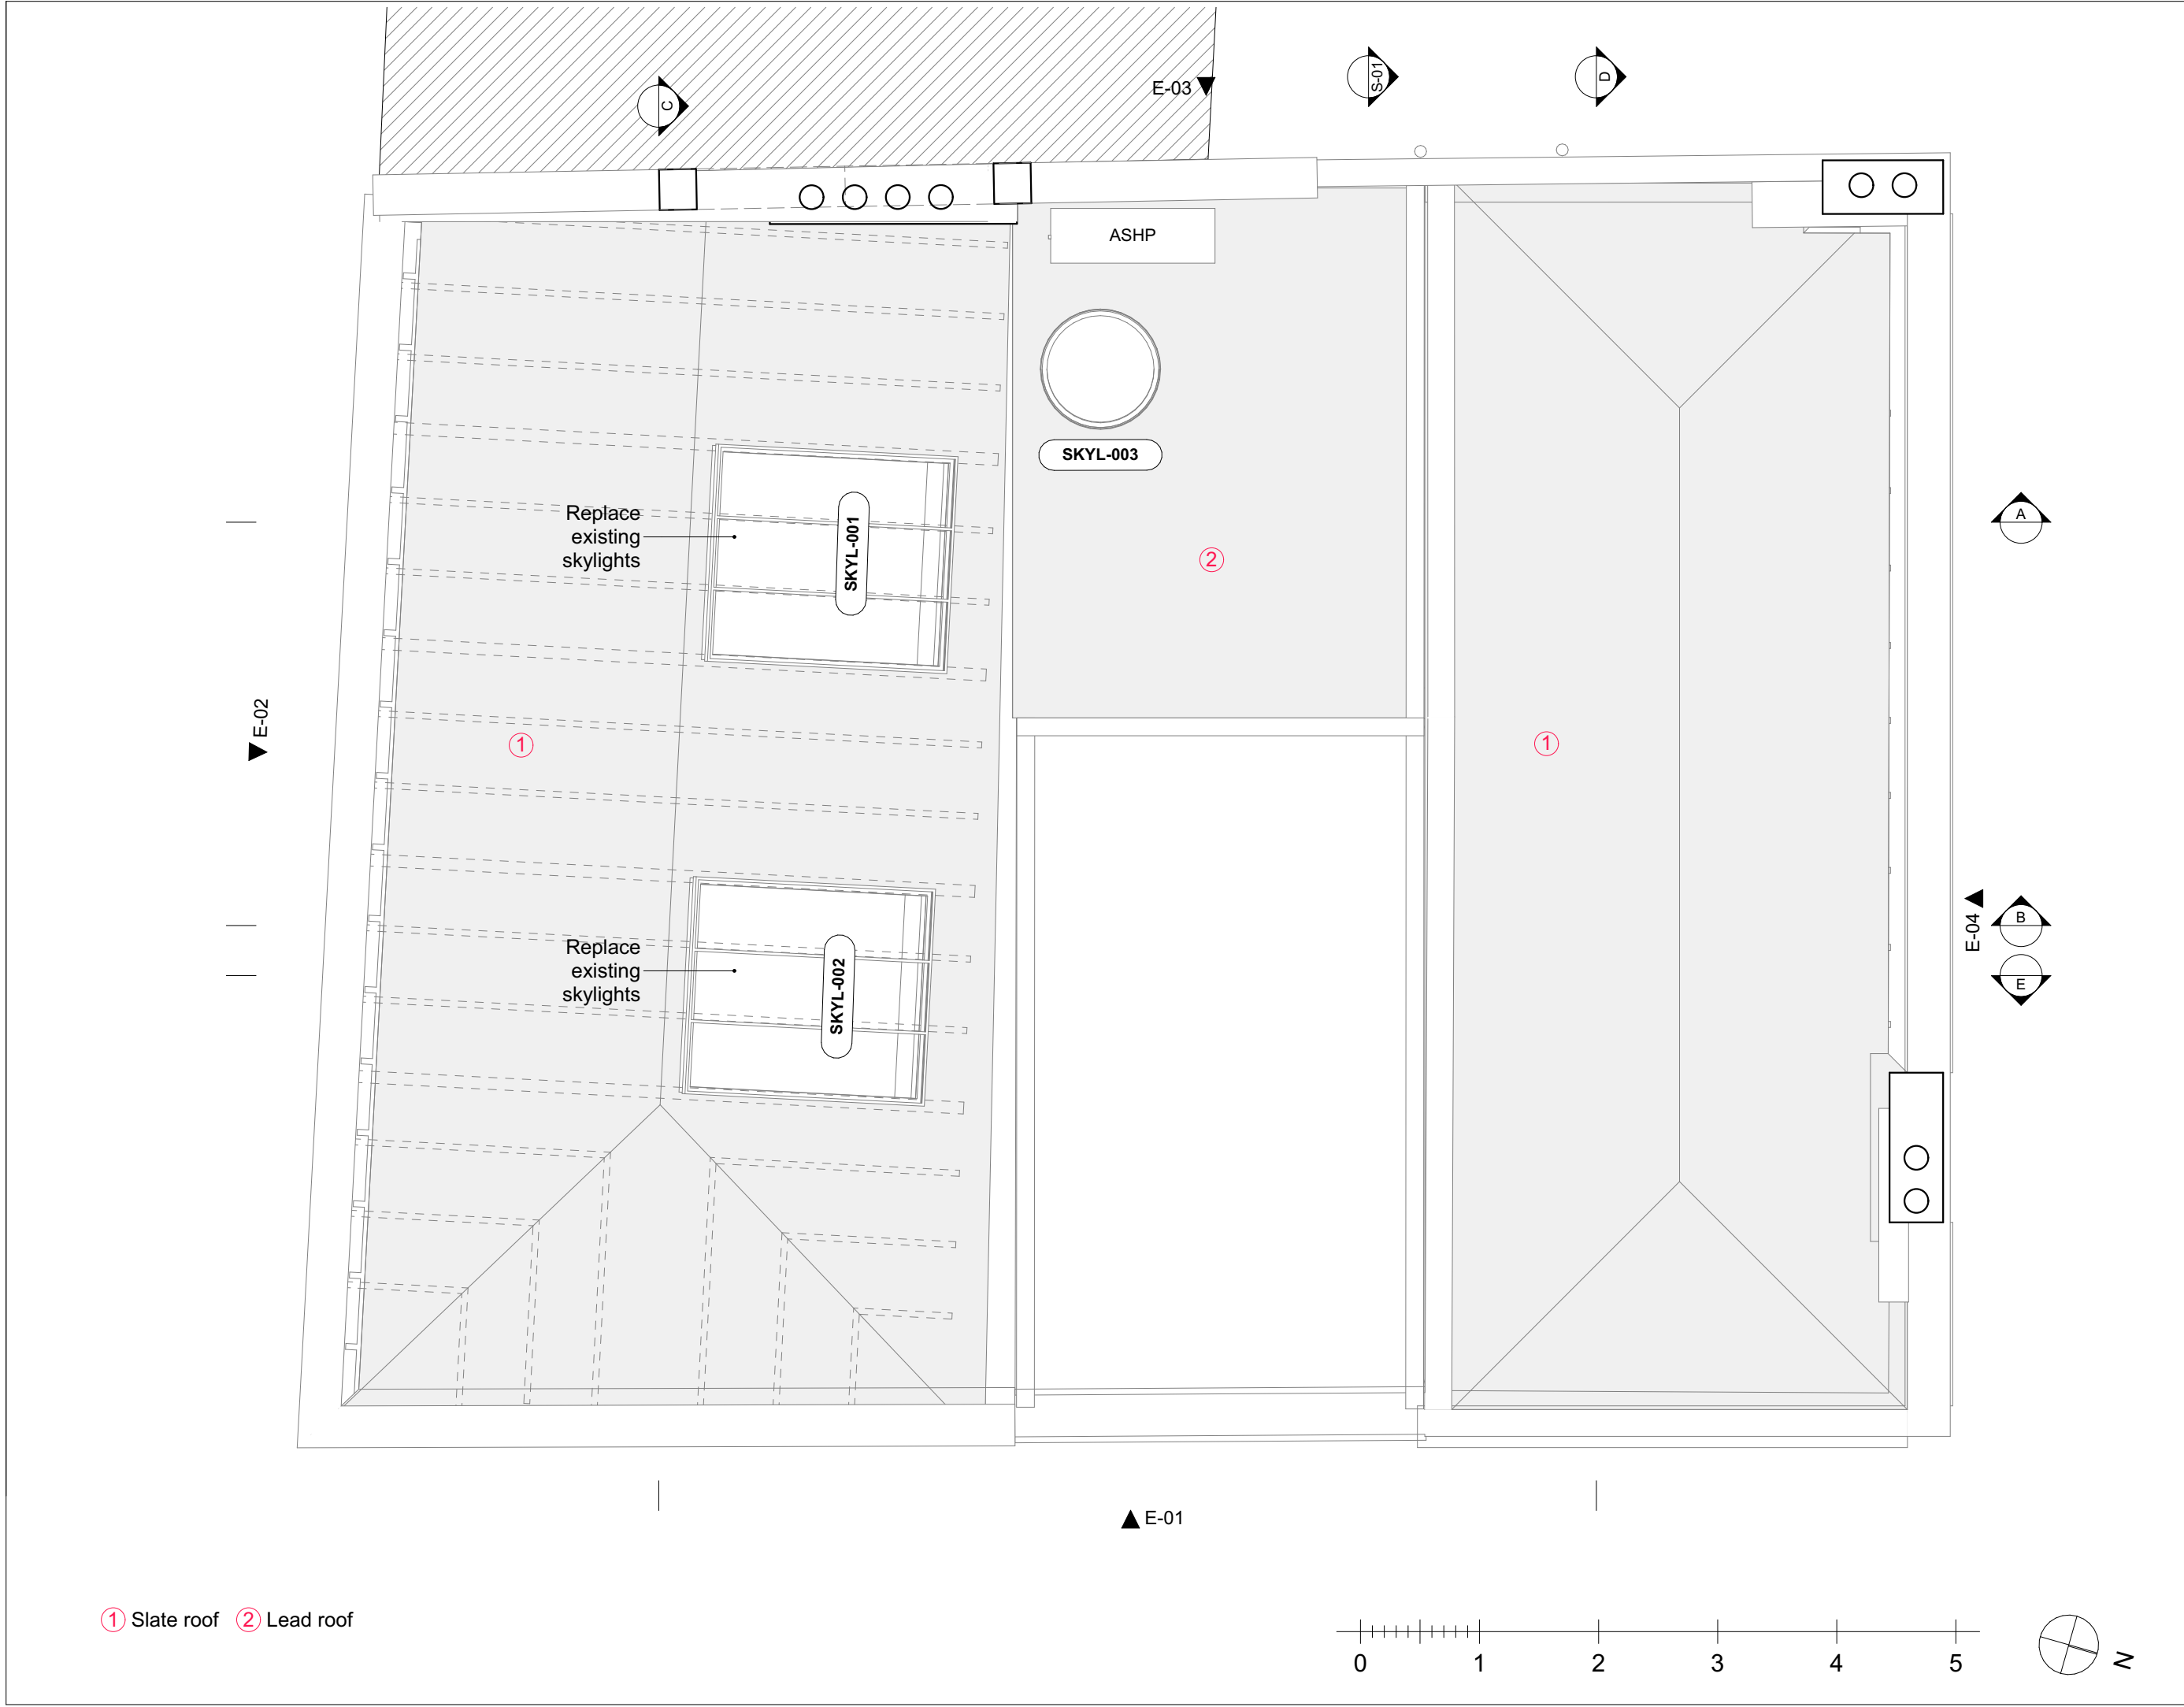

Job Title	12 Whidborne Street	
Client	TRAMPS	
Status	PLANNING	
Format Scale Drawn by Date	A3 1:50 @ A3	
Revision	Description	Date
Architect	trevor horne architects EG2 Norway Wharf 24 Hertford Road London N1 5QT t: 020 7253 0600 e: info@trevorhorne.com	
Roof Plan - Proposed		
23224/PLA.14		