




05 SECOND FLOOR PLAN
102 2F

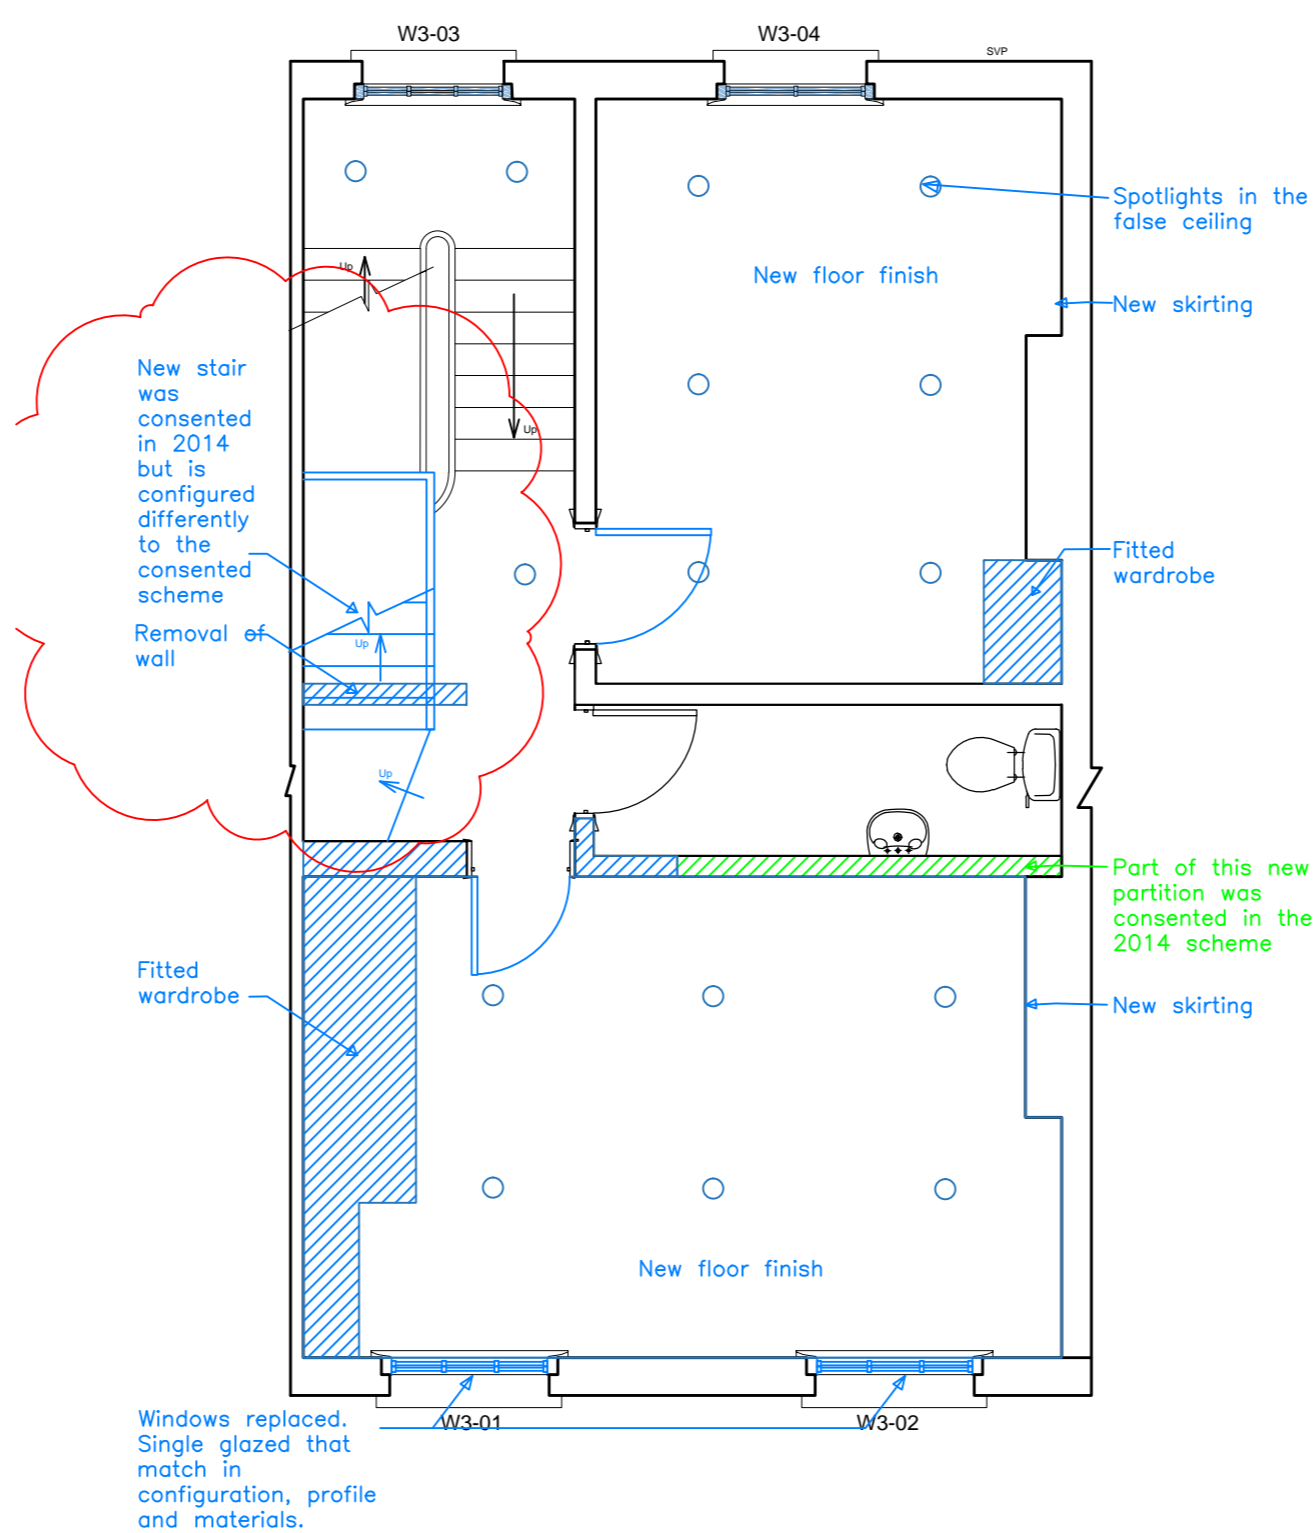


03 THIRD FLOOR PLAN
102 3F

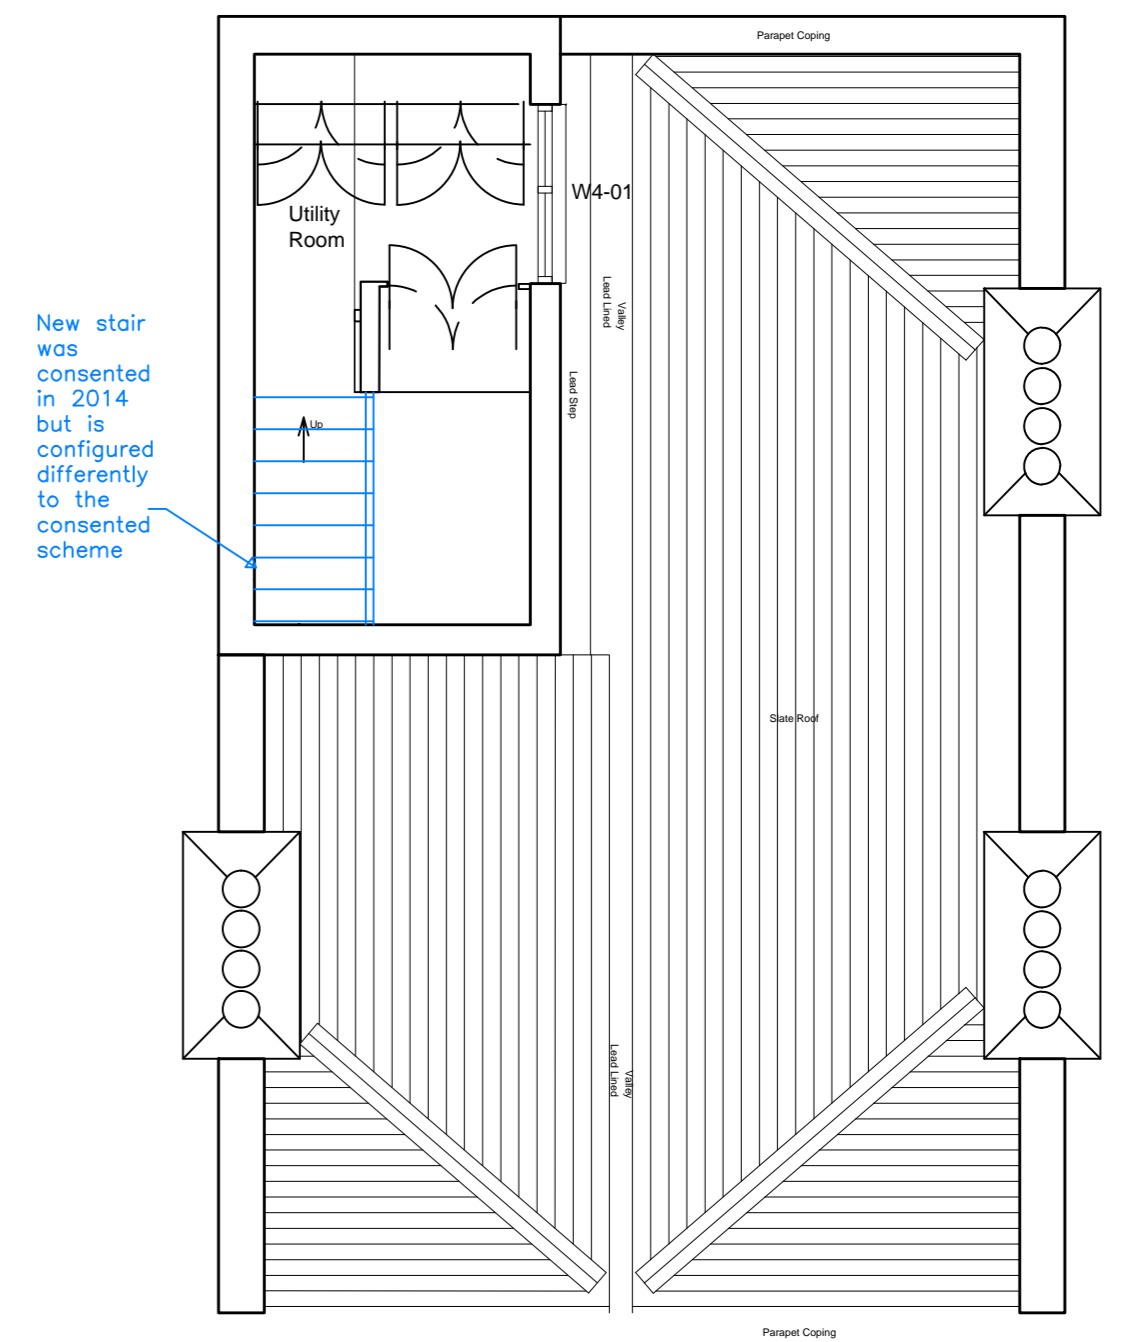


01 ROOF PLAN
102 ROOF

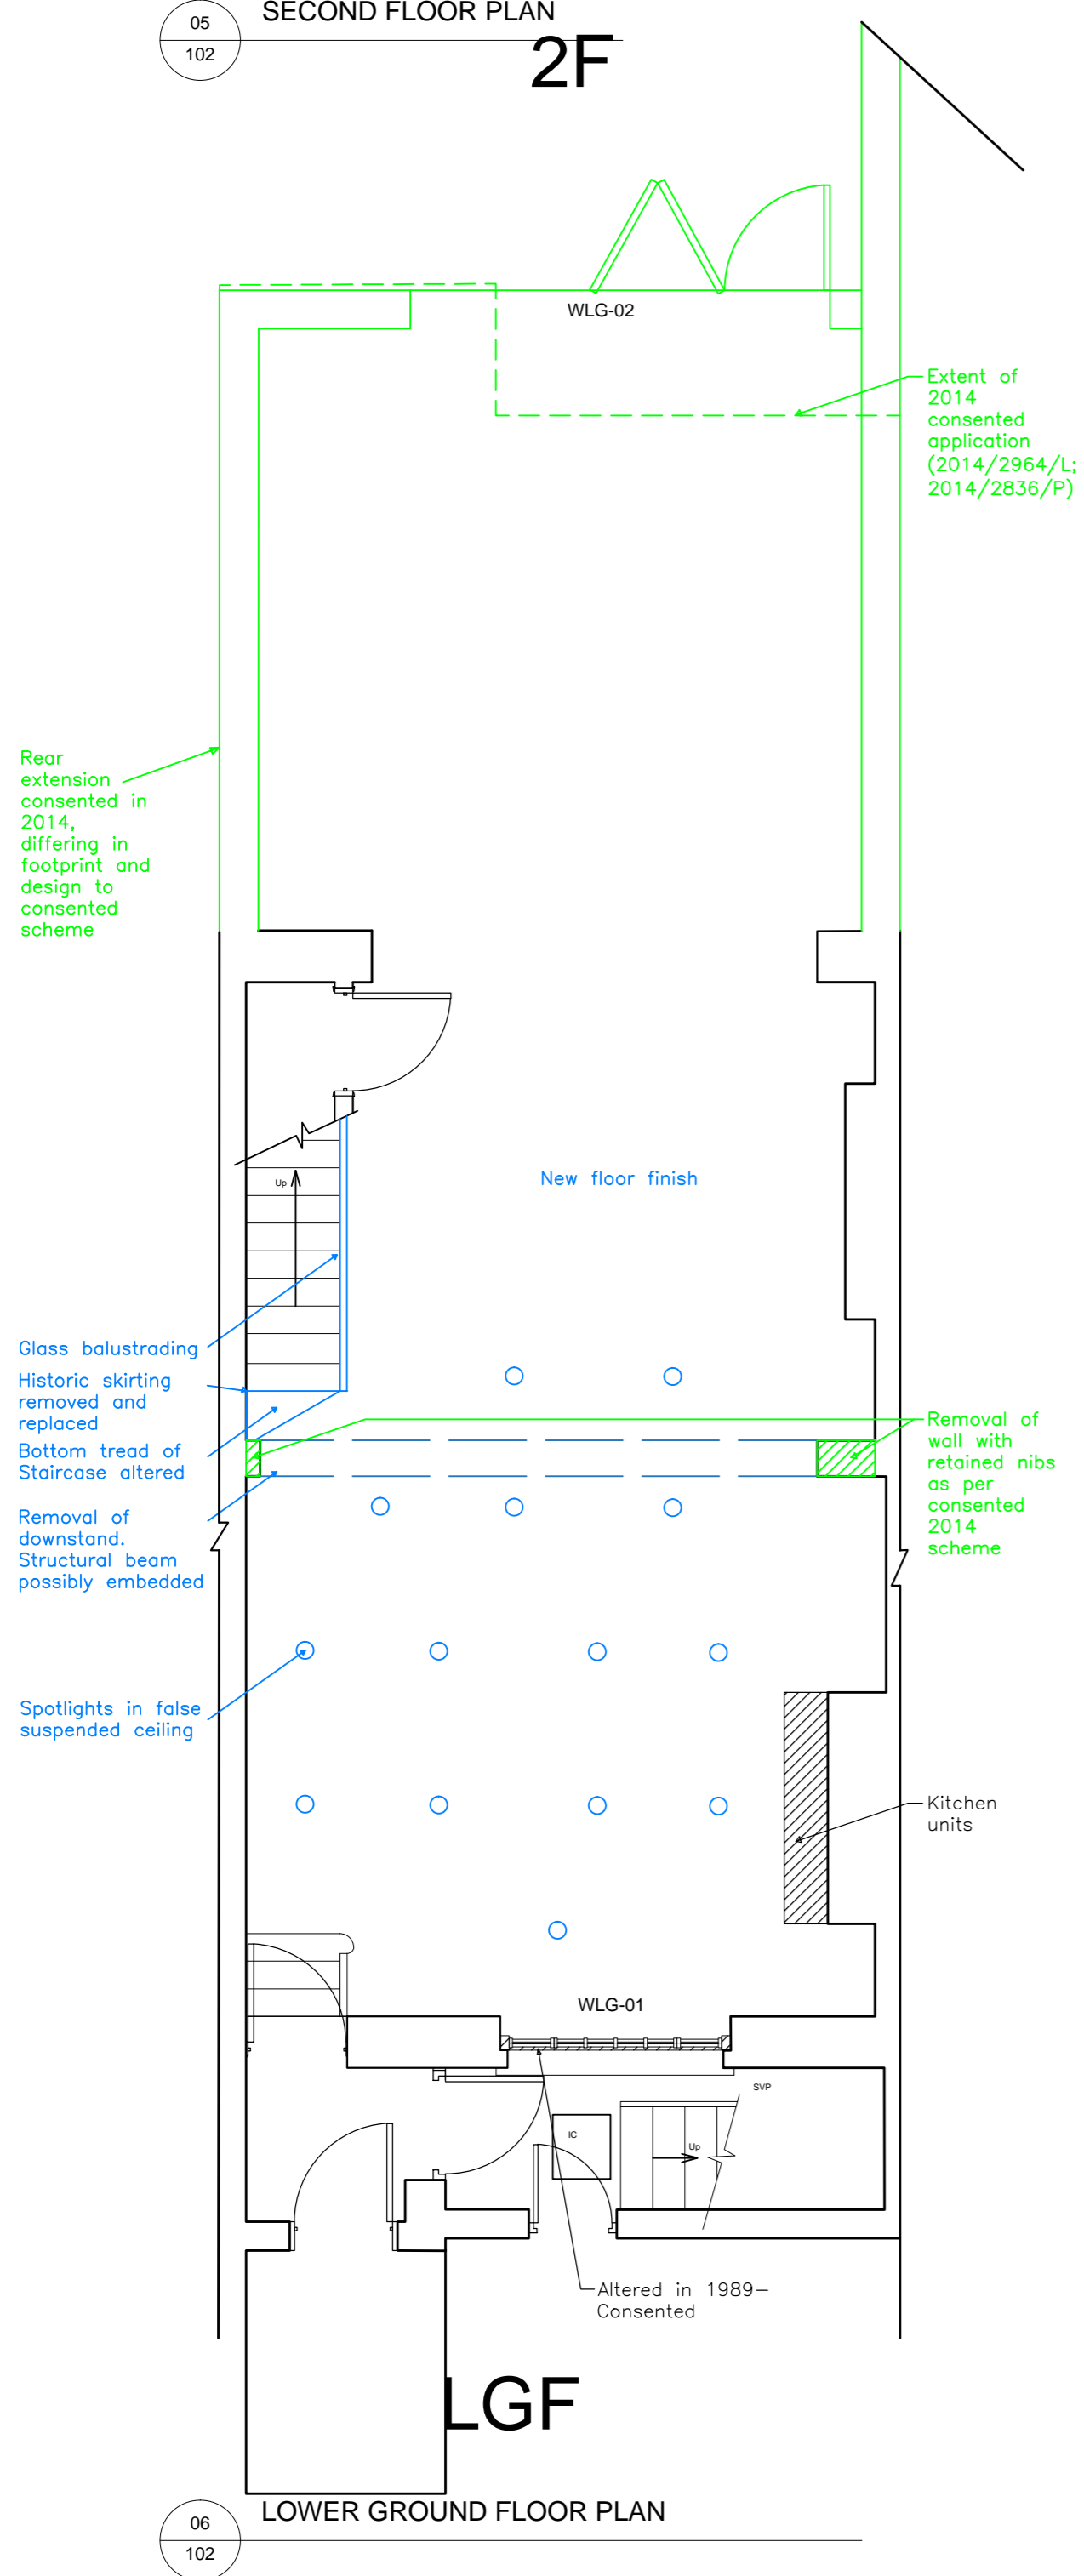

06 LOWER GROUND FLOOR PLAN
102 LGF

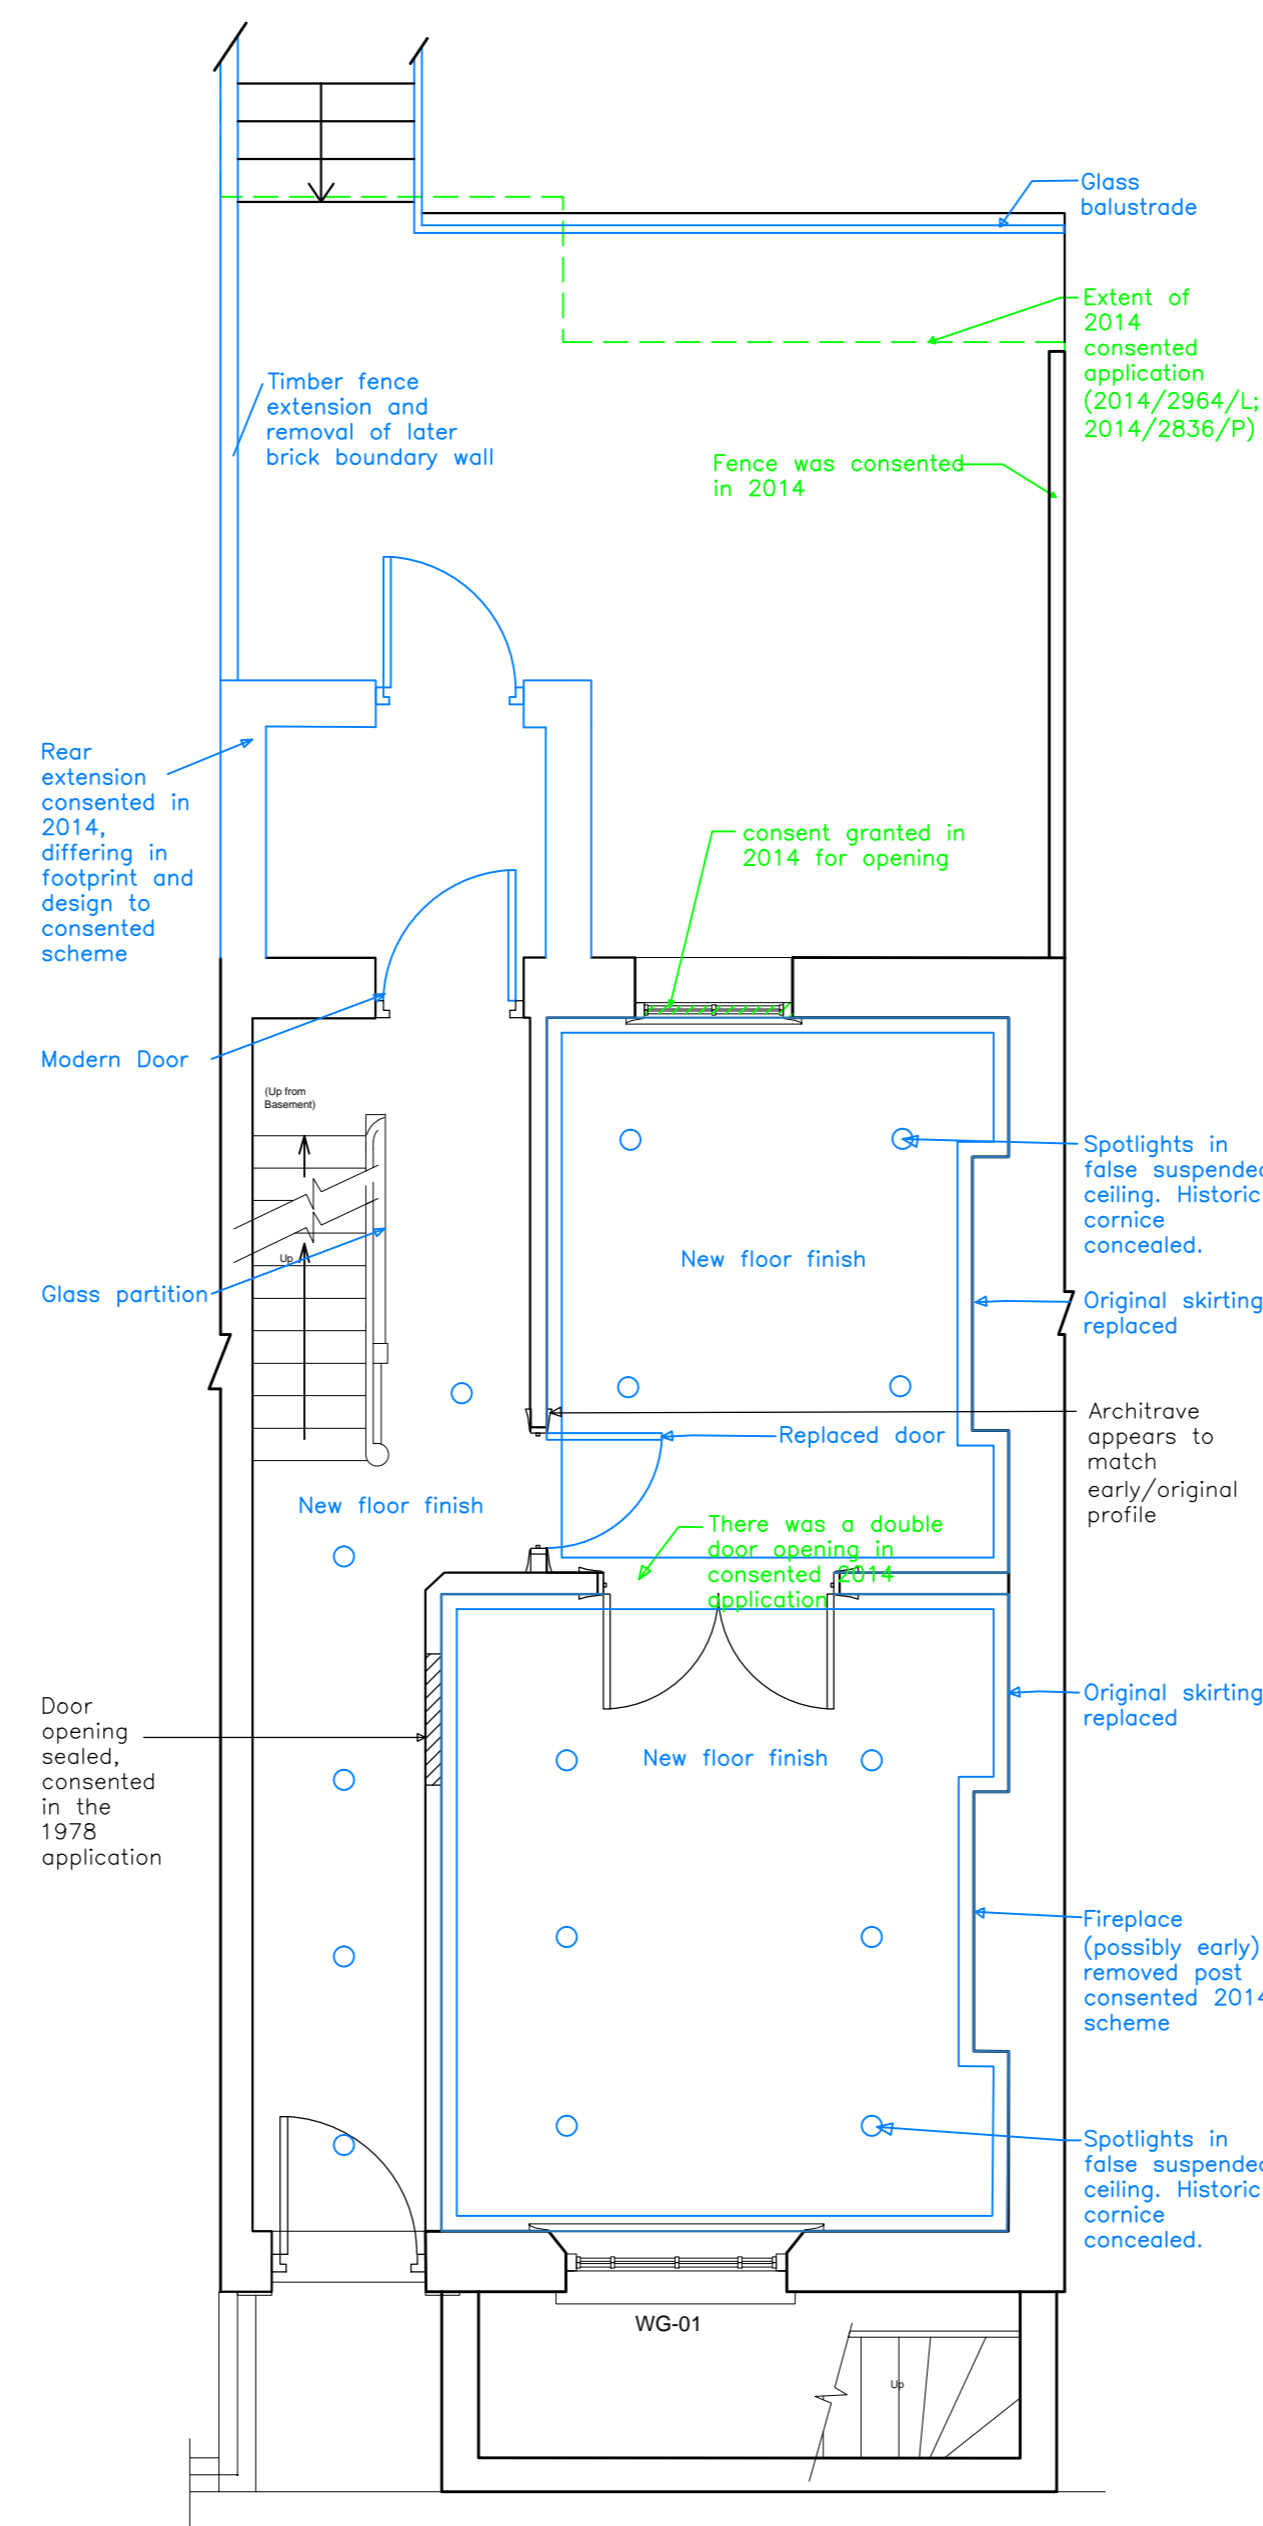


04 GROUND FLOOR PLAN
102 GF

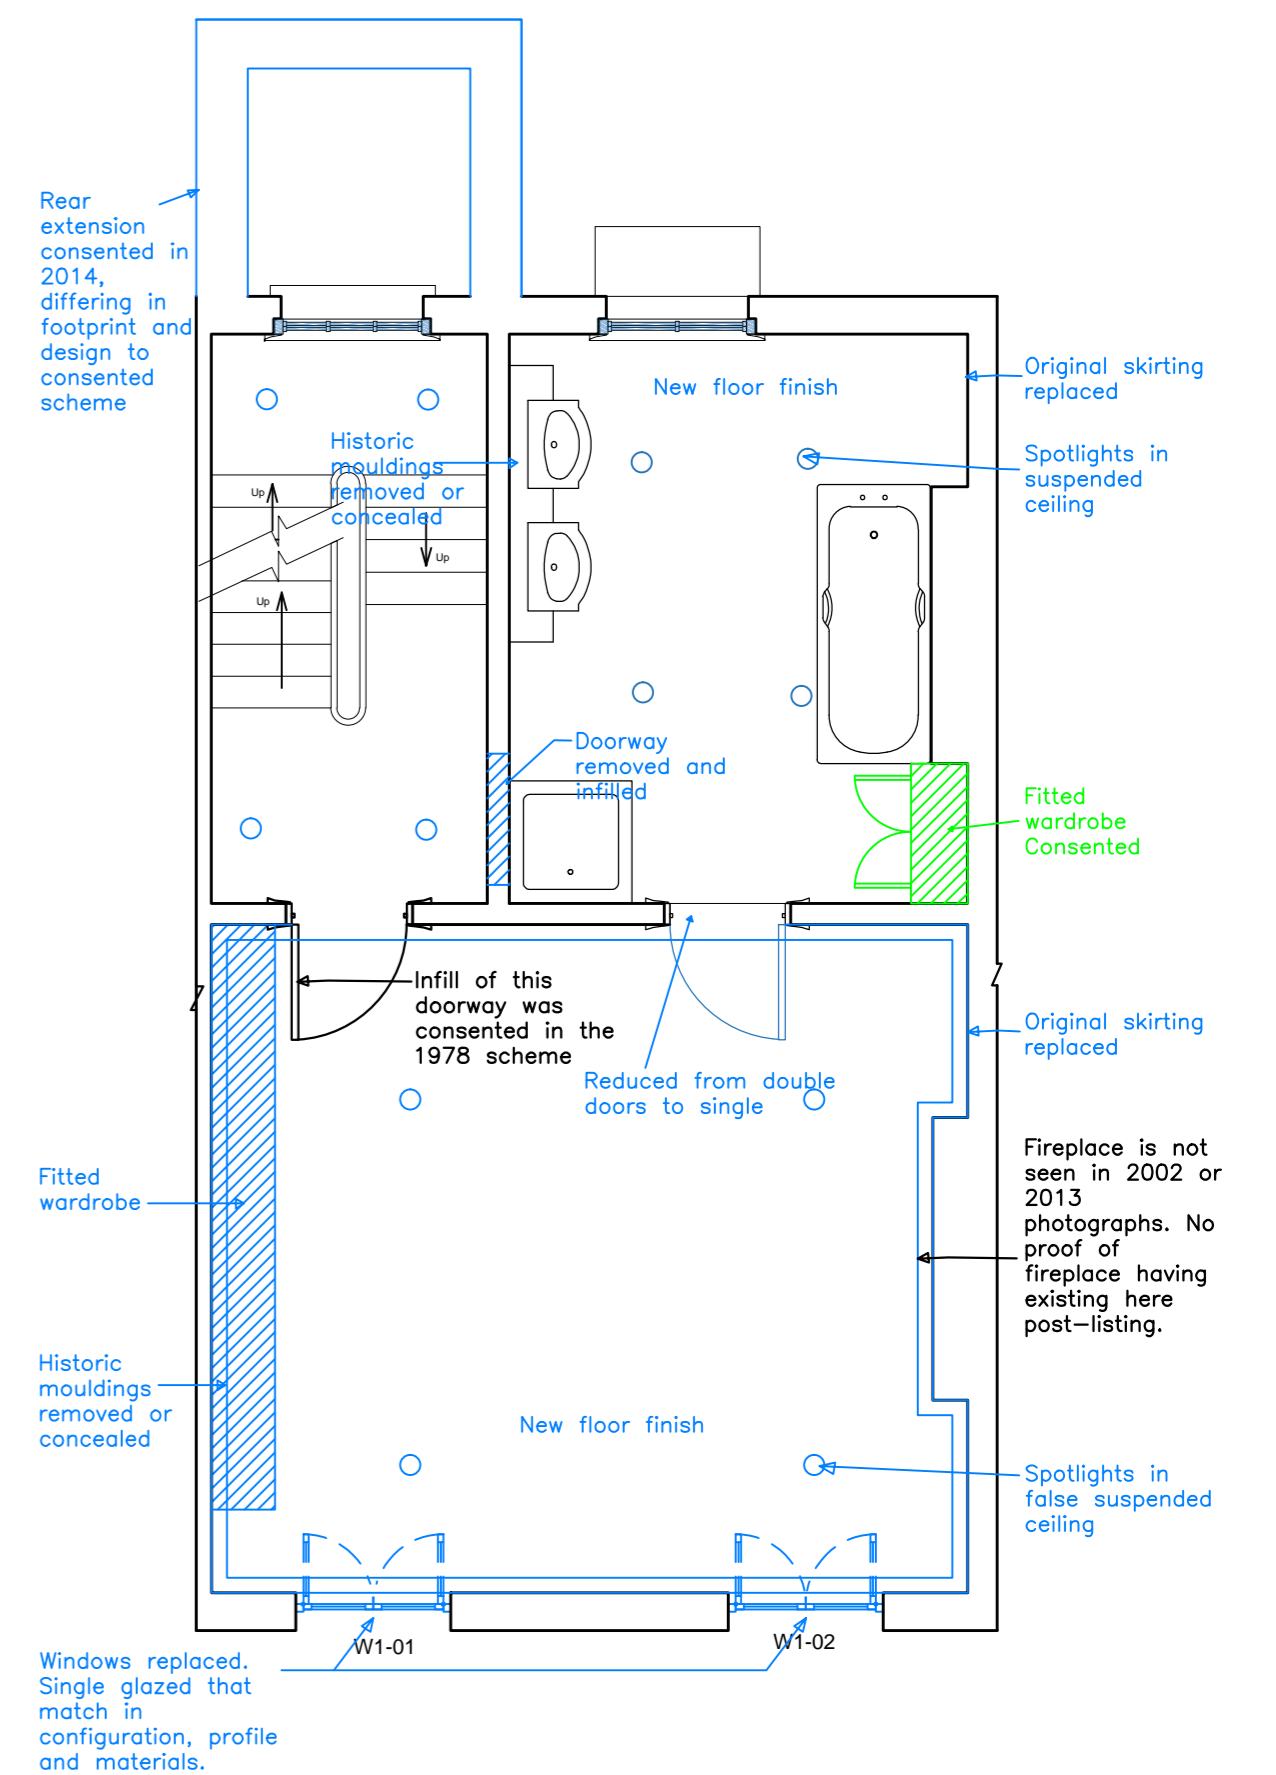

02 FIRST FLOOR PLAN
102 1F

WORKS IDENTIFIED AS UNAUTHORIZED, BUT RECEIVED CONSENT AS PART OF 2014 SCHEME (2014/2836/P 2014/2964/L)

WORKS IDENTIFIED AS UNAUTHORISED

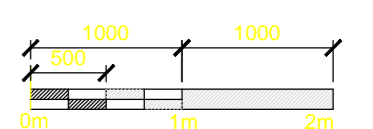


Notes

1. Note that information used to produce these drawings is based on measured survey supplied by others. Heritage Architecture can not be held responsible for any inaccuracies that may exist. Do not scale the drawings. All dimensions should be verified on site.

2. REPOINTING: Mortar pointing to rear elevation to be repaired as necessary. See Schedule of Works for further information. Item to be included within Retrospective LBC.

3. Drawings should be read in conjunction with SLHA Schedule of Works

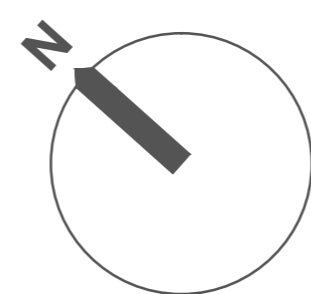

FOR PLANNING

JOB TITLE
106 ALBERT STREET
London Borough of Camden
DRAWING TITLE
FLOOR PLANS
As Existing

JOB No. N2350 DWG No. 102 REV. A
DRAWN BY: JR CHECKED BY: SL SCALE (@A1): 1:50/1:100 DATE: 07/19



STEPHEN LEVRANT HERITAGE ARCHITECTURE
62 British Grove London W4 2NL T: 0208 748 5501
E-mail: info@heritageemail.co.uk F: 0208 748 4992