


Technik Art Ref: XPG 3

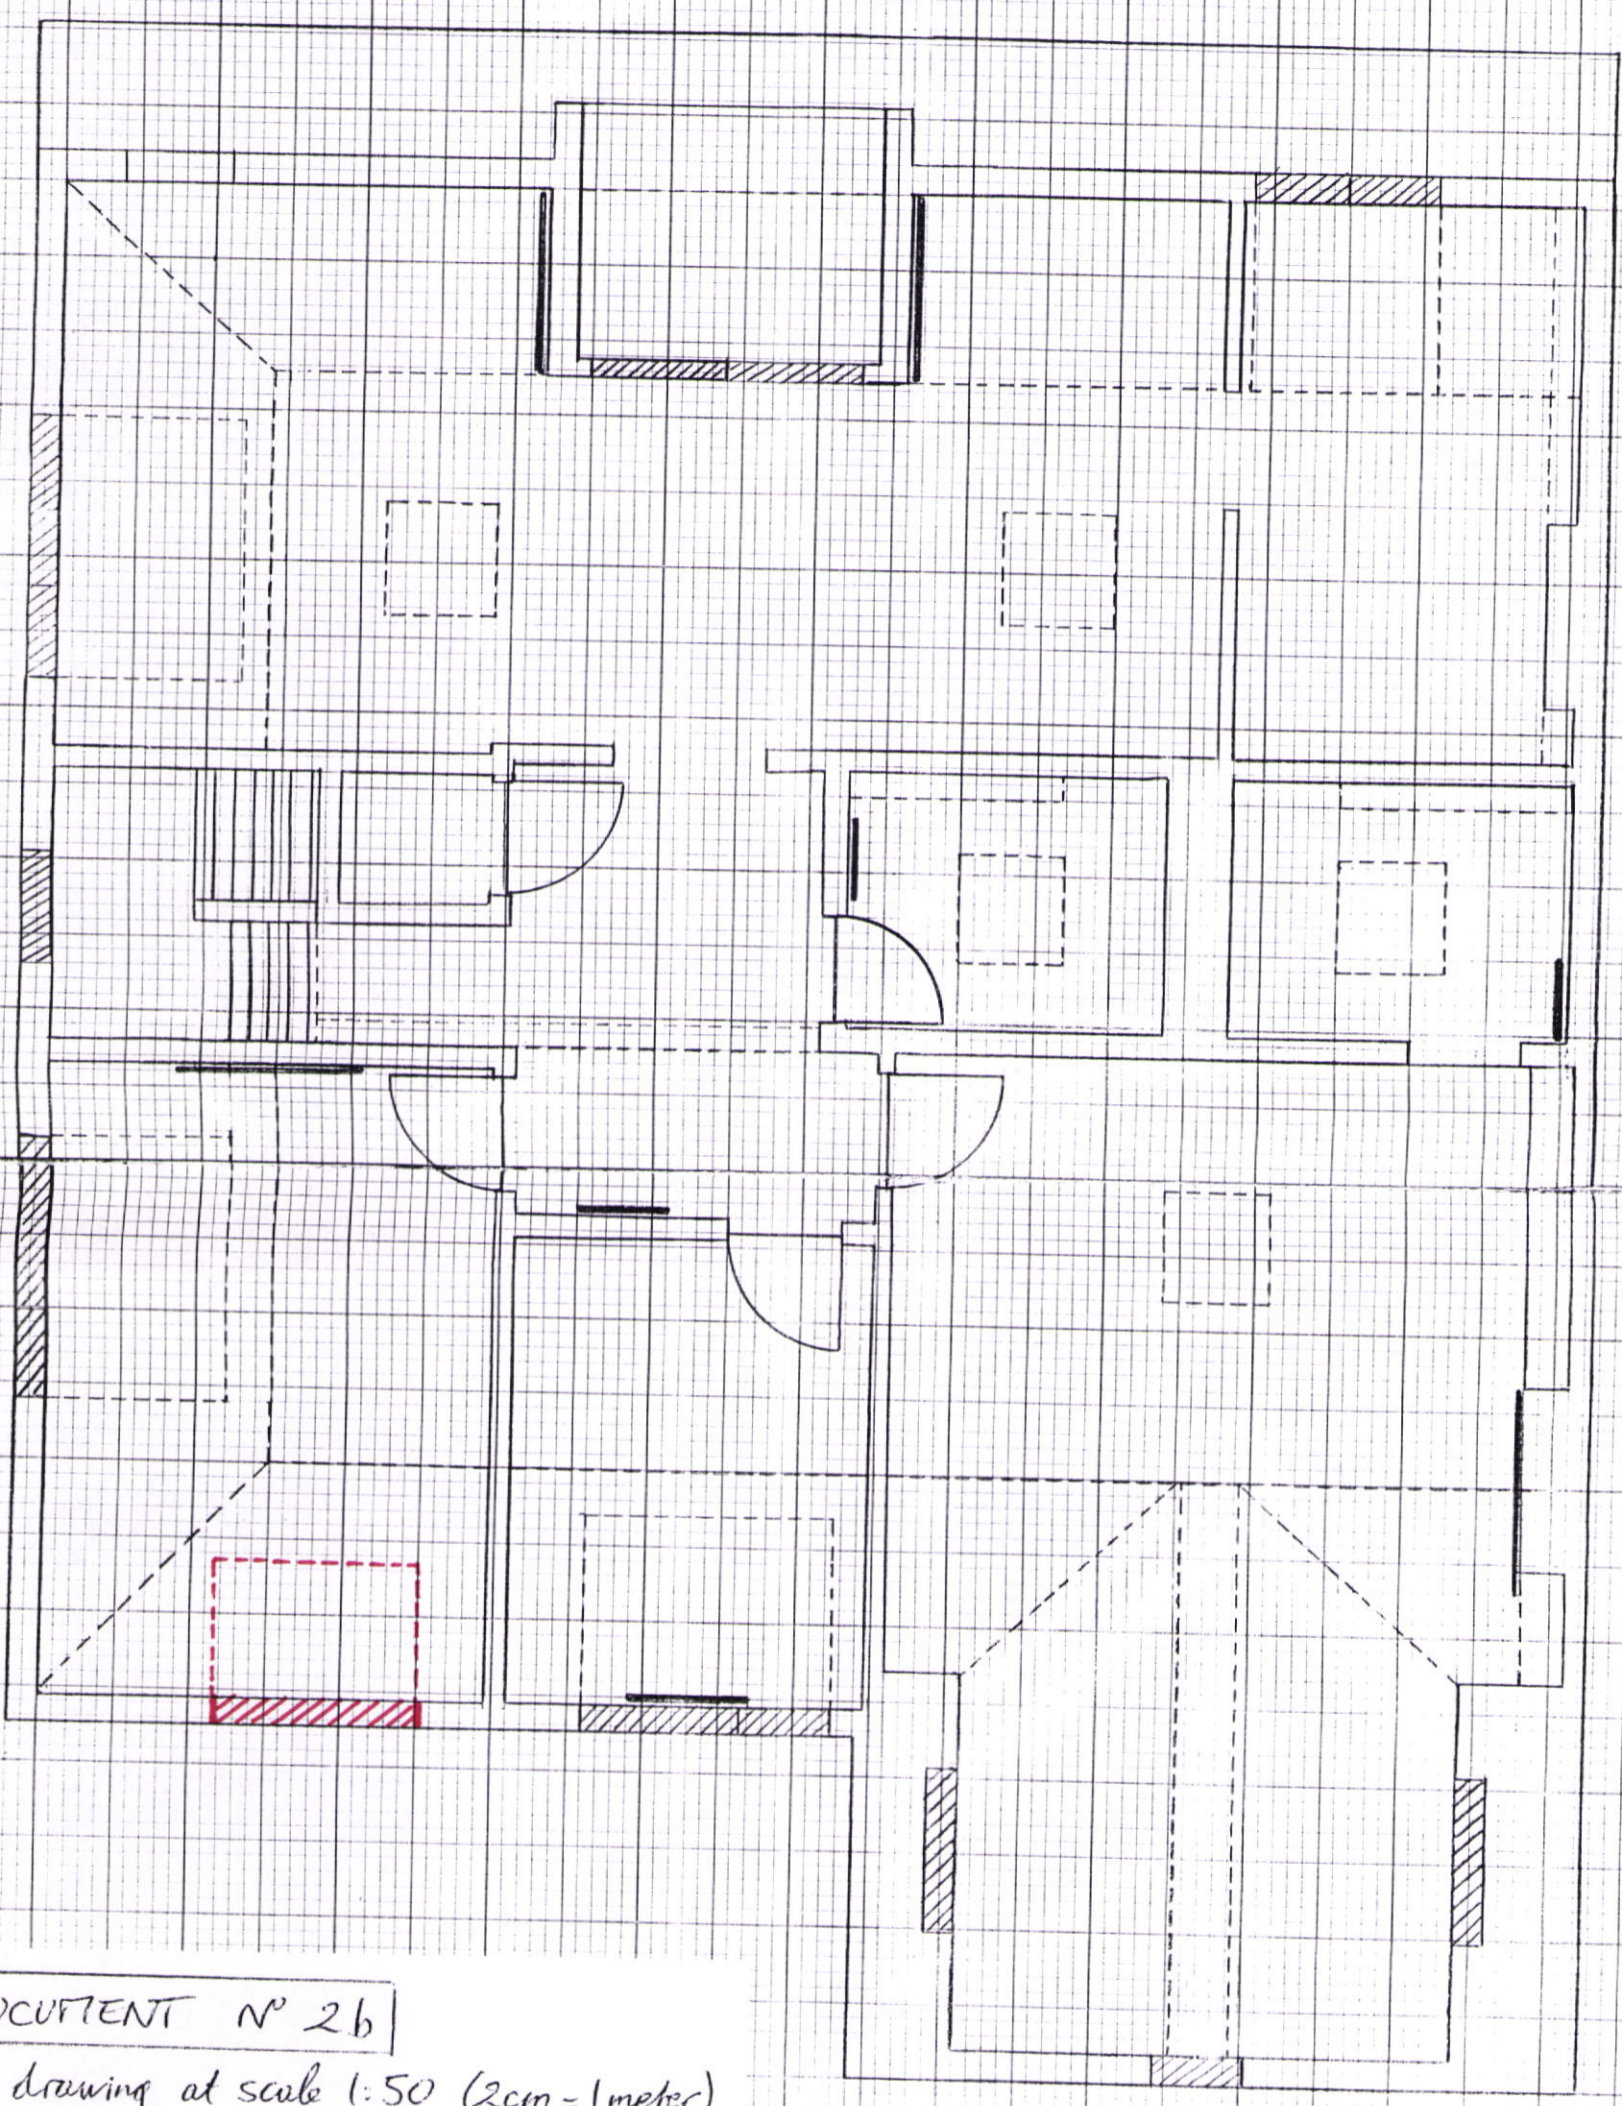

DOCUMENT N° 2b

Detailed drawing at scale 1:50 (2cm=1meter)
 of Proposed Top Floor Plan
 in RED: proposed rooflight
 (conservatory type Velux rooflight)

1 meter
 scale 1:50

Top Floor Flat
 70 Canfield Gardens
 South Hampstead
 LONDON NW6 3ED

Olivier BOSSARD - January 1991

LONDON COUNTY OF CAMDEN
 TOWN AND COUNCIL PLANNING ACTS
 20 JUL 1999
 PLANS APPROVED
 ON BEHALF OF THE COUNCIL

P9902390W