


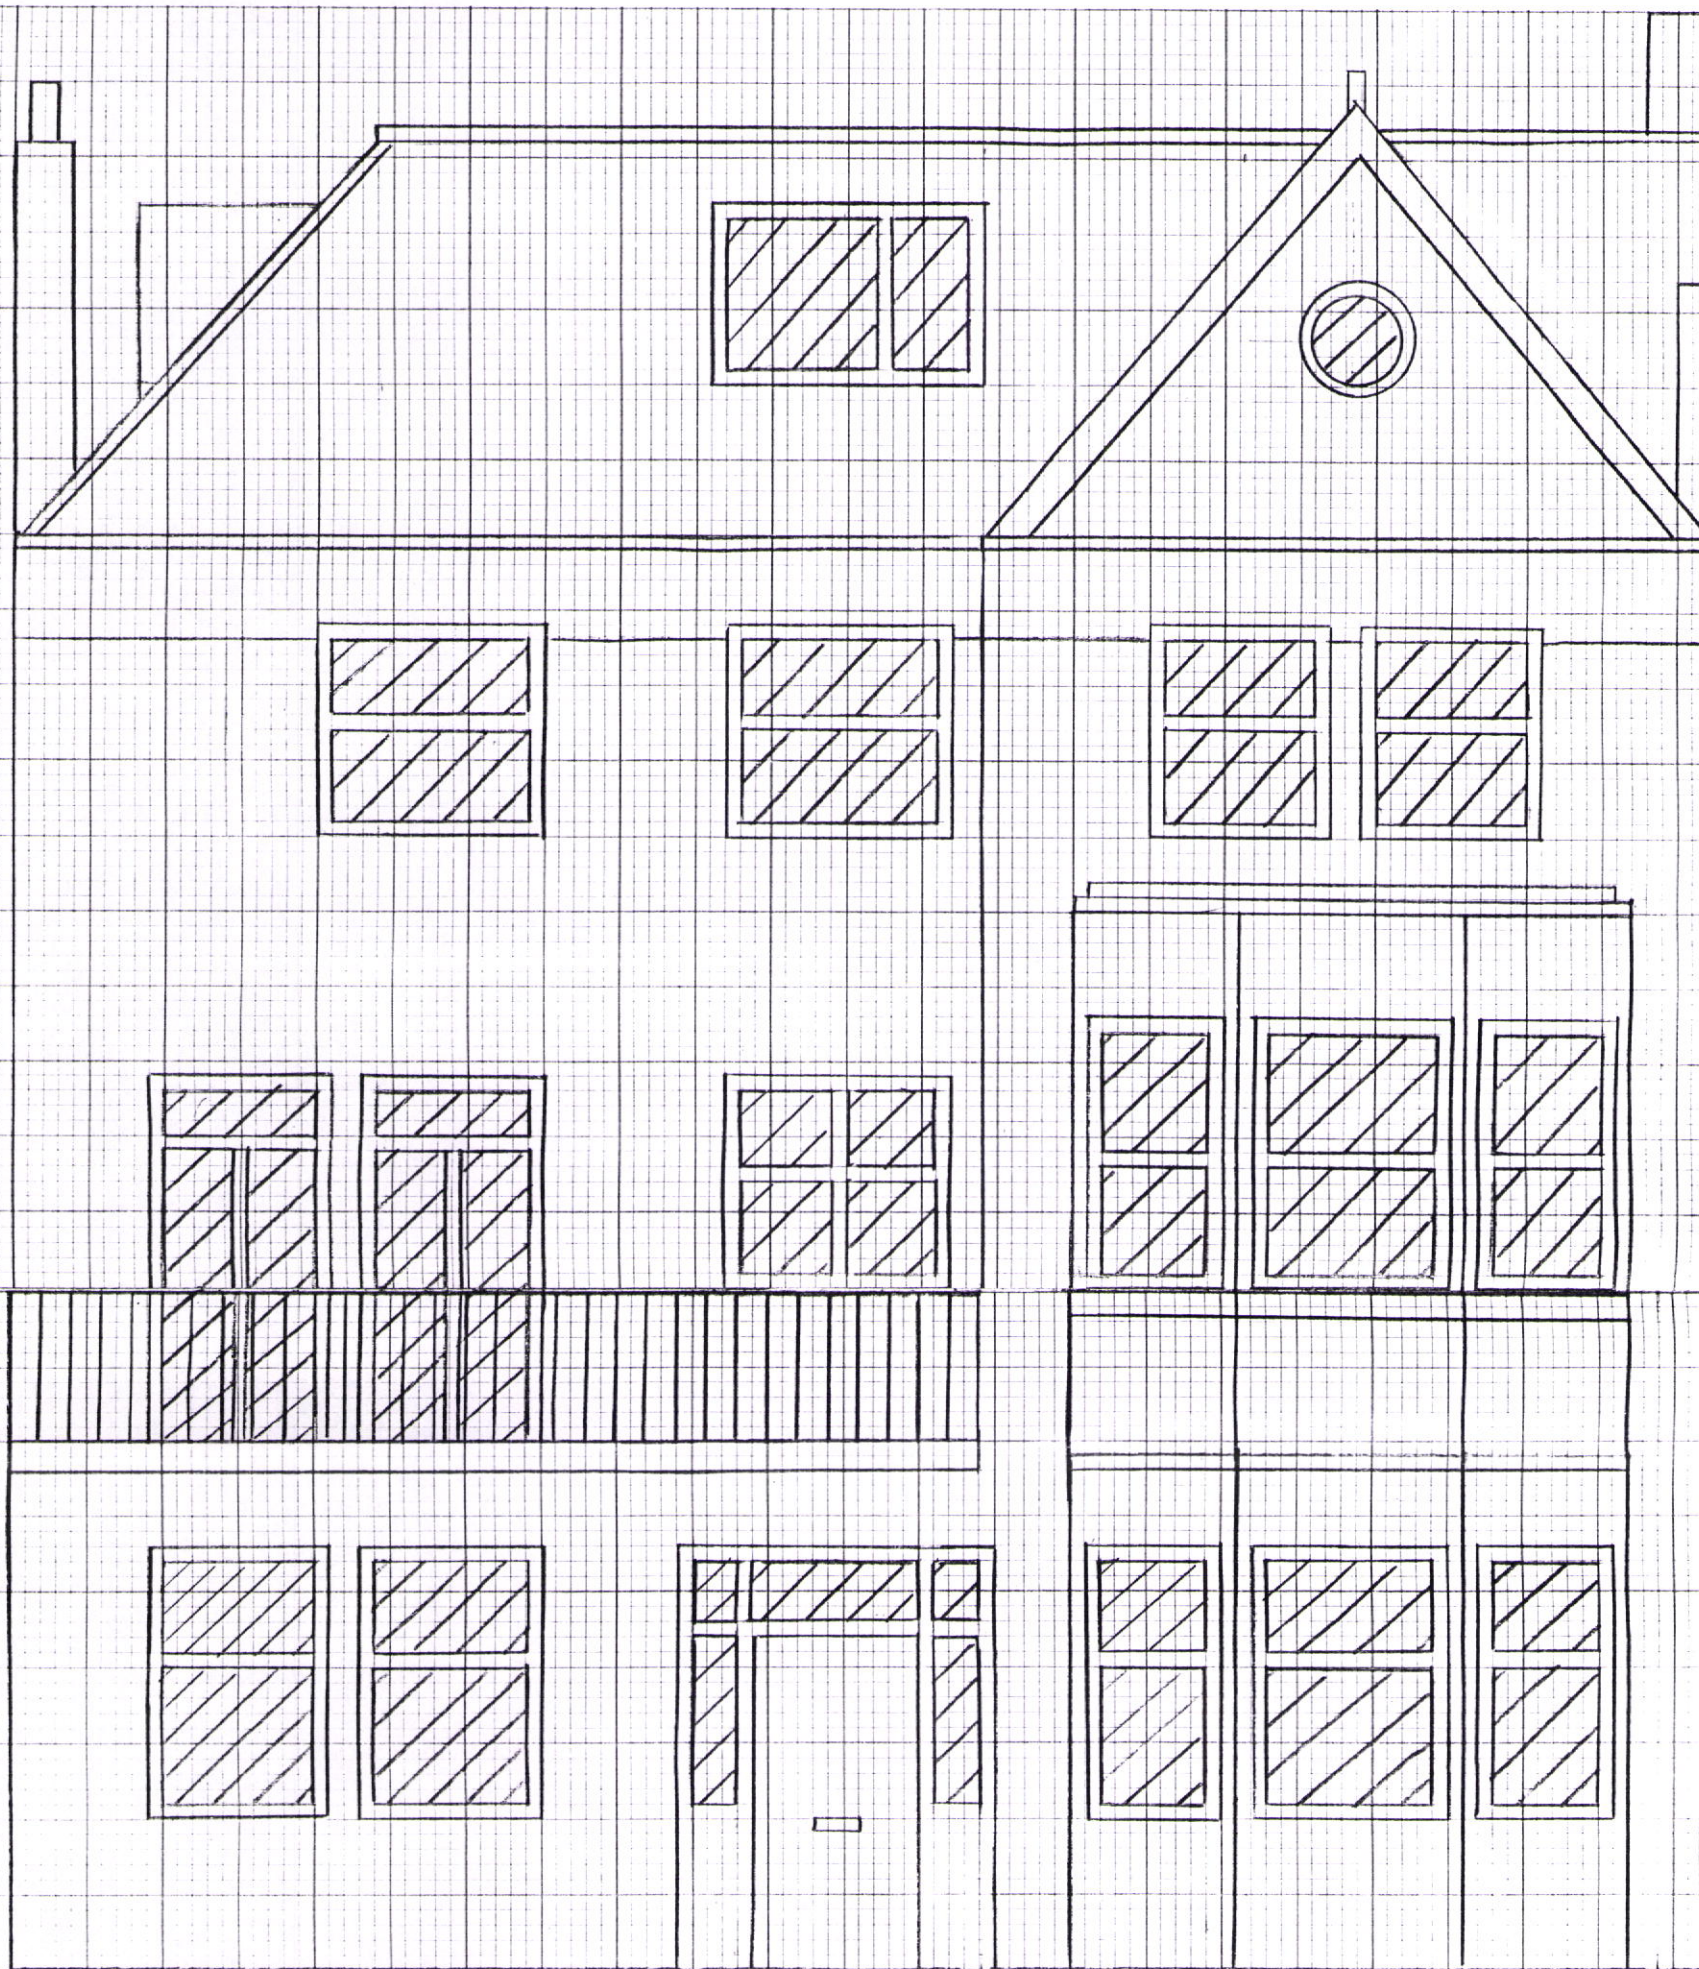

DOCUMENT N° 3a


Detailed drawing at scale 1:50 (2cm = 1 meter)
of Existing Front Elevation
without proposed rooflight

1 meter

scale 1:50

70 Canfield Gardens
South Hampstead
LONDON NW6 3ED

Olivier BOSSARD - January 1999

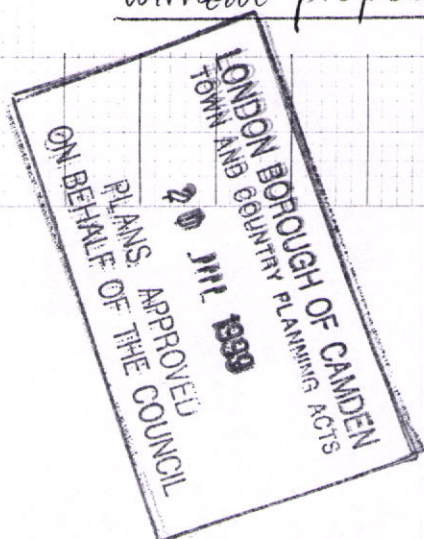

P9902390W