

P9902390W

LONDON BOROUGH OF CAMDEN
TOWN AND COUNTRY PLANNING ACTS
20 JUL 1999
PLANS APPROVED
ON BEHALF OF THE COUNCIL


OLIVER BOSSARD - January 1999

70 Canfield Gardens
South Hampstead
LONDON NW6 3ED

Scale 1:50
1 meter

Detailed drawing at scale 1:50 (2cm = 1 meter)
of Proposed Front Elevation
in red: proposed rooflight
(conservatory type Velux rooflight)

DOCUMENT No 36

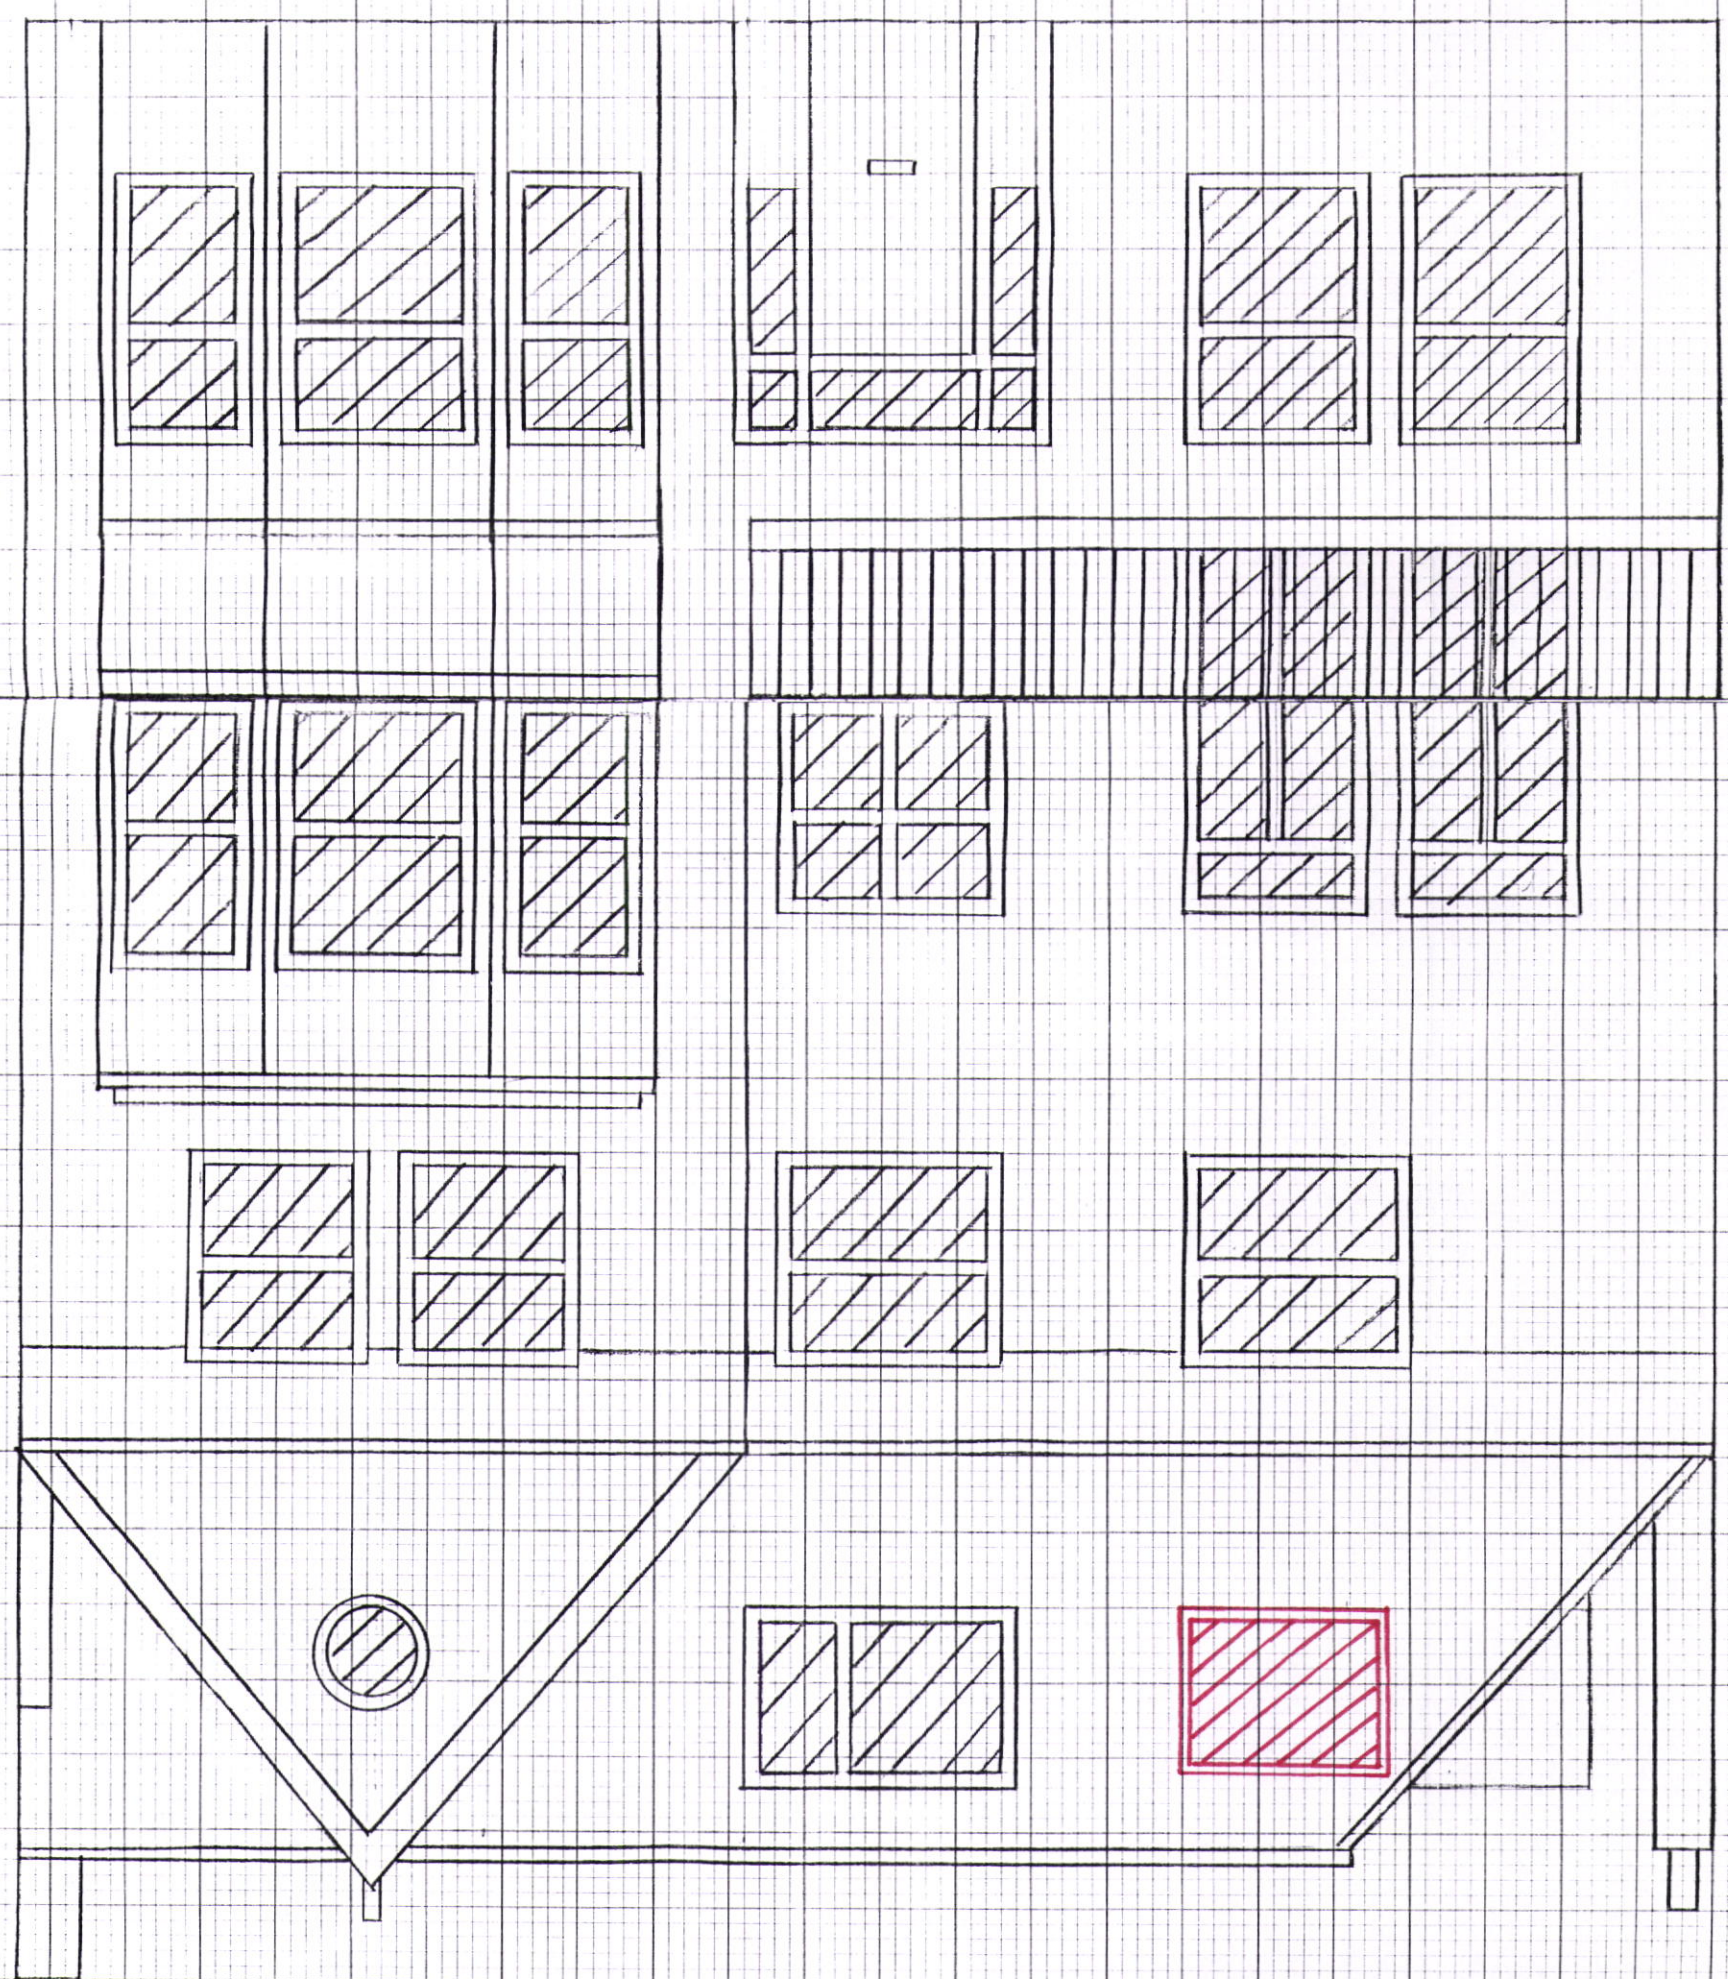

Technik Art