


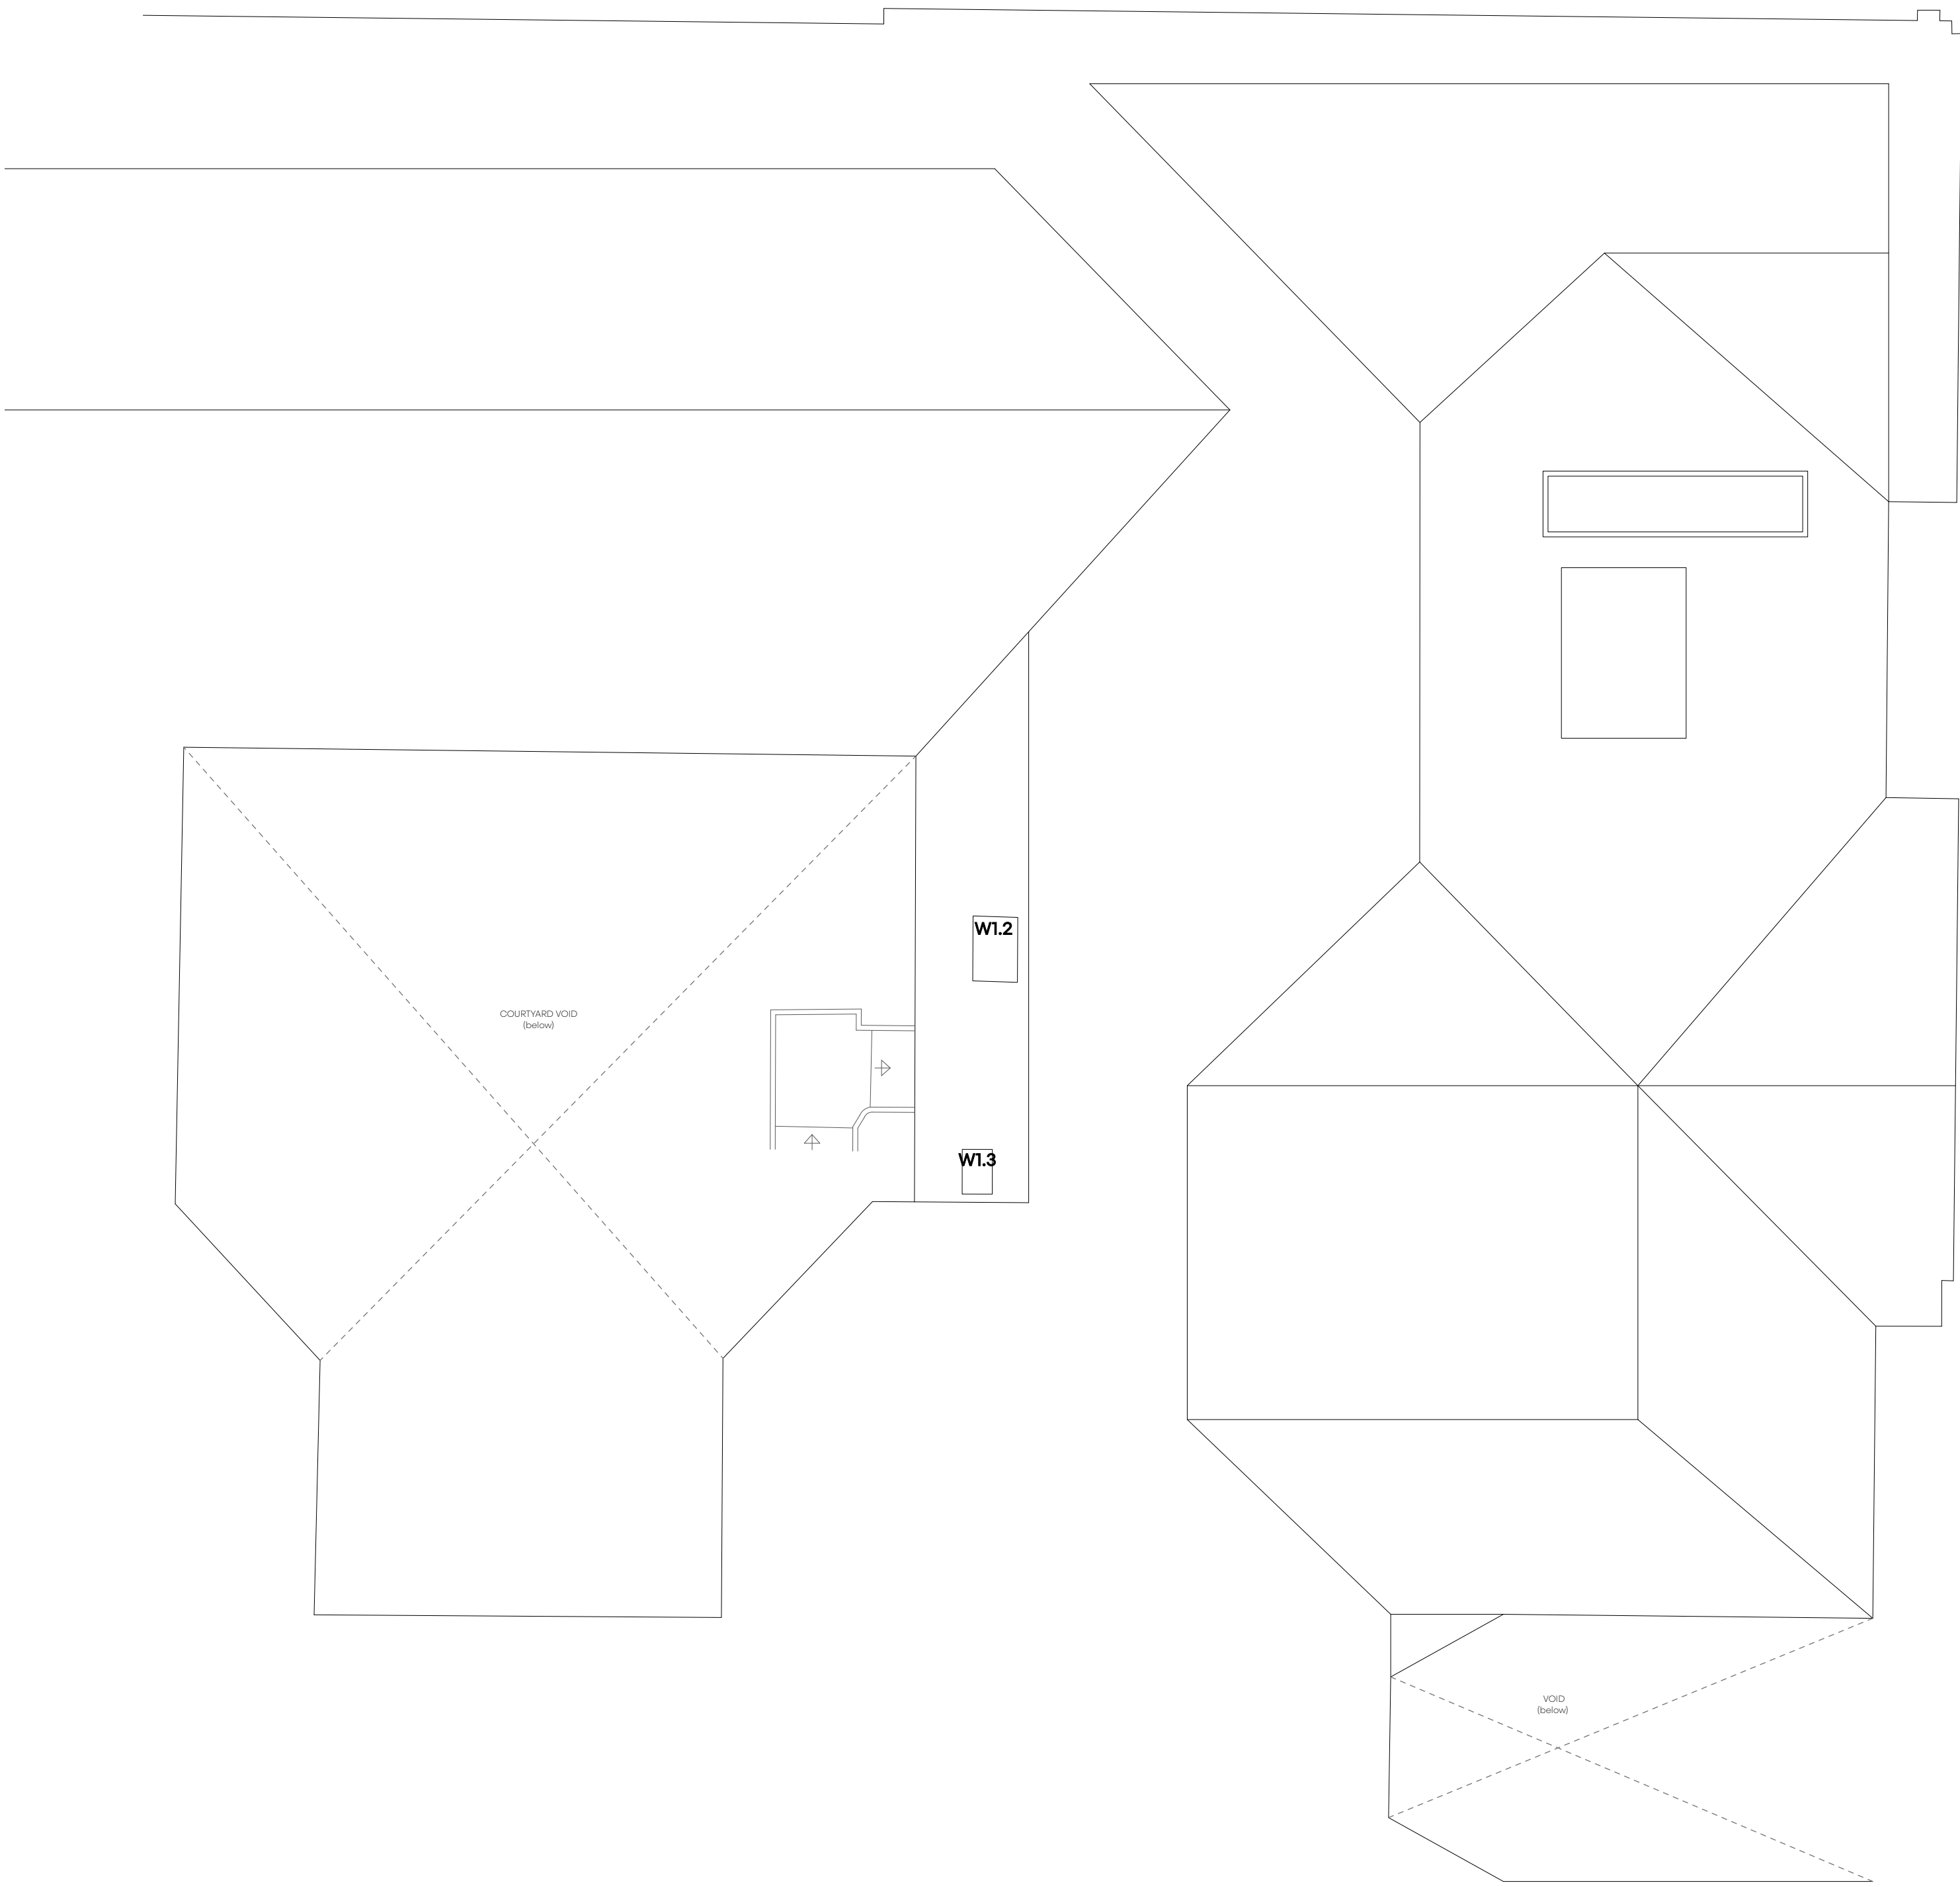

Astrain Scheldt

Project		Client		Scale		First Issued	
56 The Pryors, Hampstead Heath		Fernando Fontes Iunes & Fernanda Aidar Iunes		1:50 @ A1 1:100 @ A3		22.01.24	
Drawing Title		Status		Drawing No.		Rev.	
Existing Roof Plan		Existing		2269-107		A	