


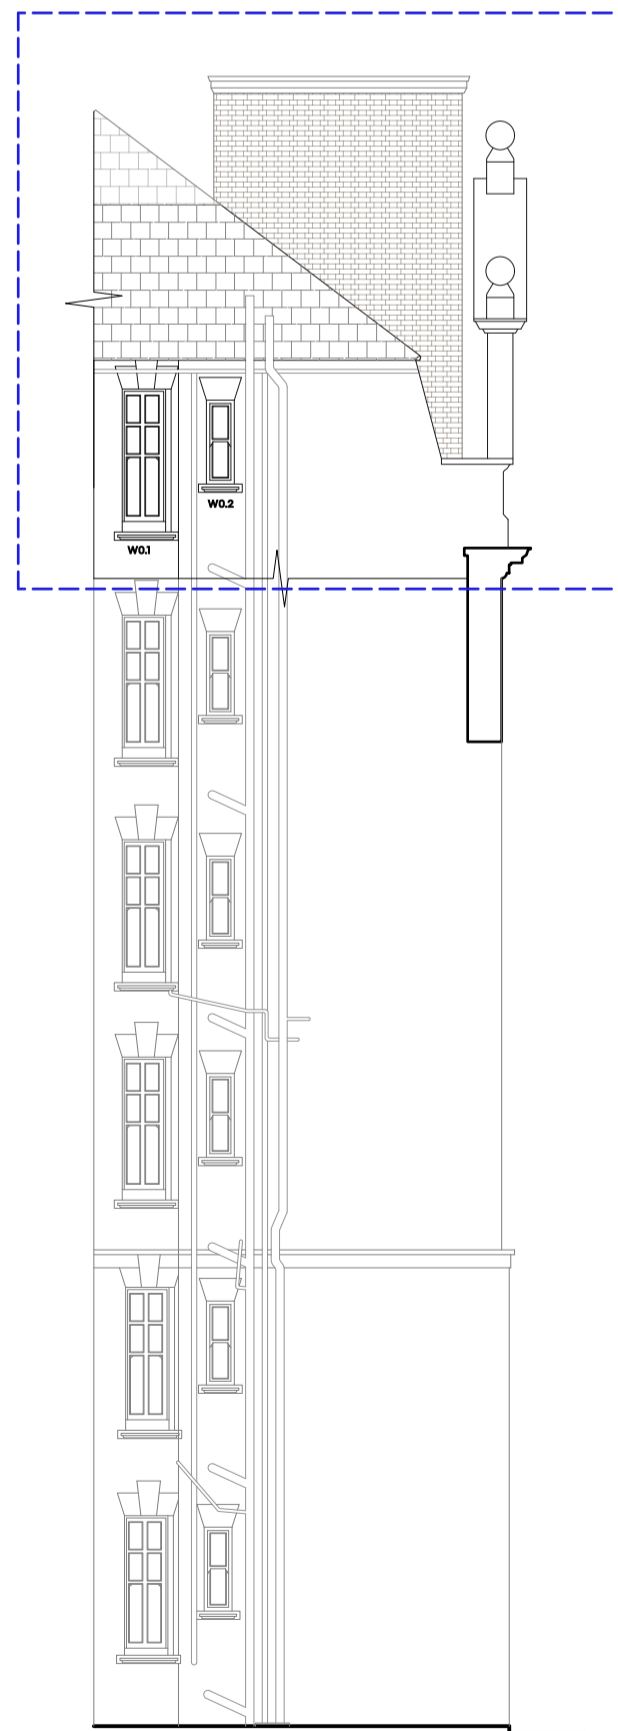

1 Existing North-West Elevation
1:100 @A1




2 Existing North-East Elevation
1:100 @A1



3 Existing South-East Elevation
1:100 @A1



4 Existing South-West Lightwell Elevation
1:100 @A1

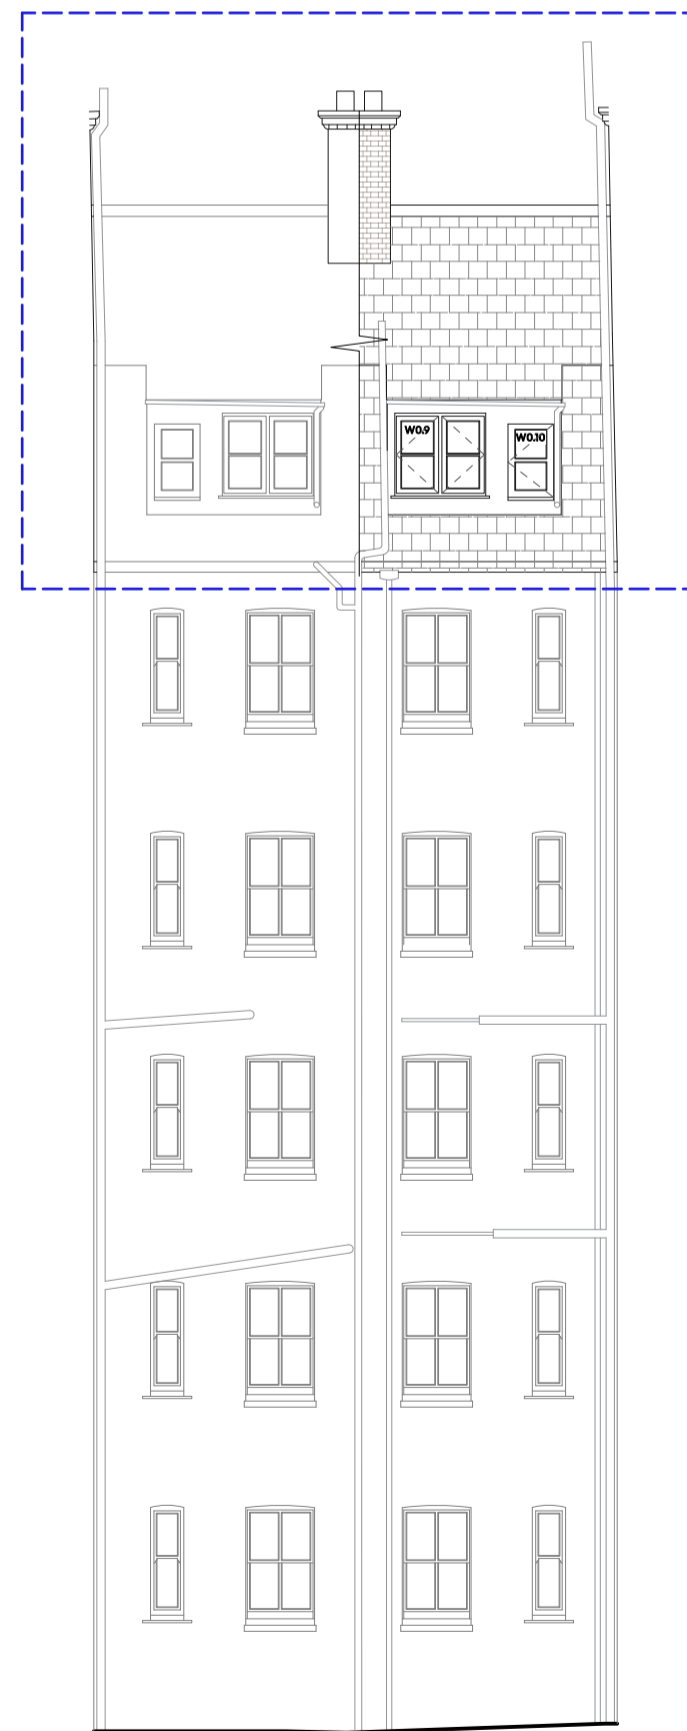

5 Existing South-East Lightwell Elevation
1:100 @A1

Astrain Scheldt

Project	Client	Scale	First Issued
56 The Pryors, Hampstead Heath	Fernando Fontes Iunes & Fernanda Aidar Iunes	1:100 @ A1 1:200 @ A3	22.01.24
Drawing Title	Status	Drawing No.	Rev.
Existing Elevations	Existing	2269-110	A

