


1 Existing North-West Elevation
1:25 @A1

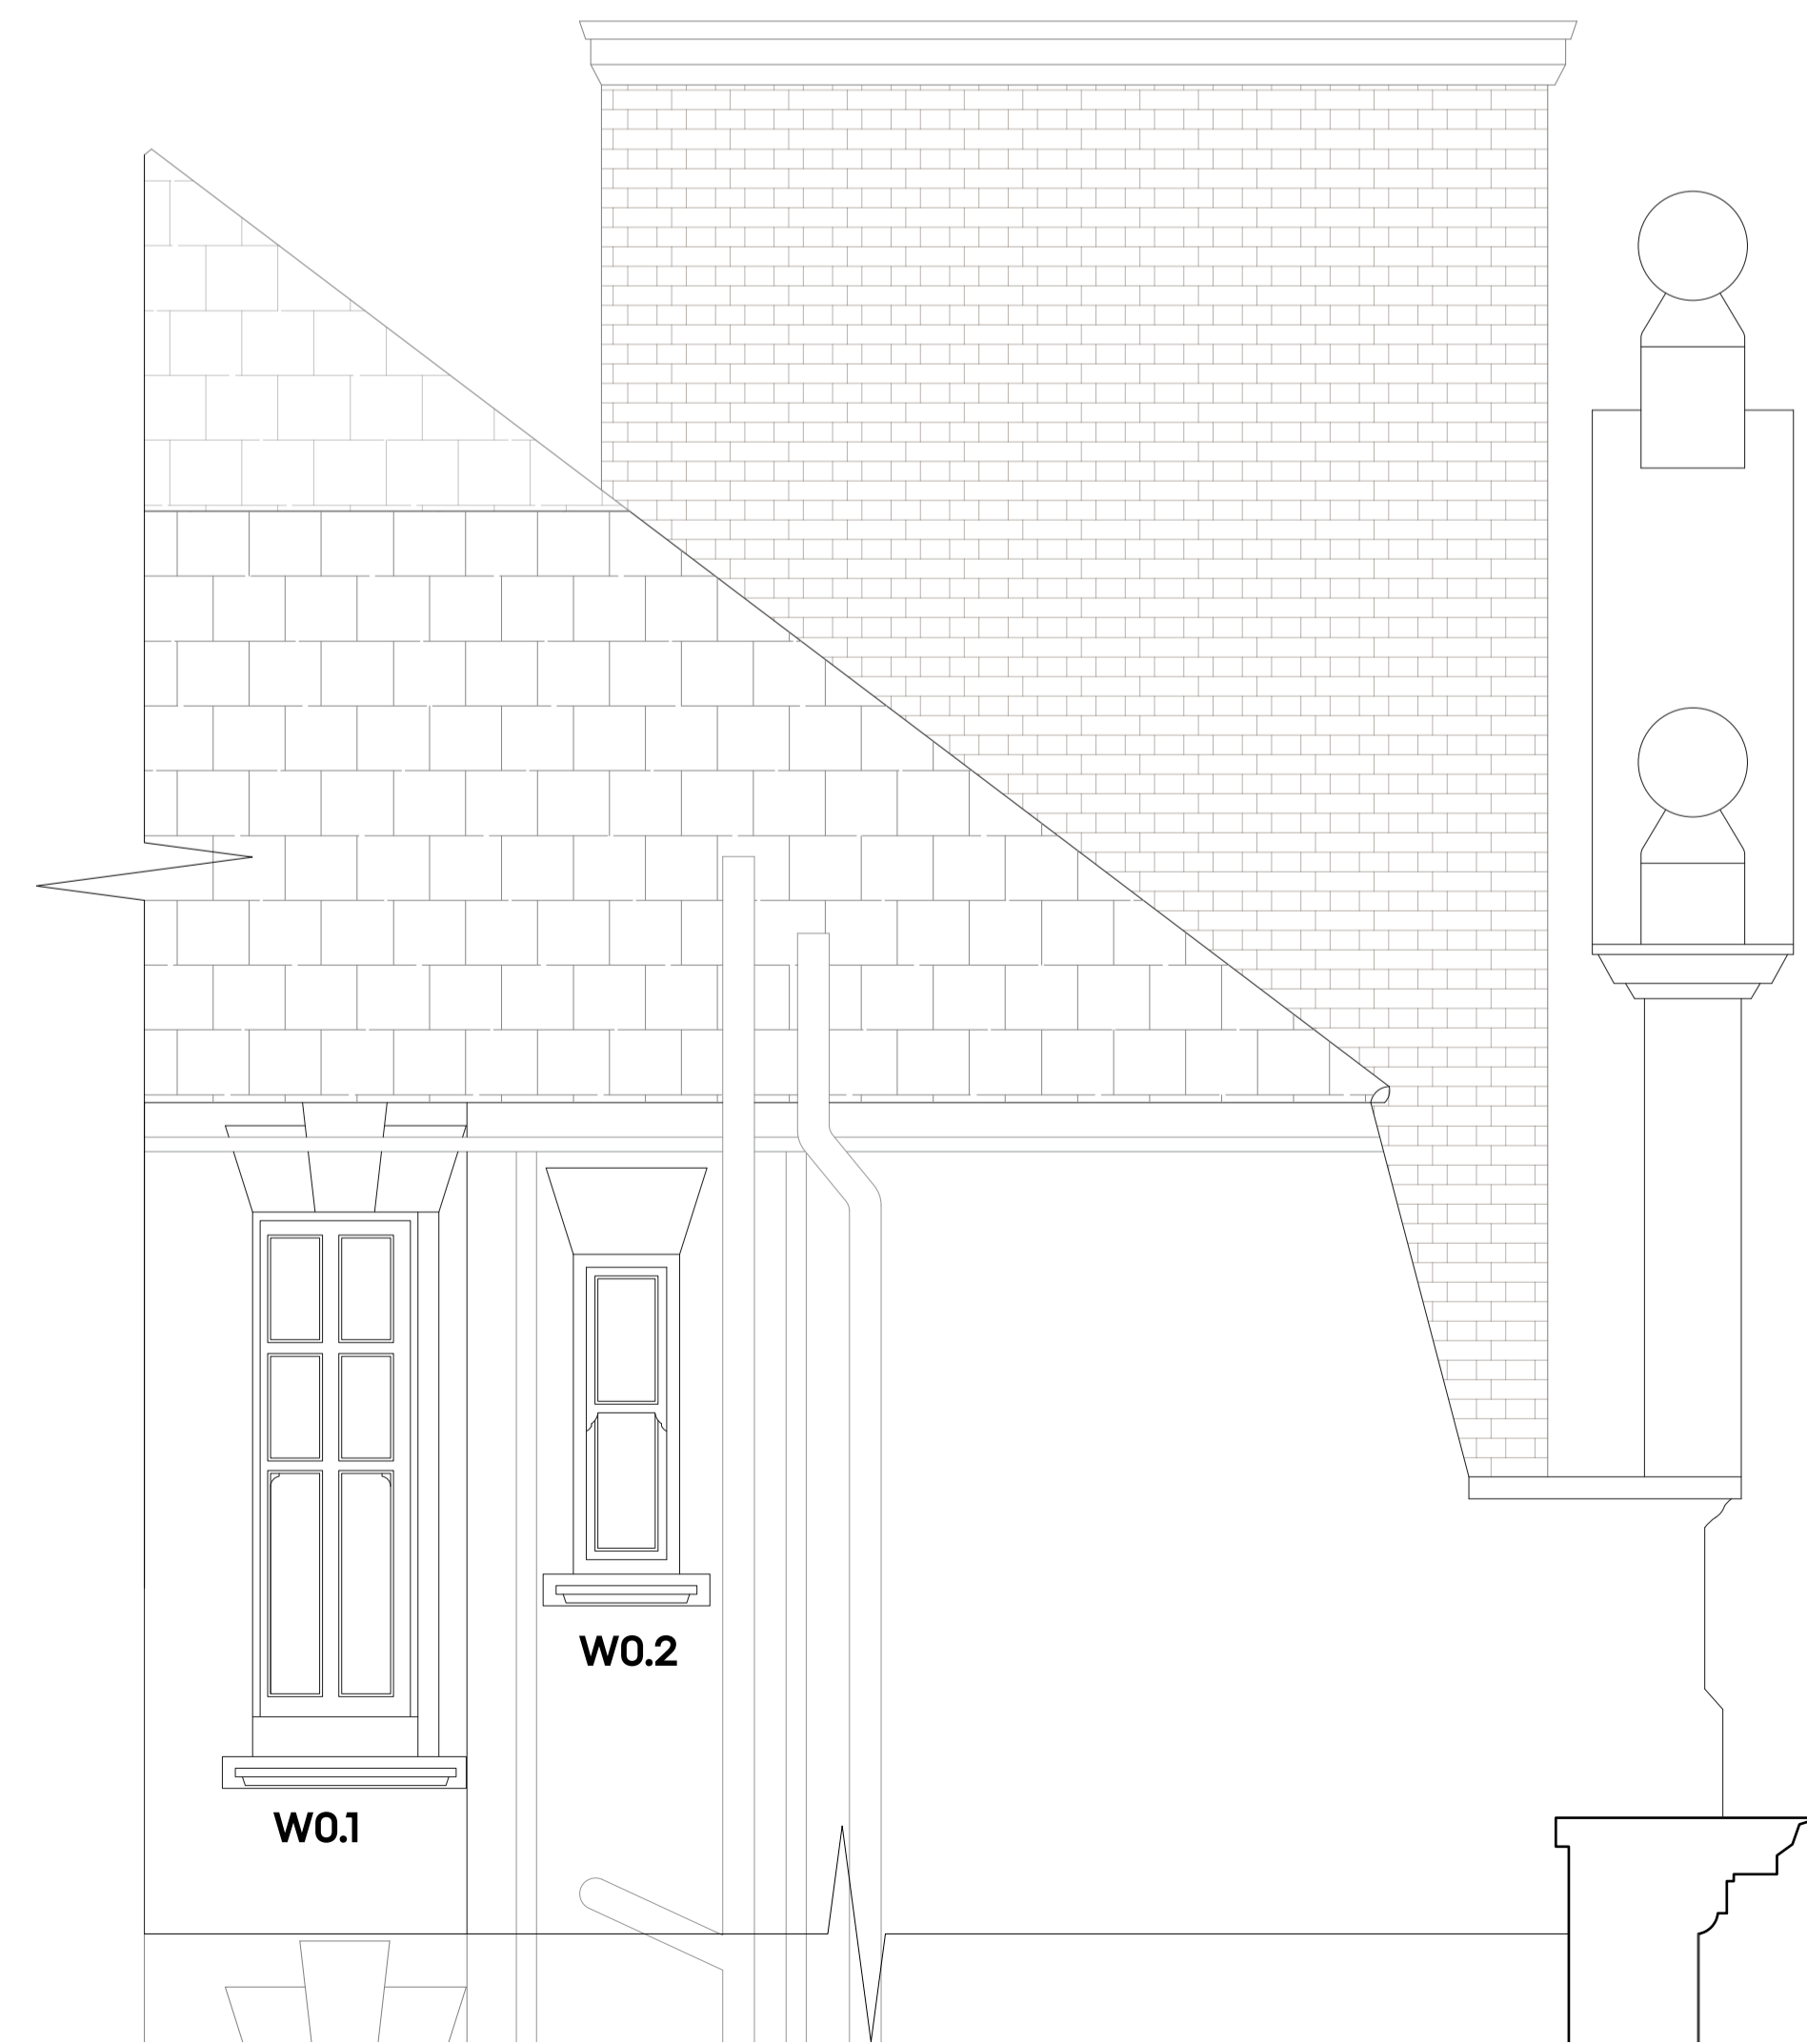

2 Existing South-West Elevation
1:25 @A1

0 0.5 1 2.5m

Astrain Scheldt

Project	Client	Scale	First Issued
56 The Pryors, Hampstead Heath	Fernando Fontes Iunes & Fernanda Aidar Iunes	1:25 @ A1 1:50 @ A3	22.01.24
Drawing Title	Status	Drawing No.	Rev.
Existing Window Elevations (I)	Existing	2269-111	A

info@astrainscheldt.com www.astrainscheldt.com