



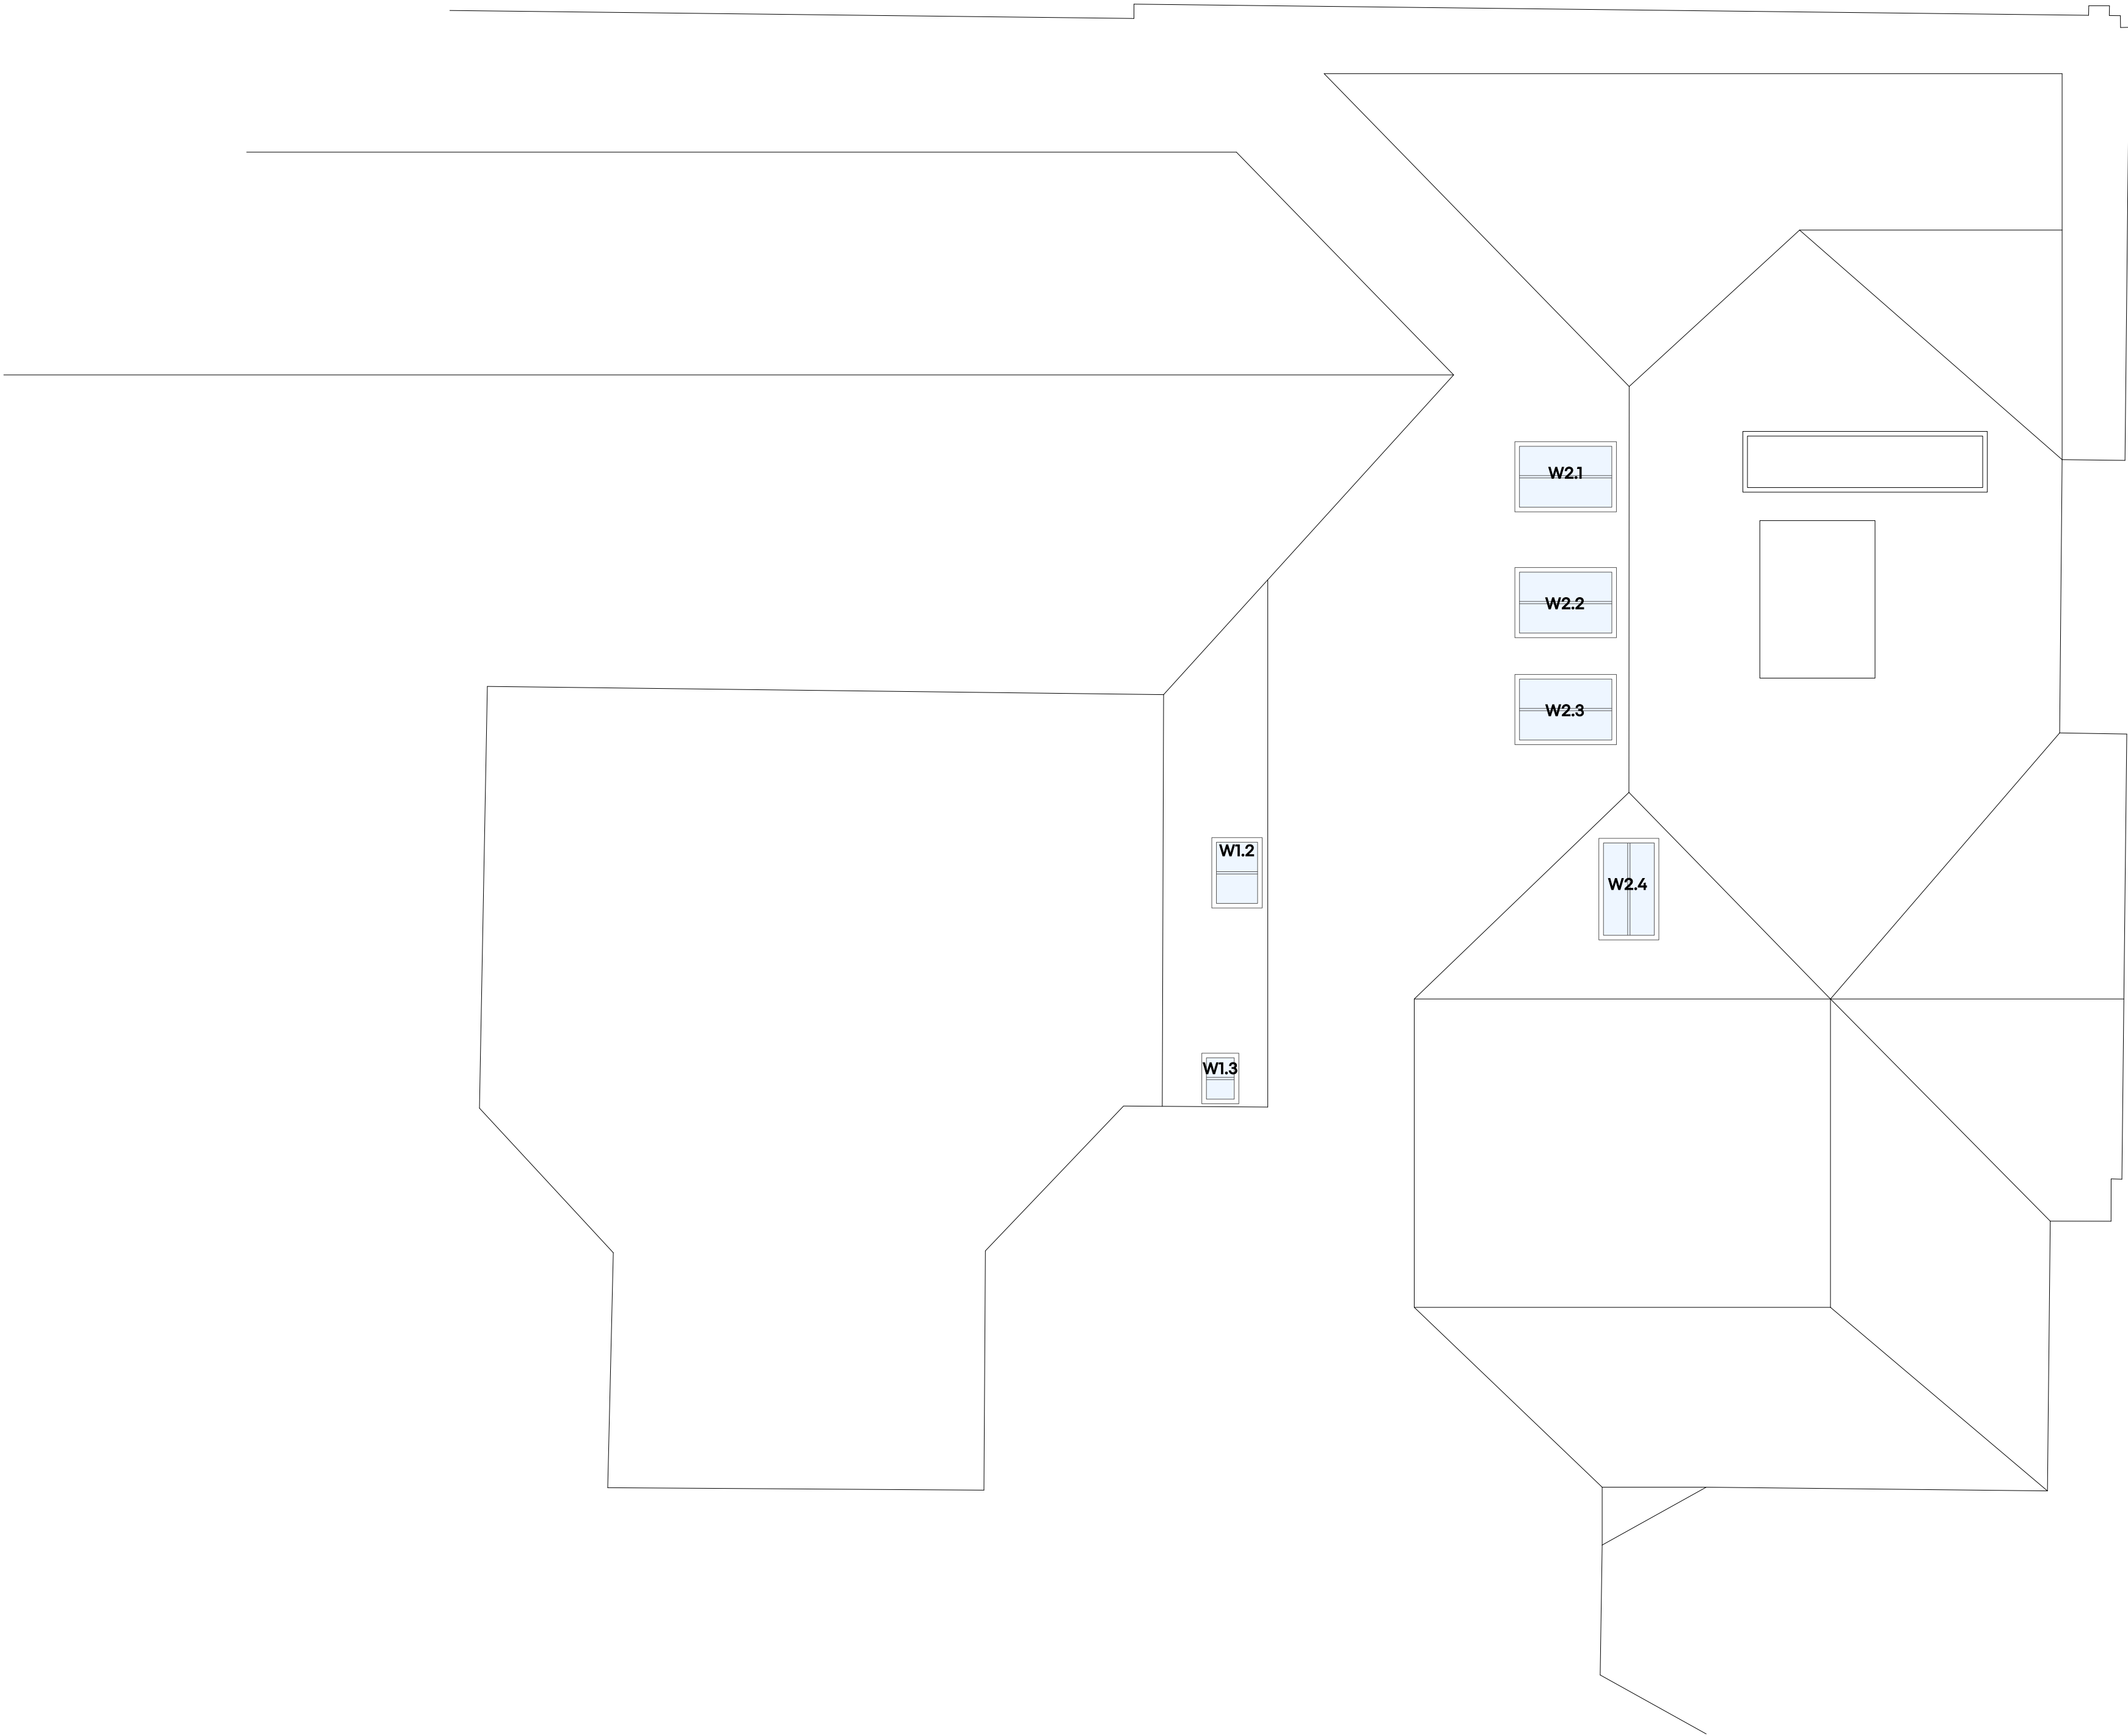

Astrain Scheldt

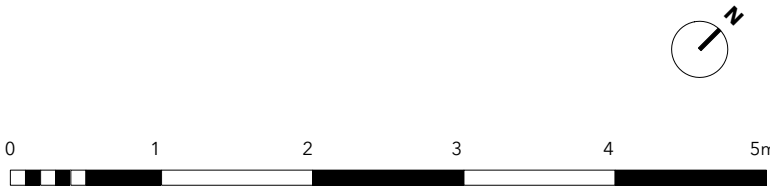

Project		Client		Scale		First Issued	
56 The Pryors, Hampstead Heath		Fernando Fontes Iunes & Fernanda Aidar Iunes		1:25 @ A1 1:50 @ A3		06.12.23	
Drawing Title		Status		Drawing No.		Rev.	
Proposed Roof Plan		Planning		2269-207		A	