


1 Proposed North-West Elevation  
1:25 @A1

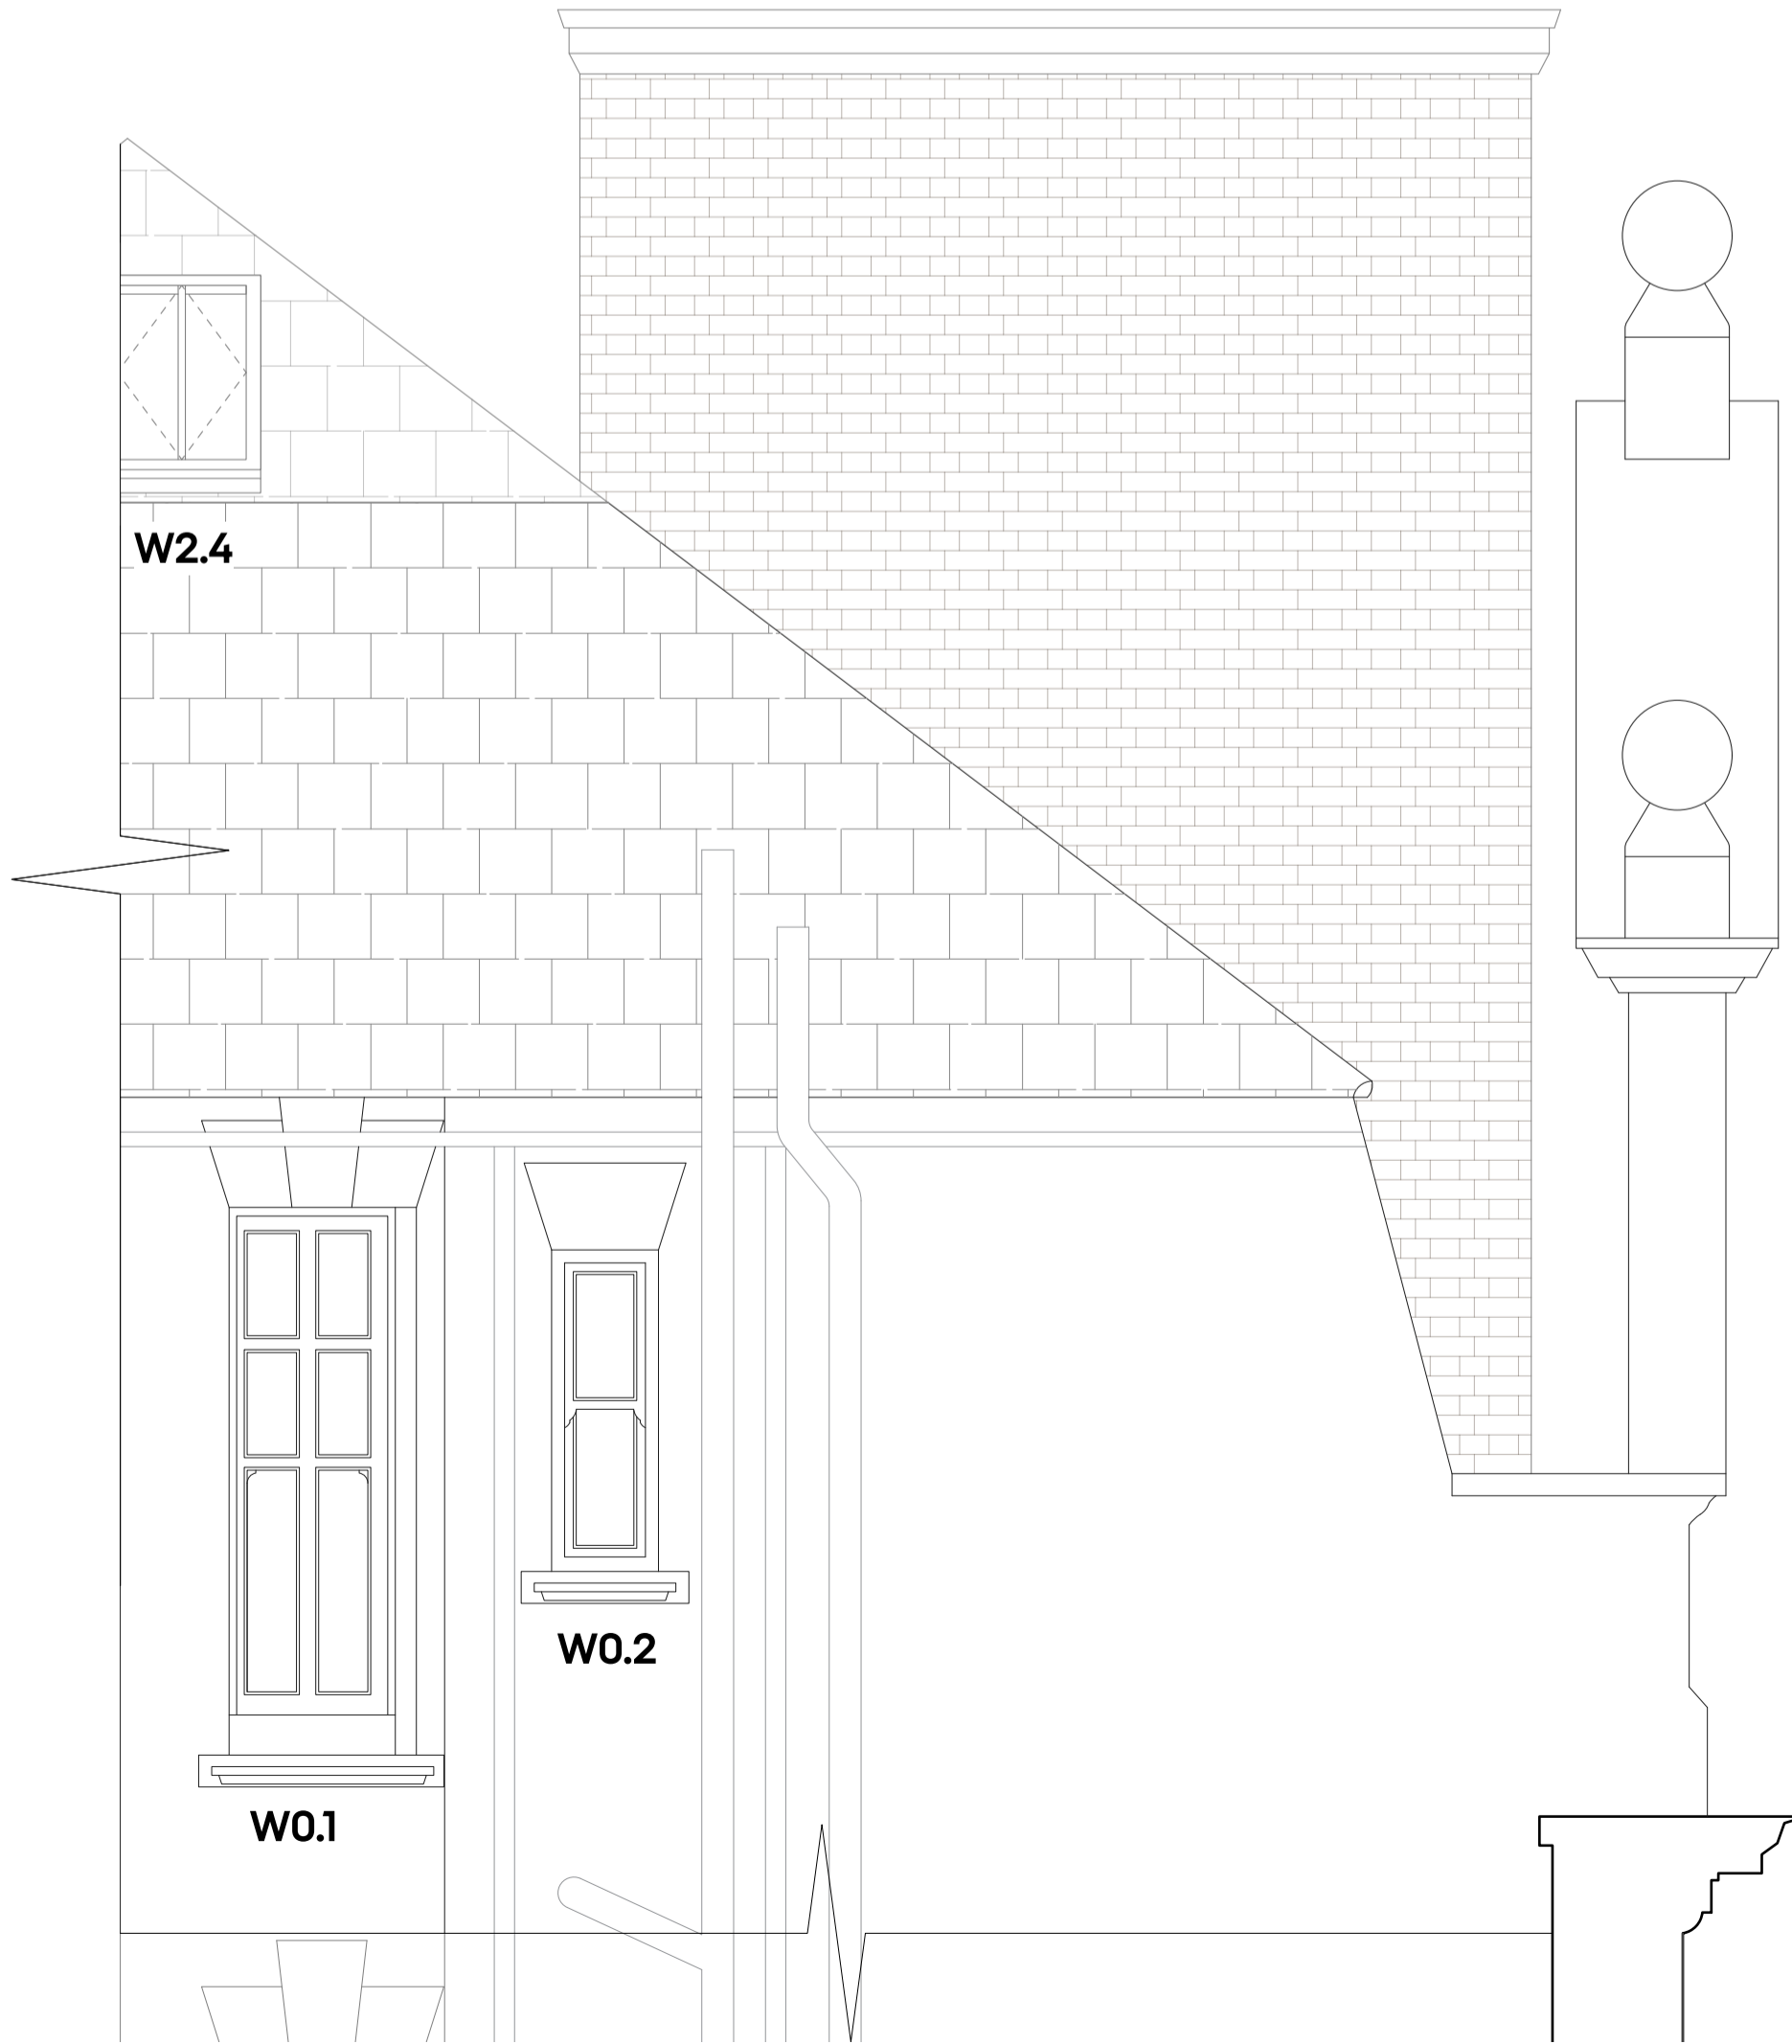

2 Proposed South-West Elevation  
1:25 @A1

Astrain Scheldt

Project		info@astrainscheldt.com		www.astrainscheldt.com	
56 The Pryors, Hampstead Heath		Client		Scale	
		Fernando Fontes Iunes & Fernanda Aidar Iunes		1:100 @ A1 1:200 @ A3	
Drawing Title		Status		First Issued	
Proposed Window Elevations (I)		Planning		22.01.24	
		Drawing No.		Rev.	
		2269-211		A	

0 0.5 1 2.5m