


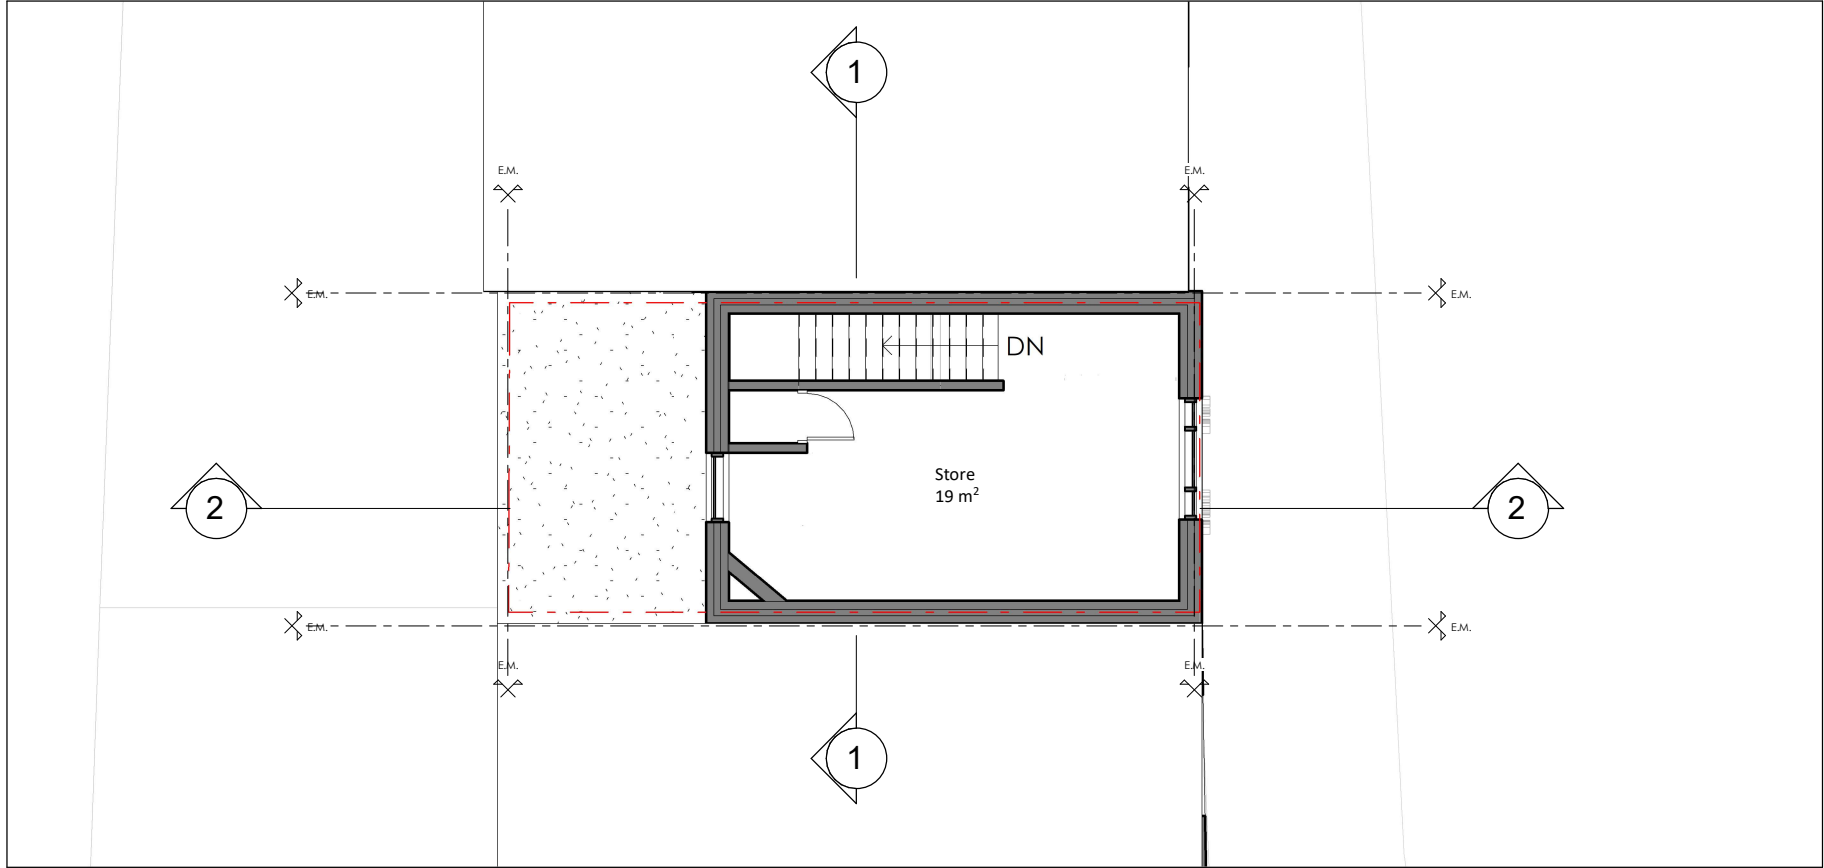

First Floor Plan
1 : 100

GIA Floor Area: 19 m²



Project Title
6 Ferdinand St, London NW1 8ER

Drawing Description
Existing First Floor



Scale (@ A3)	Drawn by
1 : 100	Aswin Sellva
Date	Checked by
07/02/2024	-

Client	Project No
J.C	-
Drawing Number	Revision
EX - P002	-