



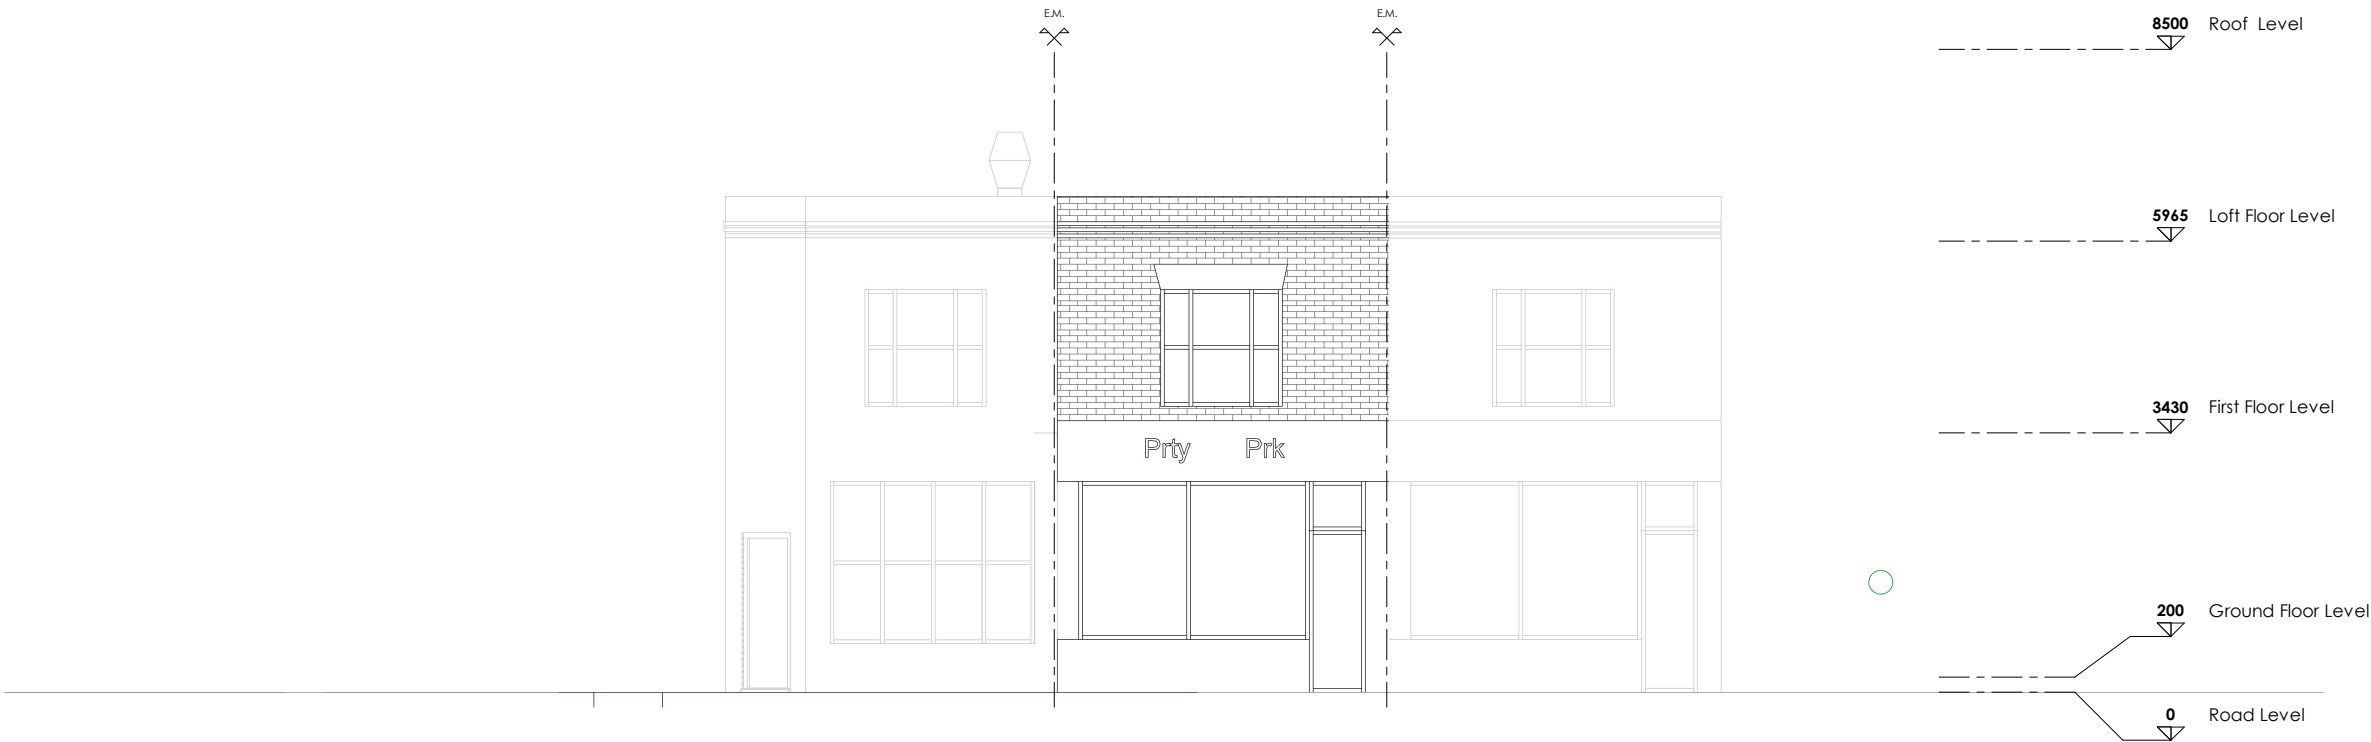

Front Elevation
1 : 100

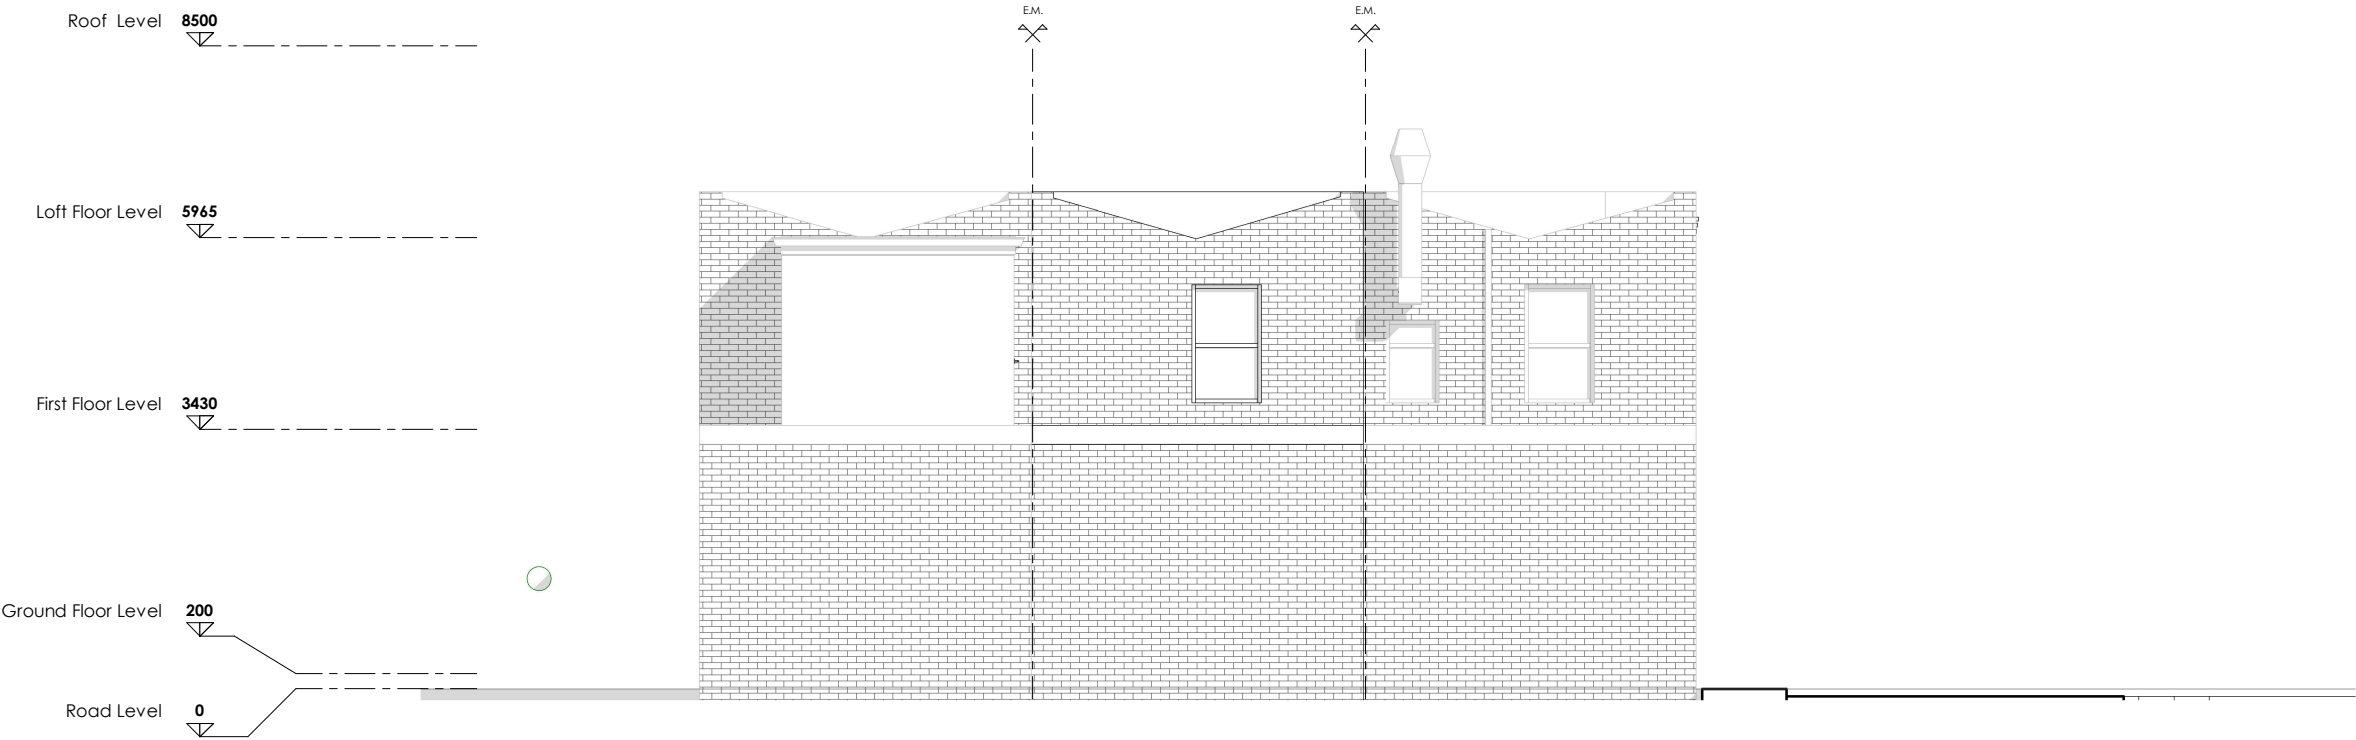

Rear Elevation
1 : 100

Project Title
6 Ferdinand St, London NW1 8ER

Drawing Description

Existing Front and
Rear Elevation



Scale (@ A3)

1 : 100

Drawn by

Aswin Sellva

Date

07/02/2024

Checked by

-

Client

J.C

Project No

-

Drawing Number

EX - E001

Revision

-