



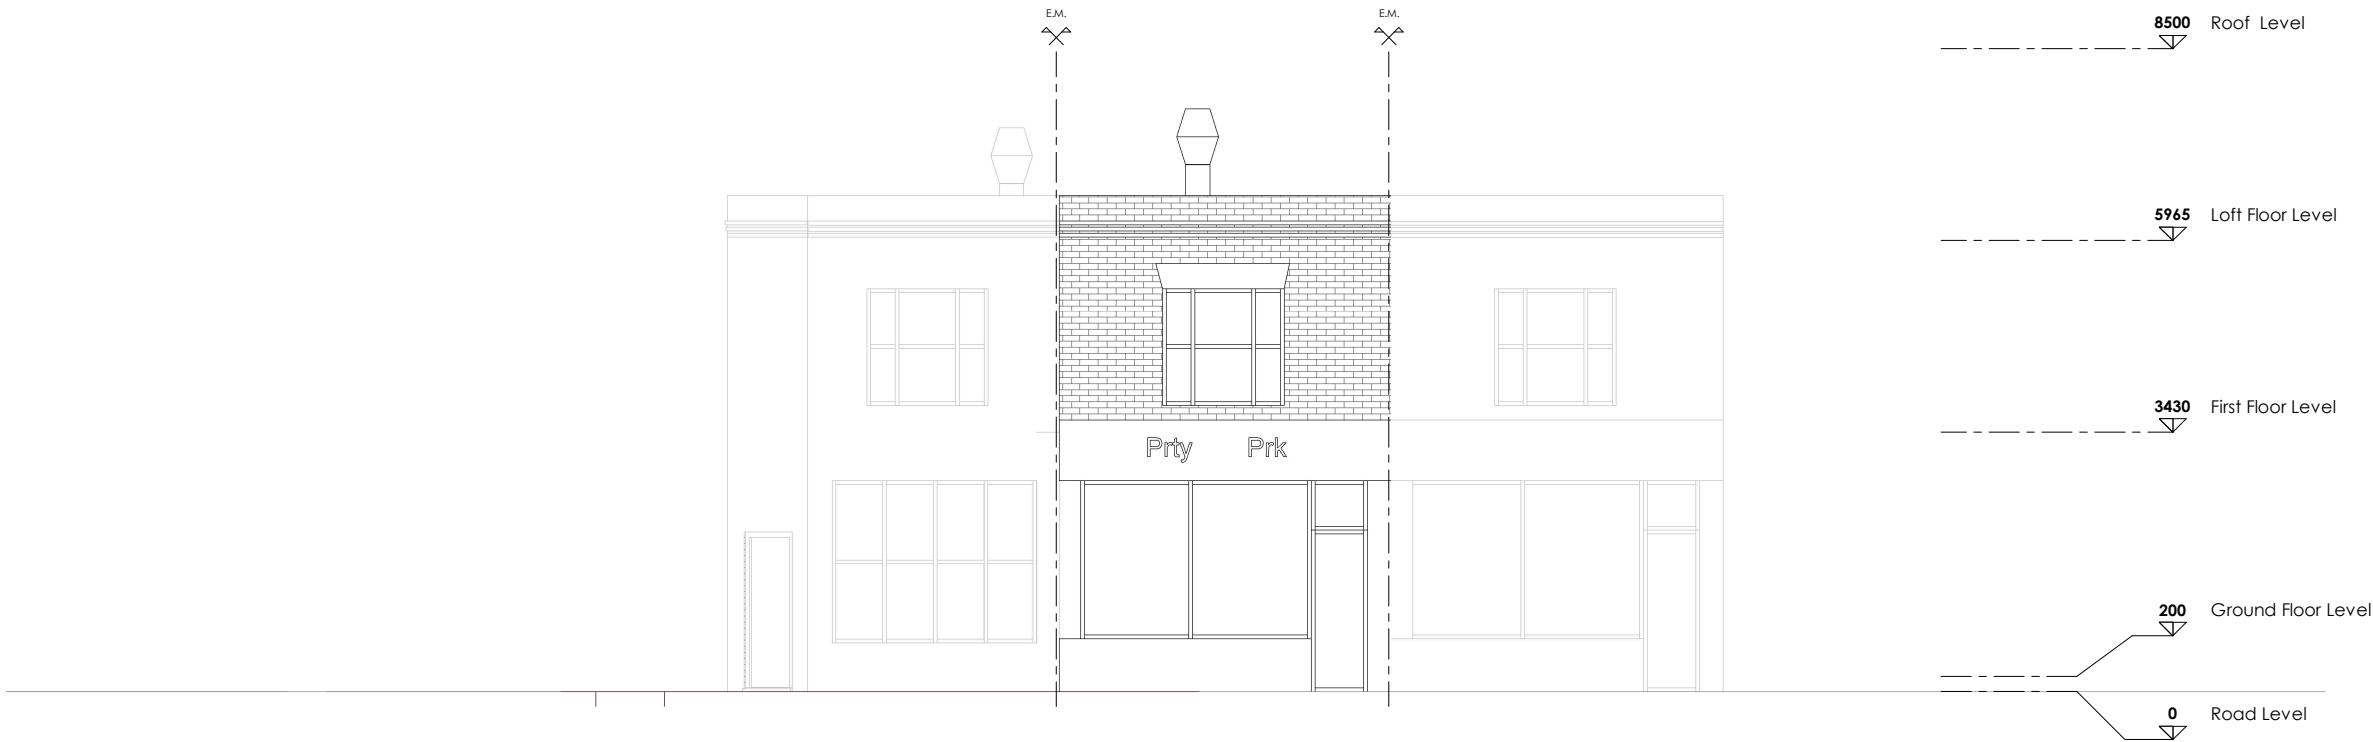

Front Elevation
1 : 100

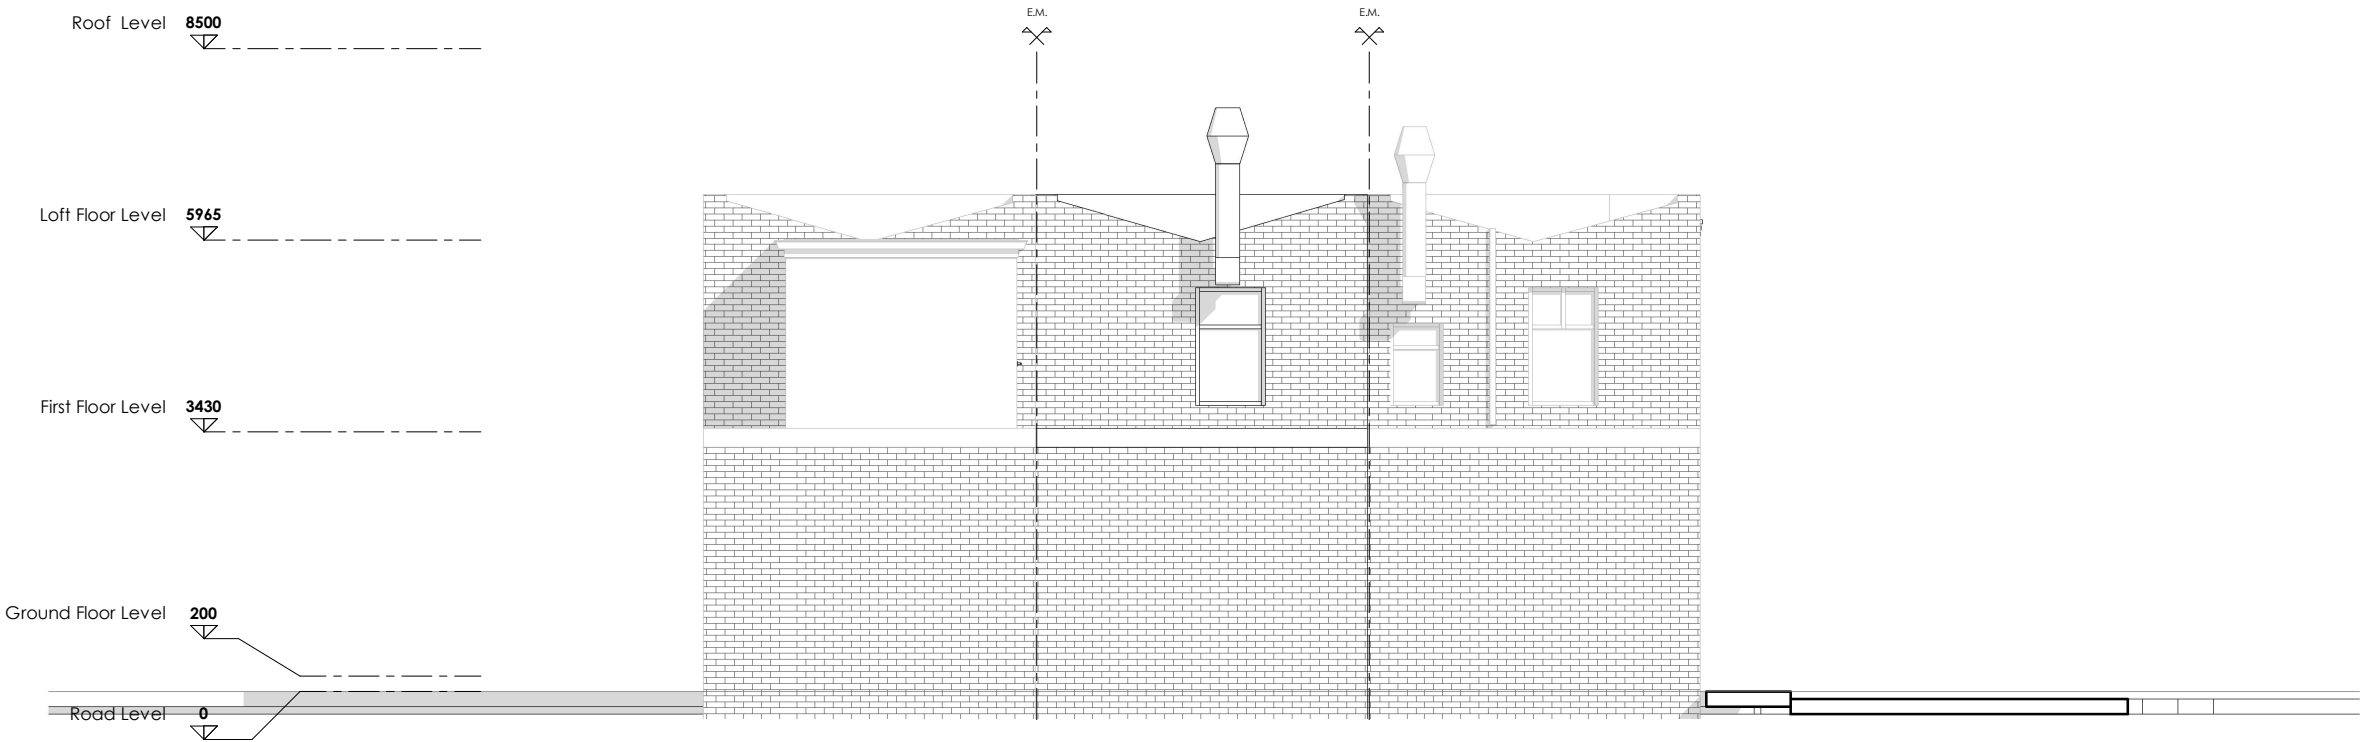


Rear Elevation
1 : 100

Project Title
6 Ferdinand St, London NW1 8ER

Drawing Description

Proposed Front and
Rear Elevations

 

Scale (@ A3)

1 : 100

Drawn by

Aswin Sellva

Date

17/02/2024

Checked by

-

Client

J.C

Project No

-

Drawing Number

PR - E001

Revision

-