




EX Lower Ground
Scale 1:100

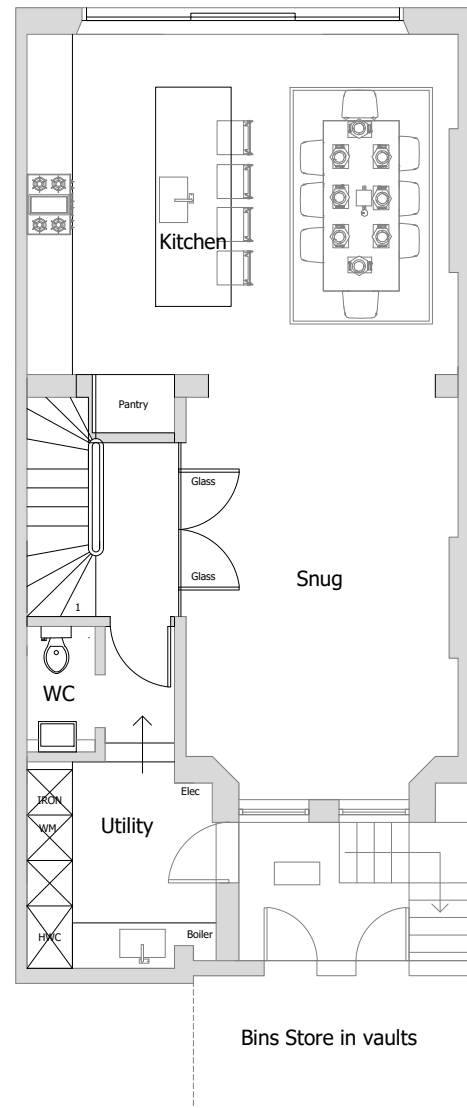

PR Lower Ground
Scale 1:100

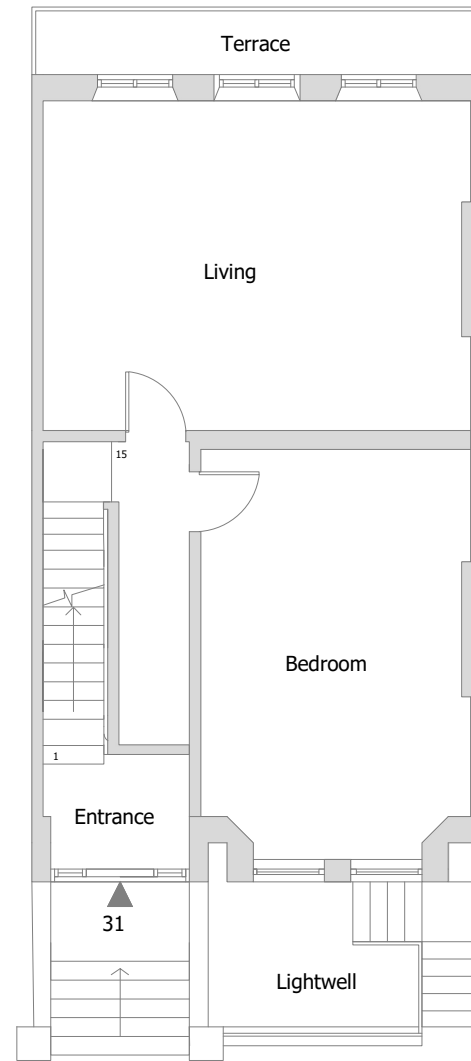

EX Upper Ground
Scale 1:100

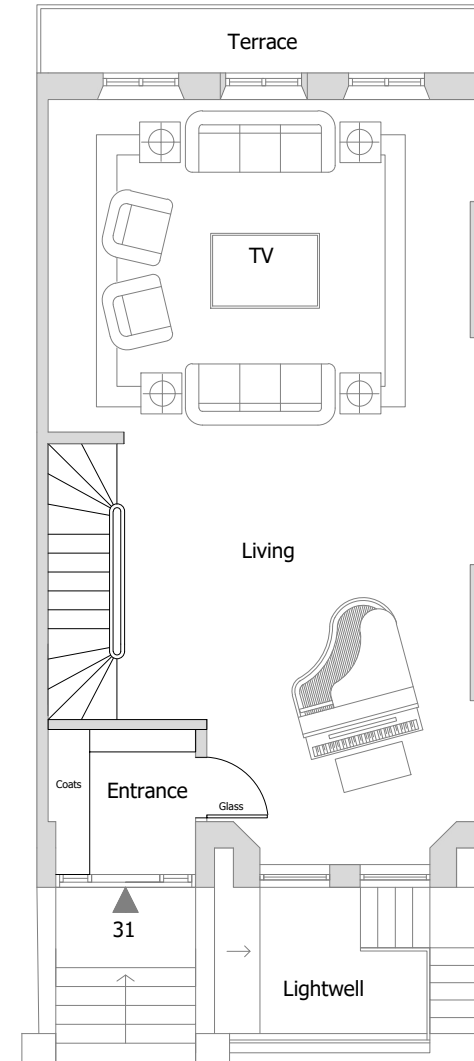

PR Upper Ground
Scale 1:100

These plans have been drawn for the purpose of planning permission and lawful consents.

All drawings to be signed off by building control before the commencement of any works.

Any measurements required for construction must not be scaled from this drawing but taken on site.

All structural elements to be signed off by structural engineer and agreed with Building Control prior to the commencement of works.

pbarc		
PLANNING		
Project 31a Primrose Gardens		
Drawing Floor Plans		
Job Number A19-213	Drawing Number PRP001	Drawing Revision -
Date 18.02.24	Scale @ A3 1:100	Drawn -

