



1 Site Location Plan
Scale 1:1250

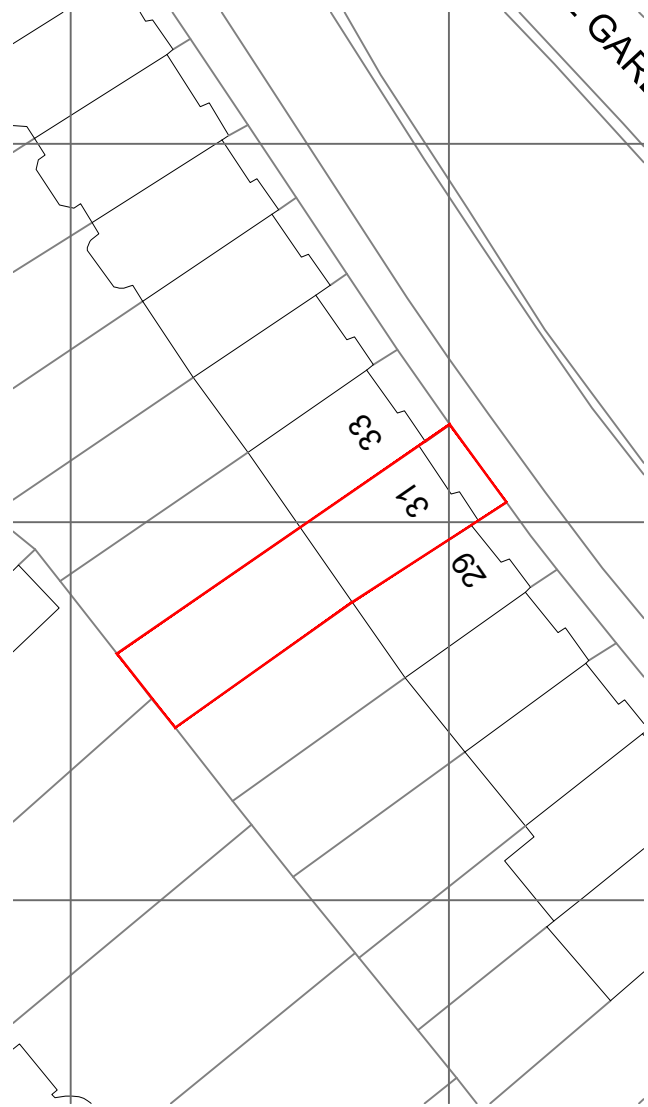

2 Site Block Plan
Scale 1:500

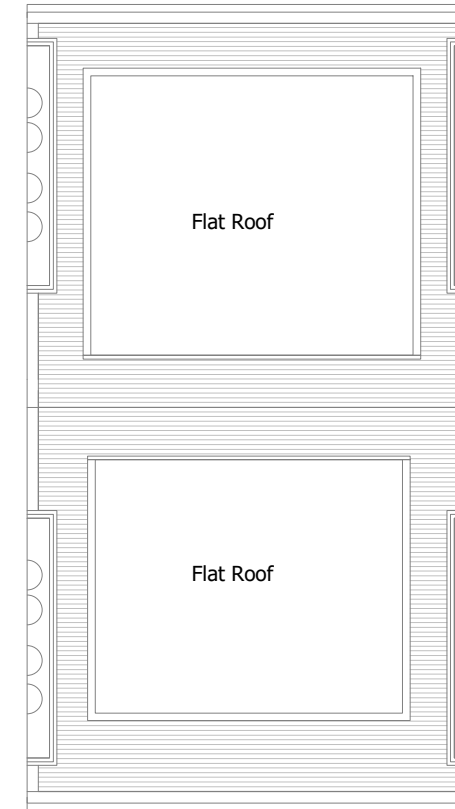


EX Roof Plan
Scale 1:100

These plans have been drawn for the purpose of planning permission and lawful consents.

All drawings to be signed off by building control before the commencement of any works.

Any measurements required for construction must not be scaled from this drawing but taken on site.

All structural elements to be signed off by structural engineer and agreed with Building Control prior to the commencement of works.

 

pbarc		
PLANNING		
Project 31a Primrose Gardens		
Drawing Site and Roof Plan		
Job Number A19-213	Drawing Number SIT001	Drawing Revision -
Date 18.02.24	Scale @ A3 1:100	Drawn -