

Note:  
All dimensions to be checked on site.  
Drawing subject to all statutory  
approvals. Boundaries are shown  
indicatively.

Revisions: (-)

PLANNING DRAWING

3 WINDMILL HILL LONDON NW3 6RU


EXISTING SITE PLAN (SURVEY)

JONATHAN FREEGARD 5 TREDEGAR SQ. LONDON E3 5AD 07703 314 179



DWG. No. 3WH-PL-02

DATE FEB. 2024

1:100 @ A3 size

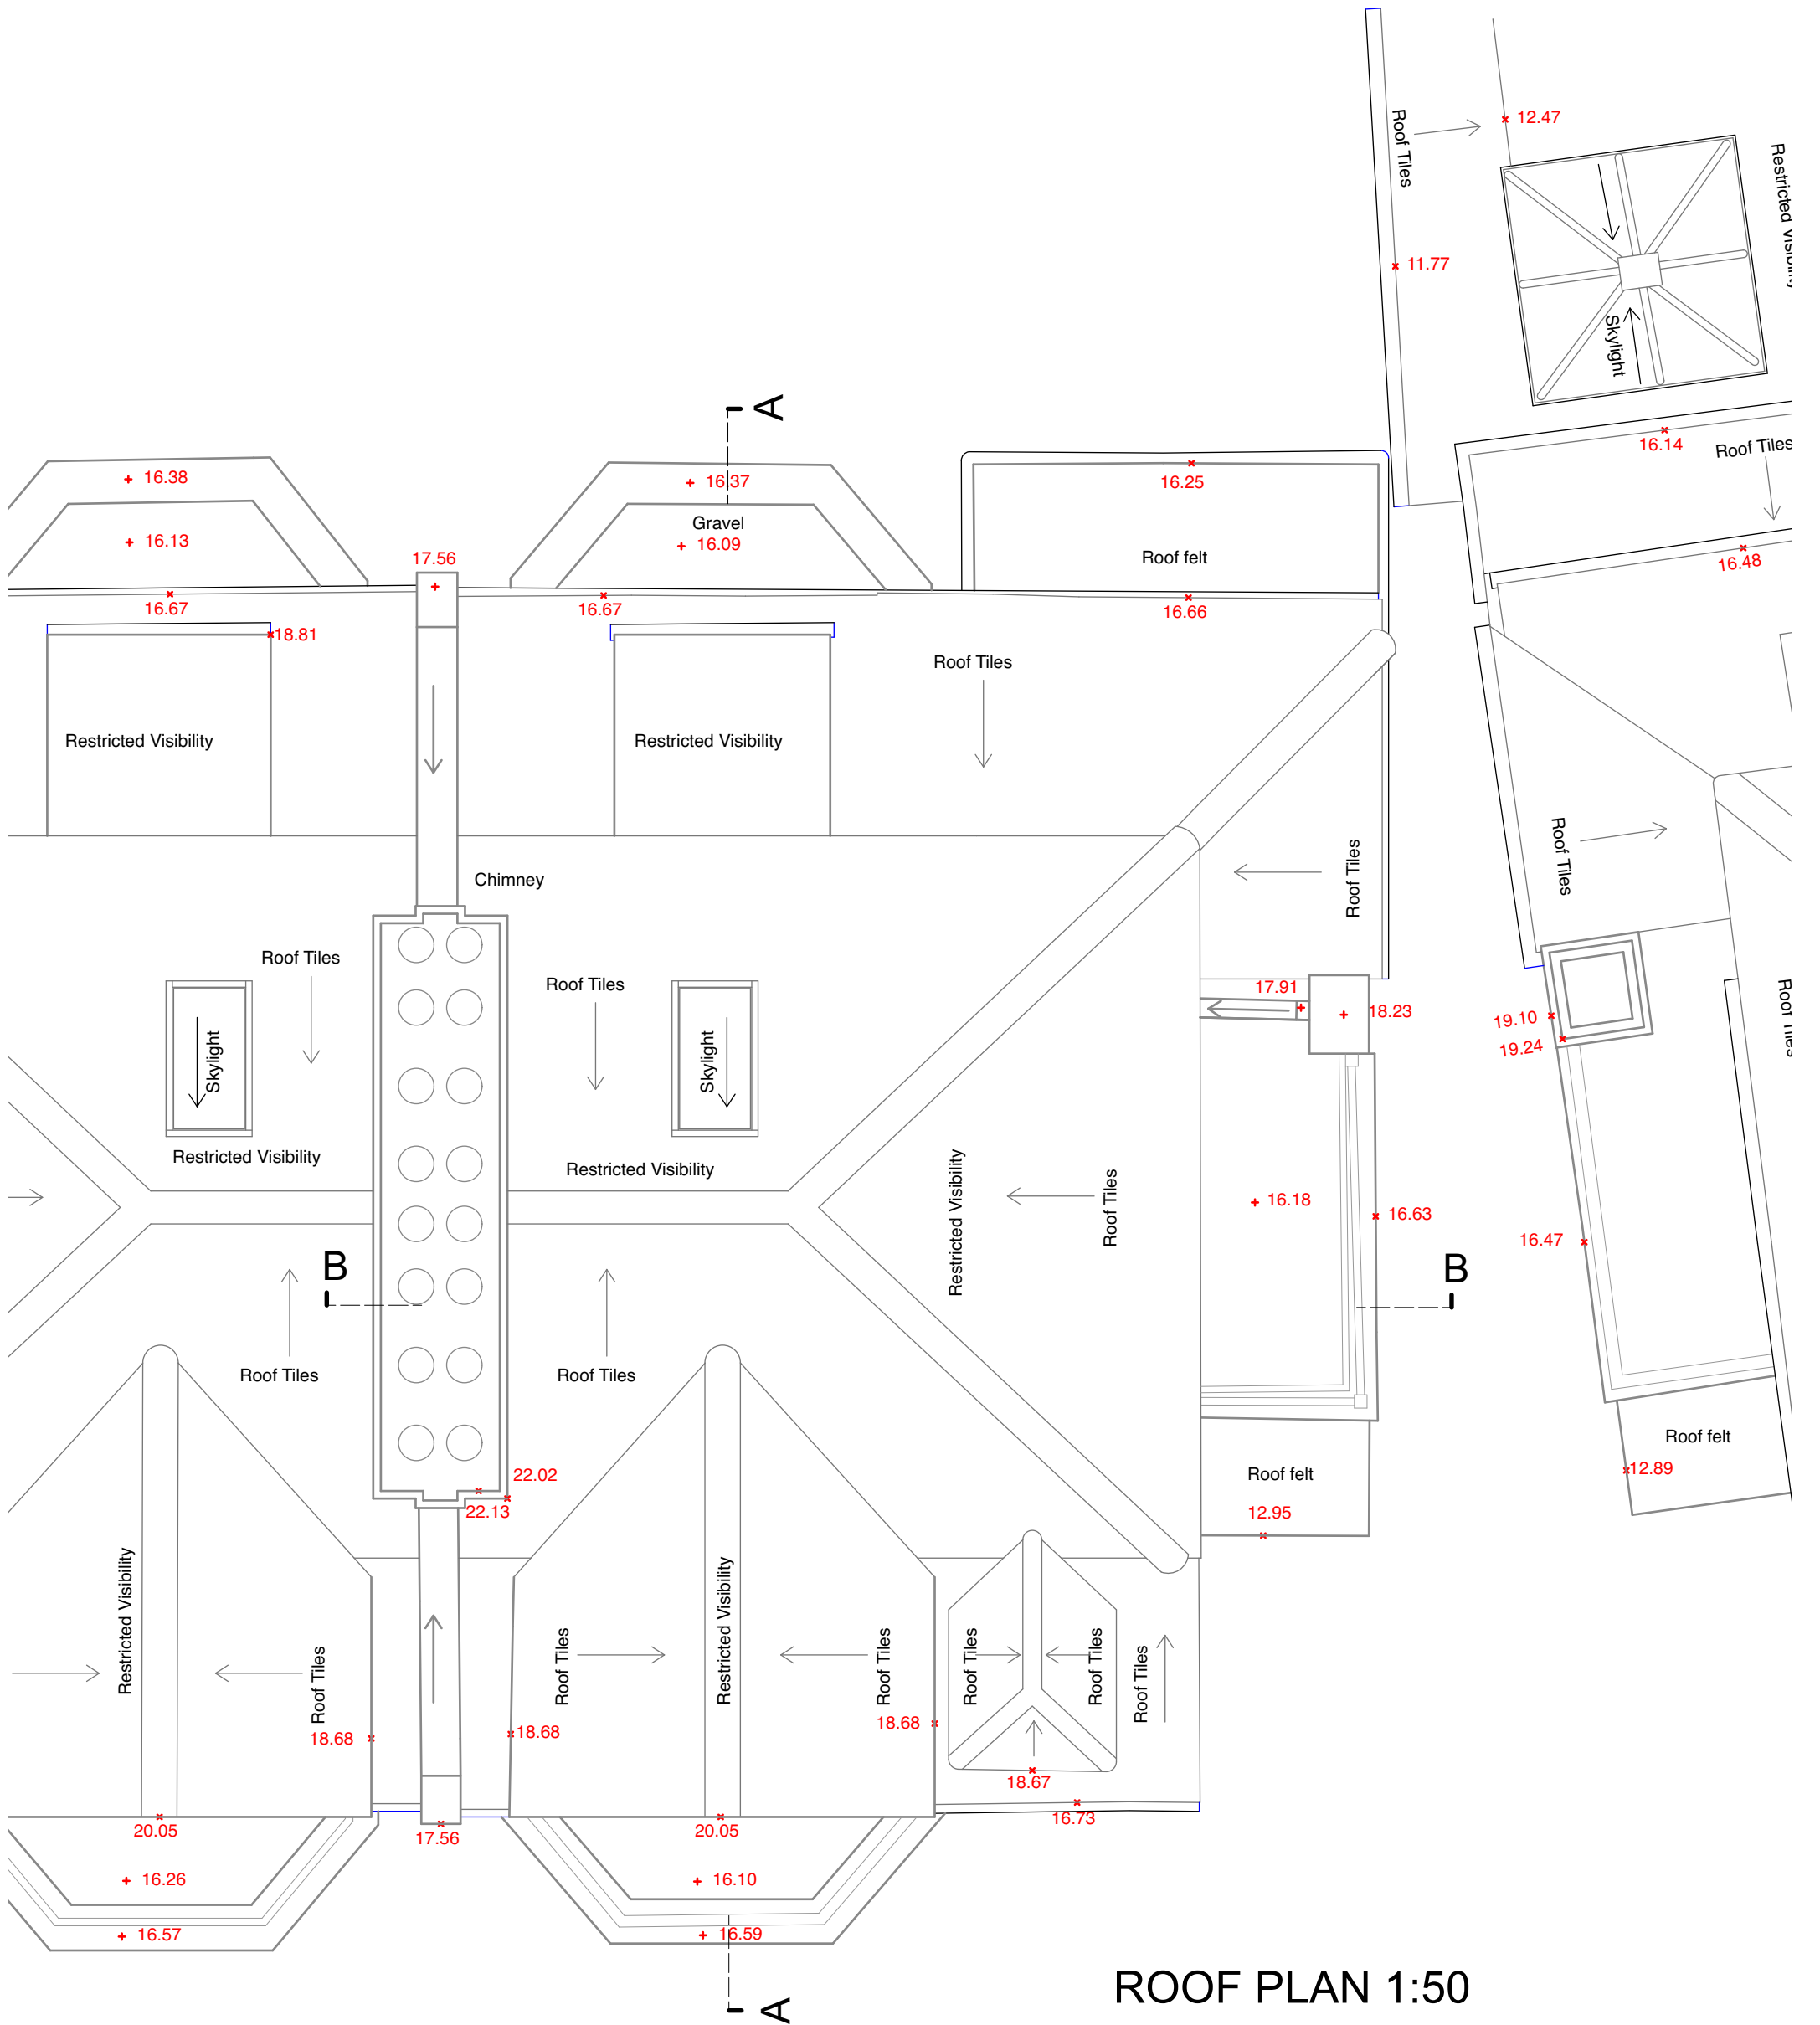

ROOF PLAN 1:50

  

Note:  
All dimensions to be checked on site.  
Drawing subject to all statutory  
approvals. Boundaries are shown  
indicatively.

Revisions: (-)

PLANNING DRAWING

3 WINDMILL HILL LONDON NW3 6RU


EXISTING ROOF PLAN (SURVEY)

JONATHAN FREEGARD 5 TREDEGAR SQ. LONDON E3 5AD 07703 314 179



DWG. No. 3WH-PL-03

DATE FEB. 2024

SCALE 1:50 @ A3 size

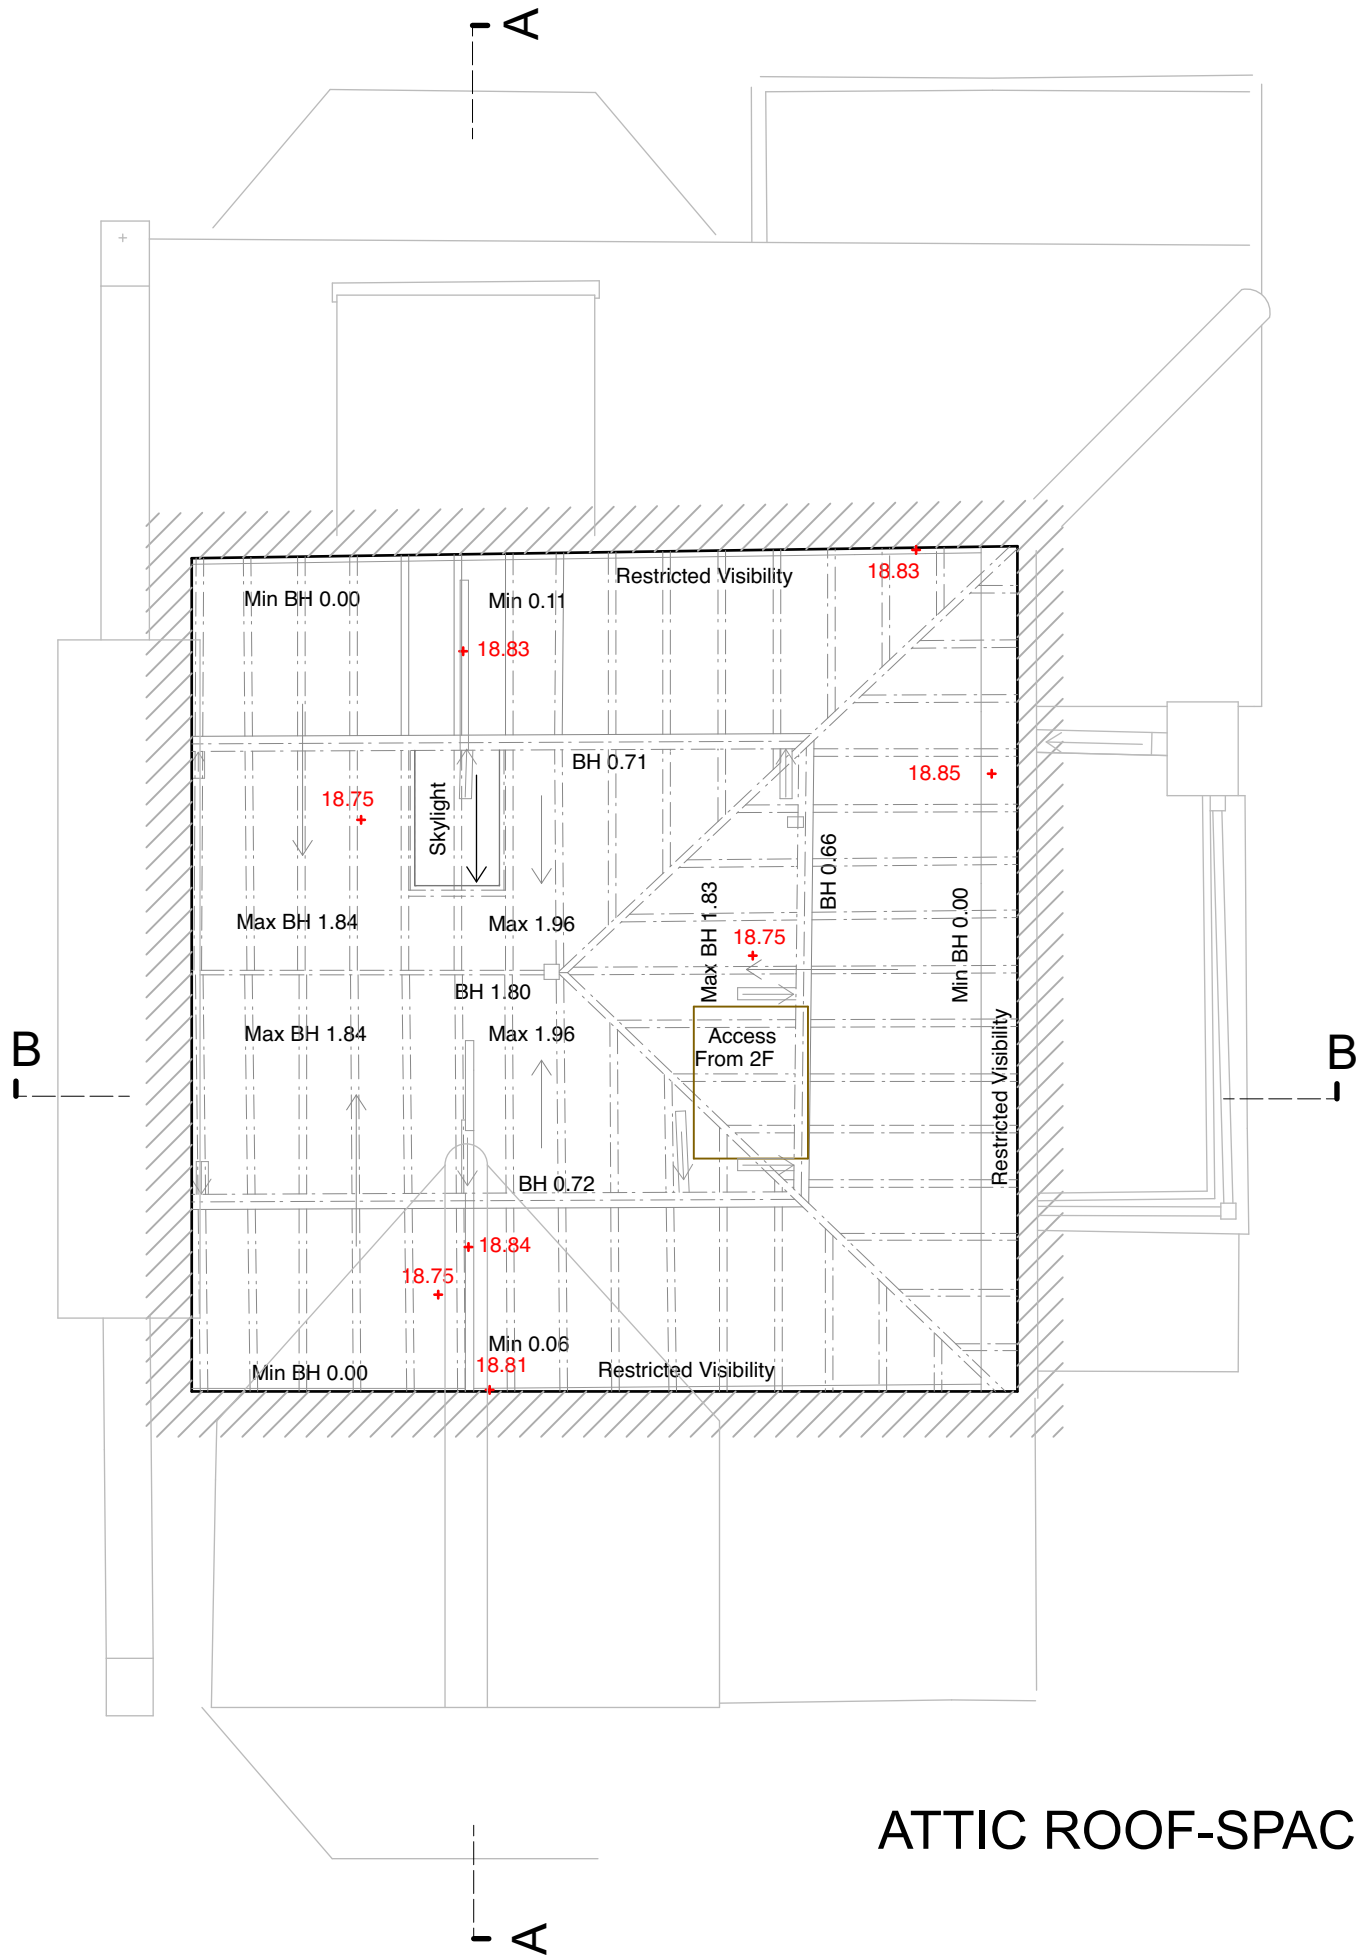

ATTIC ROOF-SPACE PLAN 1:50

  

Note:  
All dimensions to be checked on site.  
Drawing subject to all statutory  
approvals. Boundaries are shown  
indicatively.

Revisions: (-)

PLANNING DRAWING

3 WINDMILL HILL LONDON NW3 6RU


EXISTING ROOF-SPACE PLAN (SURVEY)

JONATHAN FREEGARD 5 TREDEGAR SQ. LONDON E3 5AD 07703 314 179



DWG. No. 3WH-PL-04

DATE FEB. 2024

SCALE 1:50 @ A3 size

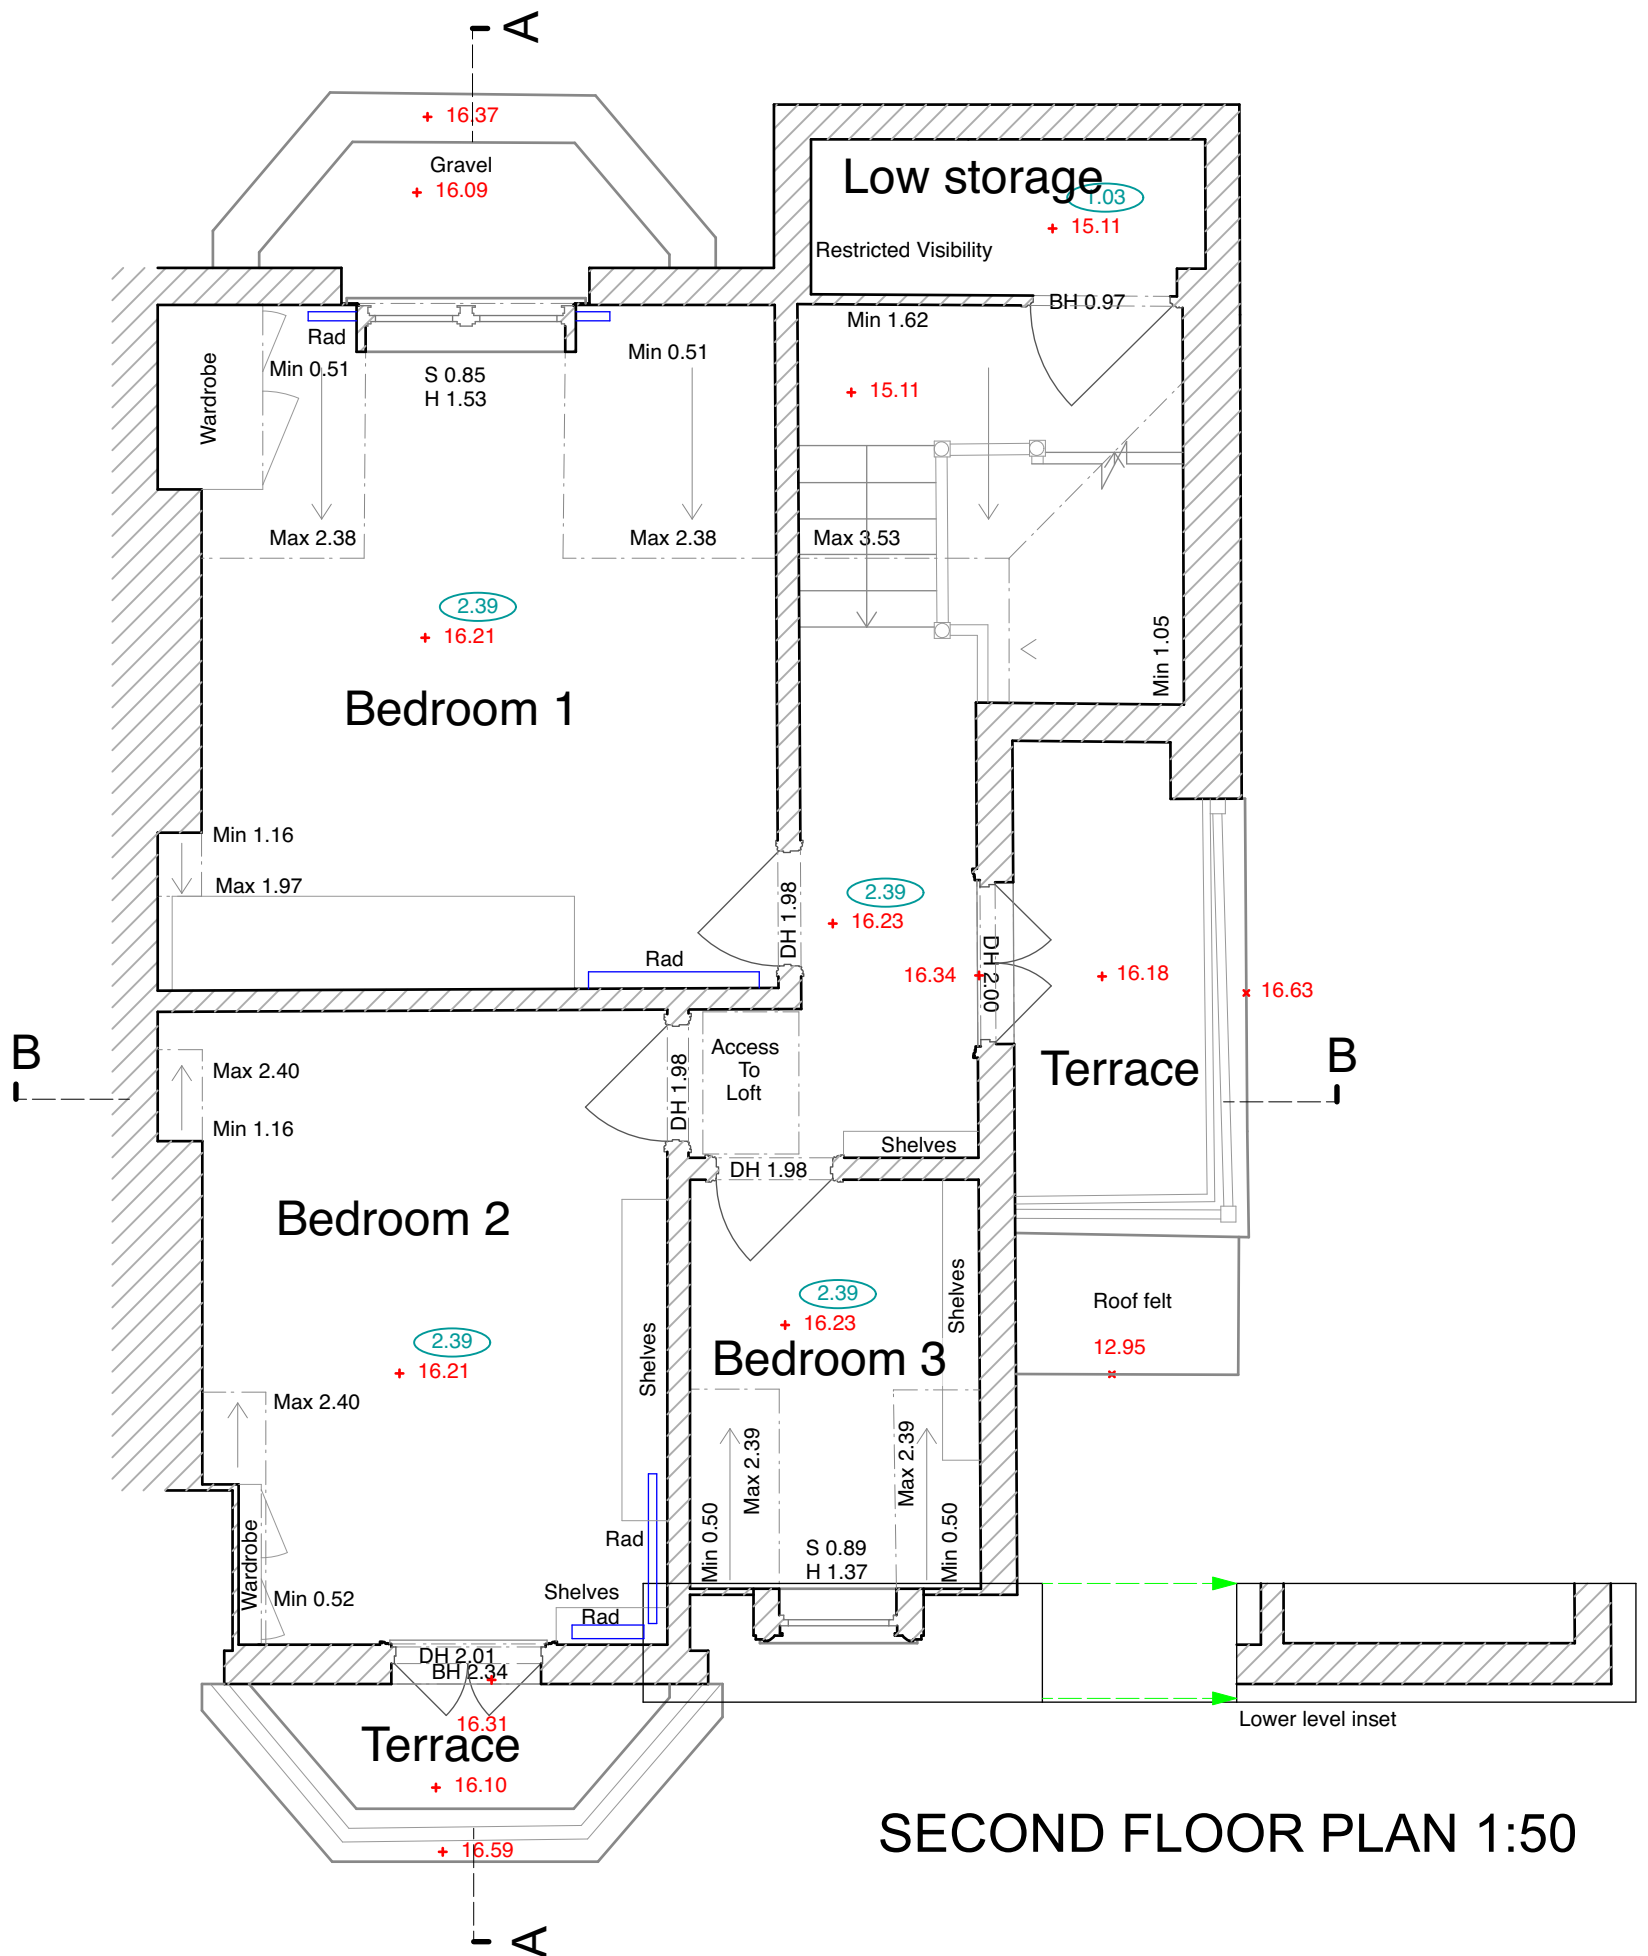

**SECOND FLOOR PLAN 1:50**

  

Note:  
All dimensions to be checked on site.  
Drawing subject to all statutory  
approvals. Boundaries are shown  
indicatively.

Revisions: (-)


**PLANNING DRAWING**

**3 WINDMILL HILL LONDON NW3 6RU**


**EXISTING SECOND FLOOR PLAN (SURVEY)**

JONATHAN FREEGARD 5 TREDEGAR SQ. LONDON E3 5AD 07703 314 179

DWG. No. **3WH-PL-05**  
DATE **FEB. 2024**  
SCALE **1:50 @ A3 size**

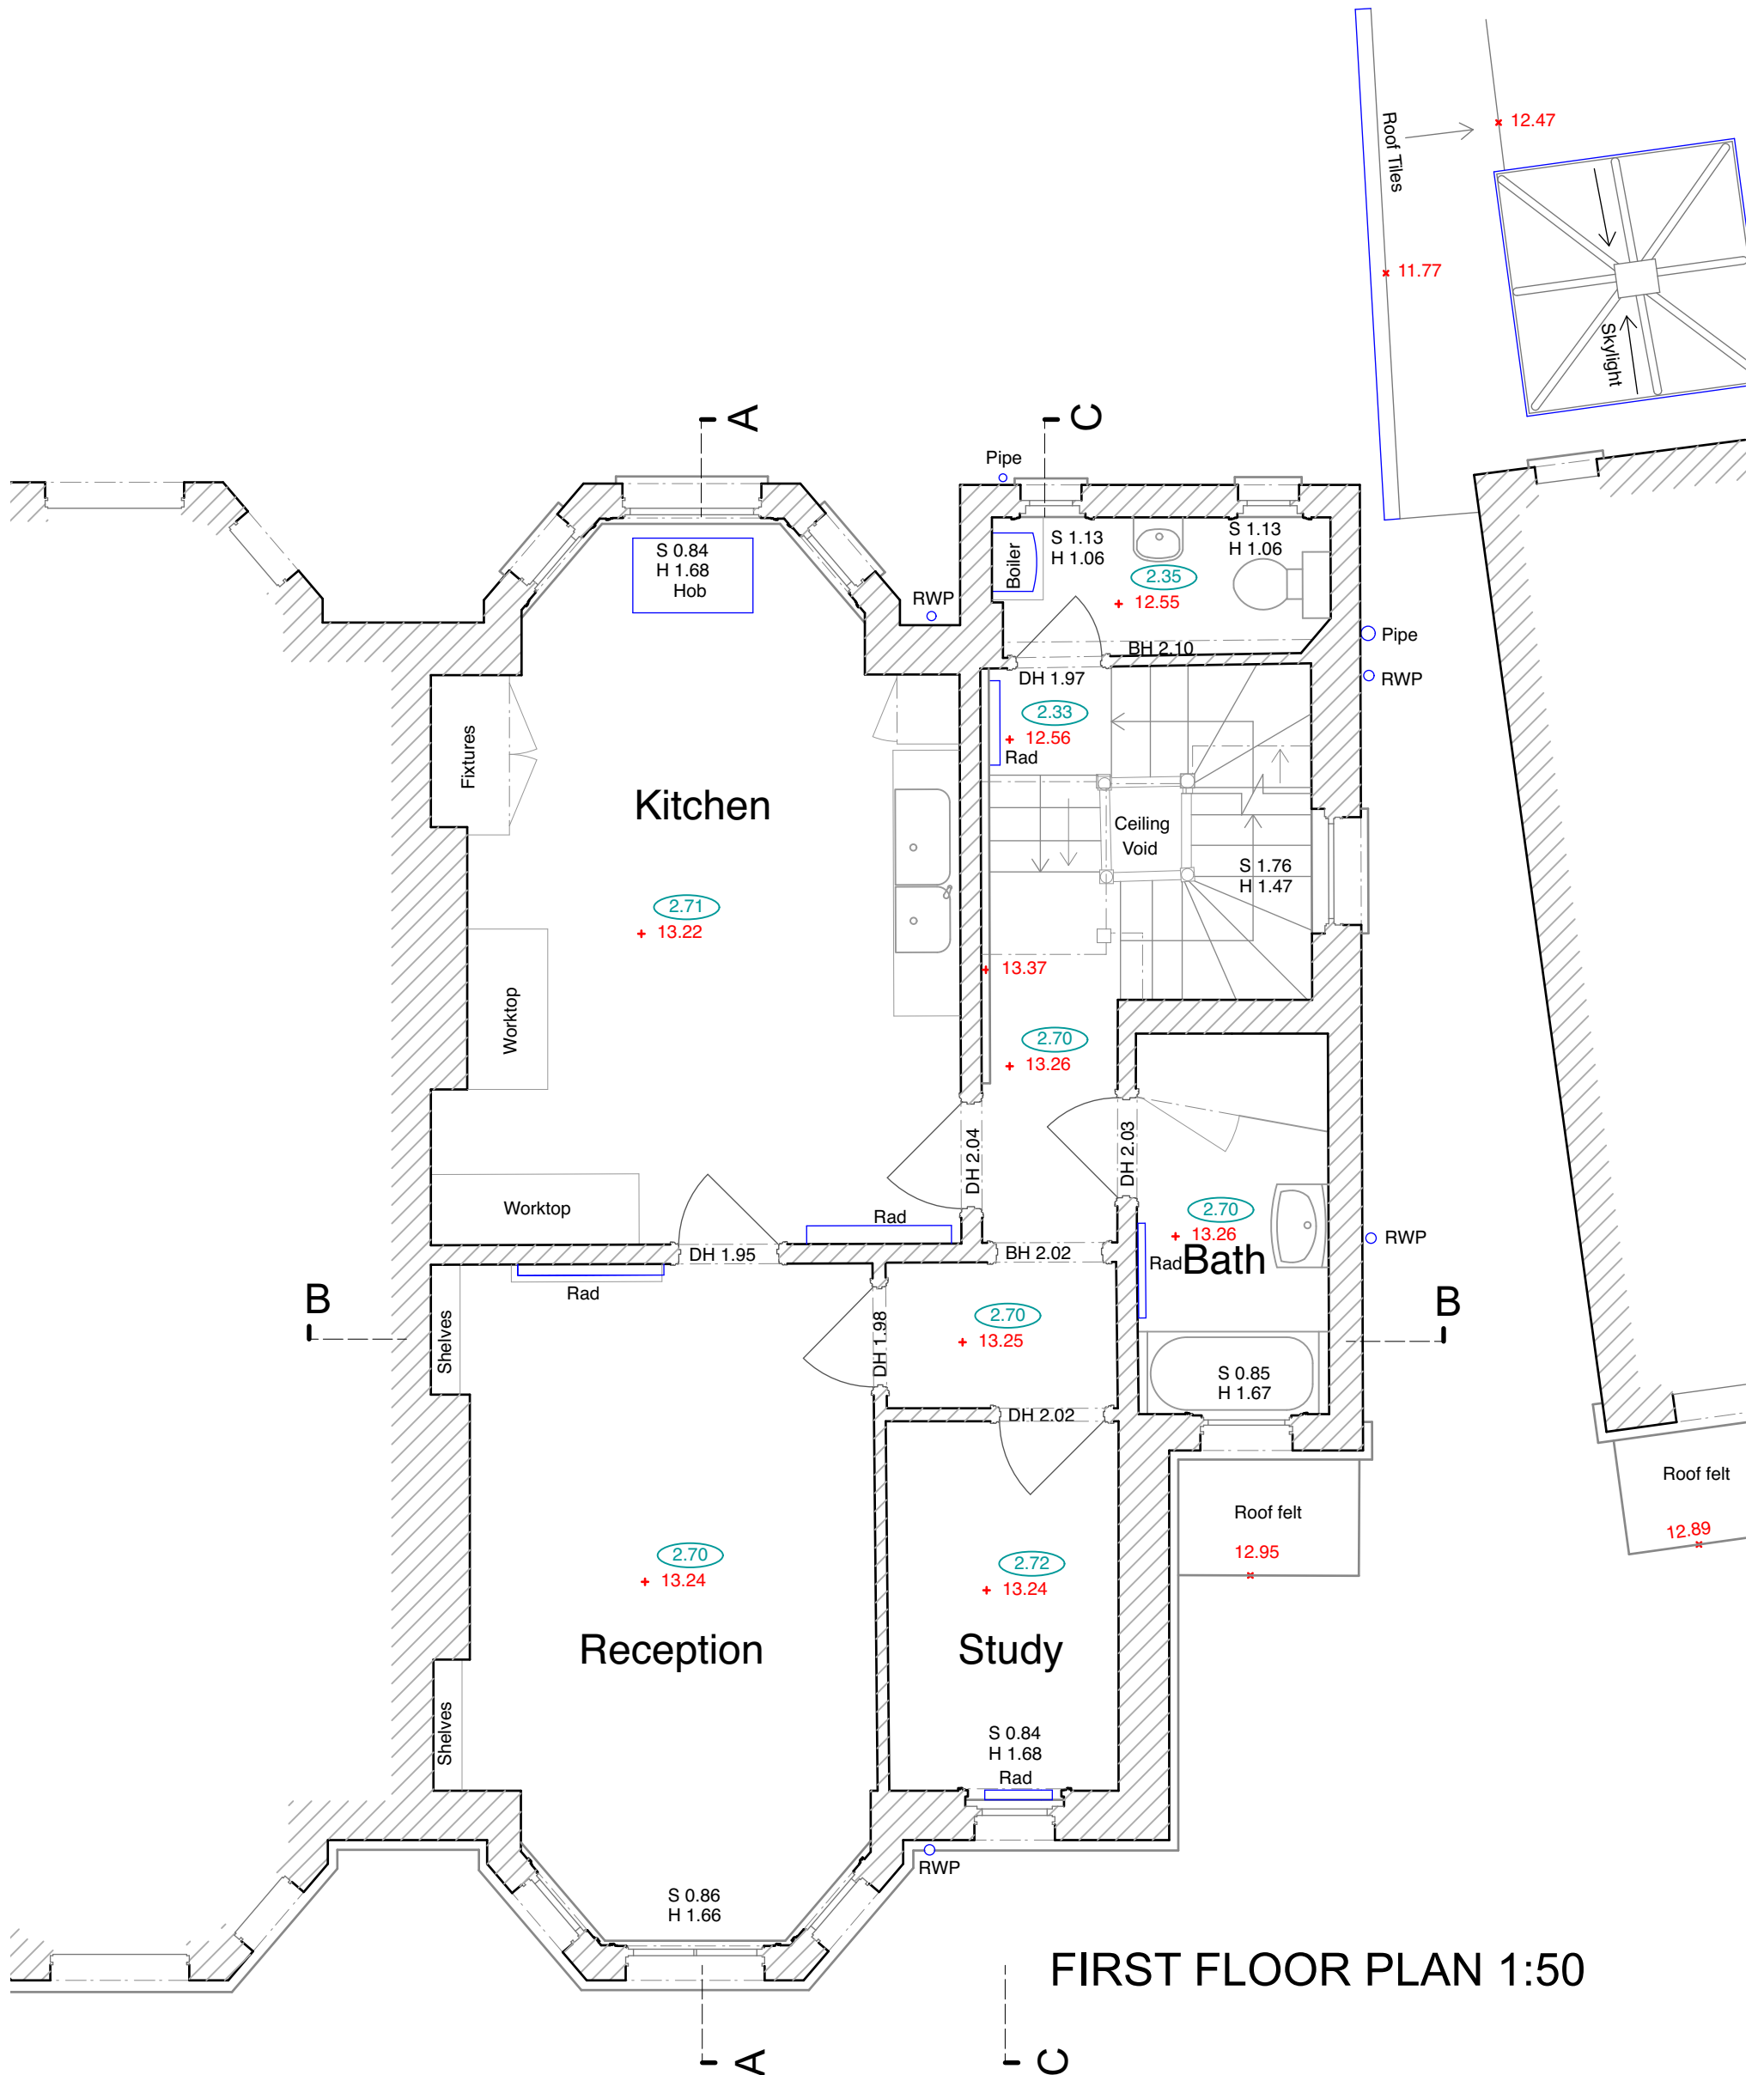

FIRST FLOOR PLAN 1:50

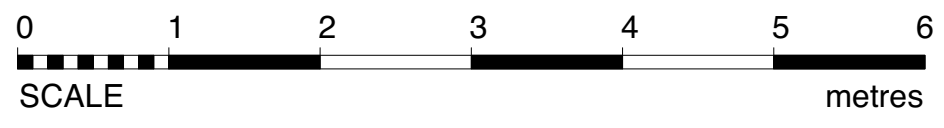


Note:  
All dimensions to be checked on site.  
Drawing subject to all statutory  
approvals. Boundaries are shown  
indicatively.



Revisions: (-)

**PLANNING DRAWING**  
3 WINDMILL HILL LONDON NW3 6RU  
**EXISTING FIRST FLOOR PLAN (SURVEY)**  
JONATHAN FREEGARD 5 TREDEGAR SQ. LONDON E3 5AD 07703 314 179

DWG. No. **3WH-PL-06**  
DATE **FEB. 2024**  
SCALE **1:50 @ A3 size**

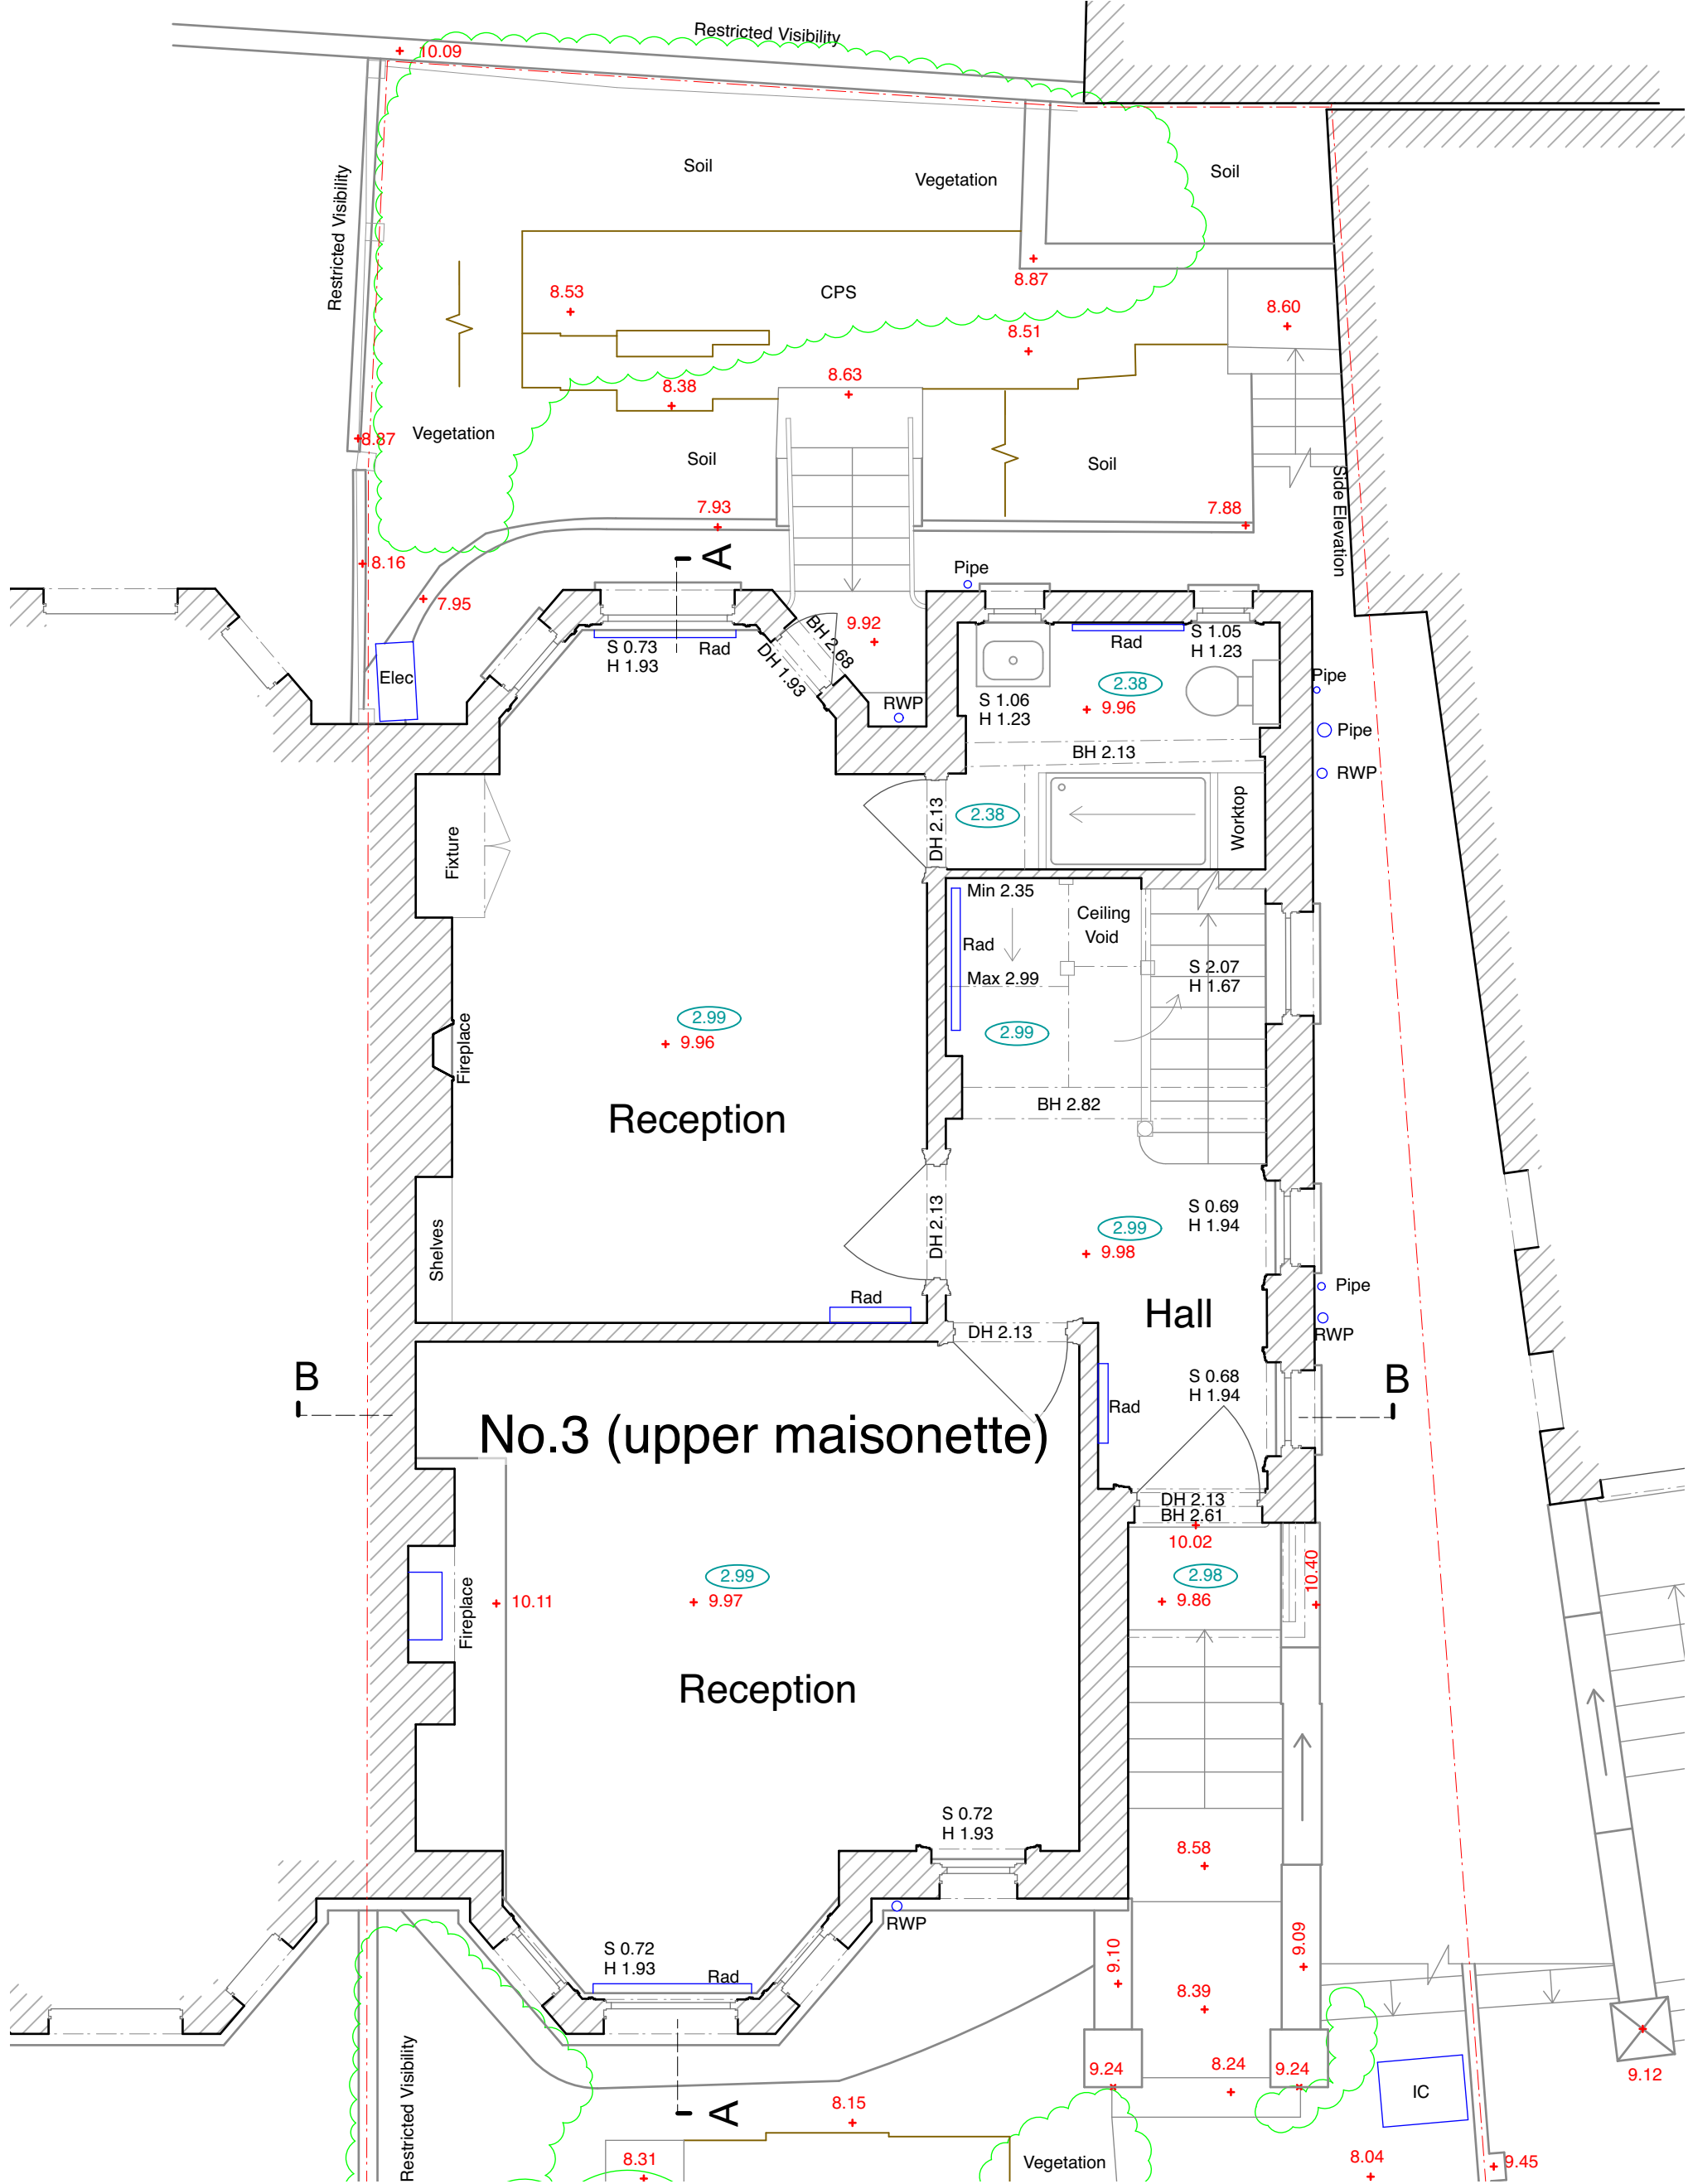

**GROUND FLOOR PLAN 1:50**

 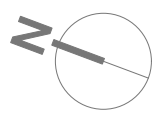


Note:  
All dimensions to be checked on site.  
Drawing subject to all statutory  
approvals. Boundaries are shown  
indicatively.

Revisions: (-)

**PLANNING DRAWING**  
**3 WINDMILL HILL LONDON NW3 6RU**  
**EXISTING GROUND FLOOR PLAN (SURVEY)**  
 JONATHAN FREEGARD 5 TREDEGAR SQ. LONDON E3 5AD 07703 314 179

DWG. No. **3WH-PL-07**  
 DATE **FEB. 2024**  
 SCALE **1:50 @ A3 size**



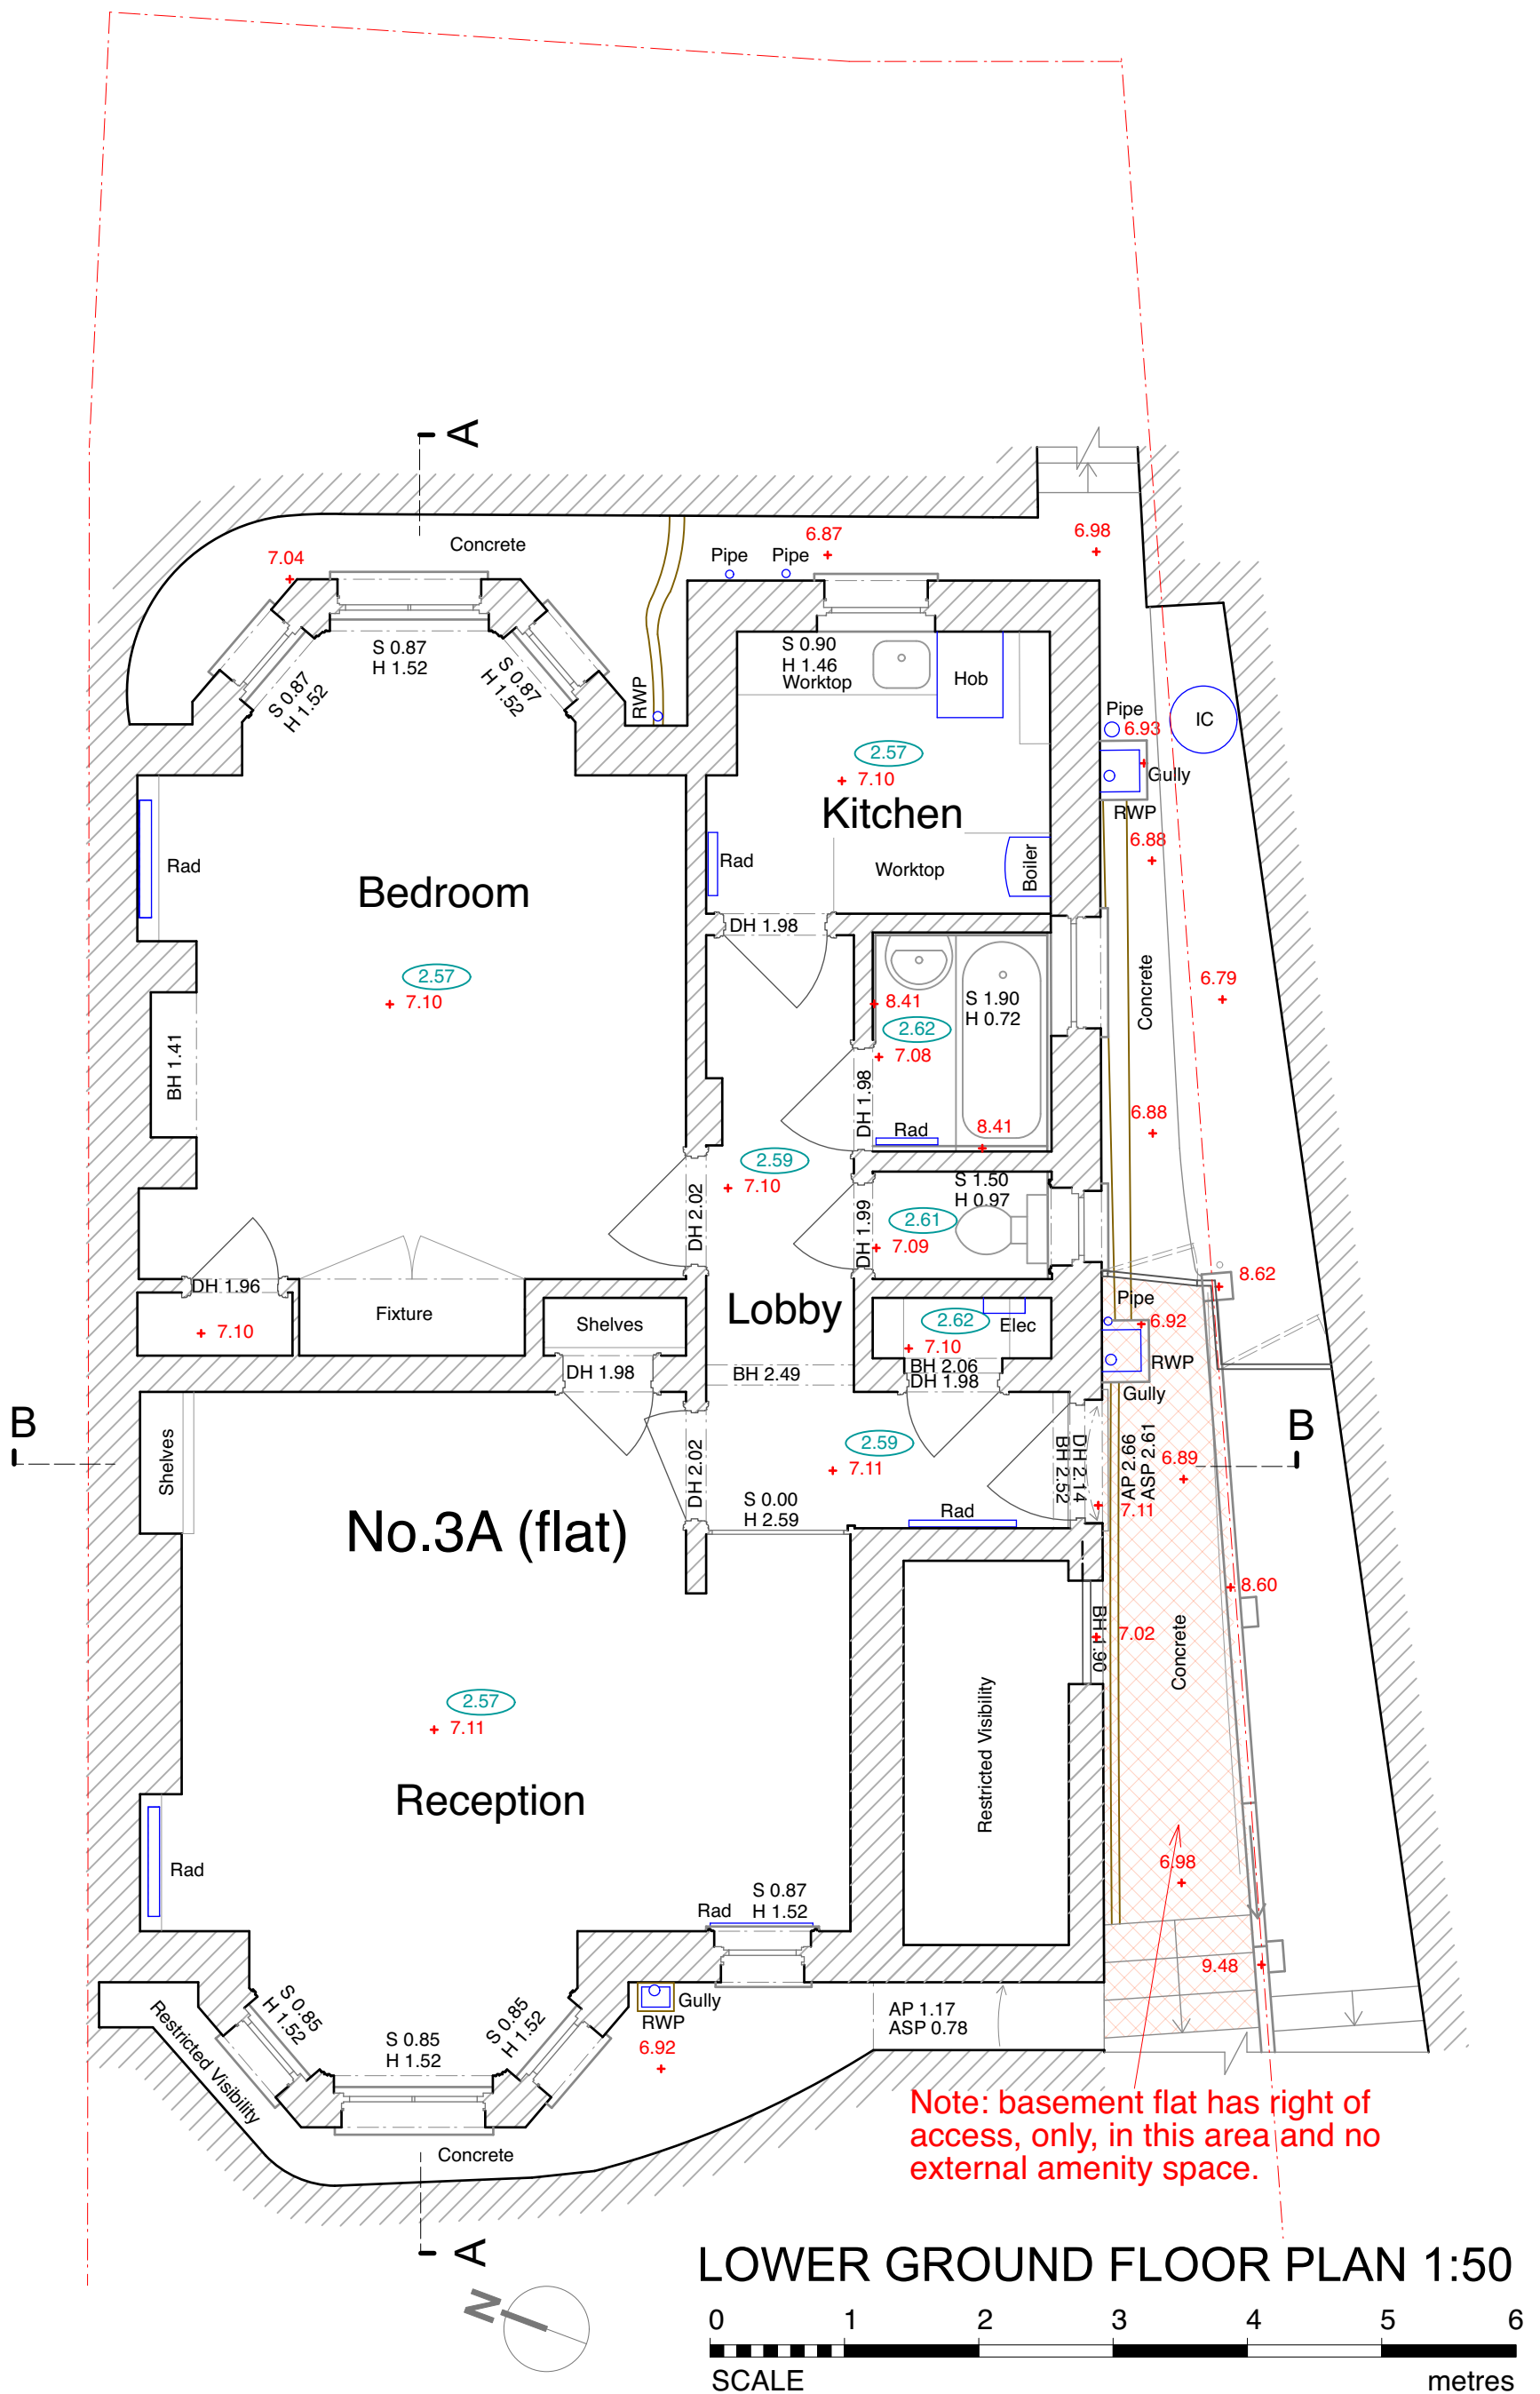

Note:  
All dimensions to be checked on site.  
Drawing subject to all statutory  
approvals. Boundaries are shown  
indicatively.

Revisions: (-)

PLANNING DRAWING

3 WINDMILL HILL LONDON NW3 6RU


EXISTING LOWER GR. FL. PLAN (SURVEY)

JONATHAN FREEGARD 5 TREDEGAR SQ. LONDON E3 5AD 07703 314 179


DWG. No. 3WH-PL-08

DATE FEB. 2024

SCALE 1:50 @ A3 size

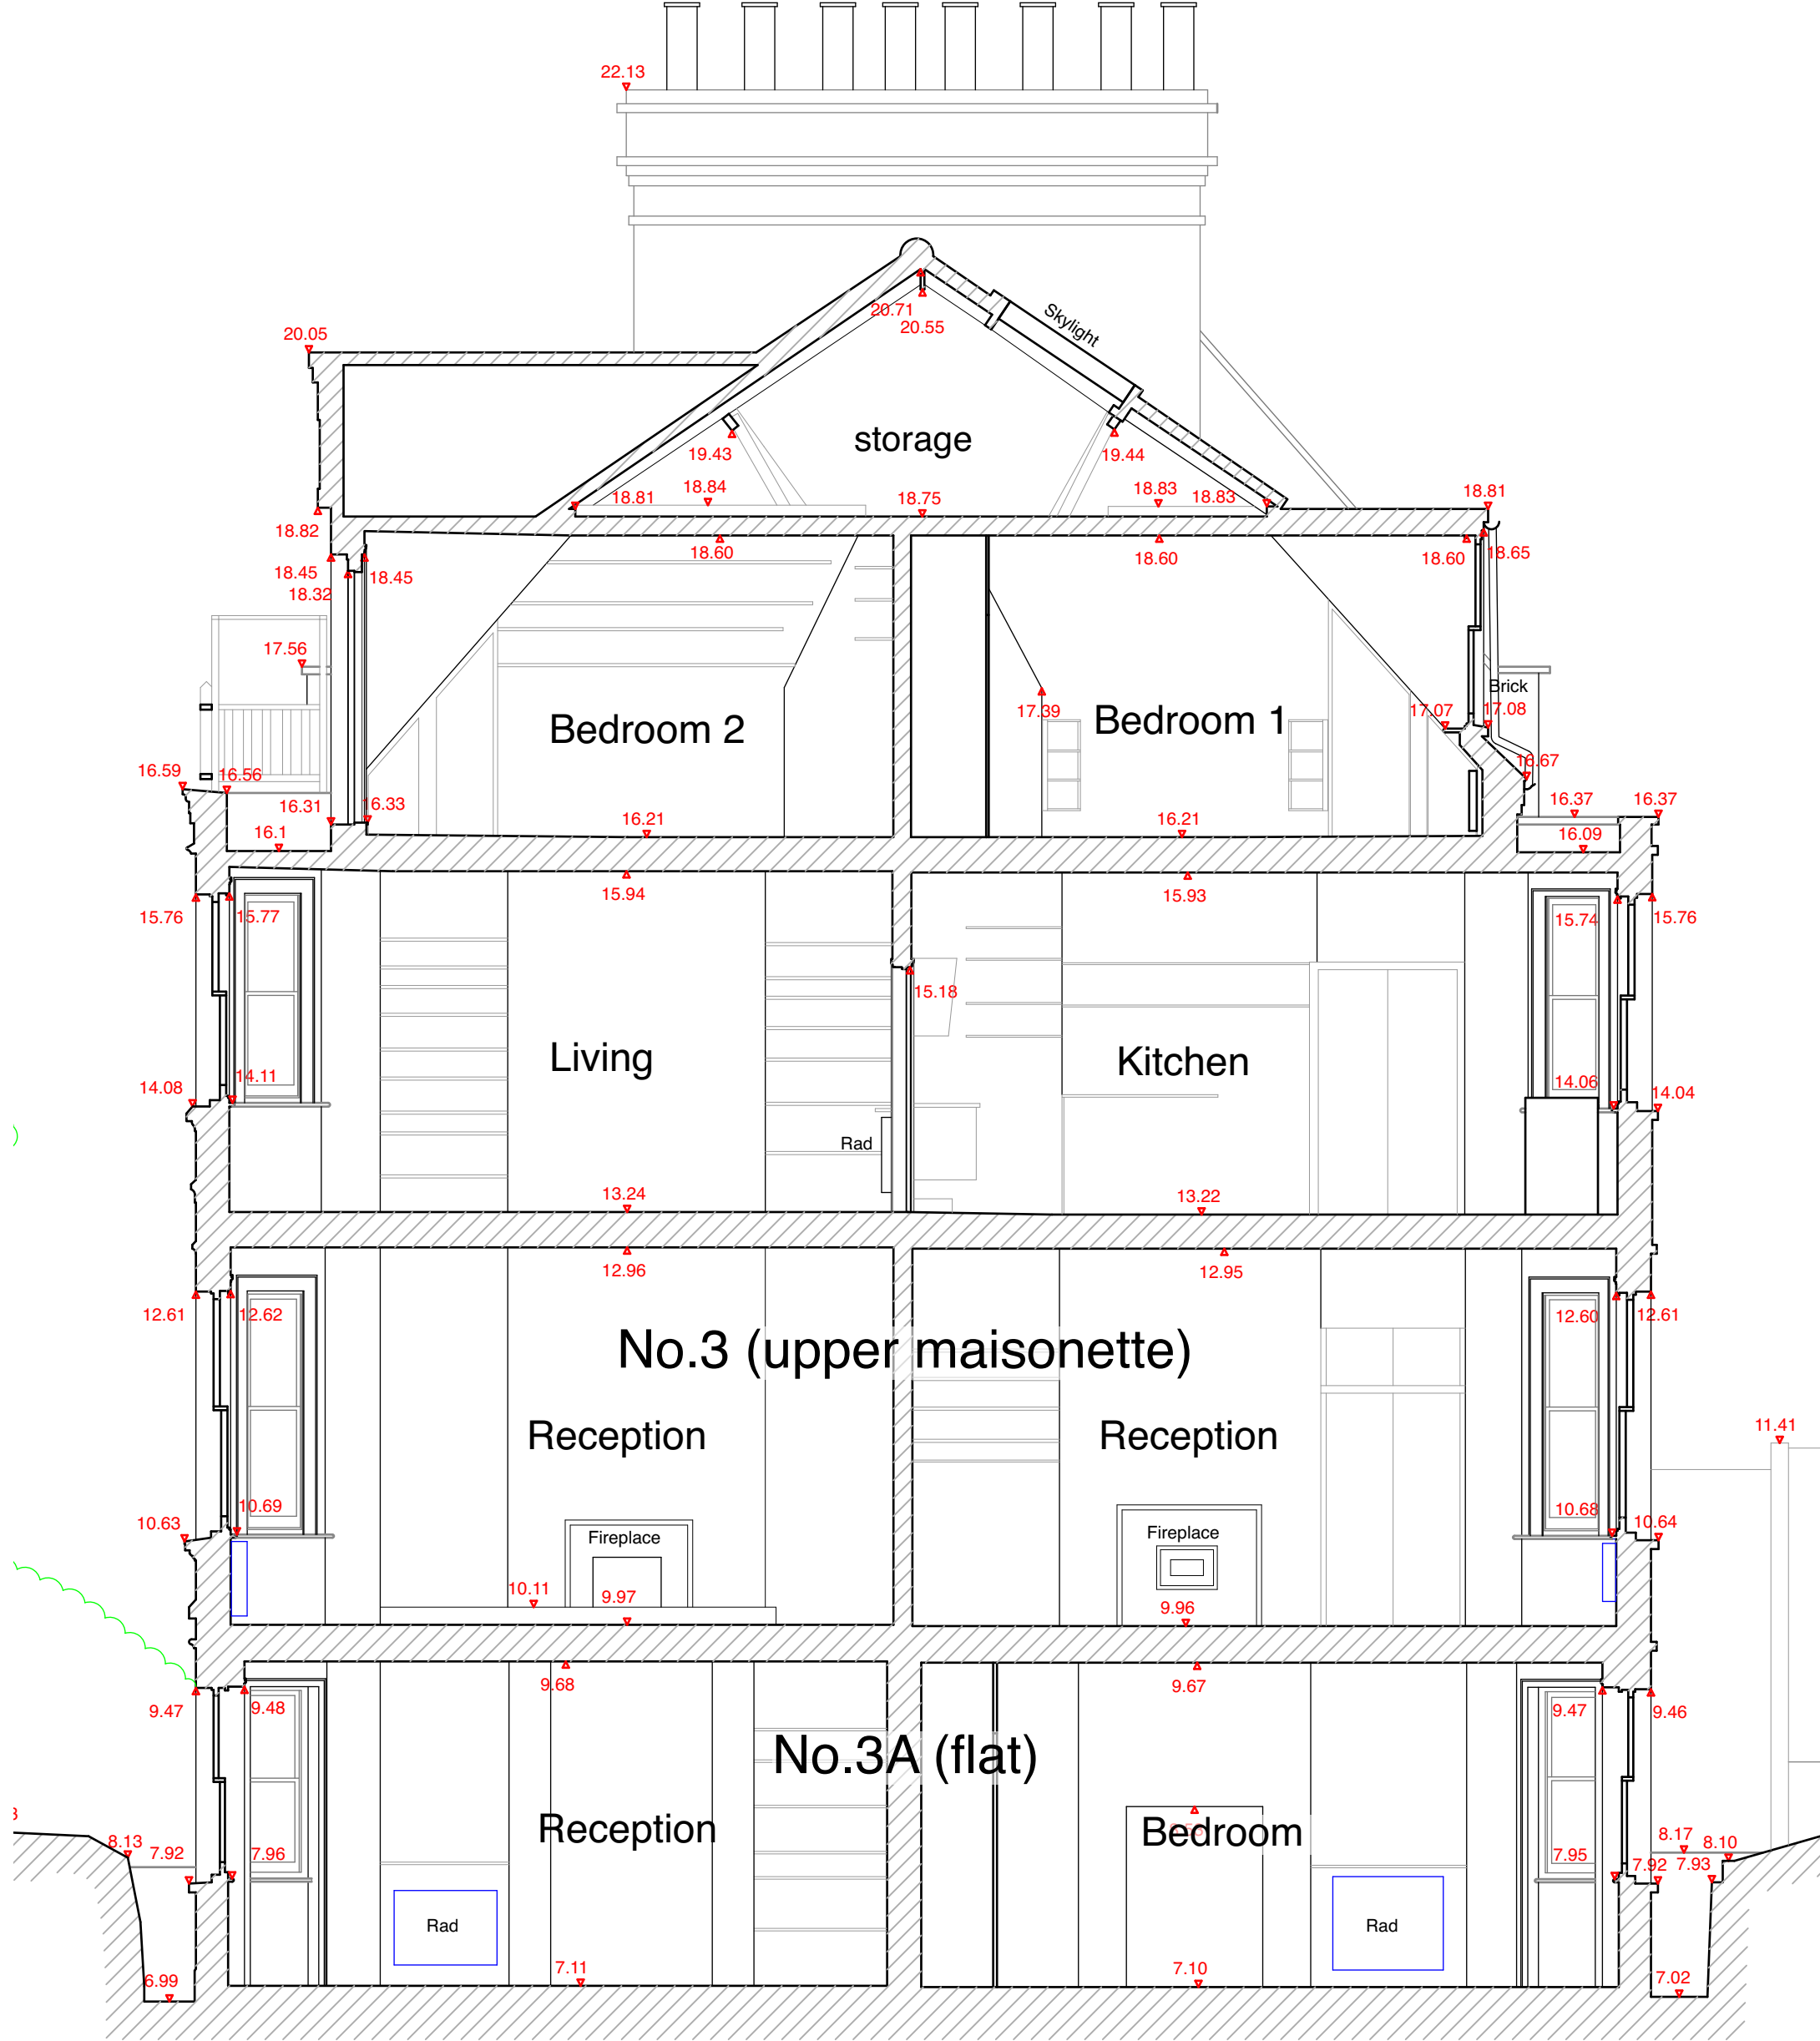

**SECTION A - A 1:50**

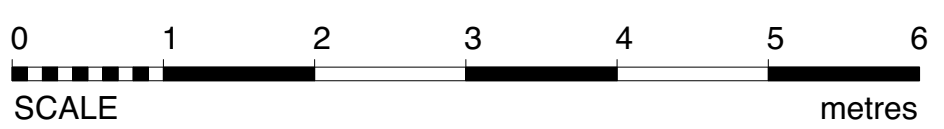


Note:  
All dimensions to be checked on site.  
Drawing subject to all statutory  
approvals. Boundaries are shown  
indicatively.

Revisions: (-)


**PLANNING DRAWING**  
3 WINDMILL HILL LONDON NW3 6RU  
**SECTION A - A (SURVEY)**  
JONATHAN FREEGARD 5 TREDEGAR SQ. LONDON E3 5AD 07703 314 179

DWG. No. **3WH-PL-09**  
DATE FEB. 2024  
SCALE 1:50 @ A3 size



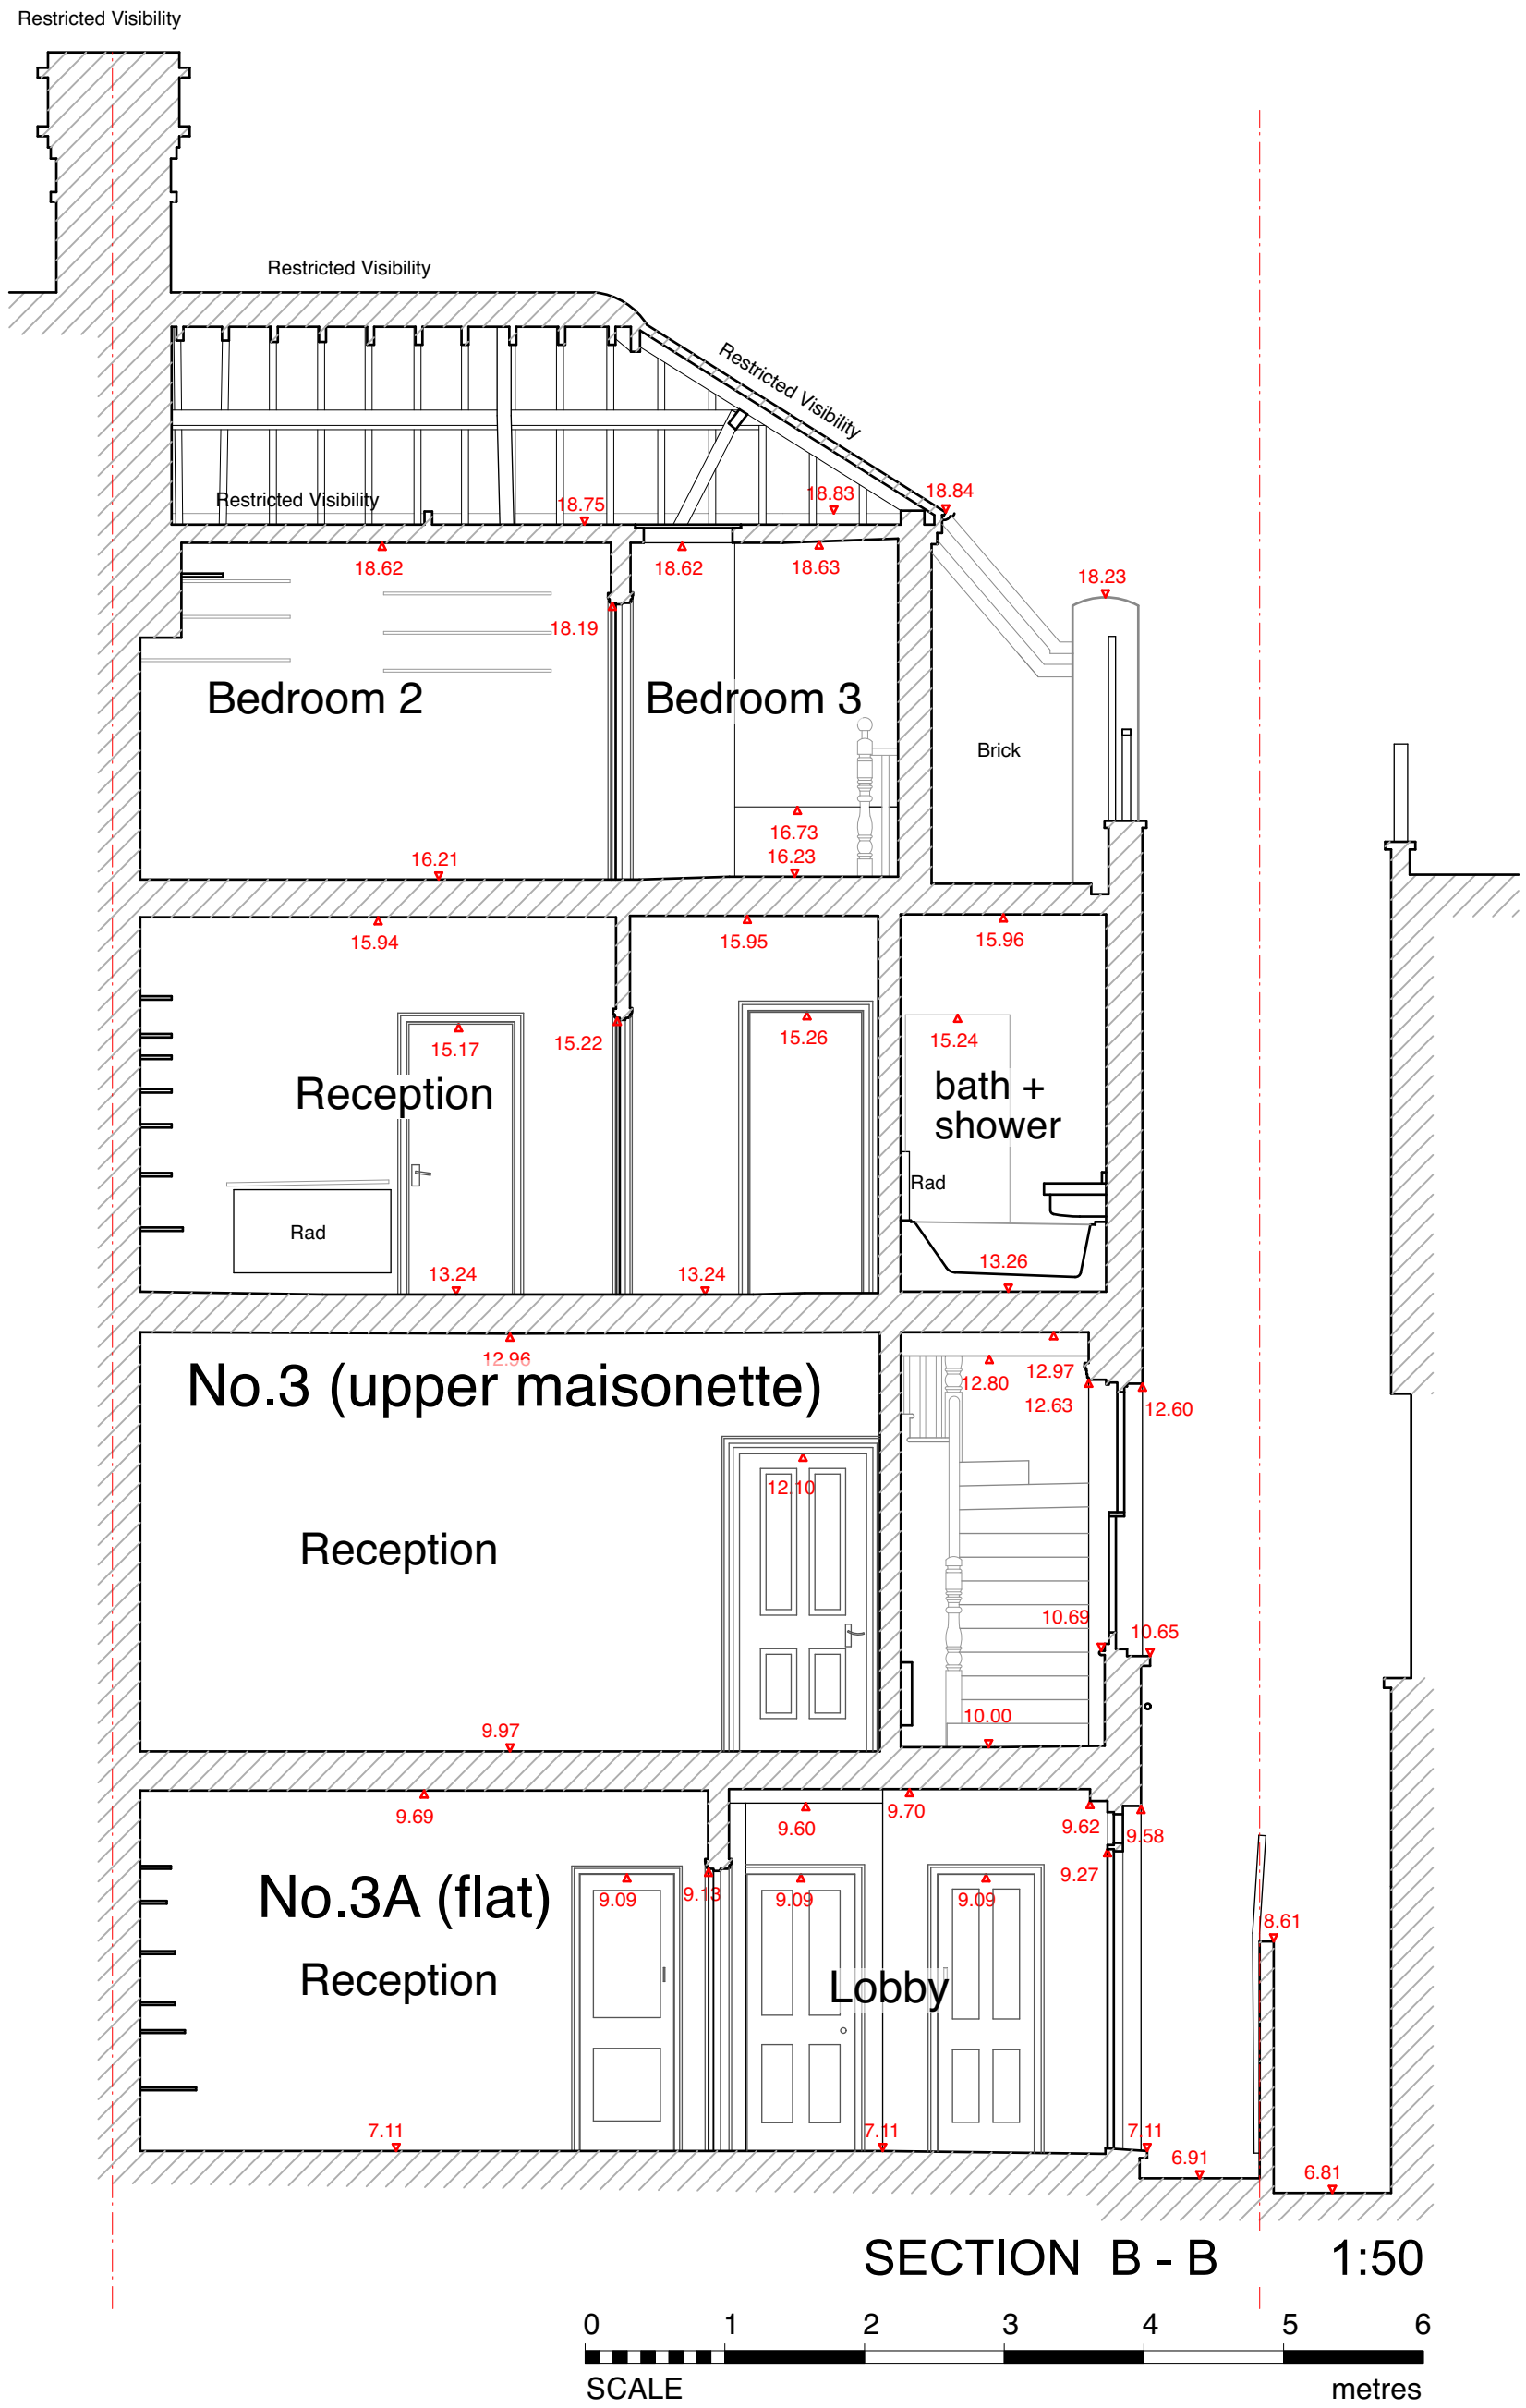

**SECTION B - B 1:50**

 

Note:  
All dimensions to be checked on site.  
Drawing subject to all statutory  
approvals. Boundaries are shown  
indicatively.

Revisions: (-)

**PLANNING DRAWING**

**3 WINDMILL HILL LONDON NW3 6RU**


**EXISTING SECTION B - B (SURVEY)**

JONATHAN FREEGARD 5 TREDEGAR SQ. LONDON E3 5AD 07703 314 179


DWG. No. **3WH-PL-10**

DATE **FEB. 2024**

SCALE **1:50 @ A3 size**

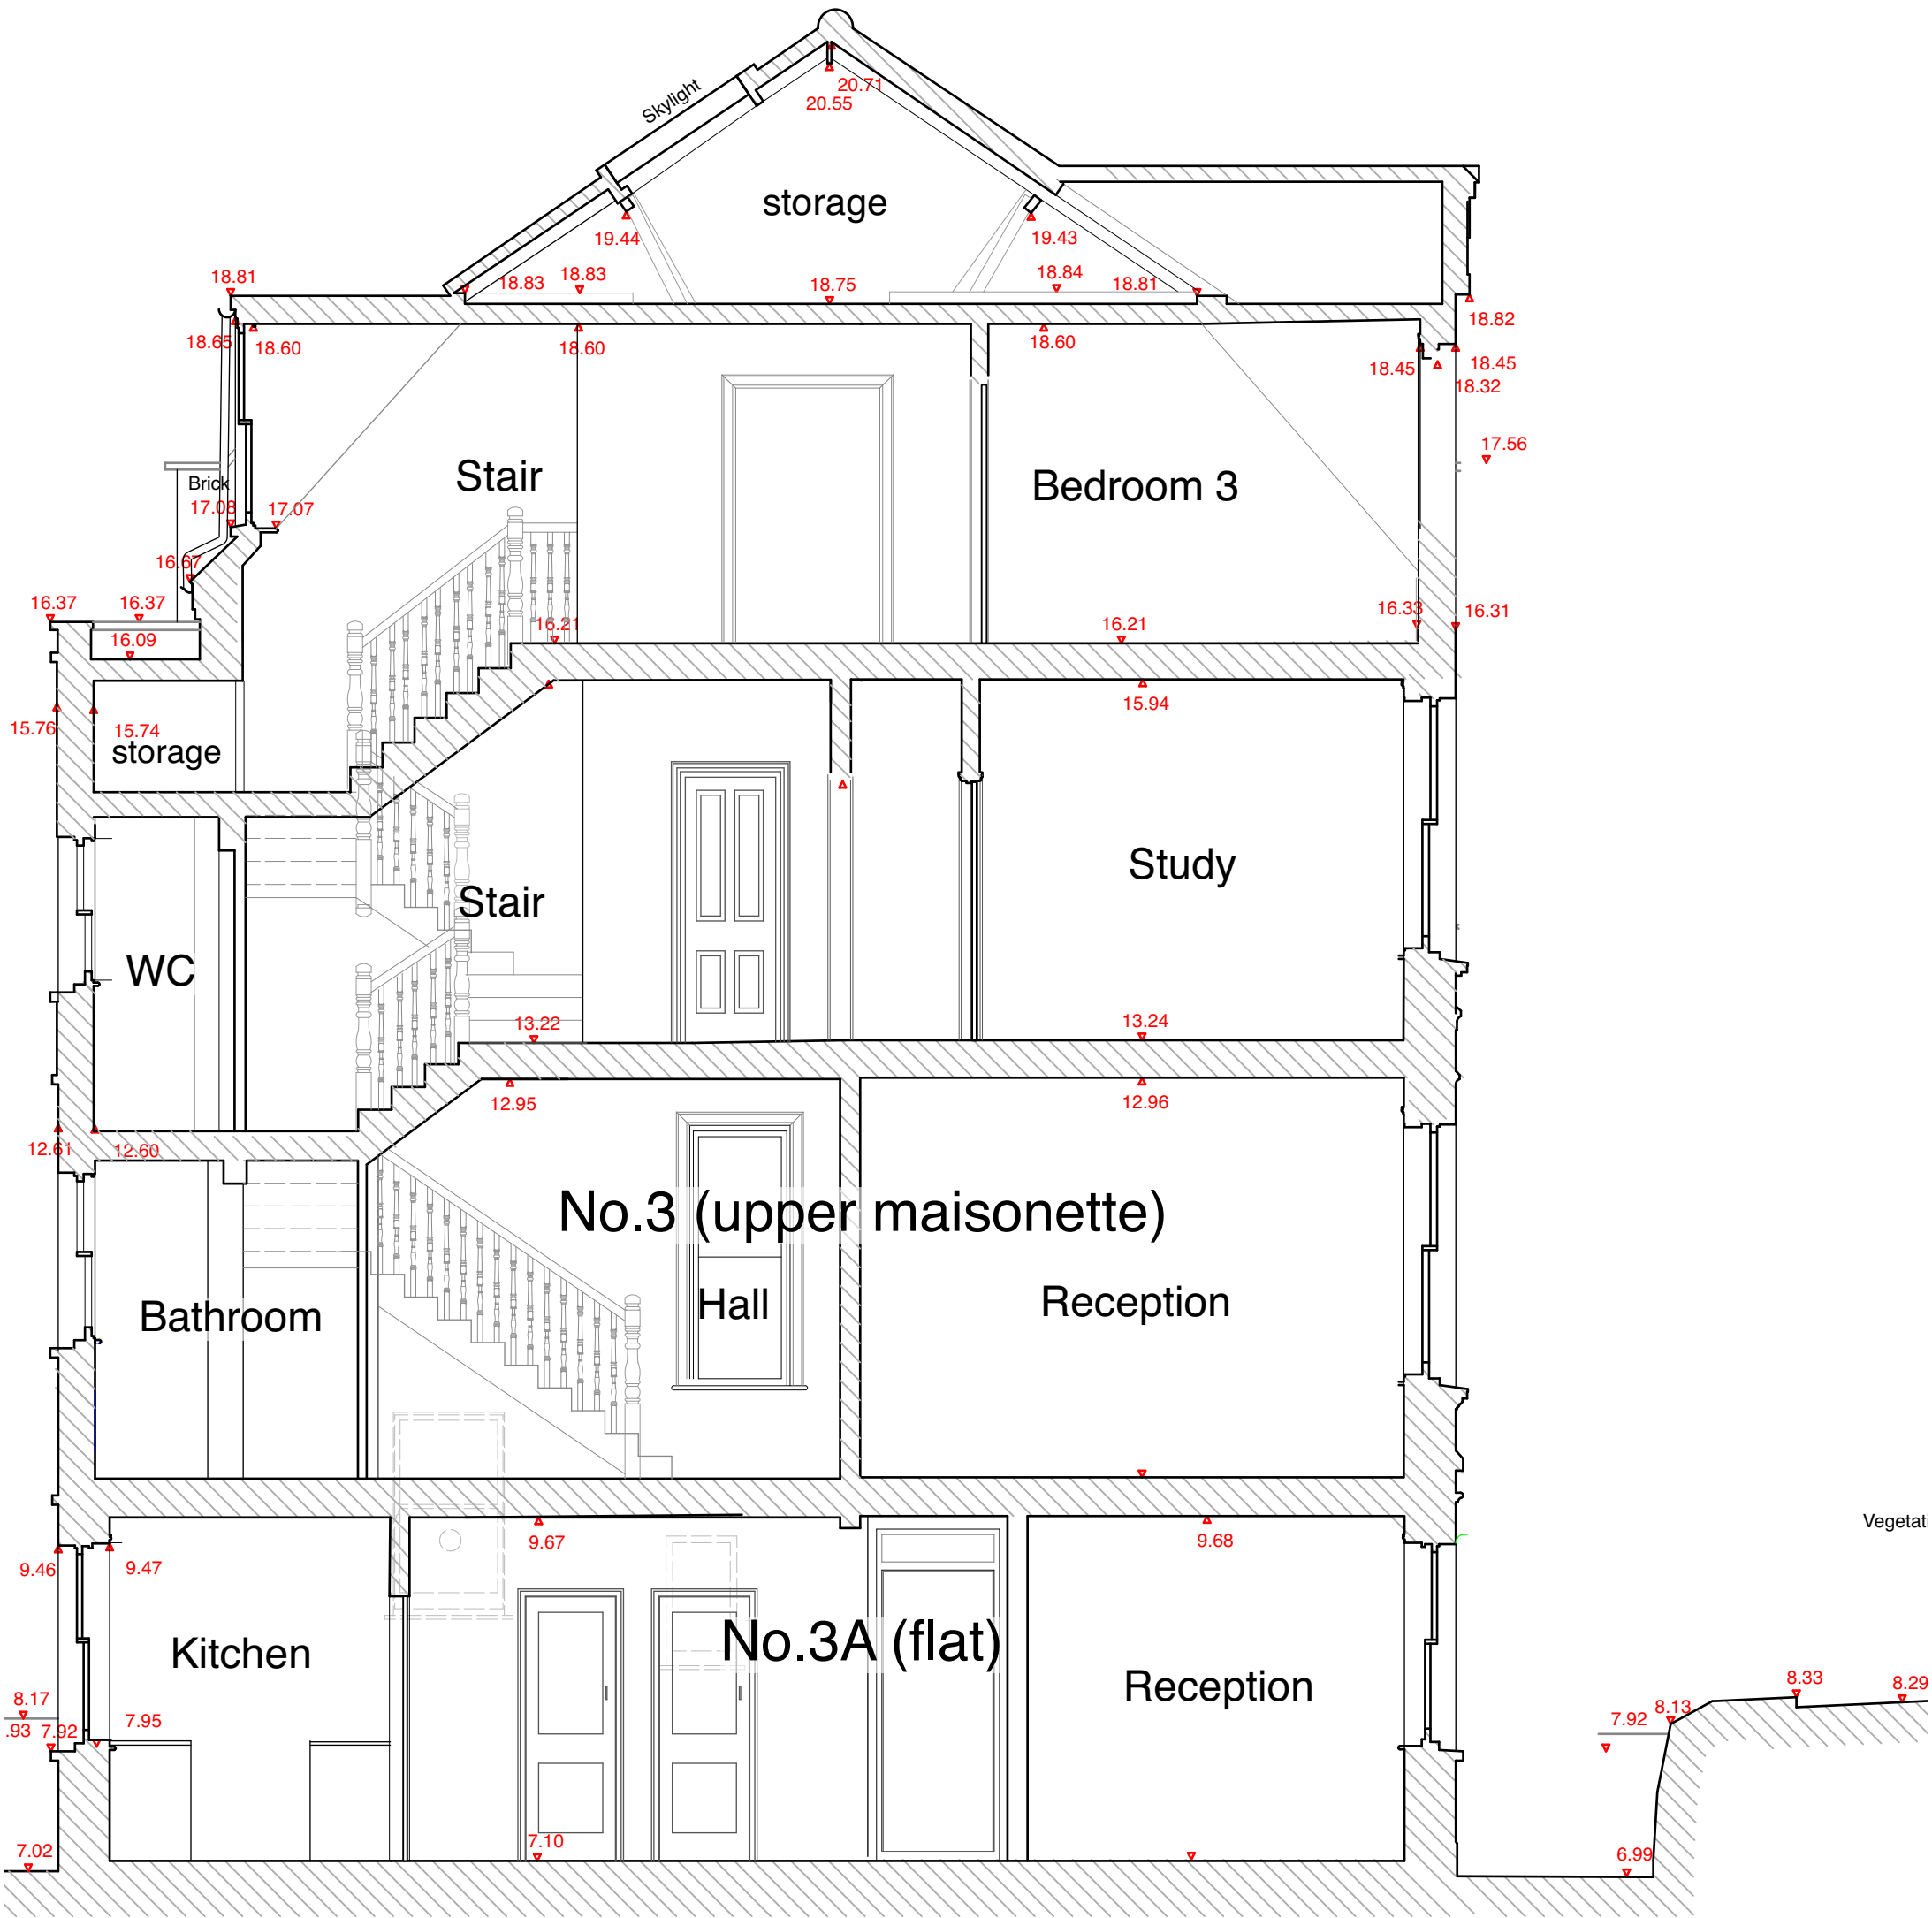

SECTION A - A 1:50

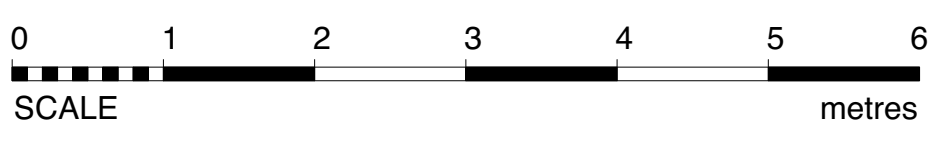


Note:  
All dimensions to be checked on site.  
Drawing subject to all statutory  
approvals. Boundaries are shown  
indicatively.


Revisions: (-)

PLANNING DRAWING  
3 WINDMILL HILL LONDON NW3 6RU  
SECTION C - C (SURVEY)  
JONATHAN FREEGARD 5 TREDEGAR SQ. LONDON E3 5AD 07703 314 179

DWG. No. 3WH-PL-11  
DATE FEB. 2024  
SCALE 1:50 @ A3 size

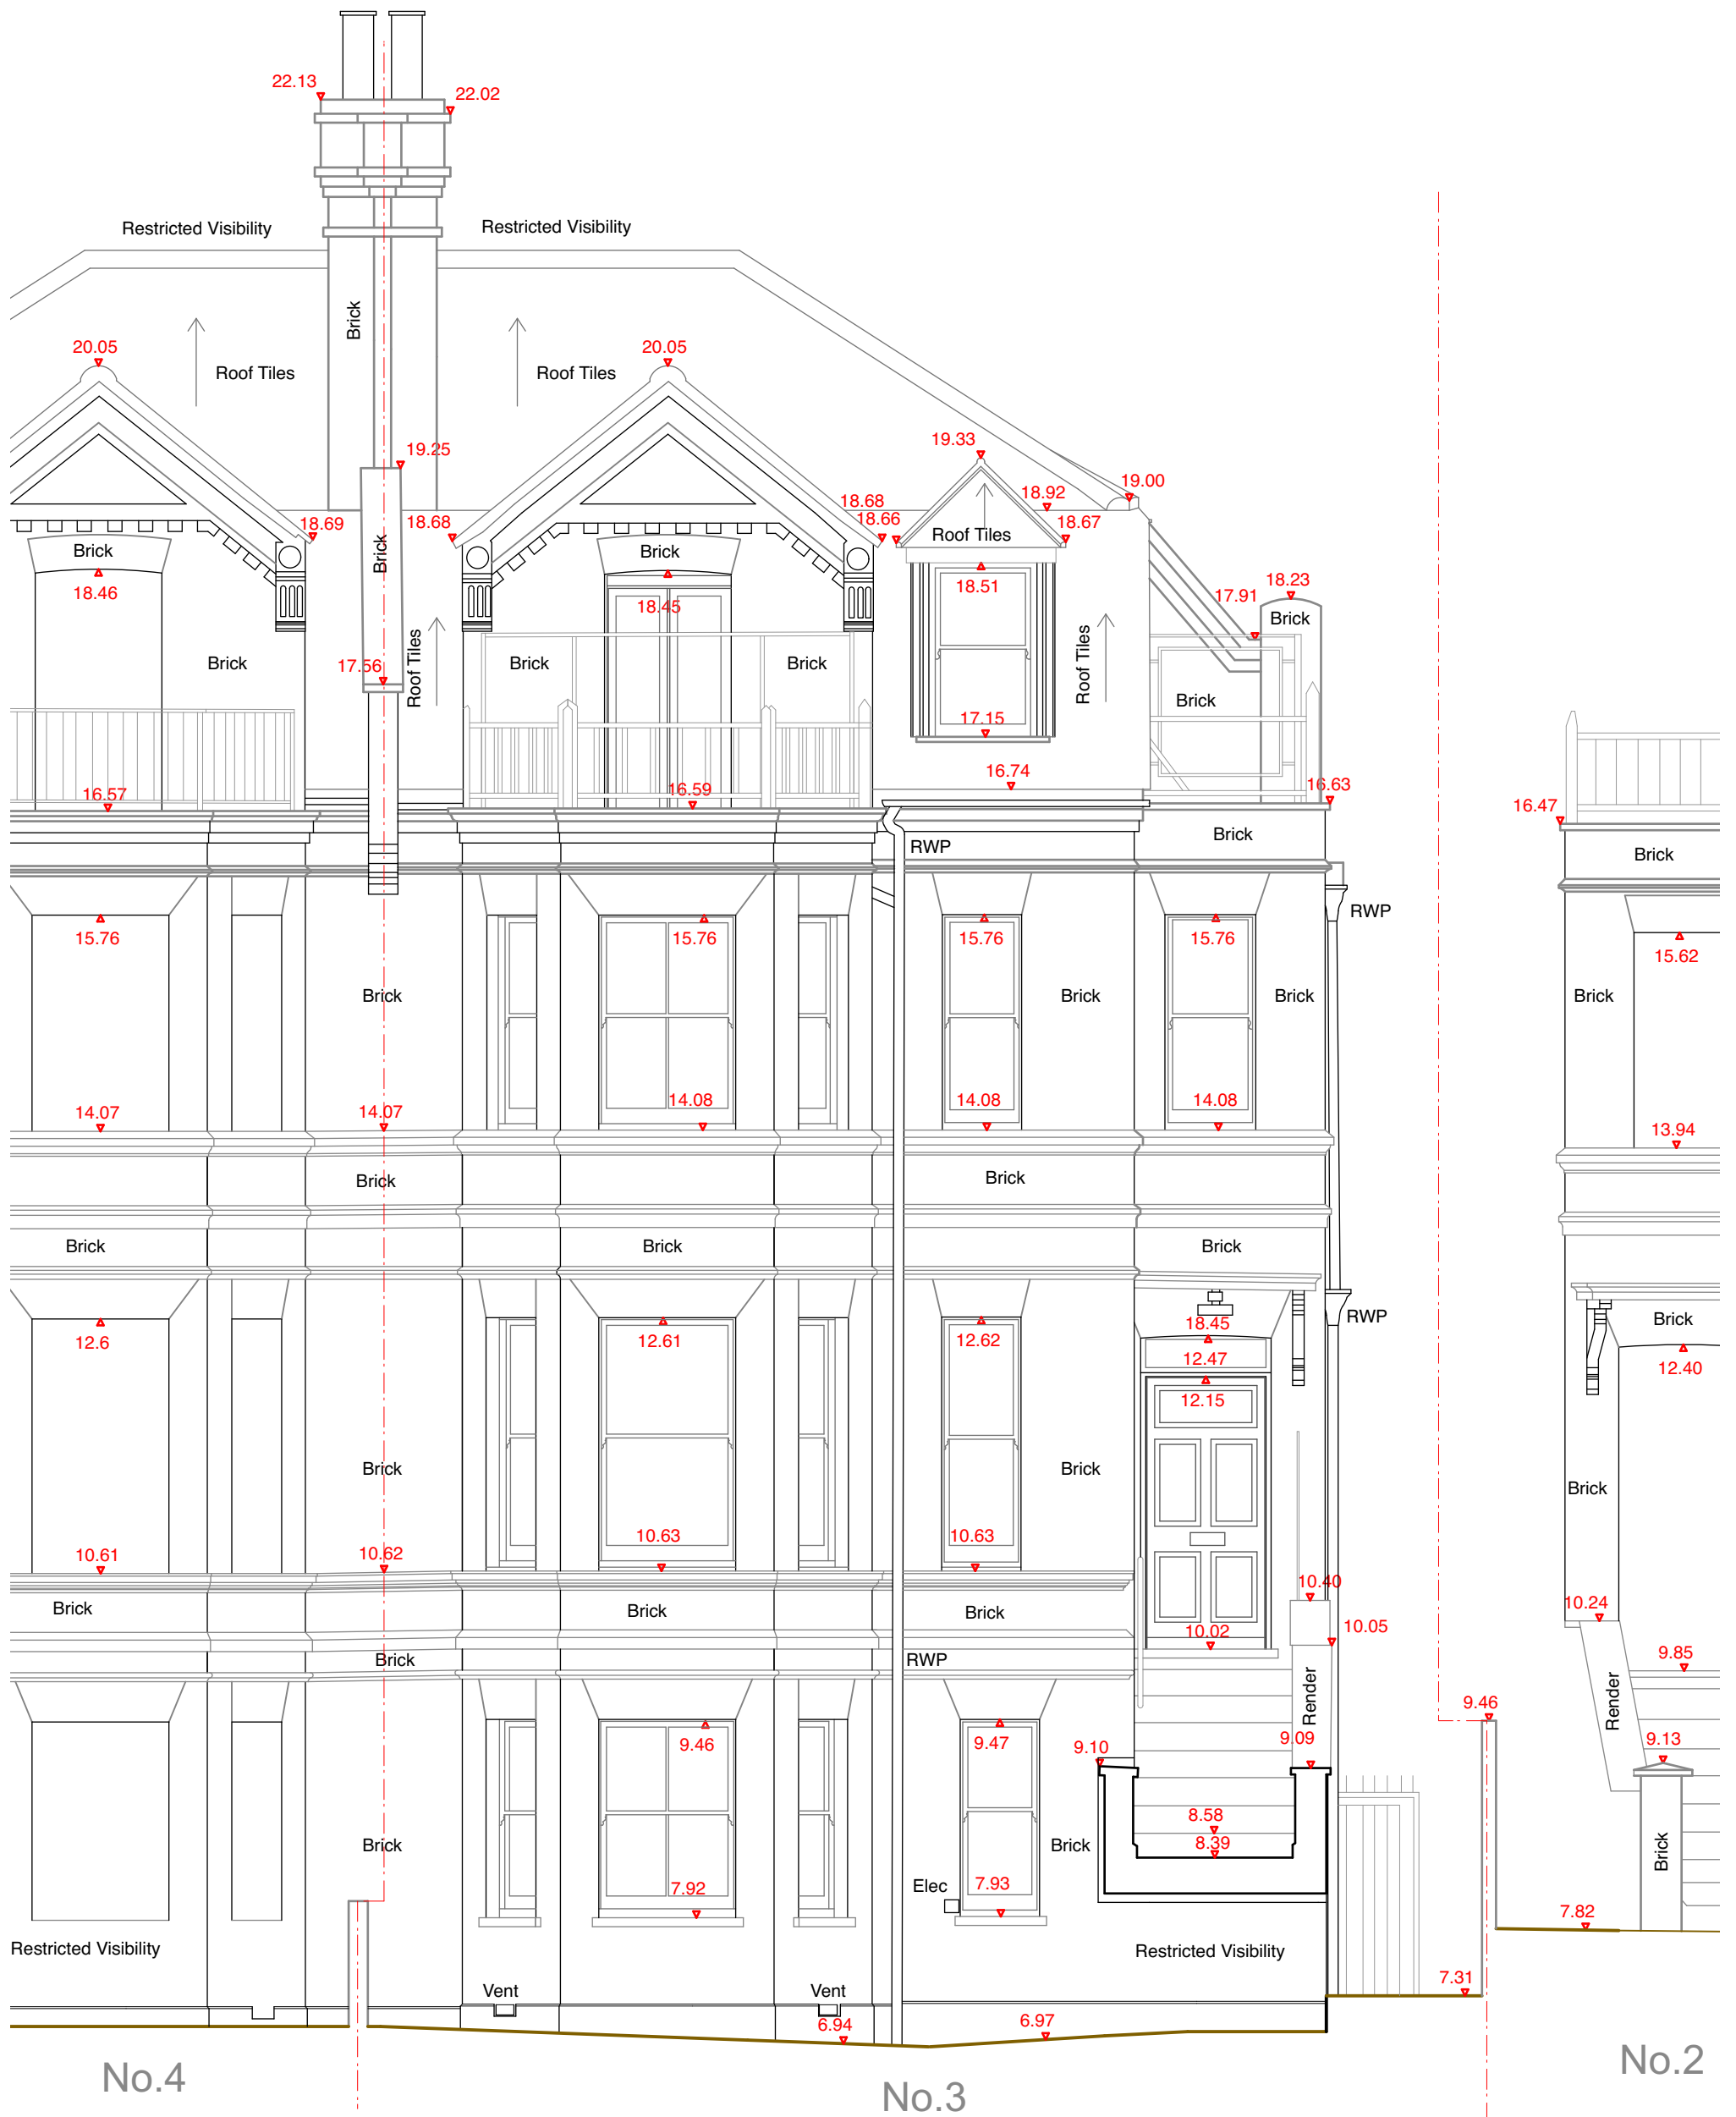

**FRONT (WEST) ELEVATION 1:50**

 

Note:  
All dimensions to be checked on site.  
Drawing subject to all statutory  
approvals. Boundaries are shown  
indicatively.

Revisions: (-)

**PLANNING DRAWING**

**3 WINDMILL HILL LONDON NW3 6RU**


**EXISTING FRONT (W) ELEVATION (SURVEY)**

JONATHAN FREEGARD 5 TREDEGAR SQ. LONDON E3 5AD 07703 314 179


DWG. No. **3WH-PL-12**

DATE **FEB. 2024**

SCALE **1:50 @ A3 size**

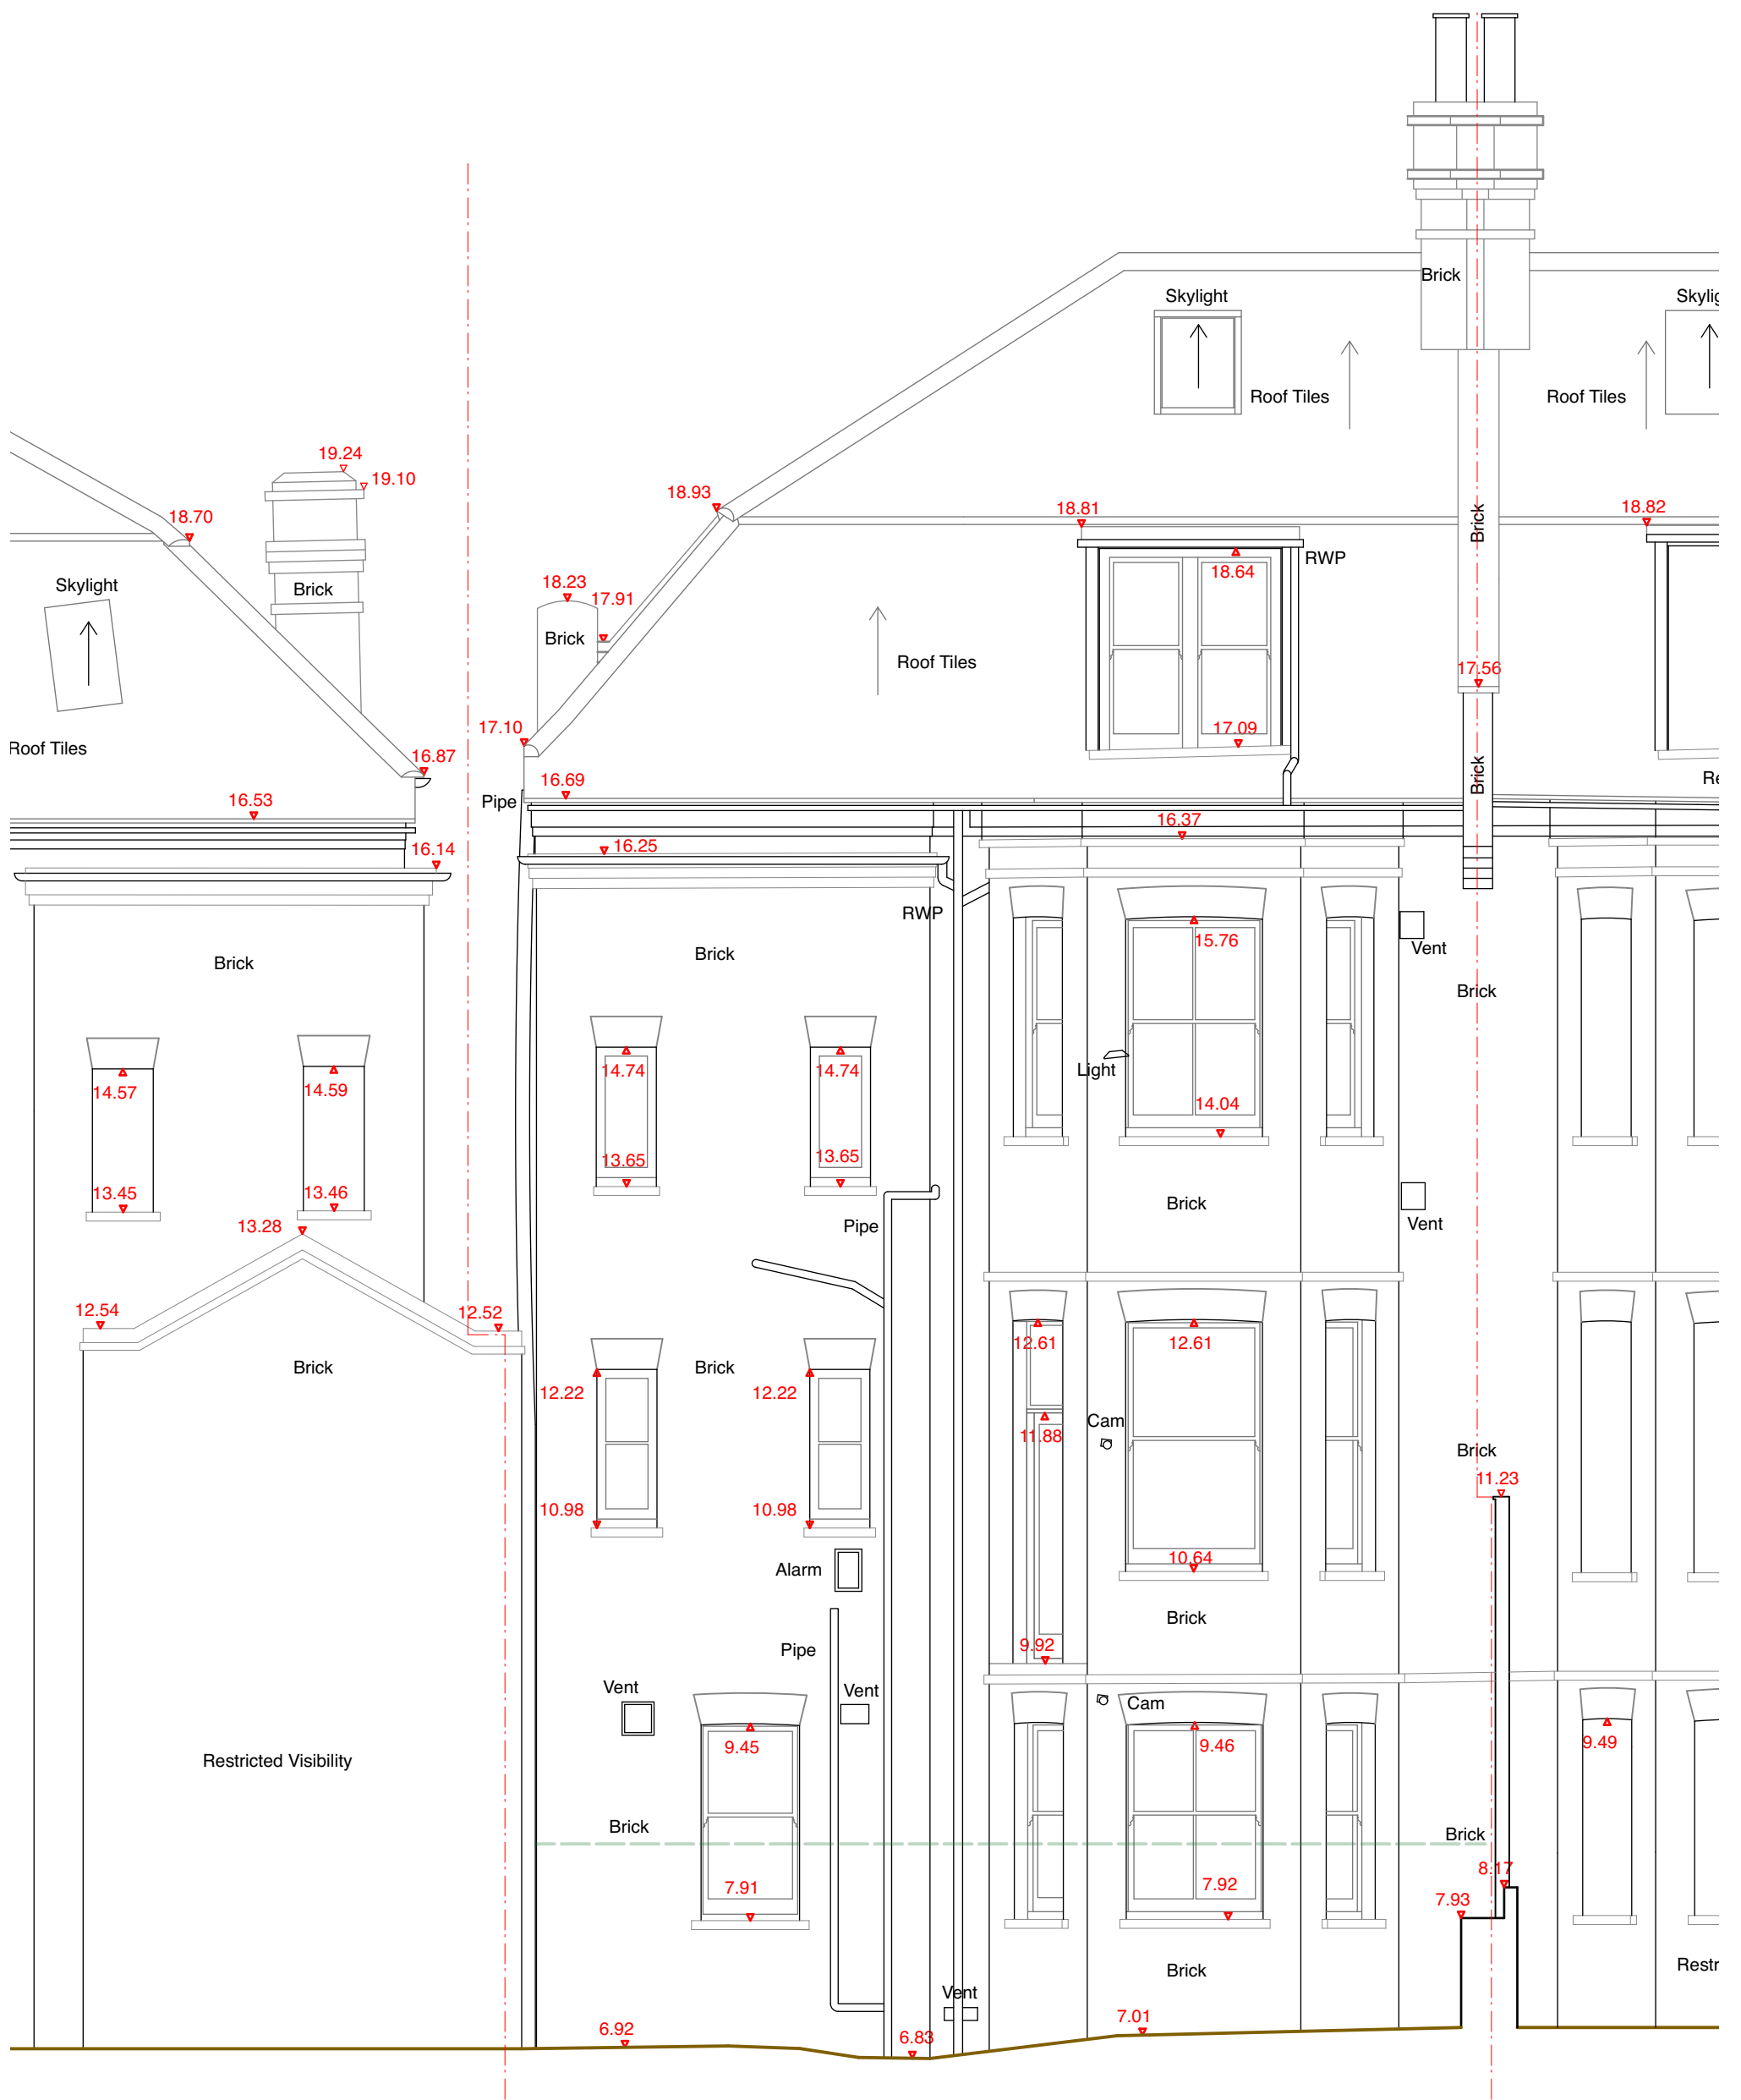

### REAR (EAST) ELEVATION 1:50

 

Note:  
All dimensions to be checked on site.  
Drawing subject to all statutory  
approvals. Boundaries are shown  
indicatively.

Revisions: (-)

PLANNING DRAWING

3 WINDMILL HILL LONDON NW3 6RU


EXISTING REAR (EAST) ELEVATION (SURVEY)

JONATHAN FREEGARD 5 TREDEGAR SQ. LONDON E3 5AD 07703 314 179


DWG. No. 3WH-PL-13

DATE FEB. 2024

SCALE 1:50 @ A3 size

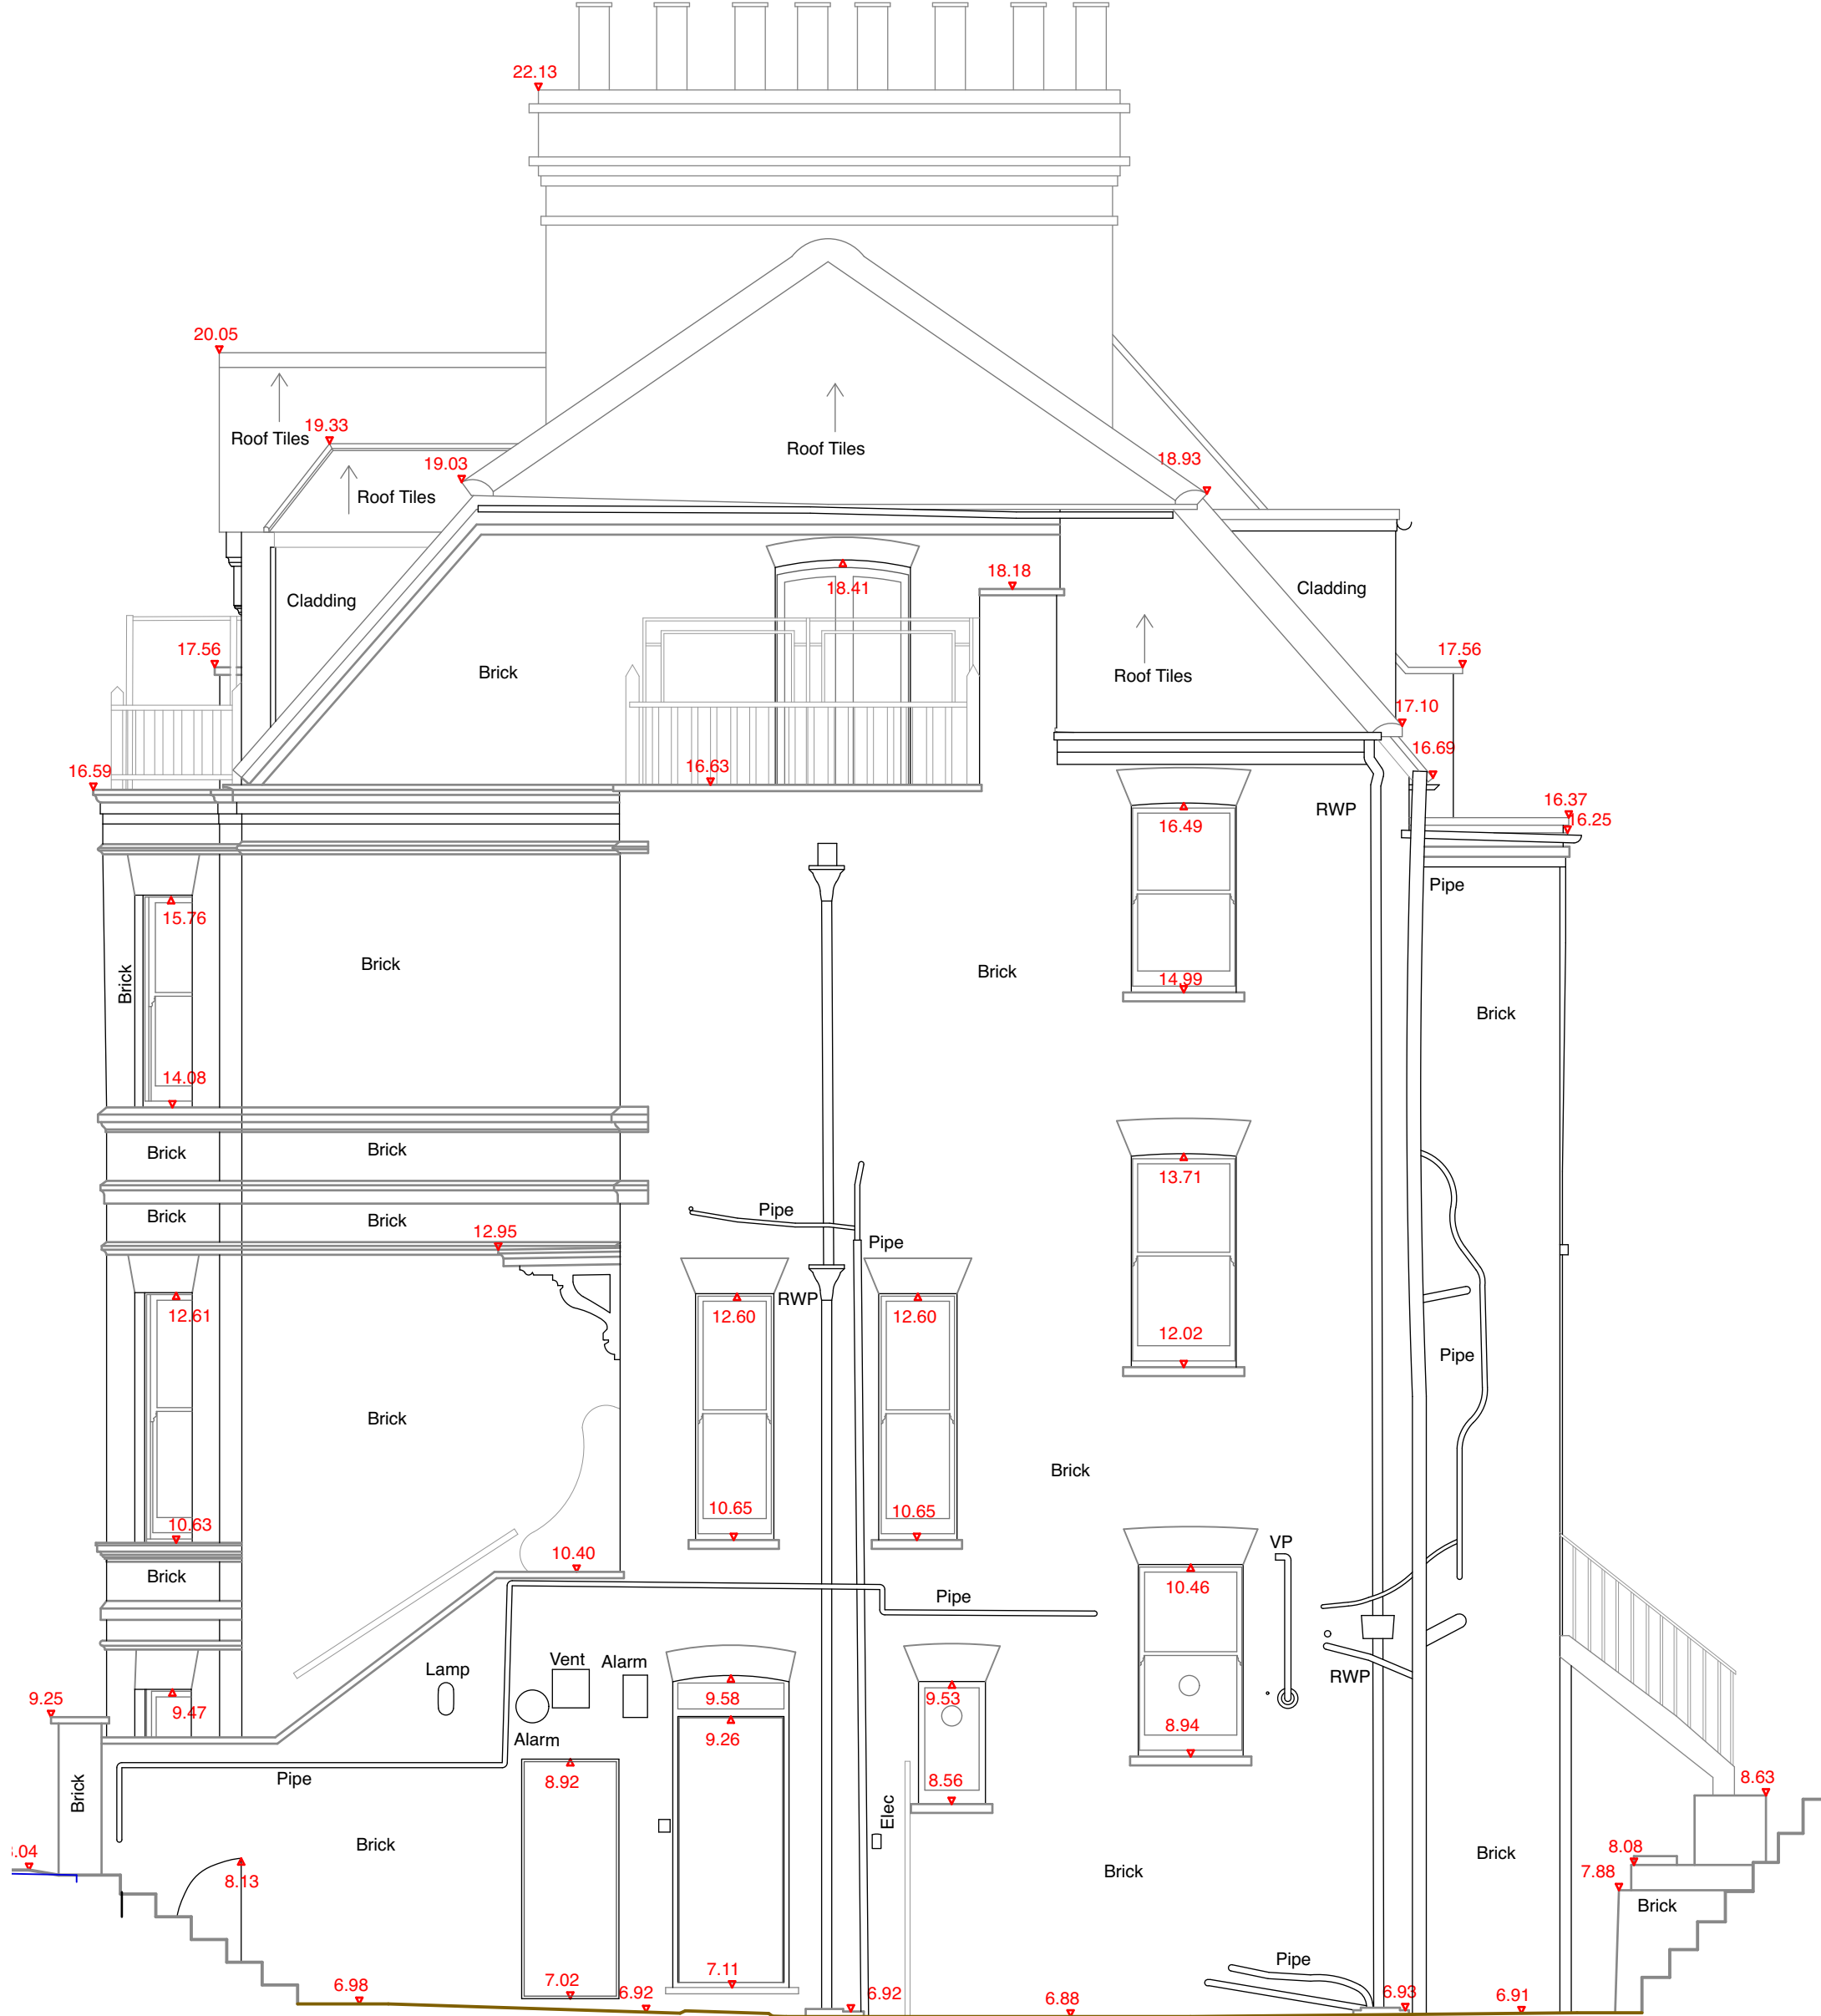

**SIDE (SOUTH) ELEVATION 1:50**

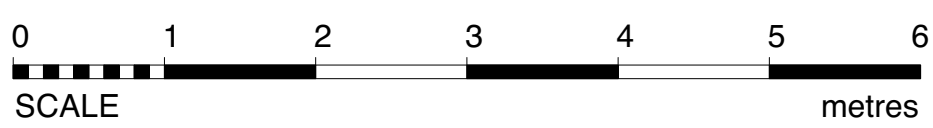

Note:  
 All dimensions to be checked on site.  
 Drawing subject to all statutory  
 approvals. Boundaries are shown  
 indicatively.

Revisions: (-)


**PLANNING DRAWING**

**3 WINDMILL HILL LONDON NW3 6RU**


**EXISTING SIDE (STH.) ELEVATION (SURVEY)**

JONATHAN FREEGARD 5 TREDEGAR SQ. LONDON E3 5AD 07703 314 179


DWG. No. **3WH-PL-14**  
 DATE **FEB. 2024**  
 SCALE **1:50 @ A3 size**

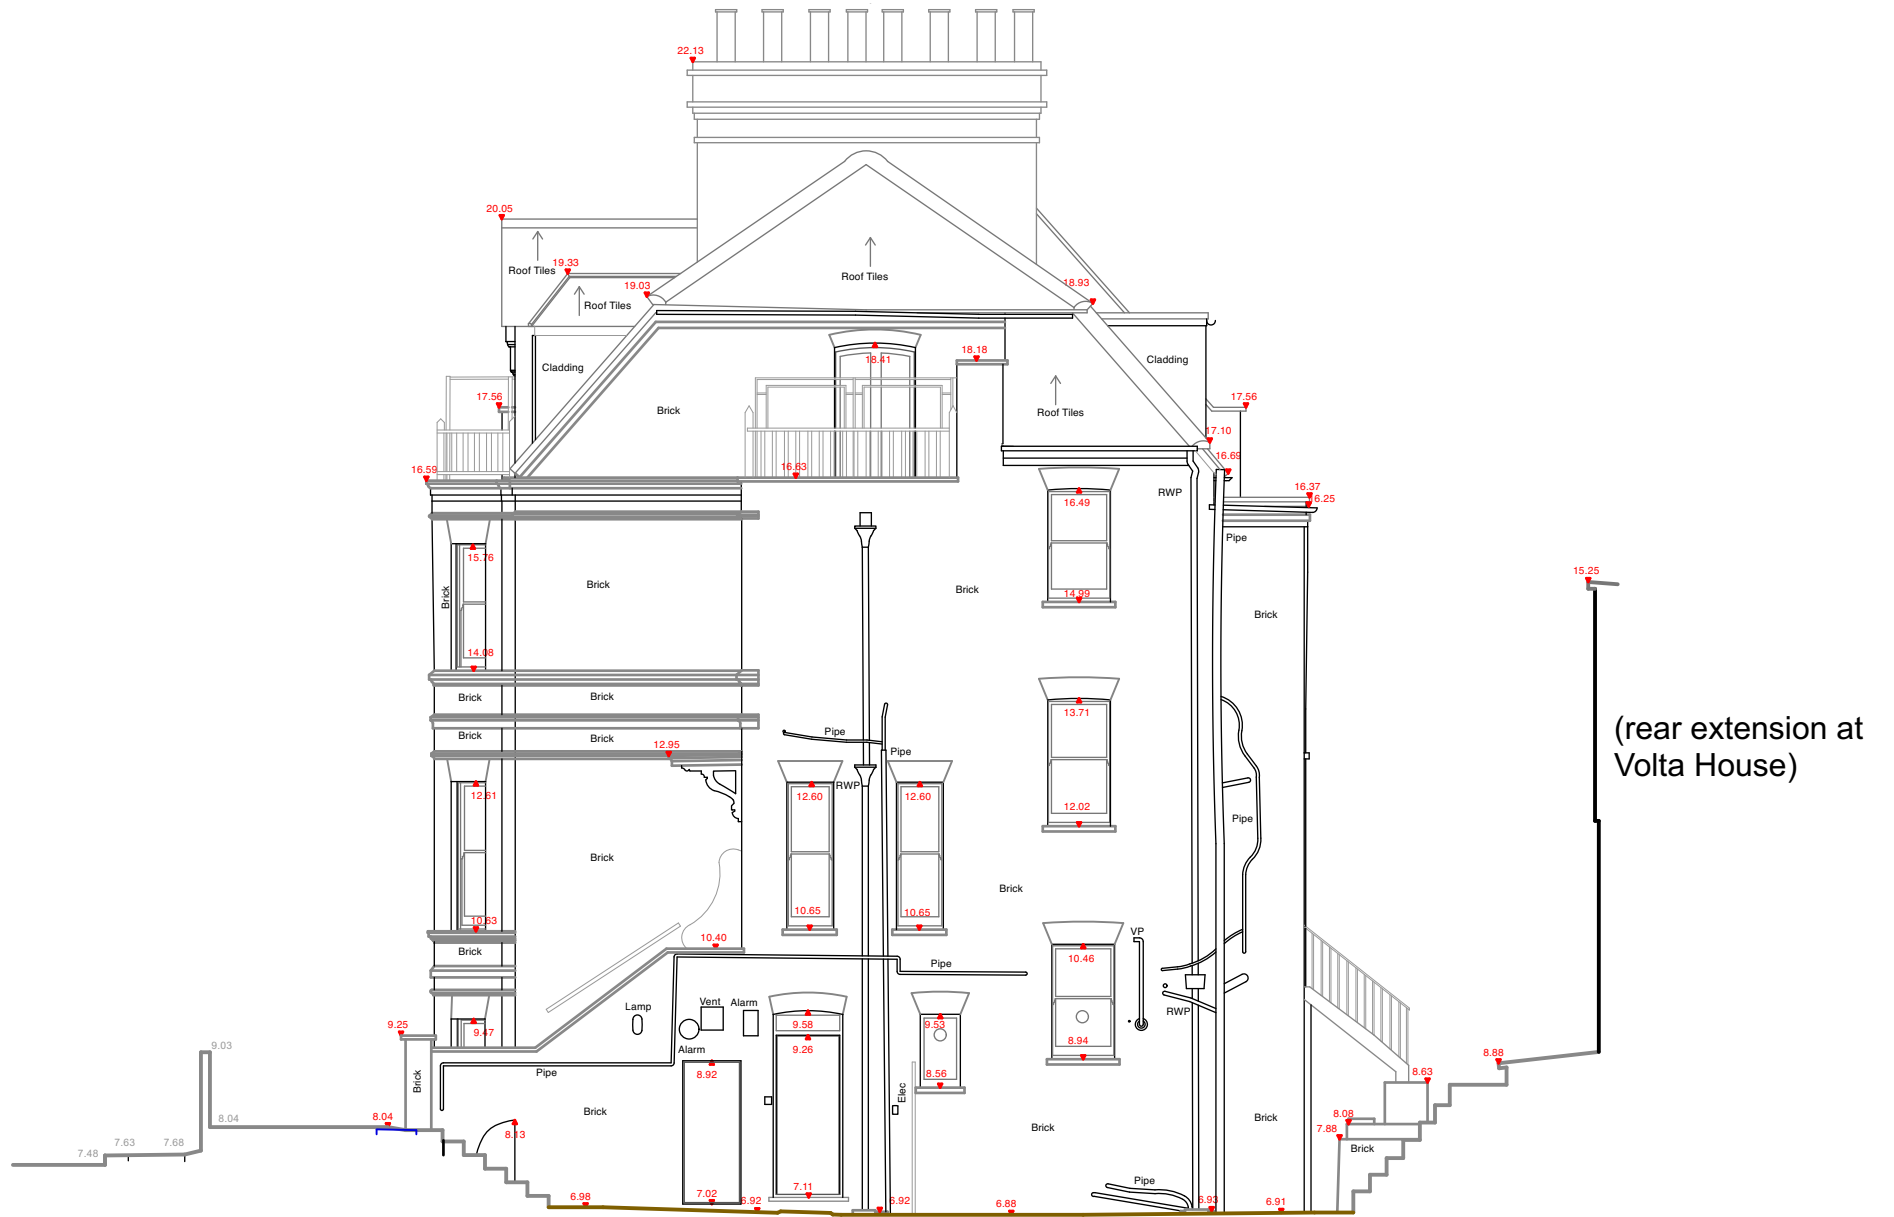

**SIDE ELEVATION 1:100**

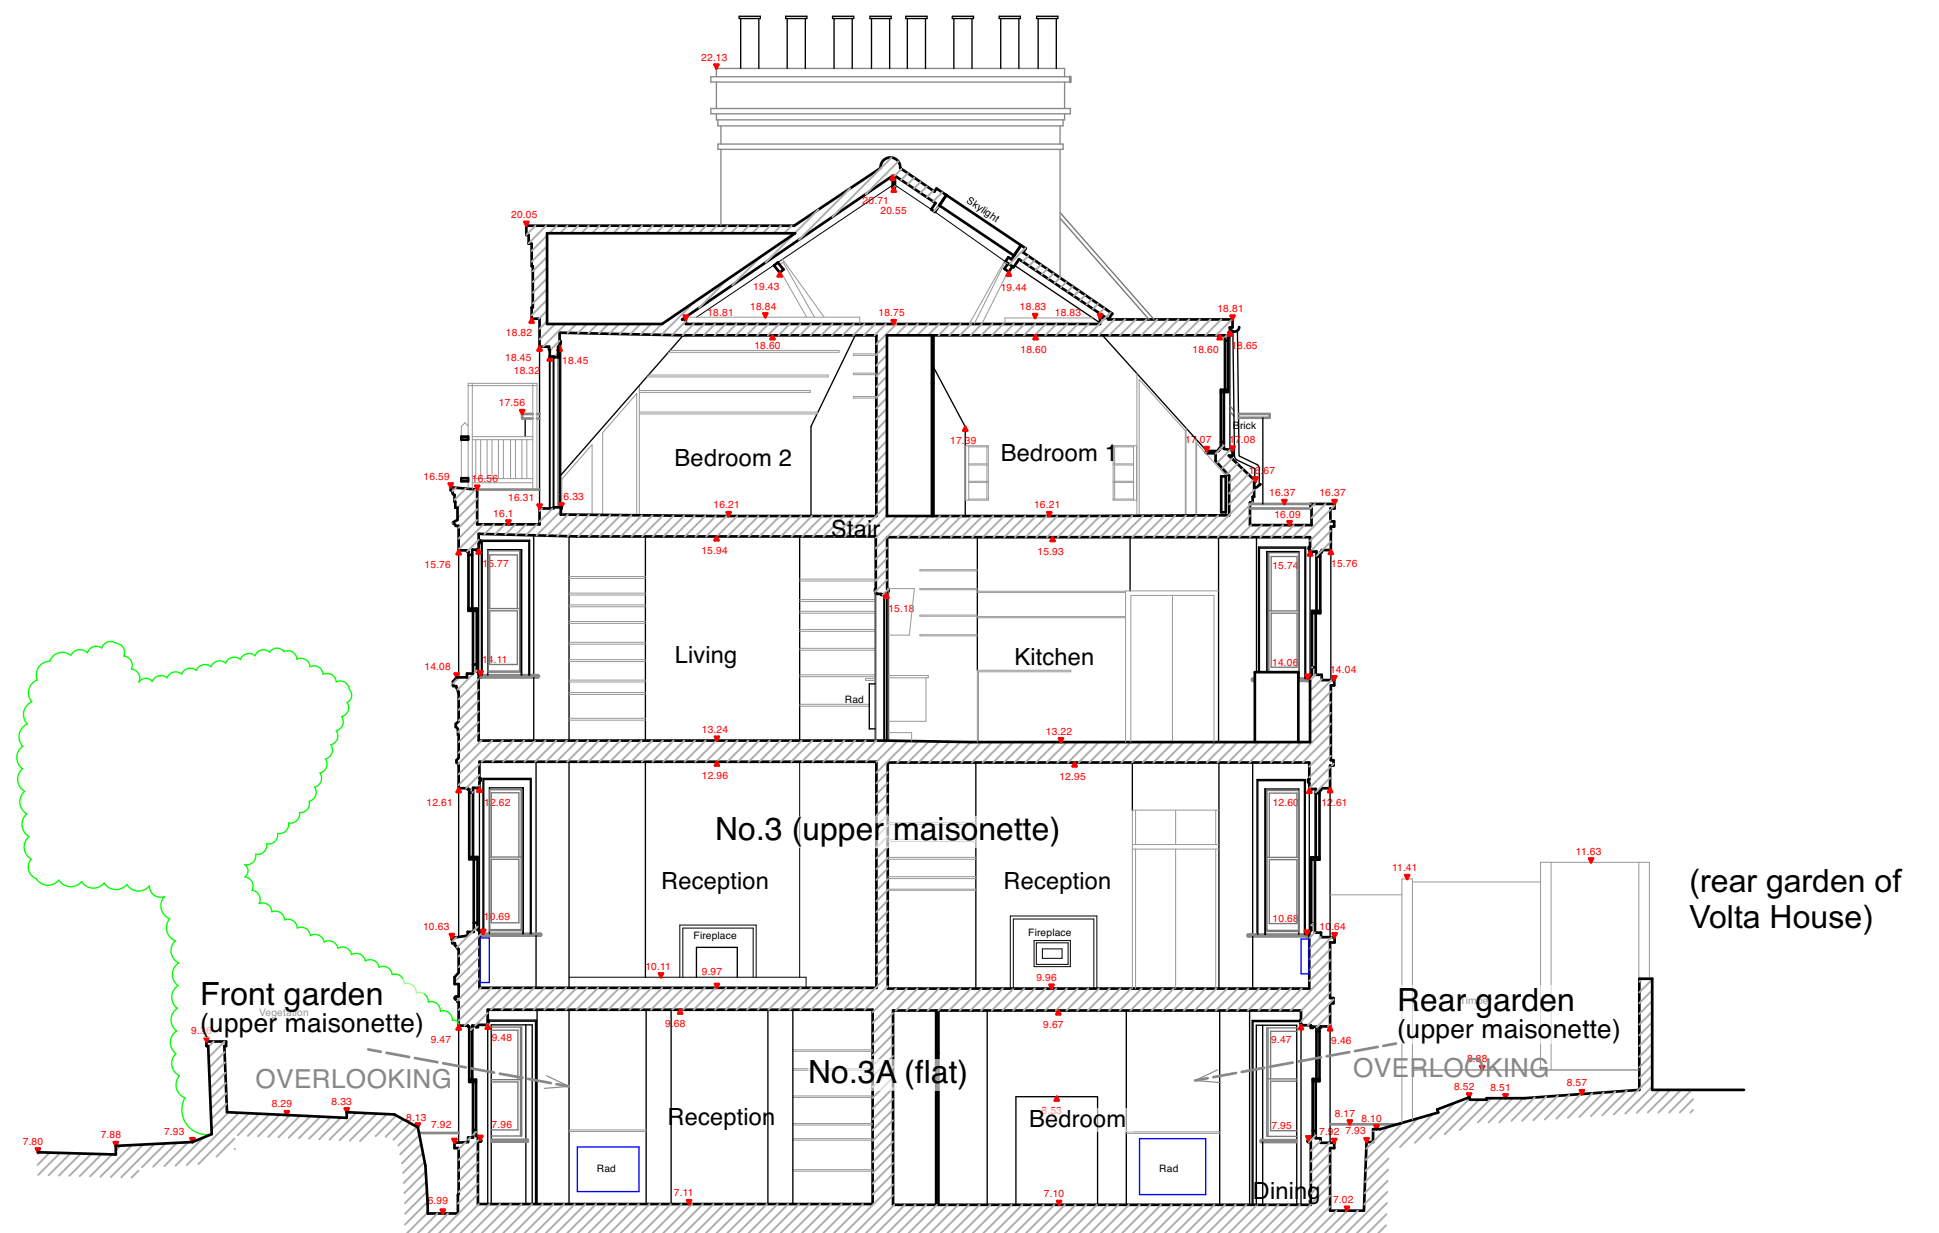

**SITE SECTION A - A 1:100**

 

Note:  
All dimensions to be checked on site.  
Drawing subject to all statutory  
approvals. Boundaries are shown  
indicatively.

Revisions: (-)

**PLANNING DRAWING**

**3 WINDMILL HILL LONDON NW3 6RU**

**EXISTING SITE SECTION A - A (SURVEY)**

JONATHAN FREEGARD 5 TREDEGAR SQ. LONDON E3 5AD 07703 314 179

DWG. No. **3WH-PL-15**

DATE **FEB. 2024**

SCALE **1:100 @ A3 size**