


New brick piers and low wall with railings + planting behind (to match Nos. 4 & 5 to left)

### SITE PLAN (SHOWING GROUND FLOOR) 1:50

 

Note:  
All dimensions to be checked on site.  
Drawing subject to all statutory approvals. Boundaries are shown indicatively.

Revisions: (-)

PLANNING DRAWING

3 WINDMILL HILL LONDON NW3 6RU



PROPOSED SITE PLAN

JONATHAN FREEGARD 5 TREDEGAR SQ. LONDON E3 5AD 07703 314 179

DWG. No. 3WH-PL-21

DATE FEB. 2024

SCALE 1:100 @ A3 size

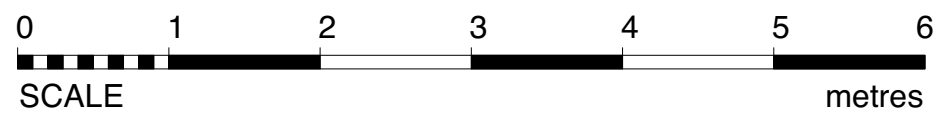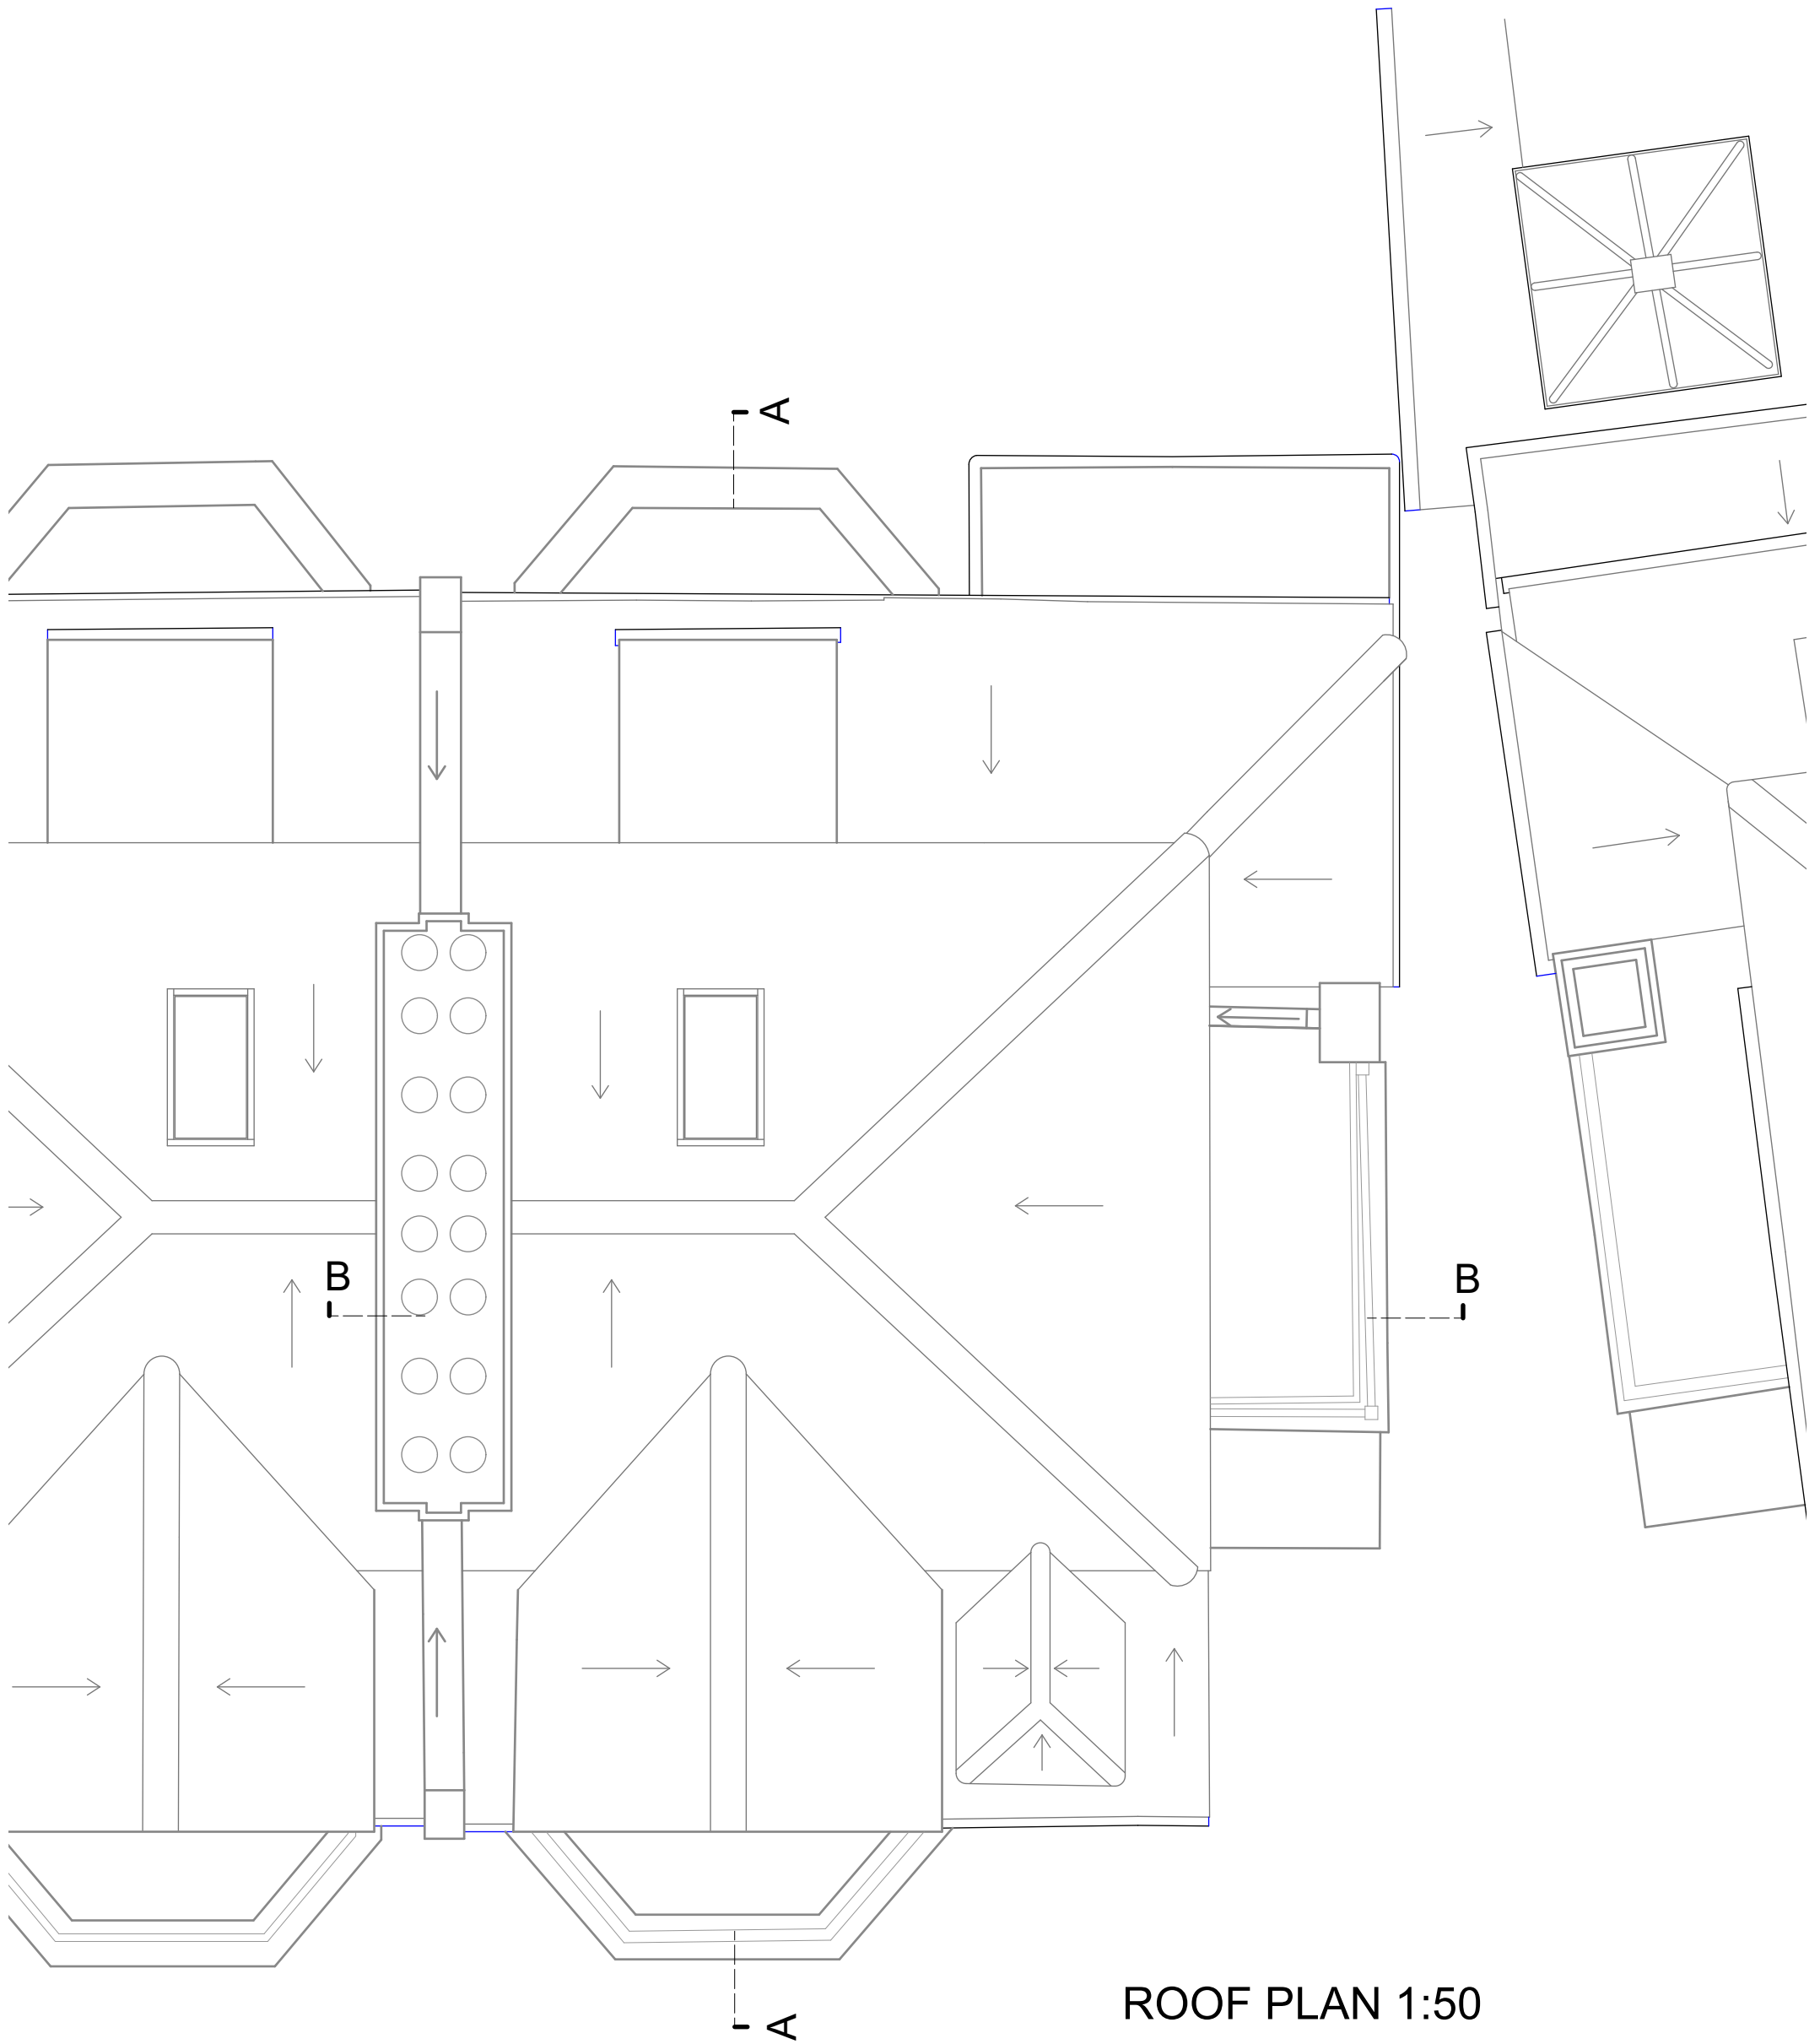


Note:  
 All dimensions to be checked on site.  
 Drawing subject to all statutory  
 approvals. Boundaries are shown  
 indicatively.

Revisions: (-)

**PLANNING DRAWING**  
 3 WINDMILL HILL LONDON NW3 6RU  
**PROPOSED ROOF PLAN**  
 JONATHAN FREEGARD 5 TREDEGAR SQ. LONDON E3 5AD 07703 314 179

DWG. No. **3WH-PL-22**  
 DATE FEB. 2024  
 SCALE 1:50 @ A3 size

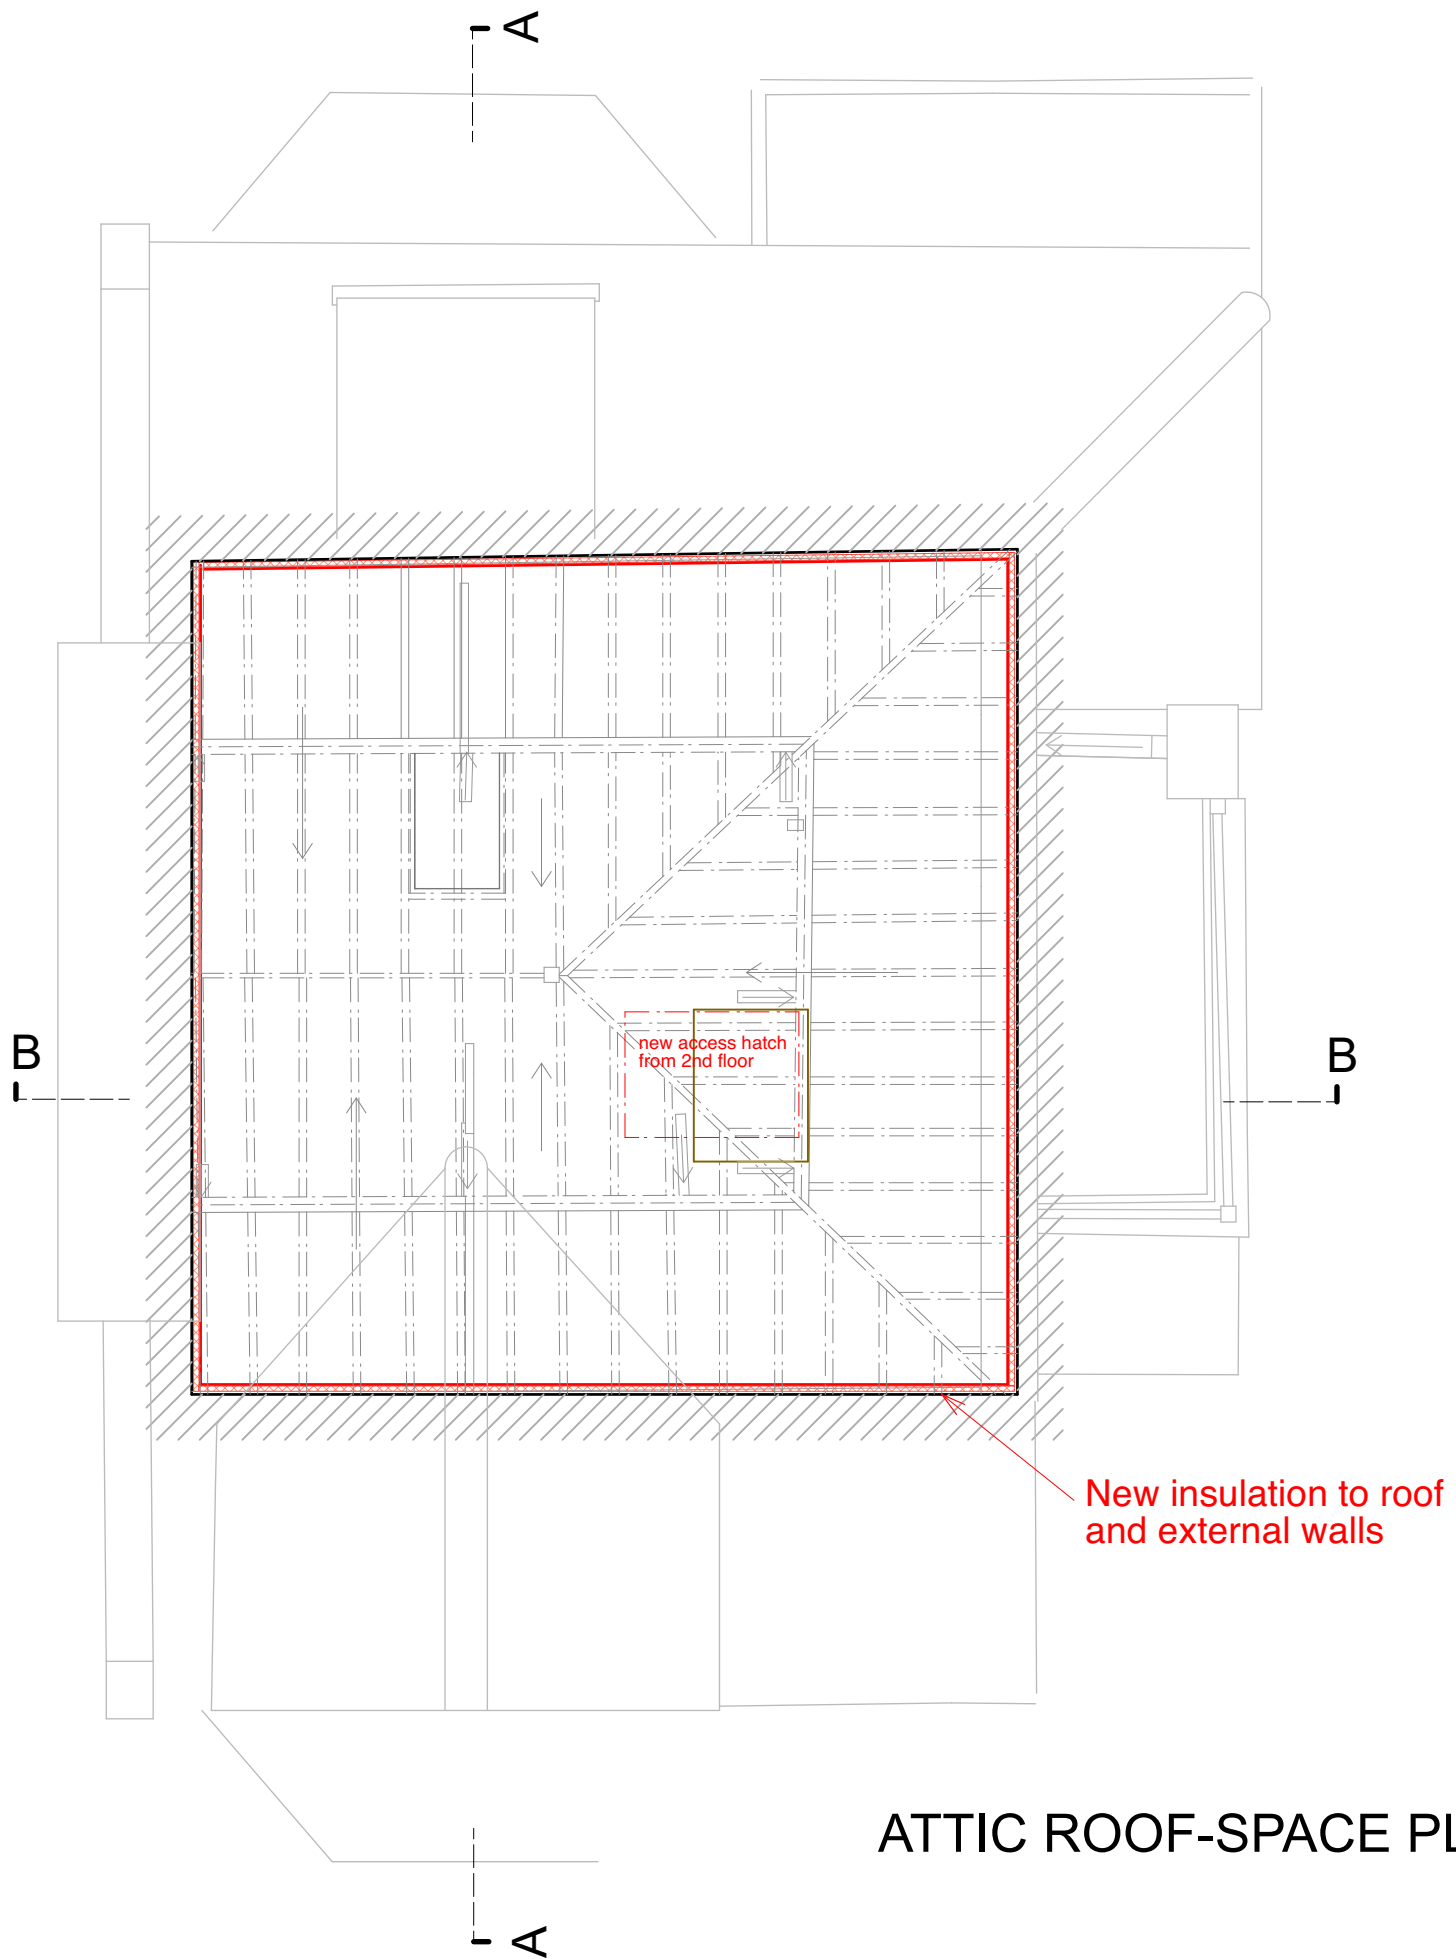

Note:  
All dimensions to be checked on site.  
Drawing subject to all statutory  
approvals. Boundaries are shown  
indicatively.

Revisions: (-)

**PLANNING DRAWING**

**3 WINDMILL HILL LONDON NW3 6RU**



**PROPOSED ATTIC (ROOF-SPACE) PLAN**



JONATHAN FREEGARD 5 TREDEGAR SQ. LONDON E3 5AD 07703 314 179

DWG. No. **3WH-PL-23**

DATE **FEB. 2024**

SCALE **1:50 @ A3 size**

  

 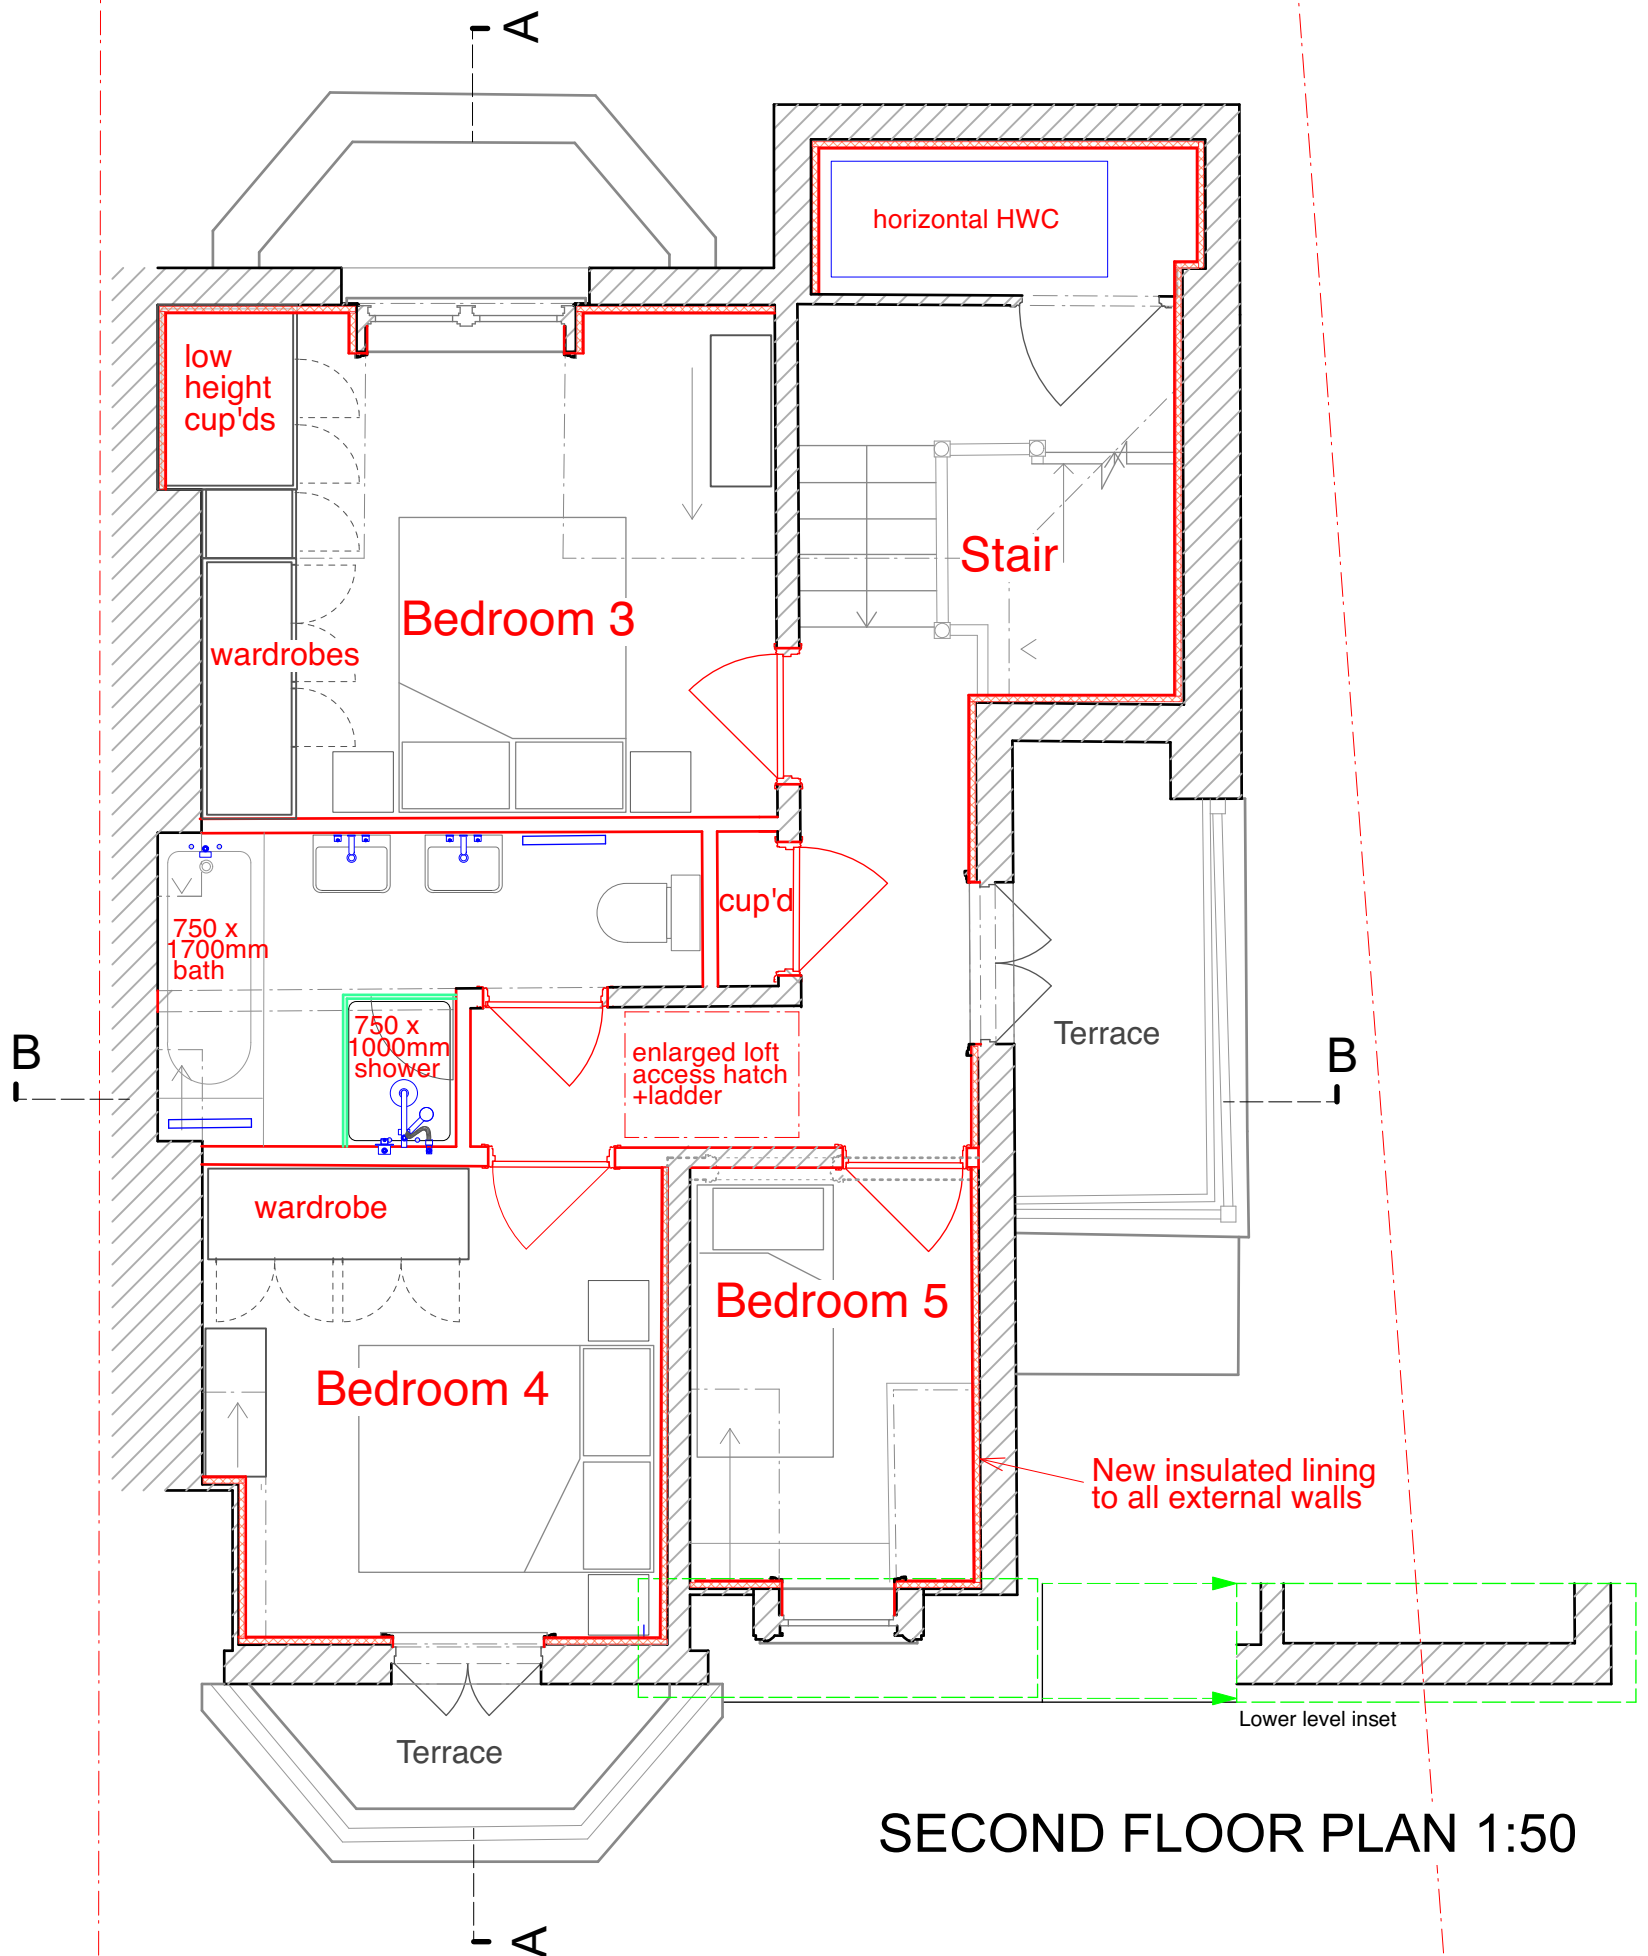


Note:  
All dimensions to be checked on site.  
Drawing subject to all statutory  
approvals. Boundaries are shown  
indicatively.


Revisions: (-)

**PLANNING DRAWING**  
**3 WINDMILL HILL LONDON NW3 6RU**  
**PROPOSED SECOND FLOOR PLAN**  
 JONATHAN FREEGARD 5 TREDEGAR SQ. LONDON E3 5AD 07703 314 179

DWG. No. **3WH-PL-24**  
 DATE **FEB. 2024**  
 SCALE **1:50 @ A3 size**

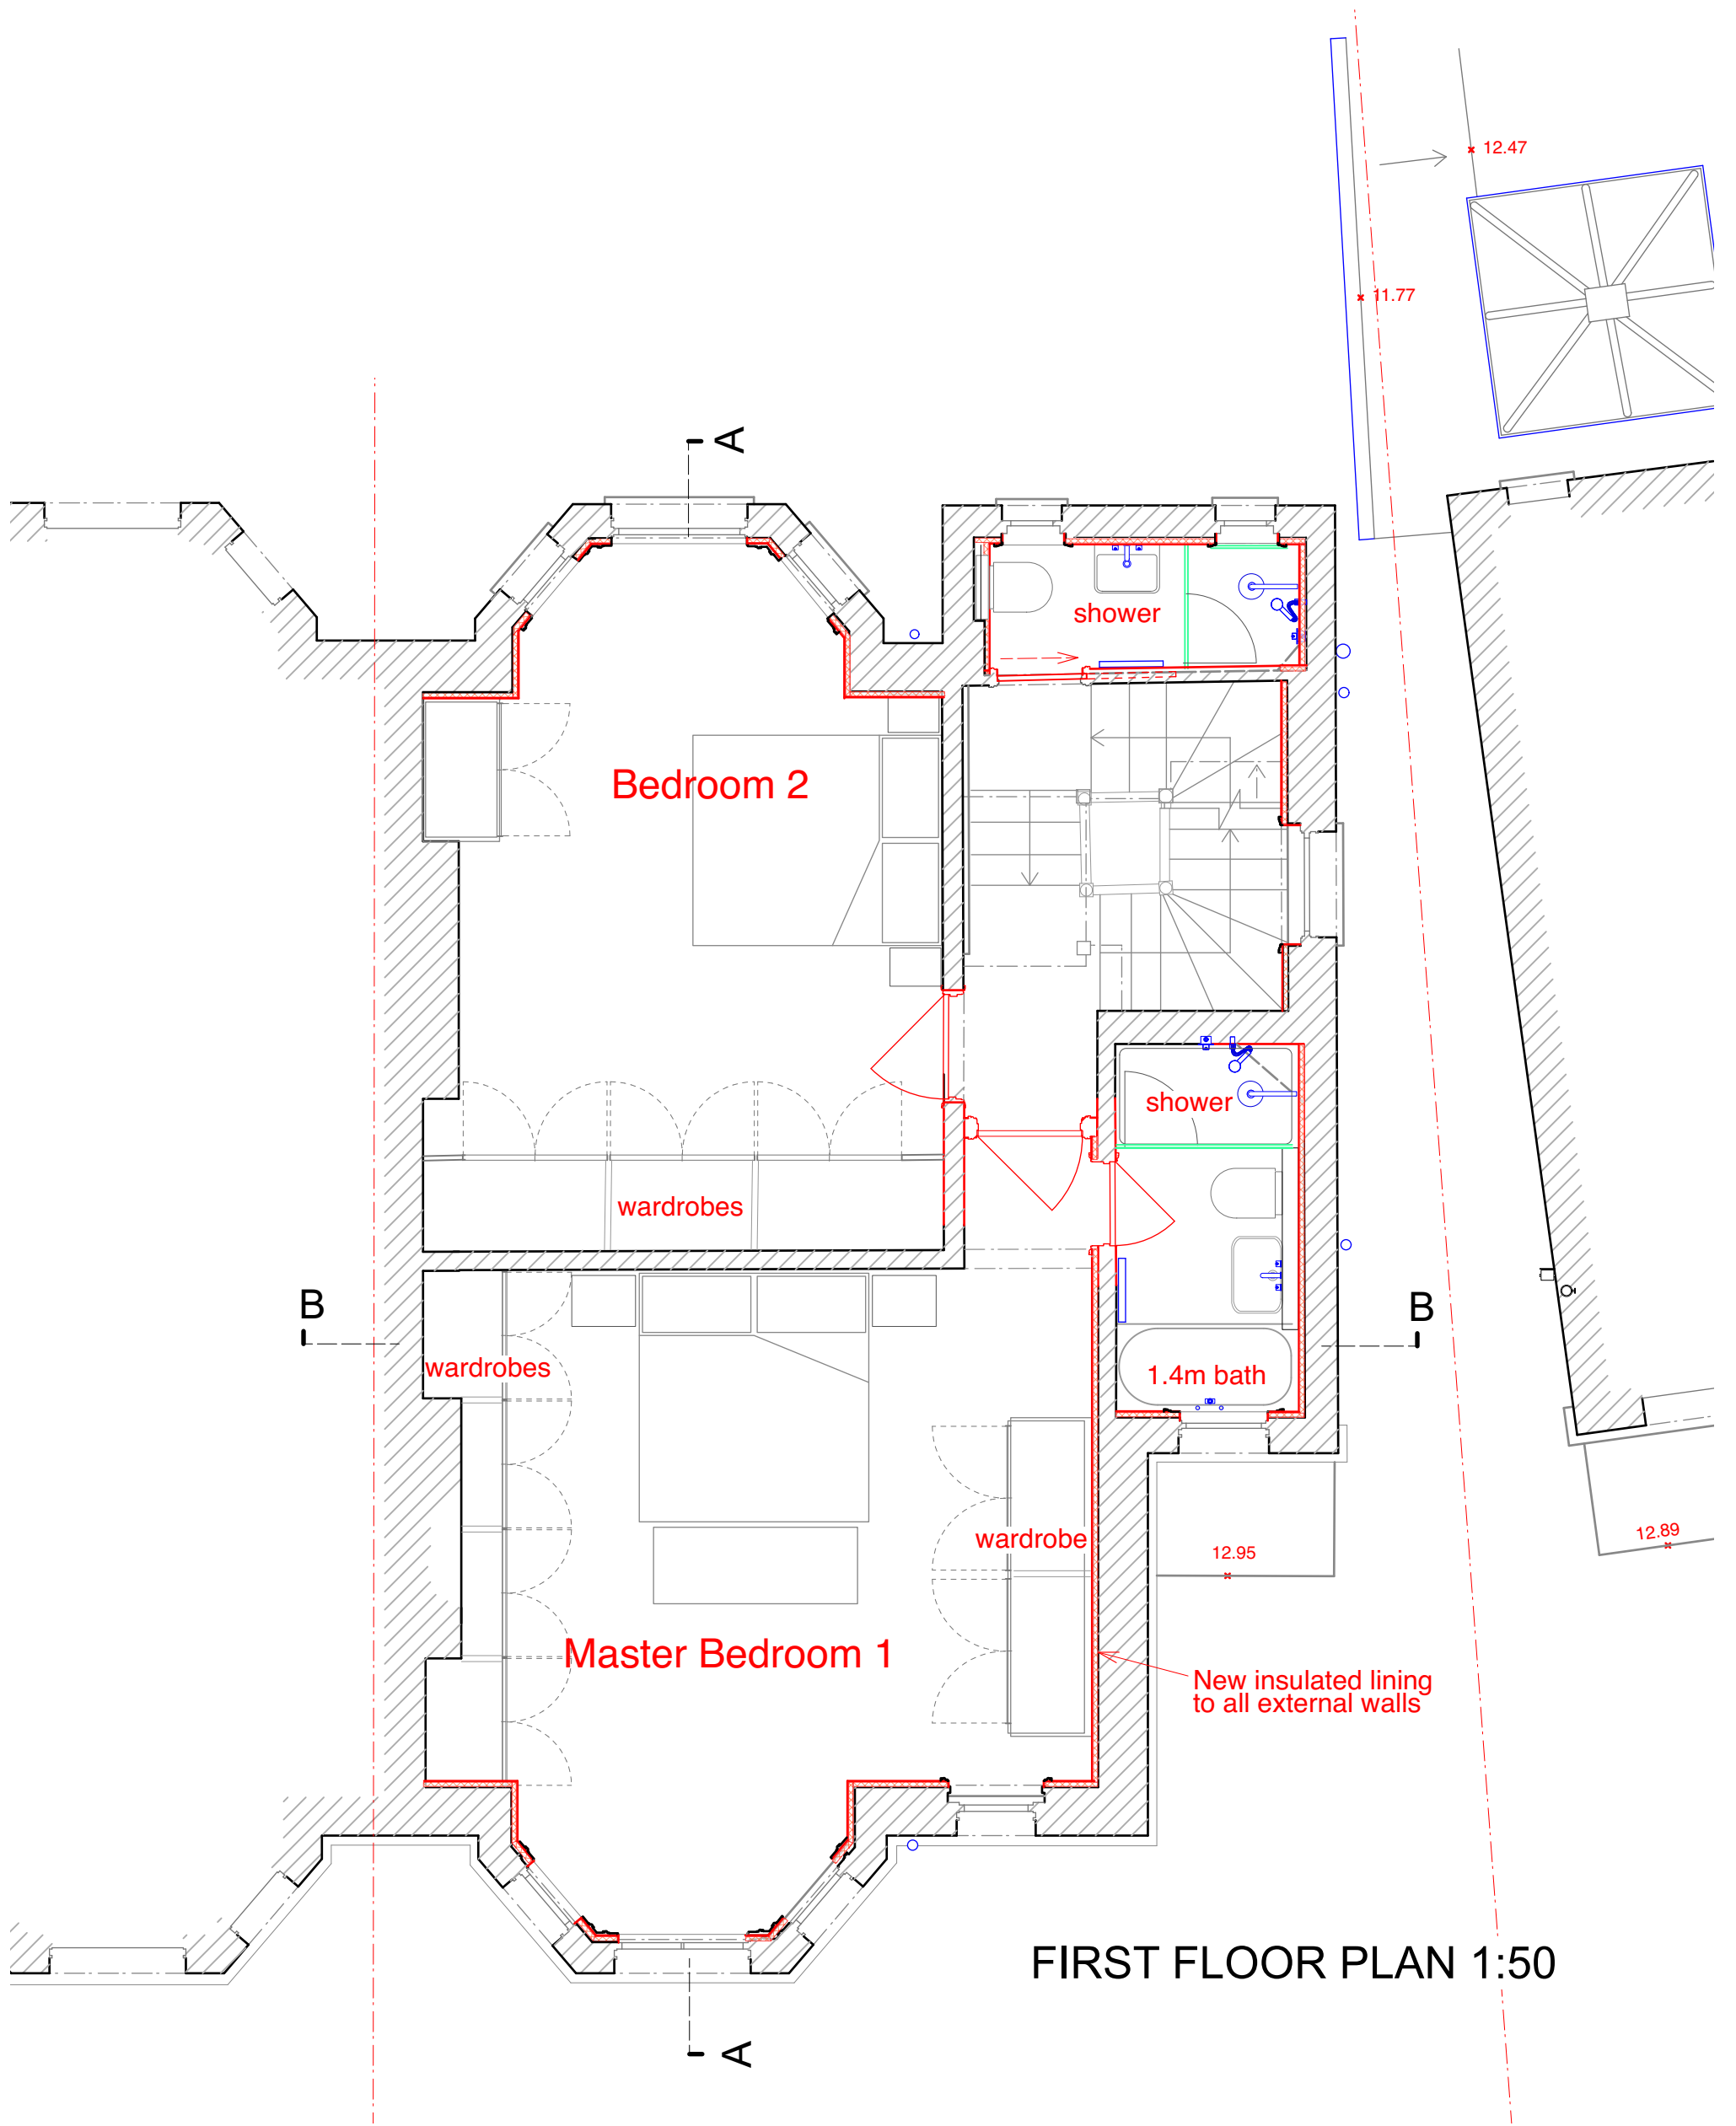

FIRST FLOOR PLAN 1:50

 

Note:  
All dimensions to be checked on site.  
Drawing subject to all statutory  
approvals. Boundaries are shown  
indicatively.

Revisions: (-)

PLANNING DRAWING

3 WINDMILL HILL LONDON NW3 6RU


PROPOSED FIRST FLOOR PLAN

JONATHAN FREEGARD 5 TREDEGAR SQ. LONDON E3 5AD 07703 314 179



DWG. No. 3WH-PL-25

DATE FEB. 2024

SCALE 1:50 @ A3 size

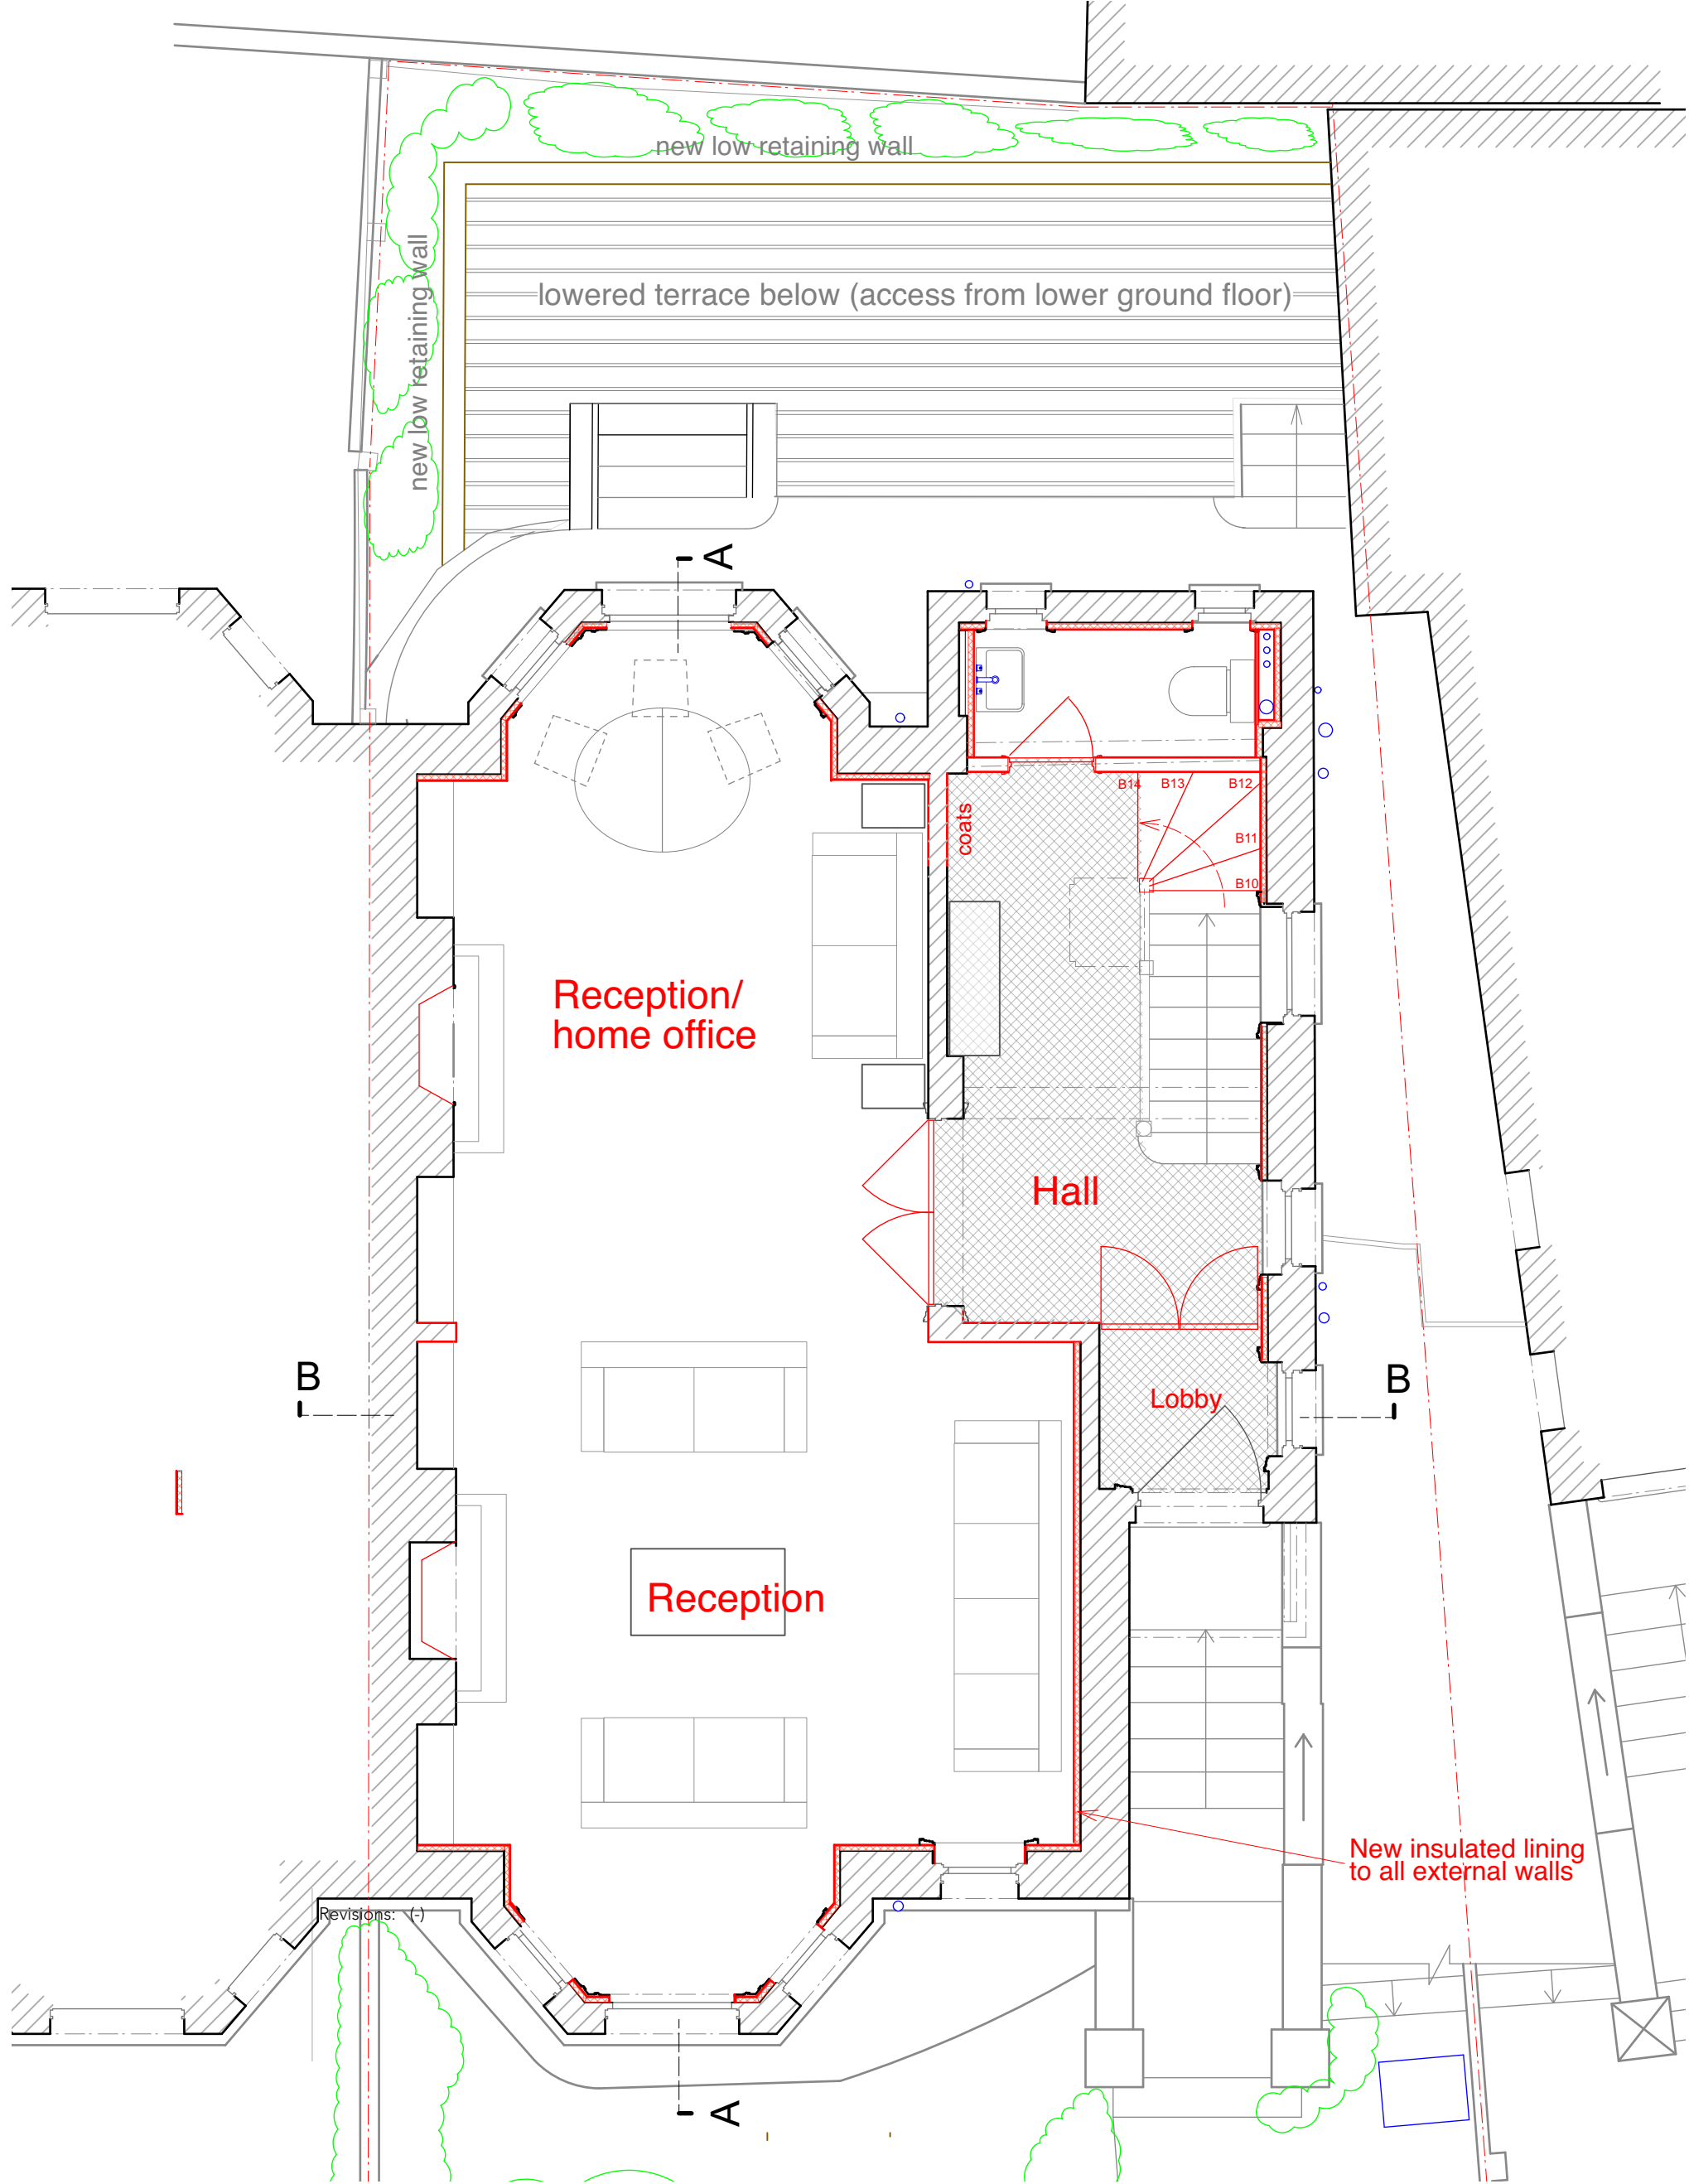

**GROUND FLOOR PLAN 1:50**

 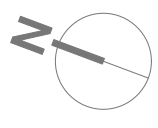


Note:  
 All dimensions to be checked on site.  
 Drawing subject to all statutory  
 approvals. Boundaries are shown  
 indicatively.

**PLANNING DRAWING**  
 3 WINDMILL HILL LONDON NW3 6RU  
**PROPOSED GROUND FLOOR PLAN**

DWG. No. 3WH-PL-26  
 DATE FEB. 2024  
 SCALE 1:50 @ A3 size

JONATHAN FREEGARD 5 TREDEGAR SQ. LONDON E3 5AD 07703 314 179

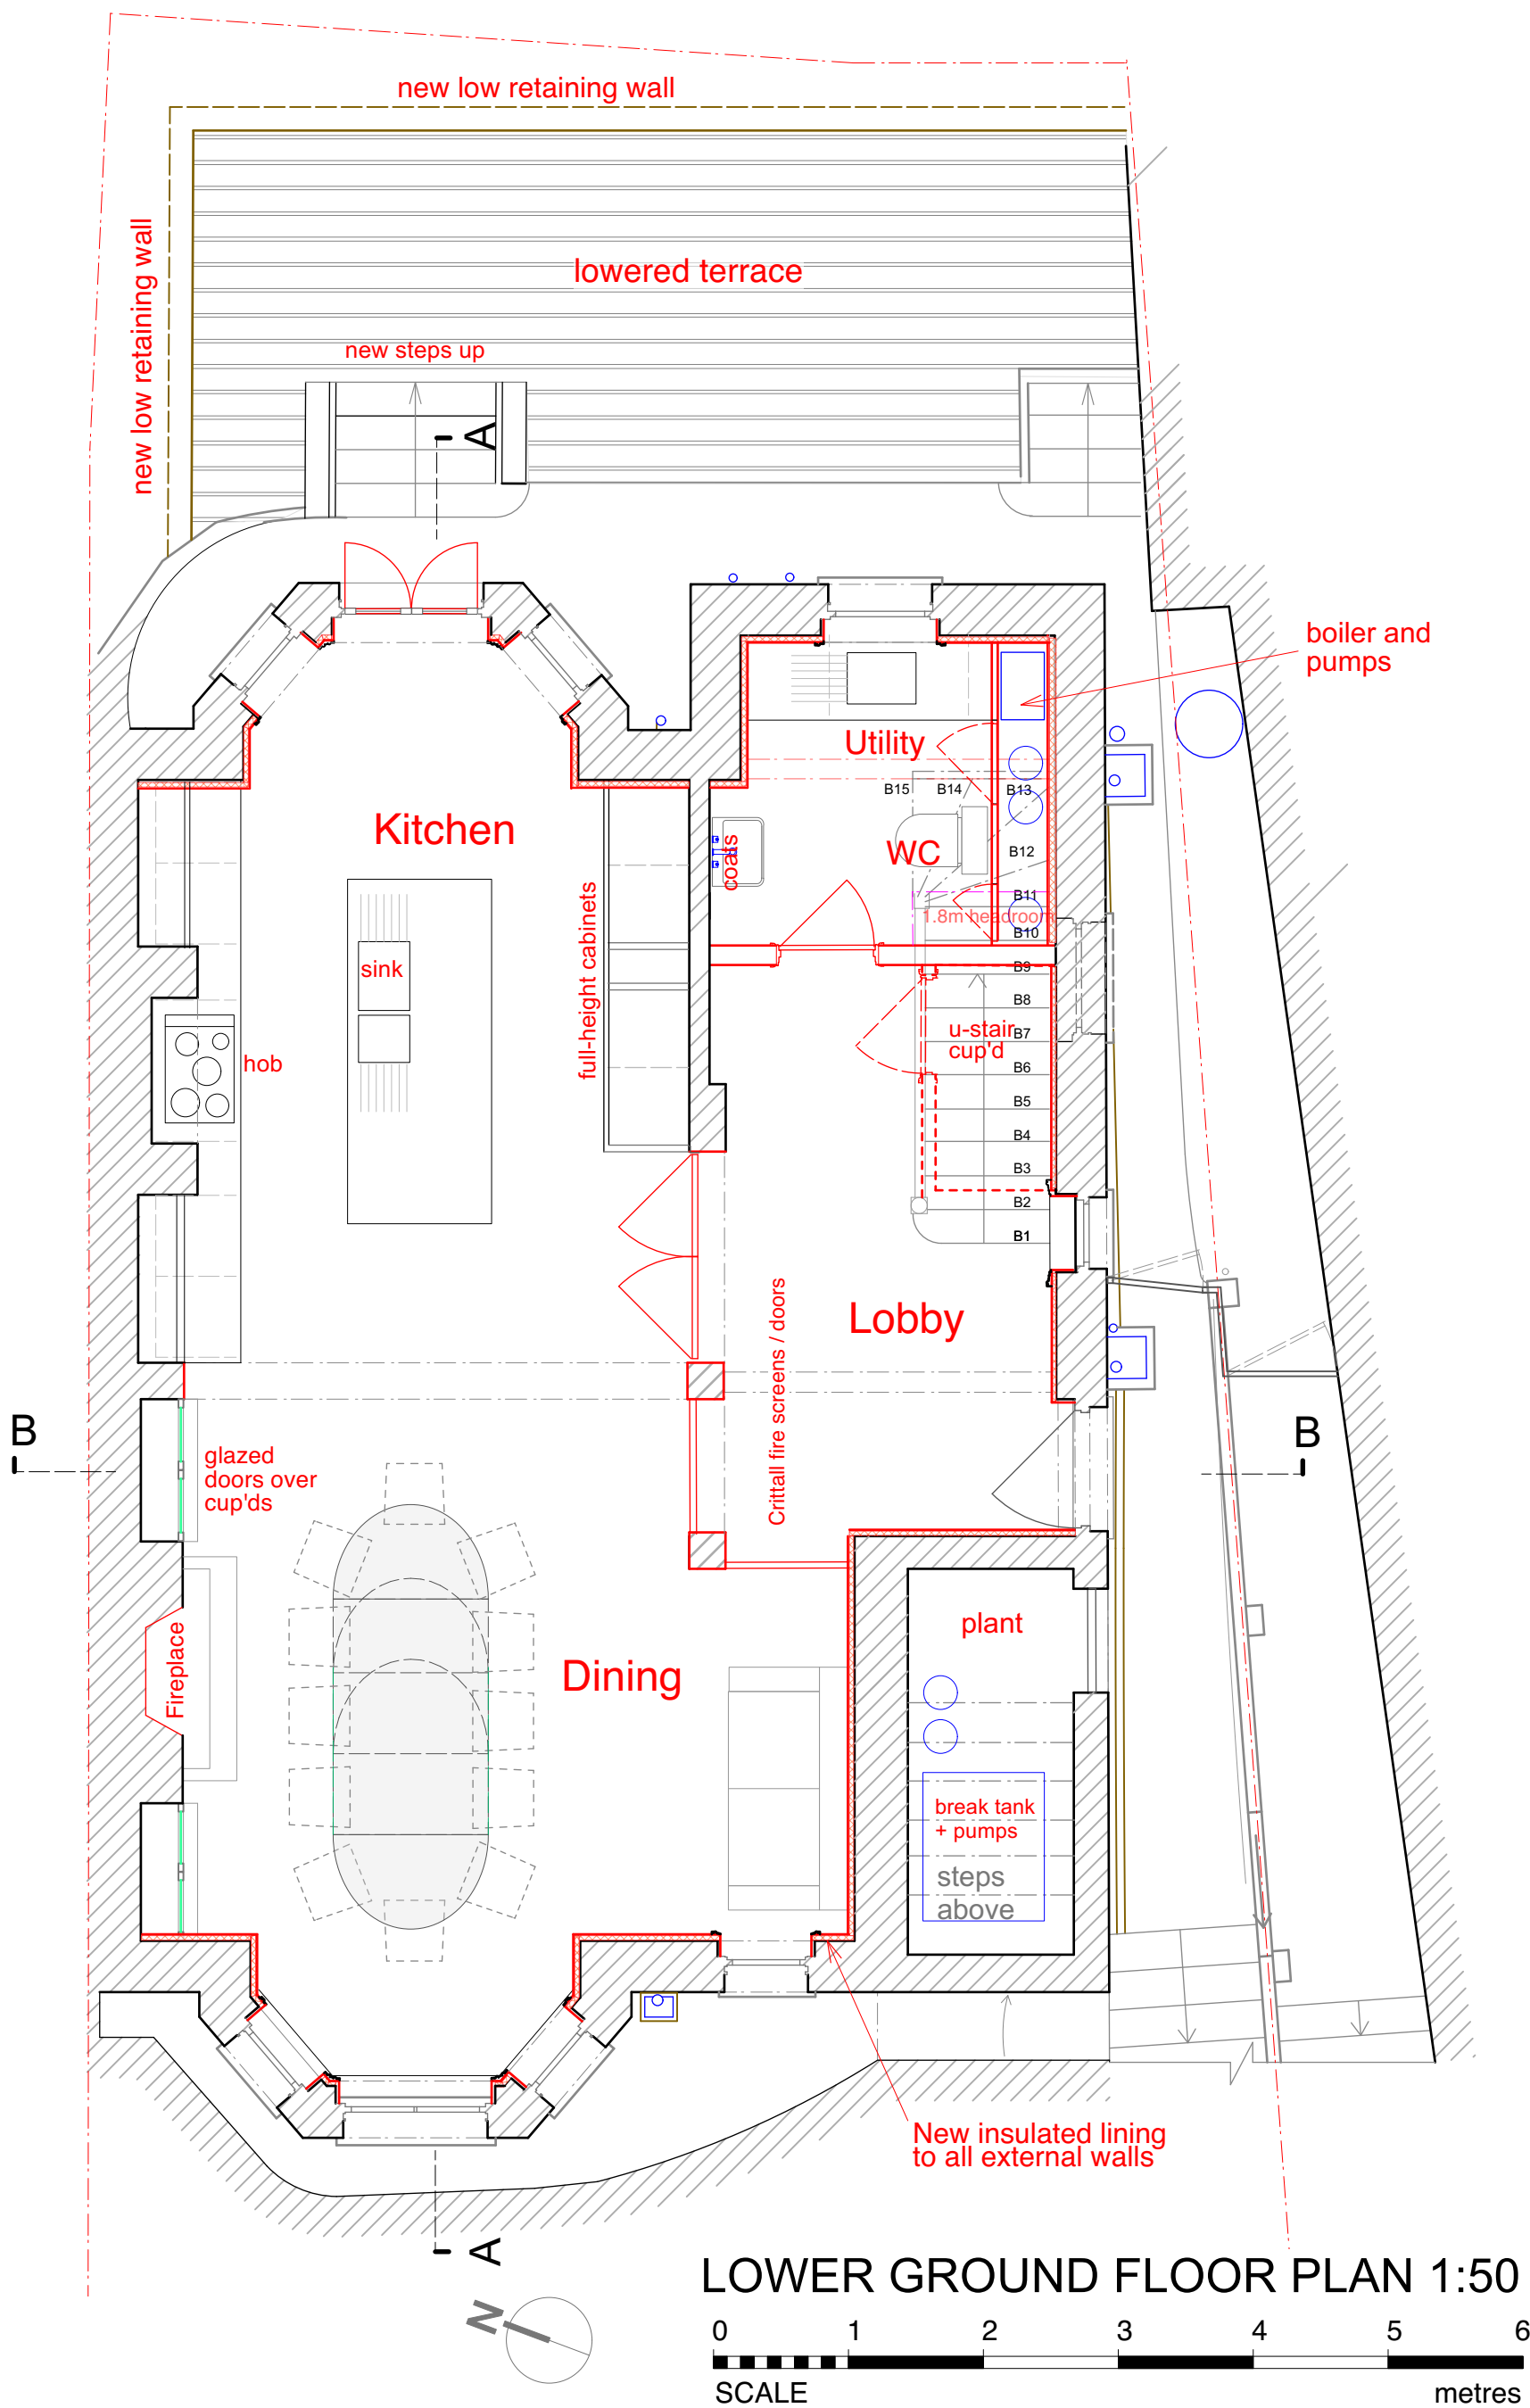


**LOWER GROUND FLOOR PLAN 1:50**  
 0 1 2 3 4 5 6  
 SCALE metres

Note:  
 All dimensions to be checked on site.  
 Drawing subject to all statutory  
 approvals. Boundaries are shown  
 indicatively.


Revisions: (-)

**PLANNING DRAWING**  
 3 WINDMILL HILL LONDON NW3 6RU  
**PROPOSED LOWER GROUND FLOOR PLAN**  
 JONATHAN FREEGARD 5 TREDEGAR SQ. LONDON E3 5AD 07703 314 179

DWG. No. **3WH-PL-27**  
 DATE FEB. 2024  
 SCALE 1:50 @ A3 size

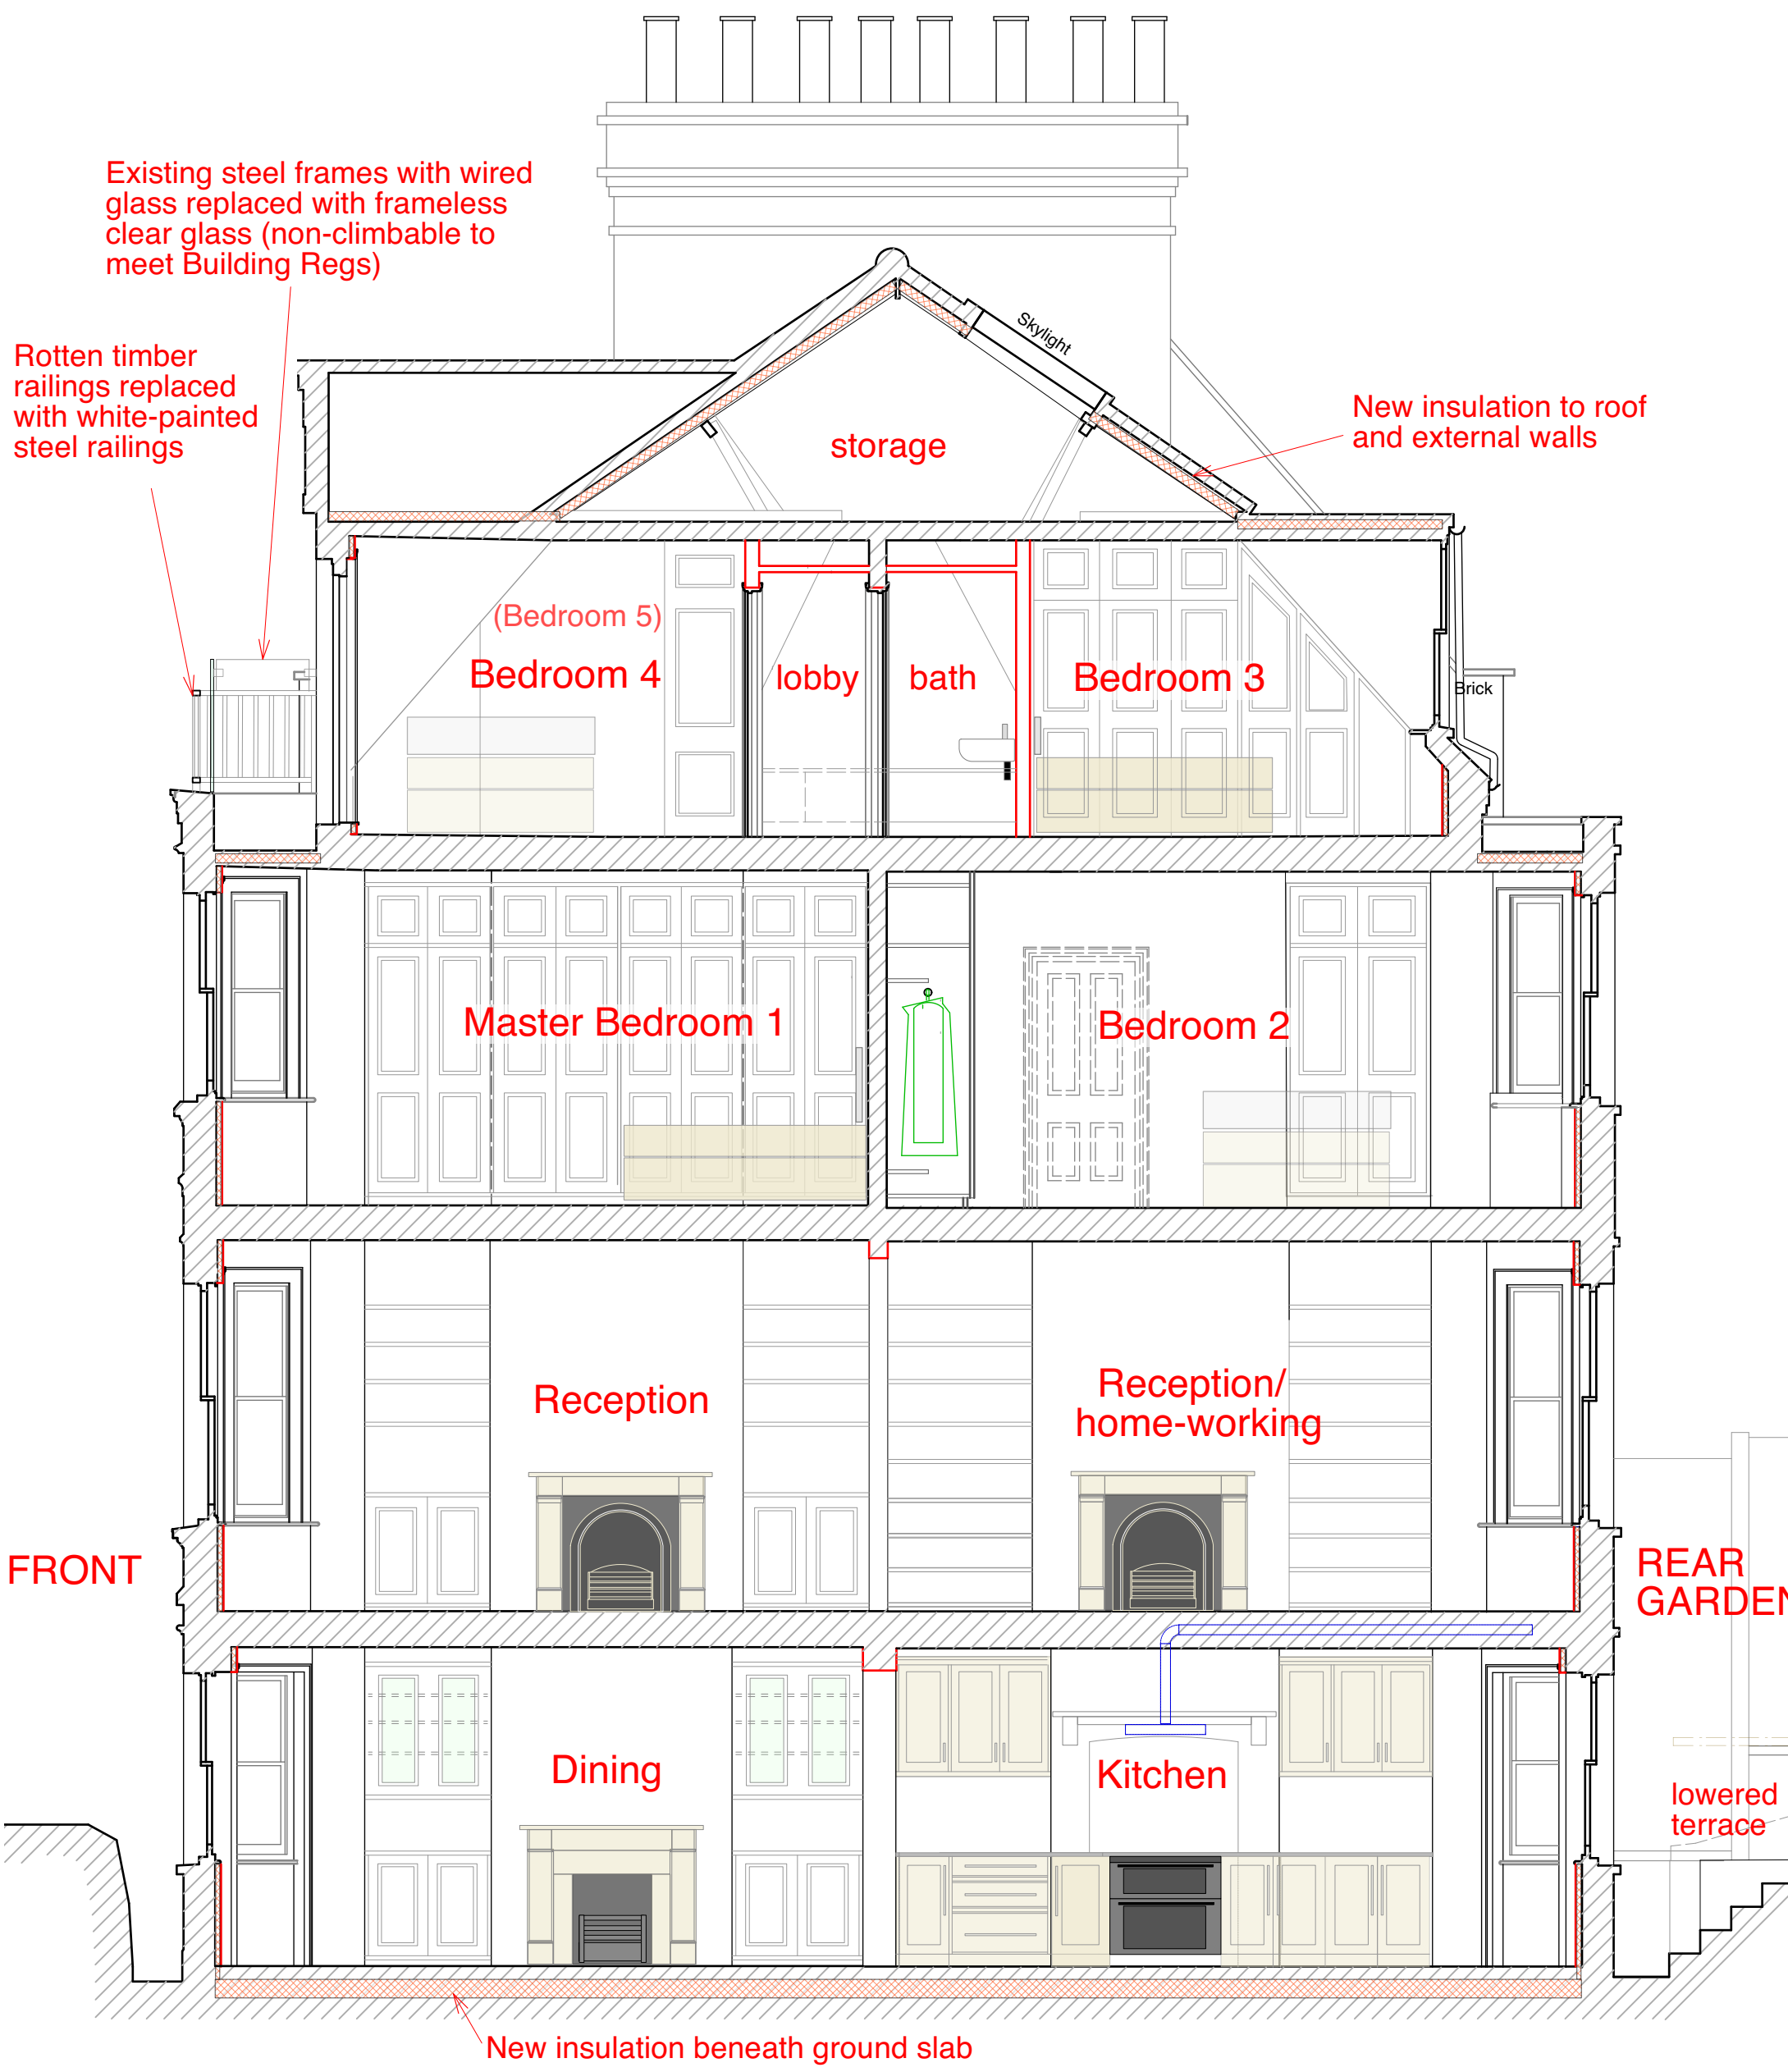

SECTION A - A 1:50

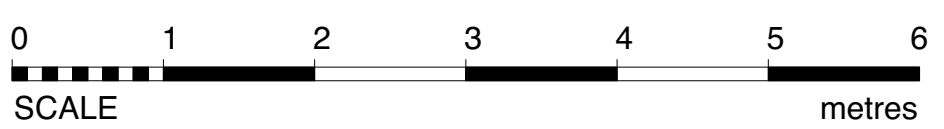


Note:  
All dimensions to be checked on site.  
Drawing subject to all statutory  
approvals. Boundaries are shown  
indicatively.

Revisions: (-)

PLANNING DRAWING  
3 WINDMILL HILL LONDON NW3 6RU  
PROPOSED SECTION A - A  
JONATHAN FREEGARD 5 TREDEGAR SQ. LONDON E3 5AD 07703 314 179

DWG. No. 3WH-PL-28  
DATE FEB. 2024  
SCALE 1:50 @ A3 size



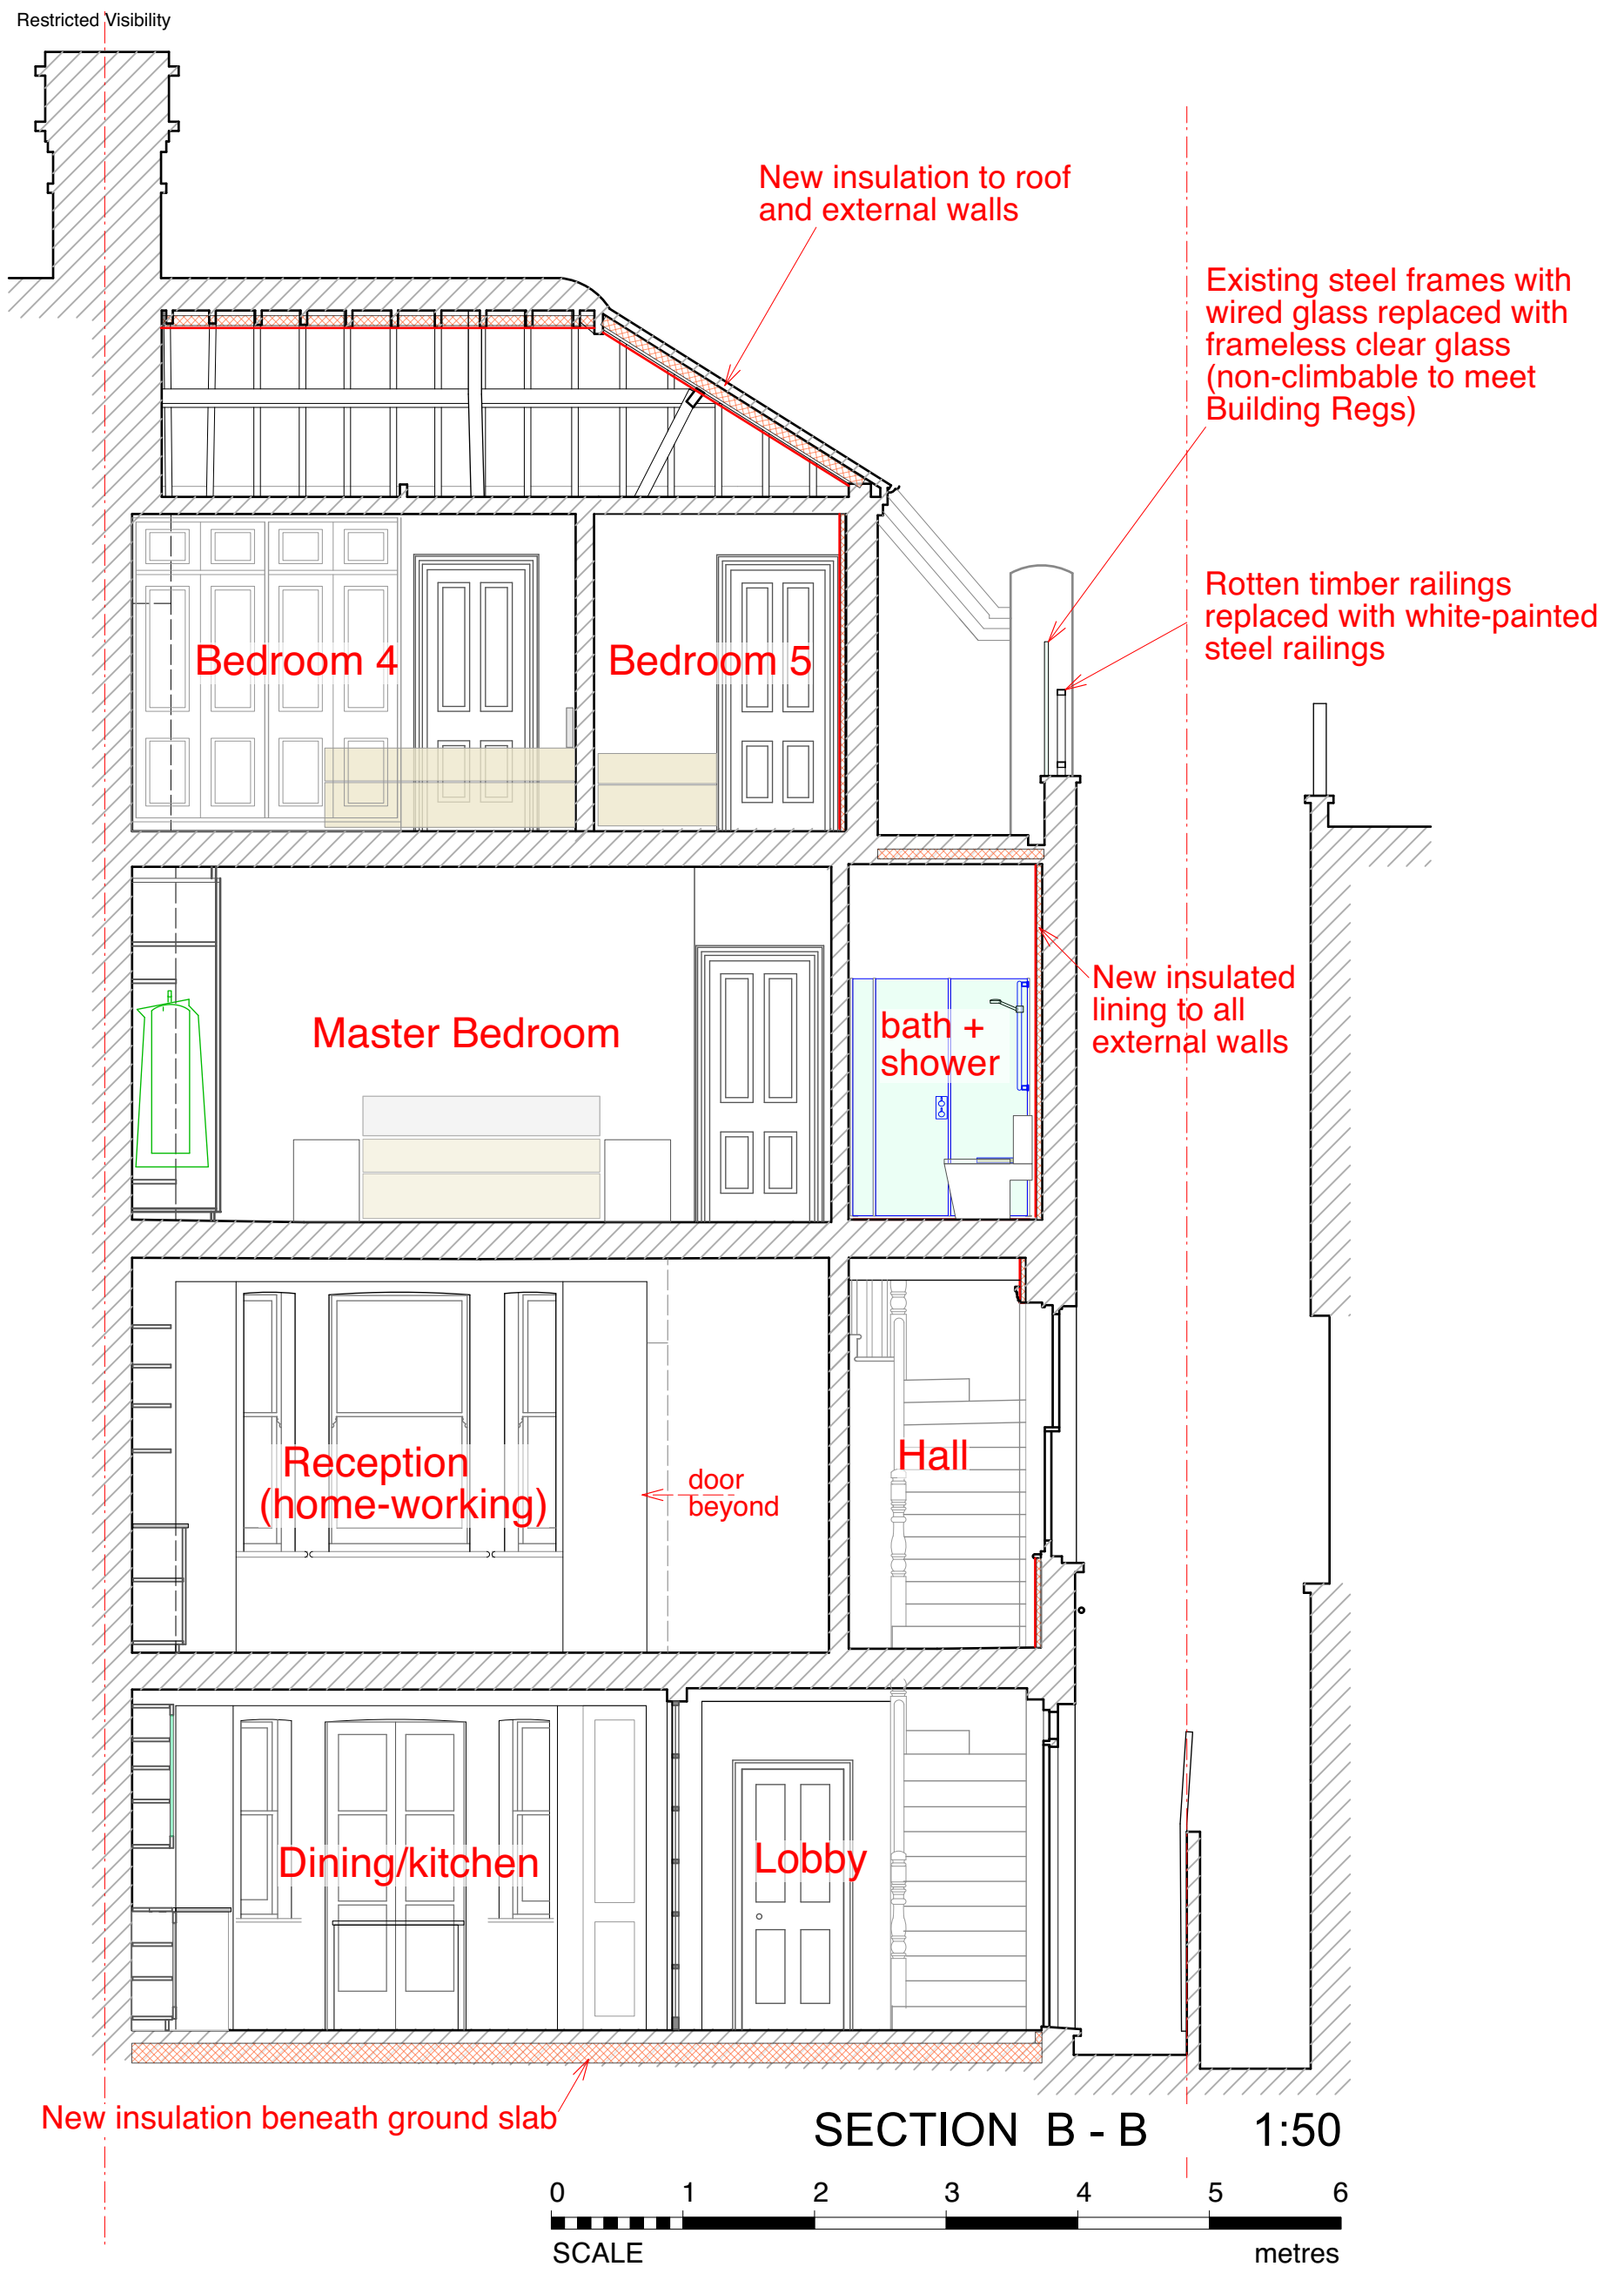

Note:  
 All dimensions to be checked on site.  
 Drawing subject to all statutory  
 approvals. Boundaries are shown  
 indicatively.

Revisions: (-)


**PLANNING DRAWING**

**3 WINDMILL HILL LONDON NW3 6RU**


**PROPOSED SECTION B - B**

JONATHAN FREEGARD 5 TREDEGAR SQ. LONDON E3 5AD 07703 314 179

DWG. No. **3WH-PL-29**  
 DATE FEB. 2024  
 SCALE 1:50 @ A3 size

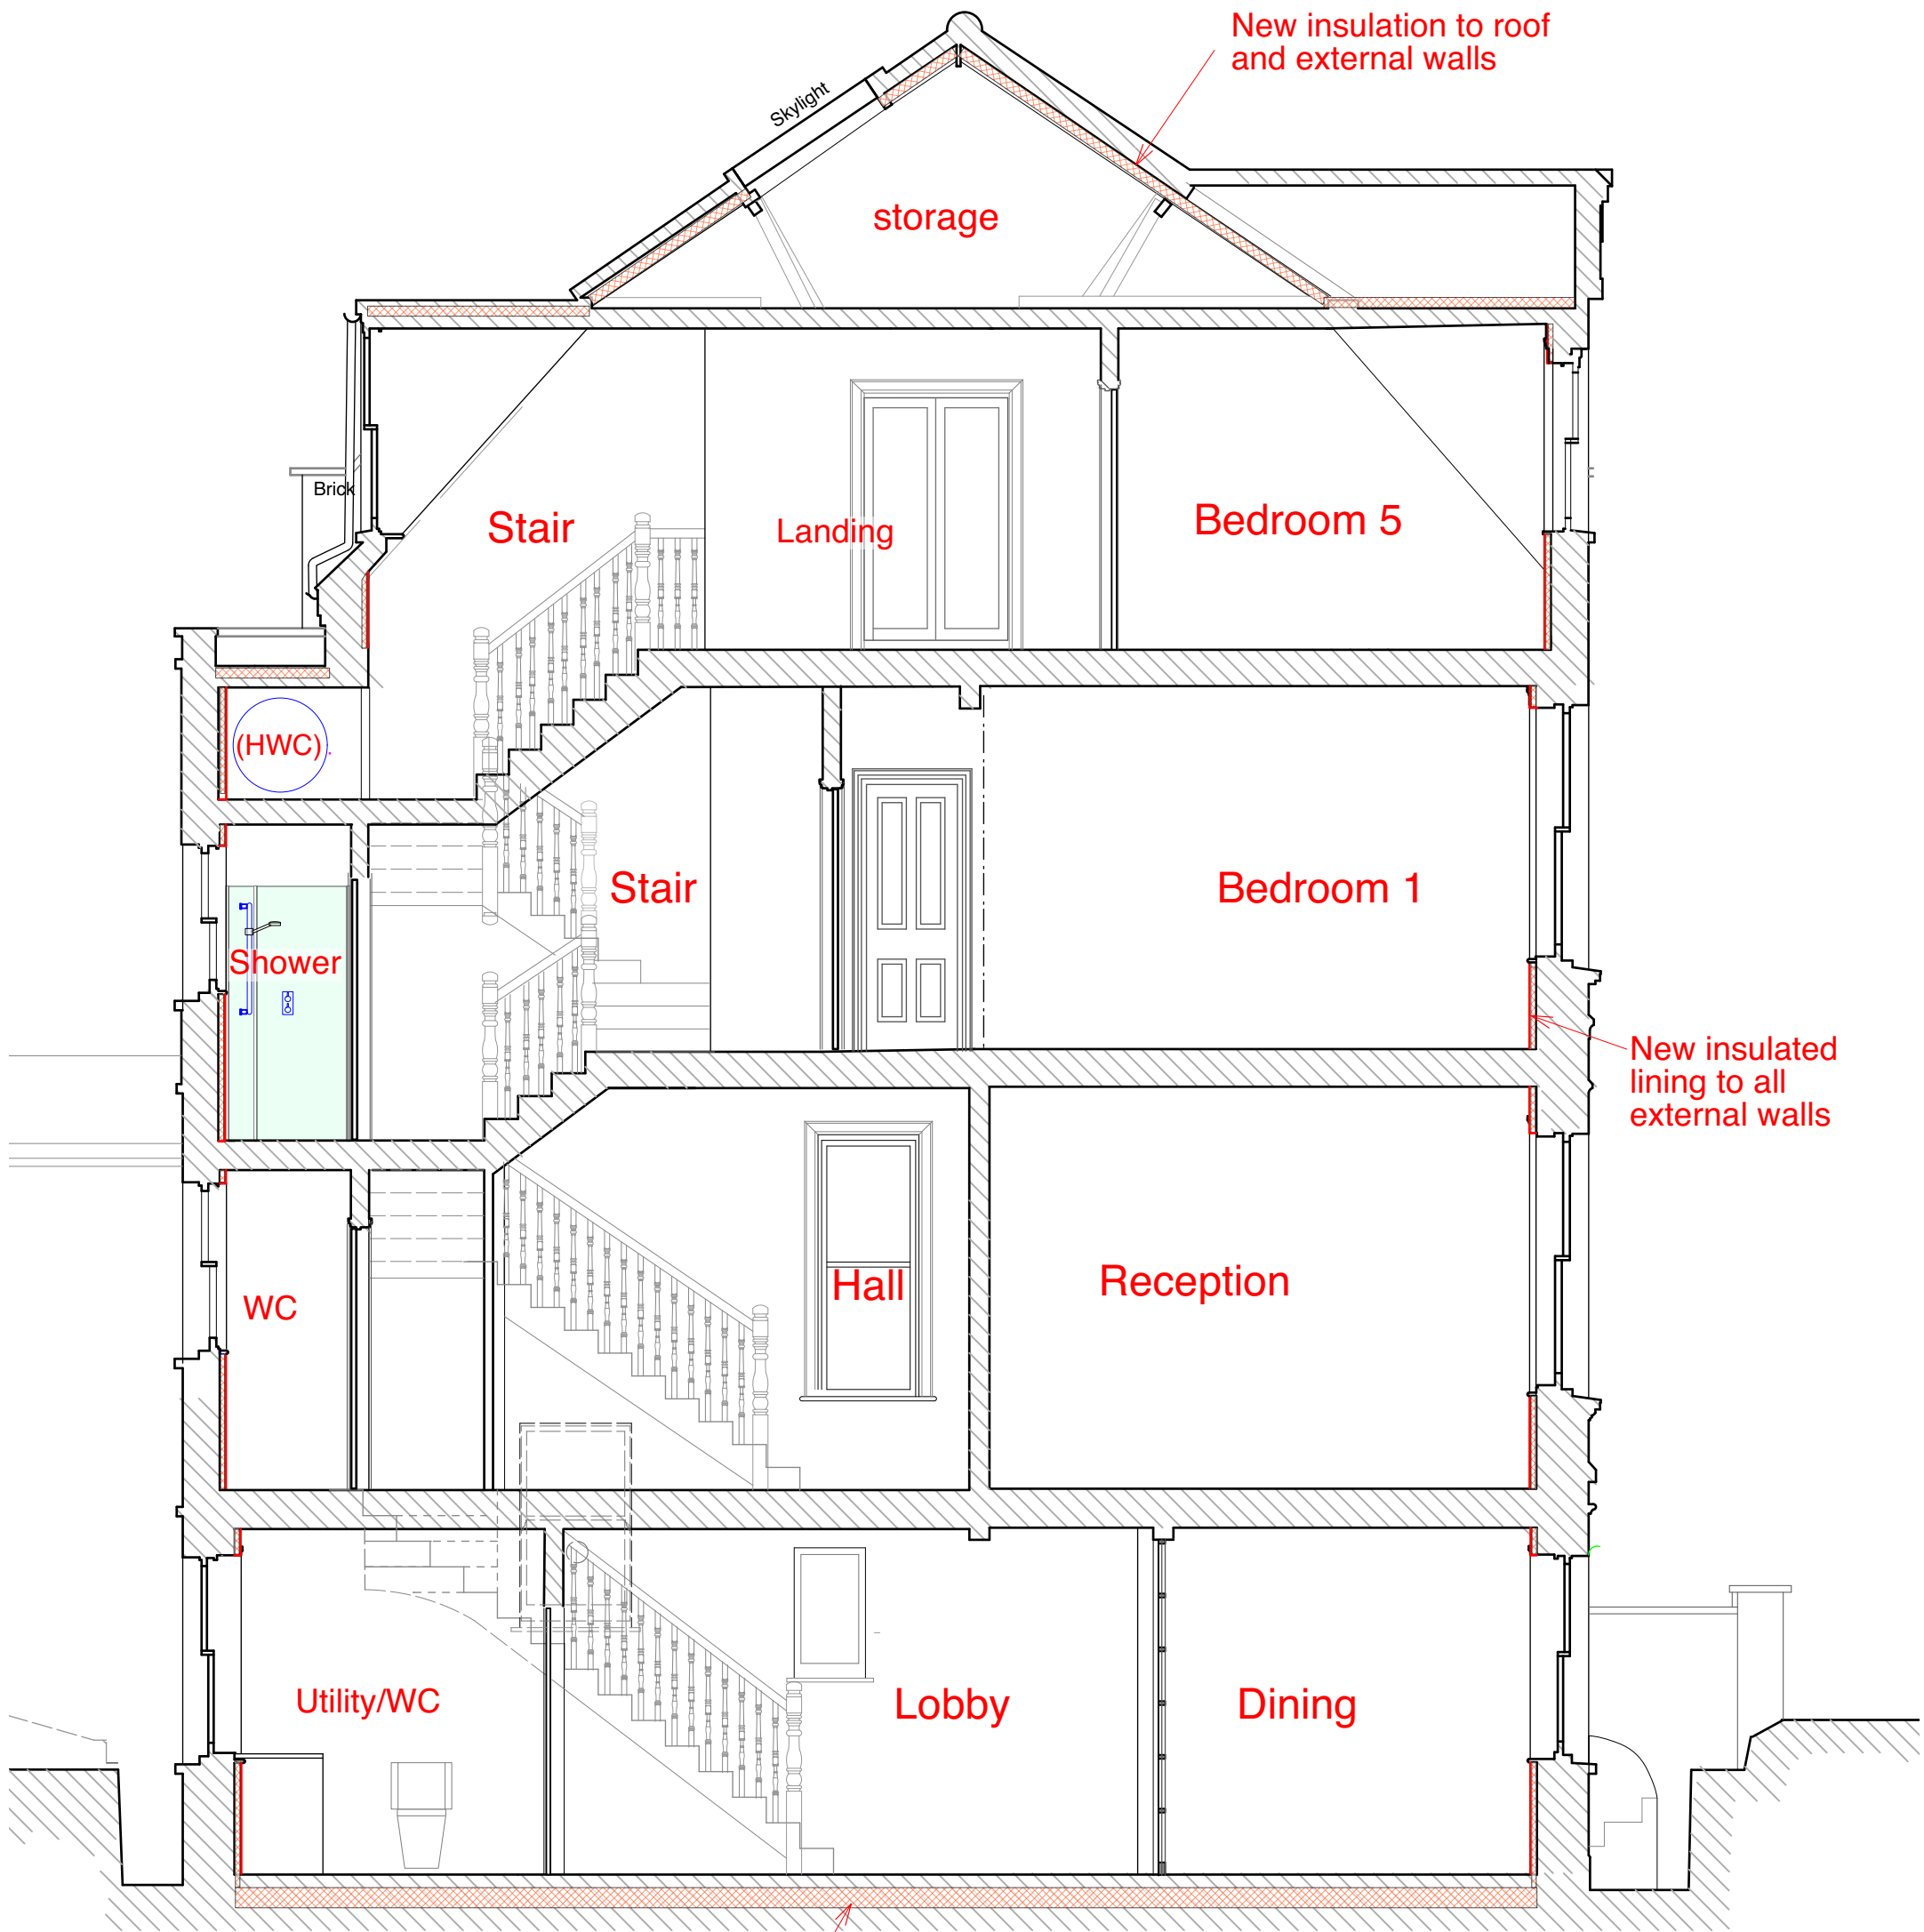

**SECTION A - A 1:50**

 

Note:  
All dimensions to be checked on site.  
Drawing subject to all statutory  
approvals. Boundaries are shown  
indicatively.

Revisions: (-)

**PLANNING DRAWING**

**3 WINDMILL HILL LONDON NW3 6RU**


**PROPOSED SECTION C - C**

JONATHAN FREEGARD 5 TREDEGAR SQ. LONDON E3 5AD 07703 314 179


DWG. No. **3WH-PL-30**

DATE **FEB. 2024**

SCALE **1:50 @ A3 size**

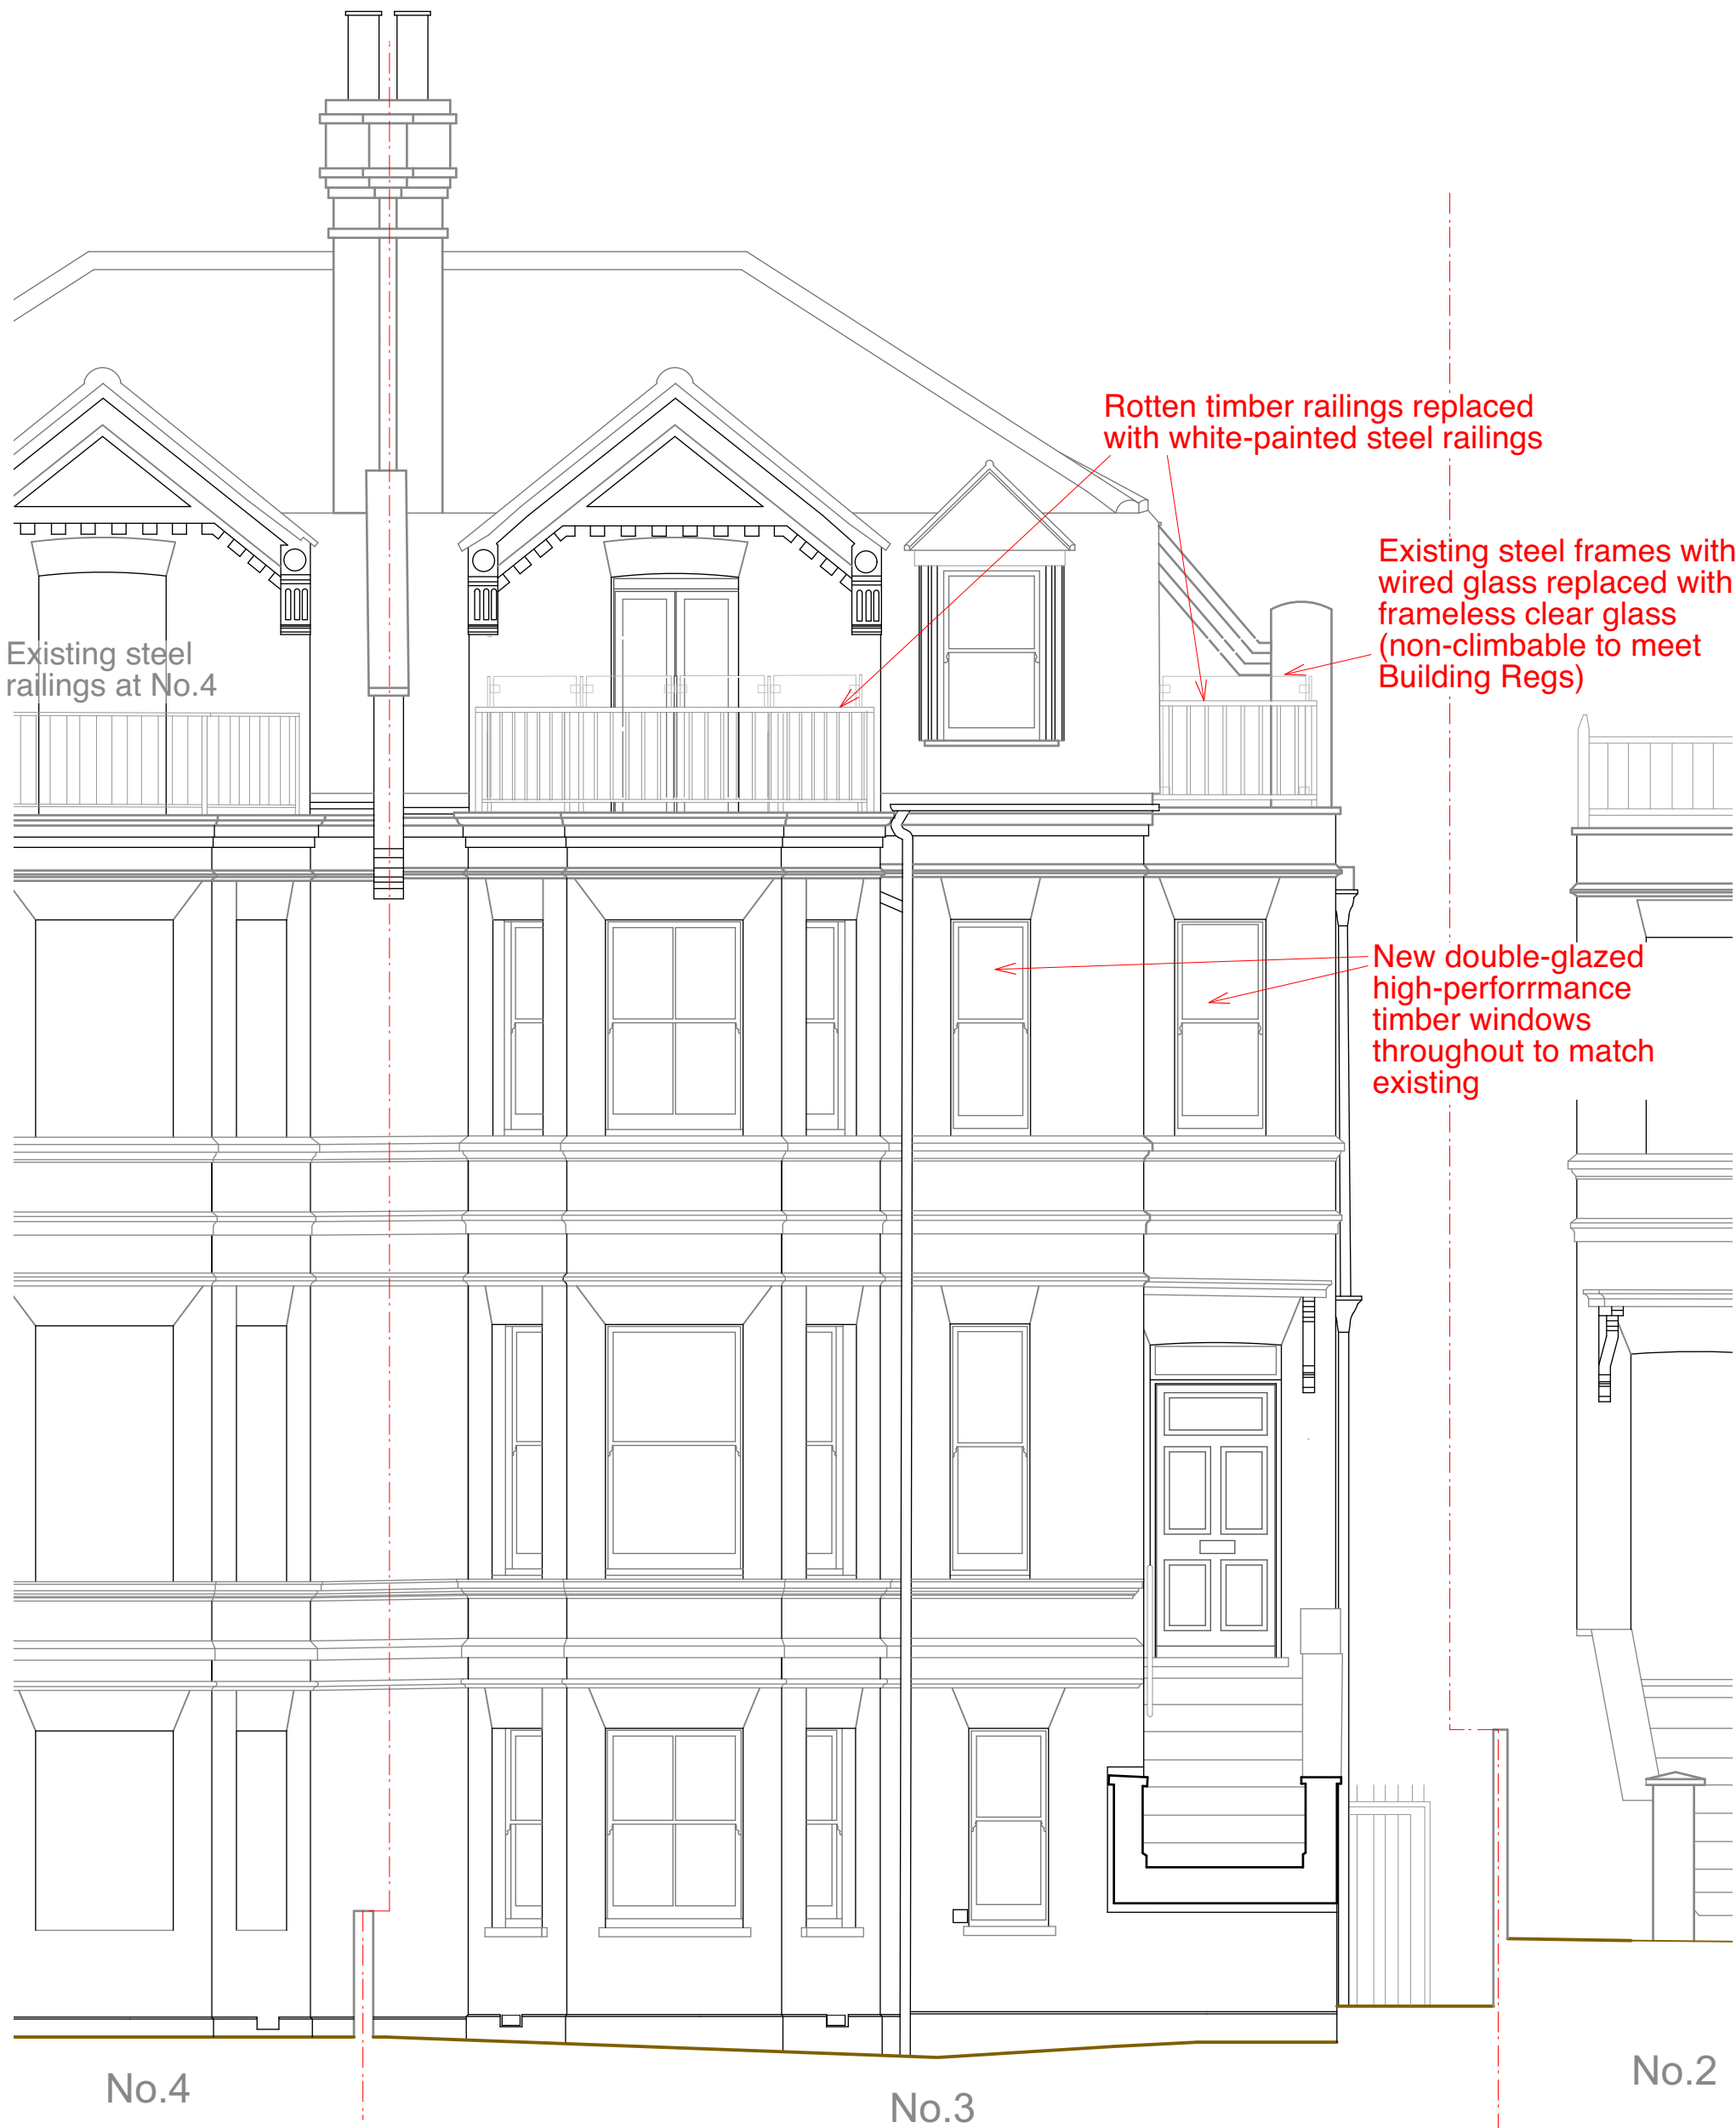

**FRONT (WEST) ELEVATION 1:50**

 

Note:  
All dimensions to be checked on site.  
Drawing subject to all statutory  
approvals. Boundaries are shown  
indicatively.

Revisions: (-)

**PLANNING DRAWING**

**3 WINDMILL HILL LONDON NW3 6RU**


**PROPOSED FRONT (W) ELEVATION**

JONATHAN FREEGARD 5 TREDEGAR SQ. LONDON E3 5AD 07703 314 179

DWG. No. **3WH-PL-31**

DATE **FEB. 2024**

SCALE **1:50 @ A3 size**

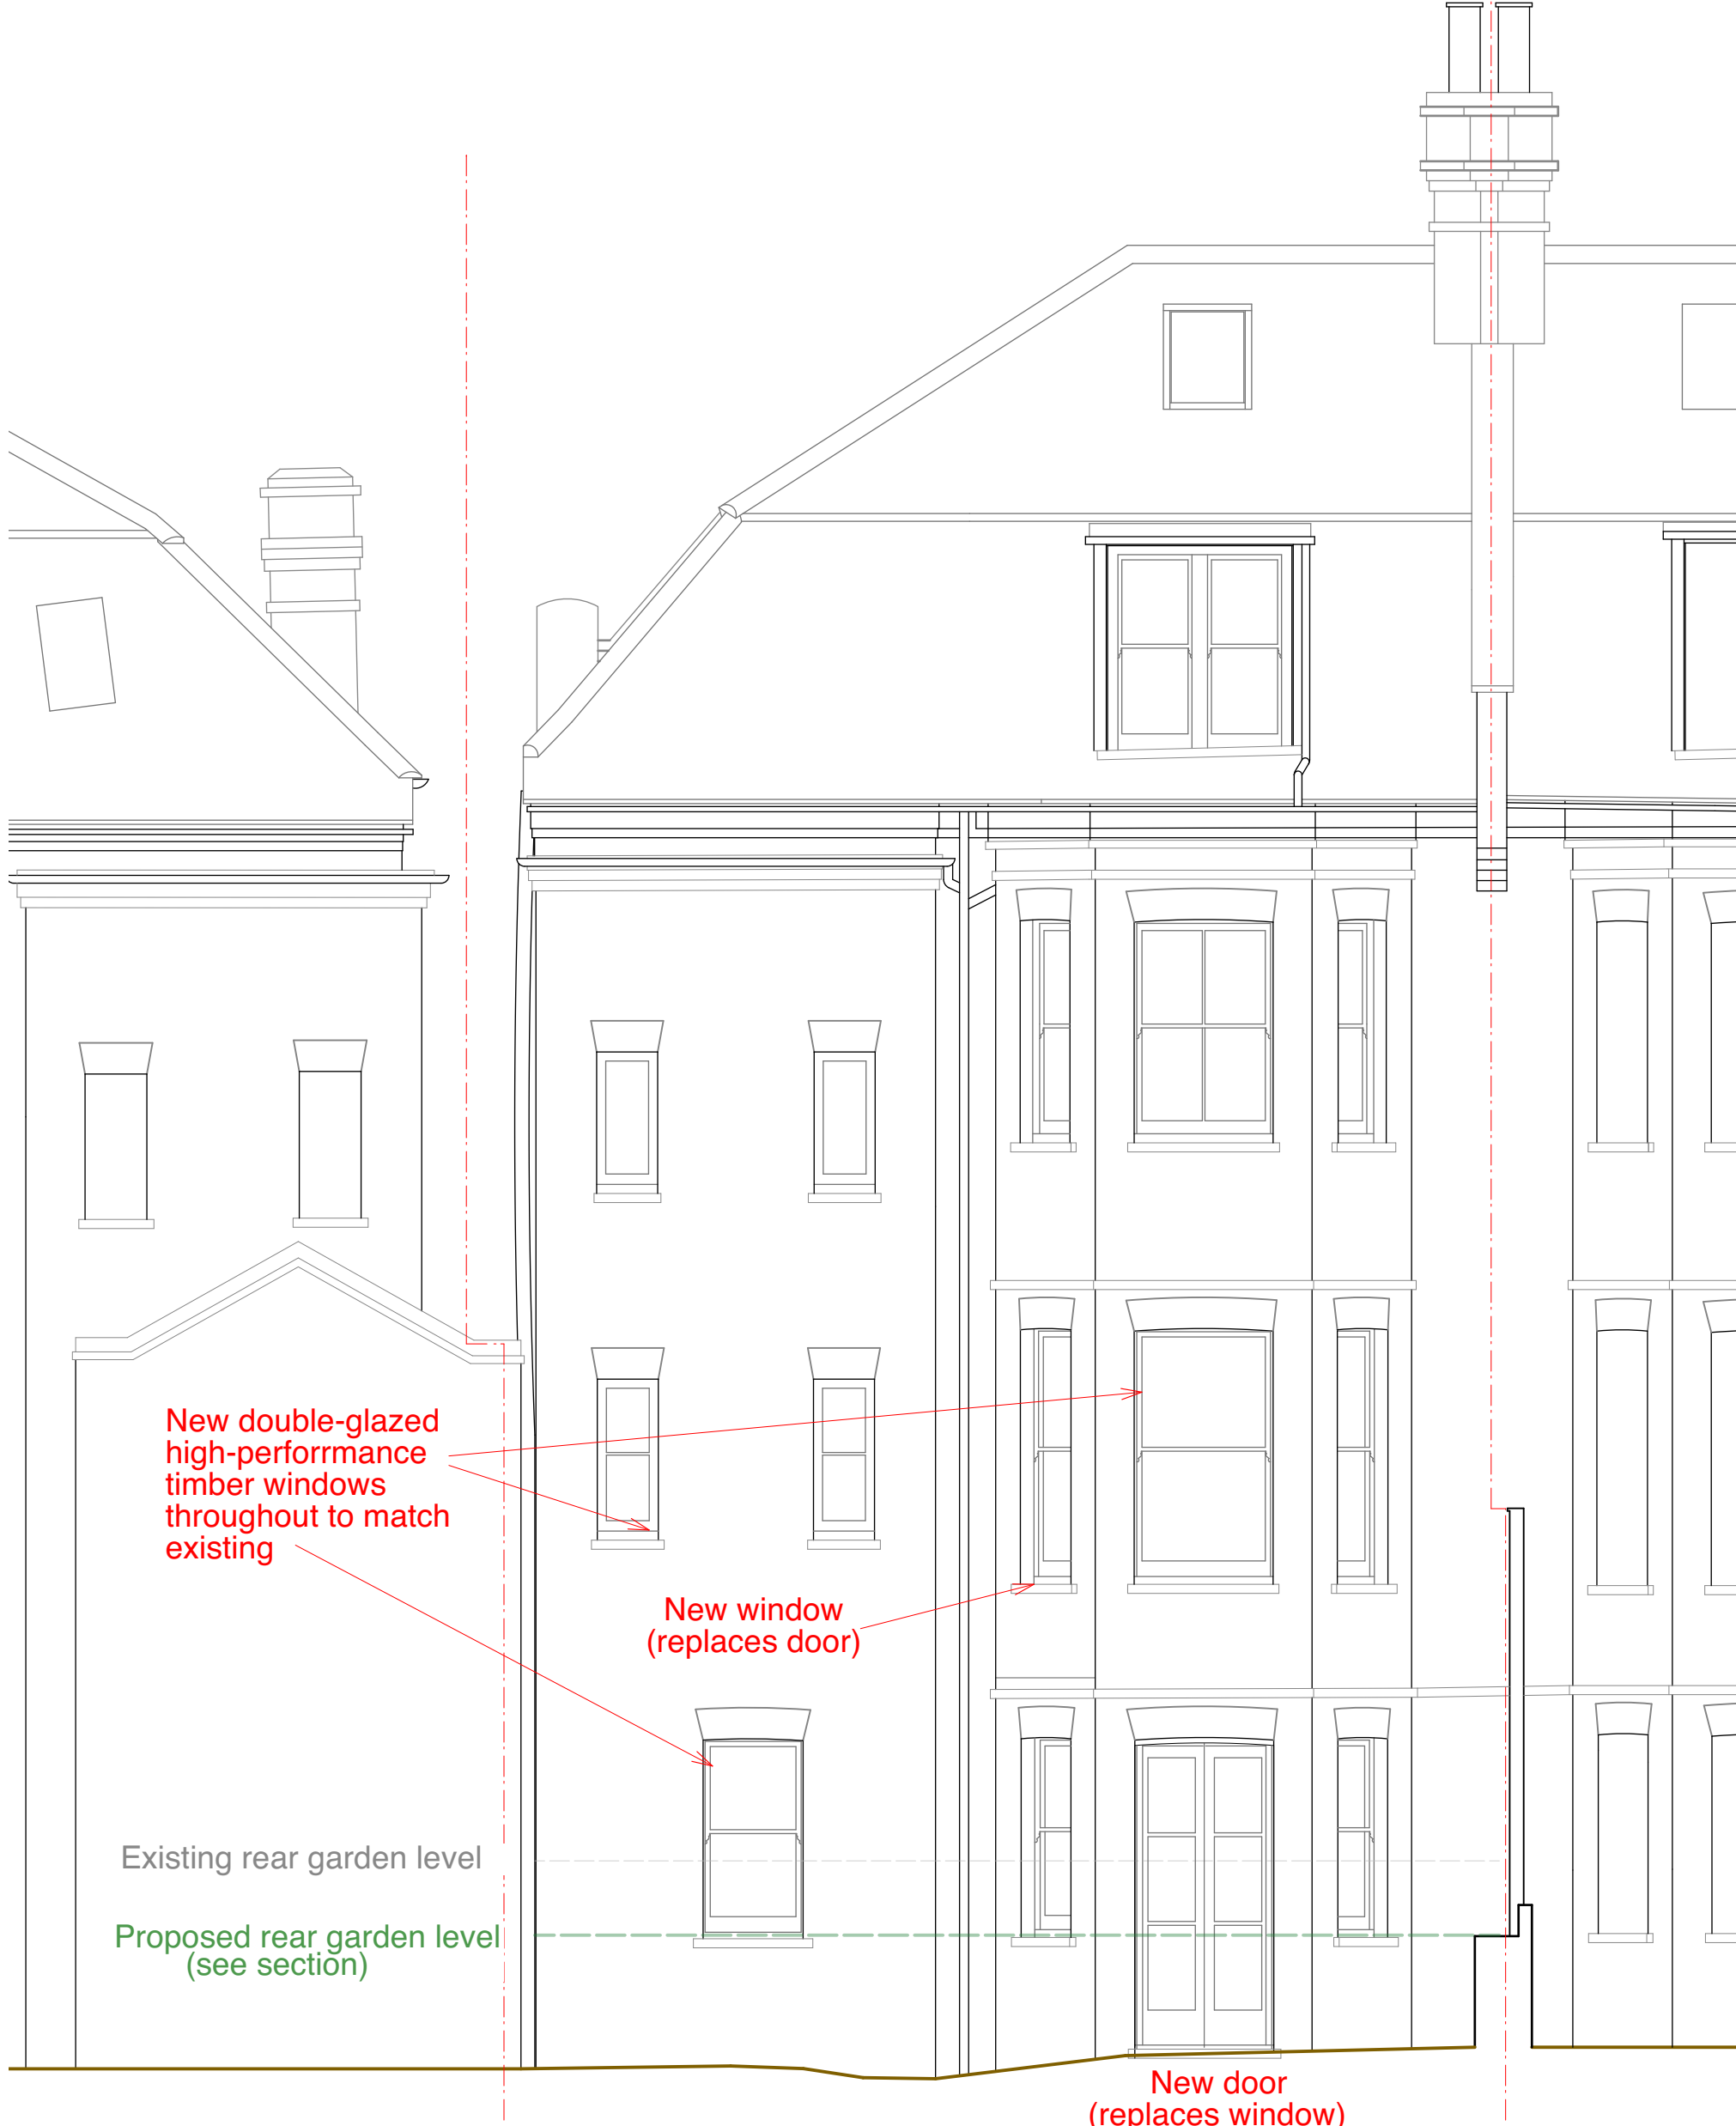

New double-glazed high-performance timber windows throughout to match existing


New window (replaces door)

New door (replaces window)

Existing rear garden level

Proposed rear garden level (see section)

### REAR (EAST) ELEVATION 1:50

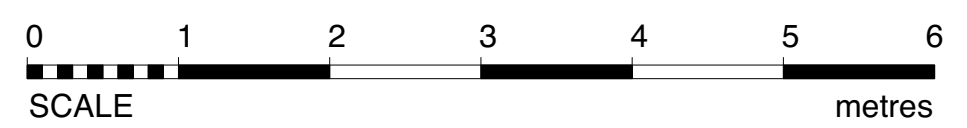


Note:  
All dimensions to be checked on site.  
Drawing subject to all statutory  
approvals. Boundaries are shown  
indicatively.


Revisions: (-)

**PLANNING DRAWING**  
3 WINDMILL HILL LONDON NW3 6RU  
**PROPOSED REAR (EAST) ELEVATION**  
JONATHAN FREEGARD 5 TREDEGAR SQ. LONDON E3 5AD 07703 314 179

DWG. No. **3WH-PL-32**  
DATE FEB. 2024  
SCALE 1:50 @ A3 size

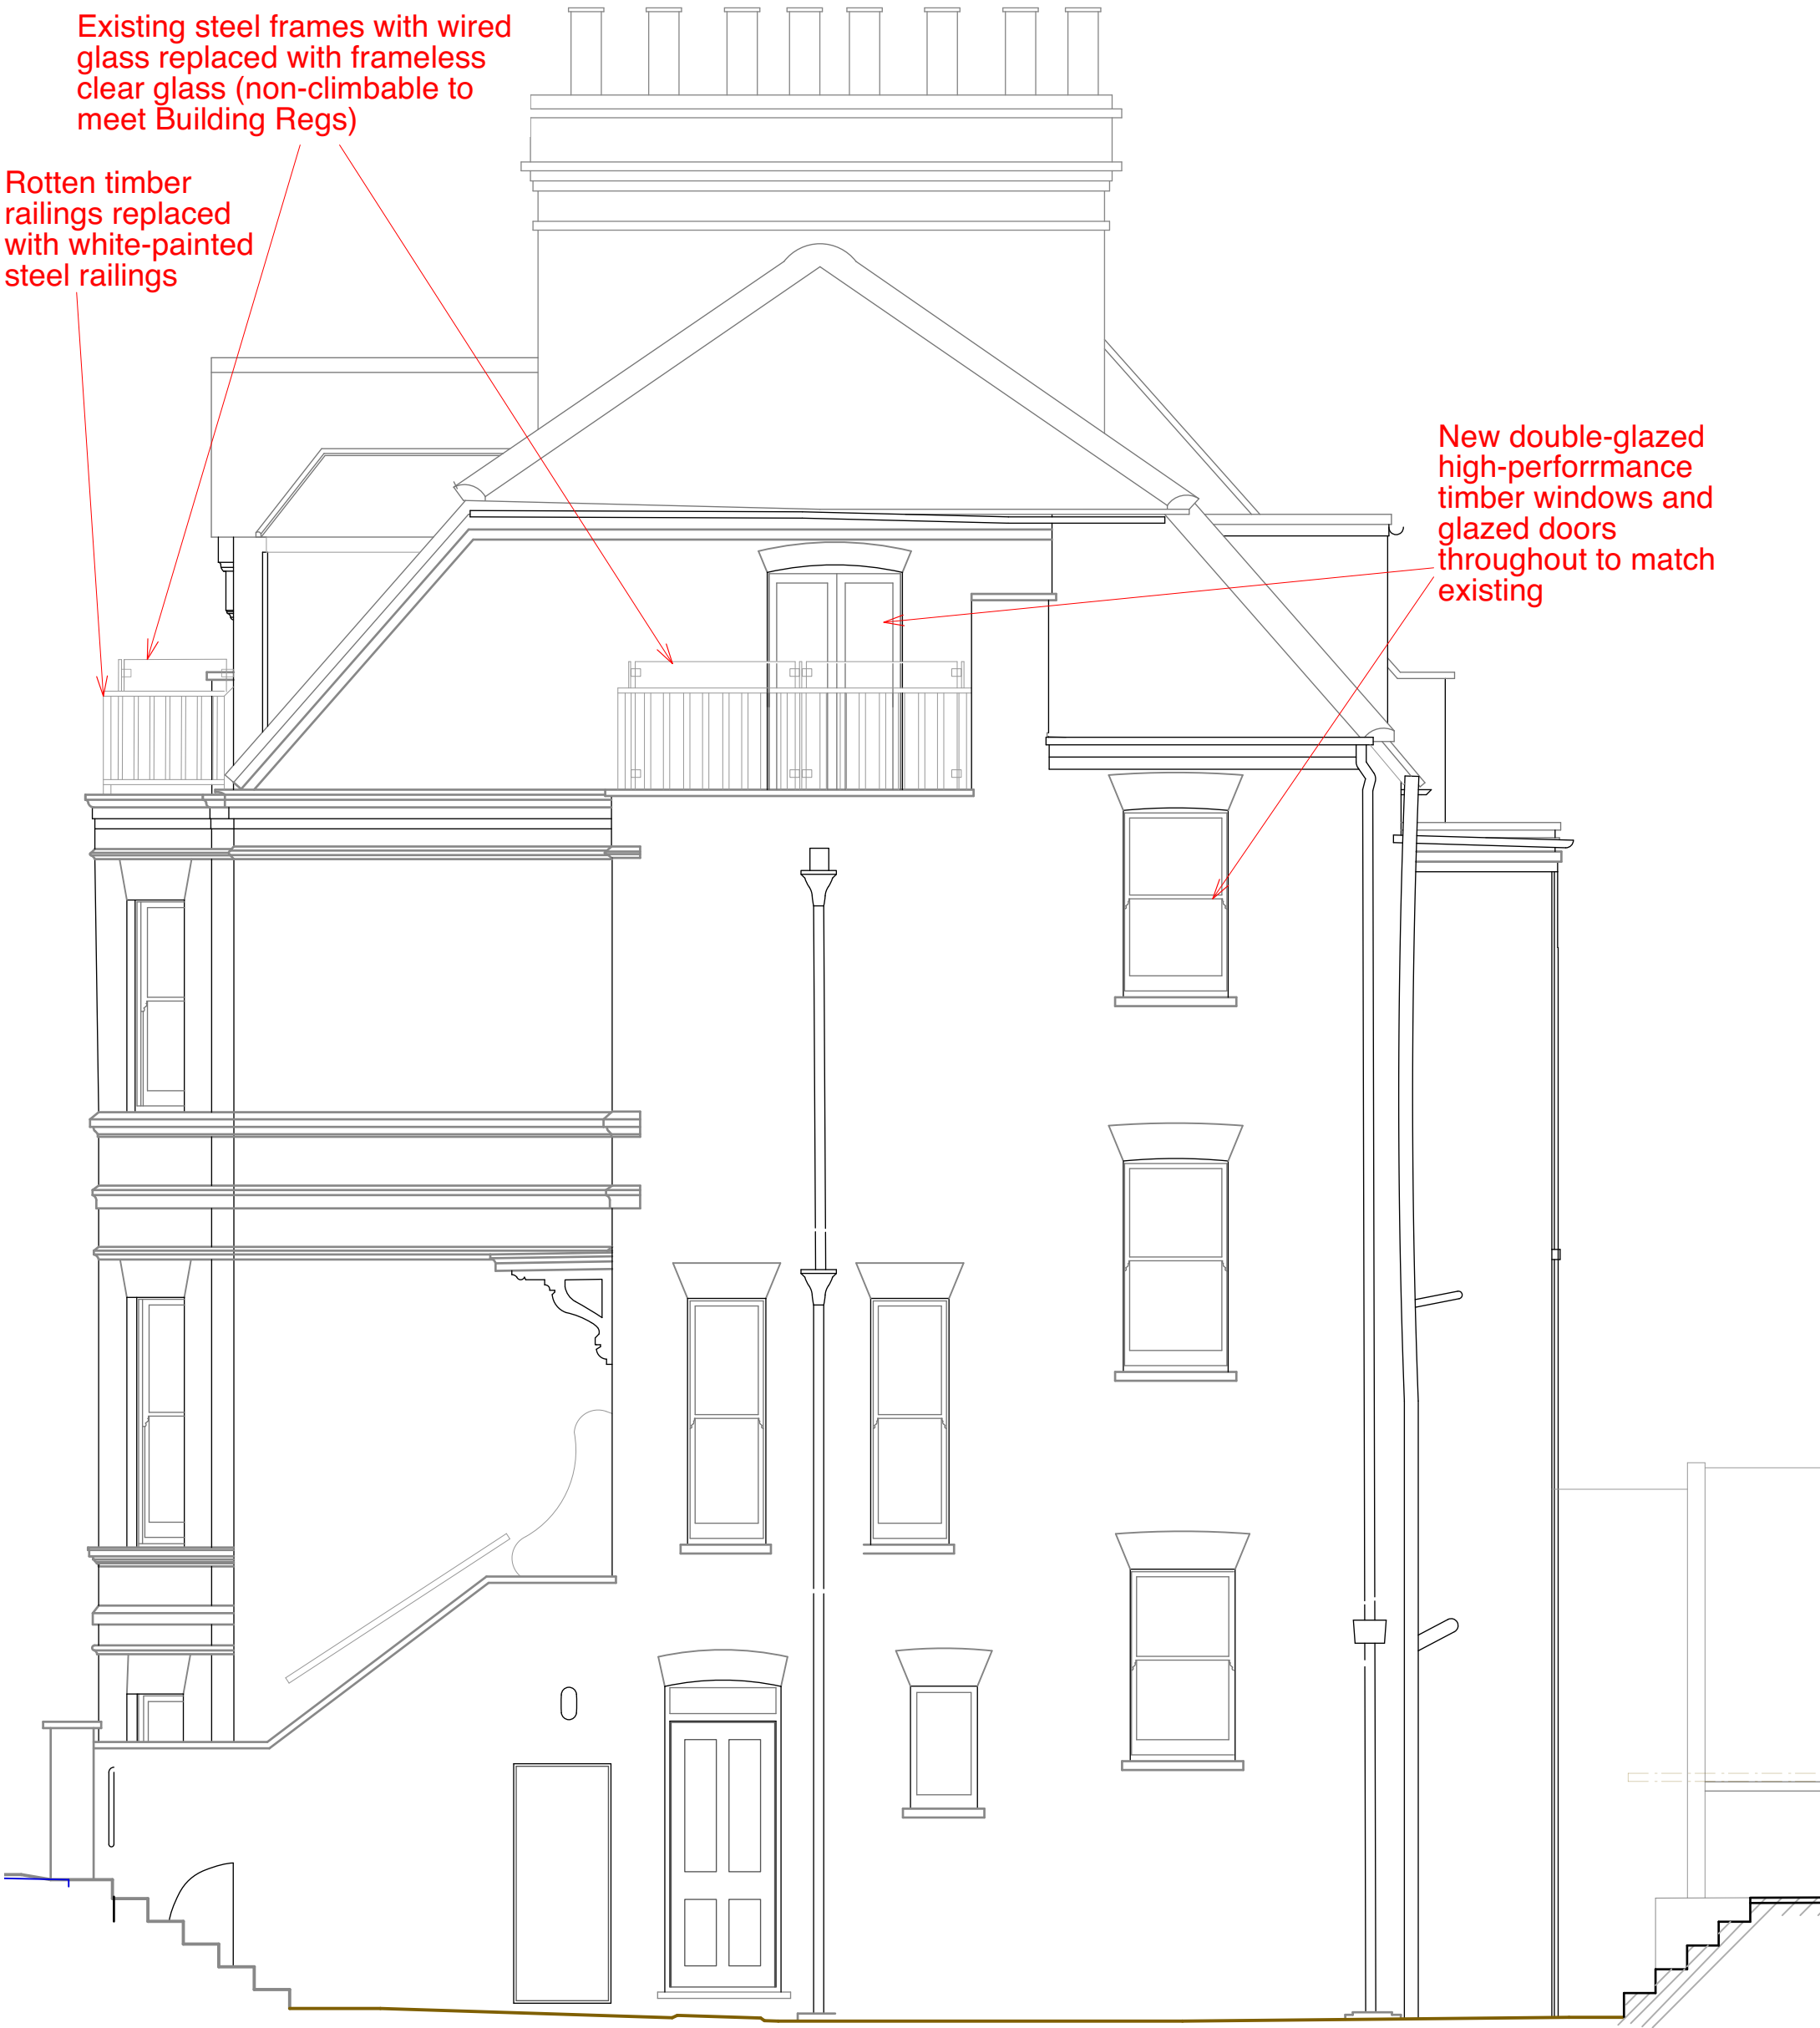

**SIDE (SOUTH) ELEVATION 1:50**

 

Note:  
All dimensions to be checked on site.  
Drawing subject to all statutory  
approvals. Boundaries are shown  
indicatively.

Revisions: (-)


**PLANNING DRAWING**  
3 WINDMILL HILL LONDON NW3 6RU  
**PROPOSED SIDE (SOUTH) ELEVATION**

DWG. No. 3WH-PL-33  
DATE FEB. 2024  
SCALE 1:50 @ A3 size

JONATHAN FREEGARD 5 TREDEGAR SQ. LONDON E3 5AD 07703 314 179



SIDE ELEVATION 1:100

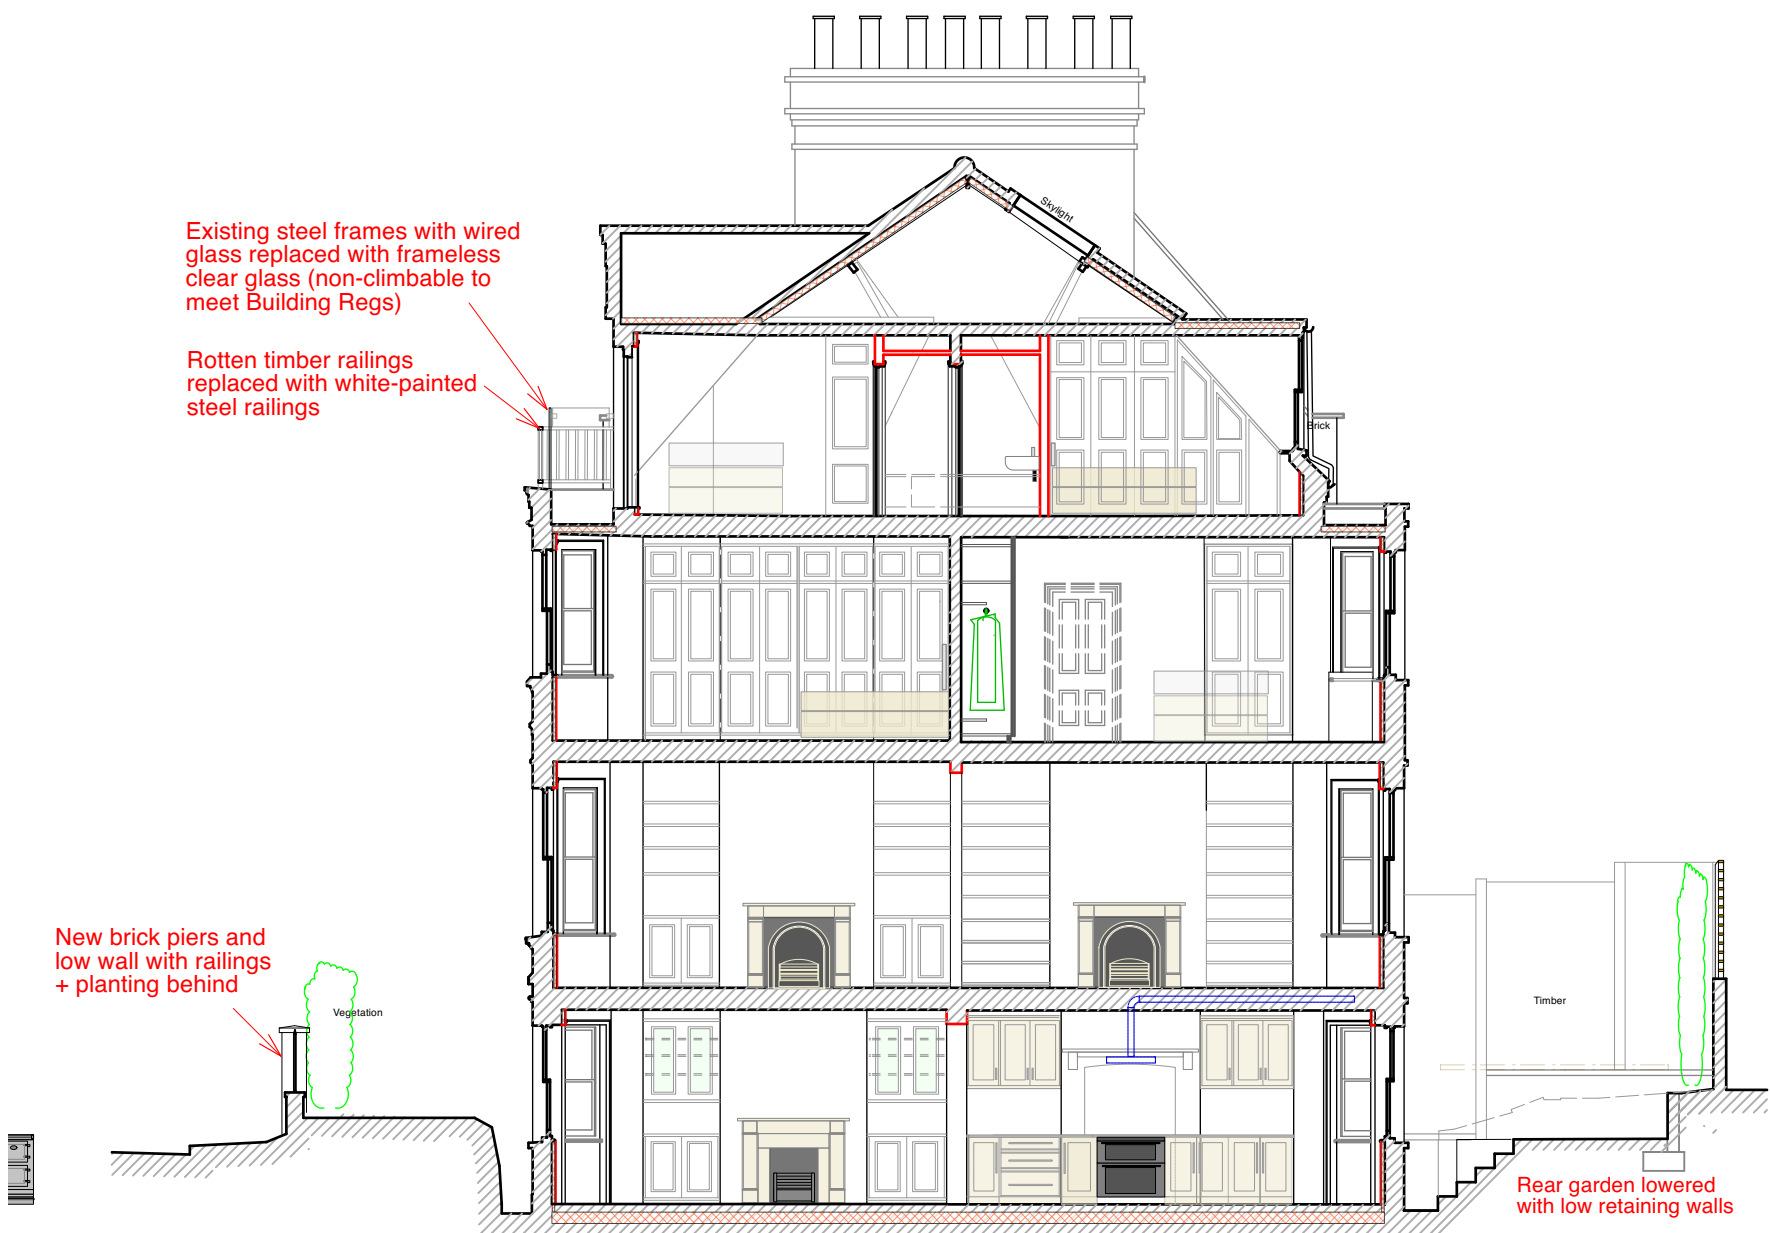

SITE SECTION A - A 1:100



Note:  
All dimensions to be checked on site.  
Drawing subject to all statutory  
approvals. Boundaries are shown  
indicatively.

Revisions: (-)

PLANNING DRAWING

3 WINDMILL HILL LONDON NW3 6RU


PROPOSED SITE SECTION A - A

JONATHAN FREEGARD 5 TREDEGAR SQ. LONDON E3 5AD 07703 314 179

DWG. No. 3WH-PL-34

DATE FEB. 2024

SCALE 1:100 @ A3 size

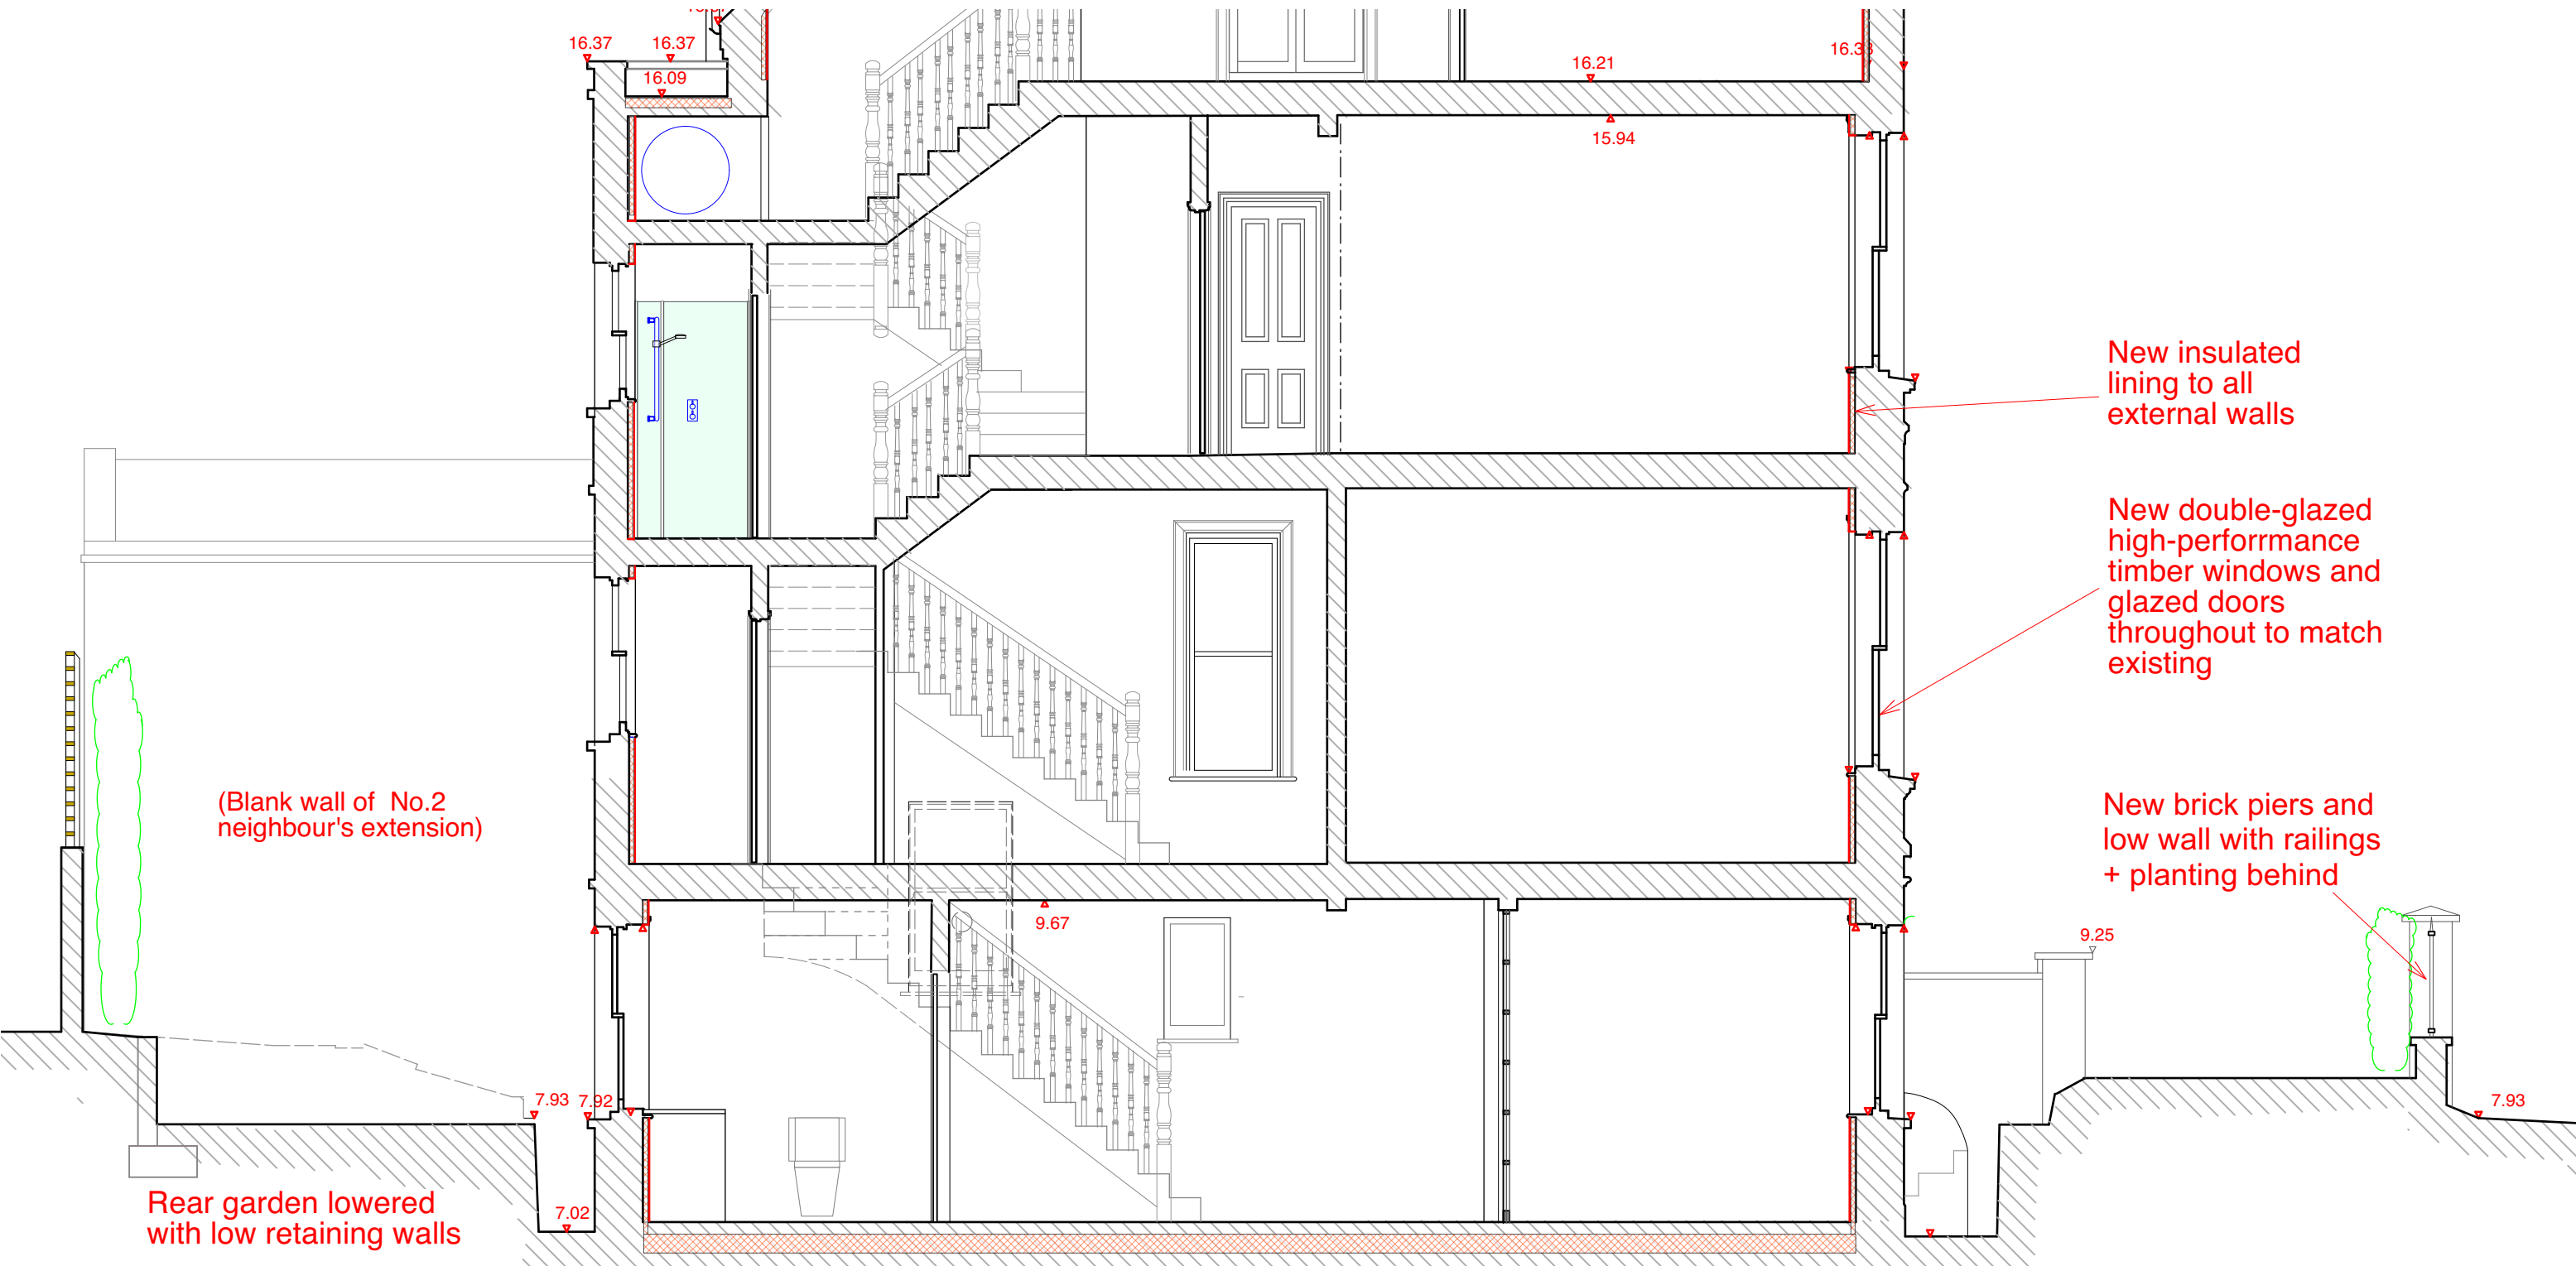

New insulated lining to all external walls


New double-glazed high-performance timber windows and glazed doors throughout to match existing

New brick piers and low wall with railings + planting behind

(Blank wall of No.2 neighbour's extension)

Rear garden lowered with low retaining walls

**SITE SECTION C - C 1:50**

 

Note:  
All dimensions to be checked on site.  
Drawing subject to all statutory approvals. Boundaries are shown indicatively.

Revisions: (-)

**PLANNING DRAWING**  
**3 WINDMILL HILL LONDON NW3 6RU**  
**PROPOSED SITE SECTION C - C**

DWG. No. **3WH-PL-35**  
 DATE **FEB. 2024**  
 SCALE **1:50 @ A3 size**

JONATHAN FREEGARD 5 TREDEGAR SQ. LONDON E3 5AD 07703 314 179