

Site Location Plan - Scale 1:1000@A1



NETHERHALL GARDENS

NUTLEY TERRACE

OTTO SCHIFF HOUSE

14 OTTO SCHIFF MANSIONS

SOUTH HAMPSTEAD HIGH SCHOOL JUNIOR SCHOOL

SCHOOL PLAYGROUND

5 SOUTH HAMPSTEAD HIGH SCHOOL JUNIOR SCHOOL

11

9

7a

7b

1-3

1

16

41

39

37

35

33



31

29

27

12

10

 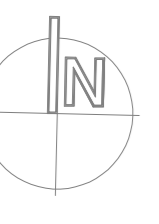

THIS DRAWING IS NOT TO BE SCALED. ONLY FIGURED DIMENSIONS ARE TO BE FOLLOWED (UNLESS THE DRAWING IS PART OF A PLANNING APPLICATION). CONTRACTORS ARE TO CHECK ALL DIMENSIONS BEFORE WORK COMMENCES AND REFER ANY APPARENT DISCREPANCY TO THE ARCHITECT.

THIS DRAWING IS THE SOLE PROPERTY OF M&R PARTNERSHIP LIMITED, AND MAY NOT BE COPIED OR REPRODUCED IN ANY MANNER WHATSOEVER WITHOUT THE OWNERS WRITTEN CONSENT. © COPYRIGHT.

PROJECT **FLAT 7, OTTO SCHIFF MANSIONS**
14 NETHERHALL GARDENS
LONDON, NW3

DRAWING **EXISTING SITE PLAN**

DATE:	16/02/2024	SCALE:	1:50@A1	DRAWN:	AB
DWG No.:	3042A_001	REV. No.:	/		

FILE: 3042A_001_Existing Site Location Plan.DWG

CH+MIRP
 ARCHITECTS
 41-42 FOLEY STREET, LONDON, W1W 7TS
 T: +40 207 233 2526 / +40207 6311 5405
 E: m.r@ch-schiff.com / info@mpmshp.co.uk
 www.ch-schiff.com / www.mpmshp.co.uk