



Refuse & Cycle Storage
Floor Plan



Cycle Storage
Cross Section

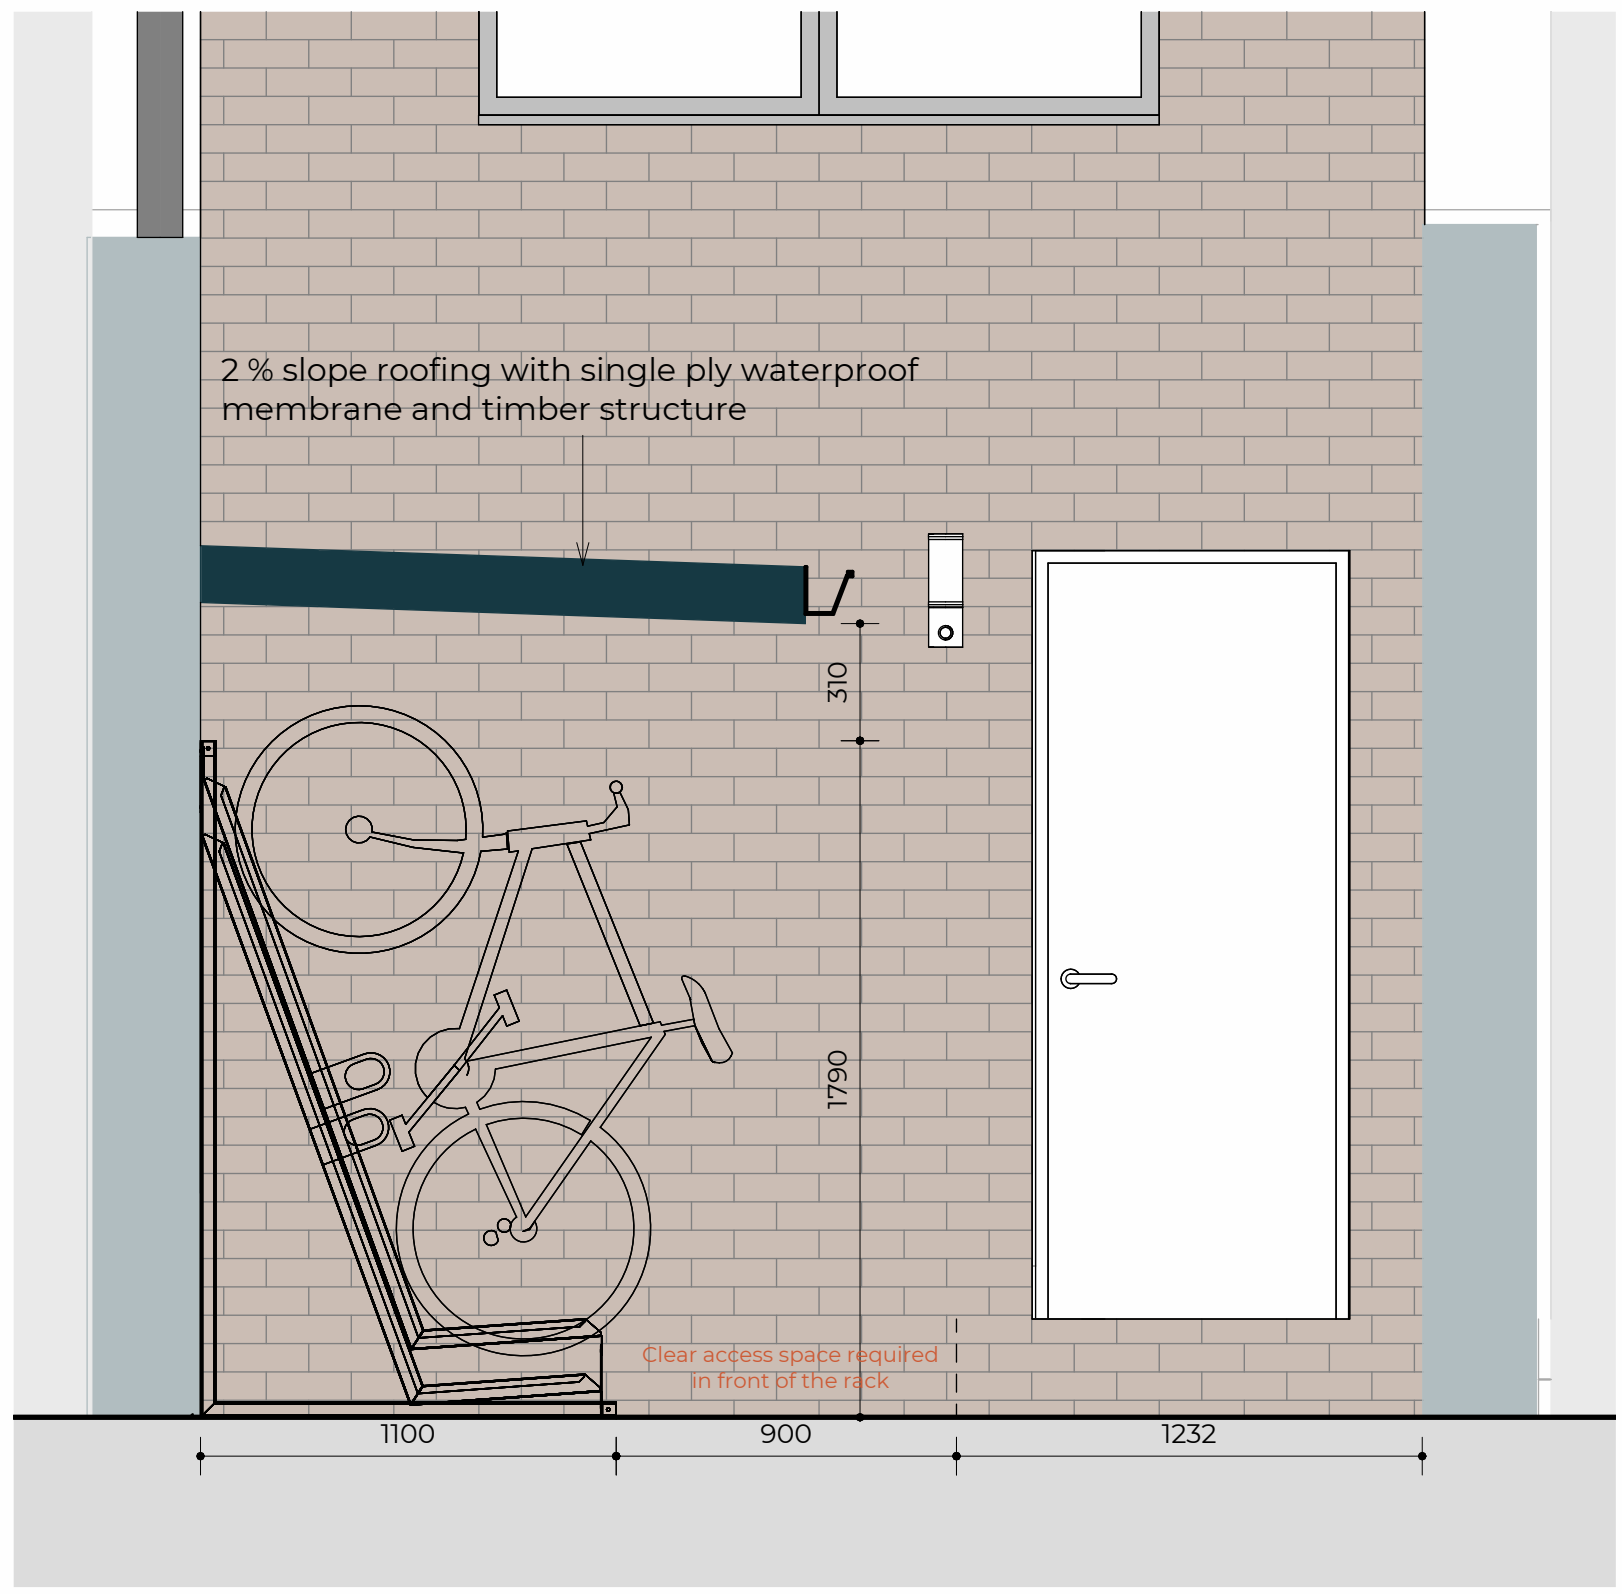

Refuse Storage
Cross Section

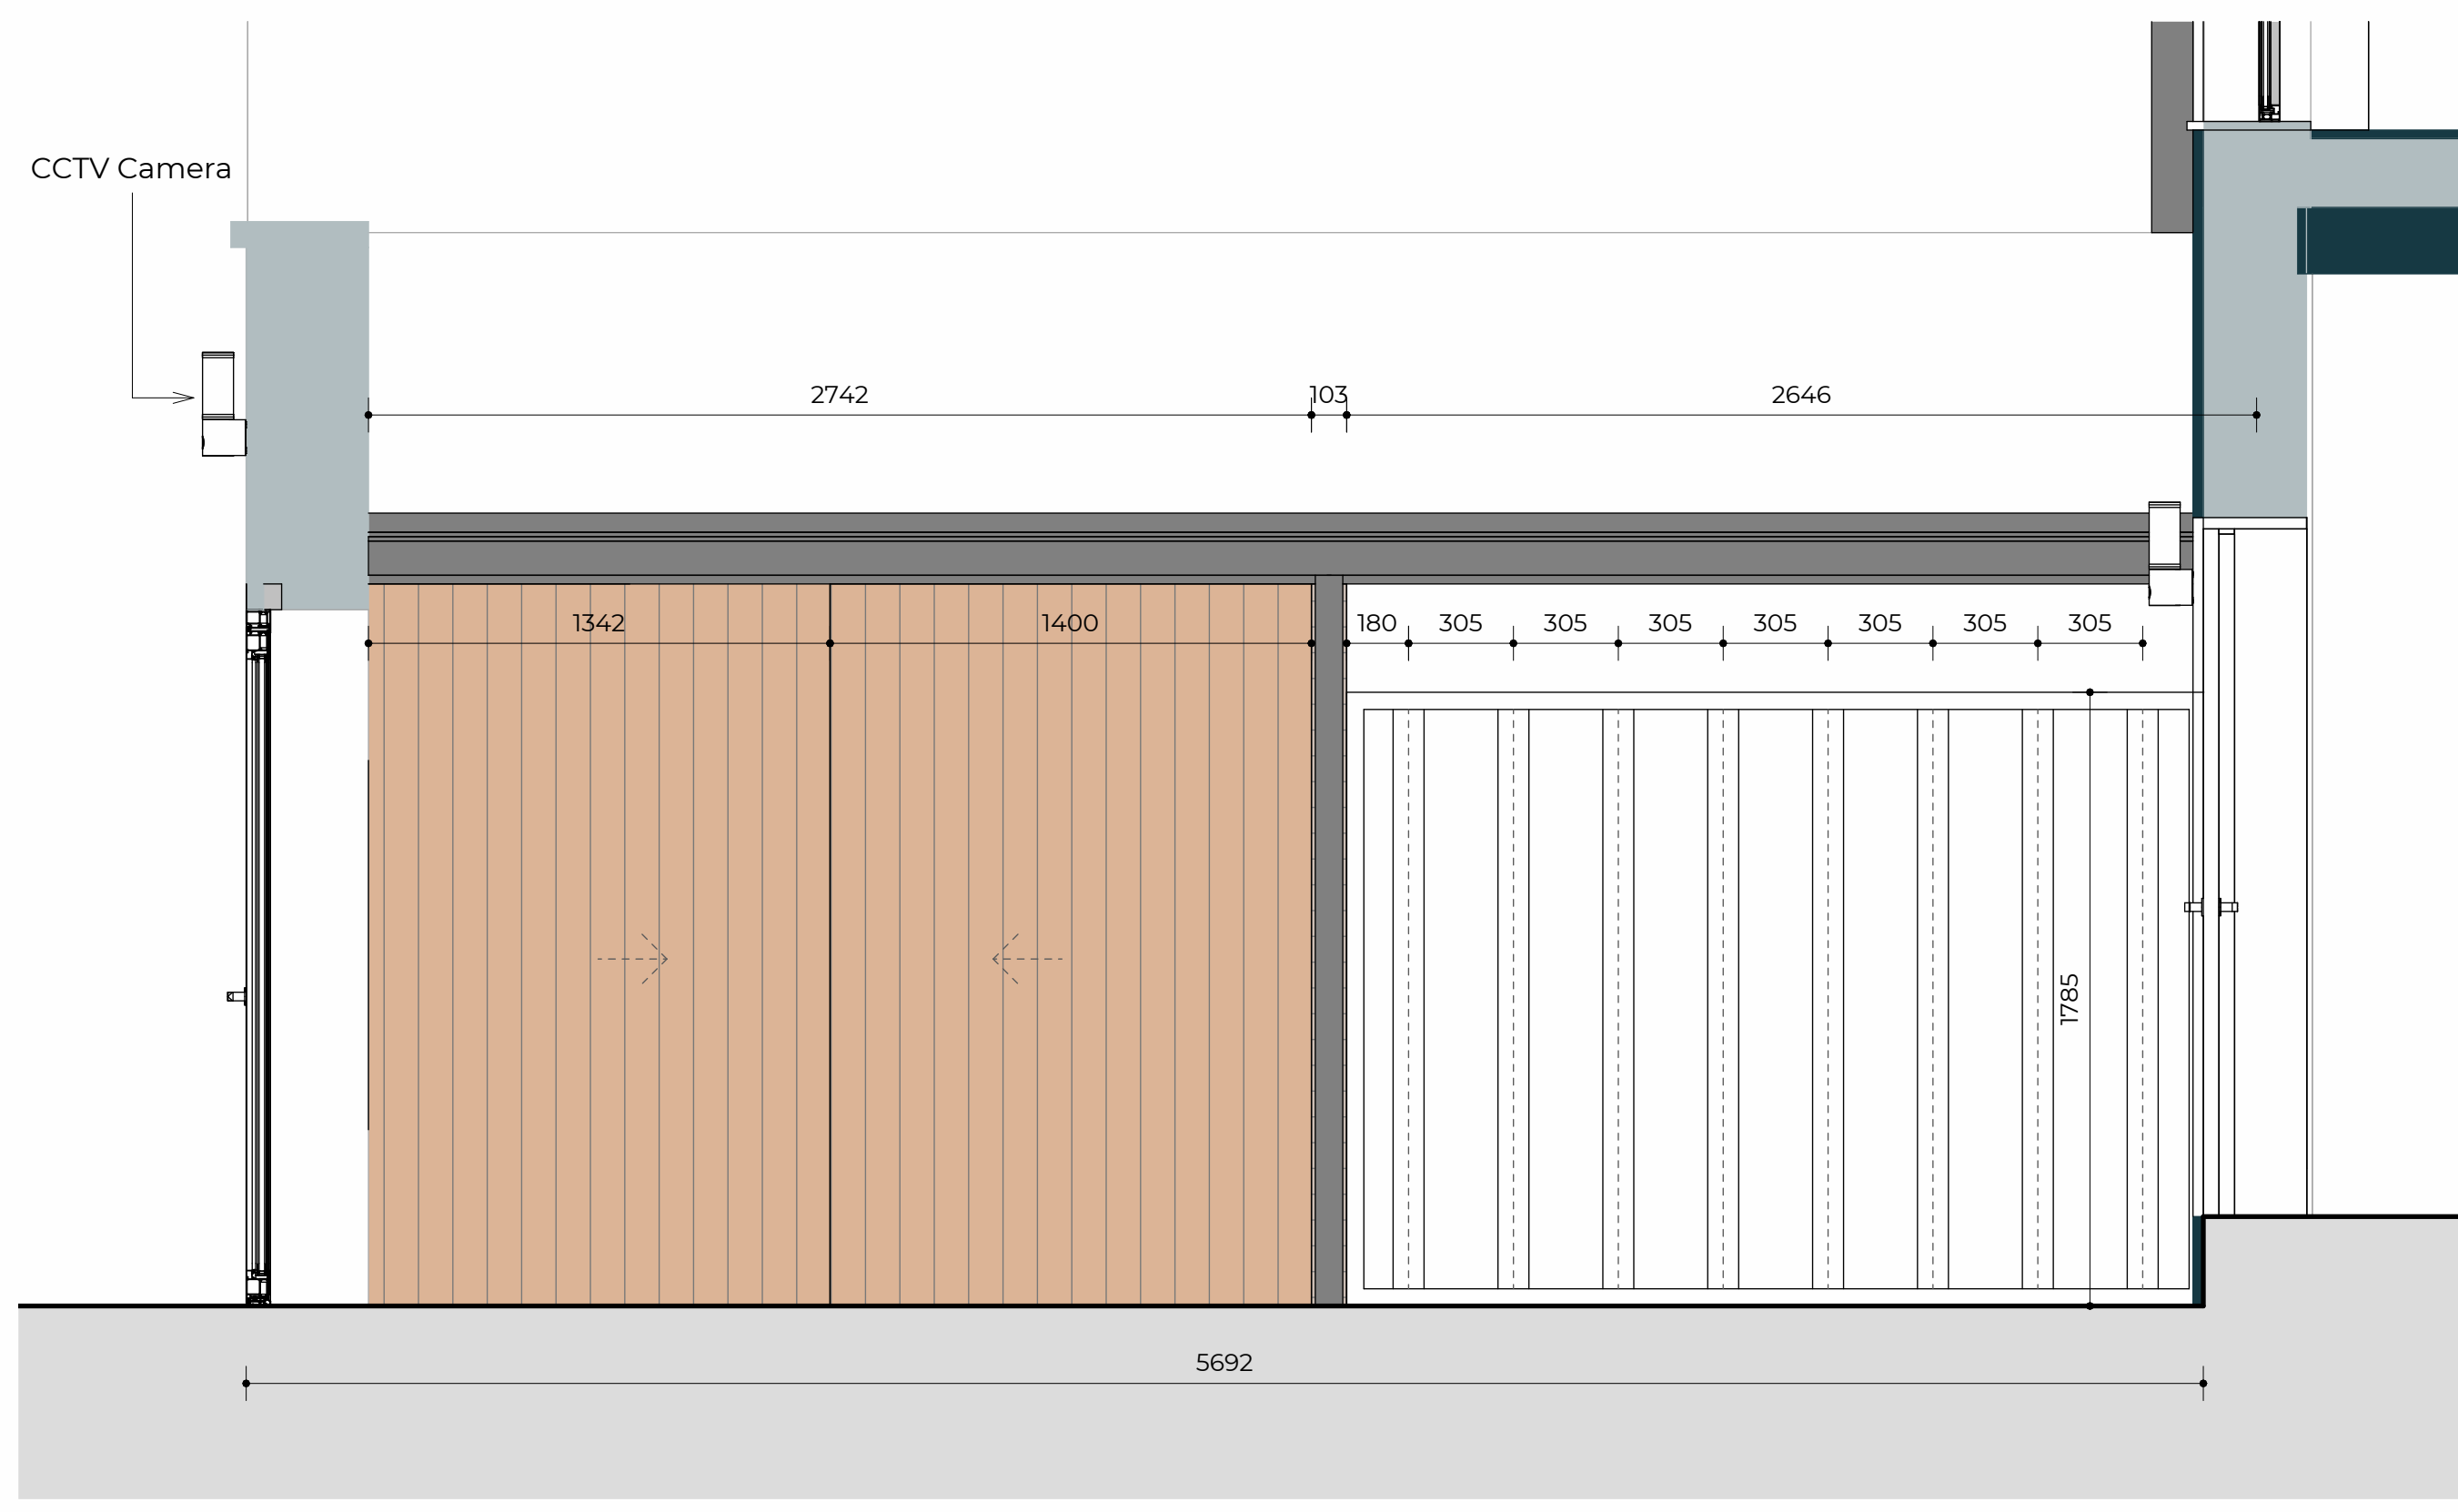

Refuse & Cycle Storage
Longitudinal Section




Composite cladding for refuse storage doors
Sliding doors with self-closing mechanism



Semi-Vertical Byke Racks

Reference:
<https://www.thebikestoragecompany.co.uk/product/semi-vertical-e-bike-racks/>

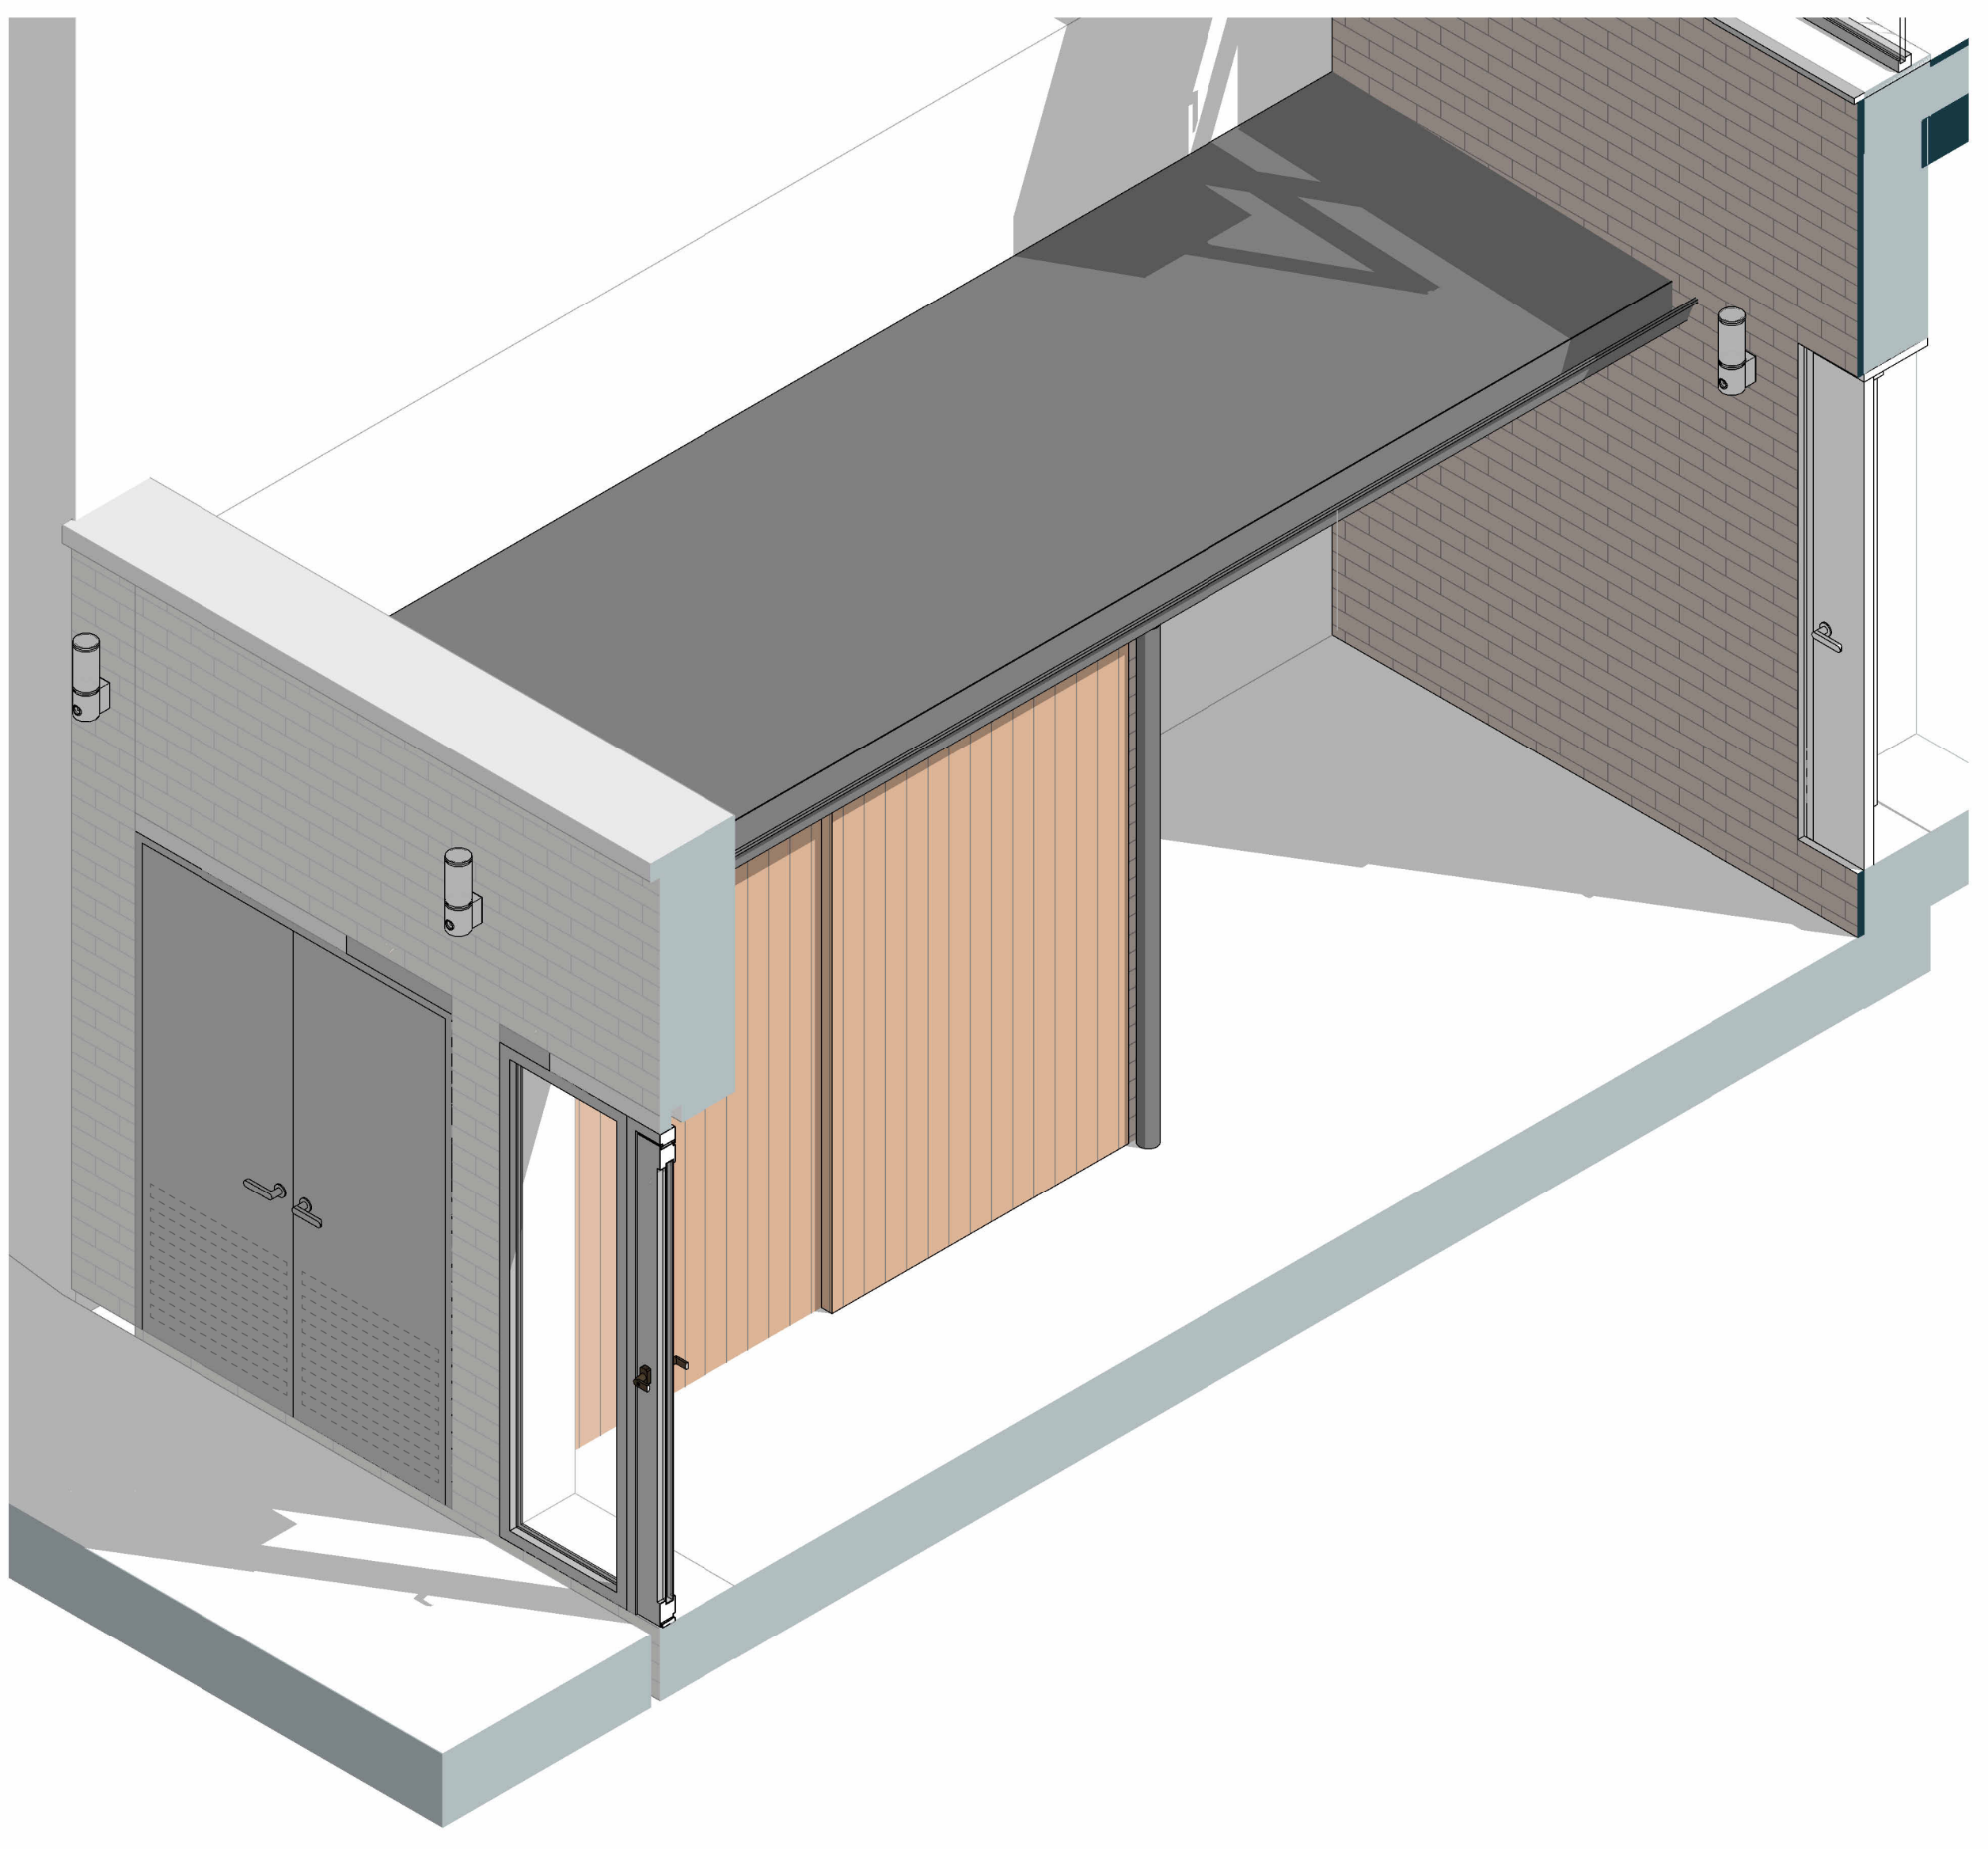

Refuse & Cycle Storage
3D Visualization

Rev No.	Date	Description
---------	------	-------------

Notes:
Any inaccuracies or errors to be reported to the architect/surveyor immediately and prior to any work commencing. All dimensions to be verified on site. All work to comply with British Standards Code of practice. All external surfaces and materials to match existing. This drawing and all information provided within it is the copyright of UPP Consultants Ltd. and reproduction without prior consent is strictly forbidden.

Dwg No
197KT-A-20-101


Drawing
Refuse & Cycle Storage

Drawn
DR

Checked
RZ

Scale
1:20 @ A1

Issue Date
02.02.2024

 

Project Address
197 Kentish Town Road London
NW5 2JU

Client
Commercial & Residential Real Estate Advisors

Status
Technical