



2 ELEVATION 6  
1 : 25

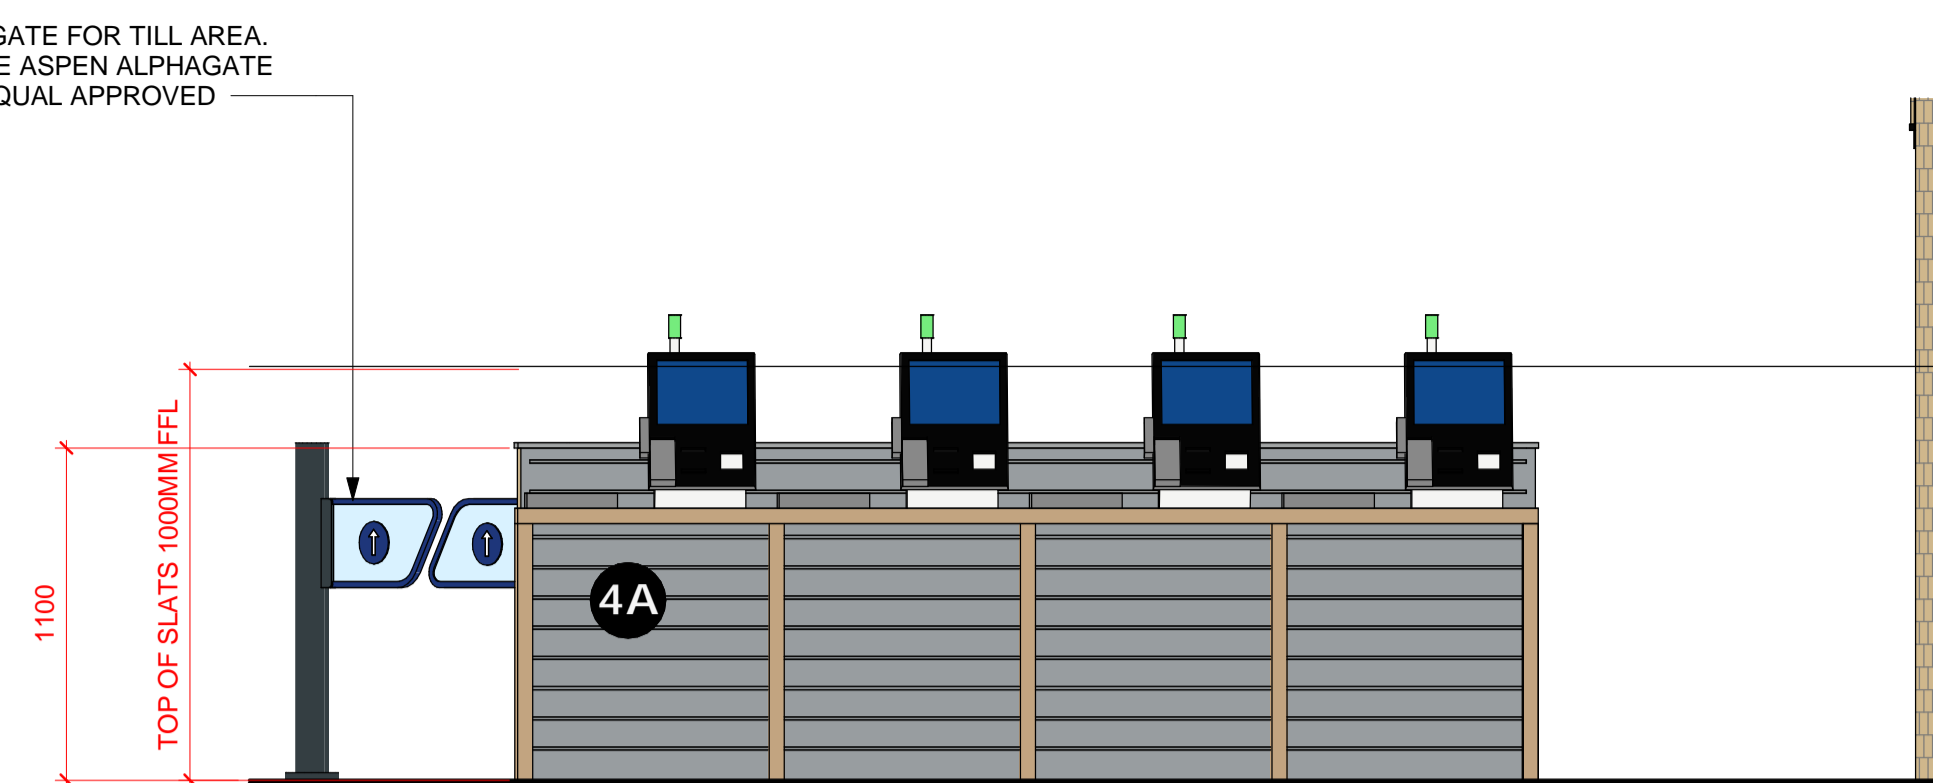


3 ELEVATION 7  
1 : 25

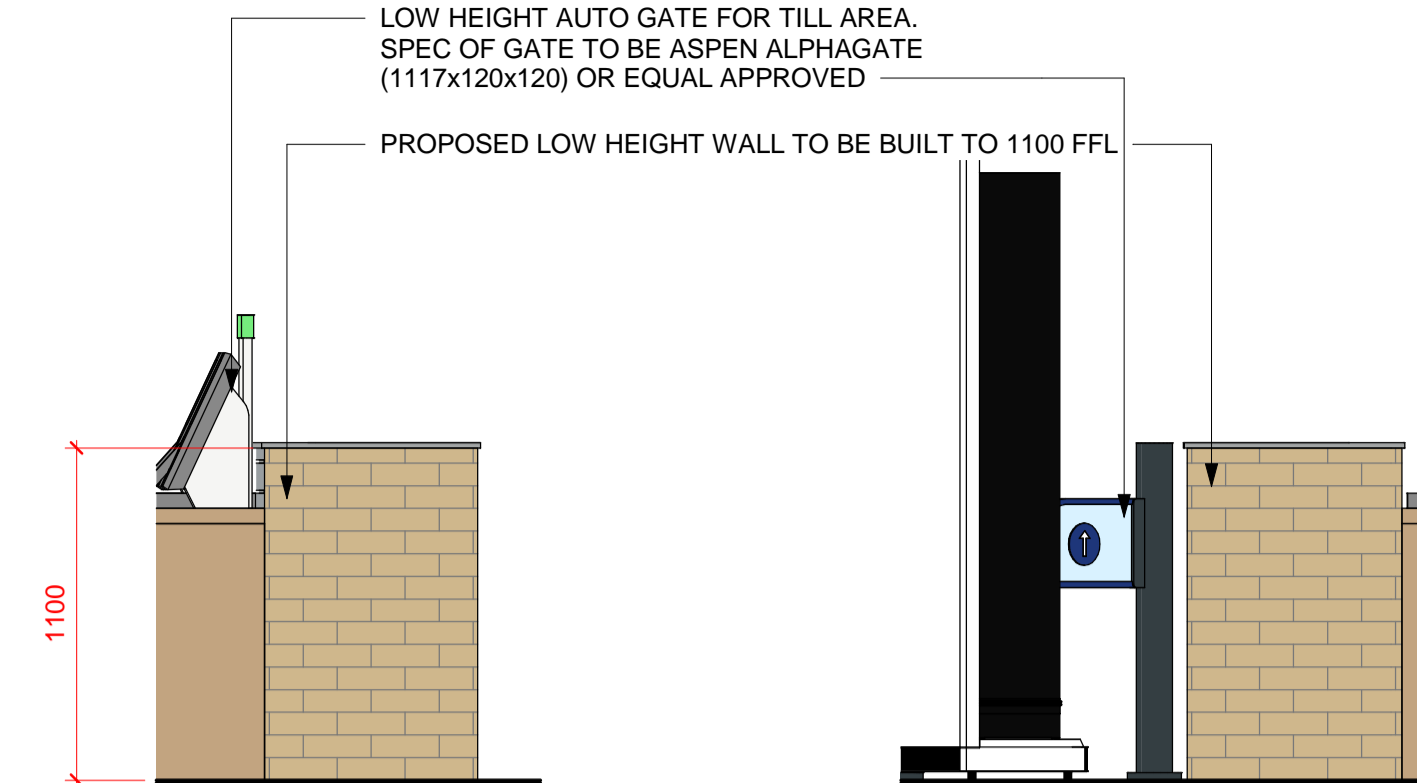

6 ELEVATION 7A  
1 : 25

7 ELEVATION 7B  
1 : 25

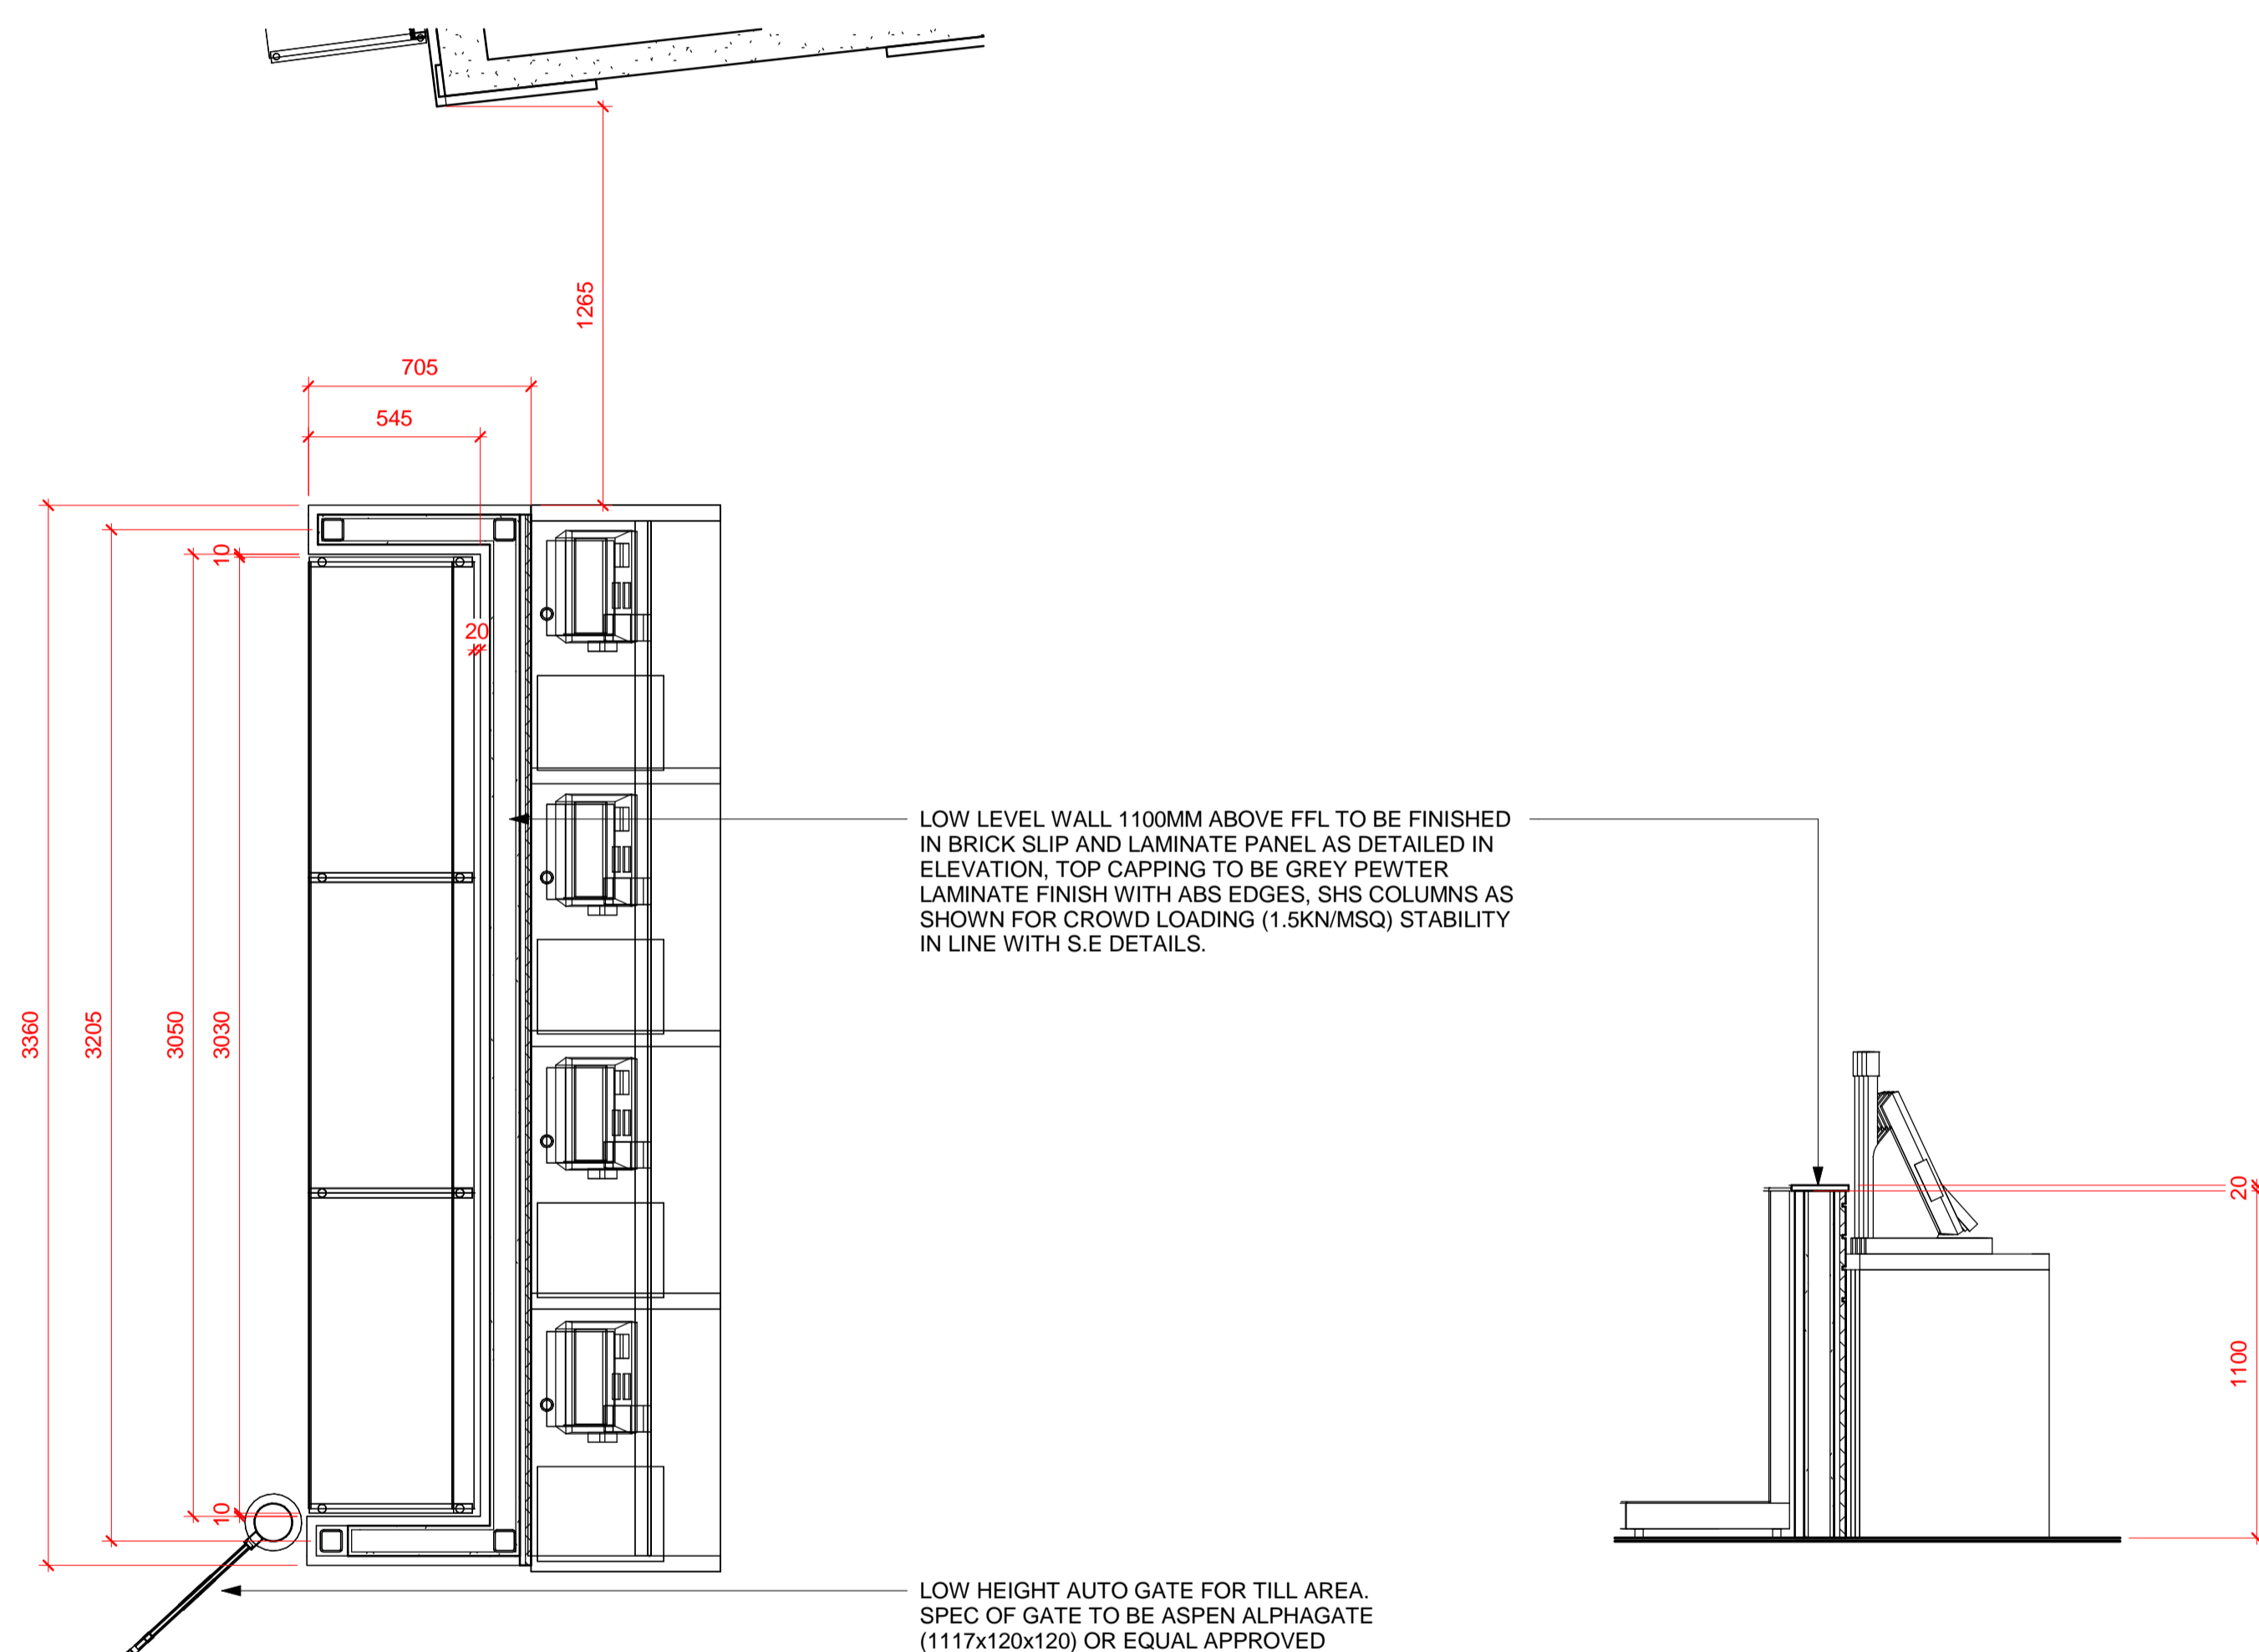


5 PROPOSED LOW HEIGHT WALL SECTION  
1 : 20

8 LOW HEIGHT WALL SECTION  
1 : 20



4 ISOMETRIC VIEW

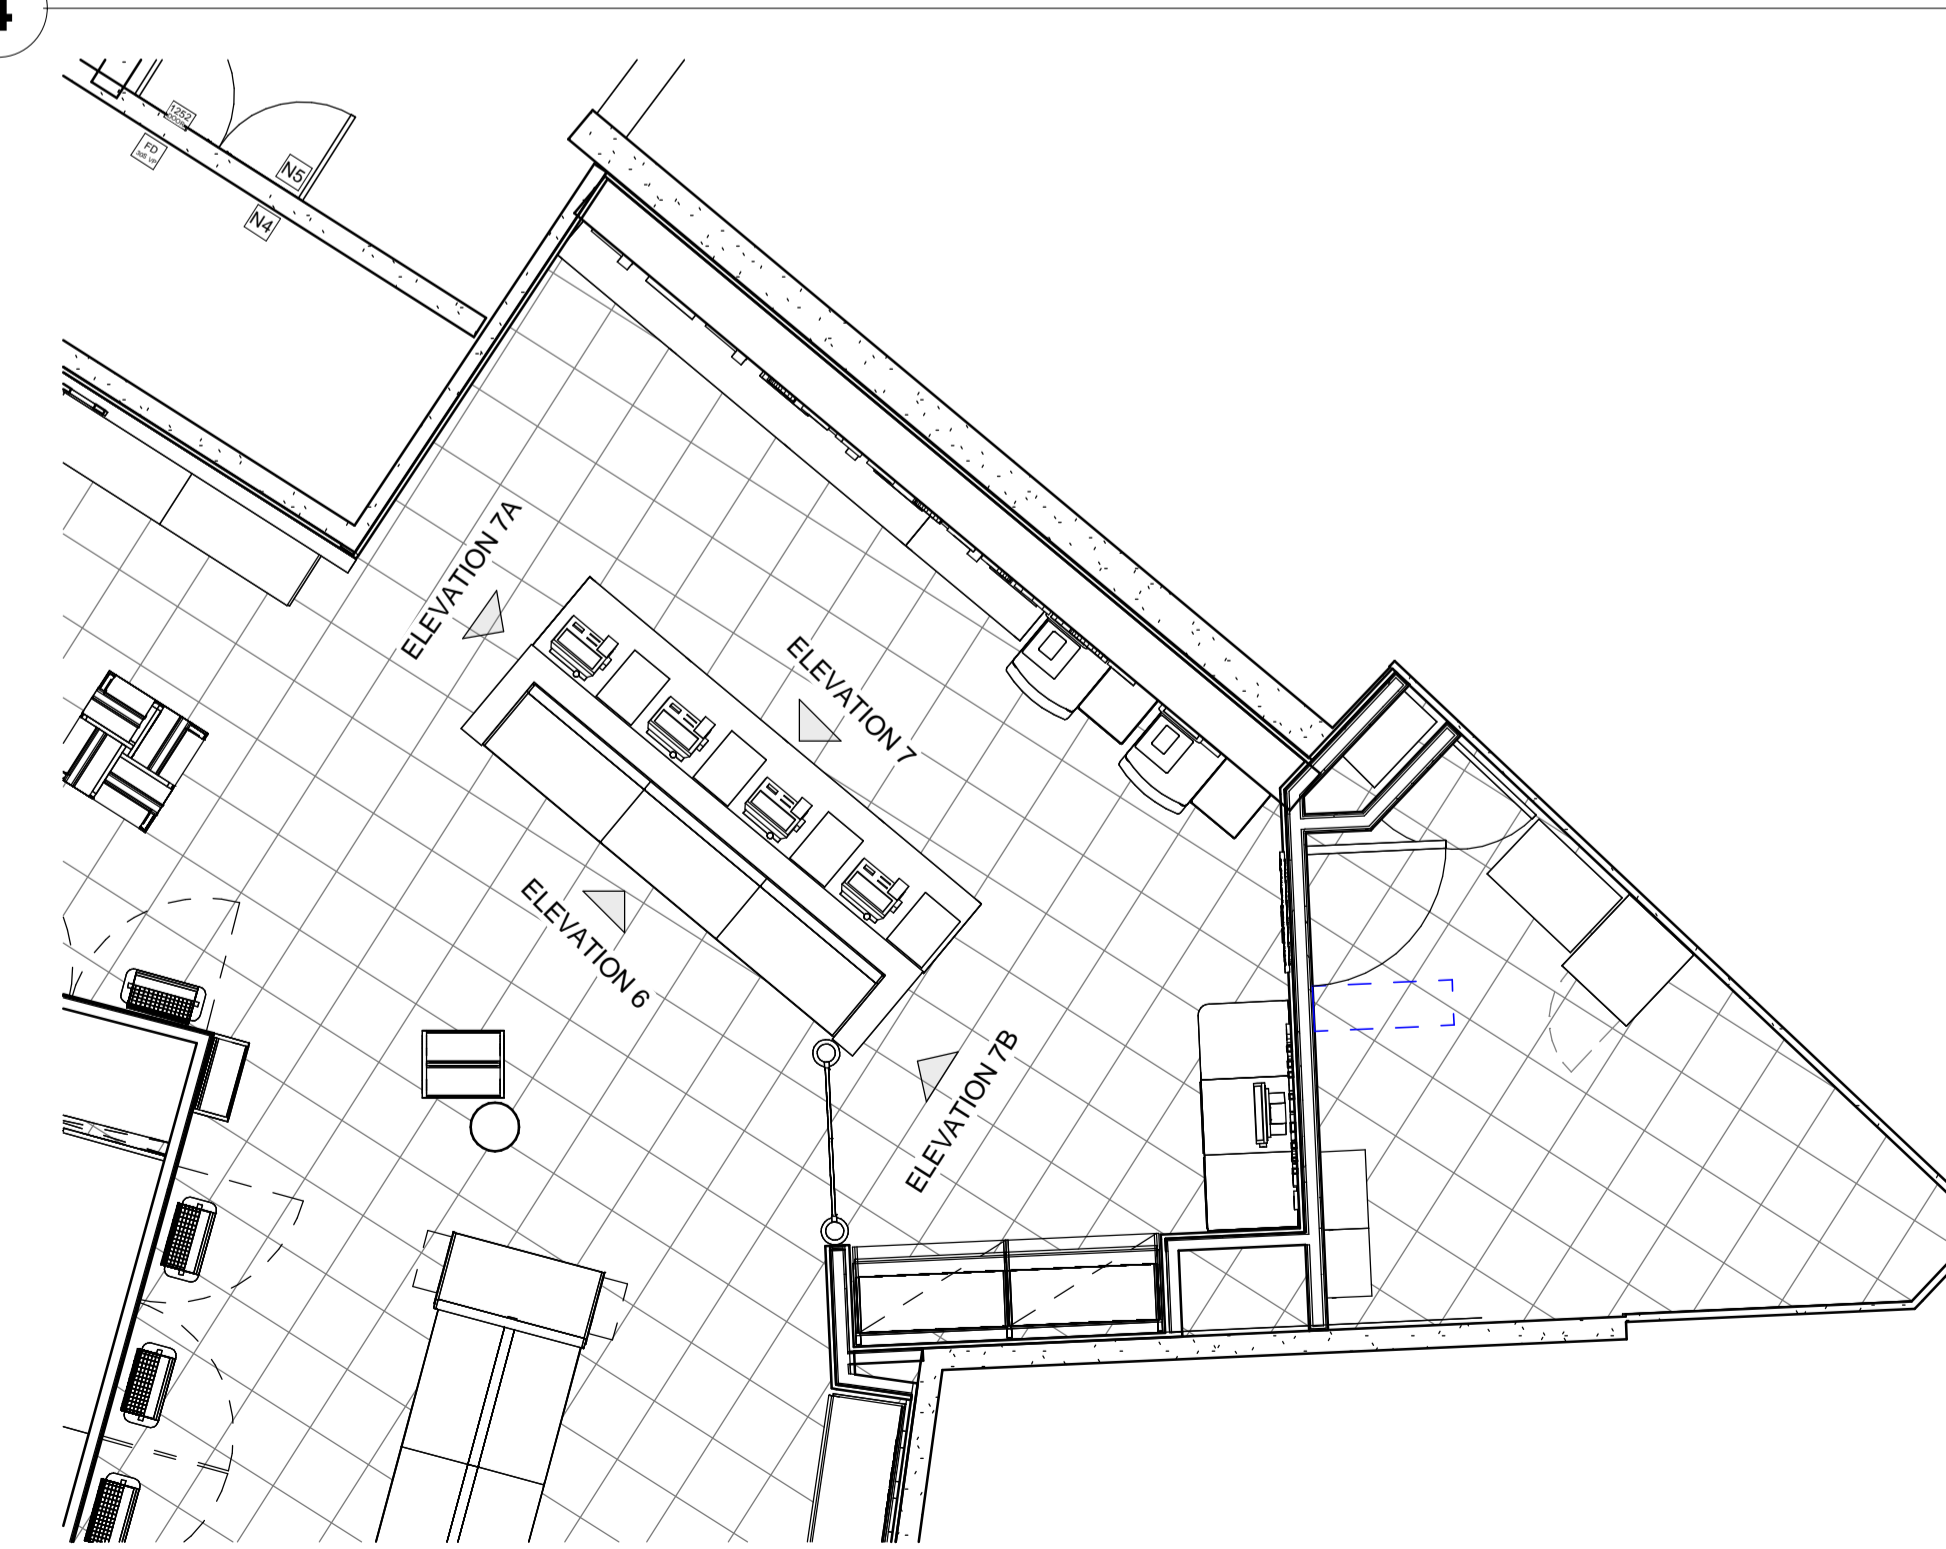

1 KEY PLAN - TILL AREA  
1 : 50

REV	DATE	DESCRIPTION	DRAWN	CHECKED
02	29-02-14	UPDATED FIRST ISSUE FOR TENDER	AW	GB
01	24-01-29	FIRST ISSUE FOR TENDER	GB	GB



STORE NAME  
KINGS CROSS STATION

COUNTRY  
UK

PROJECT  
KINGS CROSS STATION

DRAWING  
PROPOSED LOW HEIGHT WALL DETAIL

CONSULTANT  
BROOKER FLYNN ARCHITECTS  
DISCIPLINE DESCRIPTION  
ARCHITECTURE  
CONSULTANT LOGO



SCALE	PAPER SIZE	DATE	DRAWN	CHECKED
As indicated	A1	JAN 24	AW	GB

STORE NUMBER	PROJECT No	DISCIPLINE CODE	DRAWING No
			20009

CONSULTANT PROJECT No	STATUS	REV
23.1165	DD	02

FOR APPROVAL

- 1 WALL FINISH TYPE 01  
DULUX DIAMOND EGGSHELL COLOUR - BR WHITE
- 2 WALL FINISH TYPE 02  
BLACK RAL 9005
- 3 WALL FINISH TYPE 03  
V TEC BRICK - LONDON BRICK MULTI OR SIMILAR
- 4 WALL FINISH TYPE 04  
V TEC BRICK - LONDON BRICK SANDY BROWN OR SIMILAR
- 5 WALL FINISH TYPE 05  
DULUX PEWTER GREY PAINT FINISH PANELLING WITH HORIZONTAL SLAT WALL TO 1700MM  
REF: H3710 S12
- 6 WALL FINISH TYPE 06  
COBOLT BLUE METRO TILE 100X200MM
- 7 WALL FINISH TYPE 07  
METRO WHITE GLOSS TILE 100X200MM
- 8 WALL FINISH TYPE 08  
METRO GREEN GLOSS TILE 100X200MM
- P1 PROTECTION TYPE P1  
SNOW WHITE ACROVYN RAL 9003 PVC FREE SHEETS TO EXPOSED WALL AREAS, UP TO 2100mm AFFL. CORNER PROTECTION WHERE INDICATED