


**ED.01**

**External Door**  
Entrance Door Block C/ AOV

Detail Reference: TBC


\*Door opening directions may differ, refer to elevation drawing for direction of opening.

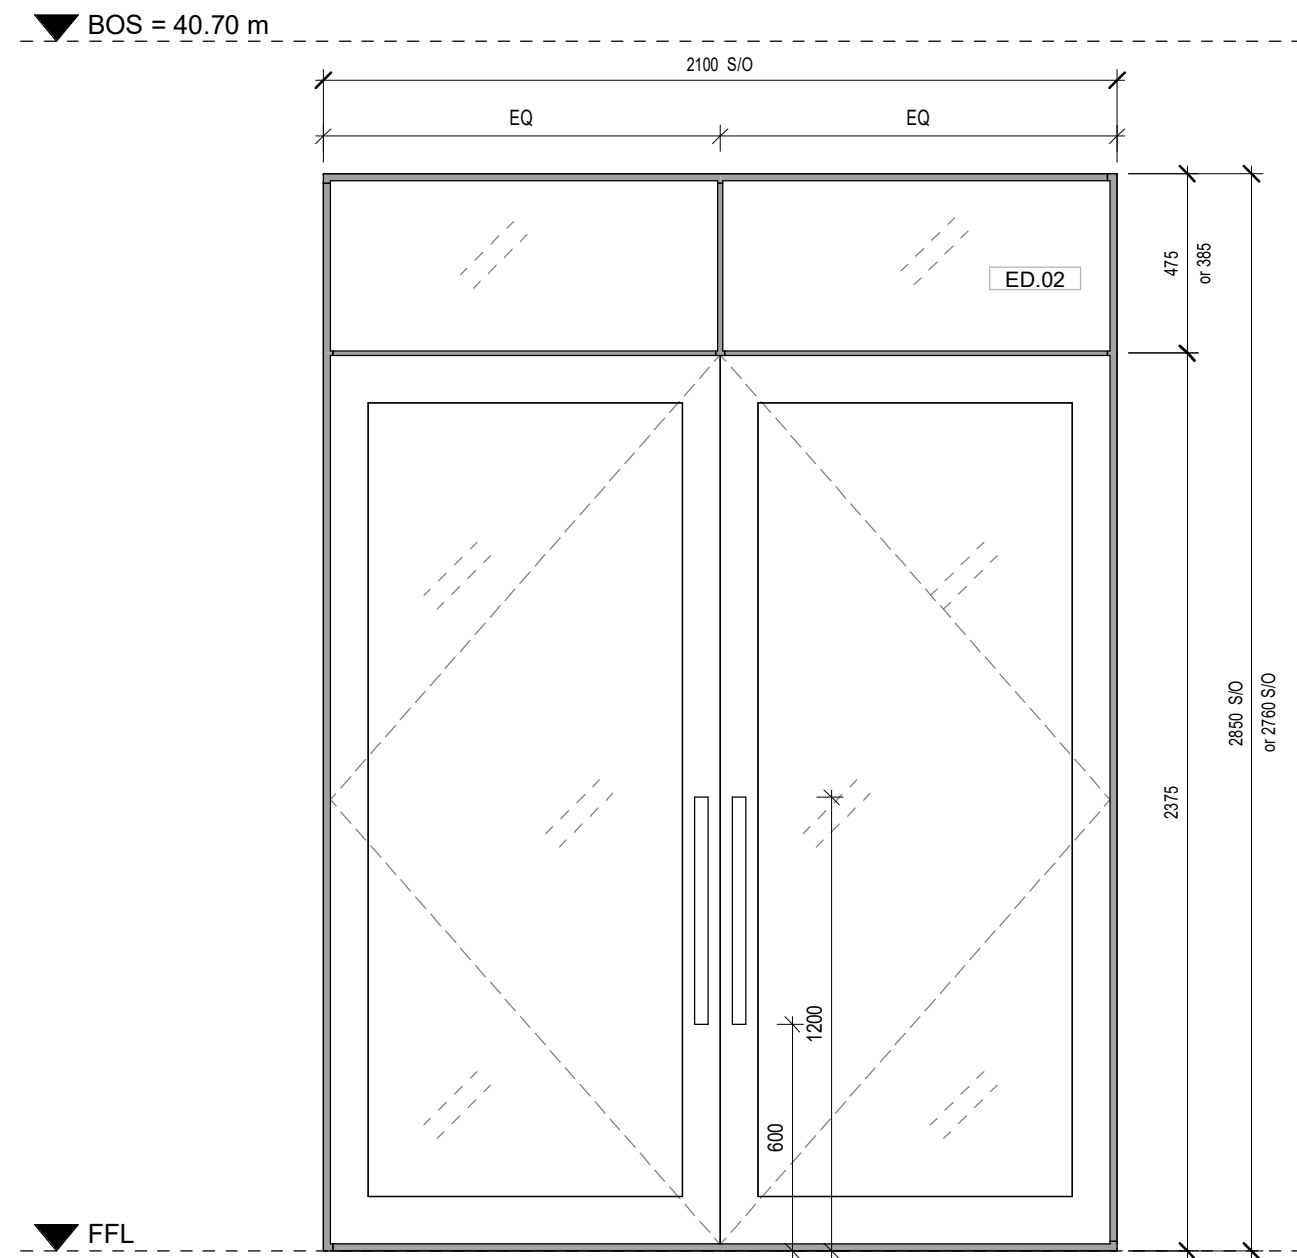

**ED.02**

**External Door**  
Entrance Door Blocks A and B

Detail Reference: 21-701

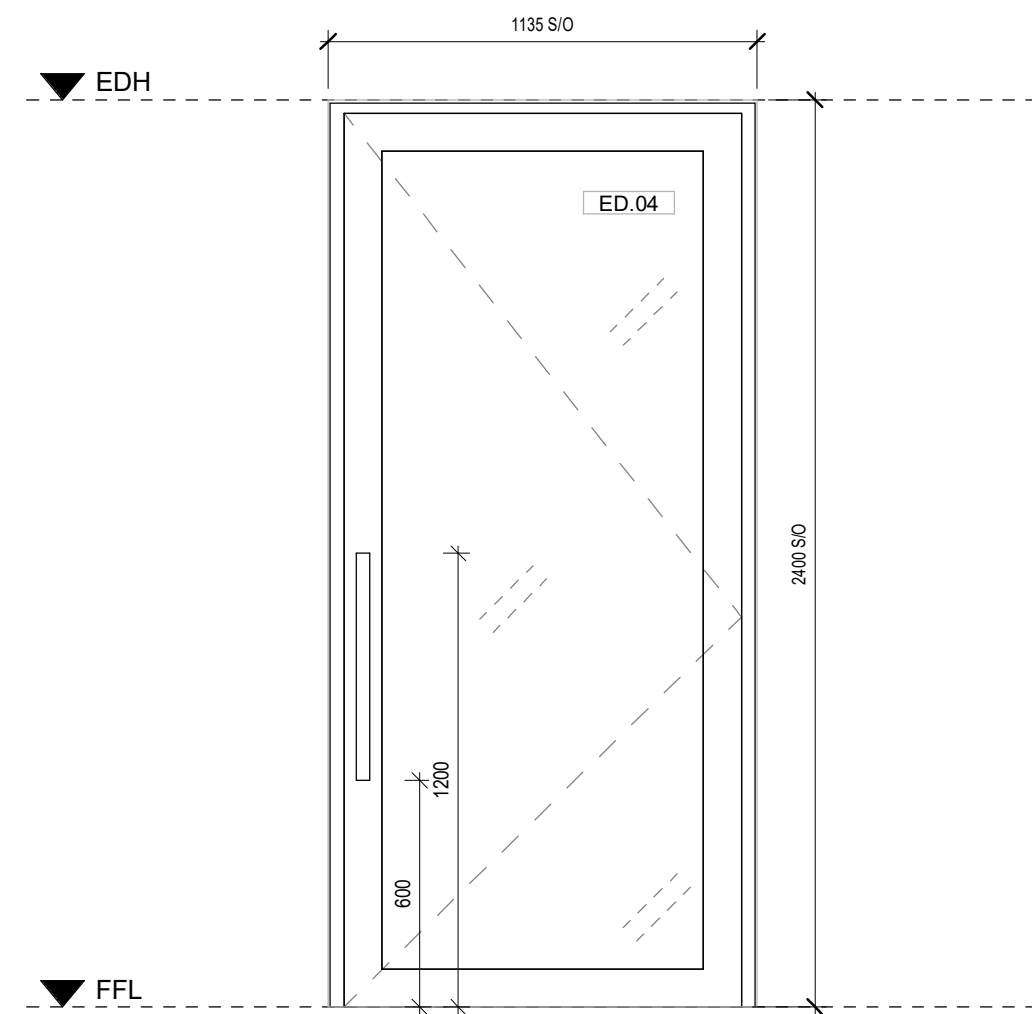


**ED.04**

**External Door**  
Description

Detail Reference: TBC

\*Door opening directions may differ, refer to plan and elevation drawings for direction of opening.

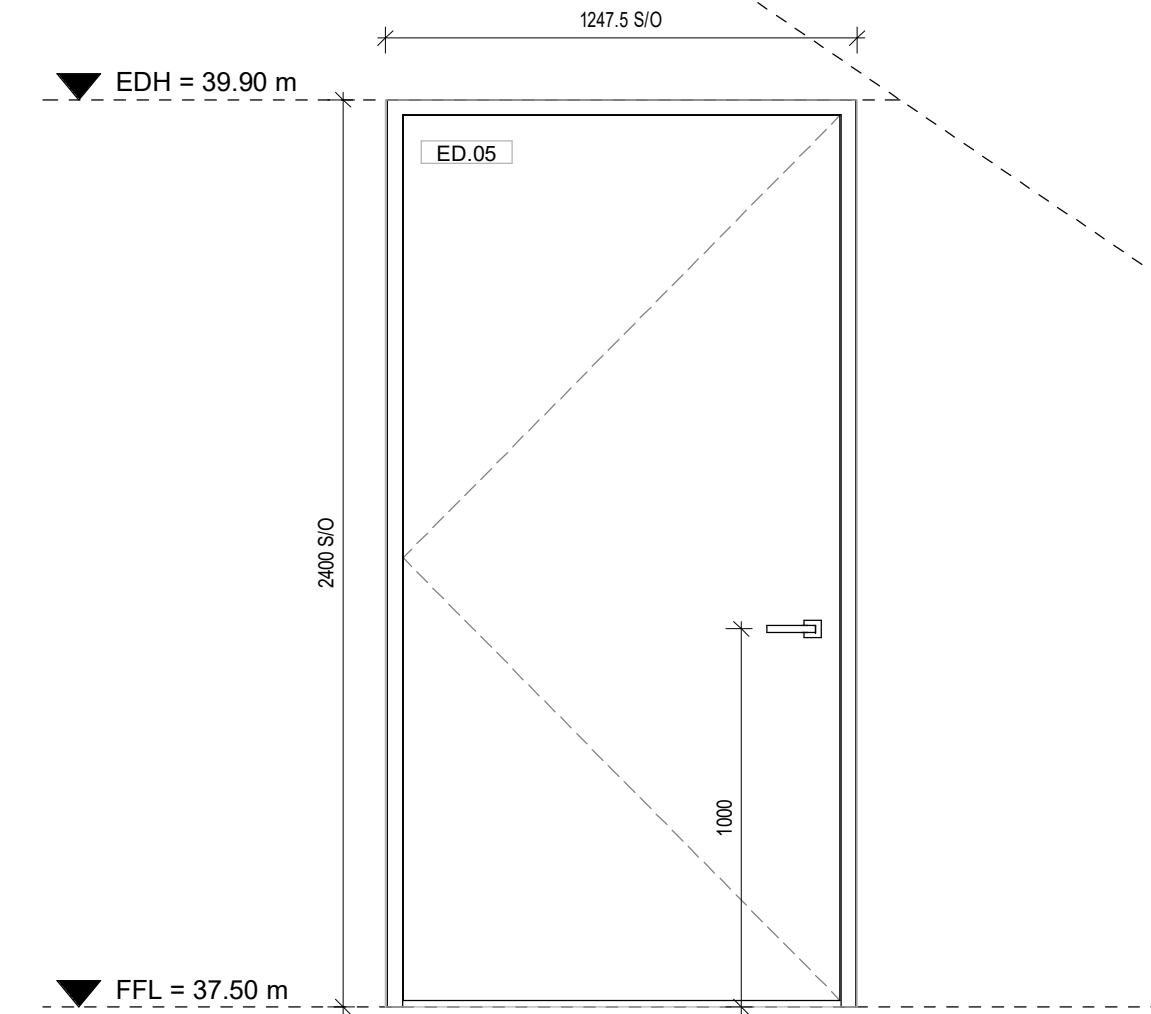


**ED.05**

**External Door**  
Description

Detail Reference: TBC

\*Door opening directions may differ, refer to elevation drawing for direction of opening.

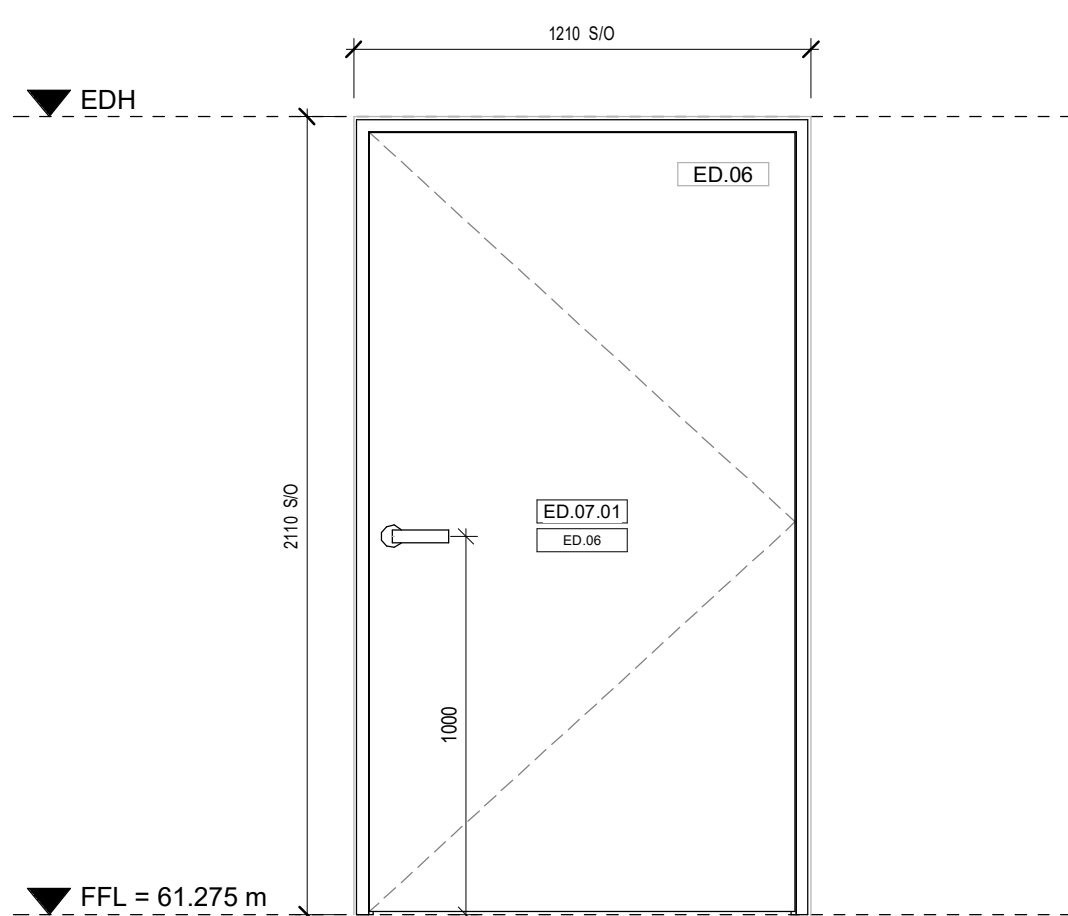


**ED.06**

**External Door**  
Description

Detail Reference: TBC

\*Door opening directions may differ, refer to elevation drawing for direction of opening.

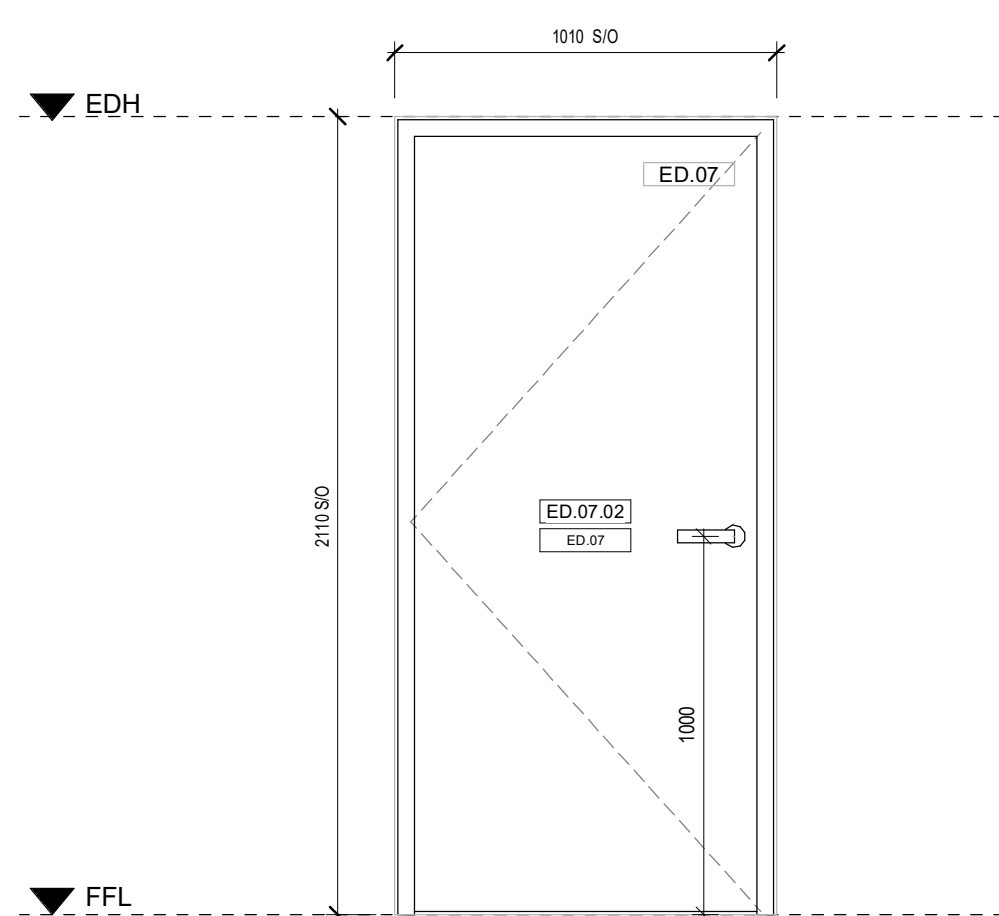


**ED.07**

**External Door**  
Description

Detail Reference: TBC

\*Door opening directions may differ, refer to elevation drawing for direction of opening.

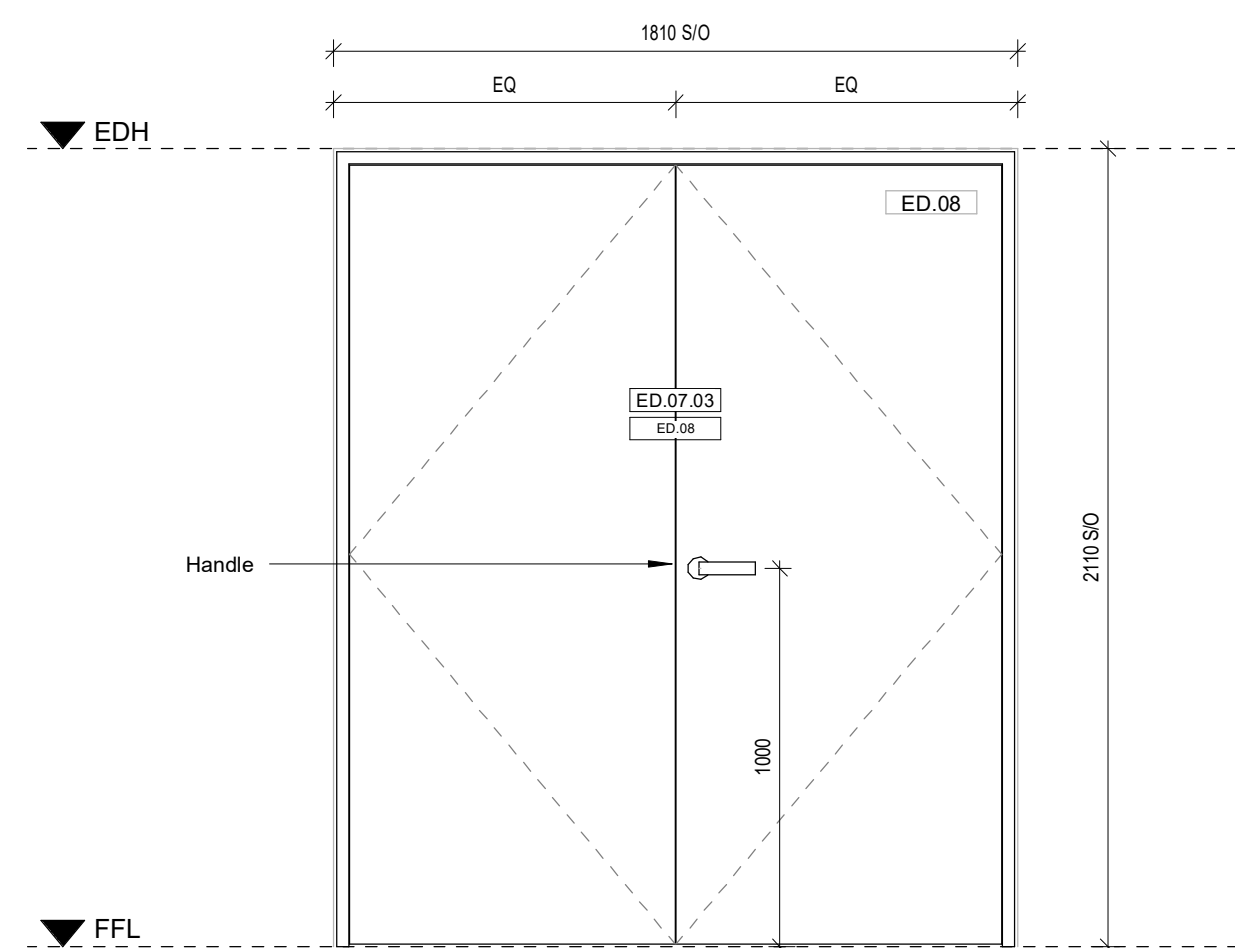

**ED.08**

**External Door**  
Roof Plantroom Door

Detail Reference: TBC

**DISCLAIMER**

DO NOT SCALE FROM THIS DRAWING. FIGURED DIMENSIONS ARE TAKEN TO STRUCTURE UNLESS INDICATED OTHERWISE. ALL DIMENSIONS TO BE CHECKED ON SITE PRIOR TO COMMENCEMENT OF WORK. DRAWING TO BE READ IN CONJUNCTION WITH ALL OTHER ARCHITECT'S DRAWINGS, CONSULTANT'S AND SPECIALIST'S DRAWINGS, CONSTRUCTION NOTES, SPECIFICATIONS AND EMPLOYER'S REQUIREMENTS WHERE APPLICABLE. ANY DISCREPANCY MUST BE BROUGHT TO THE ATTENTION OF AHR. IF IN DOUBT, ASK ANY MODIFICATION TO THIS DRAWING MUST BE CARRIED OUT BY AHR. THIS DRAWING REMAINS UNDER THE COPYRIGHT OF AHR ARCHITECTS LIMITED. PLEASE OBTAIN PERMISSION BEFORE COPYING. WHERE METHOD OF CONSTRUCTION INCORPORATES TIMBER/LIGHT GAUGE STEEL FRAME ALL ELEMENTS OF FRAME INCLUDING STUD LOCATIONS, NOGGINS, SHEATHING, LINTELS, TRUSSESS AND WIND BRACING TO BE TO FRAME MANUFACTURER'S DESIGN, DETAIL AND SPECIFICATION. ALL STRUCTURAL ELEMENTS ARE SHOWN INDICATIVELY. FOR ALL ELEMENTS OF STRUCTURE REFER TO STRUCTURAL ENGINEER'S AND SPECIALIST SUBCONTRACTOR/ FABRICATOR'S DESIGN, DETAIL AND SPECIFICATION. ALL MECHANICAL AND ELECTRICAL ELEMENTS ARE SHOWN INDICATIVELY. FOR ALL M&E INSTALLATIONS REFER TO BUILDING SERVICES ENGINEER'S AND SPECIALIST SUBCONTRACTOR'S DESIGN, DETAIL AND SPECIFICATION.

SCALE 1 : 20  
0 0.4 0.8 1.2

C1	Doors and Louvres revised	11.07.23	MAG	KL
P1	First Issue	12.07.22	MAG	KL
Rev	Description	Date	Dr	App
original by	Author	date created	05/18/22	approved by
				Approver



AHR Architects Ltd  
31-35 Kirby Street  
London  
EC2N 8TE  
United Kingdom

T +44(0)20 78379799  
E london@ahr.co.uk  
www.ahr.co.uk

client name	GM London
project	19-37 Highgate Road
drawing	External Doors - Types
computer file	C:\Users\m.g...@AHR\REVIT\LOCAL FILES\HR-AHR-ZZ-DR-A-31-300_m.g...@AHR\2021.rvt
plot date	
project number	2019.00386.001
scale	1 : 20 @A1
drawing number	HR-AHR-B1-ZZ-DR-A-31-300
rev	C1
issue status	S1

This drawing is to be read in conjunction with all related drawings. All dimensions must be checked and verified on site before commencing any work or producing shop drawings. The originator should be notified immediately of any discrepancy. This drawing is copyright and remains the property of AHR.