


DISCLAIMER

DO NOT SCALE FROM THIS DRAWING. FIGURED DIMENSIONS ARE TAKEN TO STRUCTURE UNLESS INDICATED OTHERWISE. ALL DIMENSIONS TO BE CHECKED ON SITE PRIOR TO COMMENCEMENT OF WORK. DRAWING TO BE READ IN CONJUNCTION WITH ALL OTHER ARCHITECT'S DRAWINGS, CONSULTANT'S AND SPECIALIST'S SPECIFICATIONS AND EMPLOYER'S REQUIREMENTS WHERE APPLICABLE. ANY DISCREPANCY MUST BE BROUGHT TO THE ATTENTION OF AHR. IF IN DOUBT, ASK. ANY MODIFICATION TO THIS DRAWING MUST BE CARRIED OUT BY AHR. THIS DRAWING REMAINS UNDER THE COPYRIGHT OF AHR ARCHITECTS LIMITED. PLEASE OBTAIN PERMISSION BEFORE COPYING. WHERE METHOD OF CONSTRUCTION INCORPORATES TIMBER/LIGHT GAUGE STEEL FRAME ALL ELEMENTS OF FRAME INCLUDING STUD LOCATIONS, NOGGINS, SHEATHING, LINTELS, TRUSSESS AND WIND BRACING TO BE TO FRAME MANUFACTURER'S DESIGN, DETAIL AND SPECIFICATION. ALL STRUCTURAL ELEMENTS ARE SHOWN INDICATIVELY. FOR ALL ELEMENTS OF STRUCTURE REFER TO STRUCTURAL ENGINEER'S AND SPECIALIST SUBCONTRACTOR/ FABRICATOR'S DESIGN, DETAIL AND SPECIFICATION. ALL MECHANICAL AND ELECTRICAL ELEMENTS ARE SHOWN INDICATIVELY. FOR ALL M&E INSTALLATIONS REFER TO BUILDING SERVICES ENGINEER'S AND SPECIALIST SUBCONTRACTOR'S DESIGN, DETAIL AND SPECIFICATION.

SCALE 1 : 20
0 0.4 0.8 1.2

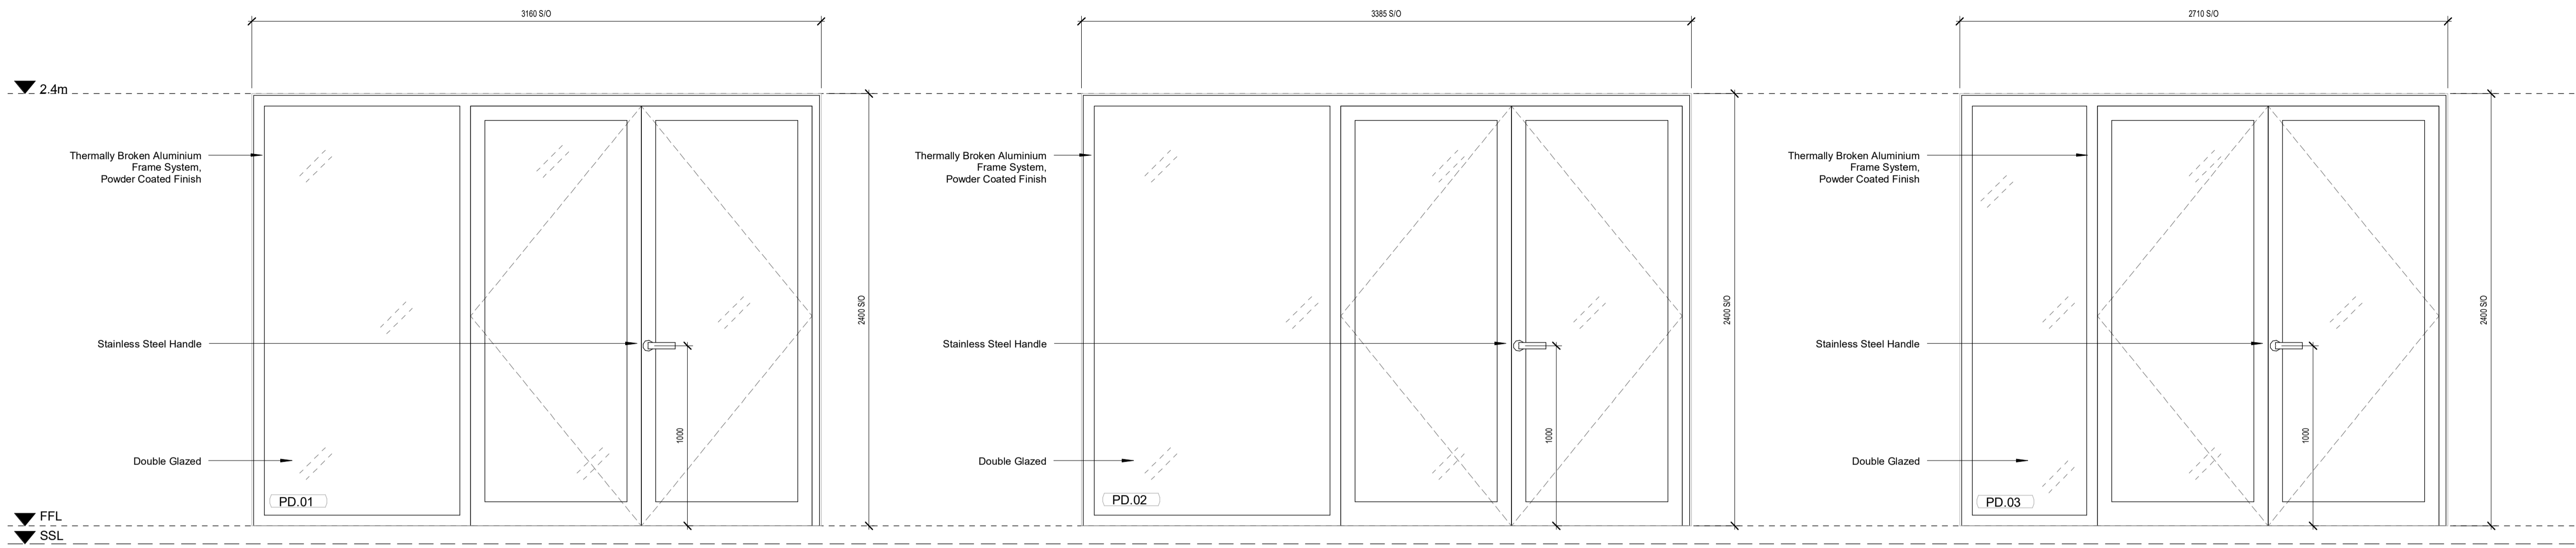

PD.01
Patio Door 3160x2400mm
Patio French Door

Detail Reference: 21-315/19

*Door opening directions may differ, refer to elevation drawing for direction of opening.

PD.02
Patio Door 3385x2400mm
Patio French Door


Detail Reference: 21-315/19

*Door opening directions may differ, refer to elevation drawing for direction of opening.

PD.03
Patio Door 2710x2400mm
Patio French Door

Detail Reference: 21-315/19

*Door opening directions may differ, refer to elevation drawing for direction of opening.

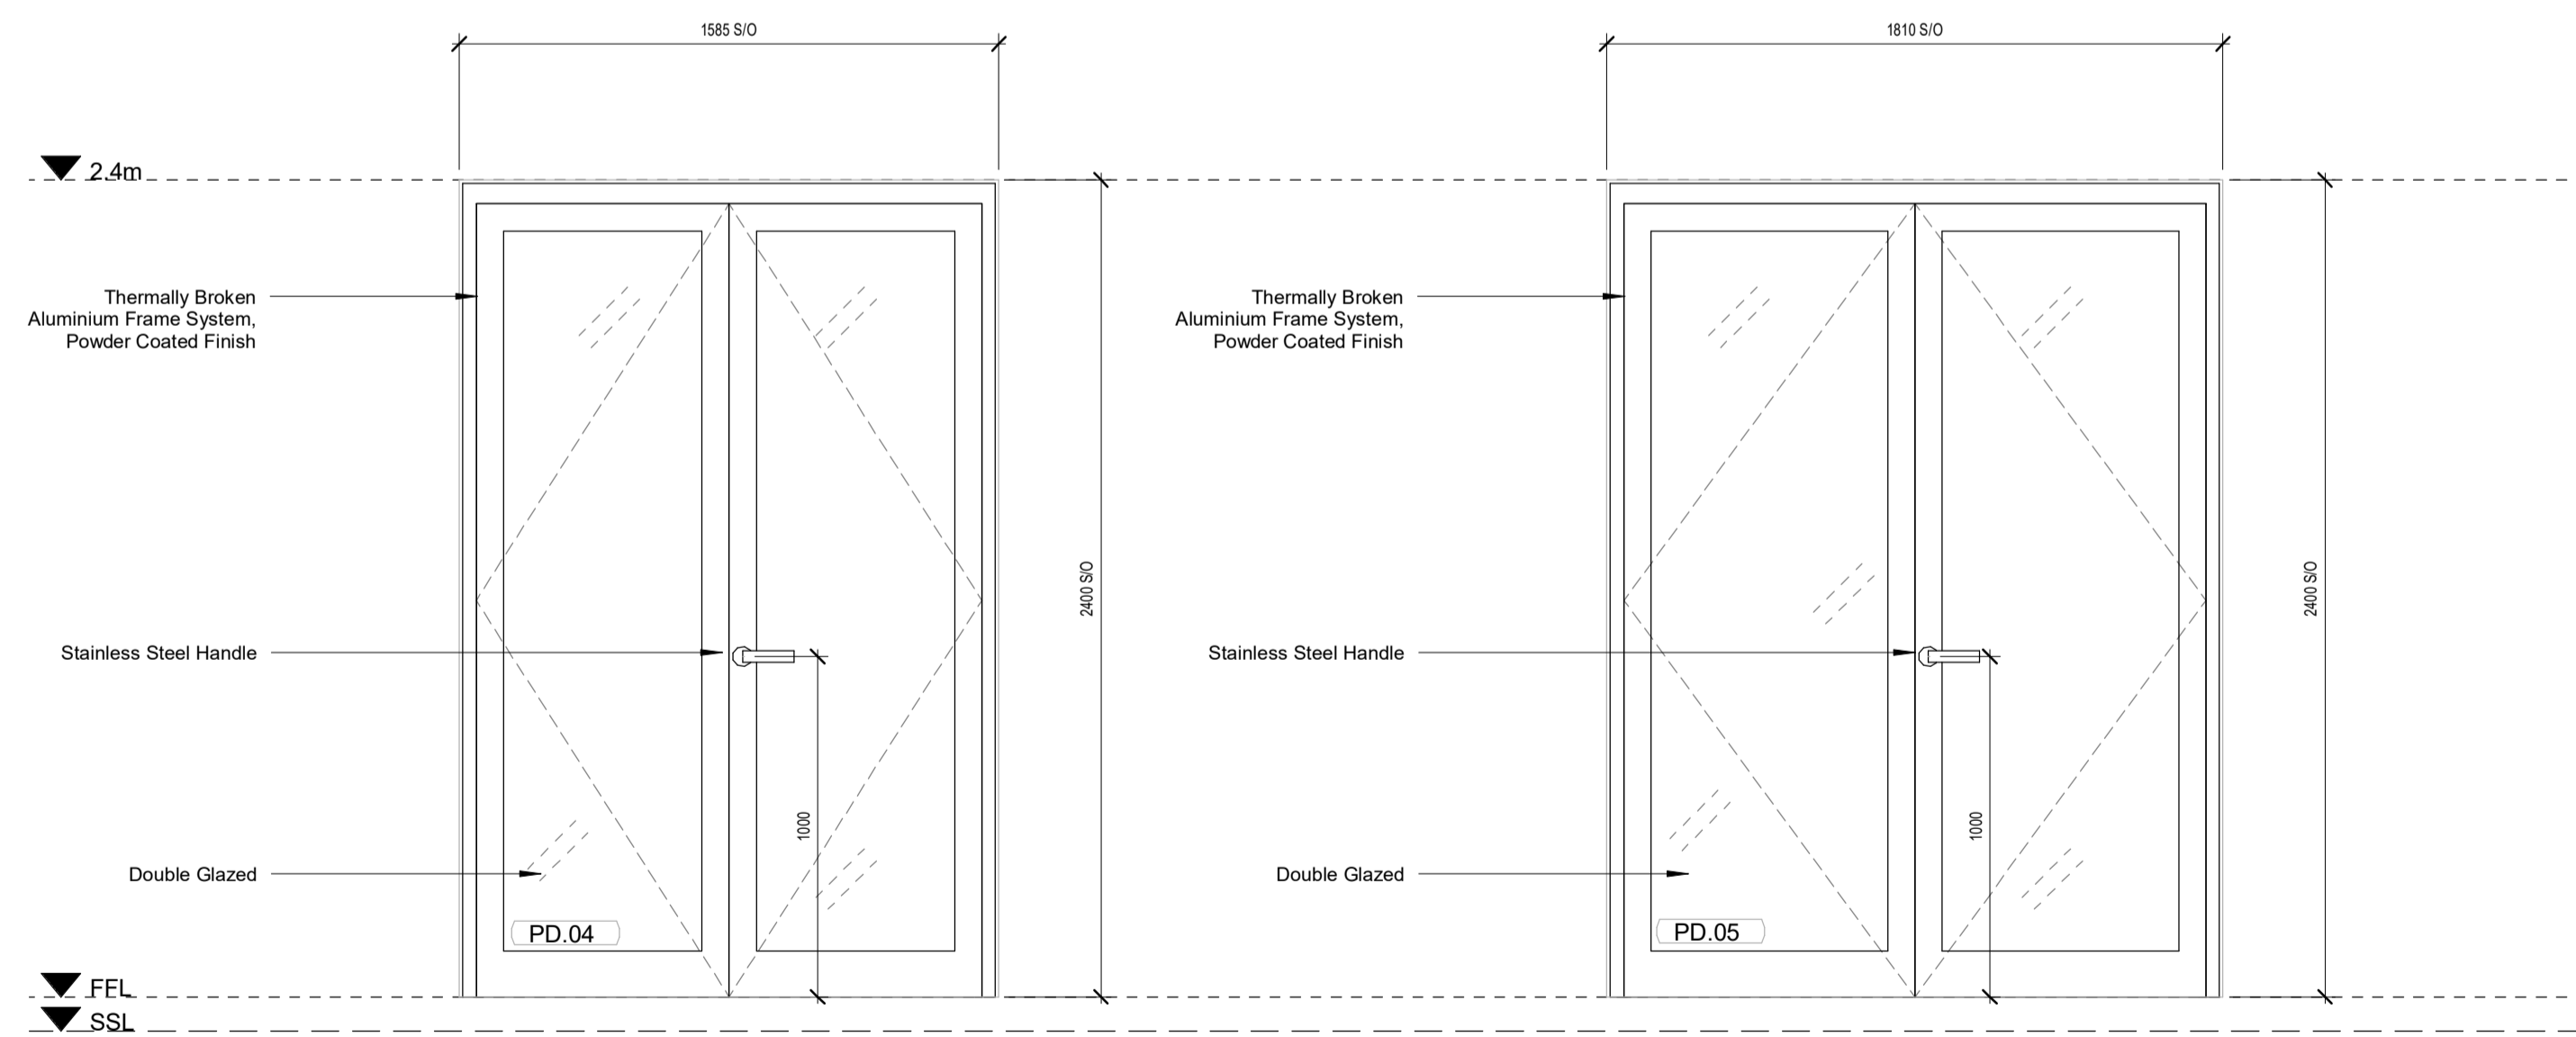

PD.04
Patio Door 1585x2400mm
Patio French Door

Detail Reference: 21-321

*Door opening directions may differ, refer to elevation drawing for direction of opening.

PD.05
Patio Door 1810x2400mm
Patio French Door

Detail Reference: 21-321

*Door opening directions may differ, refer to elevation drawing for direction of opening.

PD-Patio Door Schedule Overall Totals				
Patio Door Type	Description	External Brick Opening (Horizontal)	External Brick Opening (Vertical)	Security
PD.01	Patio French Door	3160 mm	2400 mm	see 31-311/12
PD.01:	8			
PD.02	Patio French Door	3385 mm	2400 mm	see 31-311/12
PD.02:	24			
PD.03	Patio French Door	2710 mm	2400 mm	n/a
PD.03:	12			
PD.04	Patio French Door	1585 mm	2400 mm	PAS 24
PD.04:	2			
PD.05	Patio French Door	1810 mm	2400 mm	PAS 24
PD.05:	2			
Grand total:		48		

C1	Patio Doors revised for VE	06.06.23	MAG	KL
P2	EW(D)/ PD Schedules issued	30.08.22	MAG	KL
P1	First Issue	12.07.22	MAG	KL
Rev	Description	Date	Dr	App
Author		06/01/22		Approver



T +44(0)20 78379789
E london@ahr.co.uk
www.ahr.co.uk

client name	GM London		
project	19-37 Highgate Road		
drawing	Patio Doors - Types (1 of 2)		
computer file	C:\Users\mra.georgie\REVIT\LOCAL FILES\HR-AHR-ZZ-DR-A-31-301_mra.georgie\CP21.rvt	plot date	
project number	2019.00386.001	scale	1 : 20 @A1
drawing number	HR-AHR-B1-ZZ-DR-A-31-301	rev	C1 S1

This drawing is to be read in conjunction with all related drawings. All dimensions must be checked and verified on site before commencing any work or producing shop drawings. The originator should be notified immediately of any discrepancy. This drawing is copyright and remains the property of AHR.