


05/10/24 10:30am 1:50mm

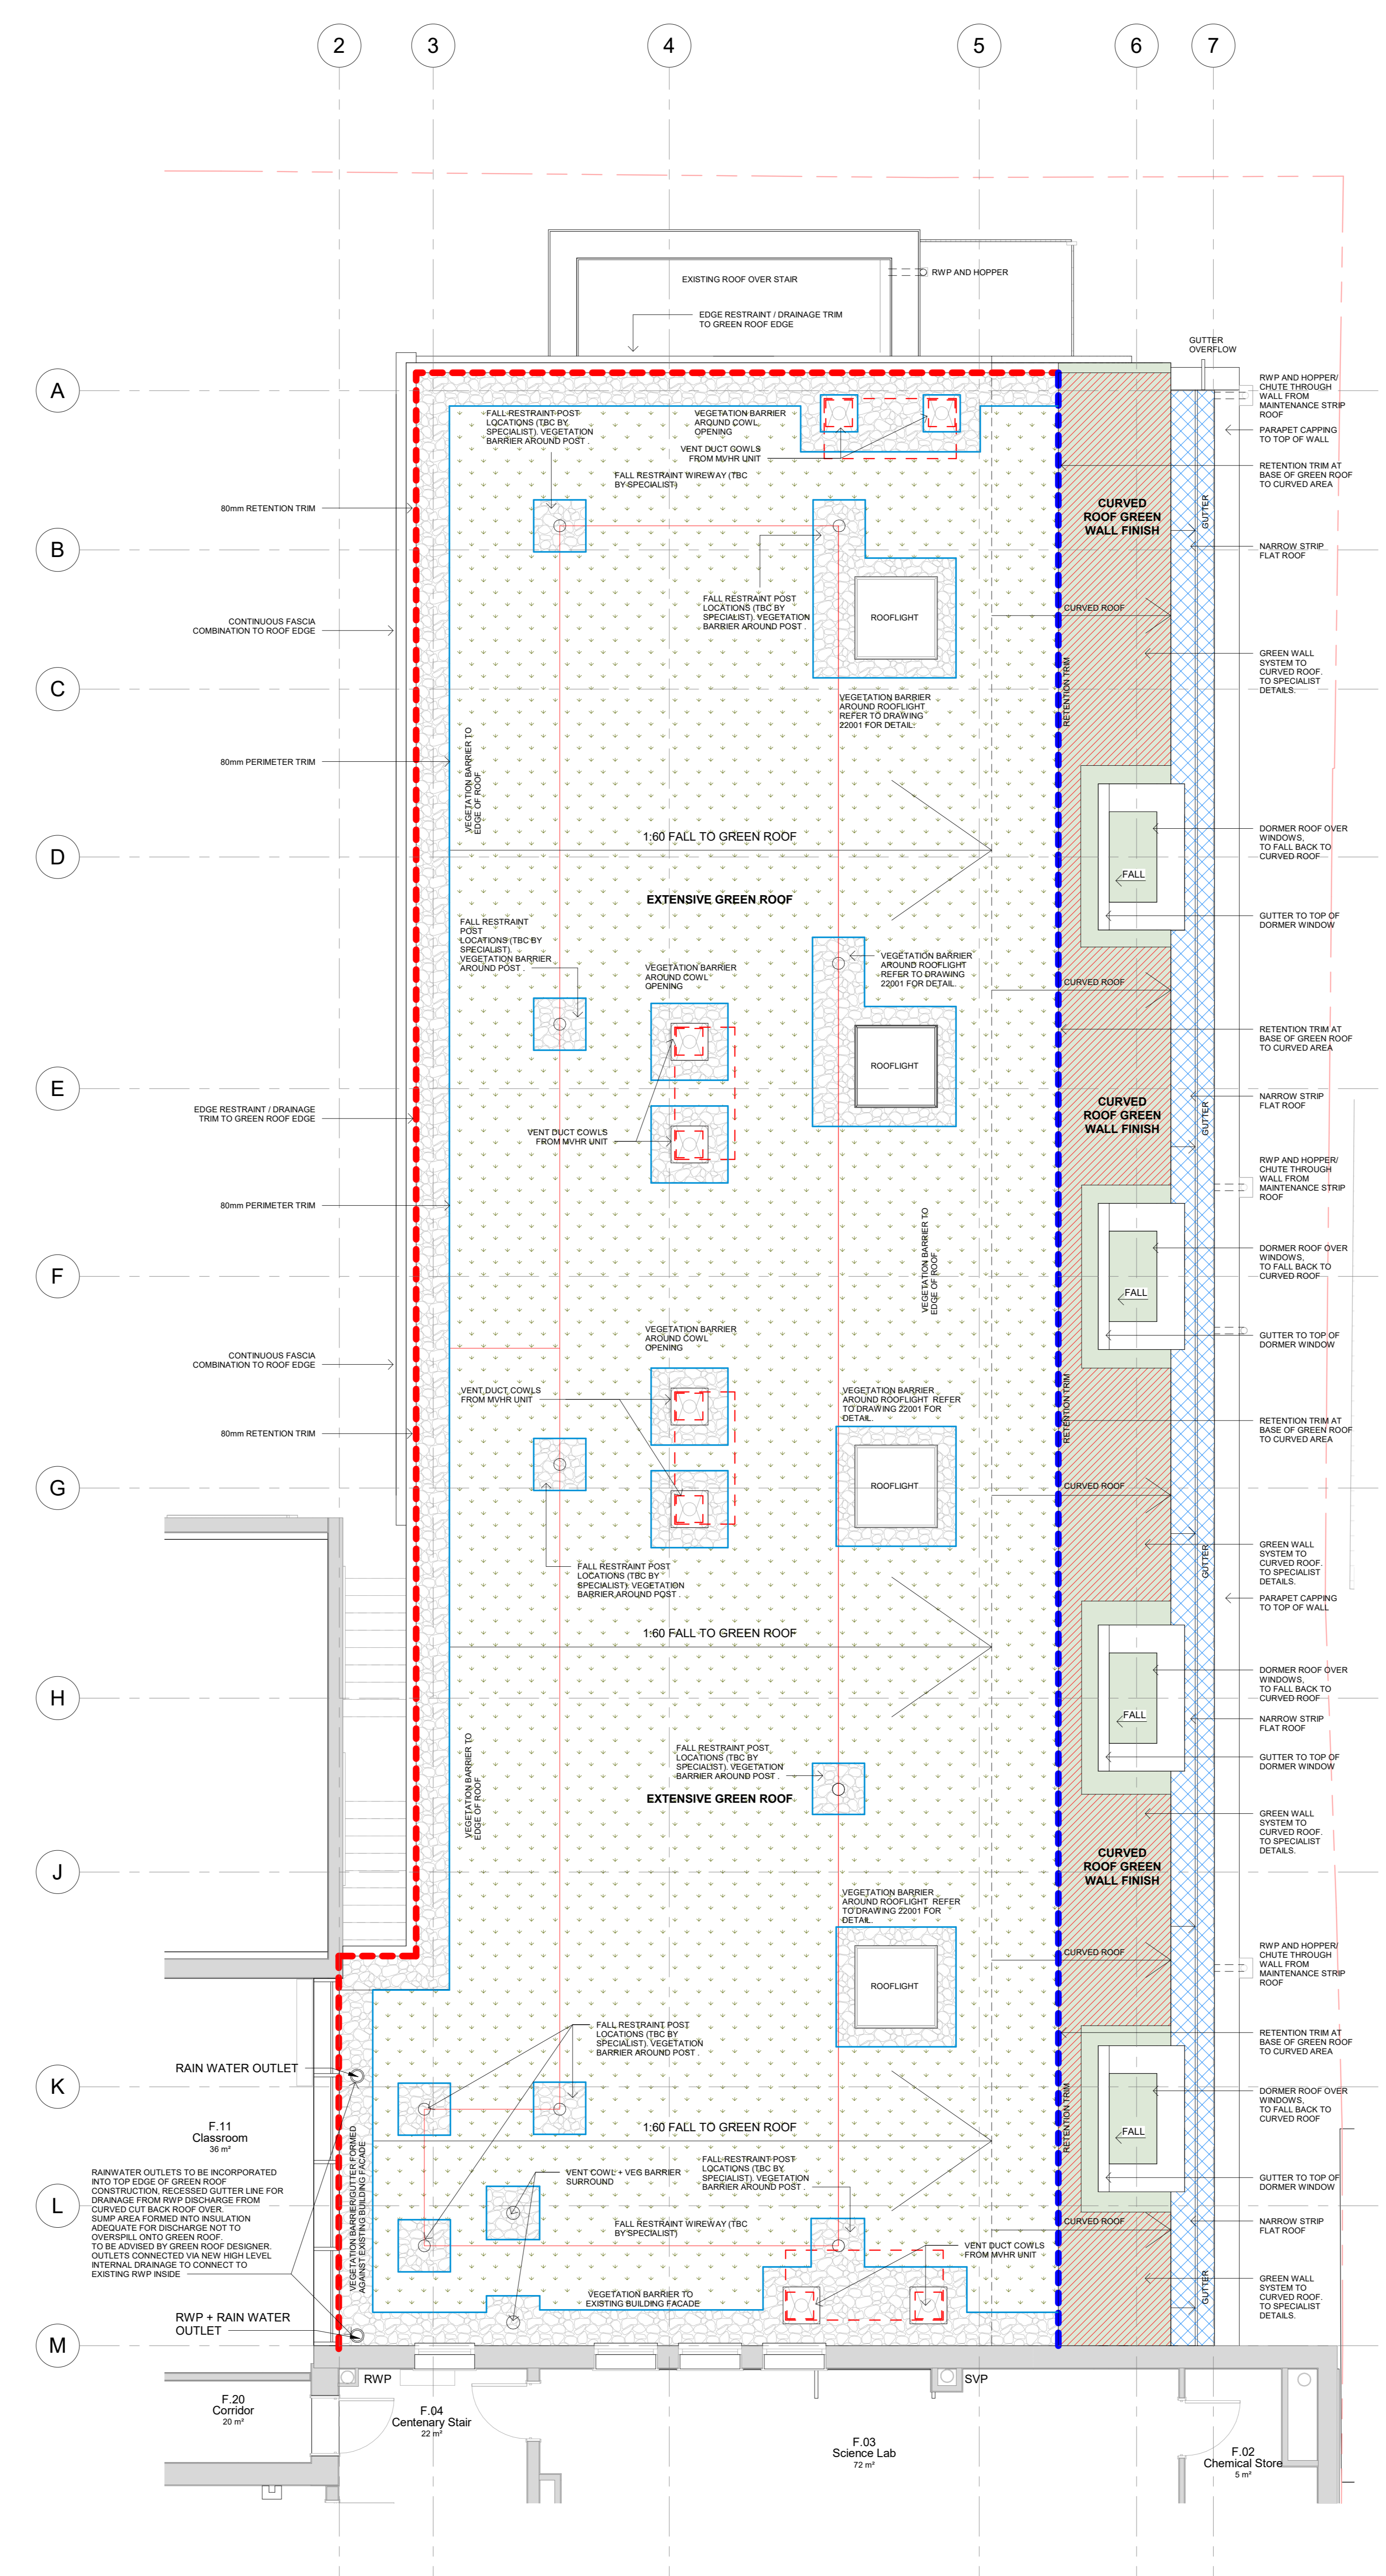

NOTES

ALL PENETRATIONS AND ABUTMENTS RELATING TO GREEN ROOF TO BE DEVELOPED BY GREEN ROOF SUBCONTRACTOR

DATE	REVISION	REV	DR	CH
24-03-23	General update to STAGE 4 ISSUE	P01	RP	PA
14-09-23	CONSTRUCTION ISSUE	C01	RP	PA
31-01-24	Curved roof area updated for ST3 App.	C02	PA	PA
07-03-24	Roof plan generally updated. Green wall added to curved roof area	C03	PA	PA

This drawing has been prepared solely for the use of The Hall School and there are no representations of any kind made by NORR Consultants Limited to any party with whom NORR Consultants Limited has not entered into a contract.

This drawing must not be used, reproduced or revised without written permission.

This drawing shall not be used for construction purposes until a "As-APPROVED FOR STAGE x" status appears under the Sheet Status.

Constructors must only work to figured dimensions which are to be checked on site. Do not scale from hard copy drawings.

Keyplan

North Arrow

Consultants

NORR
NORR Consultants Limited.
An Ingenium International Company
SET OFFICE INFORMATION
www.norr.com

Drawn RP	Date 24/01/2023
Checked PA	Date 24/03/2023
Scale 1 : 50 @ A0	
Client The Hall School	
Project The Hall Senior School, Wathen Hall Extension + Internal Re-furb works.	
Drawing Title PROPOSED WATHEN HALL / EXTENSION ROOF PLAN - LEVEL 01	
Sheet Status S2 - FOR INFORMATION	
Project No. JALN220005	
Drawn HSS-NOR-XX-01-DR-A-00012	Rev C03

WATHEN HALL / EXTENSION ROOF PLAN - LEVEL 00
1 : 50