

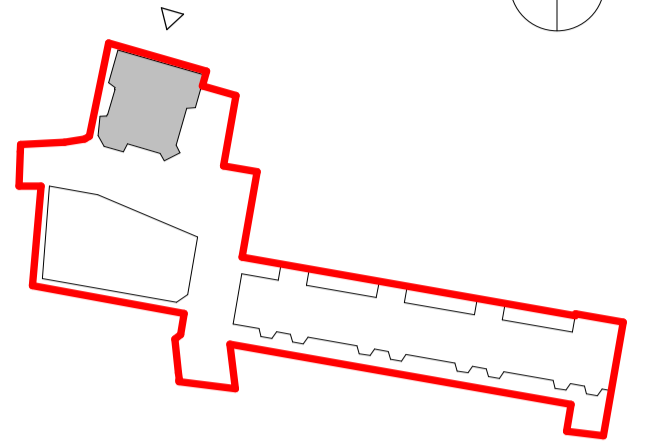


Contractors and consultants are not to scale dimensions from this drawing

 

Key Plan - Building B
Scale 1 : 2000

 

05 - Building B - North Elevation
Scale 1 : 100

Building B Elevation Notes

- NOTES:**
- To be read in conjunction with:
 - 03 Series - General Arrangements Plans
 - 21 Series - External Walls
 - 31 Series - Windows
 - 32 Series - Doors
 - Specialist Reports:
 - Acoustic Performance Report
 - Energy Strategy & Overheating Report
 - Glare Analysis Report
 - Final landscape levels to be coordinated and confirmed by Landscape Architects
 - MJs + Fire barriers will be included in 21 Series Elevations

Revision	Date	Drawn by	Checked By	Revision Description
C07	25/10/23	NMM	IAE	GRP enclosure and air source pumps added
C06	16/06/23	NMM	IAE	RWIP position updated and proposed airbrick positions
C05	31/03/23	ELV	IAE	Revised roof level and GRP dimensions
C04	17/02/23	JAP	IAE	Updates after client comments
C03	22/12/22	DMJ	IAE	Levels revised
C02	15/12/22	EM	IAE	Issued to Proceed
C01	08/07/22	JC	IAE	For review and comments (Window lags omitted and be shown in 21 series elevations) Agreed VE Option incorporated in elevations

BroadwayMalyan^{BM}

4 Pear Place
London
SE1 8BT

T: +44 (0)20 7261 4200
F: +44 (0)20 7261 4300
E: Lon@BroadwayMalyan.com

www.BroadwayMalyan.com

Client
West Hampstead Ltd

Project
**Liddell Road
West Hampstead**

Description
**North Elevation
Building B**

Status
For Construction

Scale 1:100@A1 Drawn By AP Date 26/11/21

Job Number 35536 Drawing Number BM-BB-XX-DR-A-05-0000 Revision C07