




GENERAL NOTES

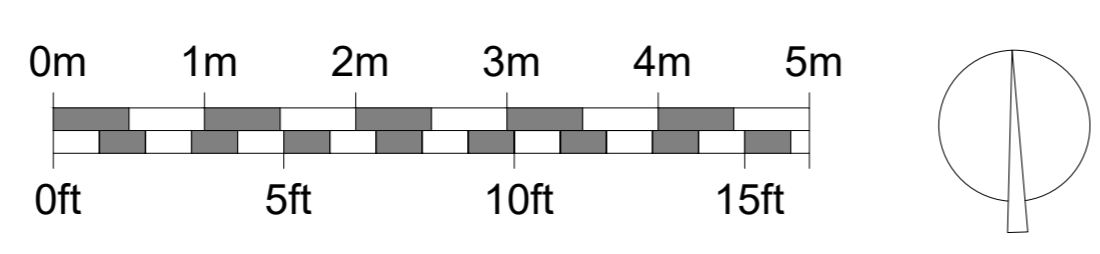

Project Address
2 Banister Mews, West Hampstead, London NW6 3RQ

Drawing Title
Existing Roof Plan



E: simoni.devetzi@gmail.com
 A: 10 The Walk, Fox Lane, London N13 4AA

Author Simoni Devetzi	Drawing No. EX05
Date February 2024	Rev.
Scale 1:50 at A1 or 1:100 at A3	