




1 Existing Lower Ground Floor Plan  
Scale 1:100

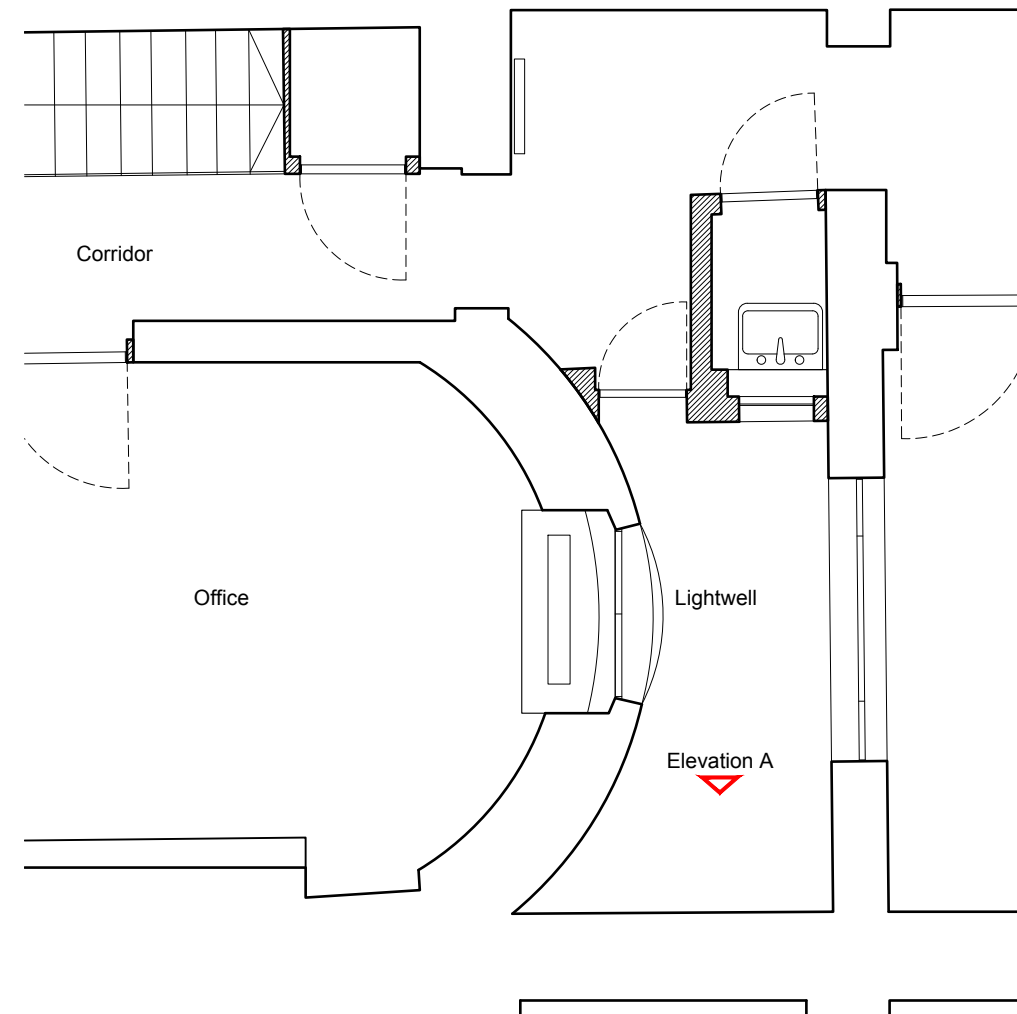

2 Existing Lower Ground Floor Plan Extract  
Scale 1:50

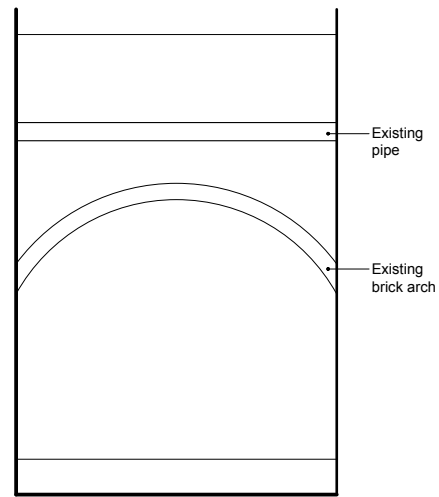



3 Existing Elevation A  
Scale 1:50

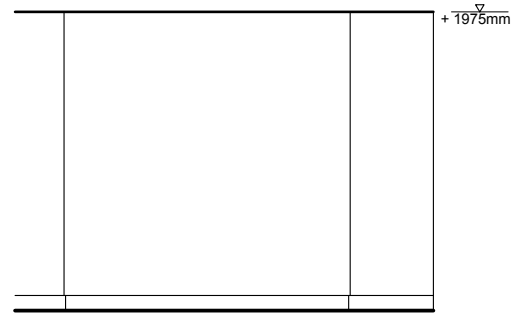

4 Existing Elevation B  
Scale 1:50



5 Existing lightwell  
NTS

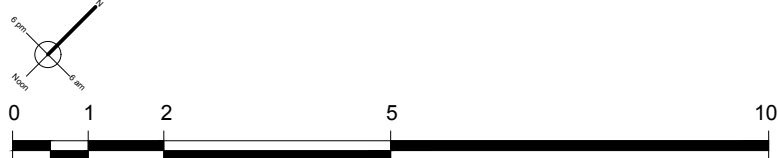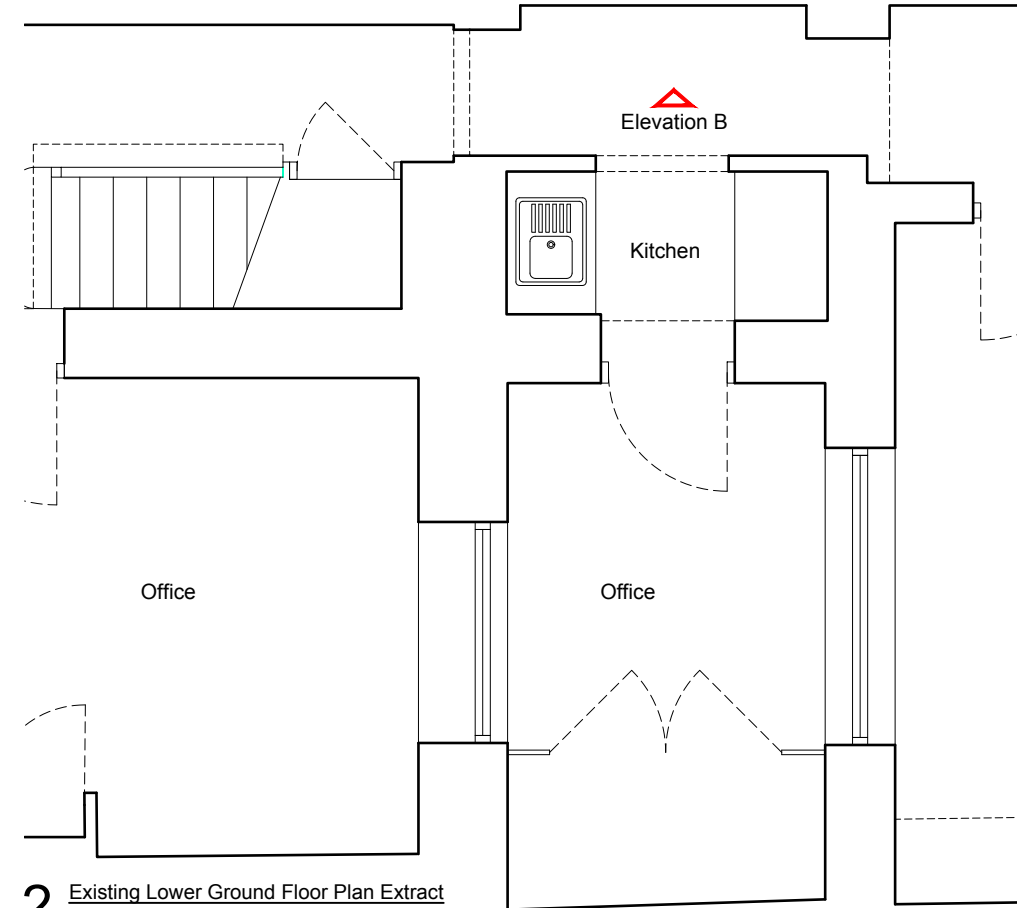

<b>mail@stamosyeoharchitects</b> 1st Floor, Old Town Hall 354 Mare Street London, E8 1HR tel +44(0)2089861280	Drawing Title:	Note:		Date	Rev.	<b>Stamos Yeoh architects</b> Date: 28/02/2024 Check by: Scale: 1:100@ A3 Drawing No: 1441/01/010
	<b>EXISTING LOWER GROUND FLOOR PLAN &amp; ELEVATIONS</b> Project: <b>3-5 GOWER ST, LONDON, WC1E 6HA</b> Client: <b>MR. R. JACKSON</b>	-				