




1 SCALE 1:10 @ A1, 1:20 @ A3  
**CHIMNEY 1,2,3, & 4 PLAN DETAIL**

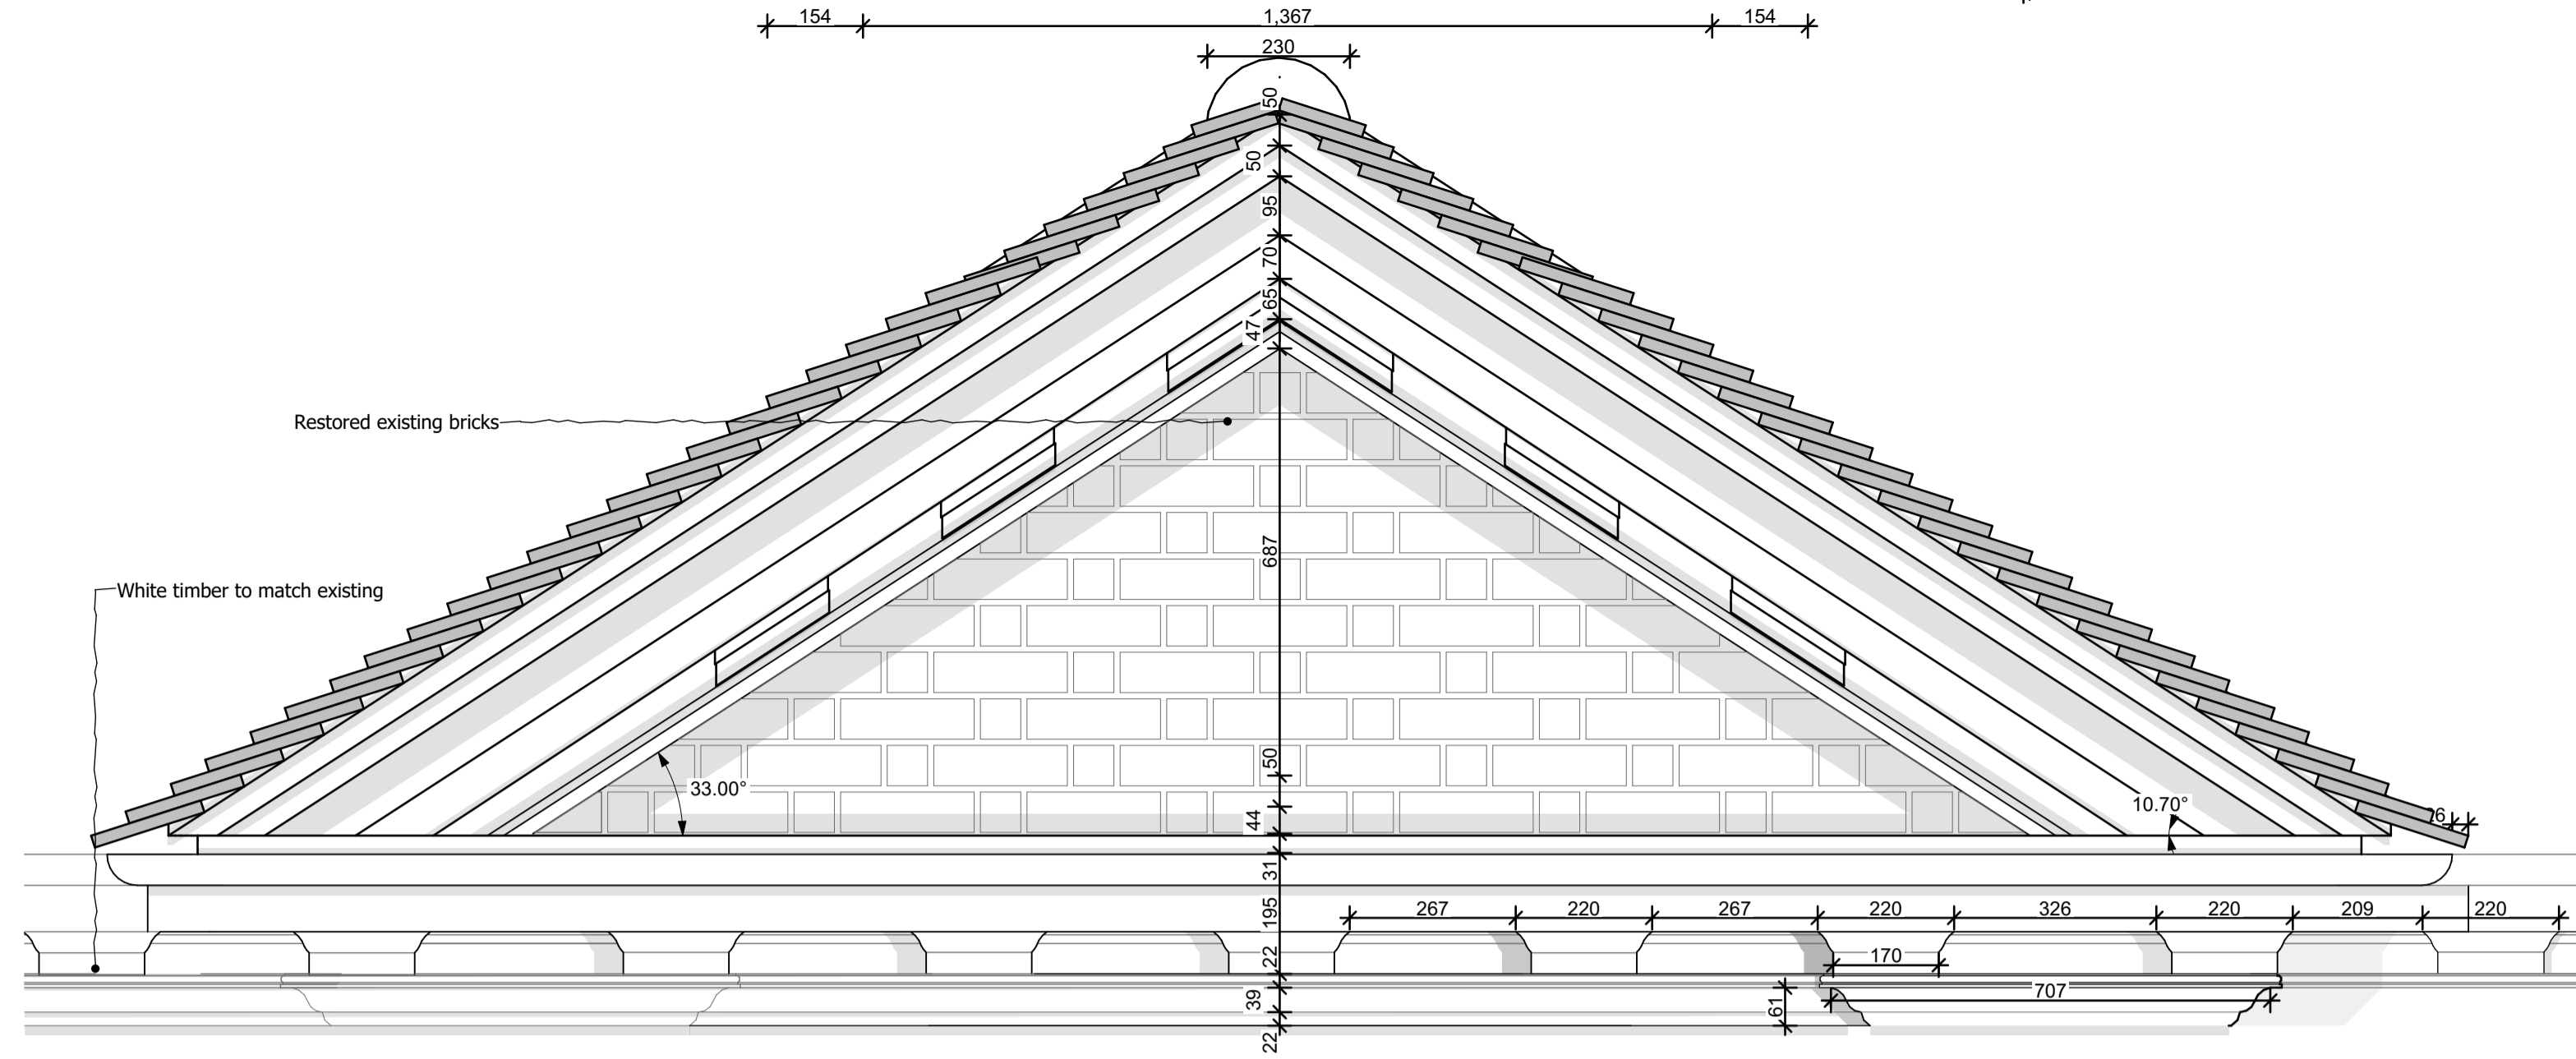


4 SCALE 1:10 @ A1, 1:20 @ A3  
**PEDIMENT DETAIL**

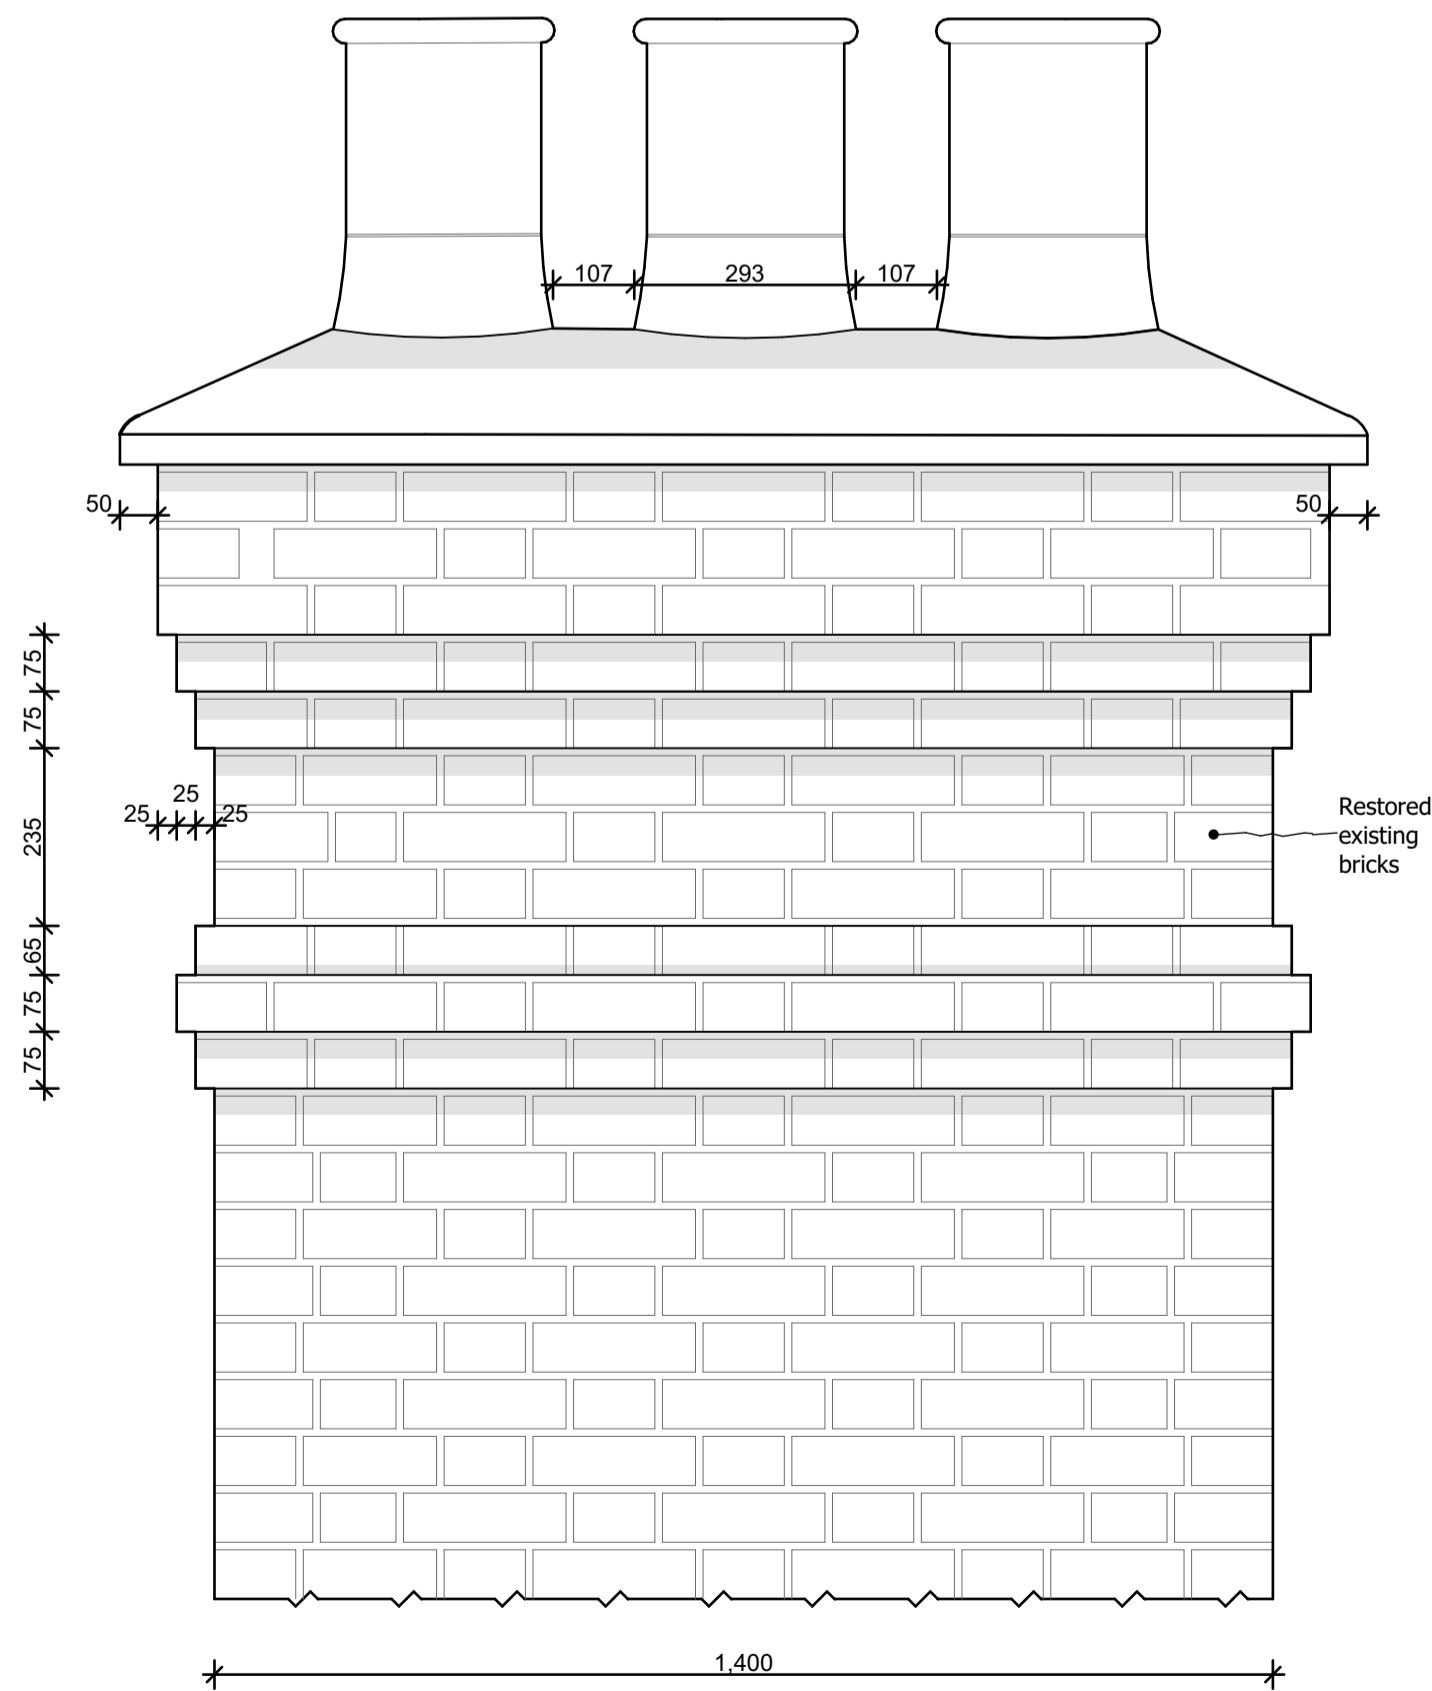

2 SCALE 1:10 @ A1, 1:20 @ A3  
**CHIMNEY 1,2,3, & 4 SIDE ELEVATION DETAIL**

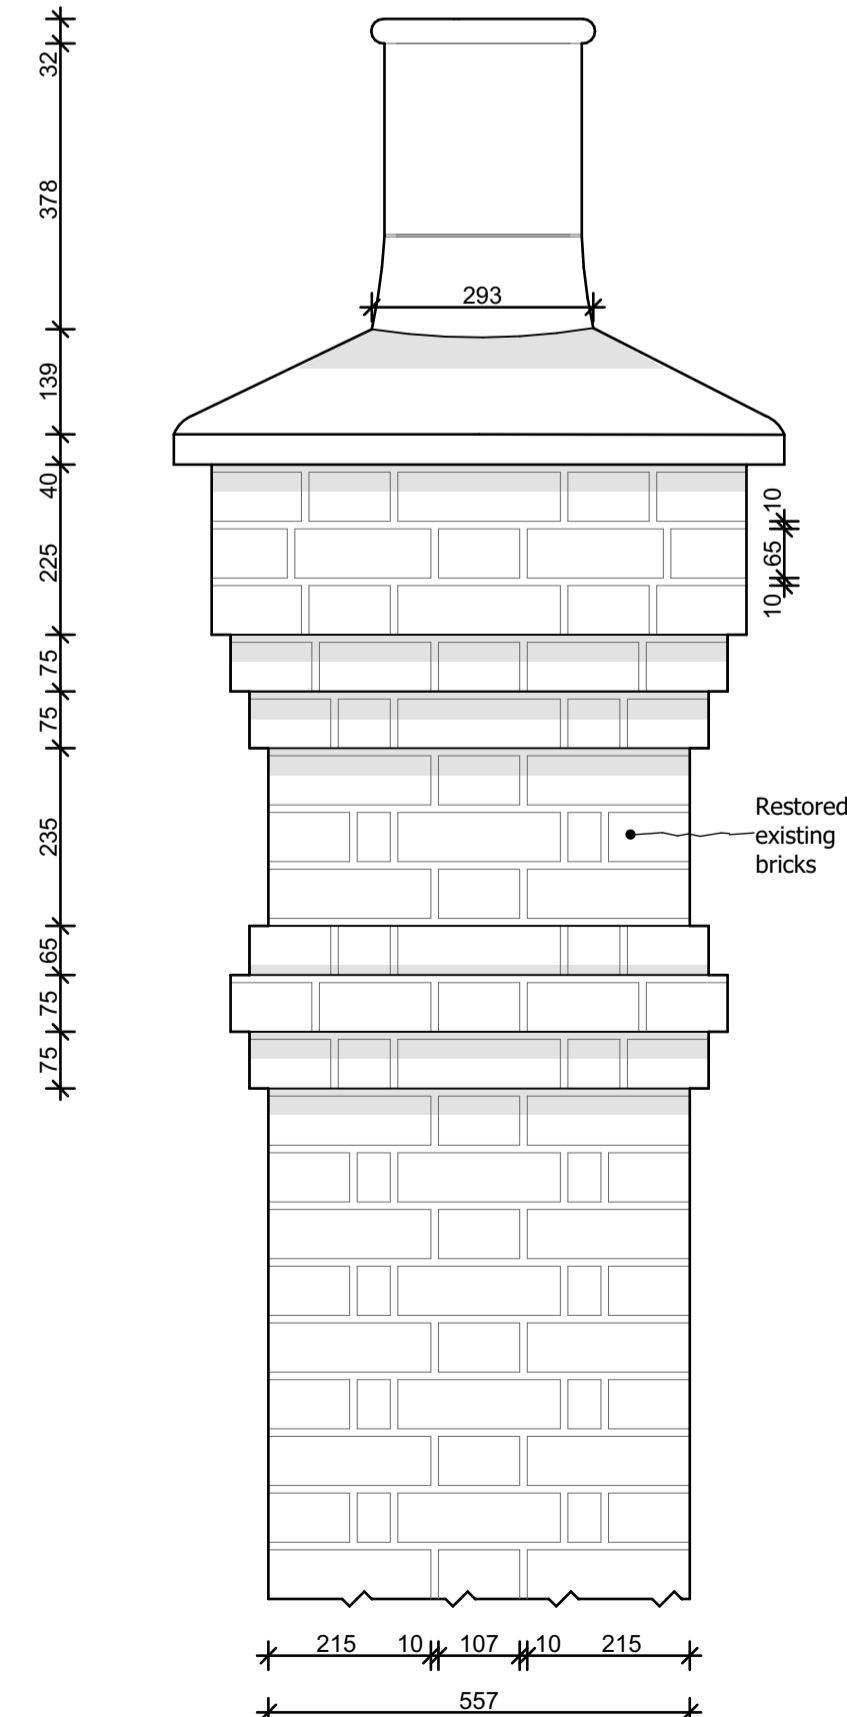

3 SCALE 1:10 @ A1, 1:20 @ A3  
**CHIMNEY 1,2,3, & 4 FRONT ELEVATION DETAIL**

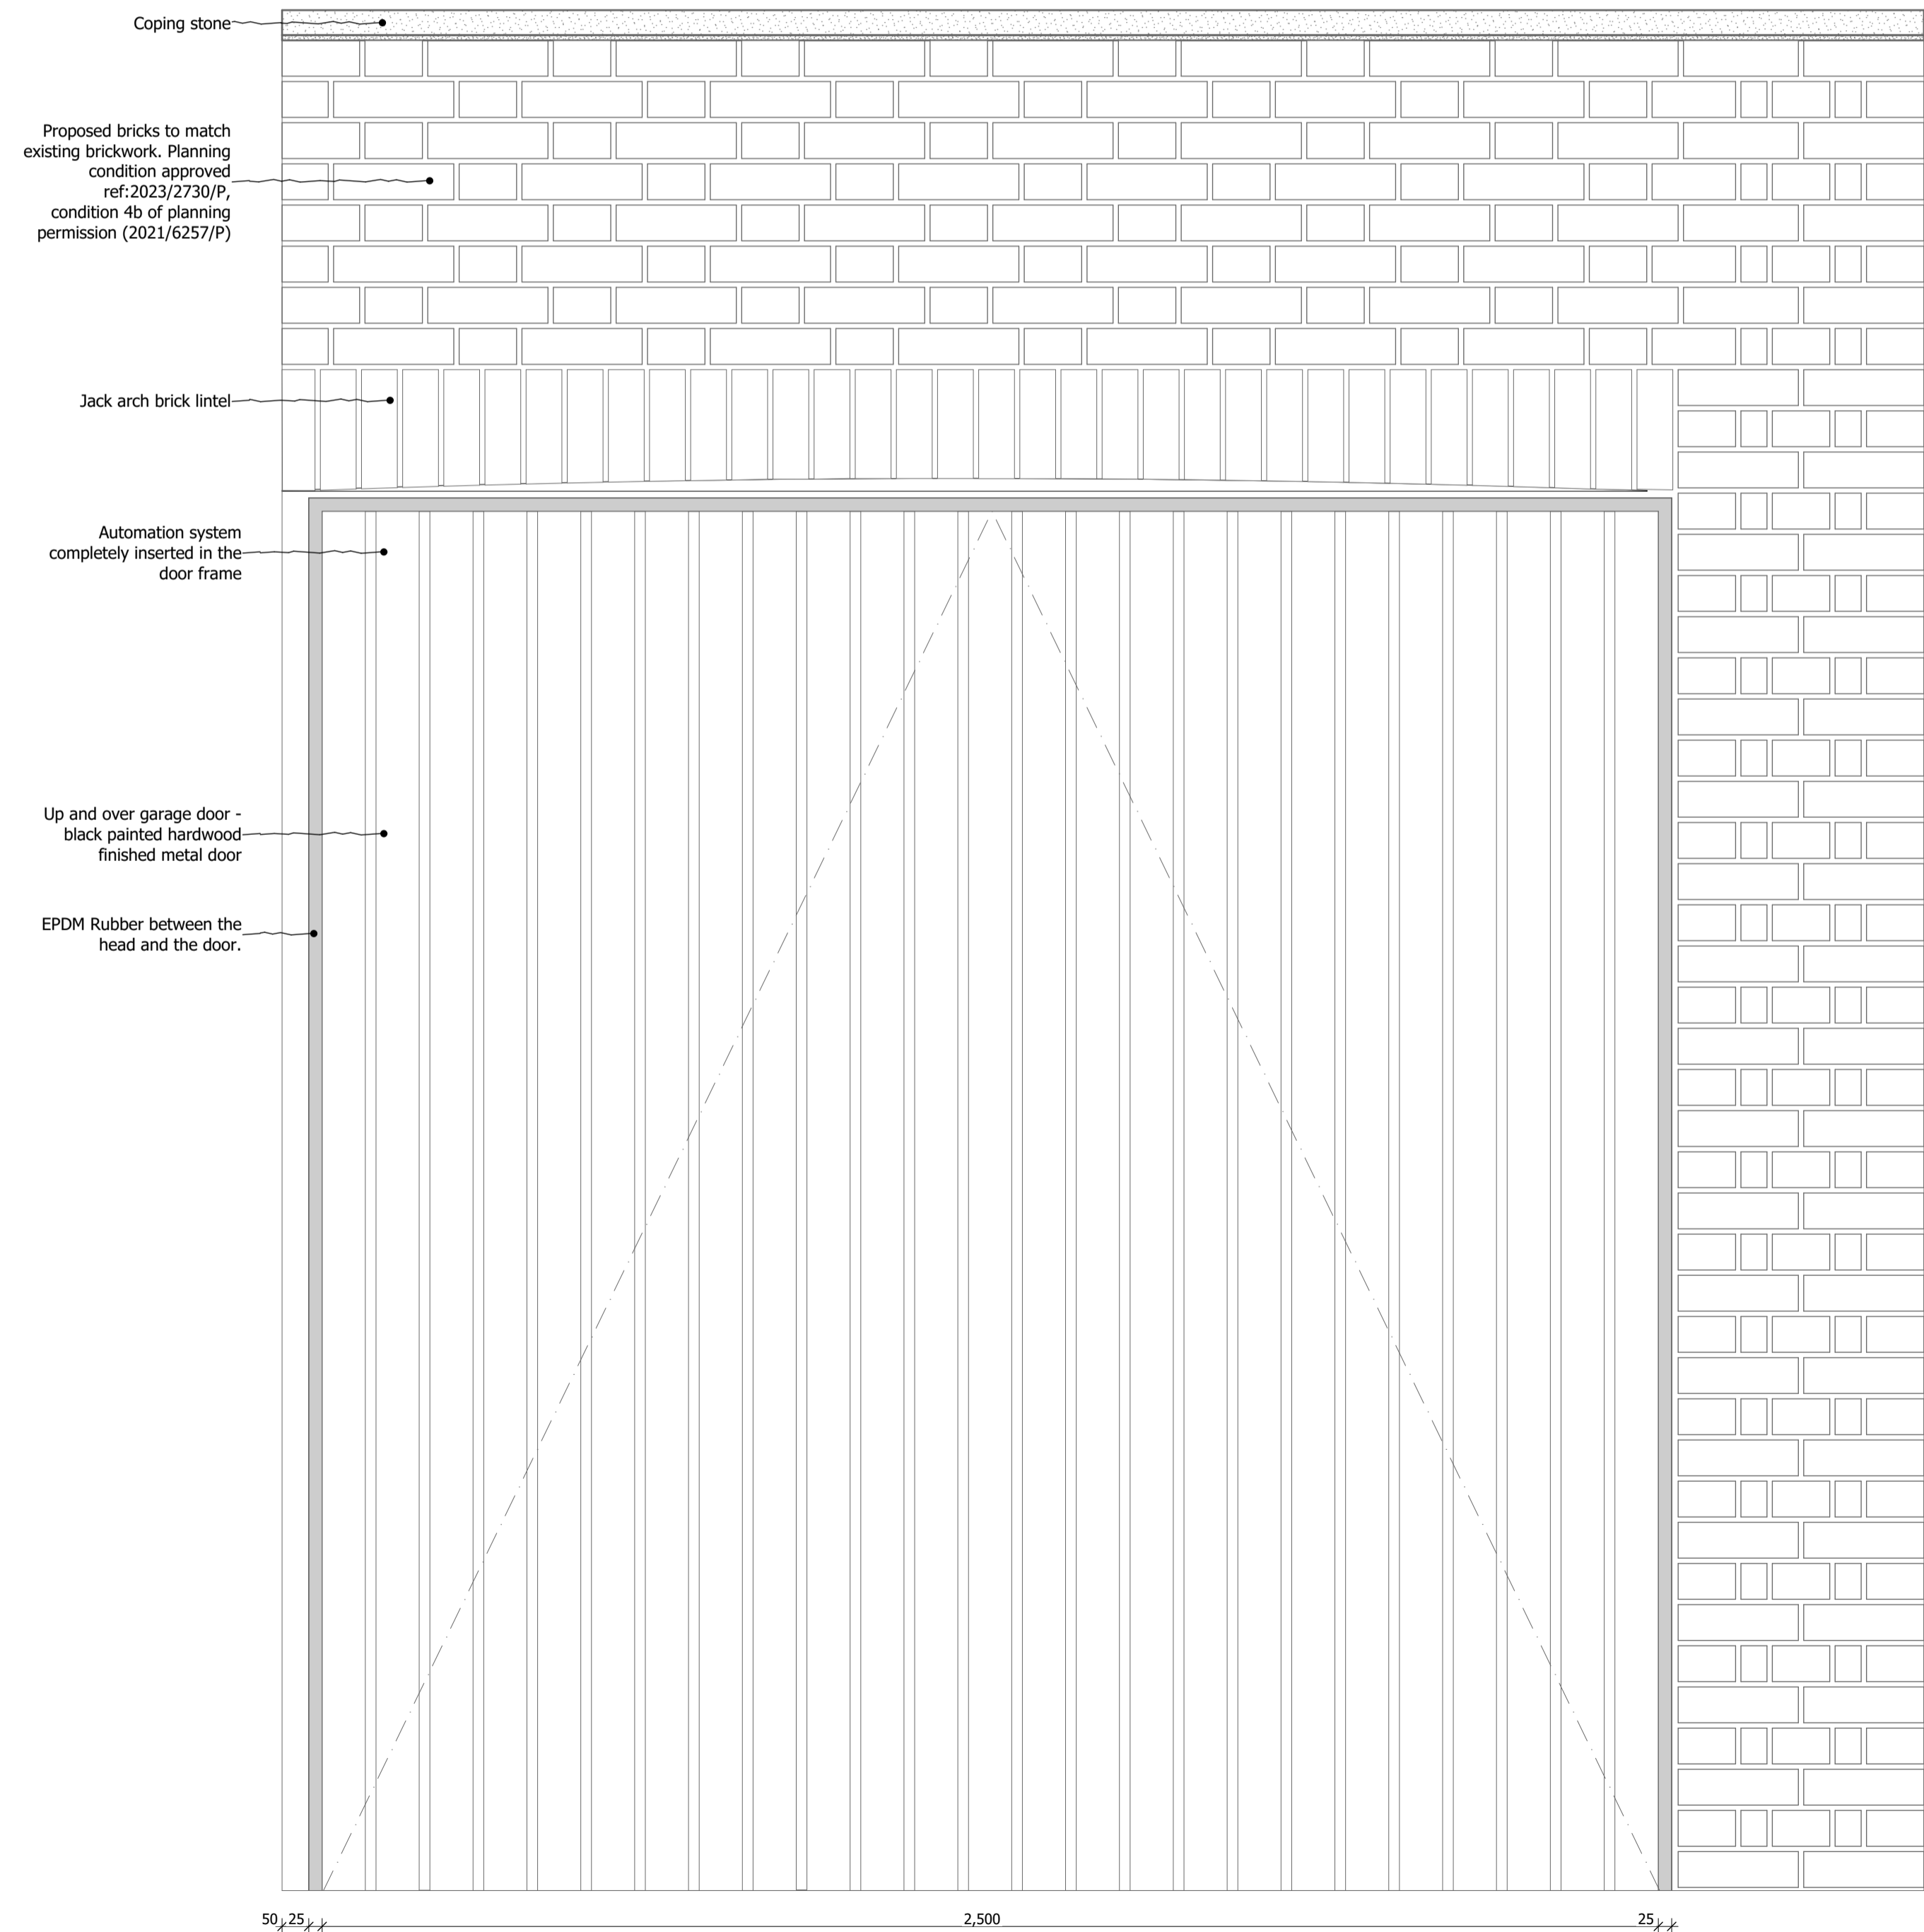

5 SCALE 1:10 @ A1, 1:20 @ A3  
**GARAGE ELEVATION**

**DO NOT SCALE FROM THIS DRAWING**  
Figured dimensions only are to be taken from this drawing. All dimensions are to be checked on site before any work is put in hand.  
If in doubt, ask.  
All SHH drawings to be read in conjunction with relevant SHH Finishes, Sanitaryware, Lighting & Ironmongery schedules.  
Any discrepancies to be highlighted to SHH prior to procurement and in good time.  
Copyright © Spence Harris Hogan Limited 2024  
Registered in England & Wales. Registered No. 261 0615  
SHH is the trading name of Spence Harris Hogan Limited

Legends & Notes:

Rev	Date	Description	Authr
PL01	04/03/2024	Planning condition approval	CK

**shh**  
Architecture & Interior Design

RIBA MEMBER  
Chartered Practice

1 Vencourt Place, Ravenscourt Park  
Hammersmith, London W6 9NU  
Phone: +44 (0) 20 8600 4171 Email: info@shh.co.uk  
shh.co.uk

Project:  
**14 Greenaway Gardens**  
14 Greenaway Gardens  
Hampstead

Client:  
PRIVATE

Drawing Title:  
PLANNING  
**Chimney, Garage and Pediment Detail**

(Project number)DWG number\_Revision:  
**(0942)5215\_PL01**