


PROJECT   ORIGINATOR   ZONE   LEVEL   TYPE   ROLE   CLASS   NUMBER	REVISION
P1739-NOV-XX-B1-DR-ME-8001	13
LINKED FILES	
0010-SP-XX-B-DR-A-0300-Basement Floor Plan	

© PROTECTED BY UK COPYRIGHT LAW  
DO NOT SCALE OFF THIS DRAWING

DESIGNERS RISK ASSESSMENT  
Under section 11, 18 - Construction (Design and Management) Regulations 2015

SAFETY, HEALTH & ENVIRONMENTAL INFORMATION  
There are no significant, unusual or location specific risks which are not obvious to a competent contractor or likely to be difficult to manage

- SERVICES NOTES
- THIS LAYOUT SHALL BE READ IN CONJUNCTION WITH THE BUILDING SERVICES/MEP SPECIFICATION.
  - THIS DRAWING SHALL BE READ IN CONJUNCTION WITH ALL MECHANICAL, ELECTRICAL, STRUCTURAL AND ARCHITECTURAL DRAWINGS.
  - ALL DIMENSION IN mm UNLESS OTHERWISE STATED.

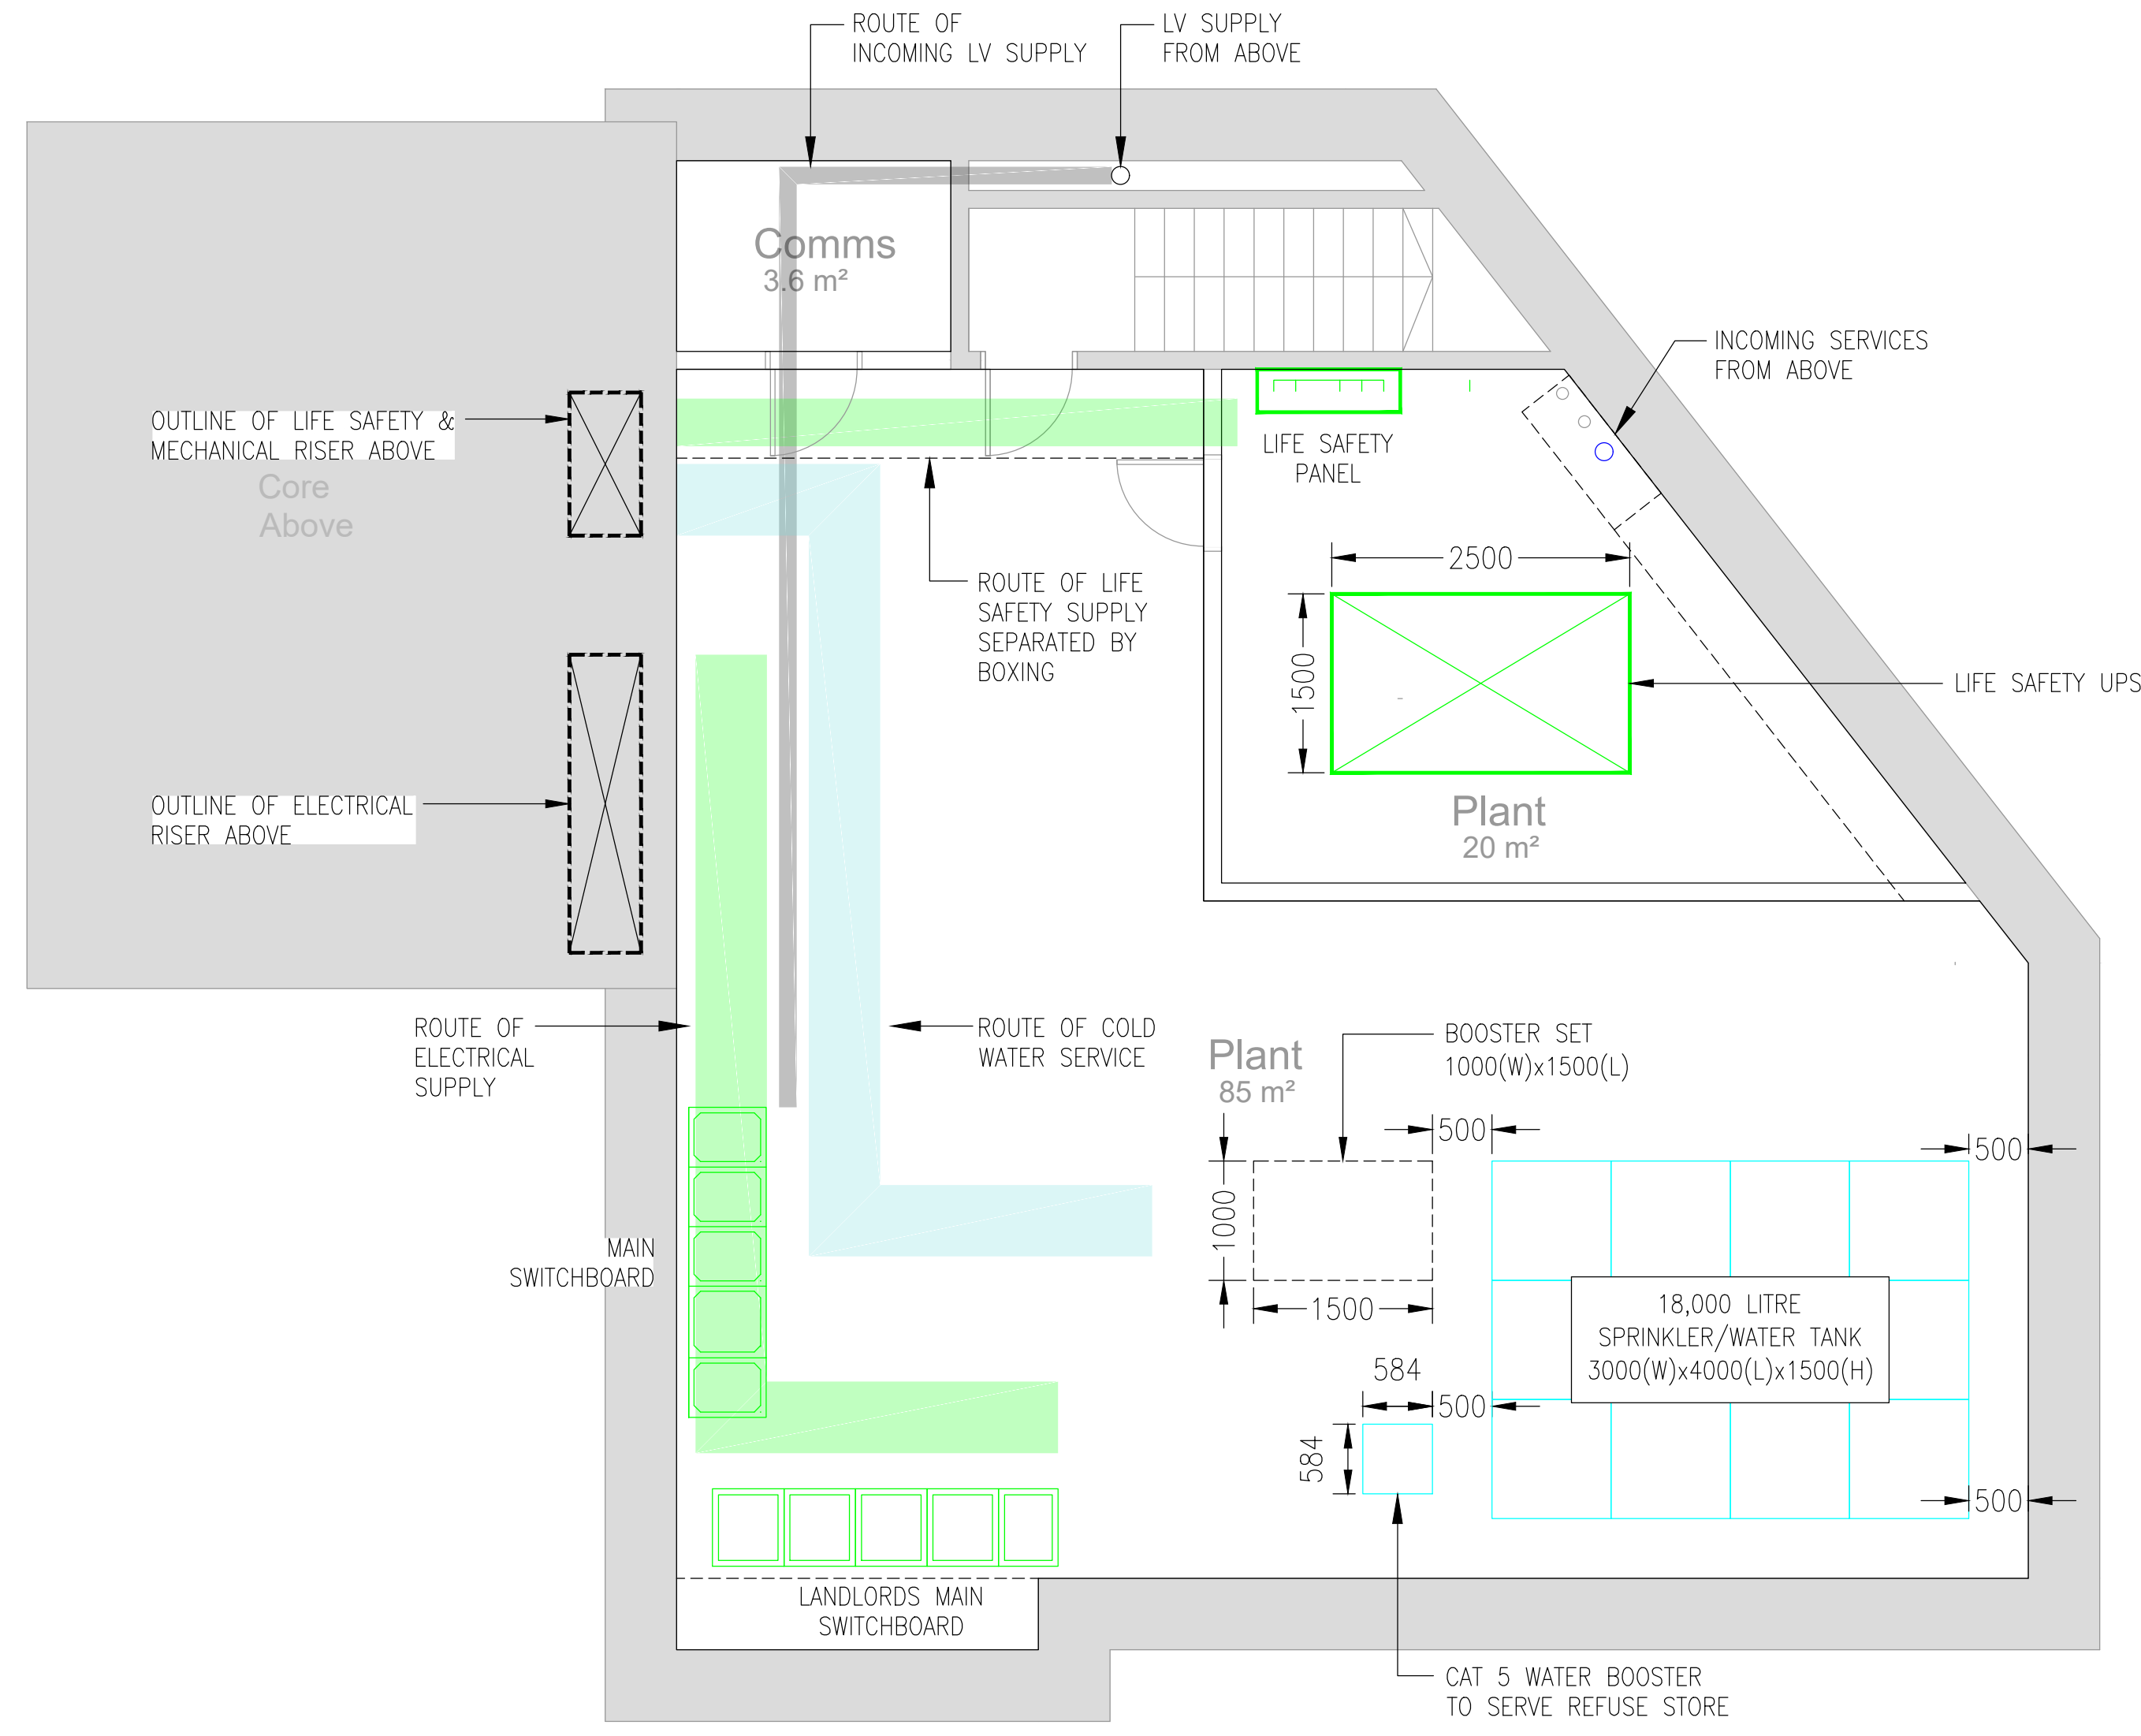

-	I3	UPDATED TO SUIT PLANNING COMMENTS	BD	BD	28.02.24
-	I2	FOR INFORMATION	BD	BD	18.07.23
-	I	FOR INFORMATION	BD	BD	30.06.23
STA	REV	DESCRIPTION	DES	CHD	DATE

PURPOSE OF ISSUE  
FOR INFORMATION


**NOVO**  
Integration Ltd  
7 Feast Field, Horsforth, Leeds,  
West Yorkshire, LS18 4TJ  
t: +44(0)113 2577300 e: novocad@novo.eu.com

CLIENT  
**SALBOY**

PROJECT  
HARRINGTON SQUARE  
CAMDEN

TITLE  
MECHANICAL & ELECTRICAL SERVICES  
PLANT SPACE REQUIREMENTS  
BASEMENT

SCALE	ORIGINAL SIZE	DATE
1:50	A1	JUN '23
DRAWN	DESIGNED	CHECKED
JA	BD	BD
PROJECT   ORIGINATOR   ZONE   LEVEL   TYPE   ROLE   CLASS   NUMBER		REVISION
P1739-NOV-XX-B1-DR-ME-8001		13

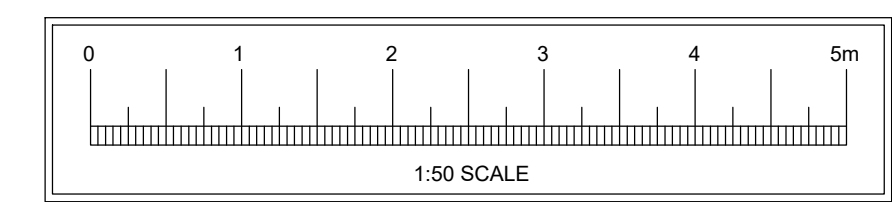

PLANT SPACE REQUIREMENTS