
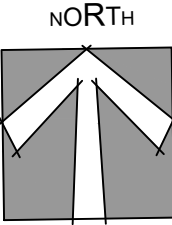


These plans and specifications are the property of Hub Architecture Ltd and shall not be printed or reproduced, in whole or part, without their written consent, nor shall any building or structure be constructed in accordance with such plans and specifications or any modifications thereof without the written consent of Hub Architecture Ltd.

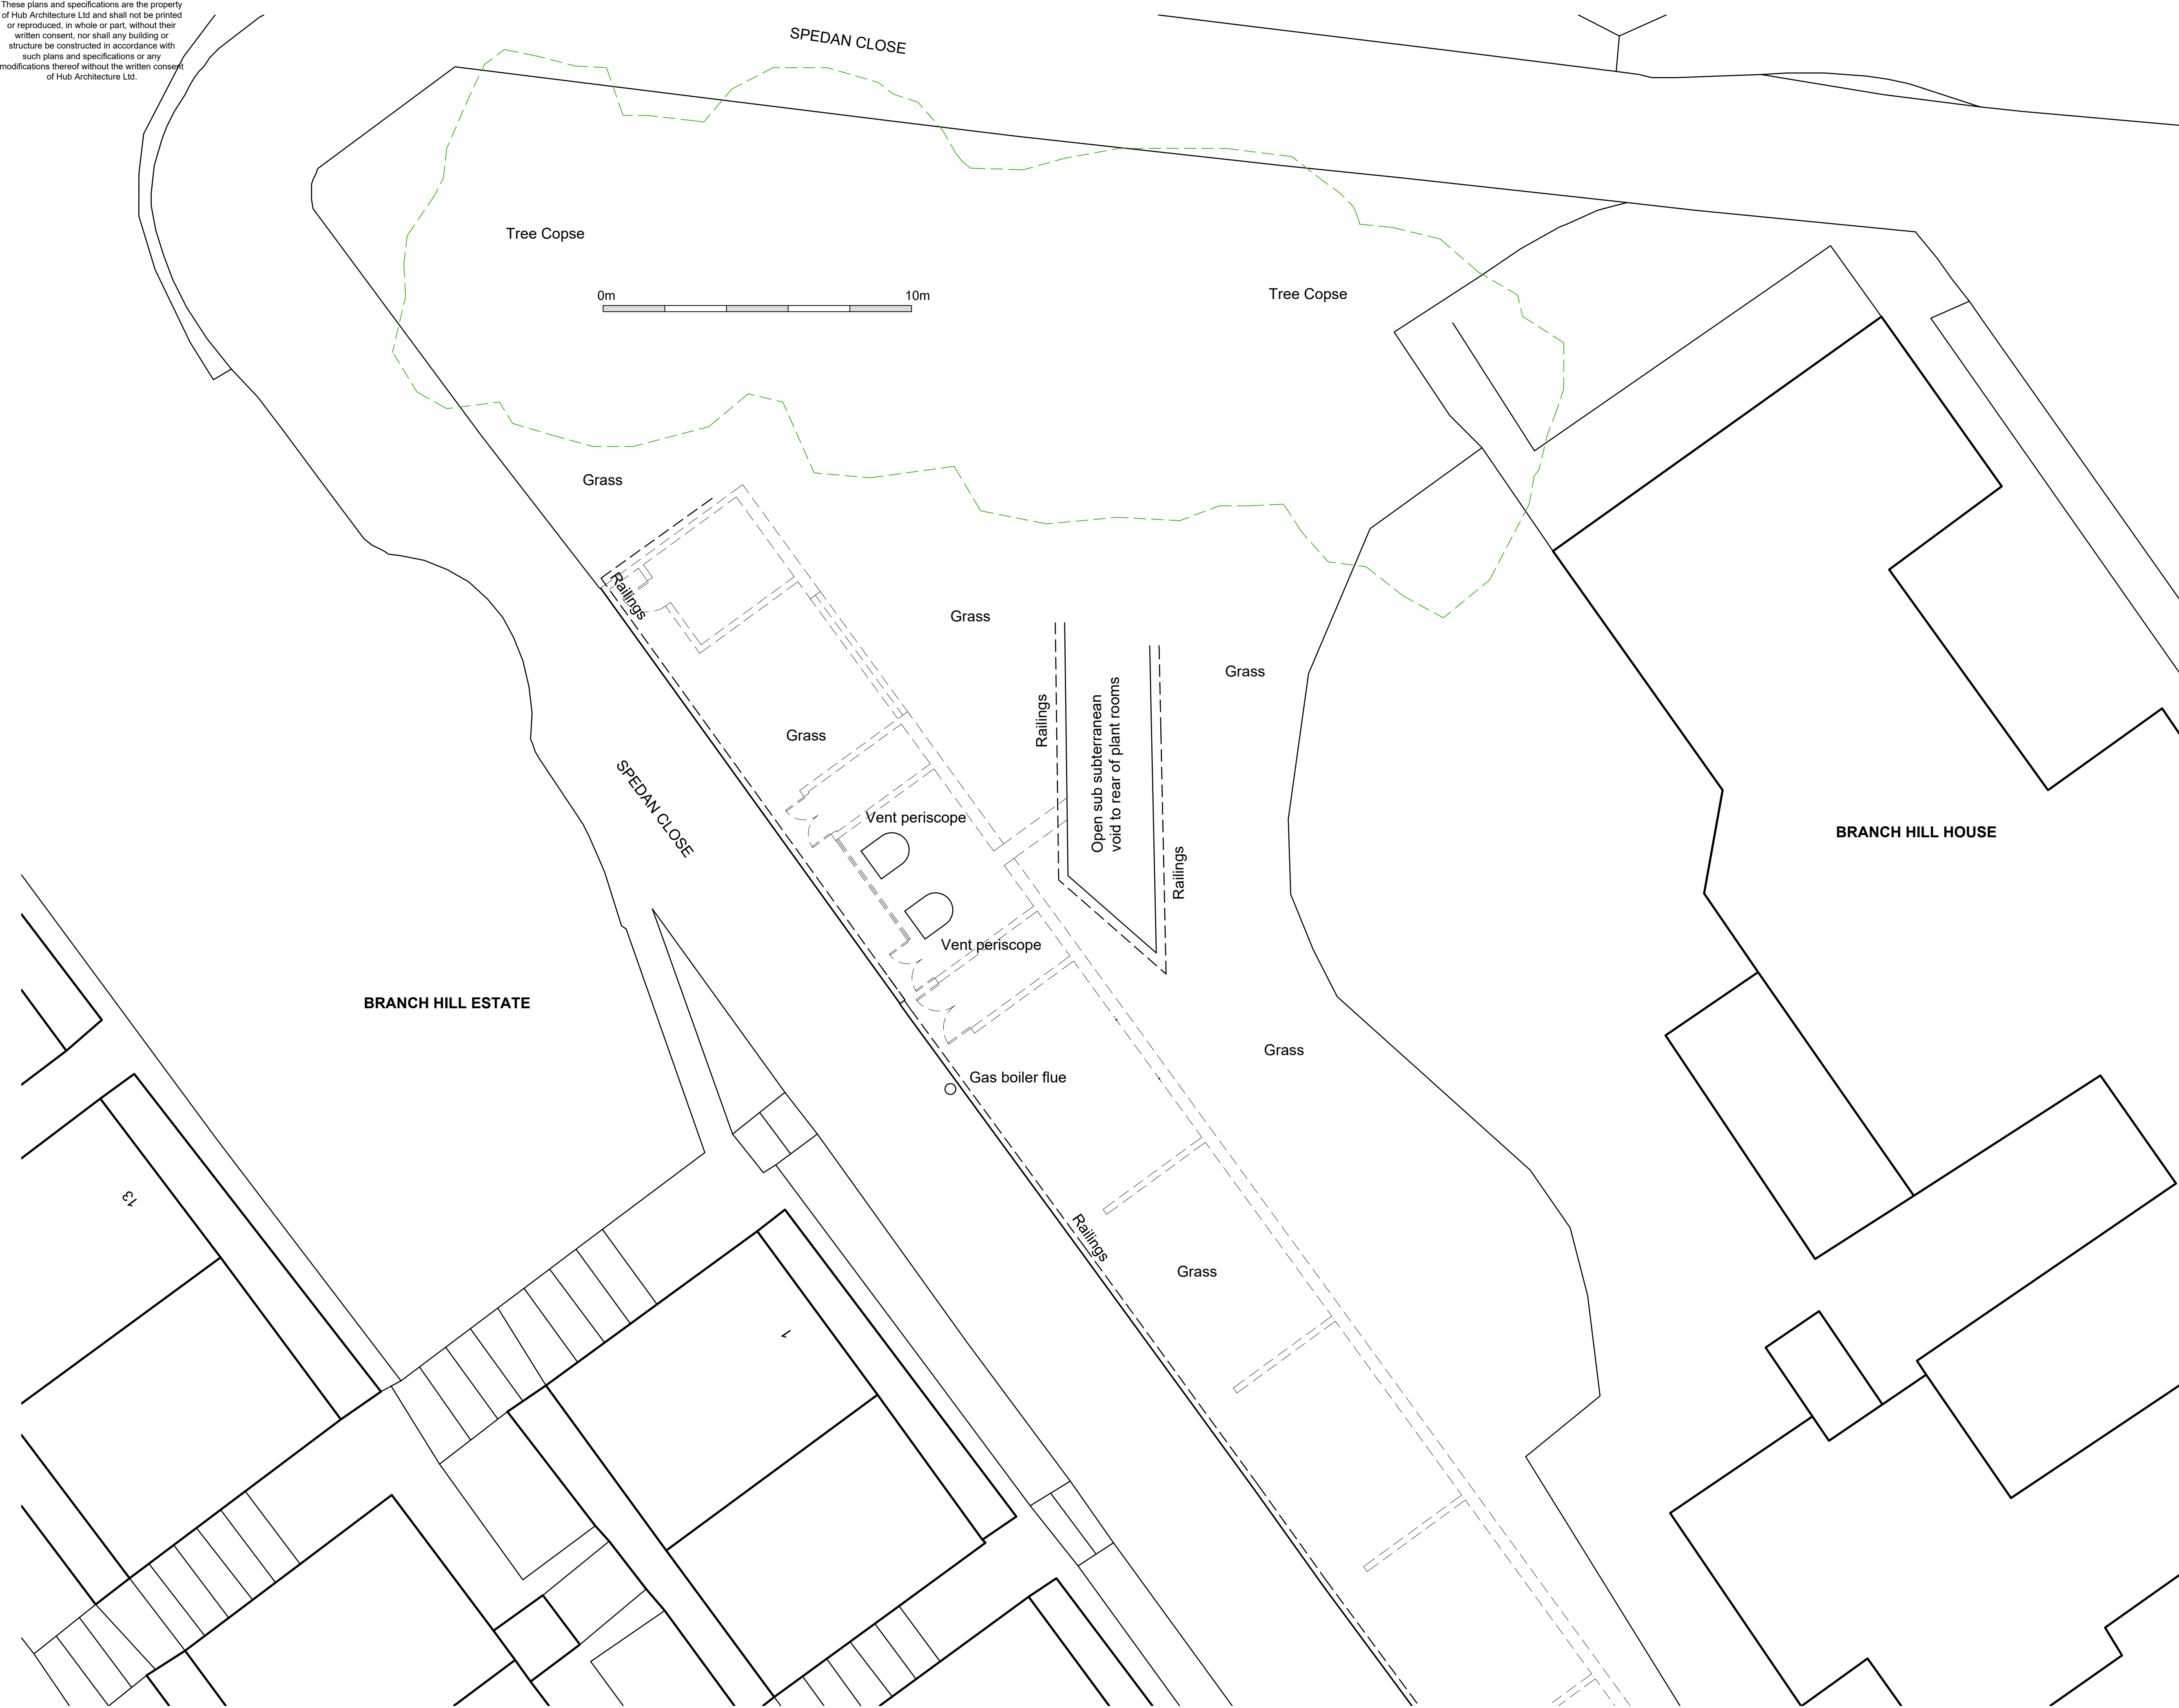

Revisions:

Client:

CENERGIST LTD

Project:

Spedan Close, London NW3 7XF
Proposed Gas Boiler with Flue

Dwg Title:

EXISTING ROOF PLAN

Status - Planning - Not for Construction

Scale - 1:100 @ A1 Dwg No. - HUB347.SC.PS.04

Date:

Rev: -

Michael H Huston FCAT
Hub Architecture Ltd
Registered in England and Wales
Company No. 7842532
Tel: 07766 808 423
email - info@hubarchitecture.co.uk
website - www.hubarchitecture.co.uk