
 


1 PROPOSED SECOND FLOOR PLAN
P04 PLAN

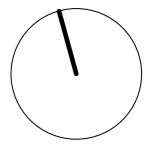

| | | | | |
|---|--|--|--|------|
| DAVID COOK ARCHITECTS 56 Clerkenwell Road London EC1M 5PX Tel: 020 7490 5483 Fax: 020 7490 5486 | Client RACHEL WEISZ | Scale 1:50 @ A3 Date 04/23 Drawn FA | Drawing Title PROPOSED SECOND FLOOR PLAN | |
| | Job Title 15 GLOUCESTER CRESCENT | <table border="1"> <tr> <td>1827</td> <td>P04B</td> </tr> </table> | | 1827 |
| 1827 | P04B | | | |