




**EXISTING**

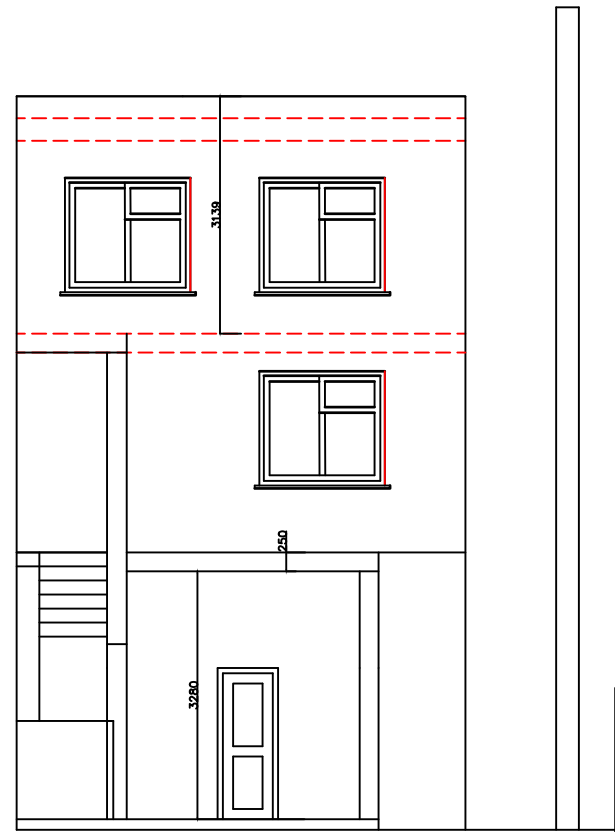

**Sectional Rear Elevation A - A**

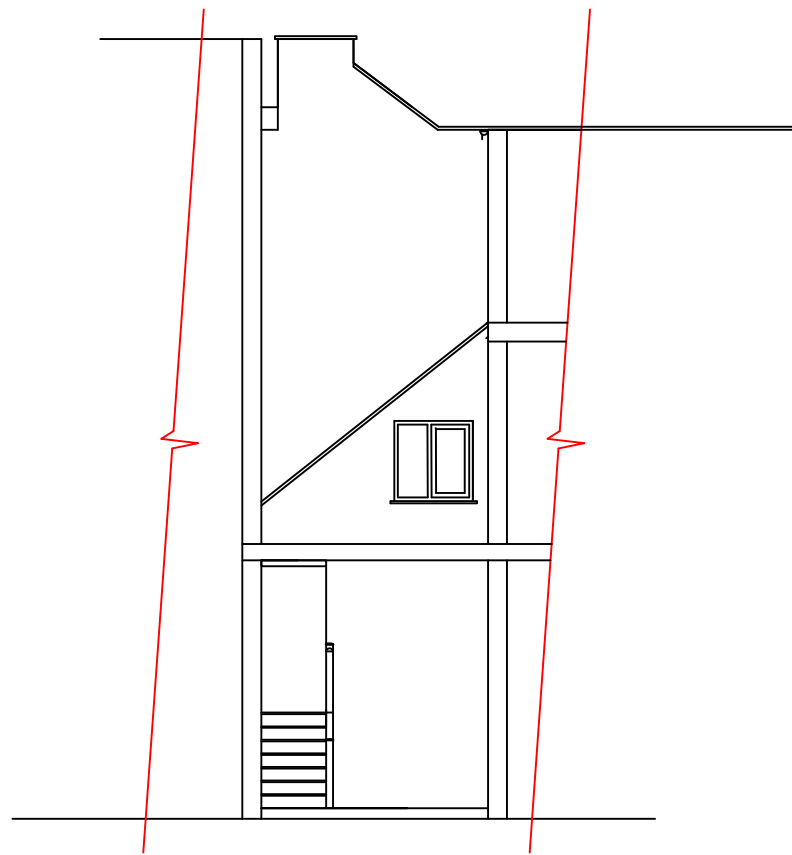


**Part Sectional Side Elevation B - B**

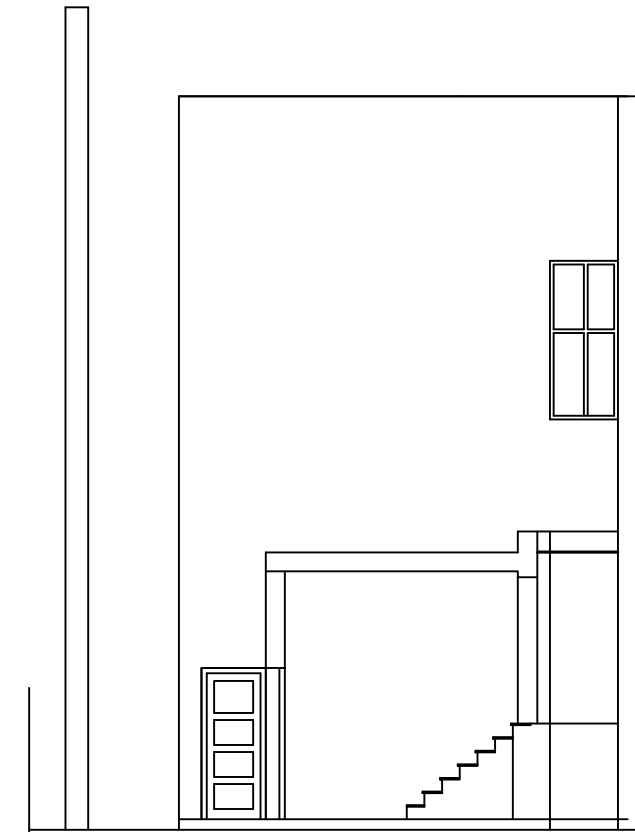

**Sectional Elevation C - C**


(looking at adjoining Building)

**PROPOSED**

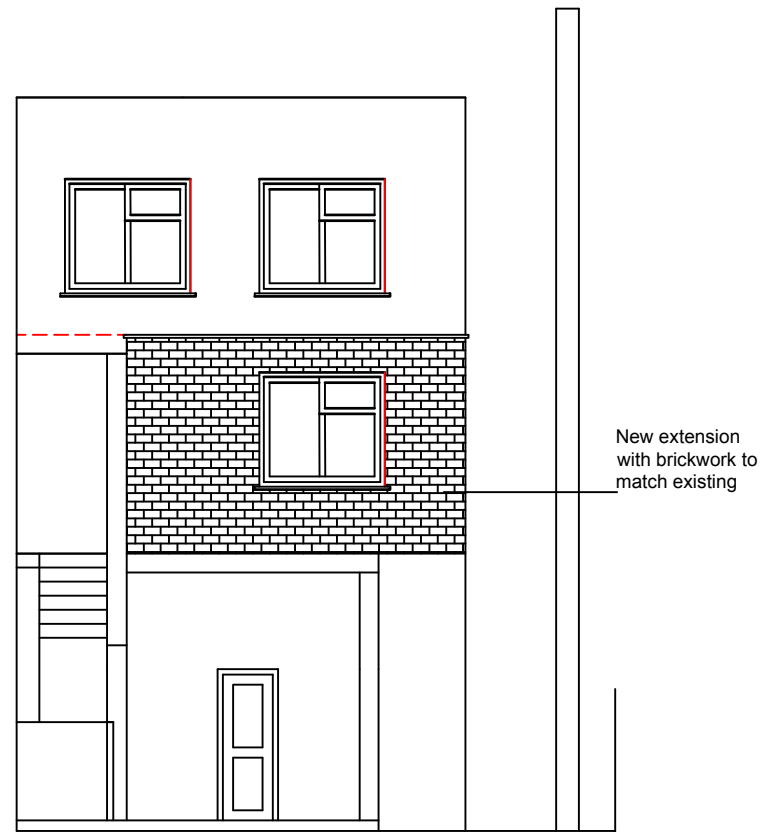


New extension with brickwork to match existing

**Sectional Rear Elevation A - A**

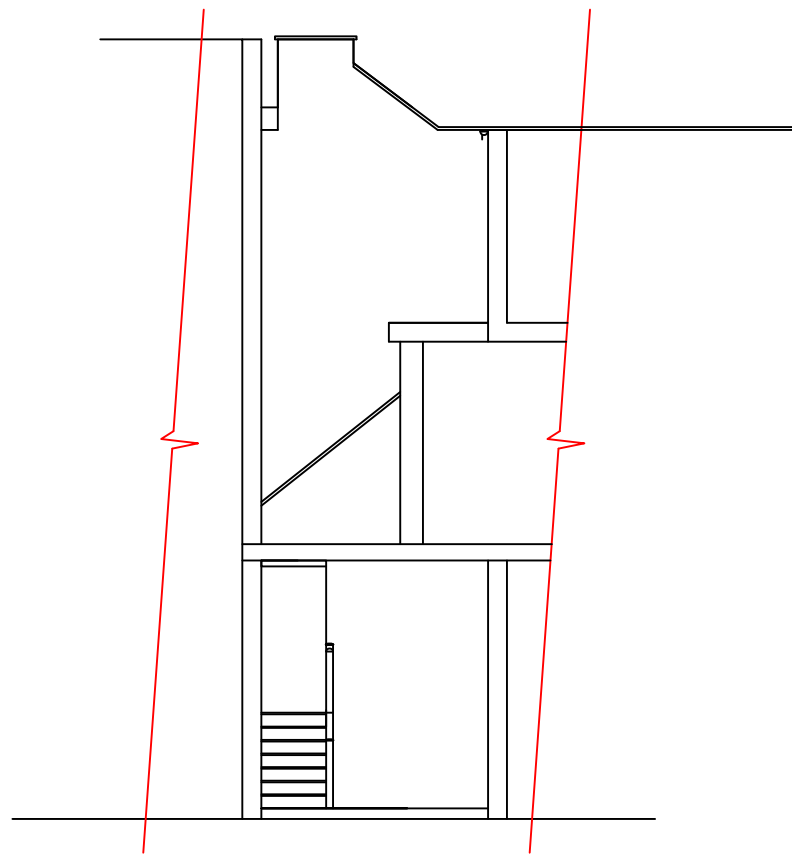

**Part Sectional Elevation B - B**

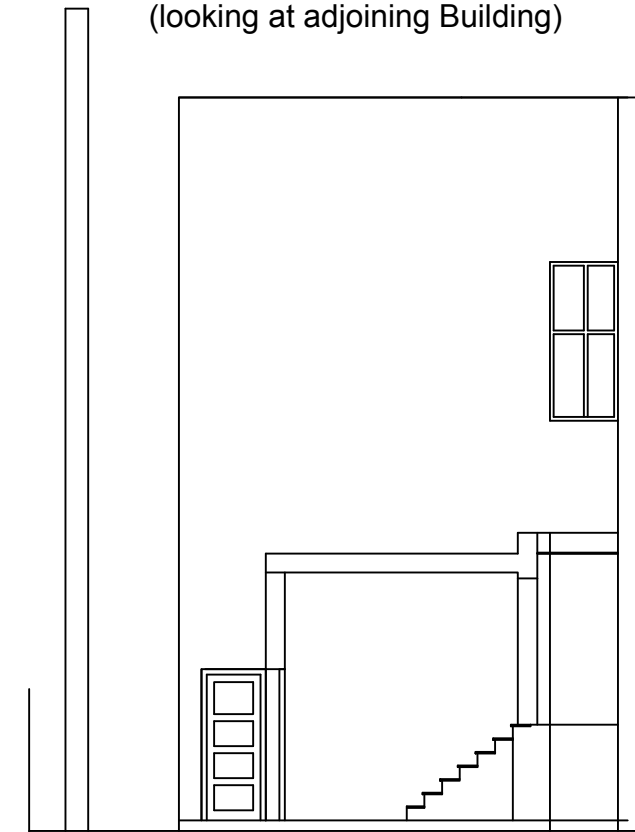

**Sectional Elevation C - C**

(looking at adjoining Building)

For notation of Sectional Elevations see DRG. No.APT/22-0526/101A

**APT Consulting**  
PROJECT MANAGEMENT LTD  
19A, AYLMER PARADE, AYLMER ROAD, LONDON N2 0PE  
E-MAIL : info@aptconsulting.co.uk

Notes:

Revision	Date	Amendments



PROJECT ADDRESS :  
47 HAMPSTEAD HIGH STREET  
LONDON NW3 1QG

ELEVATIONS 1	
SCALE 1:100 @ A3	DATE: February, 2024
<b>DRG. No. APT/22-0526/105G</b>	