


DO NOT SCALE OFF THIS DRAWING. DIMENSIONS, AREA AND LEVELS ARE ONLY APPROXIMATE AND SUBJECT TO SITE SURVEY. ALL DIMENSIONS TO BE CHECKED ON SITE. ANY DISCREPANCIES OR VARIATIONS TO BE REPORTED TO THE ARCHITECT BEFORE WORK COMMENCES.

THIS DRAWING IS TO BE READ IN CONJUNCTION WITH THE SPECIFICATION, WHERE PROVIDED, AND ALL RELEVANT CONSULTANTS' DRAWINGS AND/OR SPECIFIC DRAWINGS DOCUMENTS AND ANY DISCREPANCIES OR VARIATIONS ARE TO BE REPORTED TO THE ARCHITECT BEFORE THE AFFECTED WORK COMMENCES.

THIS DRAWING IS PROTECTED BY COPYRIGHT, AND MUST NOT BE COPIED OR REPRODUCED WITHOUT THE WRITTEN CONSENT OF HOD ARCHITECTS LTD. NORTH POINTS SHOWN ARE INDICATIVE. ©

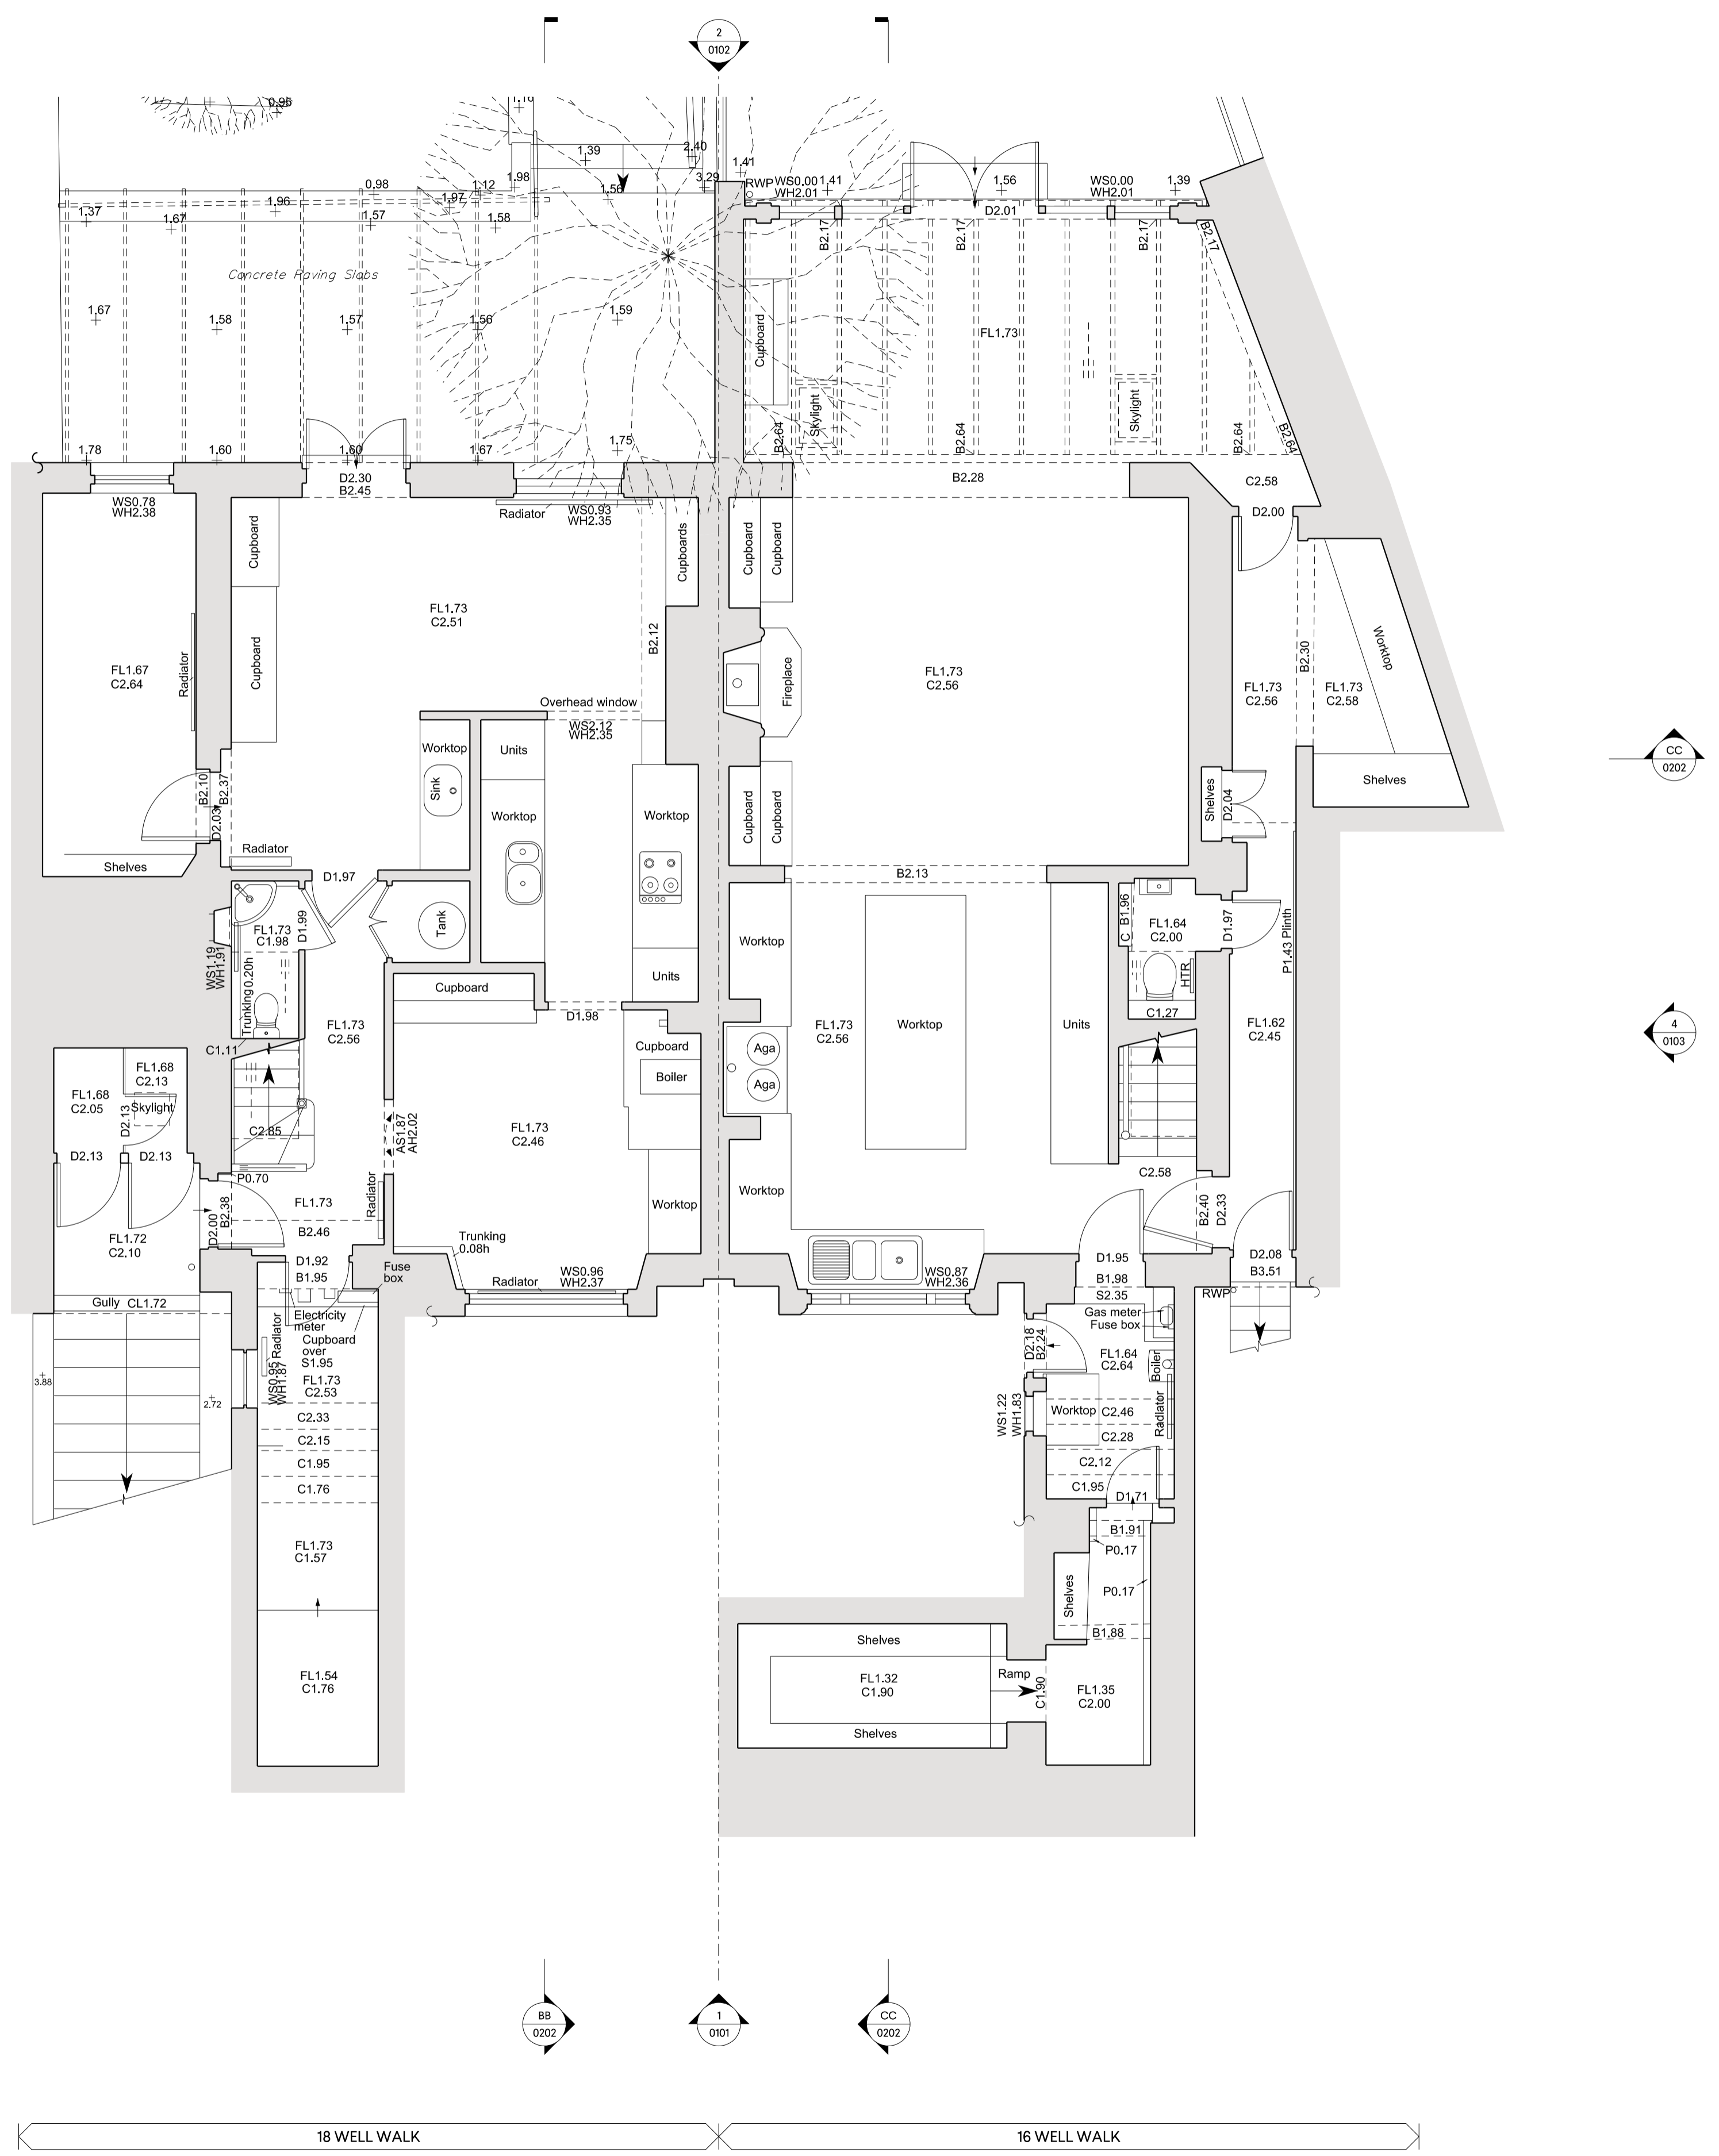

PLANNING

**1** 1:50  
EXISTING LOWER GROUND FLOOR PLAN



P4	11.03.24	PLANNING	OH
P3	07.03.24	PLANNING	OH
P2	19.02.24	PLANNING	OH
	05.02.24	INFORMATION	OH
P1	05.12.23	PRE APPLICATION	OH
00	28.11.23	INFORMATION	OH
REV	DATE	NOTES	INIT.

PROJECT  
16 & 18 WELL WALK NW3 1LD

DRAWING TITLE  
EXISTING LOWER GROUND FLOOR PLAN

STATUS PLANNING			
SCALE @ A1 1:50	CREATED 23.11.2023	DRAWN OH	CHECKED GP
DRAWING NO. 0086-A-P-0011			ISSUE P4


0207 937 0007  
INFO@HODARCHITECTS.CO.UK  
13 PRINCE OF WALES TERRACE  
KENSINGTON  
LONDON W8 5PG

House of Design  
Architects

DO NOT SCALE OFF THIS DRAWING. DIMENSIONS, AREA AND LEVELS ARE ONLY APPROXIMATE AND SUBJECT TO SITE SURVEY. ALL DIMENSIONS TO BE CHECKED ON SITE. ANY DISCREPANCIES OR VARIATIONS TO BE REPORTED TO THE ARCHITECT BEFORE WORK COMMENCES.

THIS DRAWING TO BE READ IN CONJUNCTION WITH THE SPECIFICATION, WHERE PROVIDED, AND ALL RELEVANT CONSULTANTS' DRAWINGS AND/OR SPECIFIC DRAWINGS DOCUMENTS AND ANY DISCREPANCIES OR VARIATIONS ARE TO BE REPORTED TO THE ARCHITECT BEFORE THE AFFECTED WORK COMMENCES.

THIS DRAWING IS PROTECTED BY COPYRIGHT, AND MUST NOT BE COPIED OR REPRODUCED WITHOUT THE WRITTEN CONSENT OF HOD ARCHITECTS LTD. NORTH POINTS SHOWN ARE INDICATIVE. ©

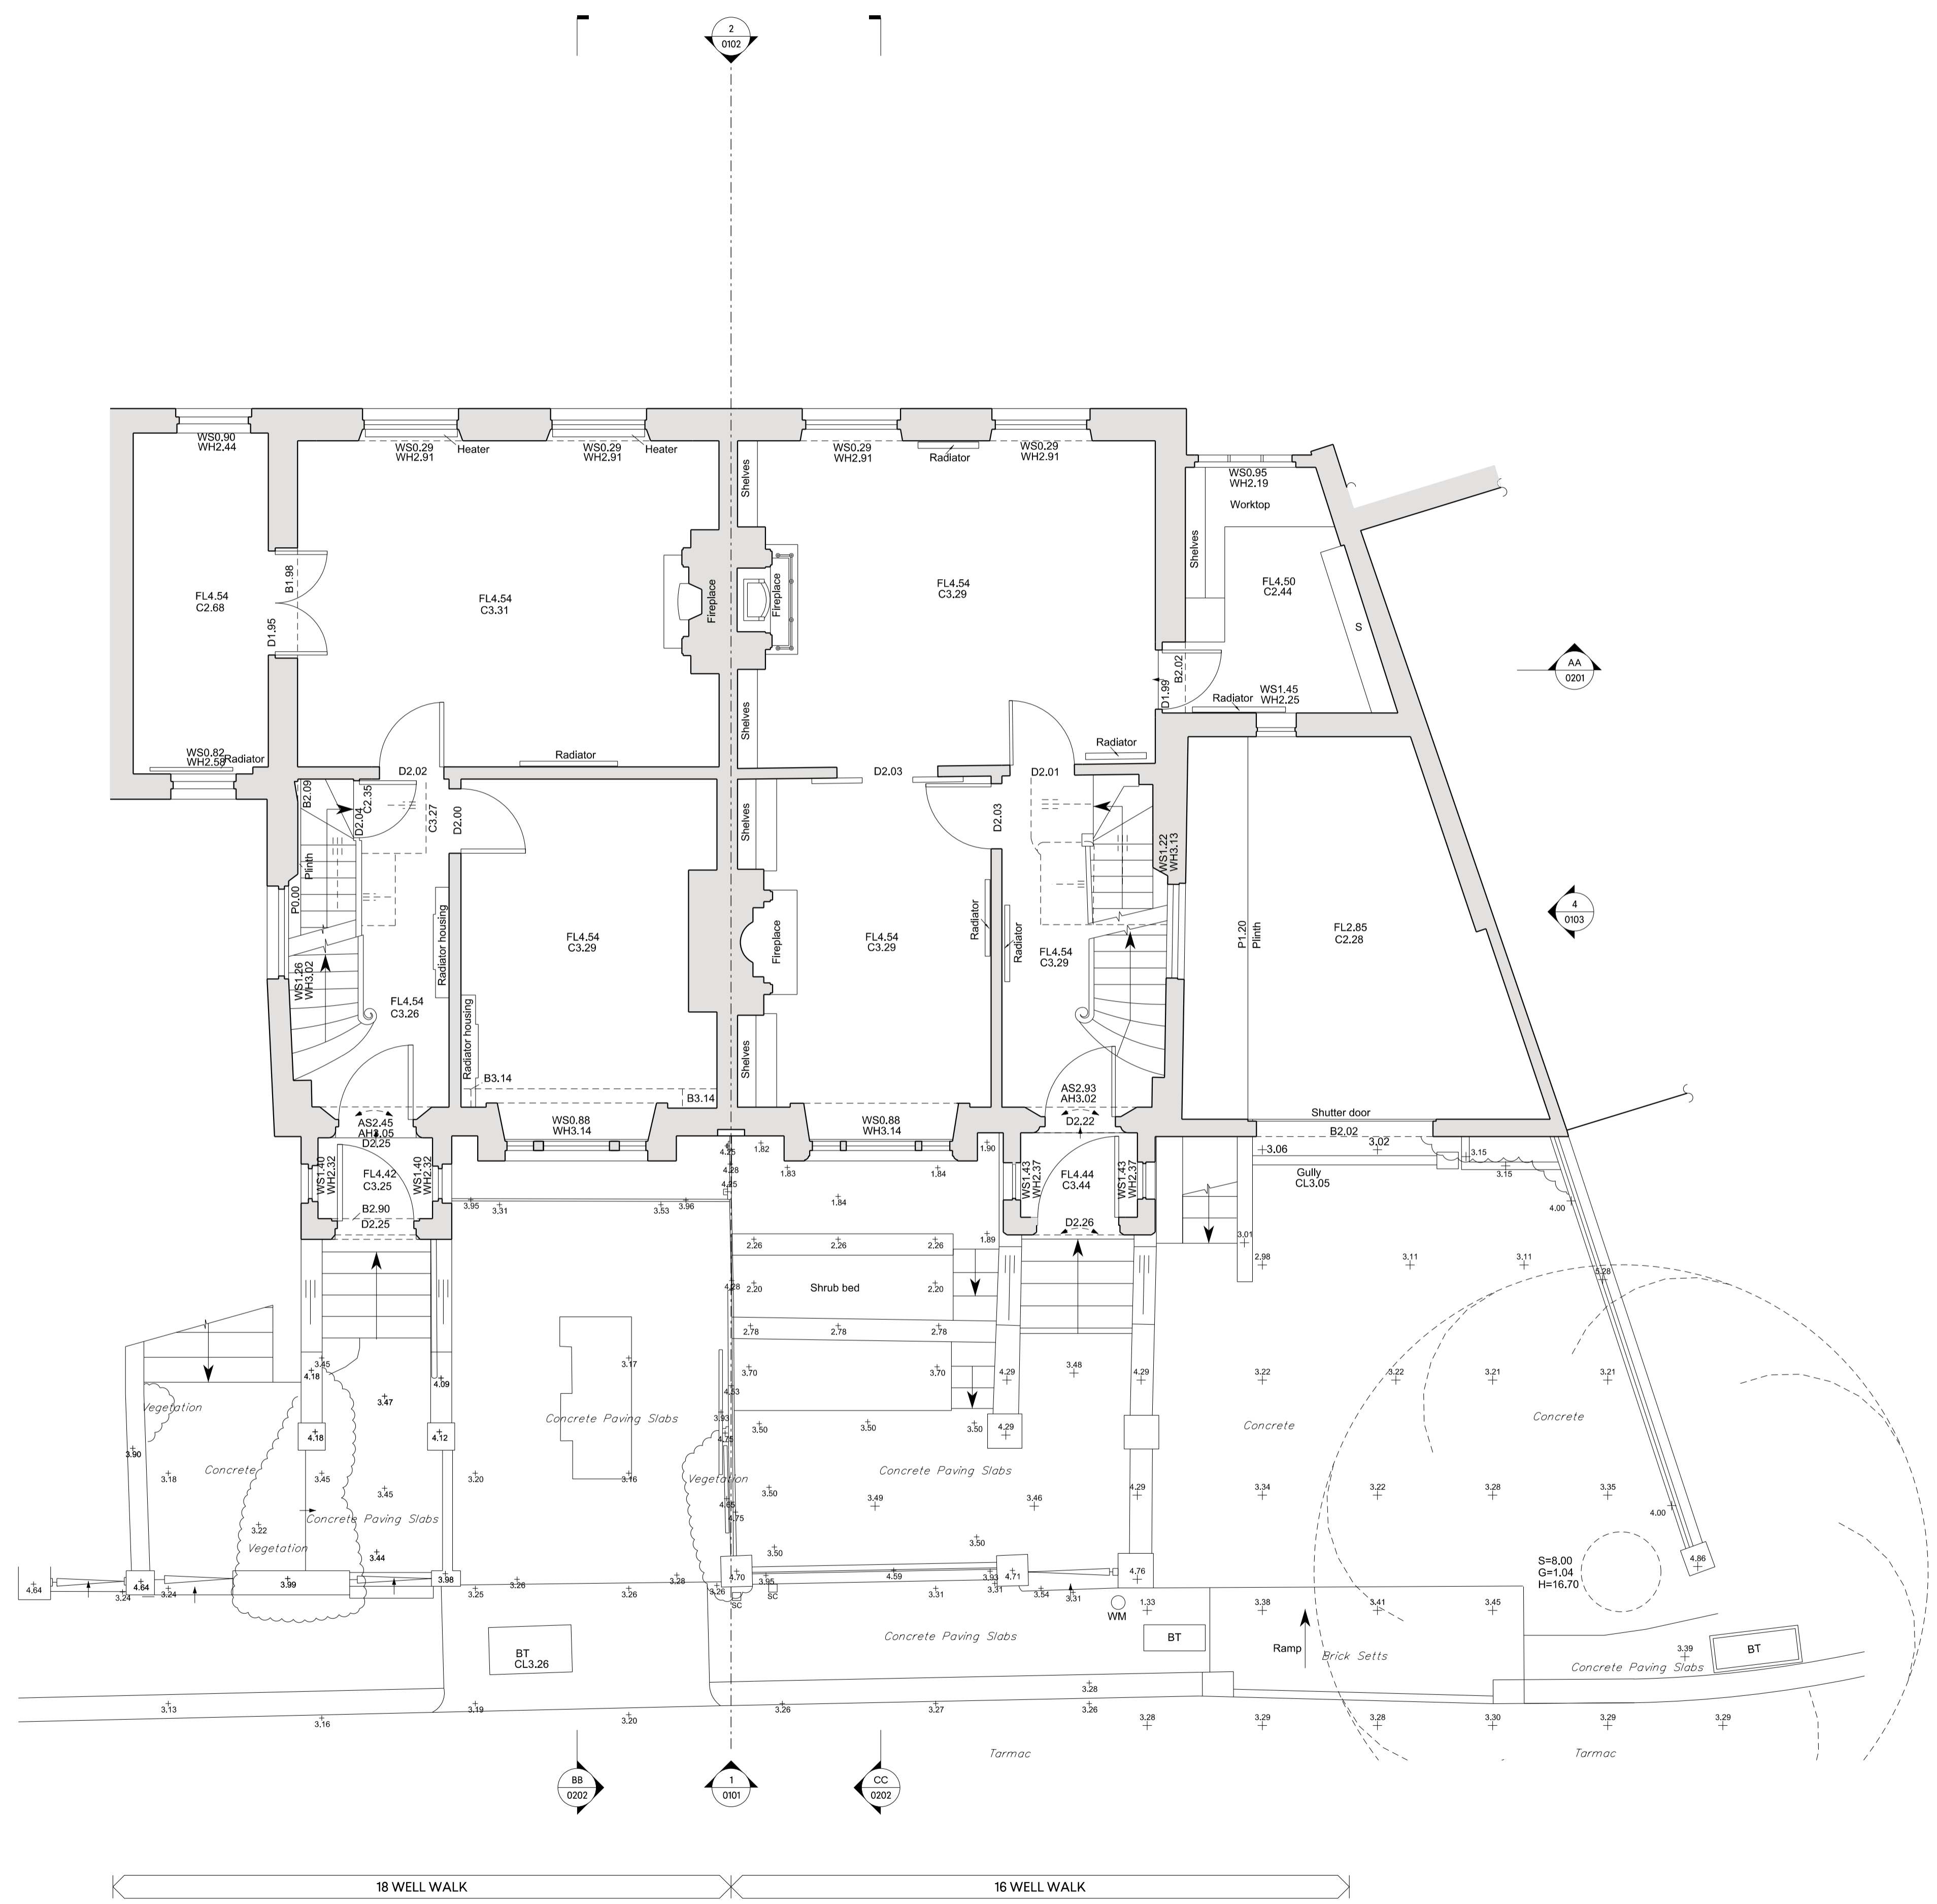

PLANNING

P4	11.03.24	PLANNING	OH
P3	07.03.24	PLANNING	OH
P2	19.02.24	PLANNING	OH
	05.02.24	INFORMATION	OH
P1	05.12.23	PRE APPLICATION	OH
00	28.11.23	INFORMATION	OH
REV	DATE	NOTES	INIT.

PROJECT  
16 & 18 WELL WALK NW3 1LD


DRAWING TITLE  
EXISTING GROUND FLOOR PLAN

STATUS			
PLANNING			
SCALE @ A1	CREATED	DRAWN	CHECKED
1:50	23.11.2023	OH	GP
DRAWING NO.	ISSUE		
0086-A-P-0012	P4		

0207 937 0007  
INFO@HODARCHITECTS.CO.UK  
13 PRINCE OF WALES TERRACE  
KENSINGTON  
LONDON W8 5PG

House of Design  
Architects

1 1:50 EXISTING GROUND FLOOR PLAN

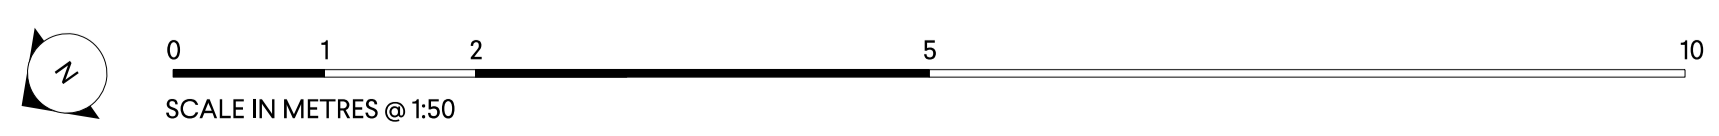


DO NOT SCALE OFF THIS DRAWING. DIMENSIONS, AREA AND LEVELS ARE ONLY APPROXIMATE AND SUBJECT TO SITE SURVEY. ALL DIMENSIONS TO BE CHECKED ON SITE. ANY DISCREPANCIES OR VARIATIONS TO BE REPORTED TO THE ARCHITECT BEFORE WORK COMMENCES.


THIS DRAWING TO BE READ IN CONJUNCTION WITH THE SPECIFICATION, WHERE PROVIDED, AND ALL RELEVANT CONSULTANTS DRAWINGS AND/OR SPECULATIVE DRAWINGS DOCUMENTS AND ANY DISCREPANCIES OR VARIATIONS ARE TO BE REPORTED TO THE ARCHITECT BEFORE THE AFFECTED WORK COMMENCES.

THIS DRAWING IS PROTECTED BY COPYRIGHT, AND MUST NOT BE COPIED OR REPRODUCED WITHOUT THE WRITTEN CONSENT OF HOD ARCHITECTS LTD. NORTH POINTS SHOWN ARE INDICATIVE. ©

PLANNING

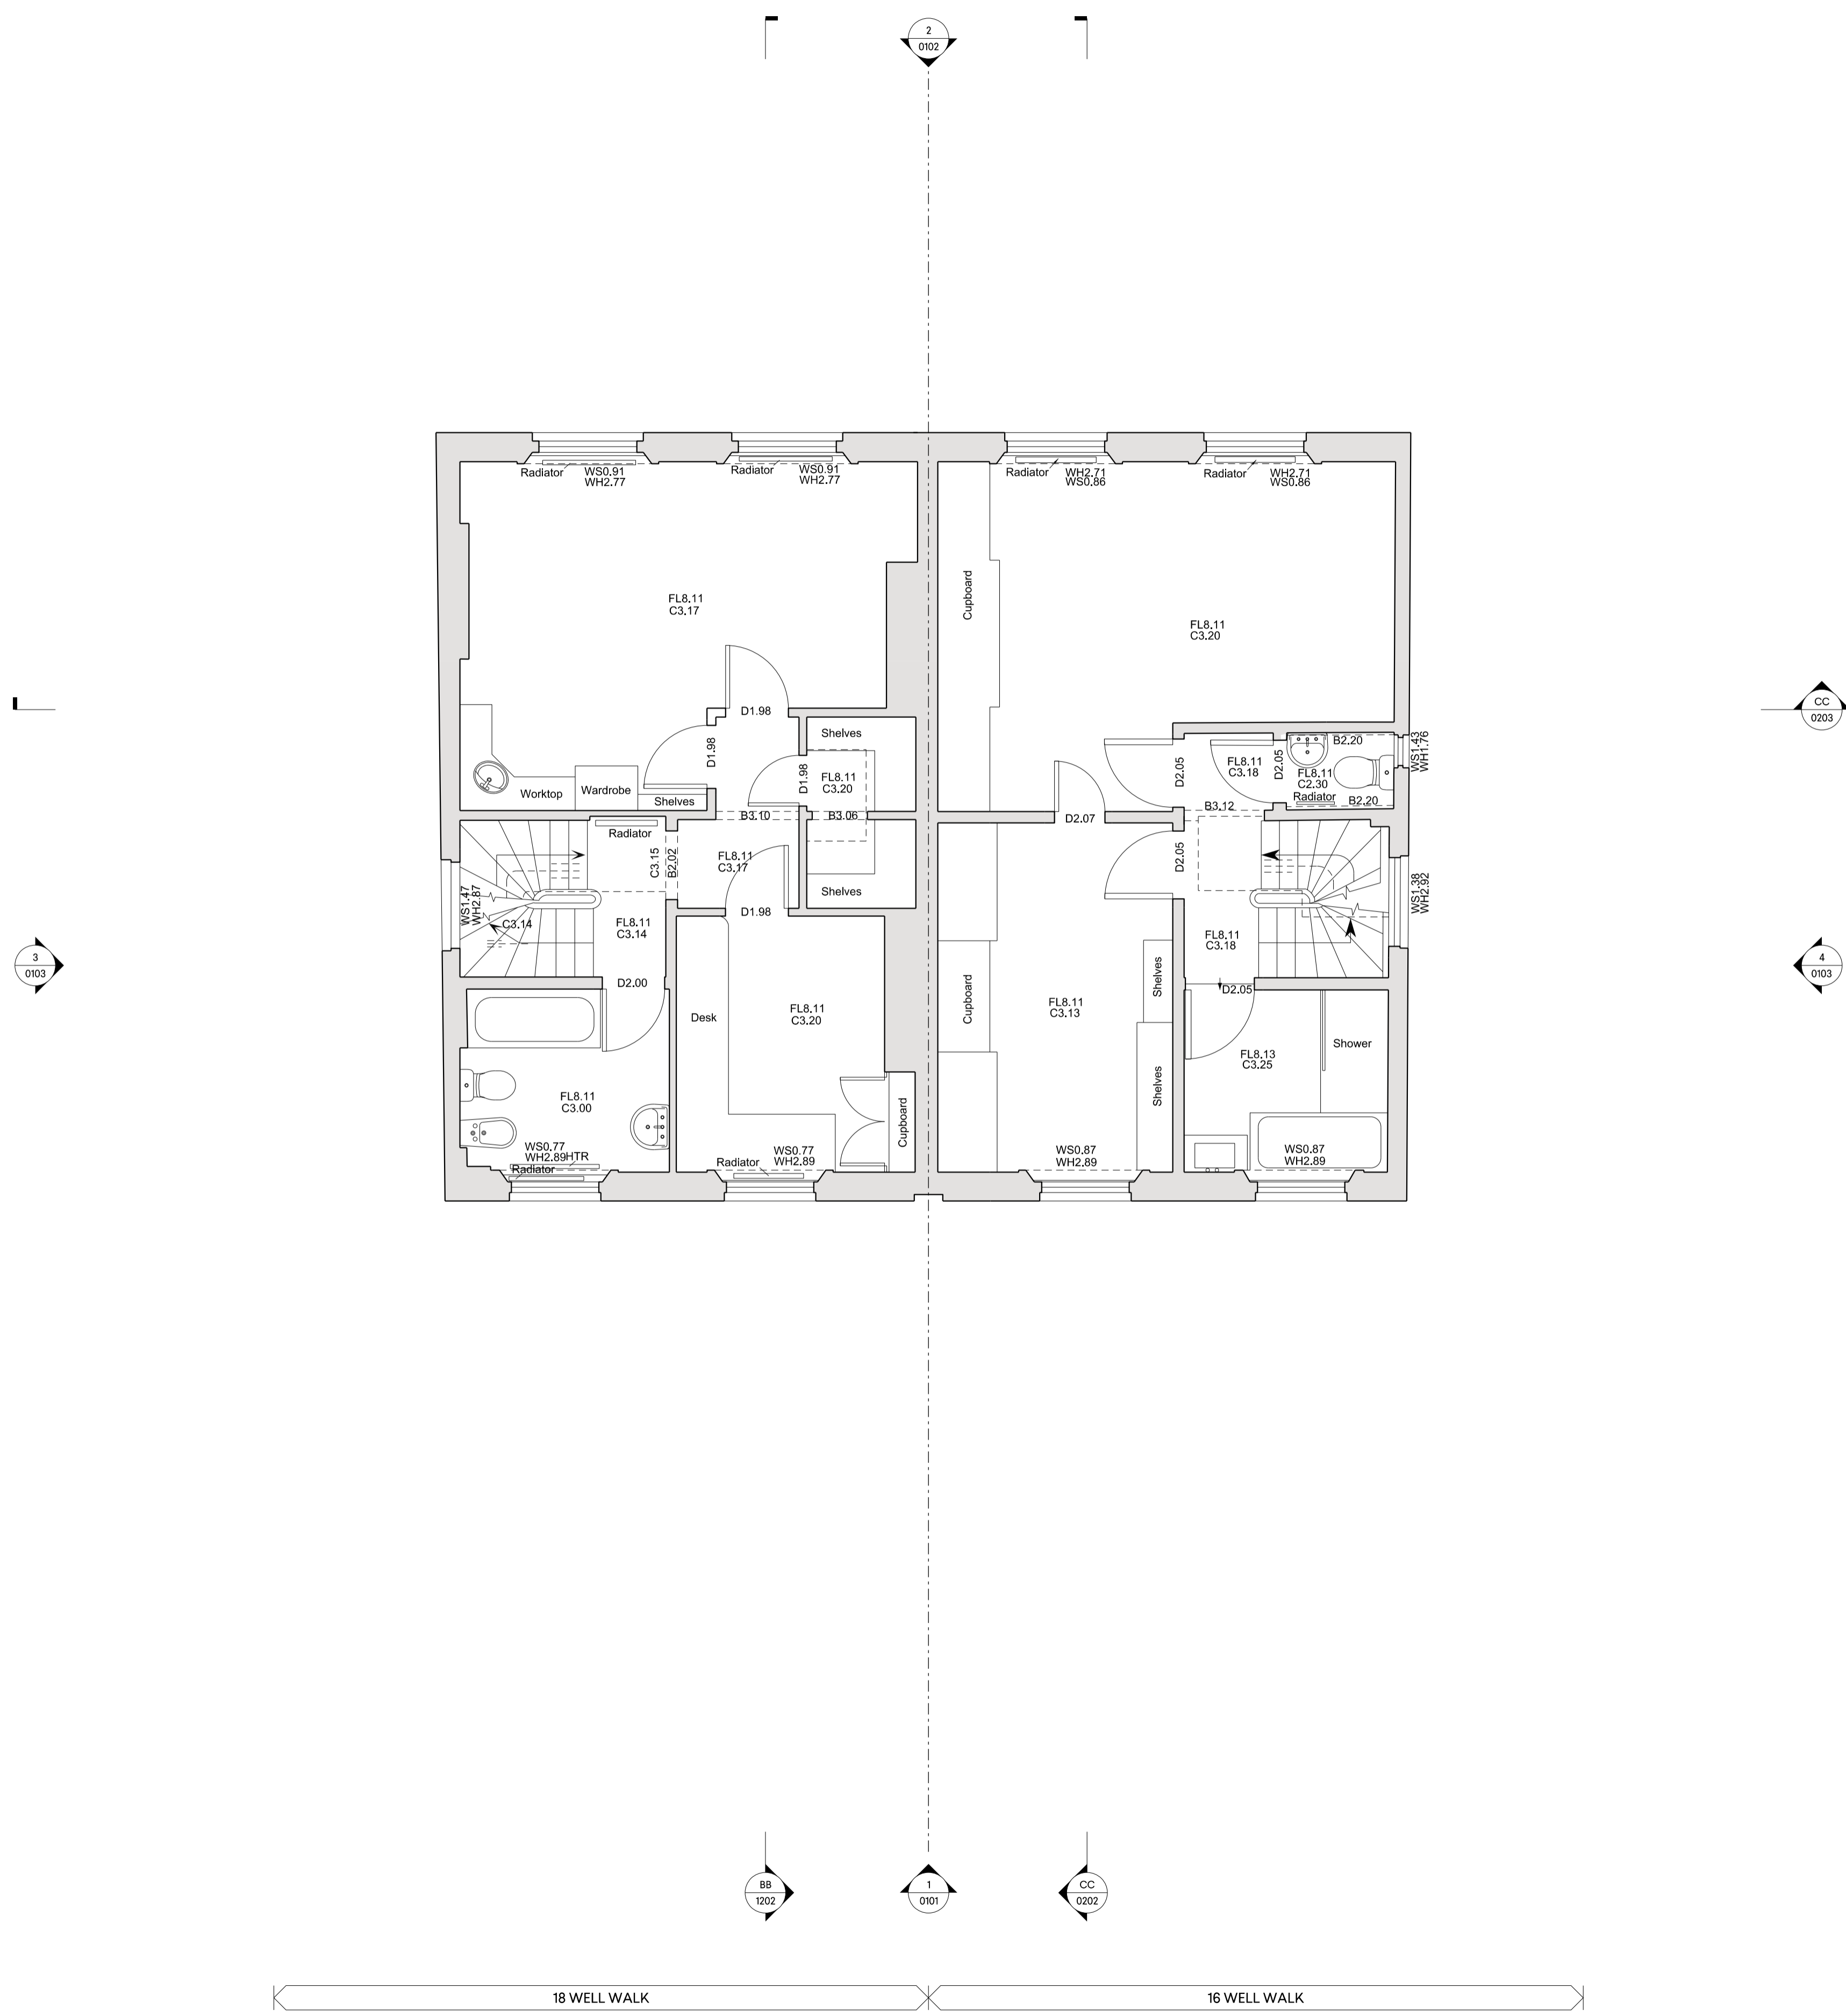

**1** 1:50  
EXISTING FIRST FLOOR PLAN

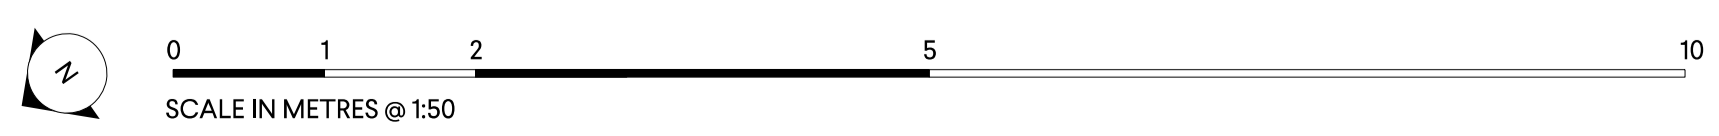

P4	11.03.24	PLANNING	OH
P3	07.03.24	PLANNING	OH
P2	19.02.24	PLANNING	OH
	05.02.24	INFORMATION	OH
P1	05.12.23	PRE APPLICATION	OH
00	28.11.23	INFORMATION	OH
REV	DATE	NOTES	INIT.

PROJECT  
16 & 18 WELL WALK NW3 1LD

DRAWING TITLE  
EXISTING FIRST FLOOR PLAN

STATUS PLANNING			
SCALE @ A1 1:50	CREATED 23.11.2023	DRAWN OH	CHECKED GP
DRAWING NO. 0086-A-P-0013	ISSUE P4		

0207 937 0007  
INFO@HODARCHITECTS.CO.UK  
13 PRINCE OF WALES TERRACE  
KENSINGTON  
LONDON W8 5PG

House of Design  
Architects

DO NOT SCALE OFF THIS DRAWING. DIMENSIONS, AREA AND LEVELS ARE ONLY APPROXIMATE AND SUBJECT TO SITE SURVEY. ALL DIMENSIONS TO BE CHECKED ON SITE. ANY DISCREPANCIES OR VARIATIONS TO BE REPORTED TO THE ARCHITECT BEFORE WORK COMMENCES.



THIS DRAWING TO BE READ IN CONJUNCTION WITH THE SPECIFICATION, WHERE PROVIDED, AND ALL RELEVANT CONSULTANTS DRAWINGS AND/OR SPECIFIC DRAWINGS DOCUMENTS AND ANY DISCREPANCIES OR VARIATIONS ARE TO BE REPORTED TO THE ARCHITECT BEFORE THE AFFECTED WORK COMMENCES.

THIS DRAWING IS PROTECTED BY COPYRIGHT, AND MUST NOT BE COPIED OR REPRODUCED WITHOUT THE WRITTEN CONSENT OF HOD ARCHITECTS LTD. NORTH POINTS SHOWN ARE INDICATIVE. ©



PLANNING

**1** 1:50  
EXISTING SECOND FLOOR PLAN

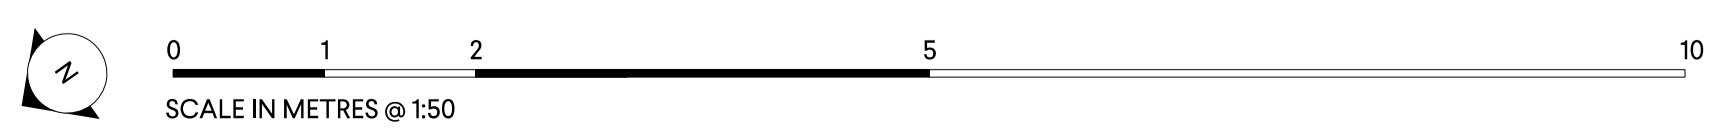 

P4	11.03.24	PLANNING	OH
P3	07.03.24	PLANNING	OH
P2	19.02.24	PLANNING	OH
	05.02.24	INFORMATION	OH
P1	05.12.23	PRE APPLICATION	OH
I00	28.11.23	INFORMATION	OH
REV	DATE	NOTES	INIT.

PROJECT  
16 & 18 WELL WALK NW3 1LD

DRAWING TITLE  
EXISTING SECOND FLOOR PLAN

STATUS PLANNING			
SCALE @ A1 1:50	CREATED 23.11.2023	DRAWN OH	CHECKED GP
DRAWING NO. 0086-A-P-0014			ISSUE P4


0207 937 0007  
INFO@HODARCHITECTS.CO.UK  
13 PRINCE OF WALES TERRACE  
KENSINGTON  
LONDON W8 5PG

House of Design  
Architects

DO NOT SCALE OFF THIS DRAWING. DIMENSIONS, AREA AND LEVELS ARE ONLY APPROXIMATE AND SUBJECT TO SITE SURVEY. ALL DIMENSIONS TO BE CHECKED ON SITE. ANY DISCREPANCIES OR VARIATIONS TO BE REPORTED TO THE ARCHITECT BEFORE WORK COMMENCES.



THIS DRAWING TO BE READ IN CONJUNCTION WITH THE SPECIFICATION, WHERE PROVIDED, AND ALL RELEVANT CONSULTANTS DRAWINGS AND/OR SPECULATED DRAWINGS DOCUMENTS AND ANY DISCREPANCIES OR VARIATIONS ARE TO BE REPORTED TO THE ARCHITECT BEFORE THE AFFECTED WORK COMMENCES.

THIS DRAWING IS PROTECTED BY COPYRIGHT, AND MUST NOT BE COPIED OR REPRODUCED WITHOUT THE WRITTEN CONSENT OF HOD ARCHITECTS LTD. NORTH POINTS SHOWN ARE INDICATIVE. ©

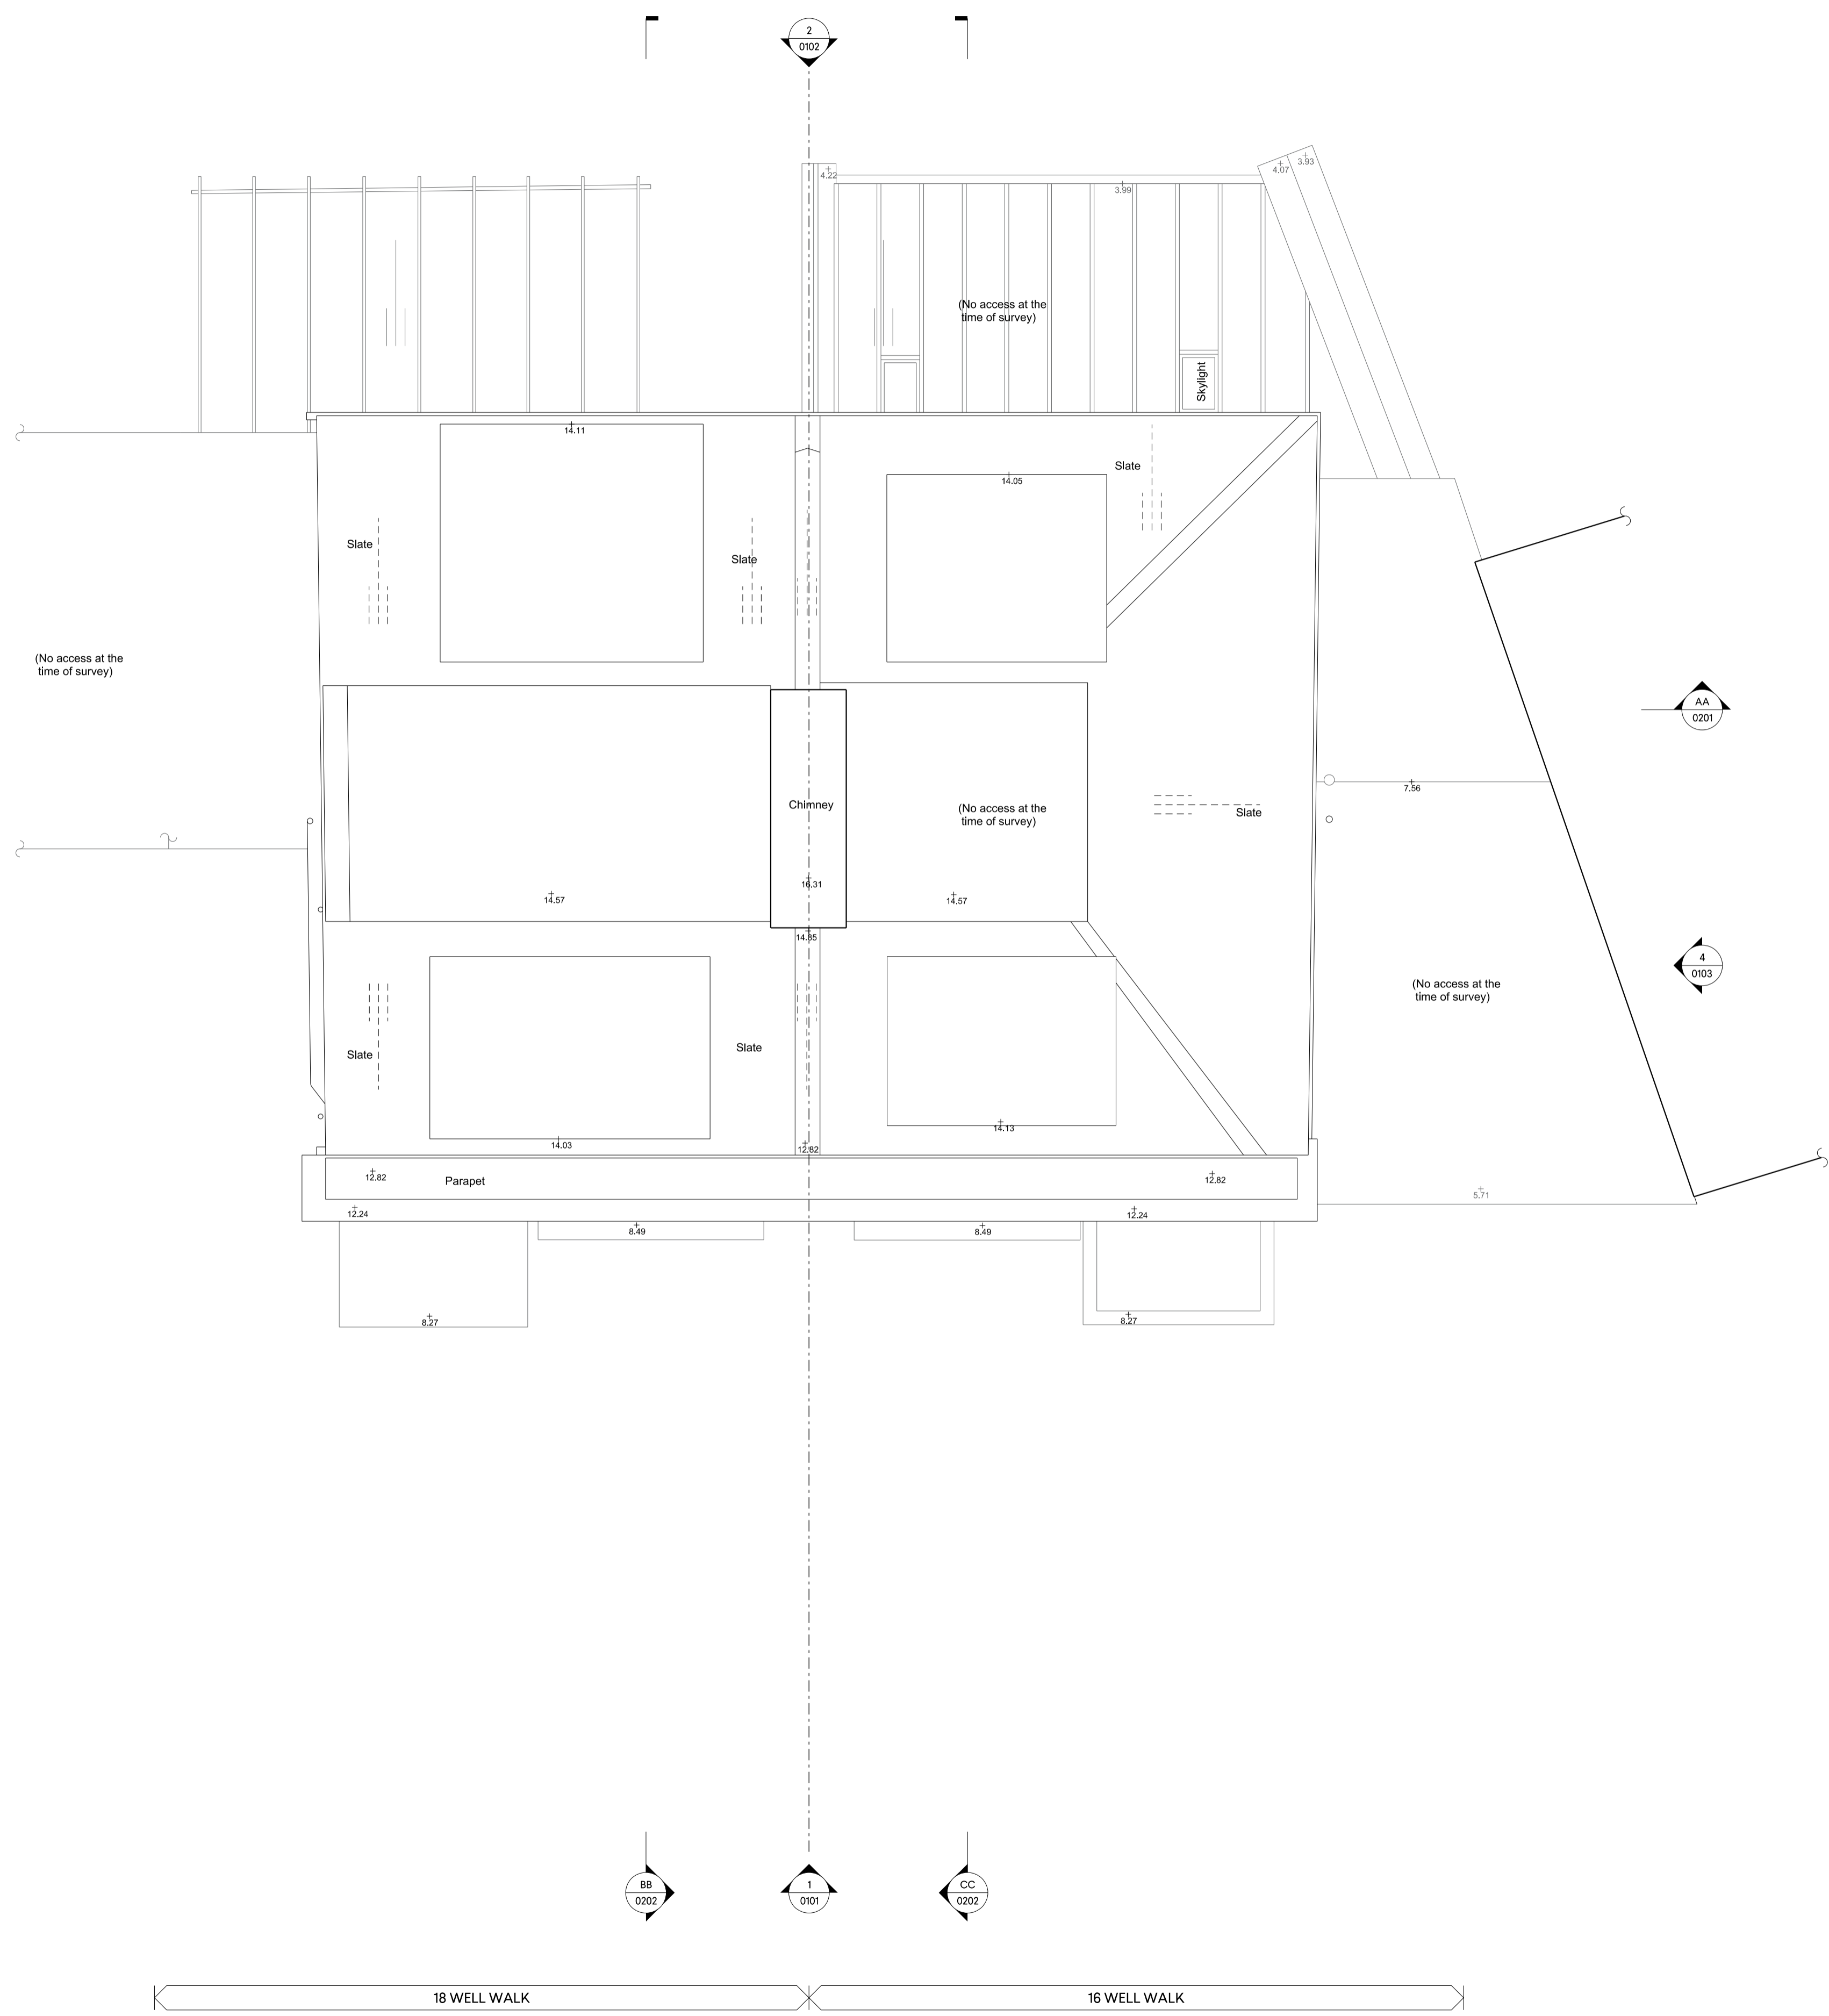

PLANNING

**1** 1:50  
EXISTING ROOF PLAN

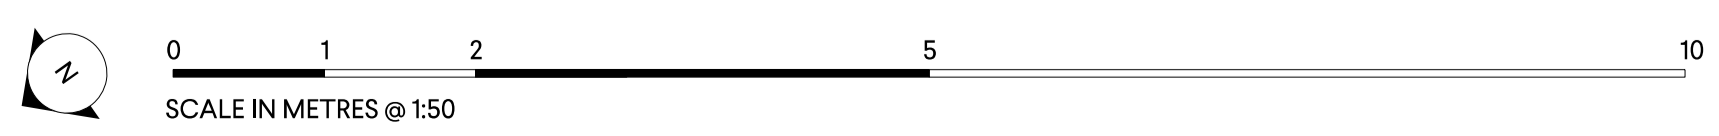 

P4	11.03.24	PLANNING	OH
P3	07.03.24	PLANNING	OH
P2	19.02.24	PLANNING	OH
	05.02.24	INFORMATION	OH
P1	05.12.23	PRE APPLICATION	OH
00	28.11.23	INFORMATION	OH
REV	DATE	NOTES	INIT.

PROJECT  
16 & 18 WELL WALK NW3 1LD

DRAWING TITLE  
EXISTING ROOF PLAN

STATUS PLANNING			
SCALE @ A1 1:50	CREATED 23.11.2023	DRAWN OH	CHECKED GP
DRAWING NO. 0086-A-P-0015			ISSUE P4

0207 937 0007  
INFO@HODARCHITECTS.CO.UK  
13 PRINCE OF WALES TERRACE  
KENSINGTON  
LONDON W8 5PG

House of Design  
Architects



DO NOT SCALE OFF THIS DRAWING. DIMENSIONS, AREA AND LEVELS ARE ONLY APPROXIMATE AND SUBJECT TO SITE SURVEY. ALL DIMENSIONS TO BE CHECKED ON SITE. ANY DISCREPANCIES OR VARIATIONS TO BE REPORTED TO THE ARCHITECT BEFORE WORK COMMENCES.

THIS DRAWING IS TO BE READ IN CONJUNCTION WITH THE SPECIFICATION, WHERE PROVIDED, AND ALL RELEVANT CONSULTANTS' DRAWINGS AND/OR SPECIFIC DRAWINGS DOCUMENTS AND ANY DISCREPANCIES OR VARIATIONS ARE TO BE REPORTED TO THE ARCHITECT BEFORE THE AFFECTED WORK COMMENCES.

THIS DRAWING IS PROTECTED BY COPYRIGHT, AND MUST NOT BE COPIED OR REPRODUCED WITHOUT THE WRITTEN CONSENT OF HOD ARCHITECTS LTD. NORTH POINTS SHOWN ARE INDICATIVE. ©



PLANNING

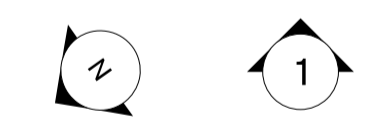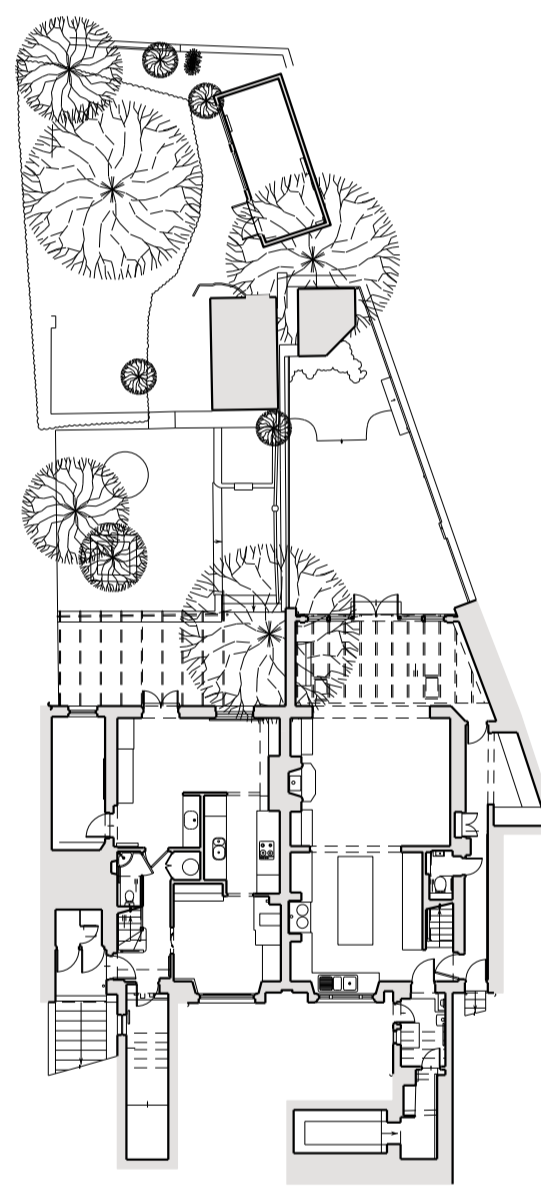

P4	11.03.24	PLANNING	OH
P3	07.03.24	PLANNING	OH
P2	19.02.24	PLANNING	OH
	05.02.24	INFORMATION	OH
P1	05.12.23	PRE APPLICATION	OH
00	28.11.23	INFORMATION	OH
REV	DATE	NOTES	INIT.

PROJECT  
16 & 18 WELL WALK NW3 1LD


DRAWING TITLE  
EXISTING FRONT ELEVATION

STATUS PLANNING			
SCALE @ A1 1:50	CREATED 23.11.2023	DRAWN OH	CHECKED GP
DRAWING NO. 0086-A-P-0101			ISSUE P4

0207 937 0007  
INFO@HODARCHITECTS.CO.UK  
13 PRINCE OF WALES TERRACE  
KENSINGTON  
LONDON W8 5PG

House of Design  
Architects

1 1:50 EXISTING FRONT ELEVATION

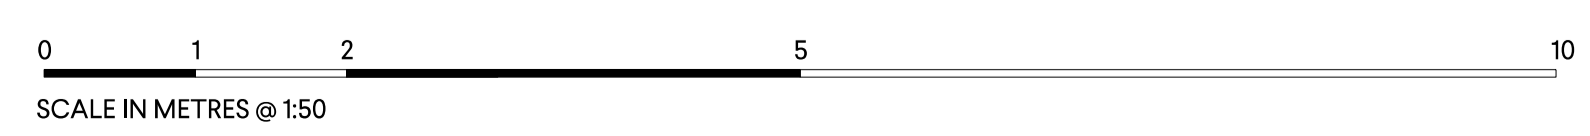


DO NOT SCALE OFF THIS DRAWING. DIMENSIONS, AREA AND LEVELS ARE ONLY APPROXIMATE AND SUBJECT TO SITE SURVEY. ALL DIMENSIONS TO BE CHECKED ON SITE. ANY DISCREPANCIES OR VARIATIONS TO BE REPORTED TO THE ARCHITECT BEFORE WORK COMMENCES.

THIS DRAWING TO BE READ IN CONJUNCTION WITH THE SPECIFICATION, WHERE PROVIDED, AND ALL RELEVANT CONSULTANTS DRAWINGS AND/OR SPECIFIC DRAWINGS DOCUMENTS AND ANY DISCREPANCIES OR VARIATIONS ARE TO BE REPORTED TO THE ARCHITECT BEFORE THE AFFECTED WORK COMMENCES.

THIS DRAWING IS PROTECTED BY COPYRIGHT, AND MUST NOT BE COPIED OR REPRODUCED WITHOUT THE WRITTEN CONSENT OF HOD ARCHITECTS LTD. NORTH POINTS SHOWN ARE INDICATIVE. ©



PLANNING

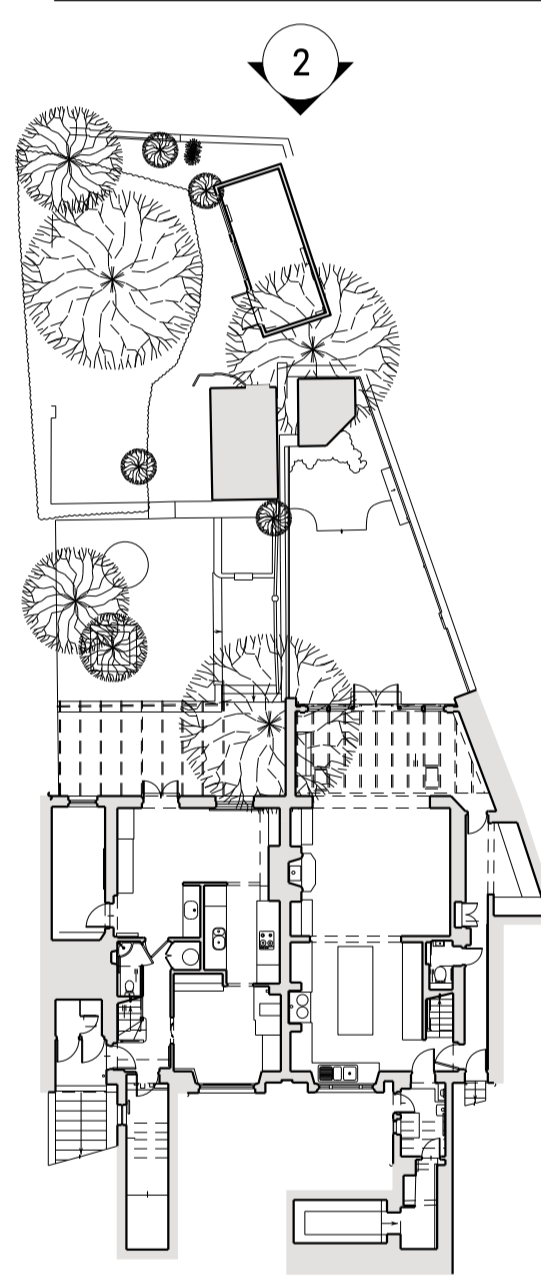

P4	11.03.24	PLANNING	OH
P3	07.03.24	PLANNING	OH
P2	19.02.24	PLANNING	OH
	05.02.24	INFORMATION	OH
P1	05.12.23	PRE APPLICATION	OH
00	28.11.23	INFORMATION	OH
REV	DATE	NOTES	INIT.

PROJECT  
16 & 18 WELL WALK NW3 1LD



DRAWING TITLE  
EXISTING REAR ELEVATION

STATUS PLANNING			
SCALE @ A1 1:50	CREATED 23.11.2023	DRAWN OH	CHECKED GP
DRAWING NO. 0086-A-P-0102			ISSUE P4

0207 937 007  
INFO@HODARCHITECTS.CO.UK  
13 PRINCE OF WALES TERRACE  
KENSINGTON  
LONDON W8 5PG

House of Design  
Architects


2 1:50  
EXISTING REAR ELEVATION

 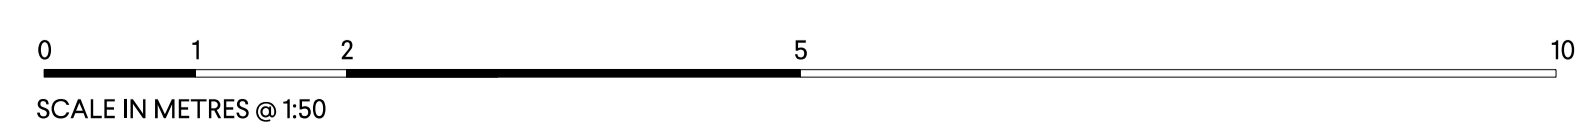


DO NOT SCALE OFF THIS DRAWING. DIMENSIONS, AREA AND LEVELS ARE ONLY APPROXIMATE AND SUBJECT TO SITE SURVEY. ALL DIMENSIONS TO BE CHECKED ON SITE. ANY DISCREPANCIES OR VARIATIONS TO BE REPORTED TO THE ARCHITECT BEFORE WORK COMMENCES.

THIS DRAWING IS TO BE READ IN CONJUNCTION WITH THE SPECIFICATION, WHERE PROVIDED, AND ALL RELEVANT CONSULTANTS' DRAWINGS AND/OR SPECIFIC DRAWINGS DOCUMENTS AND ANY DISCREPANCIES OR VARIATIONS ARE TO BE REPORTED TO THE ARCHITECT BEFORE THE AFFECTED WORK COMMENCES.

THIS DRAWING IS PROTECTED BY COPYRIGHT, AND MUST NOT BE COPIED OR REPRODUCED WITHOUT THE WRITTEN CONSENT OF HOD ARCHITECTS LTD. NORTH POINTS SHOWN ARE INDICATIVE. ©

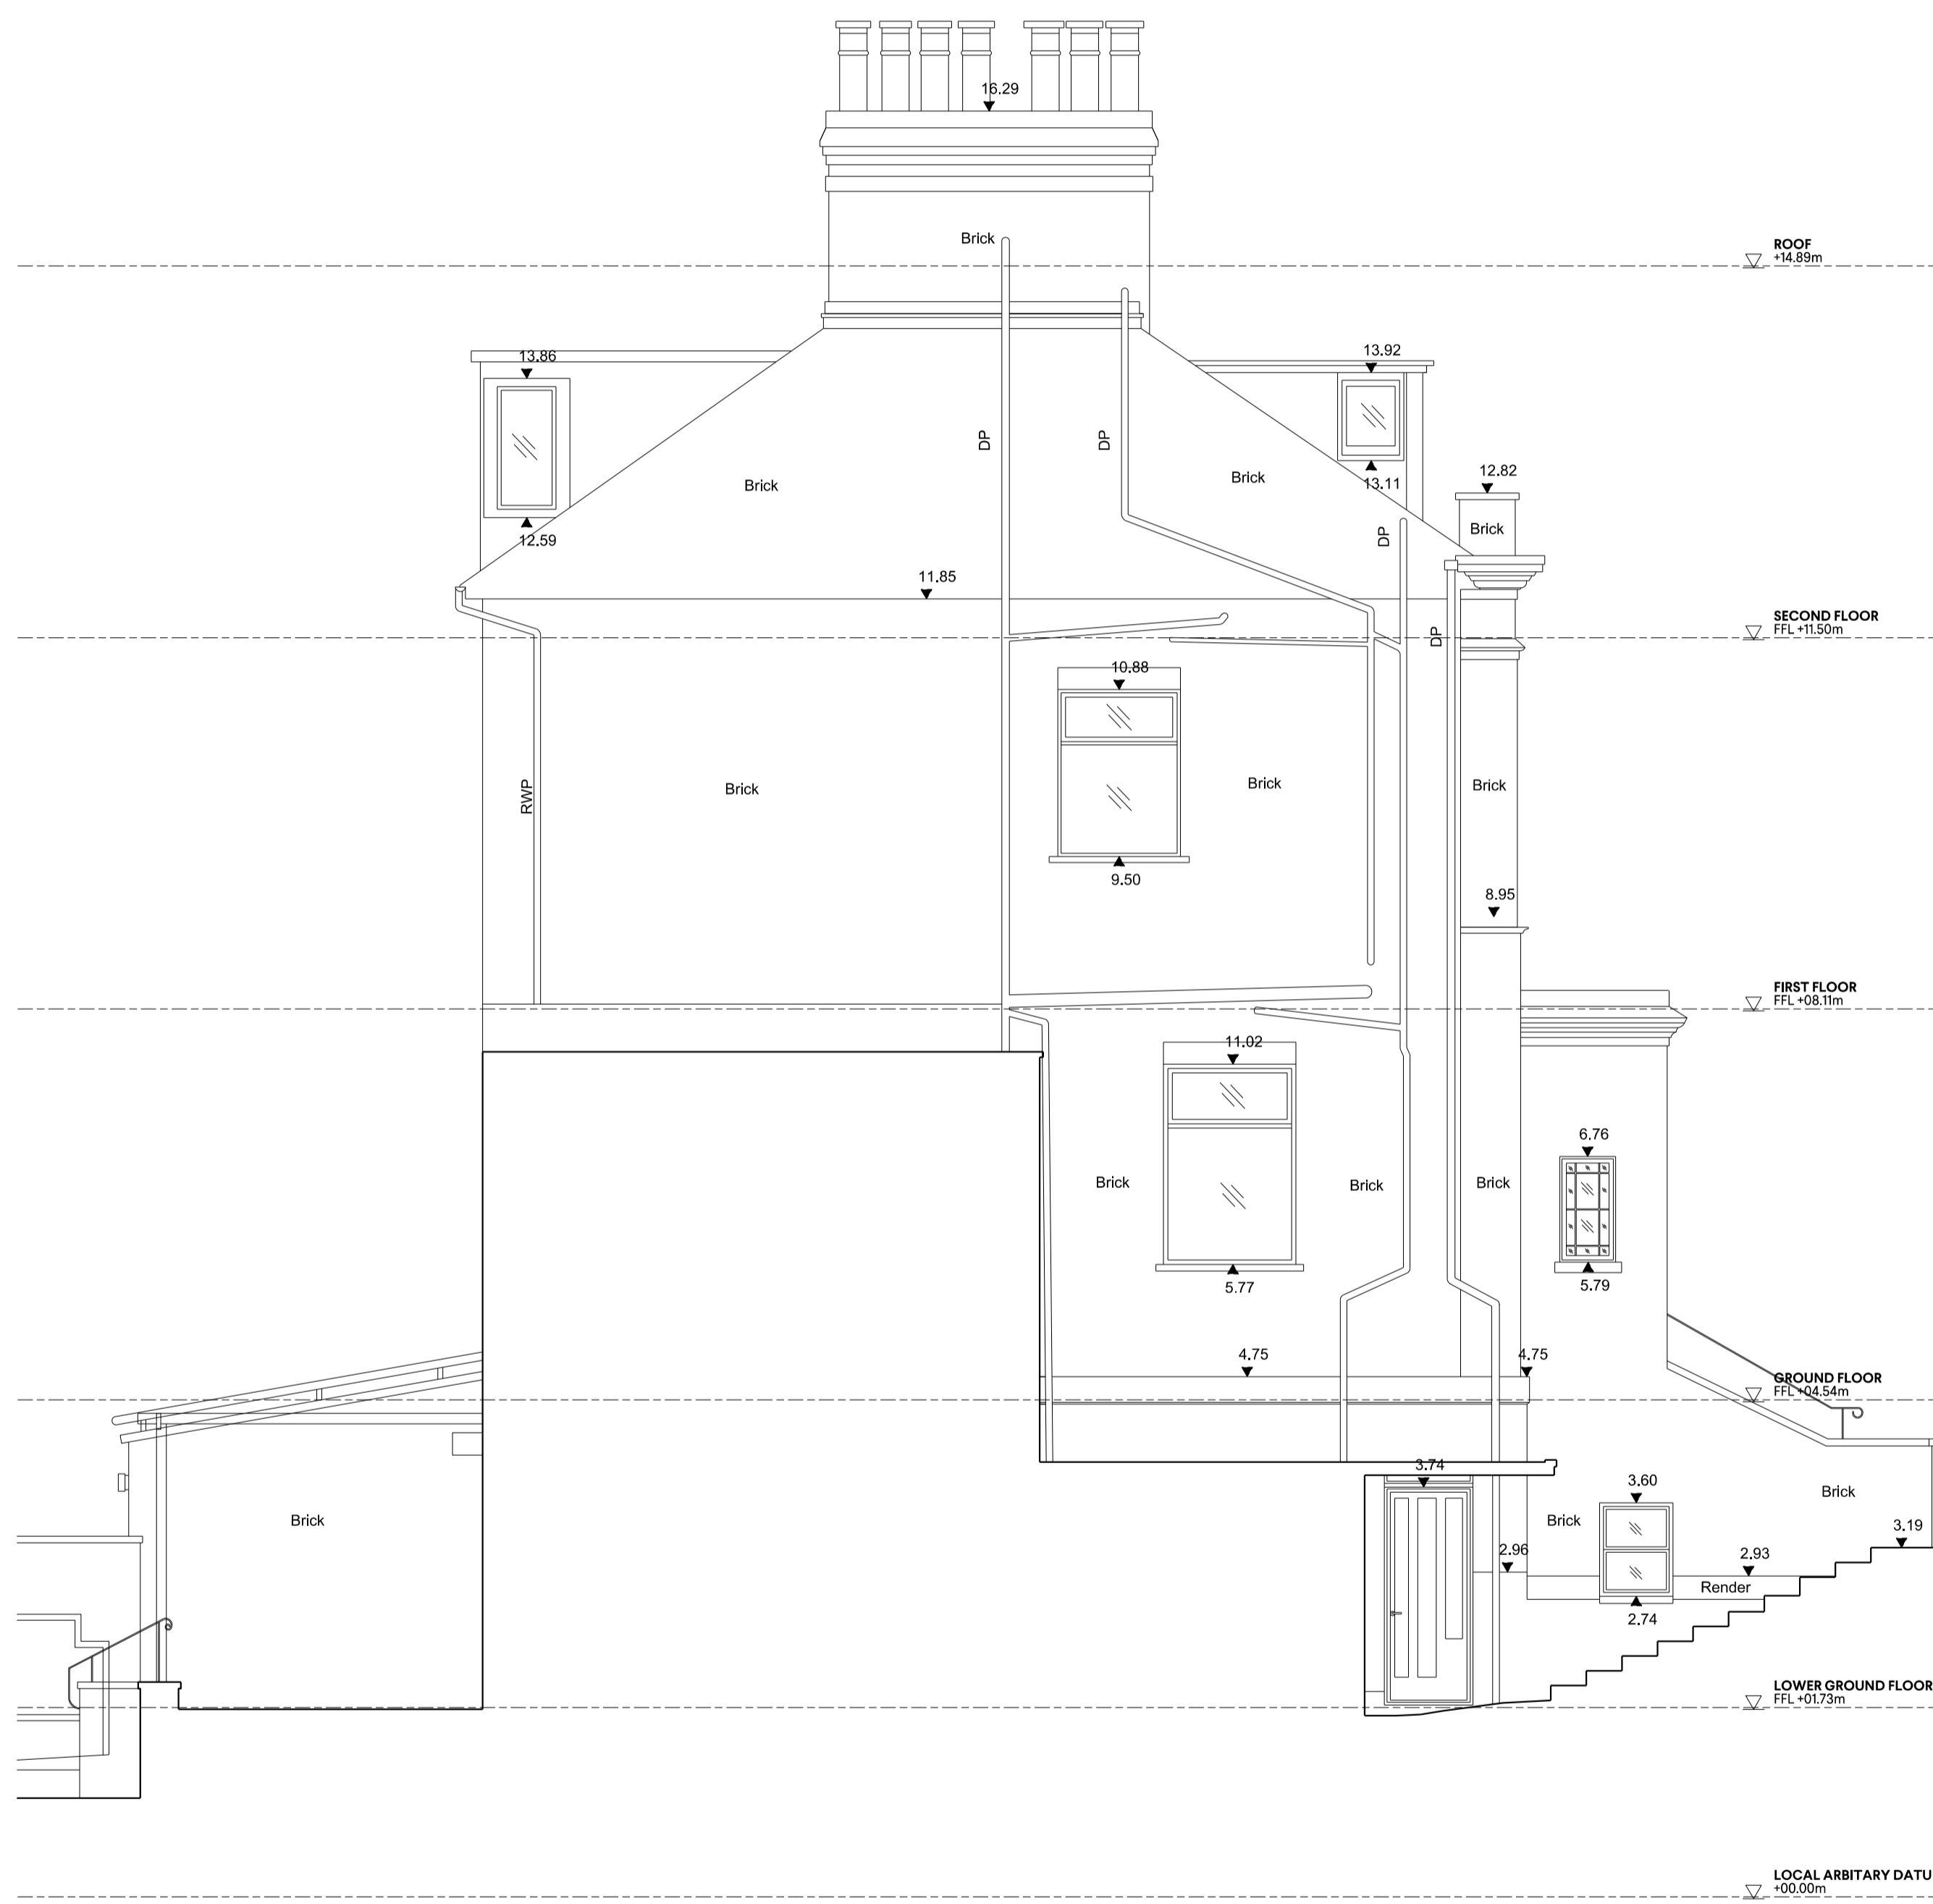


**3** 1:50 EXISTING SIDE ELEVATION 18 WELL WALK

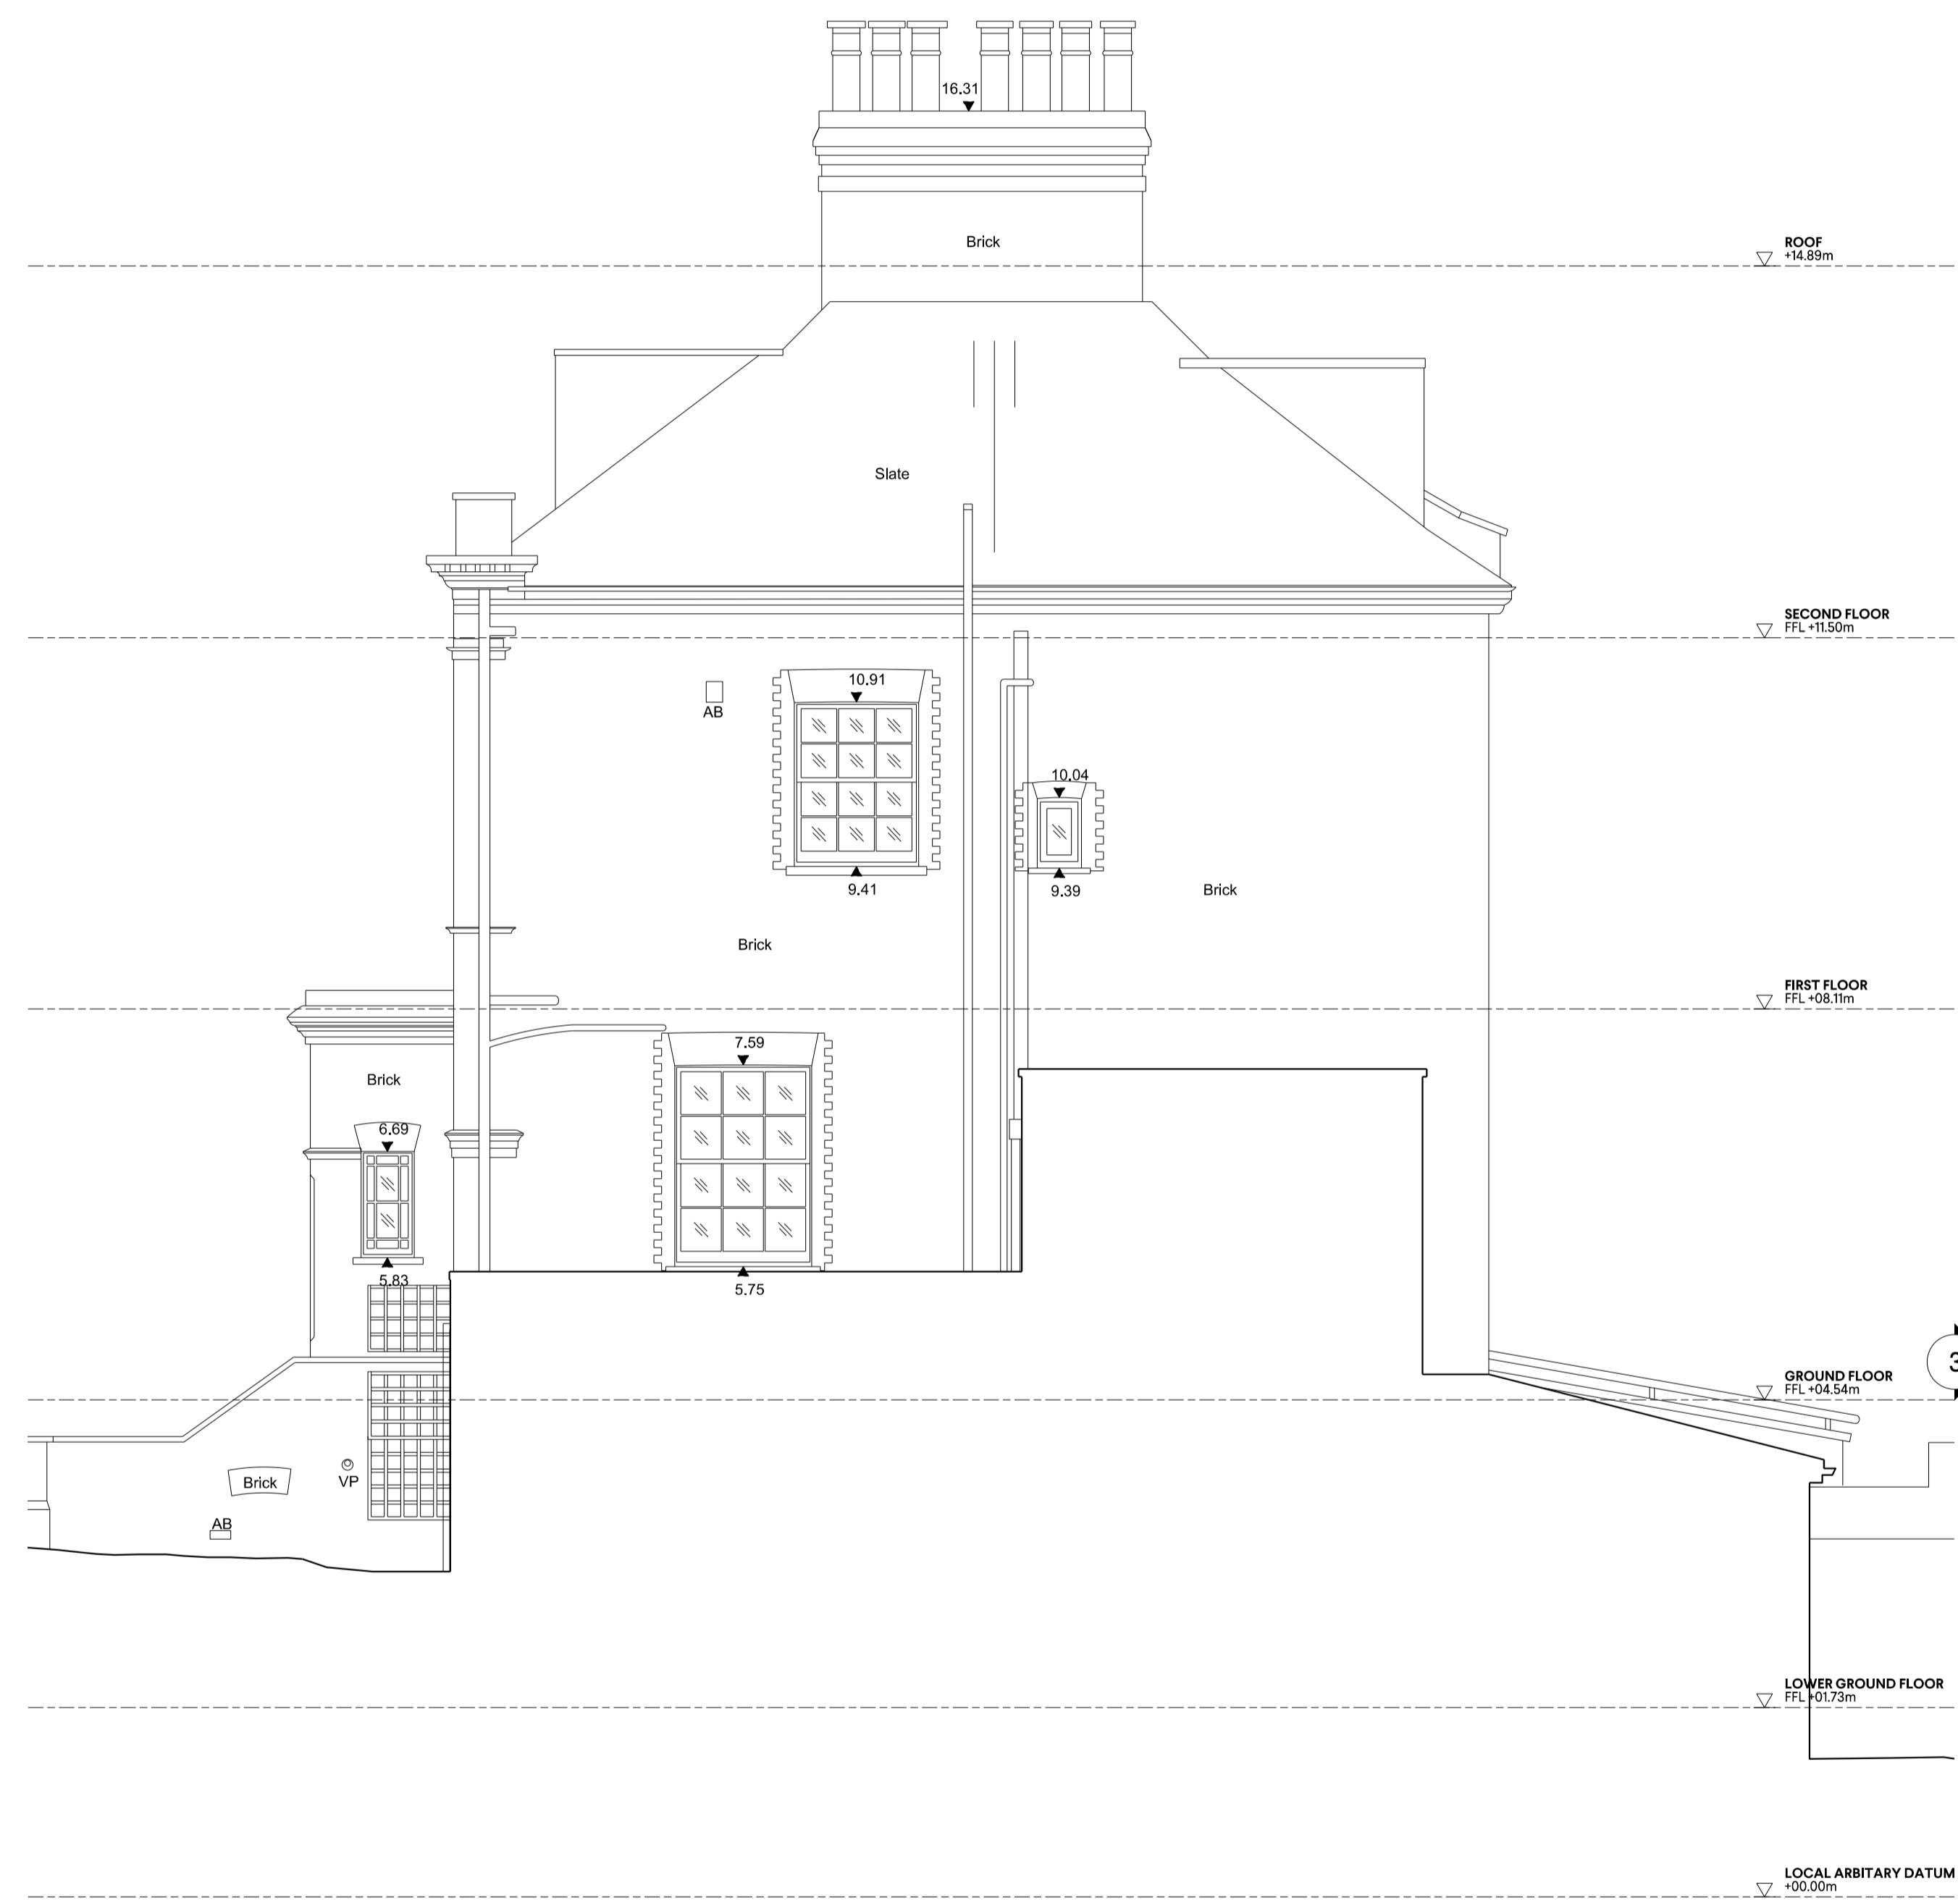

**4** 1:50 EXISTING SIDE ELEVATION 16 WELL WALK

**PLANNING**

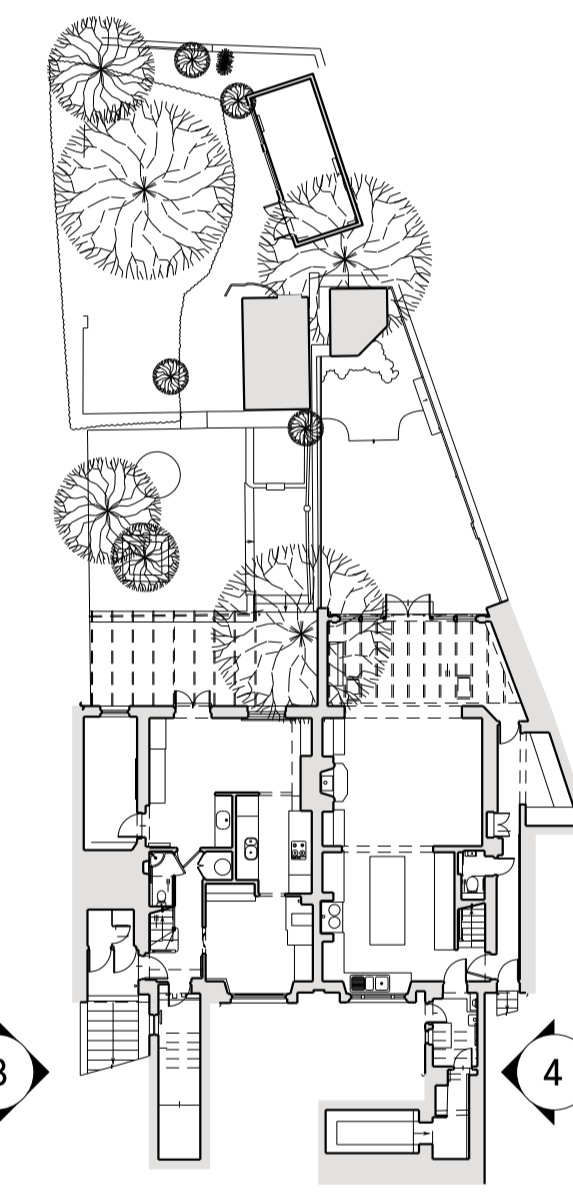

P4	11.03.24	PLANNING	OH
P3	07.03.24	PLANNING	OH
P2	19.02.24	PLANNING	OH
	05.02.24	INFORMATION	OH
P1	05.12.23	PRE APPLICATION	OH
00	28.11.23	INFORMATION	OH
REV	DATE	NOTES	INIT.


PROJECT  
16 & 18 WELL WALK NW3 1LD

DRAWING TITLE  
EXISTING SIDE ELEVATIONS

STATUS <b>PLANNING</b>			
SCALE @ A1 1:50	CREATED 23.11.2023	DRAWN OH	CHECKED GP
DRAWING NO. <b>0086-A-P-0103</b>			ISSUE <b>P4</b>

0207 937 0007  
INFO@HODARCHITECTS.CO.UK  
13 PRINCE OF WALES TERRACE  
KENSINGTON  
LONDON W8 5PG

House of Design  
Architects

 




DO NOT SCALE OFF THIS DRAWING. DIMENSIONS, AREA AND LEVELS ARE ONLY APPROXIMATE AND SUBJECT TO SITE SURVEY. ALL DIMENSIONS TO BE CHECKED ON SITE. ANY DISCREPANCIES OR VARIATIONS TO BE REPORTED TO THE ARCHITECT BEFORE WORK COMMENCES.

THIS DRAWING TO BE READ IN CONJUNCTION WITH THE SPECIFICATION, WHERE PROVIDED, AND ALL RELEVANT CONSULTANTS' DRAWINGS AND/OR SPECIFICATED DRAWINGS DOCUMENTS AND ANY DISCREPANCIES OR VARIATIONS ARE TO BE REPORTED TO THE ARCHITECT BEFORE THE AFFECTED WORK COMMENCES.

THIS DRAWING IS PROTECTED BY COPYRIGHT, AND MUST NOT BE COPIED OR REPRODUCED WITHOUT THE WRITTEN CONSENT OF HOD ARCHITECTS LTD. NORTH POINTS SHOWN ARE INDICATIVE. ©



PLANNING

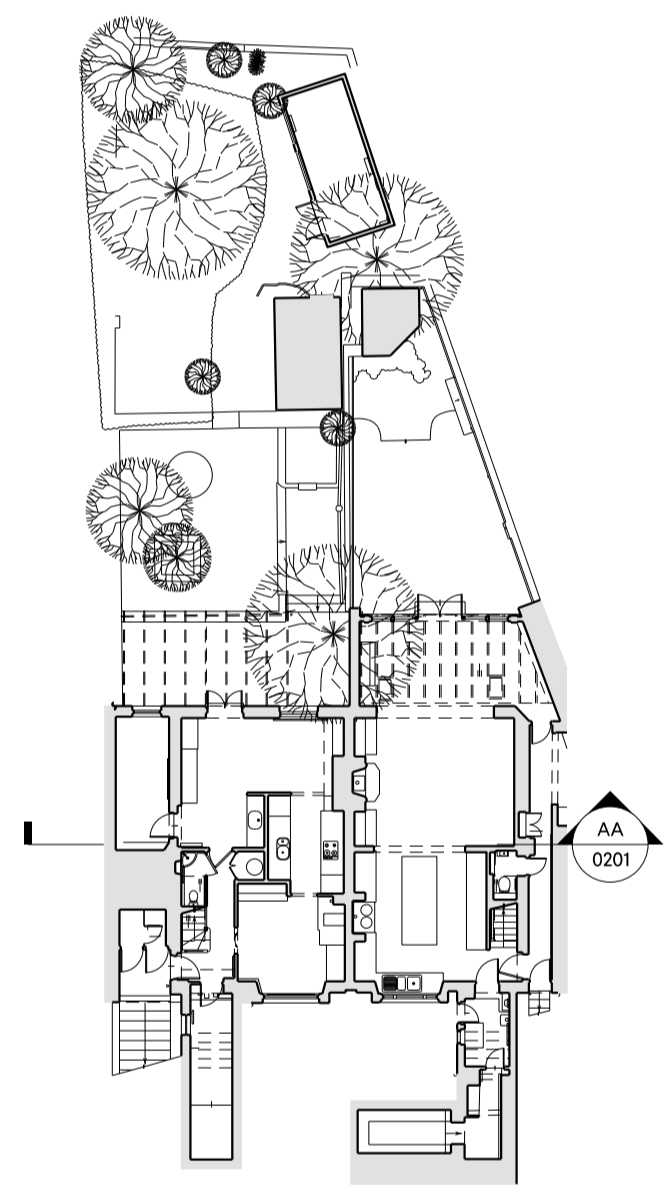

P4	11.03.24	PLANNING	OH
P3	07.03.24	PLANNING	OH
P2	19.02.24	PLANNING	OH
	05.02.24	INFORMATION	OH
P1	05.12.23	PRE APPLICATION	OH
00	28.11.23	INFORMATION	OH
REV	DATE	NOTES	INIT.

PROJECT  
16 & 18 WELL WALK NW3 1LD



DRAWING TITLE  
EXISTING SECTIONS AA

STATUS PLANNING			
SCALE @ A1 1:50	CREATED 23.11.2023	DRAWN OH	CHECKED GP
DRAWING NO. 0086-A-P-0201			ISSUE P4

0207 937 0007  
INFO@HODARCHITECTS.CO.UK  
13 PRINCE OF WALES TERRACE  
KENSINGTON  
LONDON W8 5PG

House of Design  
Architects


AA 1:50 EXISTING SECTION THROUGH 18 & 16 WELL WALK

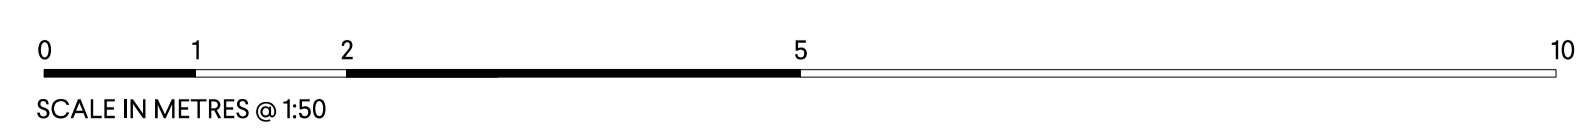 


DO NOT SCALE OFF THIS DRAWING. DIMENSIONS, AREA AND LEVELS ARE ONLY APPROXIMATE AND SUBJECT TO SITE SURVEY. ALL DIMENSIONS TO BE CHECKED ON SITE. ANY DISCREPANCIES OR VARIATIONS TO BE REPORTED TO THE ARCHITECT BEFORE WORK COMMENCES.

THIS DRAWING IS TO BE READ IN CONJUNCTION WITH THE SPECIFICATION, WHERE PROVIDED, AND ALL RELEVANT CONSULTANTS' DRAWINGS AND/OR SPECIFIC DRAWINGS DOCUMENTS AND ANY DISCREPANCIES OR VARIATIONS ARE TO BE REPORTED TO THE ARCHITECT BEFORE THE AFFECTED WORK COMMENCES.

THIS DRAWING IS PROTECTED BY COPYRIGHT, AND MUST NOT BE COPIED OR REPRODUCED WITHOUT THE WRITTEN CONSENT OF HOD ARCHITECTS LTD. NORTH POINTS SHOWN ARE INDICATIVE. ©


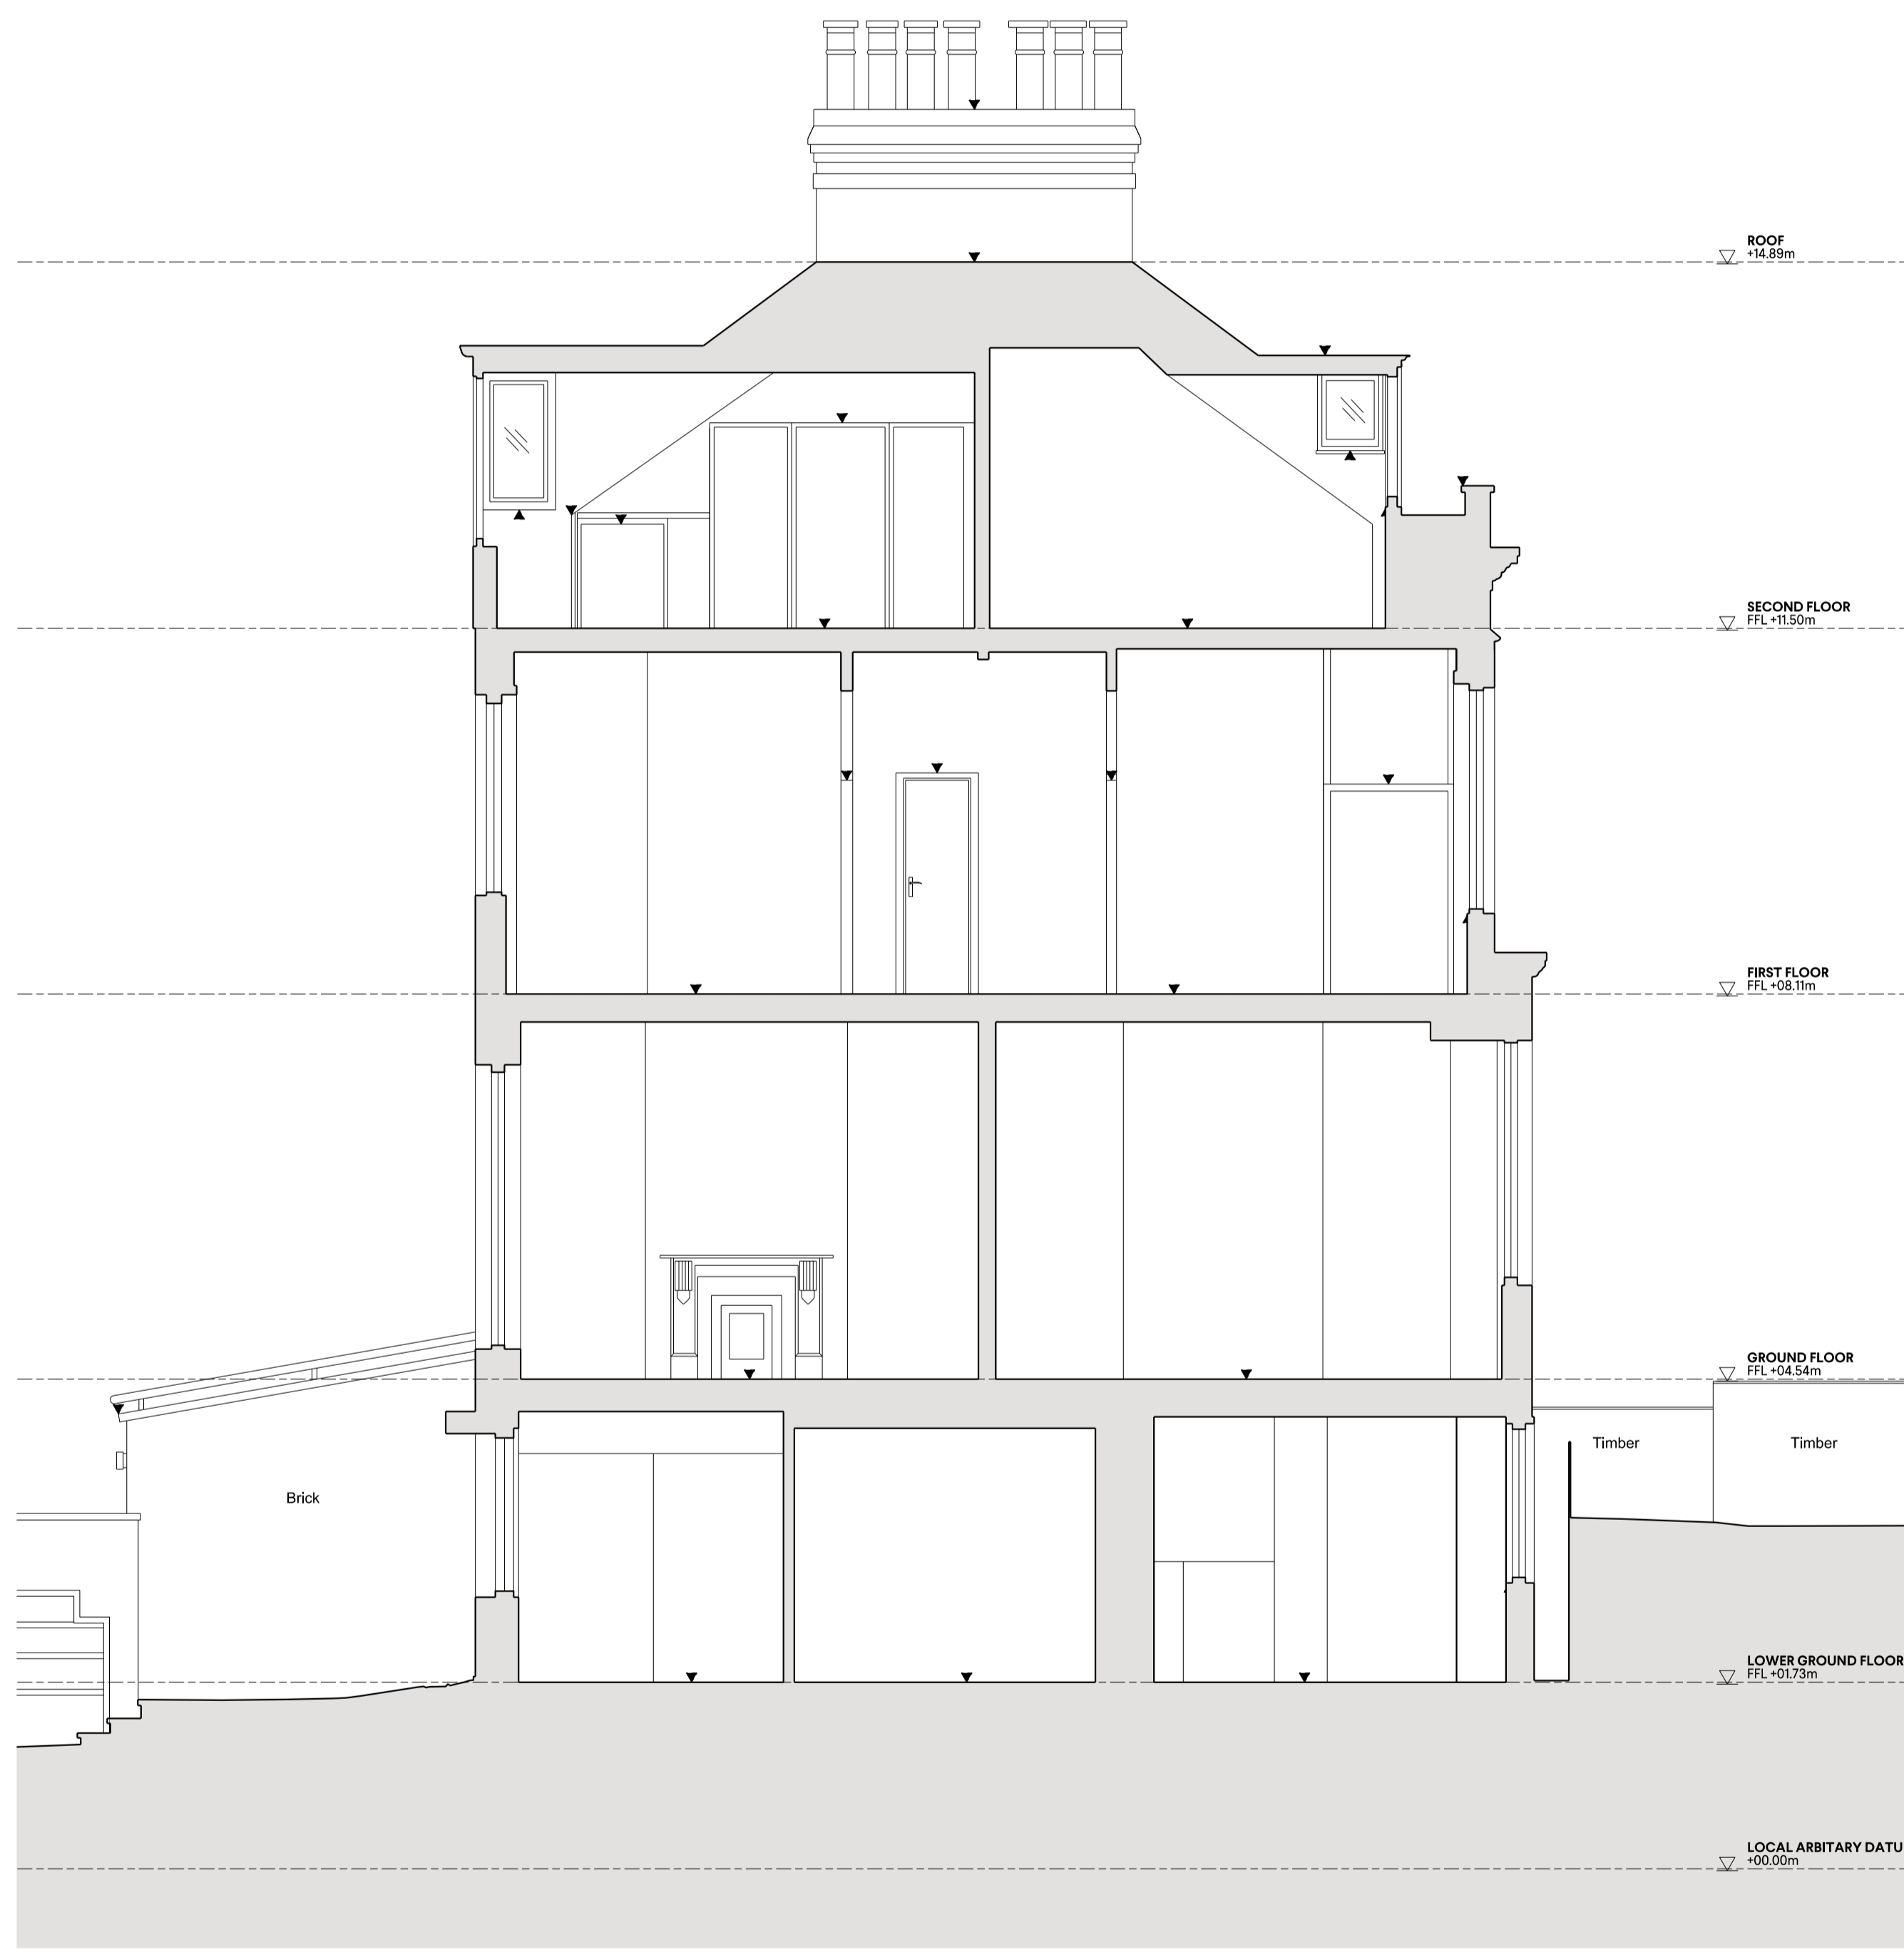


**BB** 1:50  
EXISTING SECTION THROUGH 18 WELL WALK

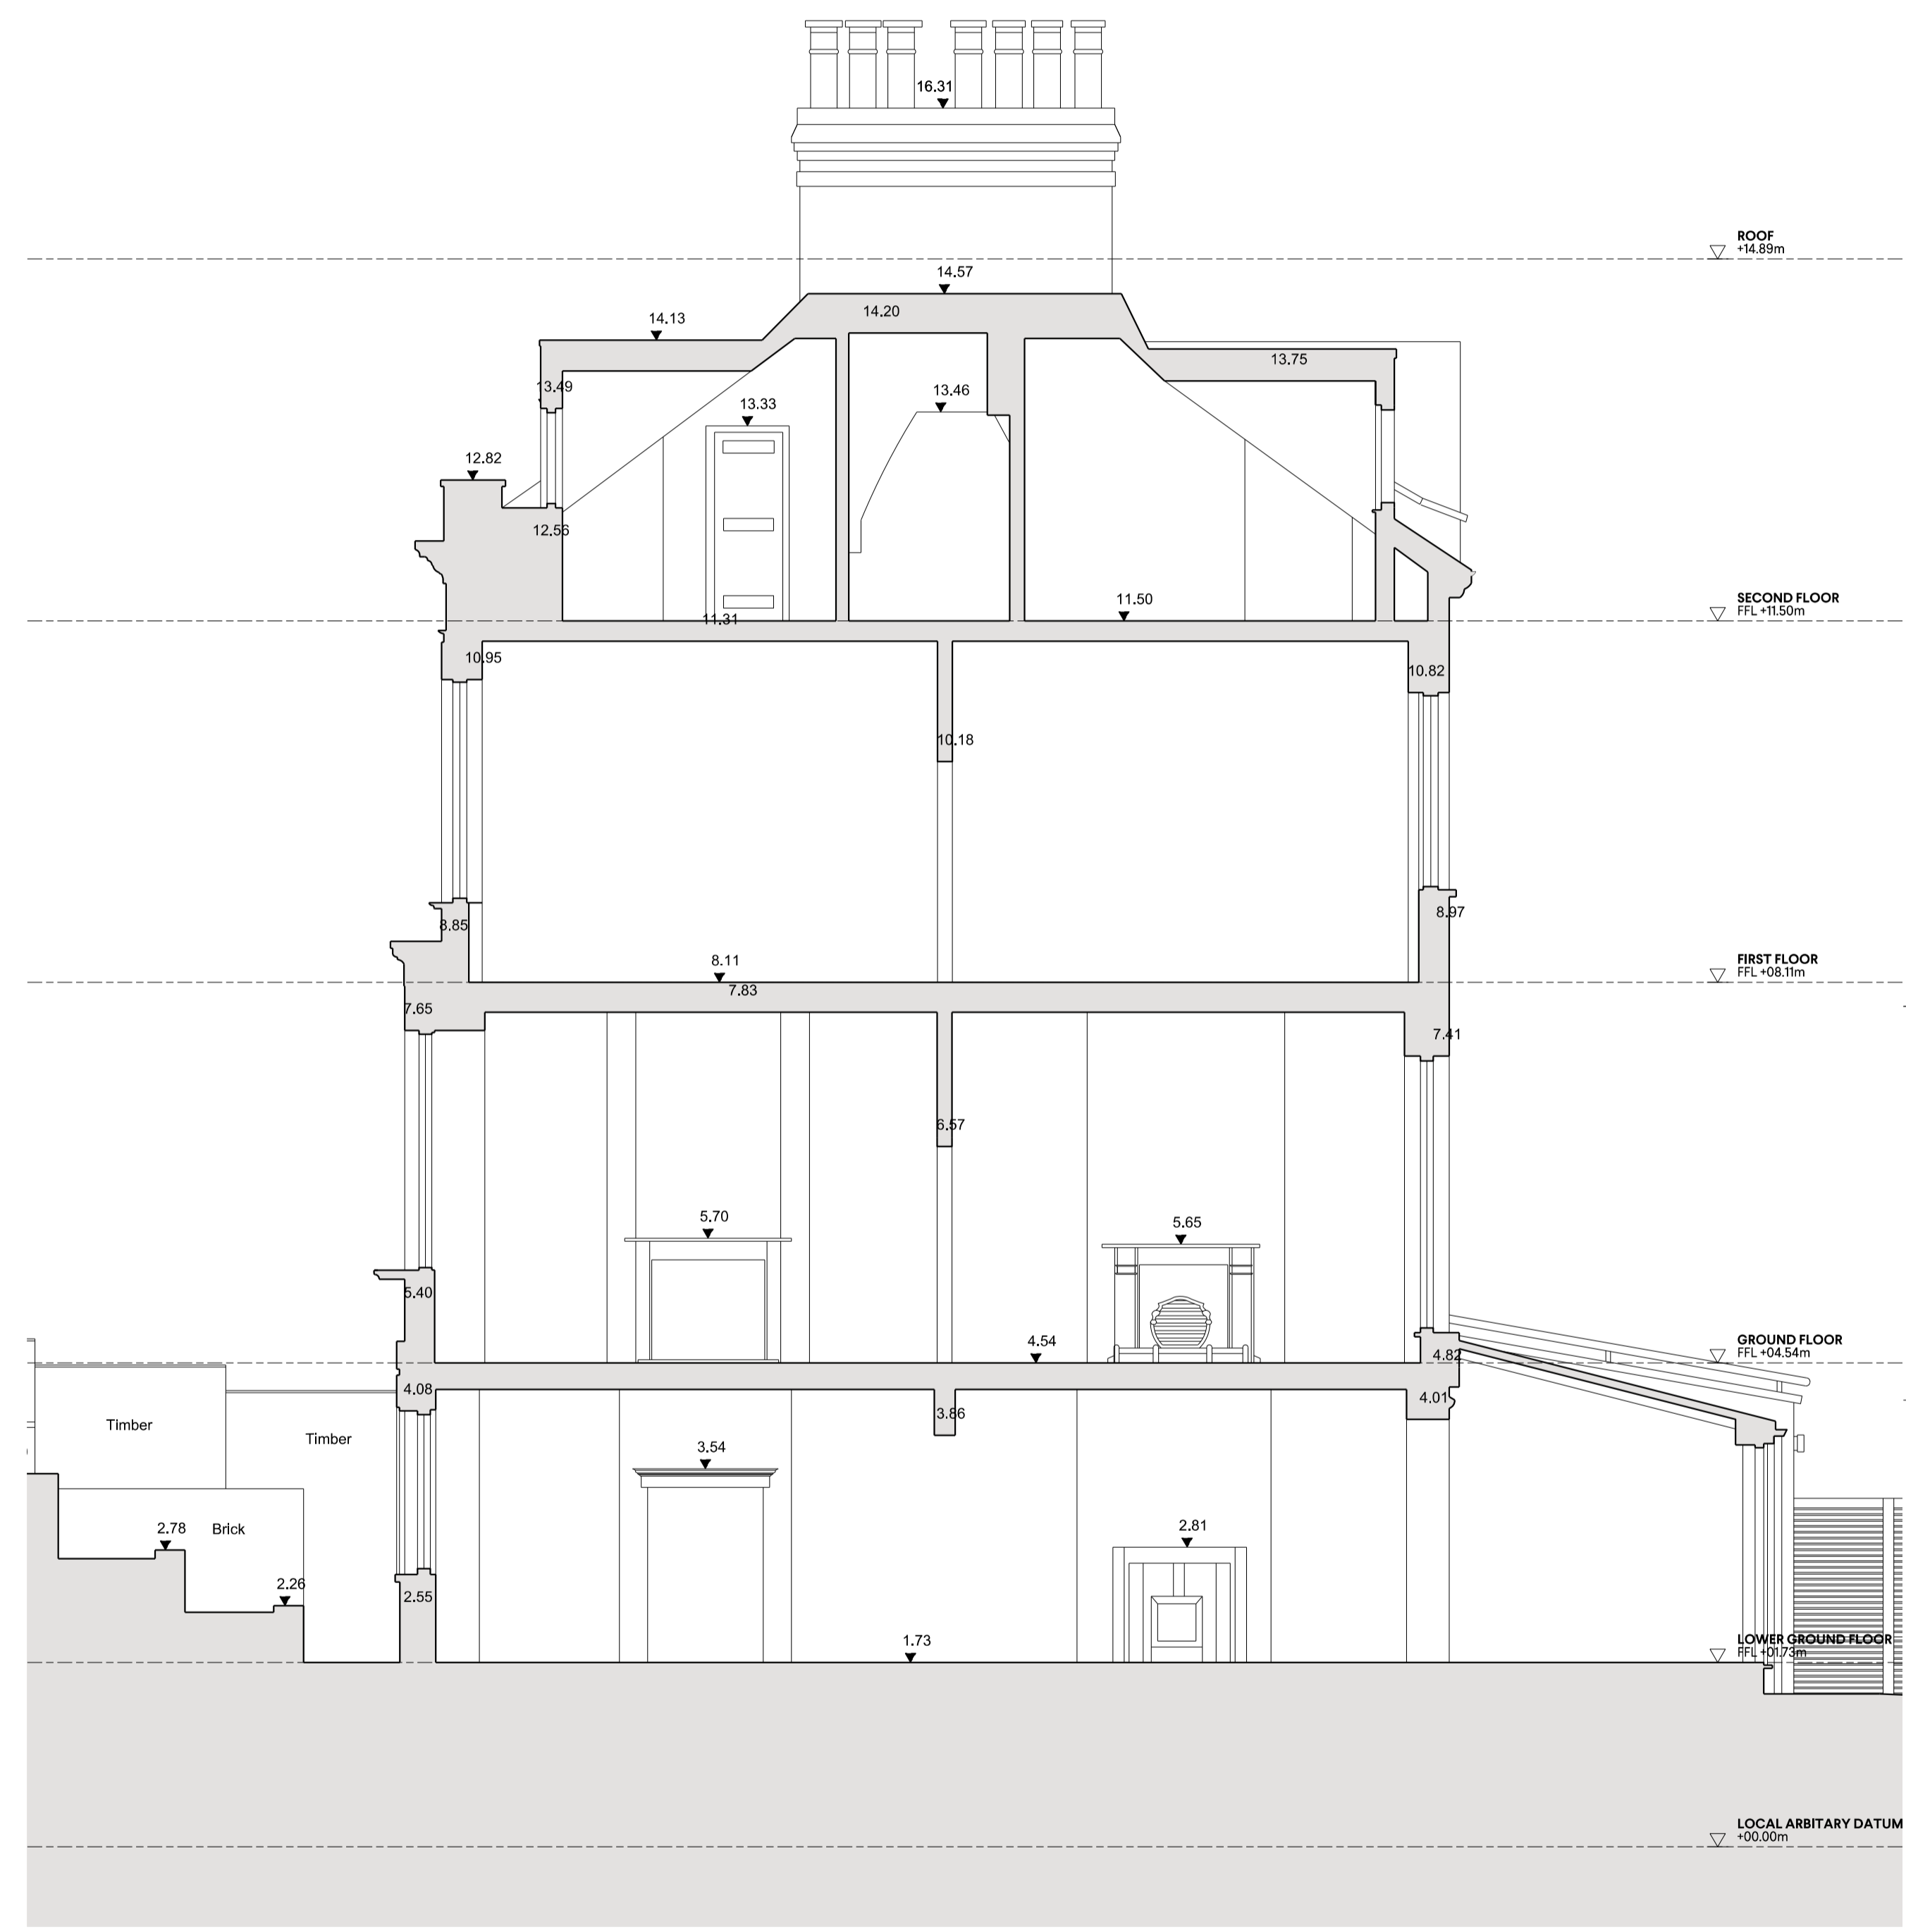

**CC** 1:50  
EXISTING SECTION THROUGH 16 WELL WALK

**PLANNING**

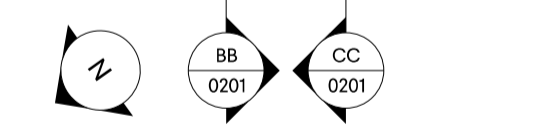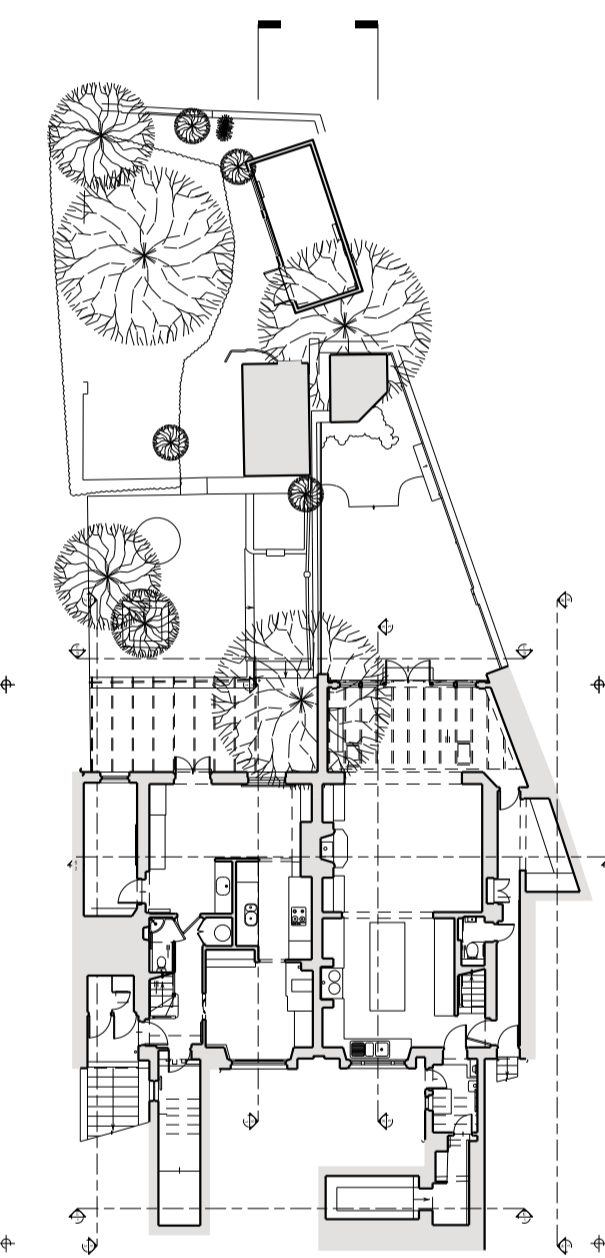

P4	11.03.24	PLANNING	OH
P3	07.03.24	PLANNING	OH
P2	19.02.24	PLANNING	OH
	05.02.24	INFORMATION	OH
P1	05.12.23	PRE APPLICATION	OH
00	28.11.23	INFORMATION	OH
REV	DATE	NOTES	INIT.


PROJECT  
16 & 18 WELL WALK NW3 1LD

DRAWING TITLE  
EXISTING SECTIONS BB & CC

STATUS			
PLANNING			
SCALE @ A1	CREATED	DRAWN	CHECKED
1:50	23.11.2023	OH	GP
DRAWING NO.			ISSUE
0086-A-P-0202			P4

0207 937 0007  
INFO@HODARCHITECTS.CO.UK  
13 PRINCE OF WALES TERRACE  
KENSINGTON  
LONDON W8 5PG


House of Design  
Architects

 

DO NOT SCALE OFF THIS DRAWING. DIMENSIONS, AREA AND LEVELS ARE ONLY APPROXIMATE AND SUBJECT TO SITE SURVEY. ALL DIMENSIONS TO BE CHECKED ON SITE. ANY DISCREPANCIES OR VARIATIONS TO BE REPORTED TO THE ARCHITECT BEFORE WORK COMMENCES.



THIS DRAWING IS TO BE READ IN CONJUNCTION WITH THE SPECIFICATION, WHERE PROVIDED, AND ALL RELEVANT CONSULTANTS' DRAWINGS AND/OR SPECULATED DRAWINGS. DISCREPANCIES AND ANY DISCREPANCIES OR VARIATIONS ARE TO BE REPORTED TO THE ARCHITECT BEFORE THE AFFECTED WORK COMMENCES.

THIS DRAWING IS PROTECTED BY COPYRIGHT, AND MUST NOT BE COPIED OR REPRODUCED WITHOUT THE WRITTEN CONSENT OF HOD ARCHITECTS LTD. NORTH POINTS SHOWN ARE INDICATIVE. ©

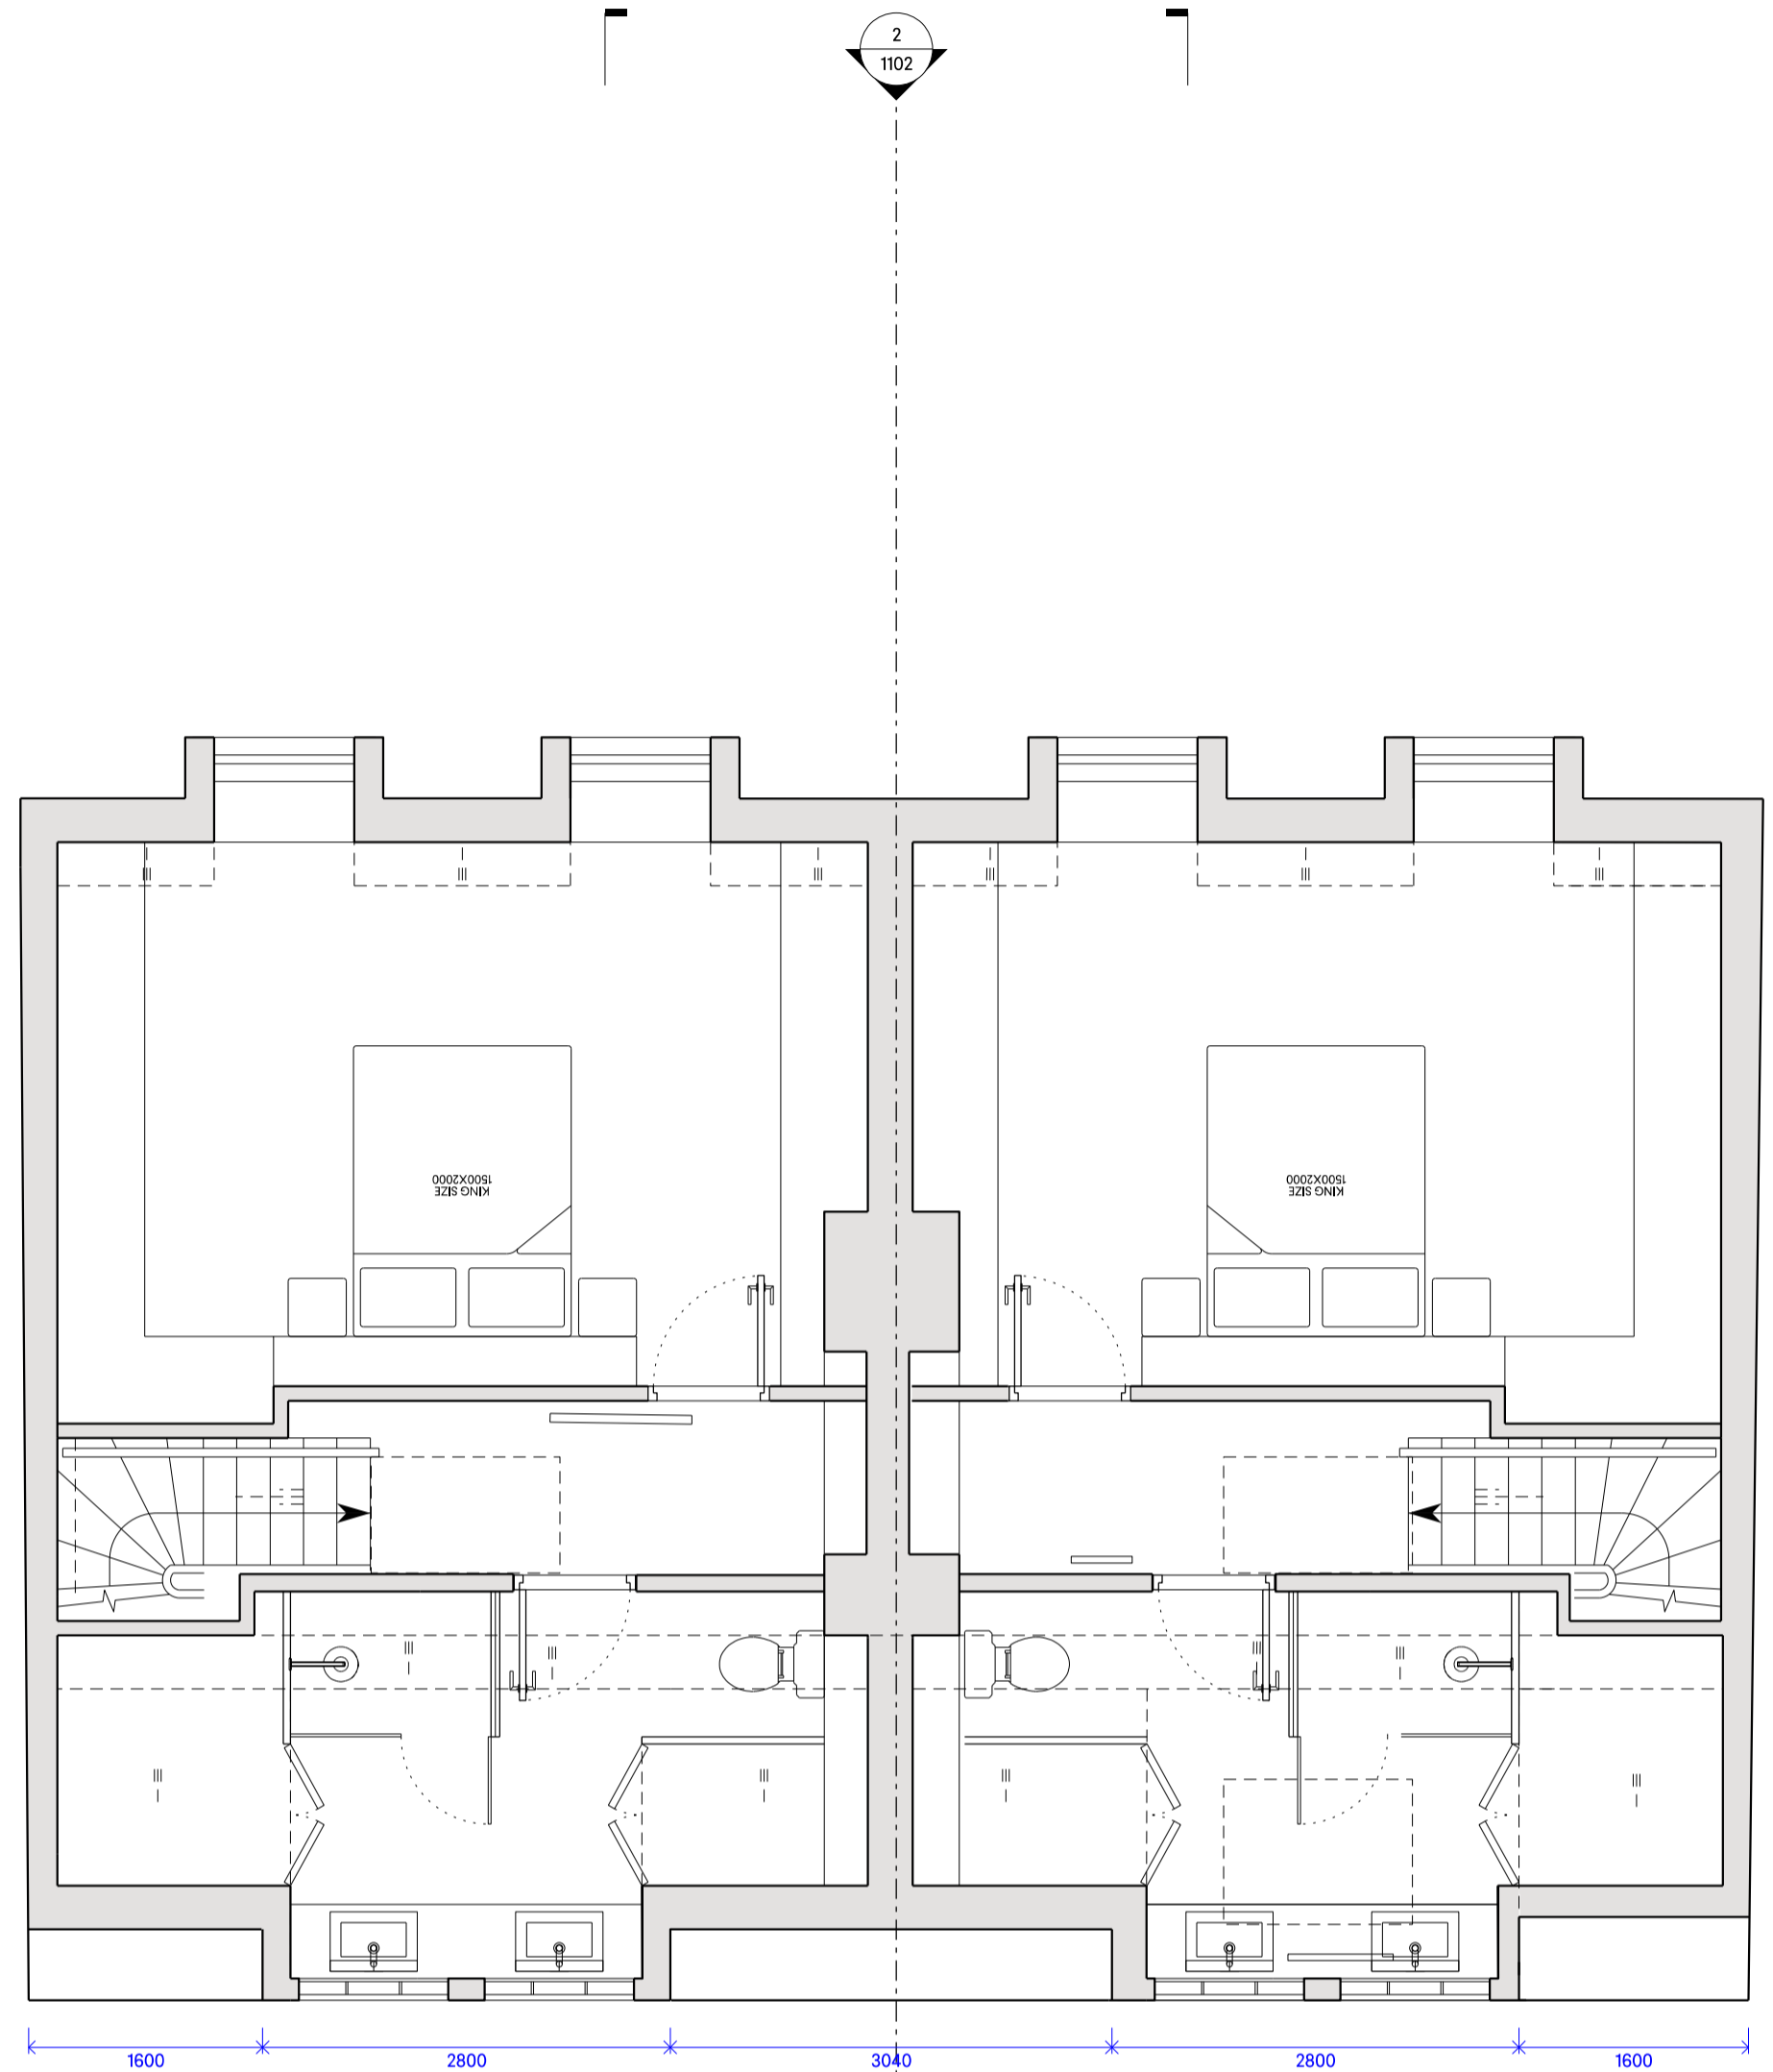

PLANNING

**1** 1:50 PROPOSED SECOND FLOOR PLAN

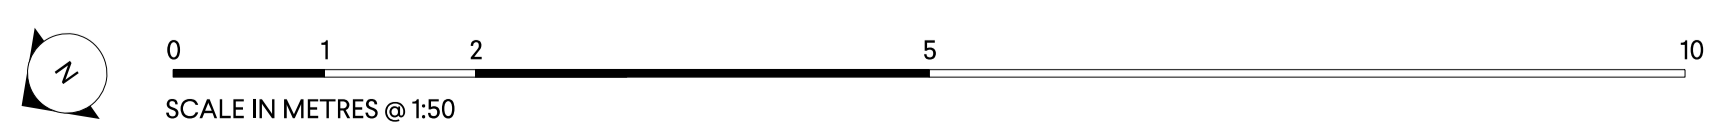 

P4	11.03.24	PLANNING	OH
P3	07.03.24	PLANNING	OH
P2	19.02.24	PLANNING	OH
	05.02.24	INFORMATION	OH
P1	05.12.23	PRE APPLICATION	OH
00	28.11.23	INFORMATION	OH
REV	DATE	NOTES	INIT.

PROJECT  
16 & 18 WELL WALK NW3 1LD

DRAWING TITLE  
PROPOSED SECOND FLOOR PLAN

STATUS			
PLANNING			
SCALE @ A1	CREATED	DRAWN	CHECKED
1:50	23.11.2023	OH	GP
DRAWING NO.	ISSUE		
0086-A-P-1014	P4		


0207 937 0007  
INFO@HODARCHITECTS.CO.UK  
13 PRINCE OF WALES TERRACE  
KENSINGTON  
LONDON W8 5PG

House of Design  
Architects

DO NOT SCALE OFF THIS DRAWING. DIMENSIONS, AREA AND LEVELS ARE ONLY APPROXIMATE AND SUBJECT TO SITE SURVEY. ALL DIMENSIONS TO BE CHECKED ON SITE. ANY DISCREPANCIES OR VARIATIONS TO BE REPORTED TO THE ARCHITECT BEFORE WORK COMMENCES.


THIS DRAWING TO BE READ IN CONJUNCTION WITH THE SPECIFICATION, WHERE PROVIDED, AND ALL RELEVANT CONSULTANTS DRAWINGS AND/OR SPECIFIC DRAWINGS DOCUMENTS AND ANY DISCREPANCIES OR VARIATIONS ARE TO BE REPORTED TO THE ARCHITECT BEFORE THE AFFECTED WORK COMMENCES.

THIS DRAWING IS PROTECTED BY COPYRIGHT, AND MUST NOT BE COPIED OR REPRODUCED WITHOUT THE WRITTEN CONSENT OF HOD ARCHITECTS LTD. NORTH POINTS SHOWN ARE INDICATIVE. ©

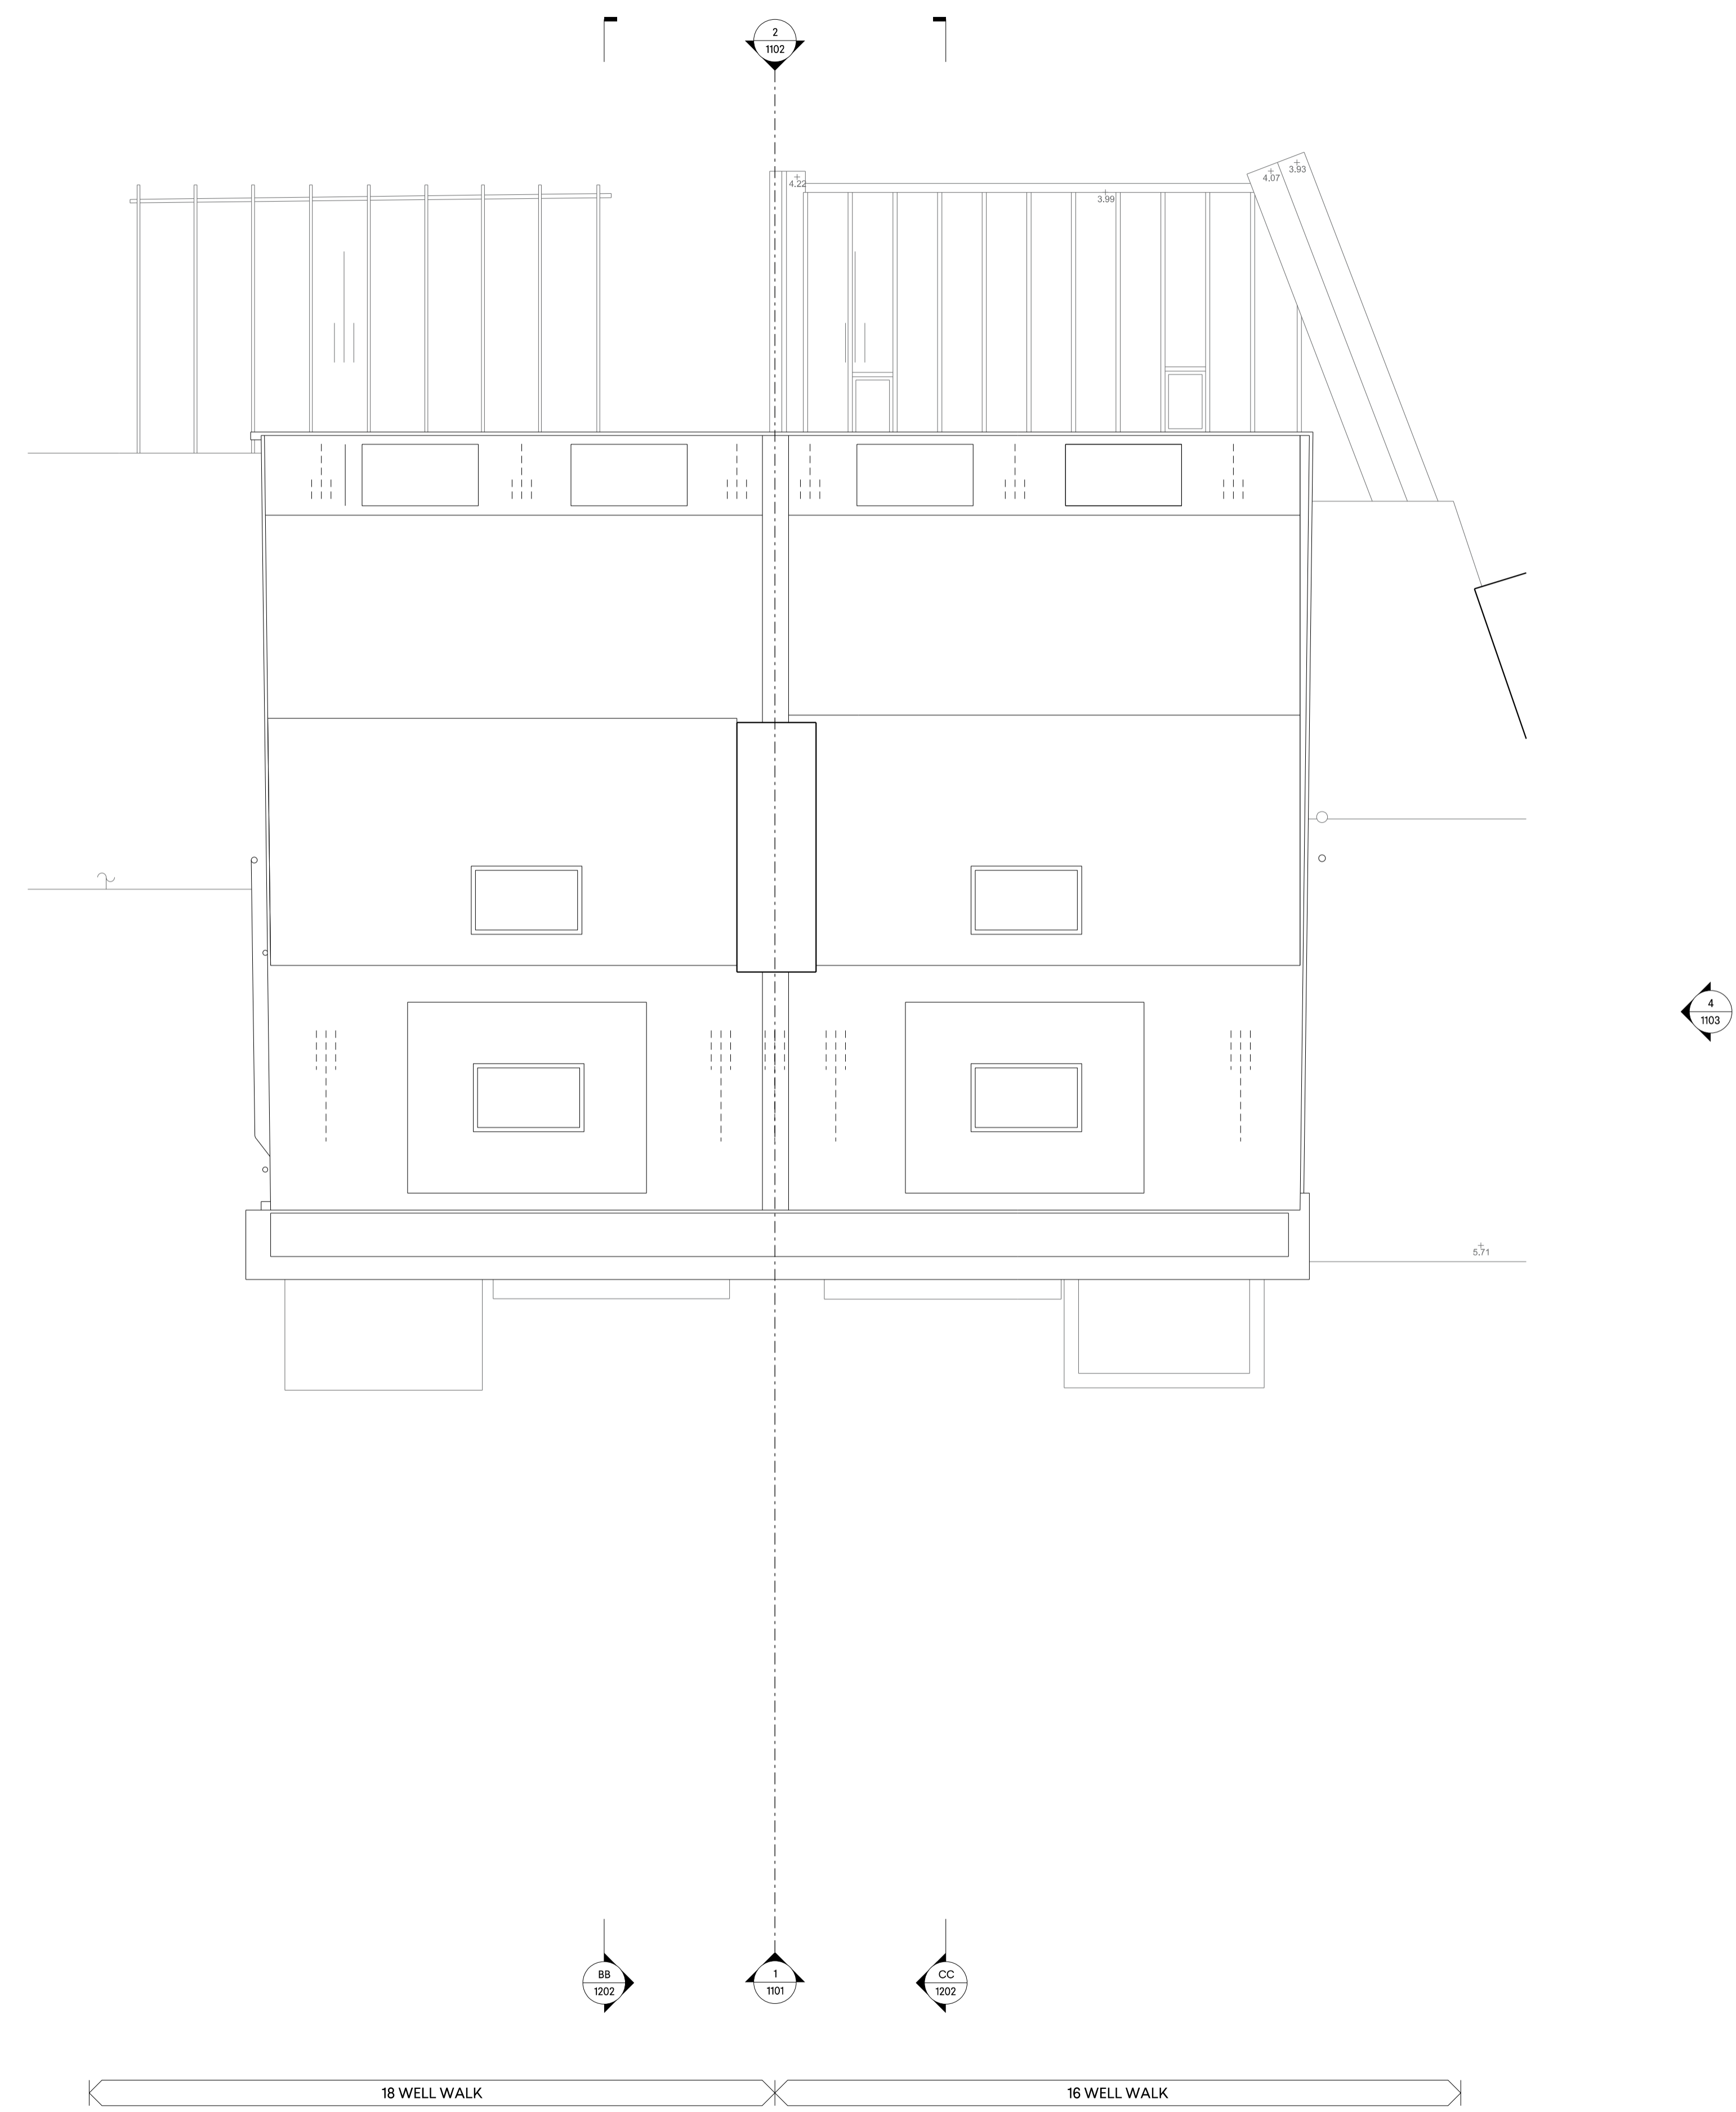

PLANNING

**1** 1:50 PROPOSED ROOF PLAN

 

P4	11.03.24	PLANNING	OH
P3	07.03.24	PLANNING	OH
P2	19.02.24	PLANNING	OH
	05.02.24	INFORMATION	OH
P1	05.12.23	PRE APPLICATION	OH
00	28.11.23	INFORMATION	OH
REV	DATE	NOTES	INIT.

PROJECT  
16 & 18 WELL WALK NW3 1LD

DRAWING TITLE  
PROPOSED ROOF PLAN

STATUS			
PLANNING			
SCALE @ A1	CREATED	DRAWN	CHECKED
1:50	23.11.2023	OH	GP
DRAWING NO.	ISSUE		
0086-A-P-1015	P4		

0207 937 0007  
INFO@HODARCHITECTS.CO.UK  
13 PRINCE OF WALES TERRACE  
KENSINGTON  
LONDON W8 5PG

House of Design  
Architects



DO NOT SCALE OFF THIS DRAWING. DIMENSIONS, AREA AND LEVELS ARE ONLY APPROXIMATE AND SUBJECT TO SITE SURVEY. ALL DIMENSIONS TO BE CHECKED ON SITE. ANY DISCREPANCIES OR VARIATIONS TO BE REPORTED TO THE ARCHITECT BEFORE WORK COMMENCES.

THIS DRAWING IS TO BE READ IN CONJUNCTION WITH THE SPECIFICATION, WHERE PROVIDED, AND ALL RELEVANT CONSULTANTS' DRAWINGS AND/OR SPECIFIC DRAWINGS DOCUMENTS. ANY DISCREPANCIES OR VARIATIONS ARE TO BE REPORTED TO THE ARCHITECT BEFORE THE AFFECTED WORK COMMENCES.

THIS DRAWING IS PROTECTED BY COPYRIGHT, AND MUST NOT BE COPIED OR REPRODUCED WITHOUT THE WRITTEN CONSENT OF HOD ARCHITECTS LTD. NORTH POINTS SHOWN ARE INDICATIVE. ©



PLANNING

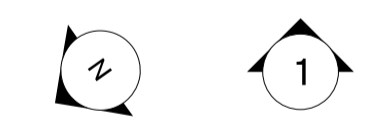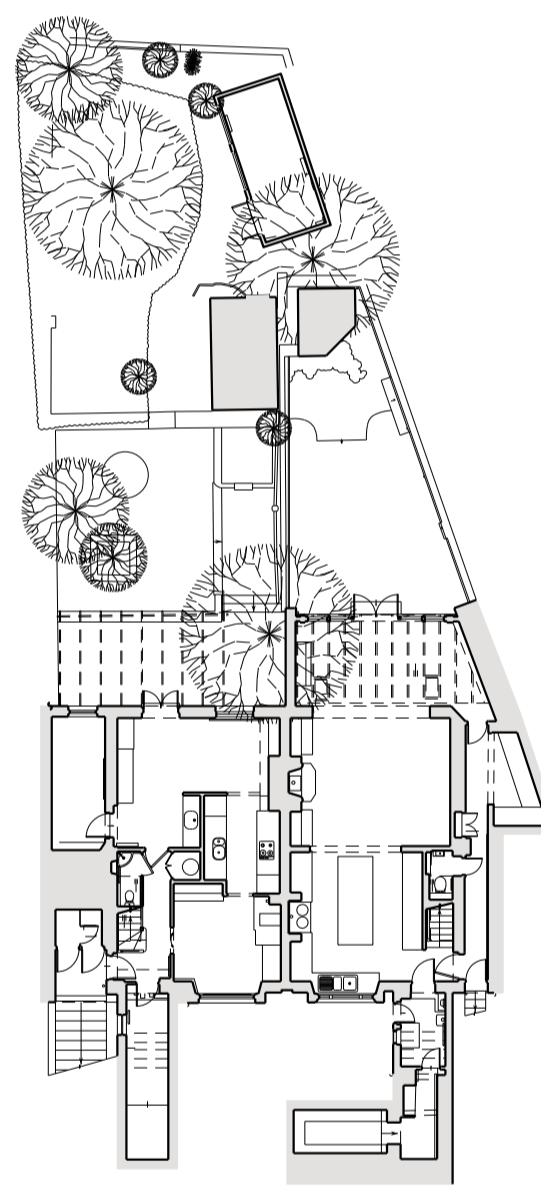

P4	11.03.24	PLANNING	OH
P3	07.03.24	PLANNING	OH
P2	19.02.24	PLANNING	OH
O1	05.02.24	INFORMATION	OH
P1	05.12.23	PRE APPLICATION	OH
O0	28.11.23	INFORMATION	OH
REV	DATE	NOTES	INIT.

PROJECT  
16 & 18 WELL WALK NW3 1LD



DRAWING TITLE  
PROPOSED FRONT ELEVATION

STATUS PLANNING			
SCALE @ A1 1:50	CREATED 23.11.2023	DRAWN OH	CHECKED GP
DRAWING NO. 0086-A-P-1101			ISSUE P4

0207 937 0007  
INFO@HODARCHITECTS.CO.UK  
13 PRINCE OF WALES TERRACE  
KENSINGTON  
LONDON W8 5PG

House of Design  
Architects

1 1:50 PROPOSED FRONT ELEVATION

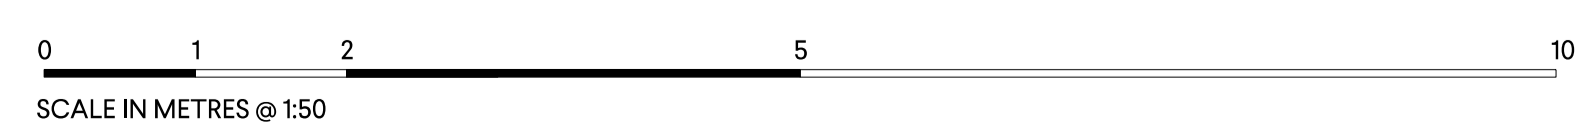 


DO NOT SCALE OFF THIS DRAWING. DIMENSIONS, AREA AND LEVELS ARE ONLY APPROXIMATE AND SUBJECT TO SITE SURVEY. ALL DIMENSIONS TO BE CHECKED ON SITE. ANY DISCREPANCIES OR VARIATIONS TO BE REPORTED TO THE ARCHITECT BEFORE WORK COMMENCES.

THIS DRAWING TO BE READ IN CONJUNCTION WITH THE SPECIFICATION, WHERE PROVIDED, AND ALL RELEVANT CONSULTANTS' DRAWINGS AND/OR SPECIFIC DRAWINGS DOCUMENTS. ANY DISCREPANCIES OR VARIATIONS ARE TO BE REPORTED TO THE ARCHITECT BEFORE THE AFFECTED WORK COMMENCES.

THIS DRAWING IS PROTECTED BY COPYRIGHT, AND MUST NOT BE COPIED OR REPRODUCED WITHOUT THE WRITTEN CONSENT OF HOD ARCHITECTS LTD. NORTH POINTS SHOWN ARE INDICATIVE. ©



PLANNING

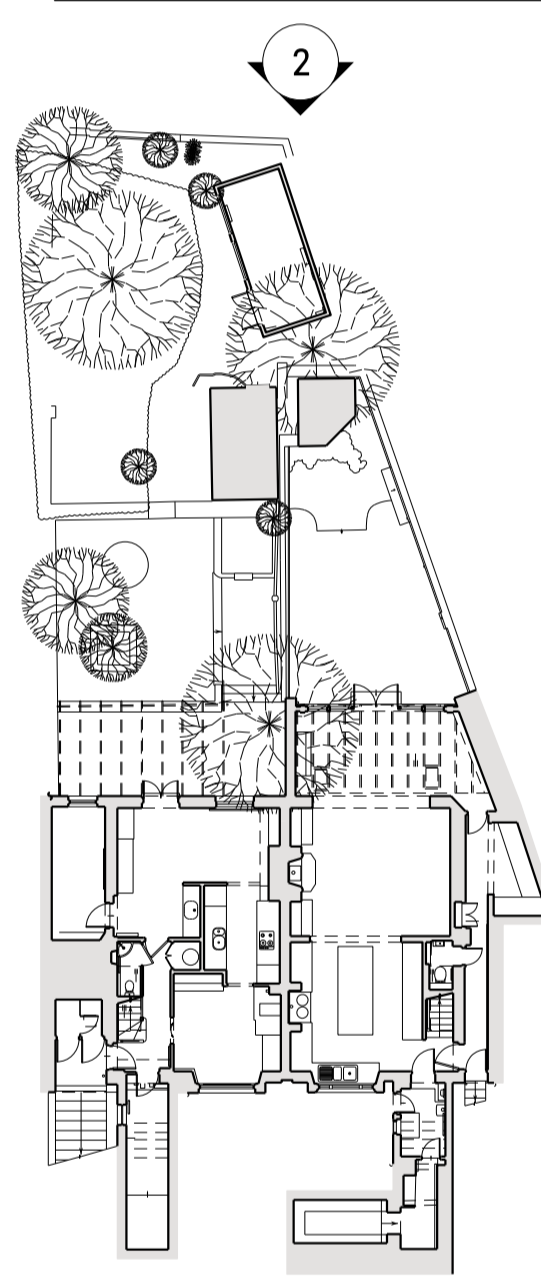

P4	11.03.24	PLANNING	OH
P3	07.03.24	PLANNING	OH
P2	19.02.24	PLANNING	OH
O1	05.02.24	INFORMATION	OH
P1	05.12.23	PRE APPLICATION	OH
O0	28.11.23	INFORMATION	OH
REV	DATE	NOTES	INIT.

PROJECT  
16 & 18 WELL WALK NW3 1LD



DRAWING TITLE  
PROPOSED REAR ELEVATION

STATUS PLANNING			
SCALE @ A1 1:50	CREATED 23.11.2023	DRAWN OH	CHECKED GP
DRAWING NO. 0086-A-P-1102			ISSUE P4

0207 937 0007  
INFO@HODARCHITECTS.CO.UK  
13 PRINCE OF WALES TERRACE  
KENSINGTON  
LONDON W8 5PG

House of Design  
Architects


2 1:50 PROPOSED REAR ELEVATION

  


DO NOT SCALE OFF THIS DRAWING. DIMENSIONS, AREA AND LEVELS ARE ONLY APPROXIMATE AND SUBJECT TO SITE SURVEY. ALL DIMENSIONS TO BE CHECKED ON SITE. ANY DISCREPANCIES OR VARIATIONS TO BE REPORTED TO THE ARCHITECT BEFORE WORK COMMENCES.

THIS DRAWING TO BE READ IN CONJUNCTION WITH THE SPECIFICATION, WHERE PROVIDED, AND ALL RELEVANT CONSULTANTS' DRAWINGS AND/OR SPECULATED DRAWINGS. DISCREPANCIES AND/OR VARIATIONS ARE TO BE REPORTED TO THE ARCHITECT BEFORE THE AFFECTED WORK COMMENCES.

THIS DRAWING IS PROTECTED BY COPYRIGHT, AND MUST NOT BE COPIED OR REPRODUCED WITHOUT THE WRITTEN CONSENT OF HOD ARCHITECTS LTD. NORTH POINTS SHOWN ARE INDICATIVE. ©

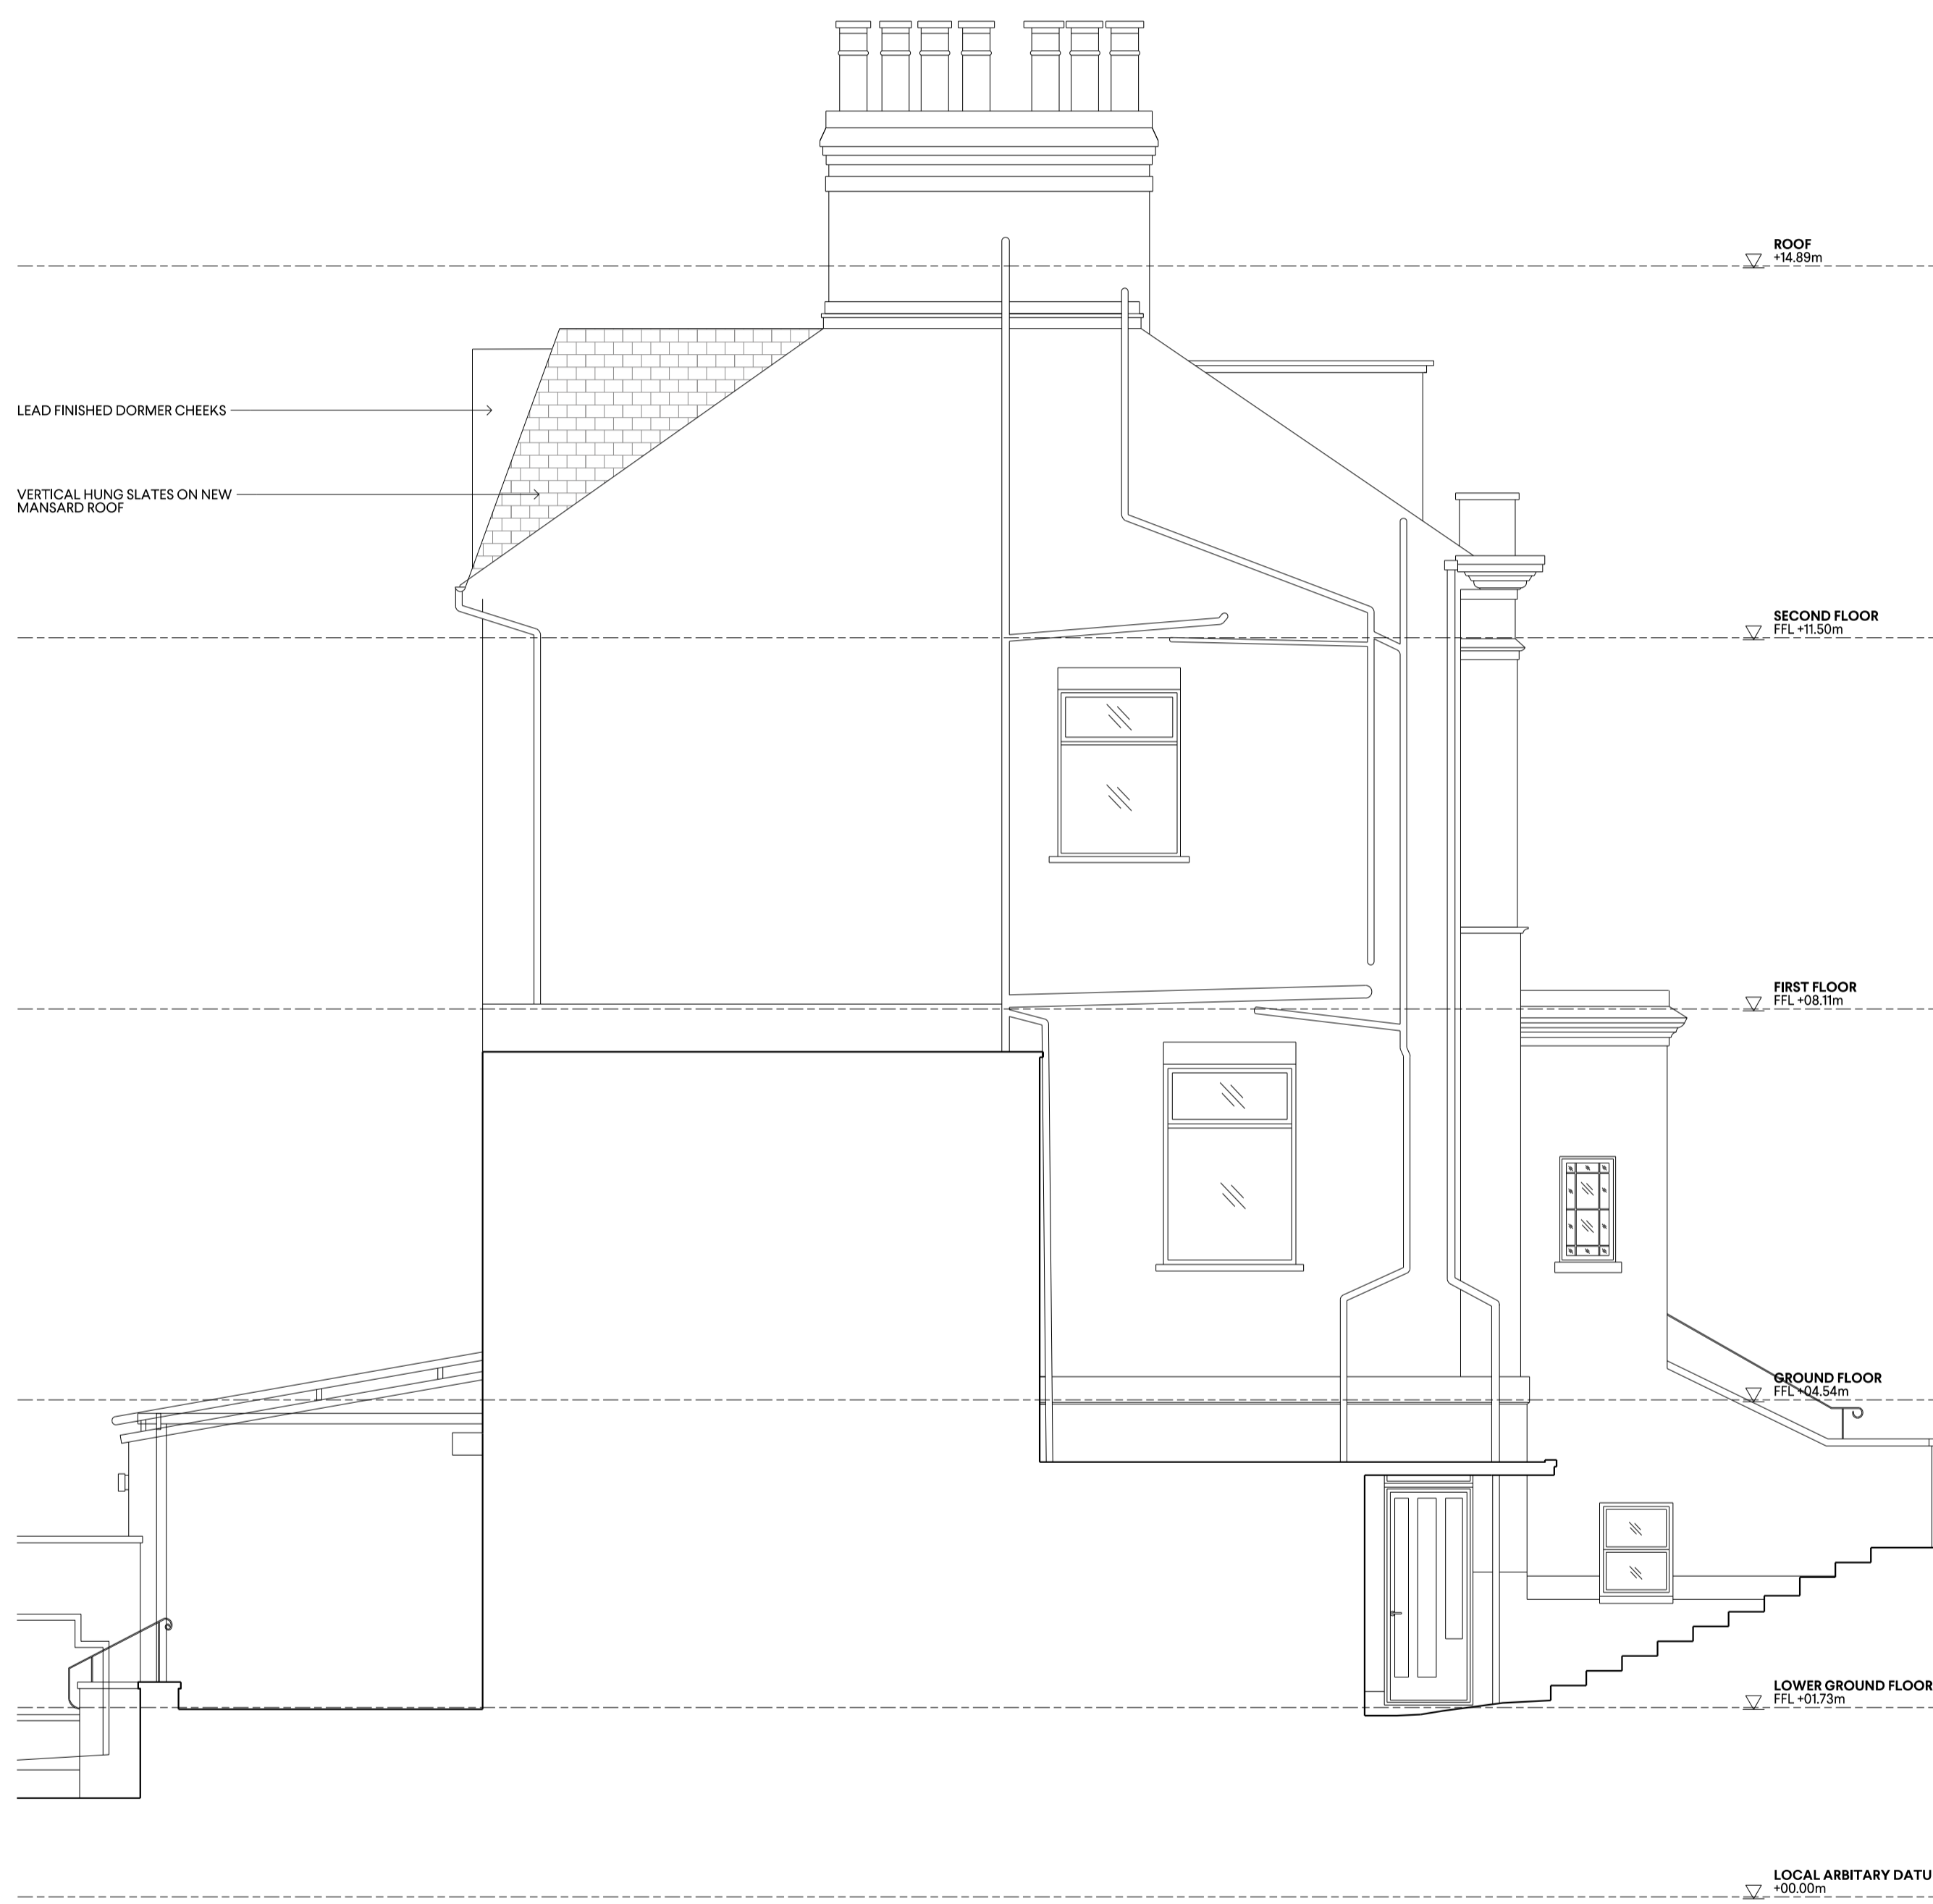


**3** 1:50 PROPOSED SIDE ELEVATION 18 WELL WALK

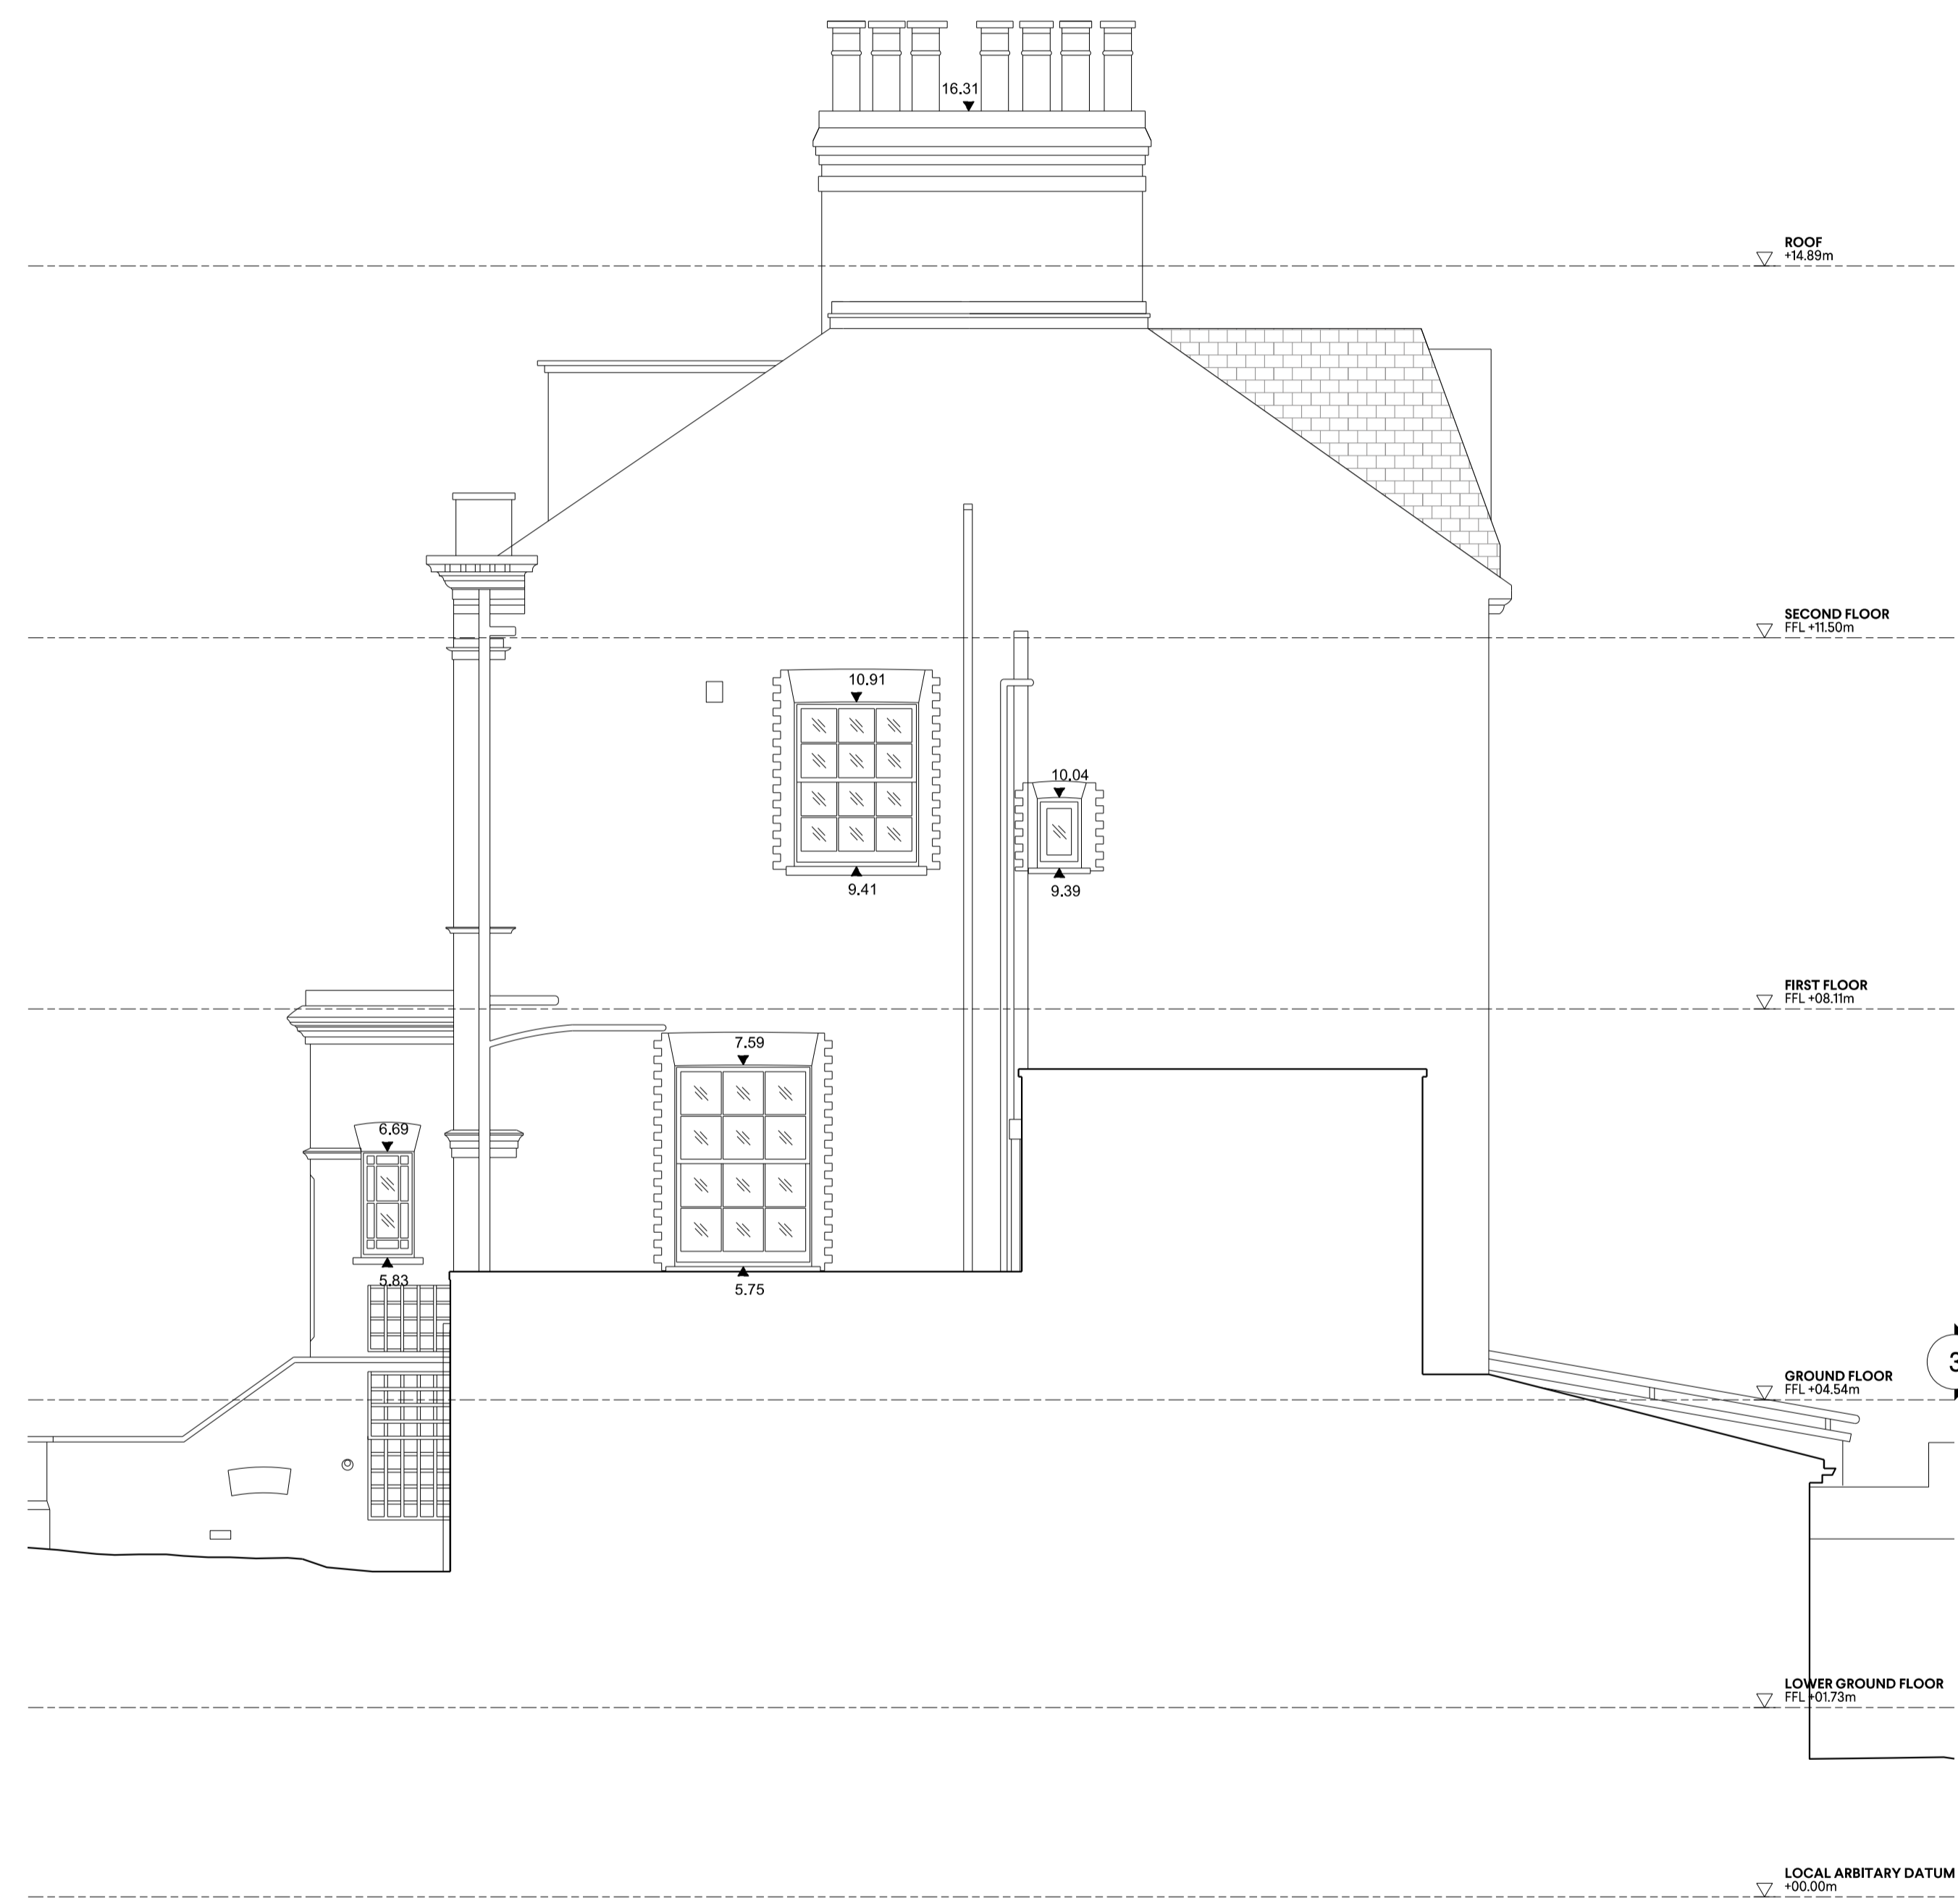

**4** 1:50 PROPOSED SIDE ELEVATION 16 WELL WALK

**PLANNING**

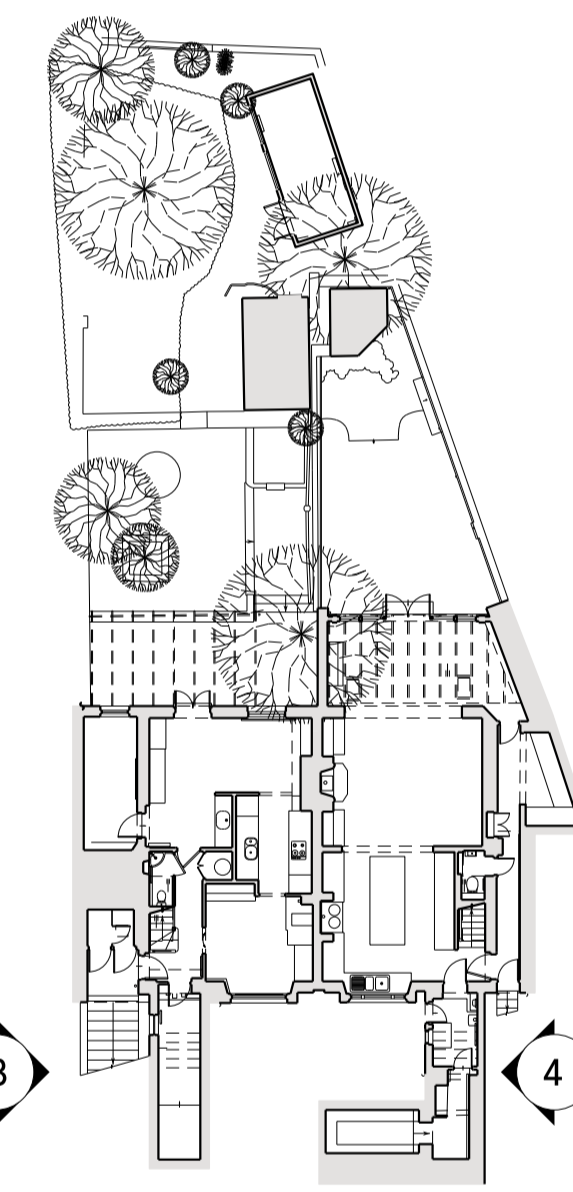

P4	11.03.24	PLANNING	OH
P3	07.03.24	PLANNING	OH
P2	19.02.24	PLANNING	OH
	05.02.24	INFORMATION	OH
P1	05.12.23	PRE APPLICATION	OH
	28.11.23	INFORMATION	OH
REV	DATE	NOTES	INIT.


PROJECT  
16 & 18 WELL WALK NW3 1LD

DRAWING TITLE  
PROPOSED SIDE ELEVATIONS

STATUS			
PLANNING			
SCALE @ A1	CREATED	DRAWN	CHECKED
1:50	23.11.2023	OH	GP
DRAWING NO.			ISSUE
0086-A-P-1103			P4

0207 937 0007  
INFO@HODARCHITECTS.CO.UK  
13 PRINCE OF WALES TERRACE  
KENSINGTON  
LONDON W8 5PG


House of Design  
Architects

 


DO NOT SCALE OFF THIS DRAWING. DIMENSIONS, AREA AND LEVELS ARE ONLY APPROXIMATE AND SUBJECT TO SITE SURVEY. ALL DIMENSIONS TO BE CHECKED ON SITE. ANY DISCREPANCIES OR VARIATIONS TO BE REPORTED TO THE ARCHITECT BEFORE WORK COMMENCES.

THIS DRAWING IS TO BE READ IN CONJUNCTION WITH THE SPECIFICATION, WHERE PROVIDED, AND ALL RELEVANT CONSULTANTS' DRAWINGS AND/OR SPECULATED DRAWINGS. DISCREPANCIES AND/OR VARIATIONS ARE TO BE REPORTED TO THE ARCHITECT BEFORE THE AFFECTED WORK COMMENCES.

THIS DRAWING IS PROTECTED BY COPYRIGHT, AND MUST NOT BE COPIED OR REPRODUCED WITHOUT THE WRITTEN CONSENT OF HOD ARCHITECTS LTD. NORTH POINTS SHOWN ARE INDICATIVE. ©


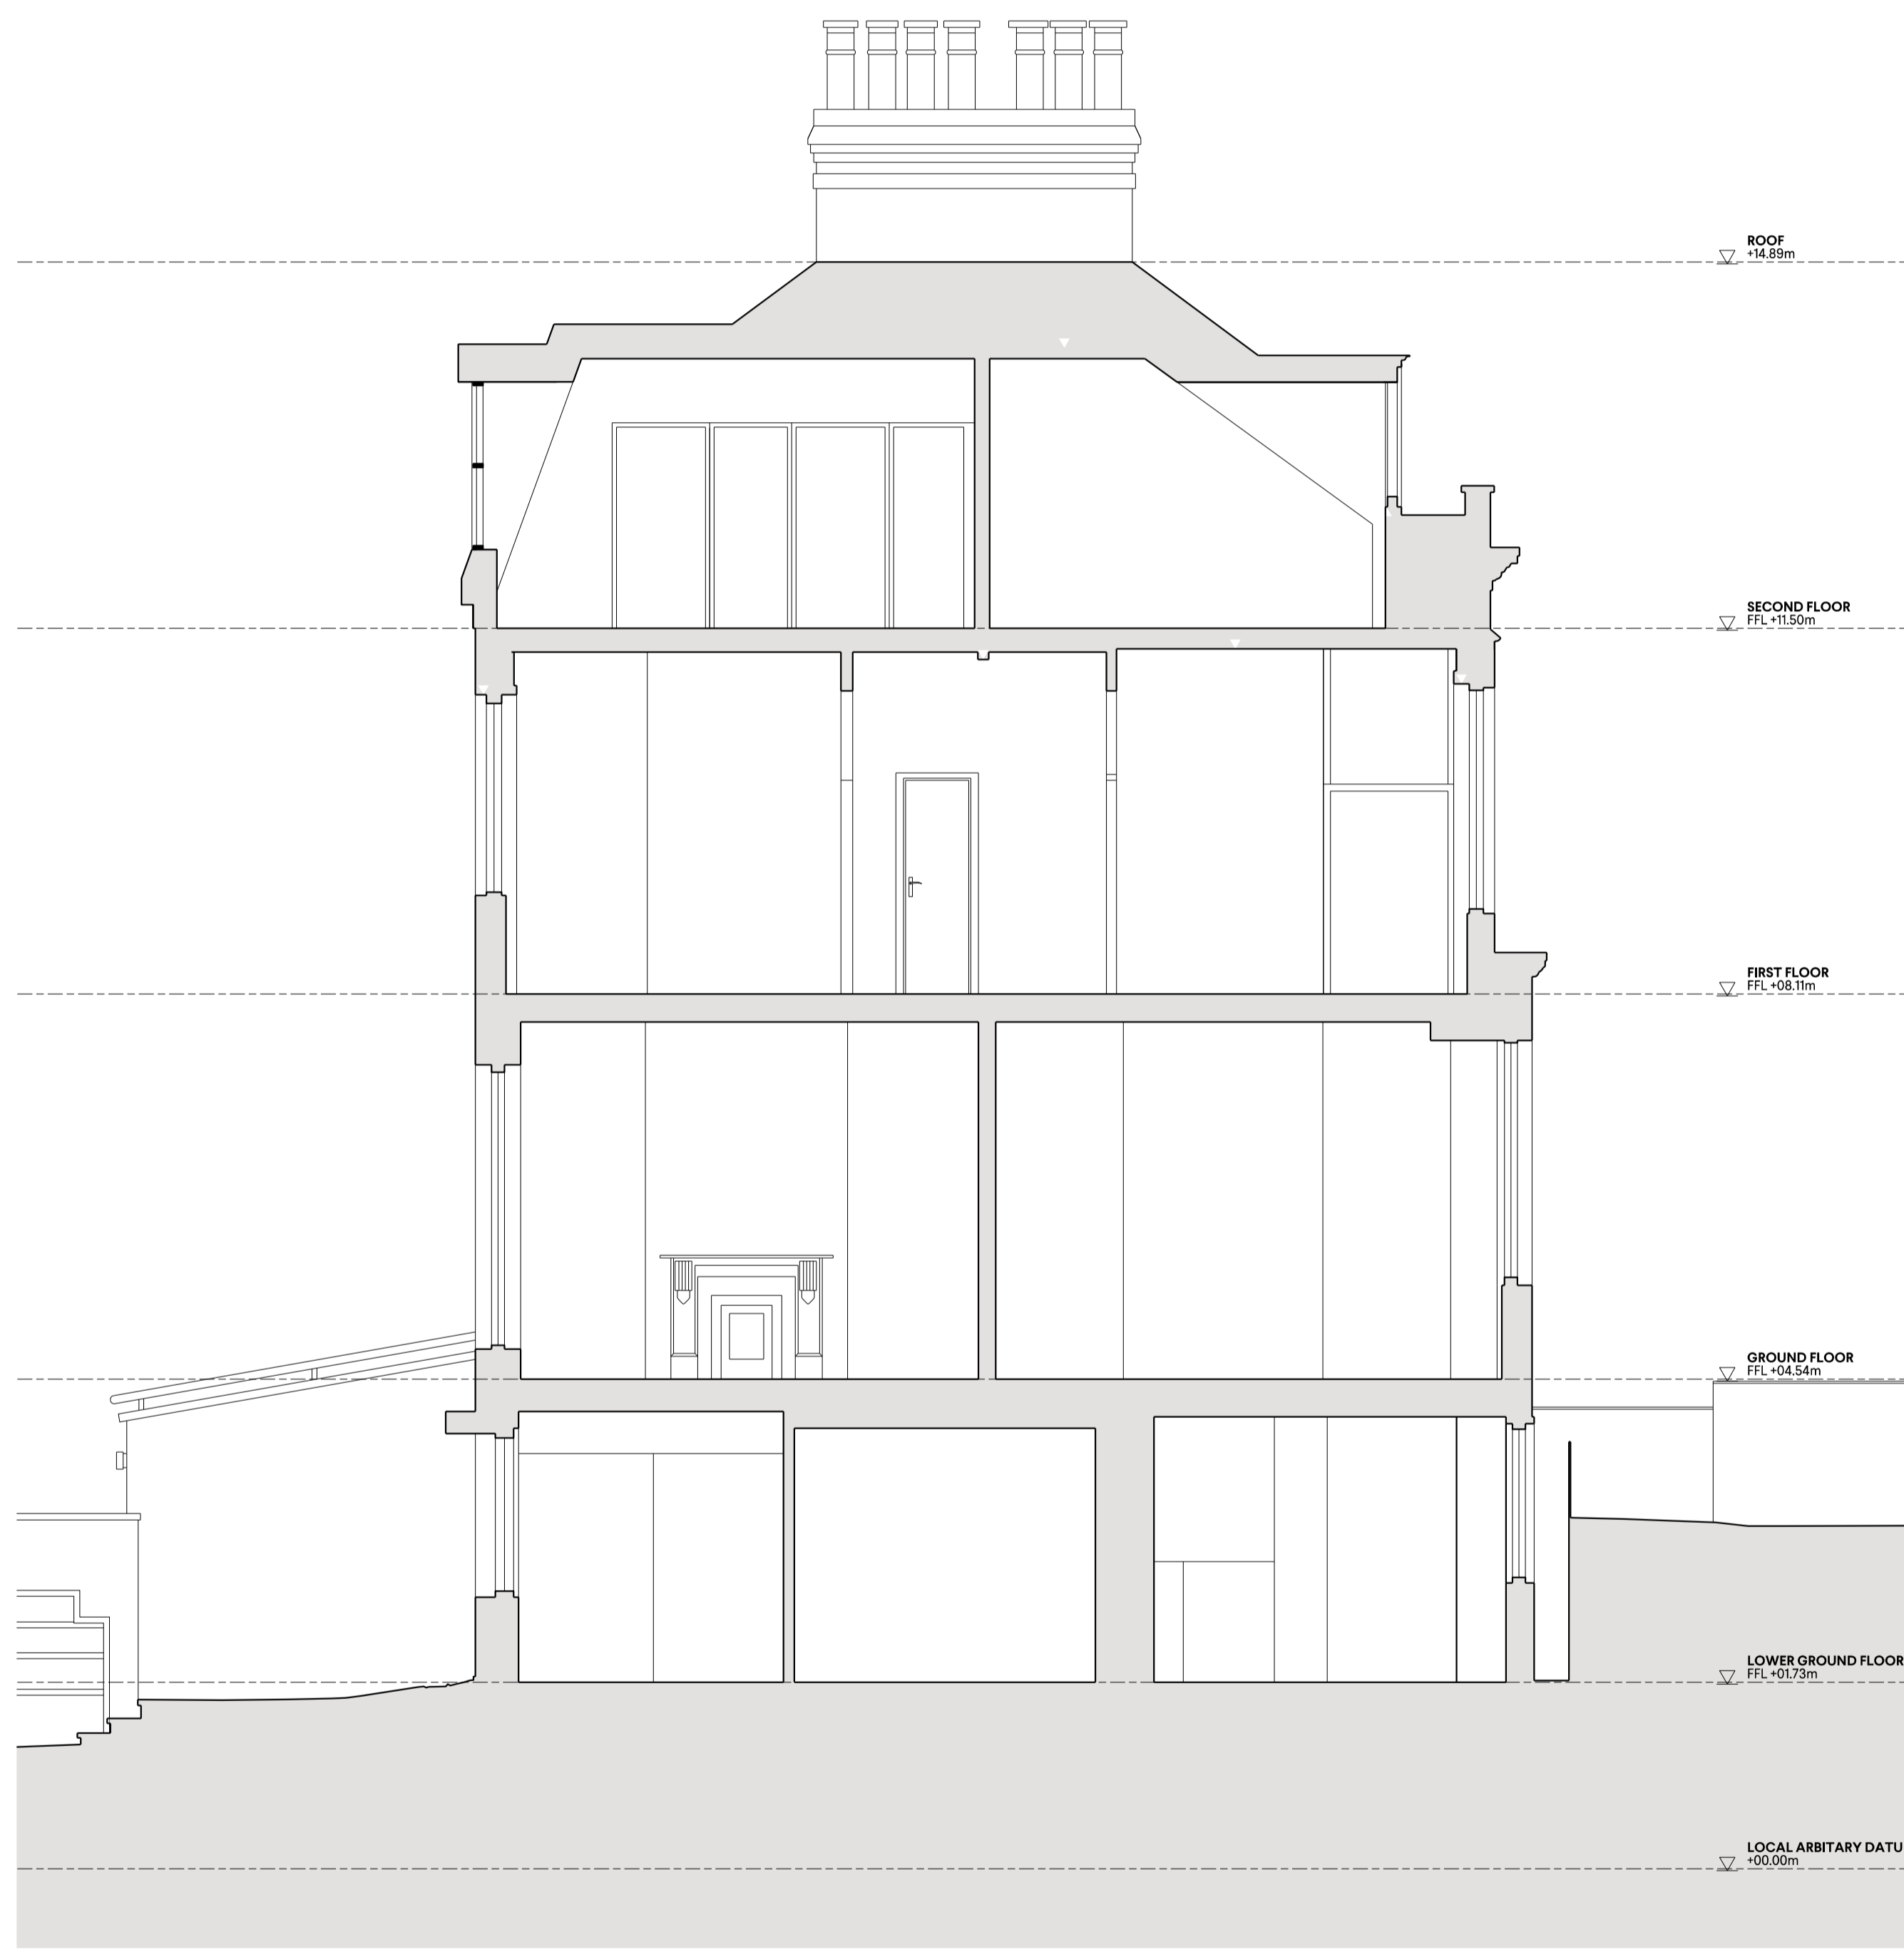


**BB** 1:50 PROPOSED SECTION THROUGH 18 WELL WALK

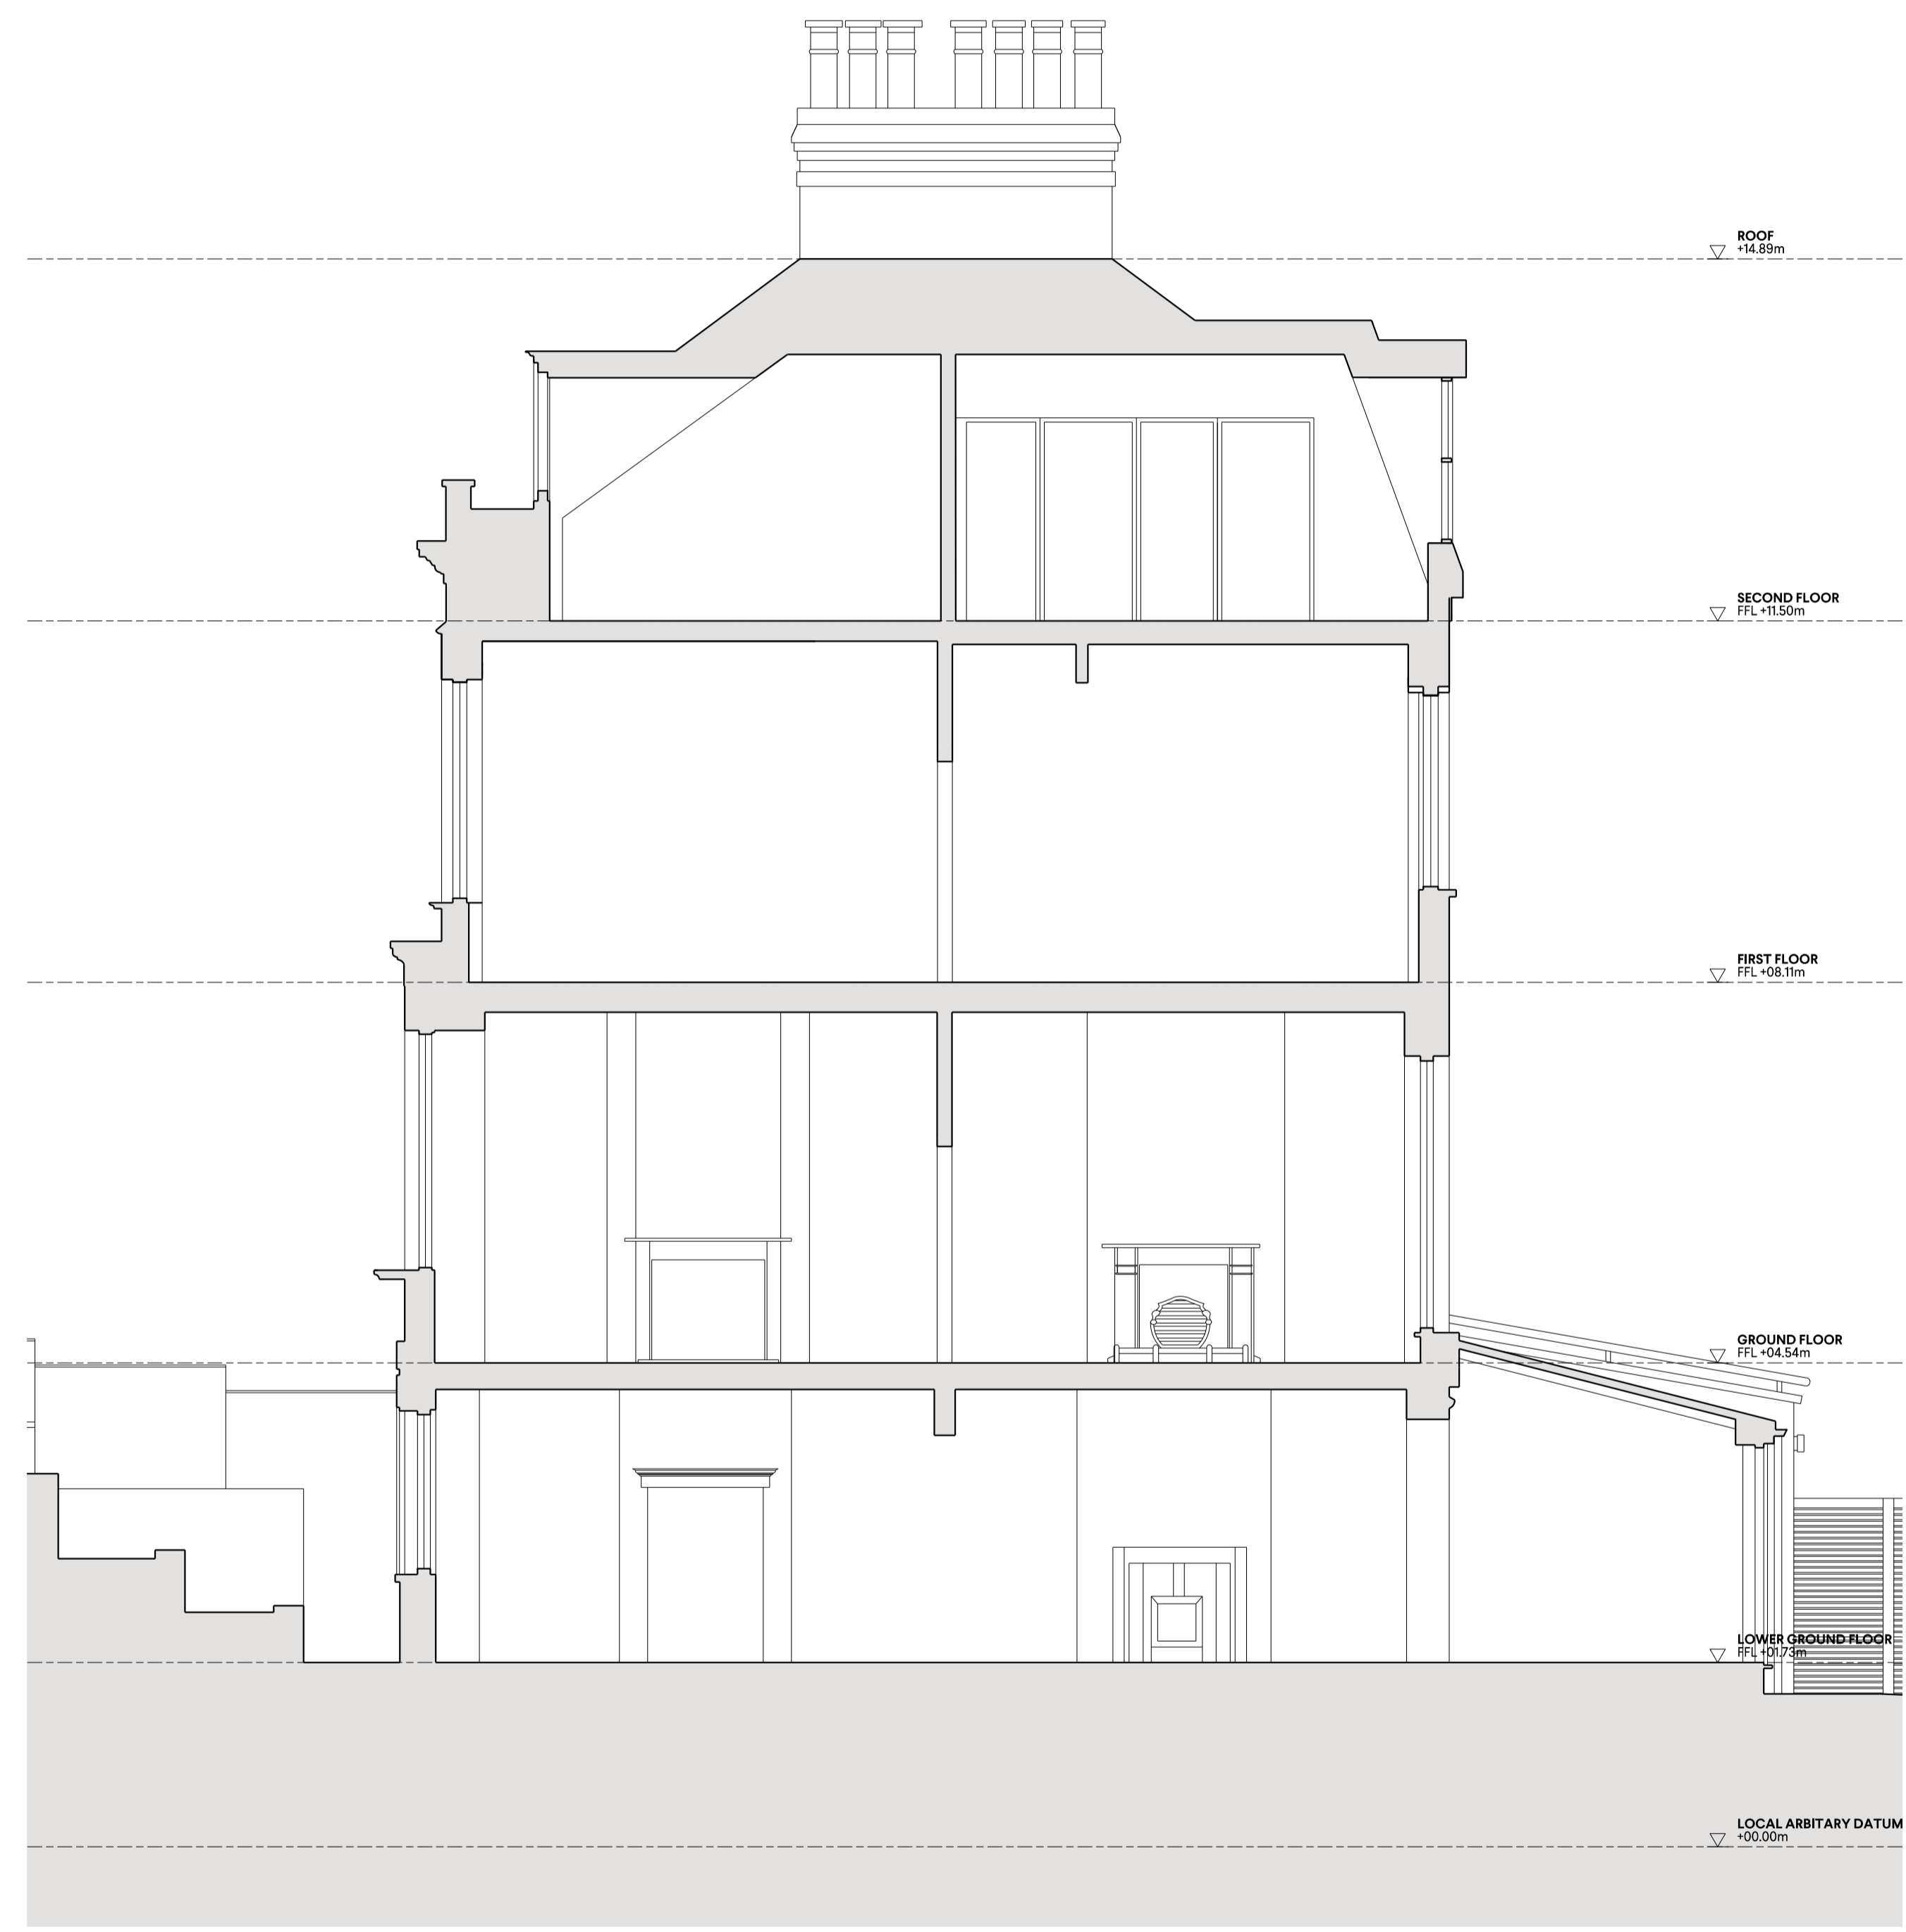

**CC** 1:50 PROPOSED SECTION THROUGH 16 WELL WALK

**PLANNING**

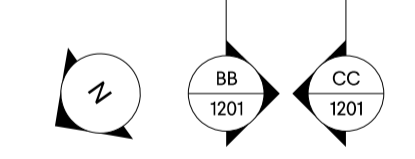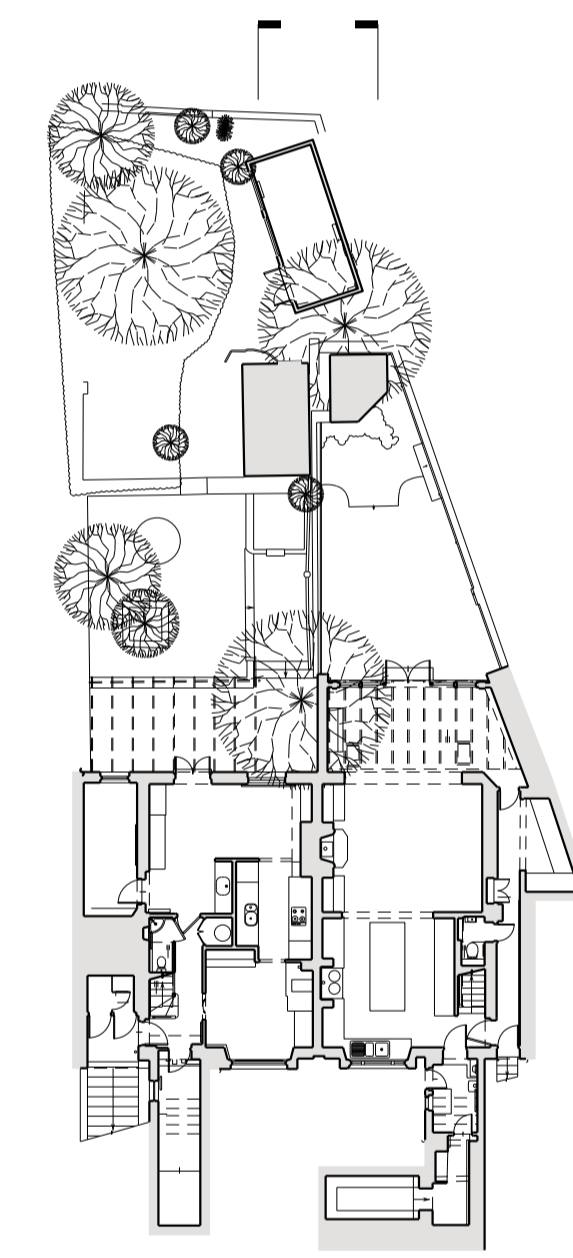

P4	11.03.24	PLANNING	OH
P3	07.03.24	PLANNING	OH
P2	19.02.24	PLANNING	OH
	05.02.24	INFORMATION	OH
P1	05.12.23	PRE APPLICATION	OH
00	28.11.23	INFORMATION	OH
REV	DATE	NOTES	INIT.

PROJECT  
16 & 18 WELL WALK NW3 1LD

DRAWING TITLE  
PROPOSED SECTIONS BB & CC

STATUS			
PLANNING			
SCALE @ A1	CREATED	DRAWN	CHECKED
1:50	23.11.2023	OH	GP
DRAWING NO.	ISSUE		
0086-A-P-1202	P4		

0207 937 0007  
INFO@HODARCHITECTS.CO.UK  
13 PRINCE OF WALES TERRACE  
KENSINGTON  
LONDON W8 5PG

House of Design  
Architects

