



01 EXISTING
GROUND FLOOR PLAN 1:100

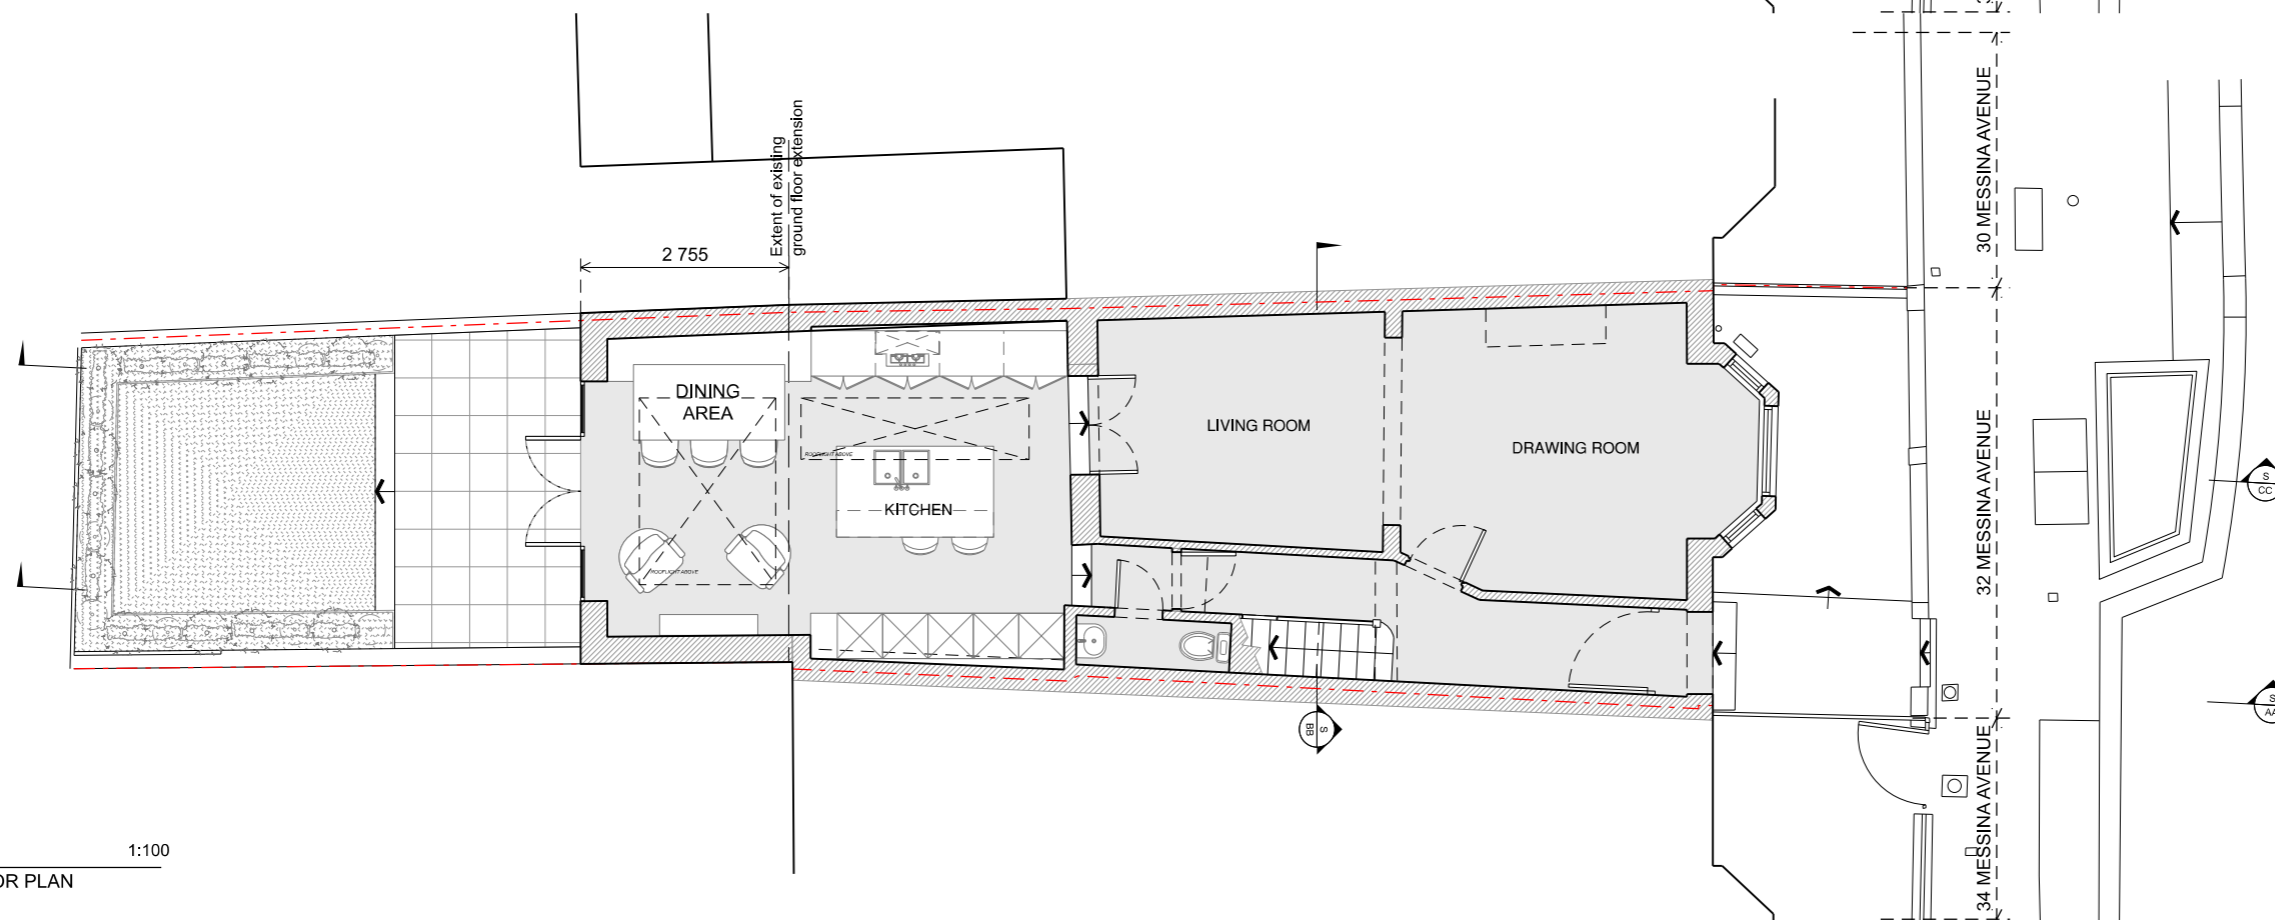

02 PROPOSED
GROUND FLOOR PLAN 1:100

 

HØEG ARCHITECTS

REV.	DATE ISSUED	DESCRIPTION

NOTES
 Do not scale from drawings.
 Errors to be reported immediately to the Architect.
 To be read in conjunction with all relevant Architects' Services and Structural Engineers' drawings.
 All existing site, tree and building information has been compiled from third party content.
 All dimensions to be checked on site.

DESCRIPTION
 EXTENSION & REFURBISHMENT

DRAWING PURPOSE
 PLANNING

PROJECT
 32 MESSINA AVENUE

DATE 24/10/2023


REV. DATE

REV.


DRAWING NAME
 EXISTING & PROPOSED GROUND FLOOR PLAN

DRAWING No. HA-1007-001


SCALE A3 1:100

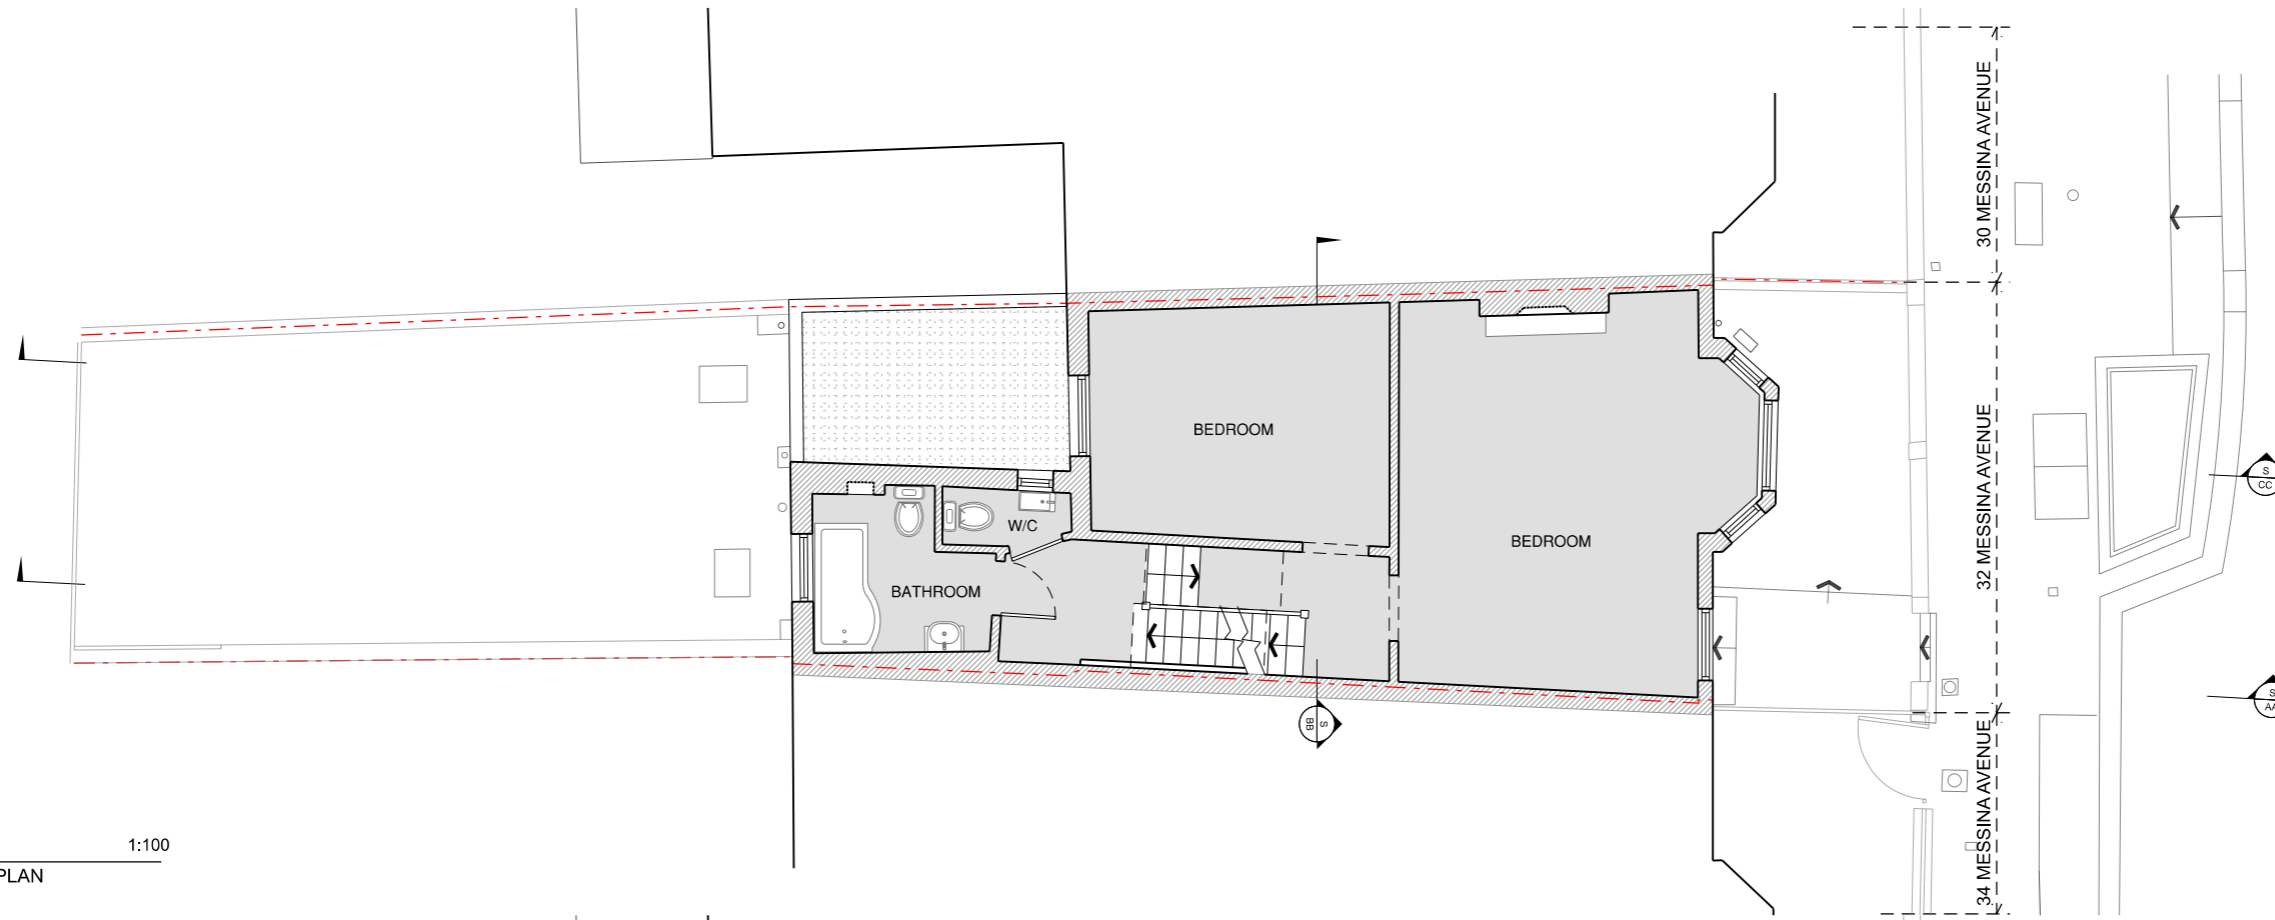

01 EXISTING
FIRST FLOOR PLAN 1:100

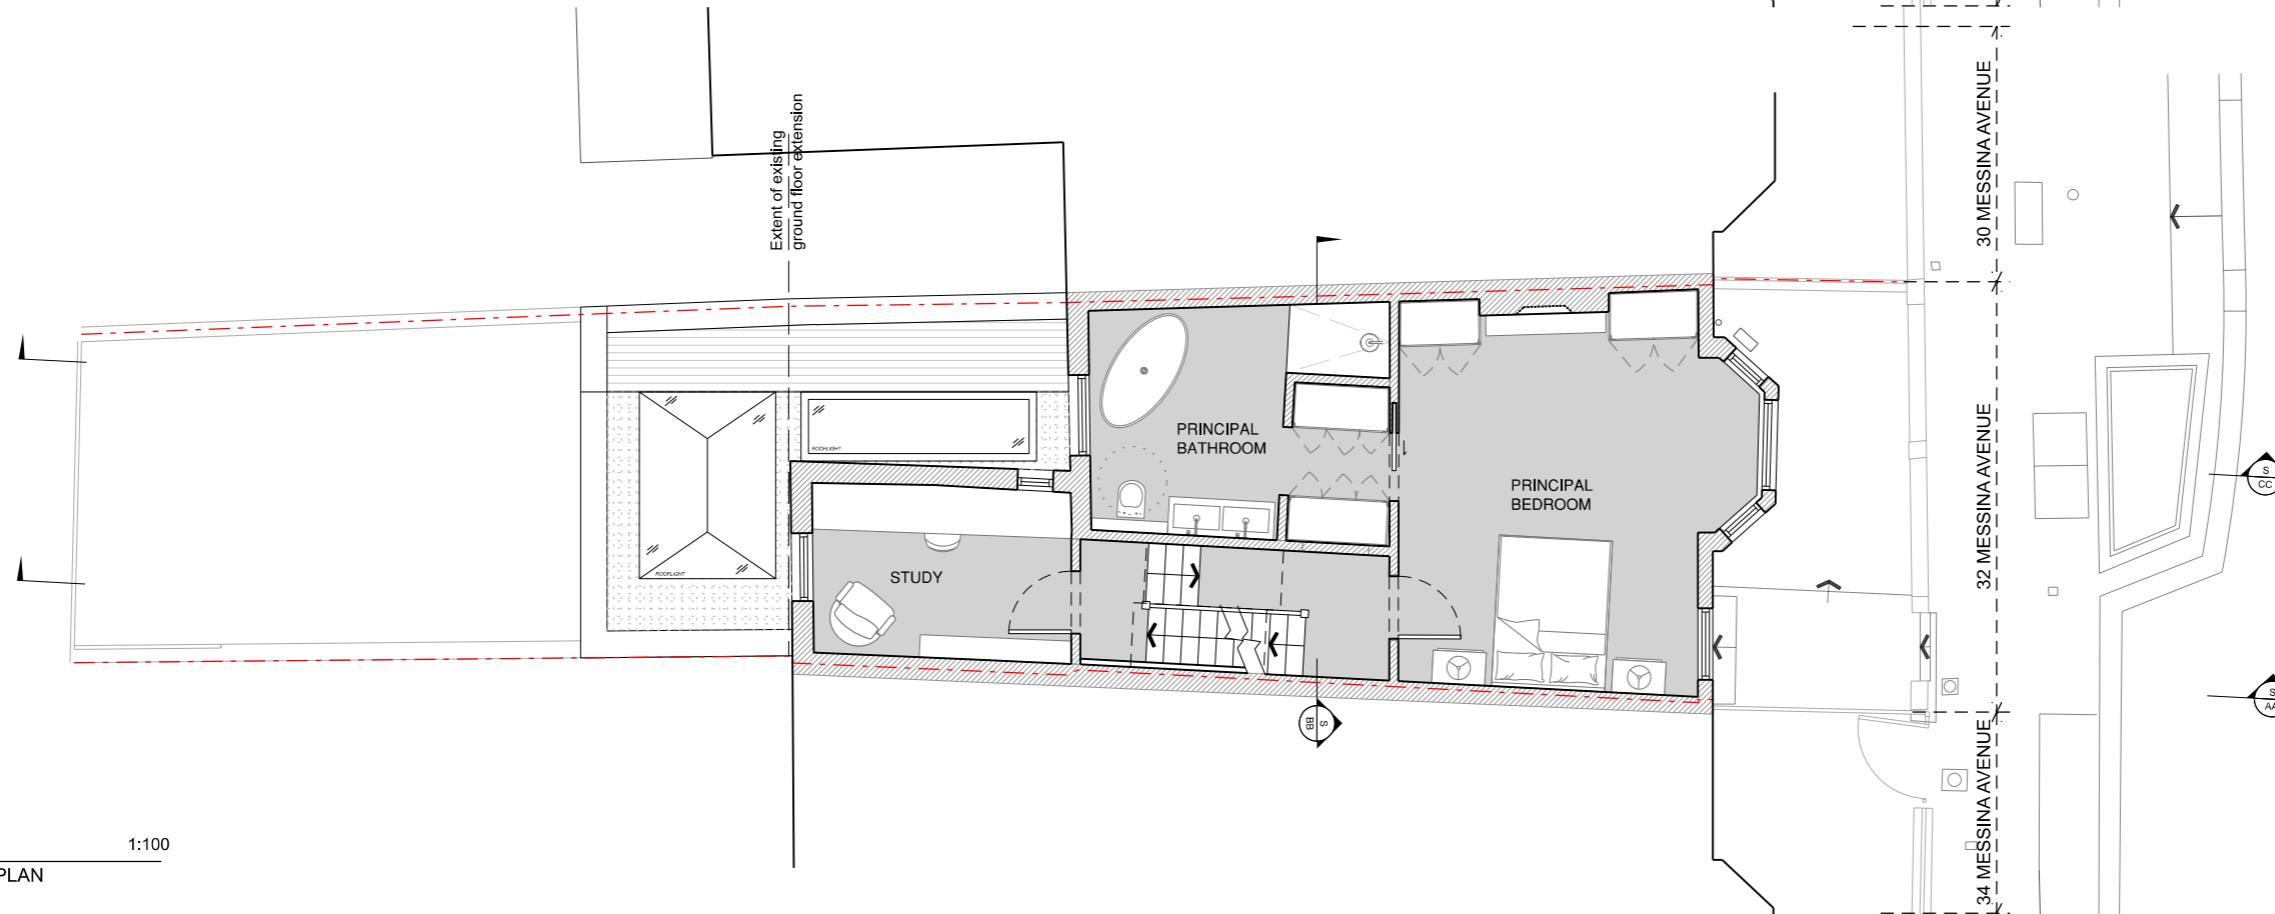

02 PROPOSED
FIRST FLOOR PLAN 1:100

 

HØEG ARCHITECTS

REV.	DATE ISSUED	DESCRIPTION

NOTES
 Do not scale from drawings.
 Errors to be reported immediately to the Architect.
 To be read in conjunction with all relevant Architects' Services and Structural Engineers' drawings.
 All existing site, tree and building information has been compiled from third party content.
 All dimensions to be checked on site.

DESCRIPTION
 EXTENSION & REFURBISHMENT

DRAWING PURPOSE
 PLANNING


PROJECT
 32 MESSINA AVENUE

DATE 24/10/2023
REV. DATE
REV.


DRAWING NAME
 EXISTING & PROPOSED FIRST FLOOR PLAN

DRAWING No. HA-1007-002
SCALE A3 1:100




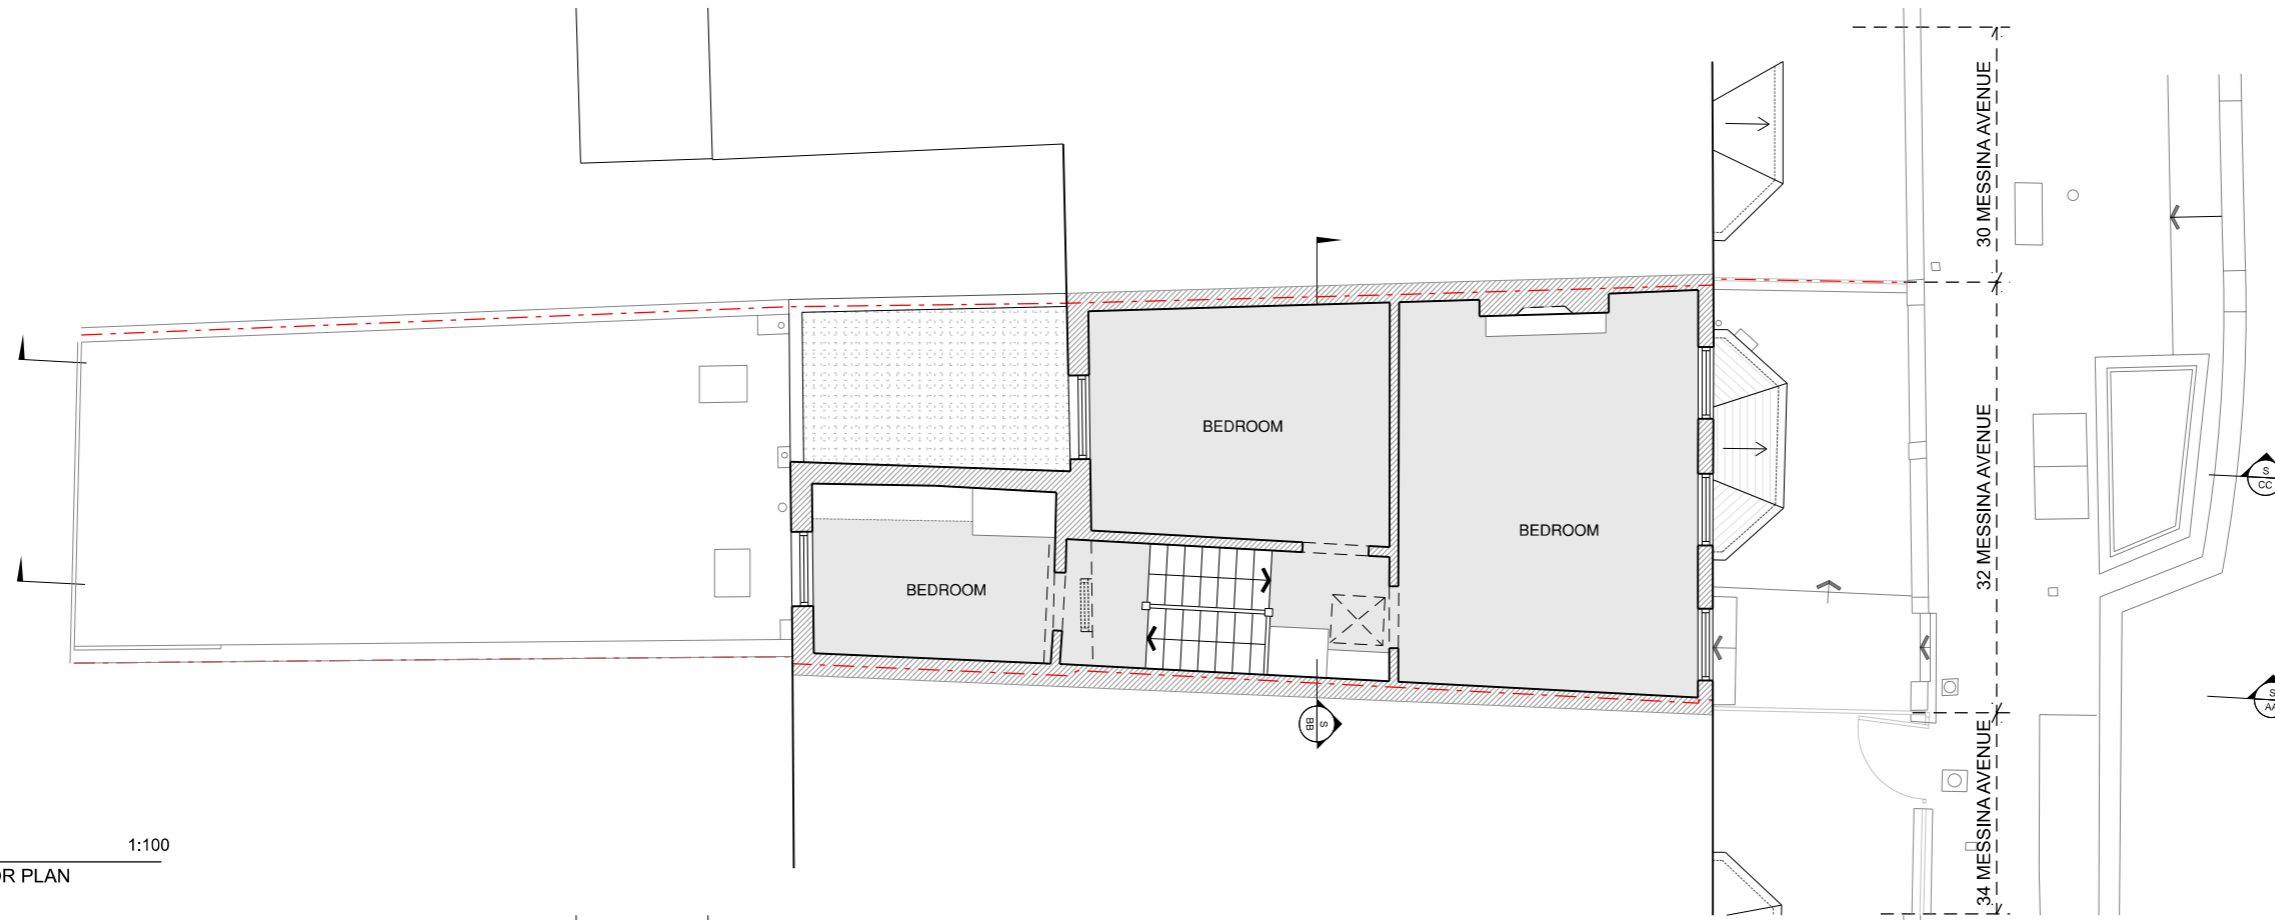

01 EXISTING
SECOND FLOOR PLAN 1:100

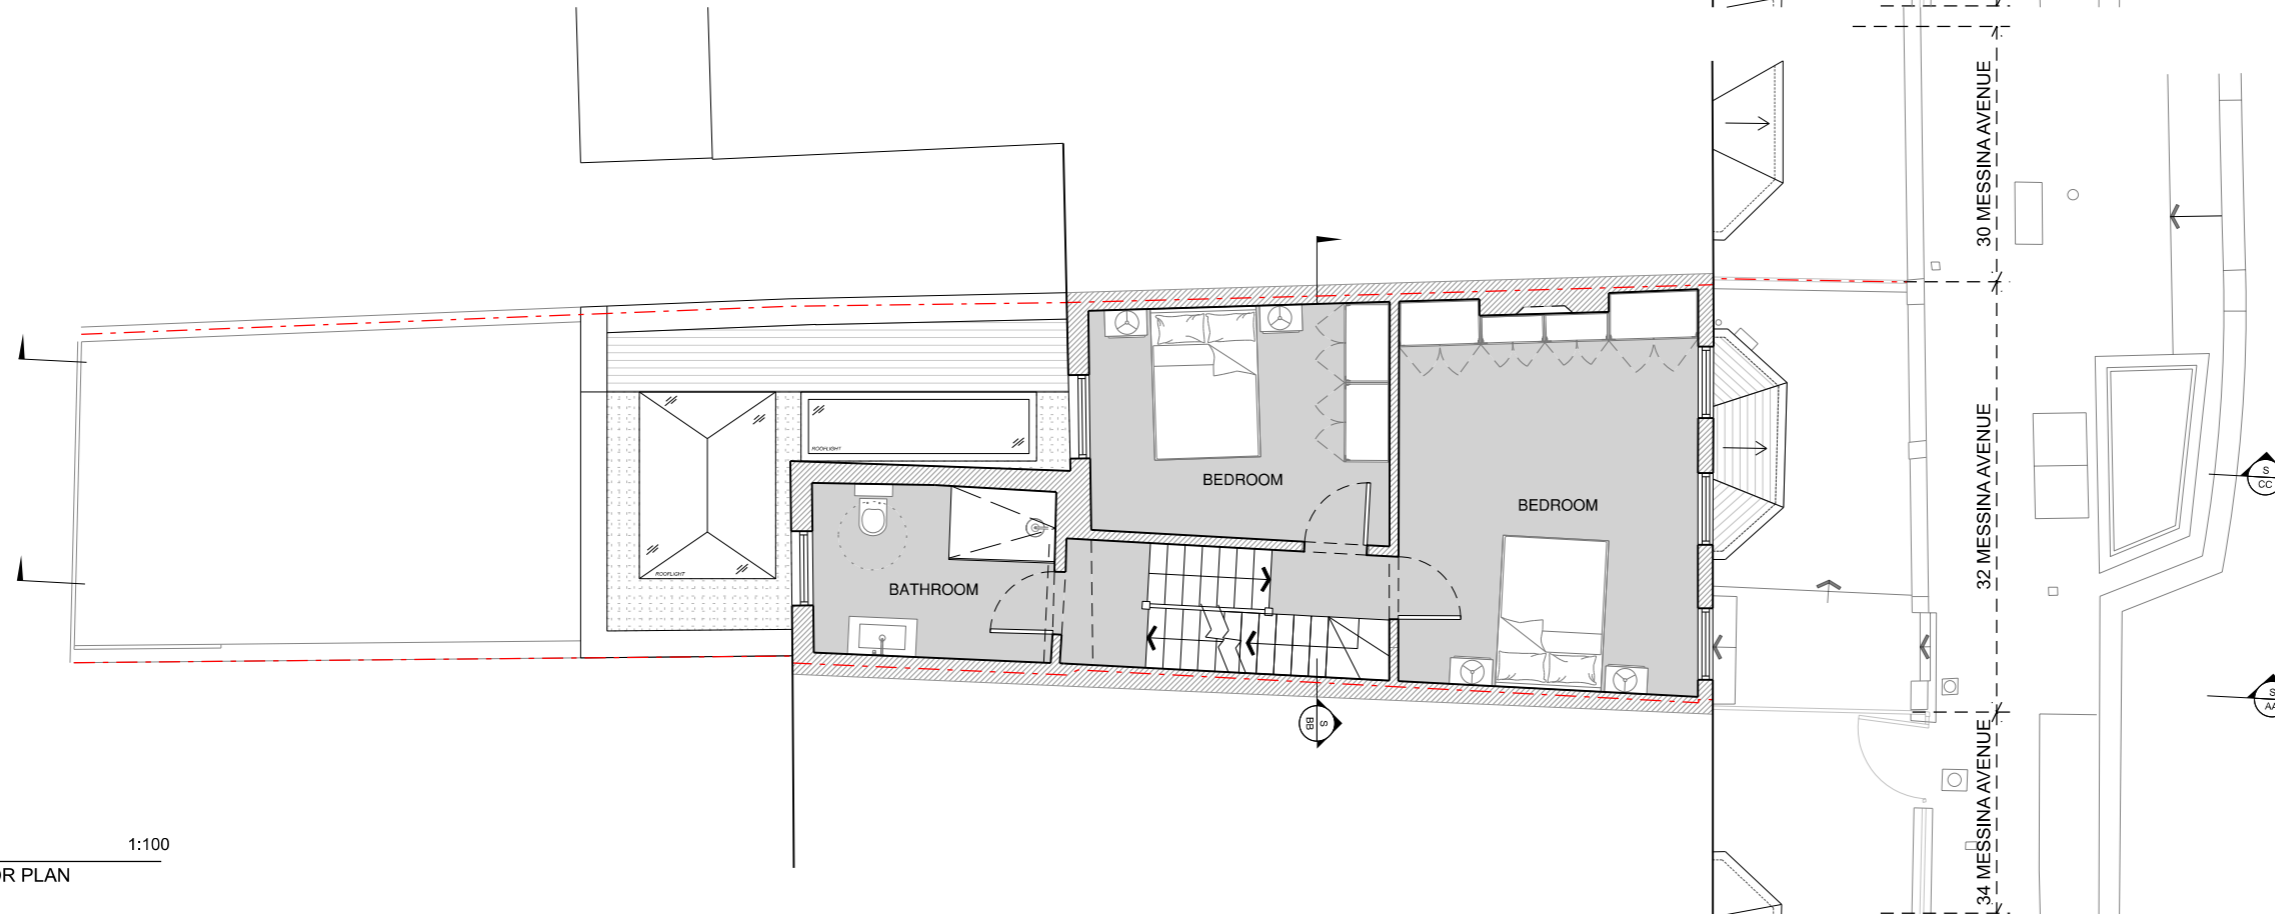

02 PROPOSED
SECOND FLOOR PLAN 1:100

 

HØEG ARCHITECTS

REV.	DATE ISSUED	DESCRIPTION

NOTES
 Do not scale from drawings.
 Errors to be reported immediately to the Architect.
 To be read in conjunction with all relevant Architects' Services and Structural Engineers' drawings.
 All existing site, tree and building information has been compiled from third party content.
 All dimensions to be checked on site.

DESCRIPTION
 EXTENSION & REFURBISHMENT

DRAWING PURPOSE
 PLANNING


PROJECT
 32 MESSINA AVENUE

DATE 24/10/2023
REV. DATE
REV.


DRAWING NAME
 EXISTING & PROPOSED SECOND FLOOR PLAN

DRAWING No. HA-1007-003
SCALE A3 1:100




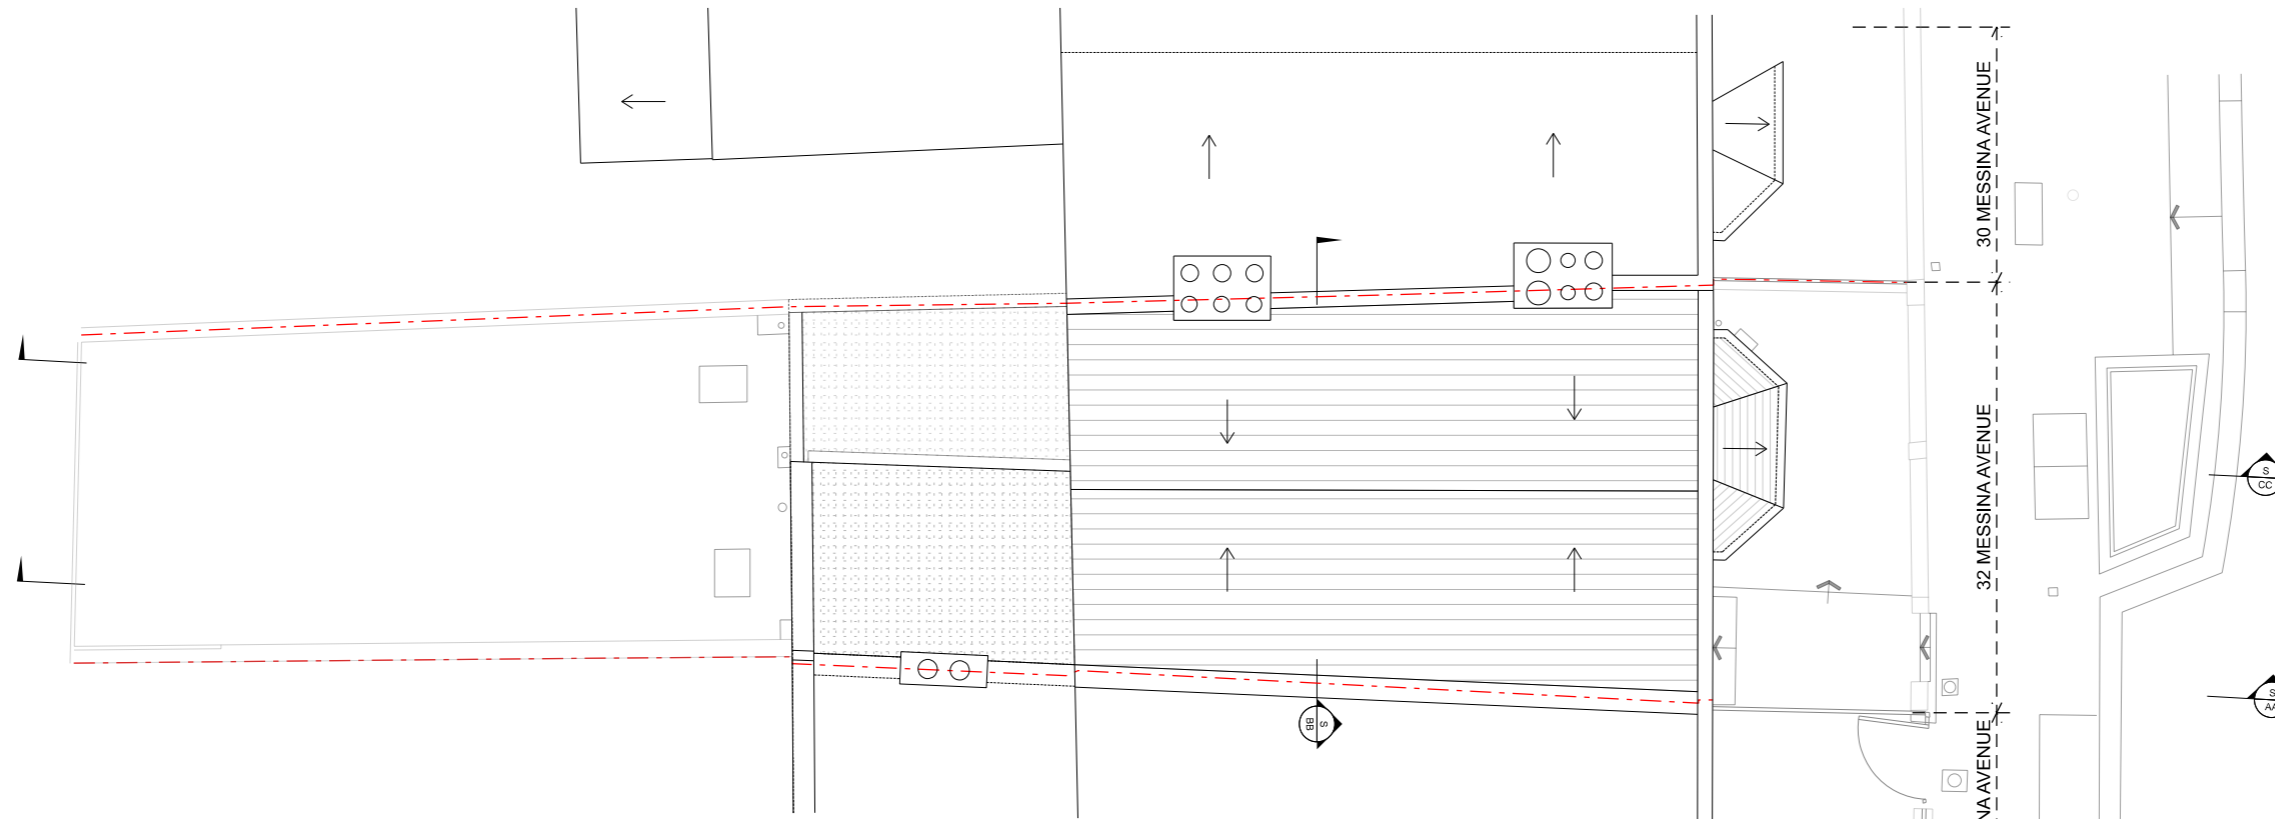

01 EXISTING ROOF PLAN 1:100

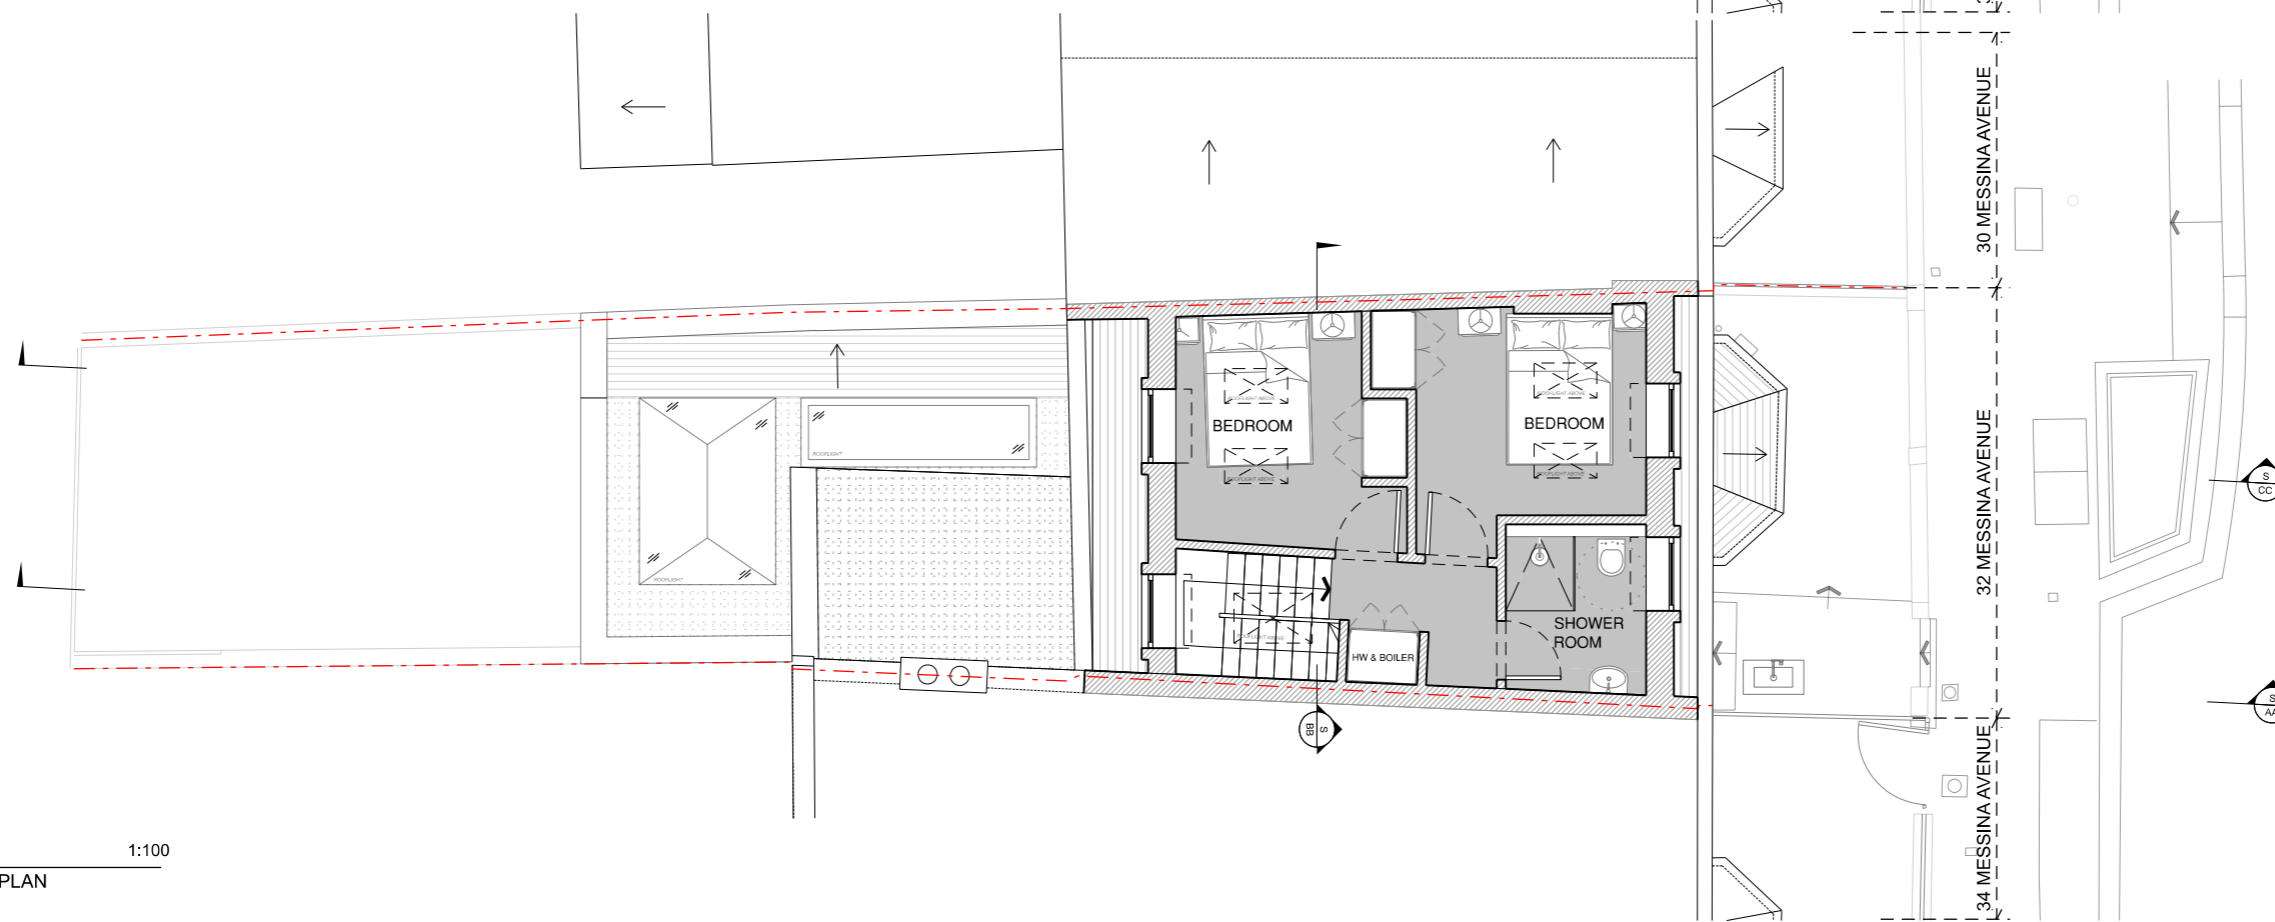

02 PROPOSED THIRD FLOOR PLAN 1:100

 

HØEG ARCHITECTS

REV.	DATE ISSUED	DESCRIPTION
A	13/03/2024	Dormer window updates

NOTES
 Do not scale from drawings.
 Errors to be reported immediately to the Architect.
 To be read in conjunction with all relevant Architects' Services and Structural Engineers' drawings.
 All existing site, tree and building information has been compiled from third party content.
 All dimensions to be checked on site.

DESCRIPTION
 EXTENSION & REFURBISHMENT


DRAWING PURPOSE
 PLANNING

PROJECT
 32 MESSINA AVENUE


DATE 24/10/2023
REV. DATE 13/03/2024
REV. A

DRAWING NAME
 EXISTING & PROPOSED ROOF PLAN AND THIRD FLOOR PLAN


DRAWING No. HA-1007-004
SCALE A3 1:100

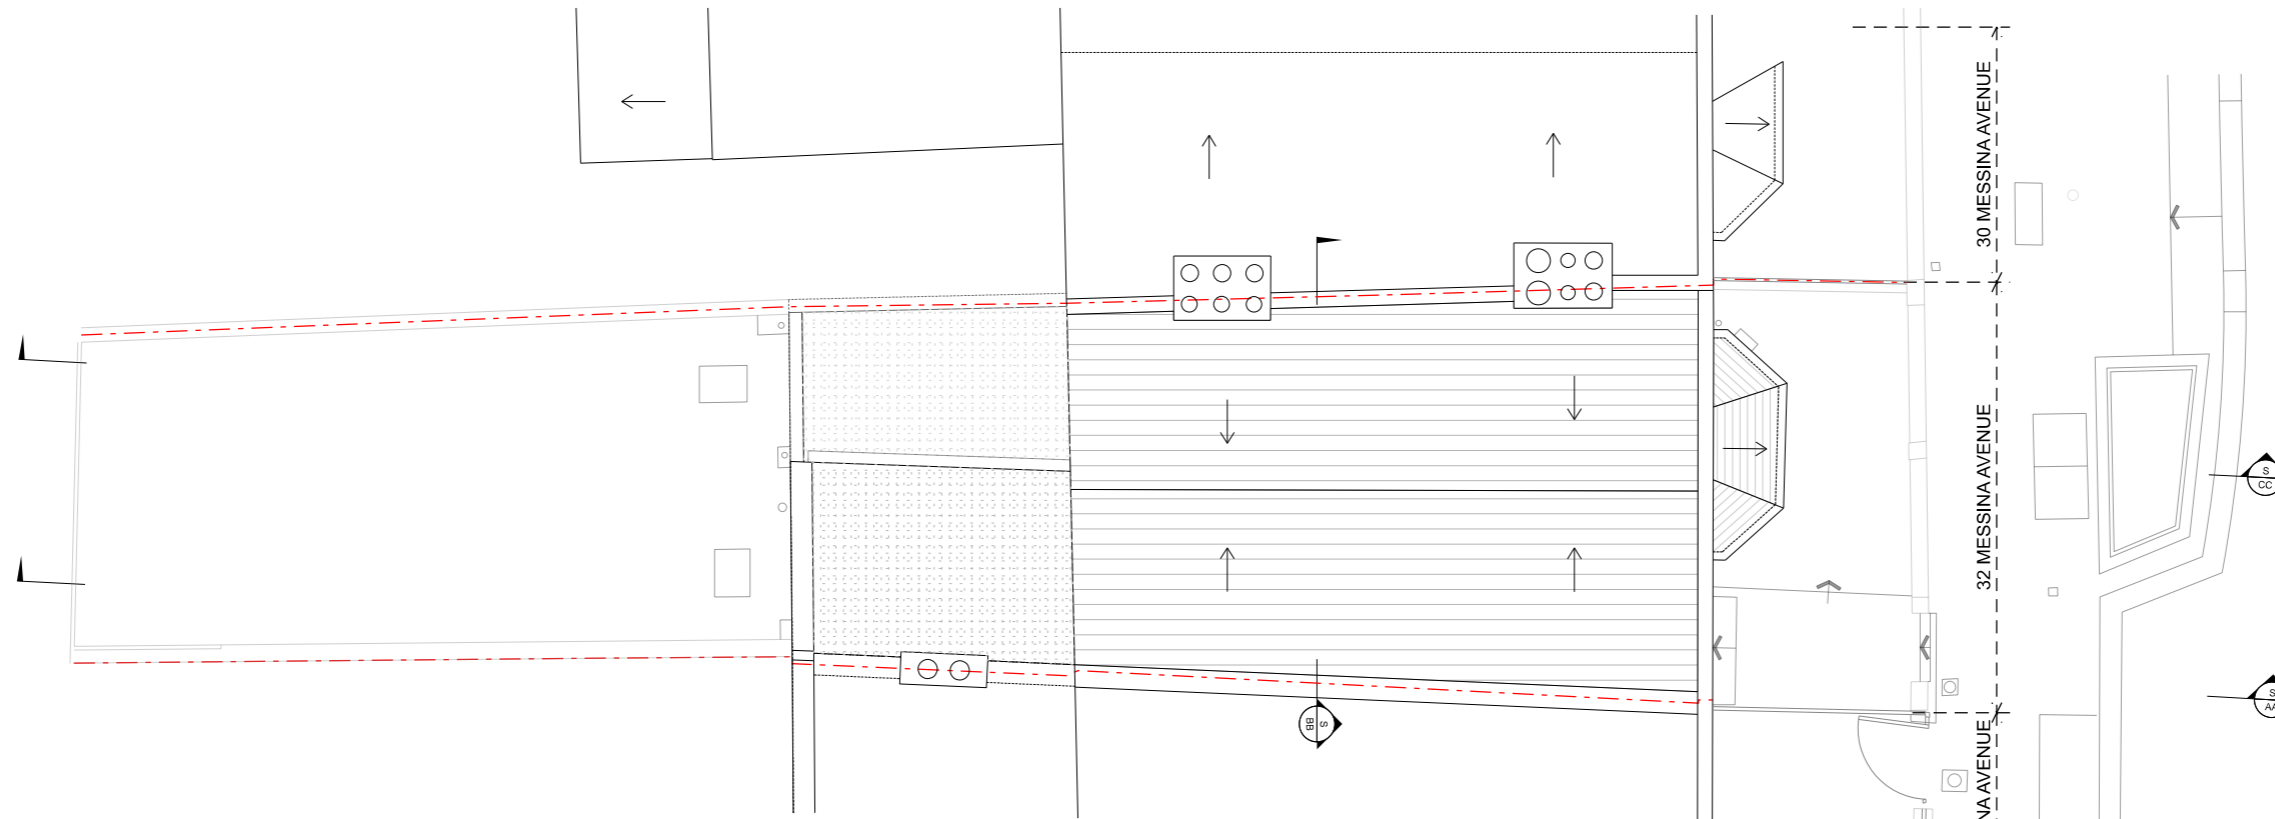

01 EXISTING ROOF PLAN 1:100

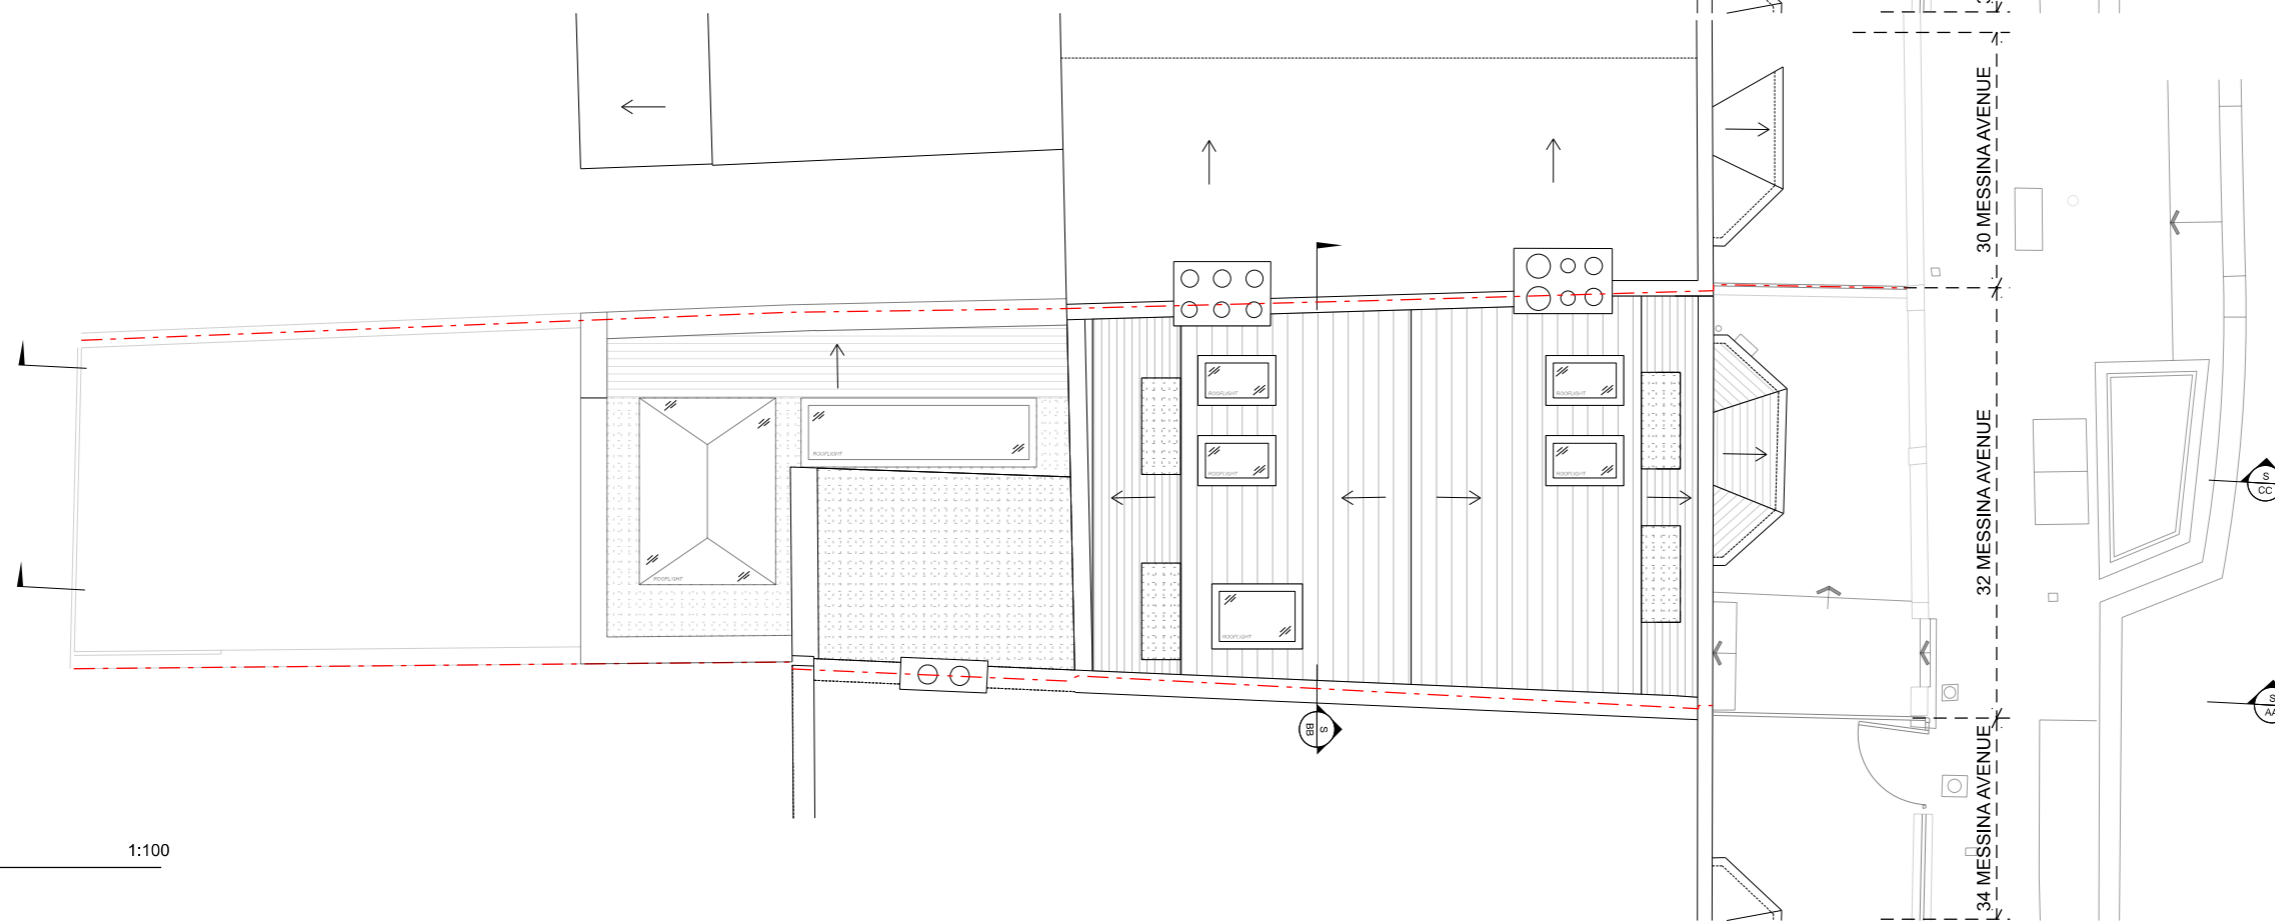

02 PROPOSED ROOF PLAN 1:100

 

HØEG ARCHITECTS

REV.	DATE ISSUED	DESCRIPTION
A	13/03/2024	Dormer window updates

NOTES
 Do not scale from drawings.
 Errors to be reported immediately to the Architect.
 To be read in conjunction with all relevant Architects' Services and Structural Engineers' drawings.
 All existing site, tree and building information has been compiled from third party content.
 All dimensions to be checked on site.

DESCRIPTION
 EXTENSION & REFURBISHMENT

DRAWING PURPOSE
 PLANNING

PROJECT
 32 MESSINA AVENUE

DATE 24/10/2023
REV. DATE 13/03/2024
REV. A


DRAWING NAME
 EXISTING & PROPOSED ROOF PLAN

DRAWING No. HA-1007-005
SCALE A3 1:100



01 EXISTING 1:100
FRONT ELEVATION

02 PROPOSED 1:100
FRONT ELEVATION

 

HØEG ARCHITECTS

REV.	DATE ISSUED	DESCRIPTION
A	13/03/2024	Dormer window updates

NOTES
Do not scale from drawings.
Errors to be reported immediately to the Architect.
To be read in conjunction with all relevant Architects' Services and Structural Engineers' drawings.
All existing site, tree and building information has been compiled from third party content.
All dimensions to be checked on site.

DESCRIPTION
EXTENSION & REFURBISHMENT



DRAWING PURPOSE
PLANNING

PROJECT
32 MESSINA AVENUE

DATE 24/10/2023
REV. DATE 13/03/2024
REV. A


DRAWING NAME
EXISTING & PROPOSED FRONT ELEVATION

DRAWING No. HA-1007-010
SCALE A3 1:100

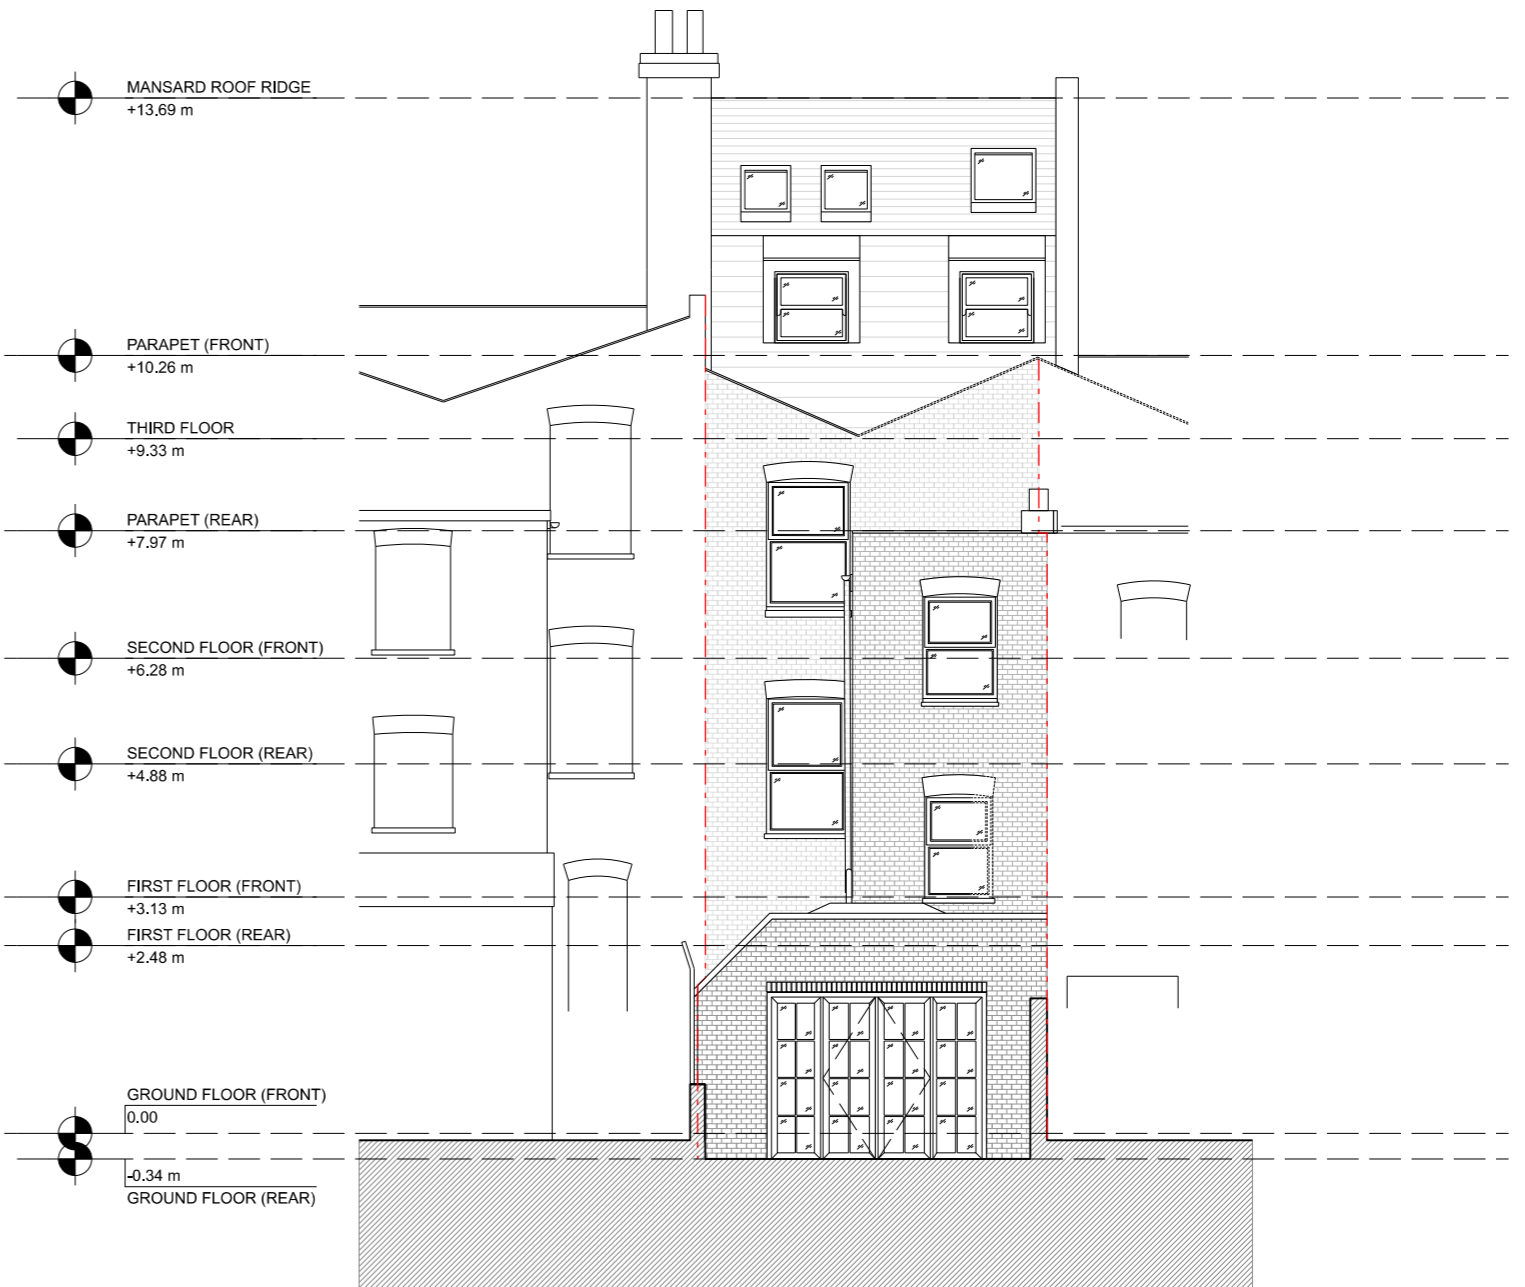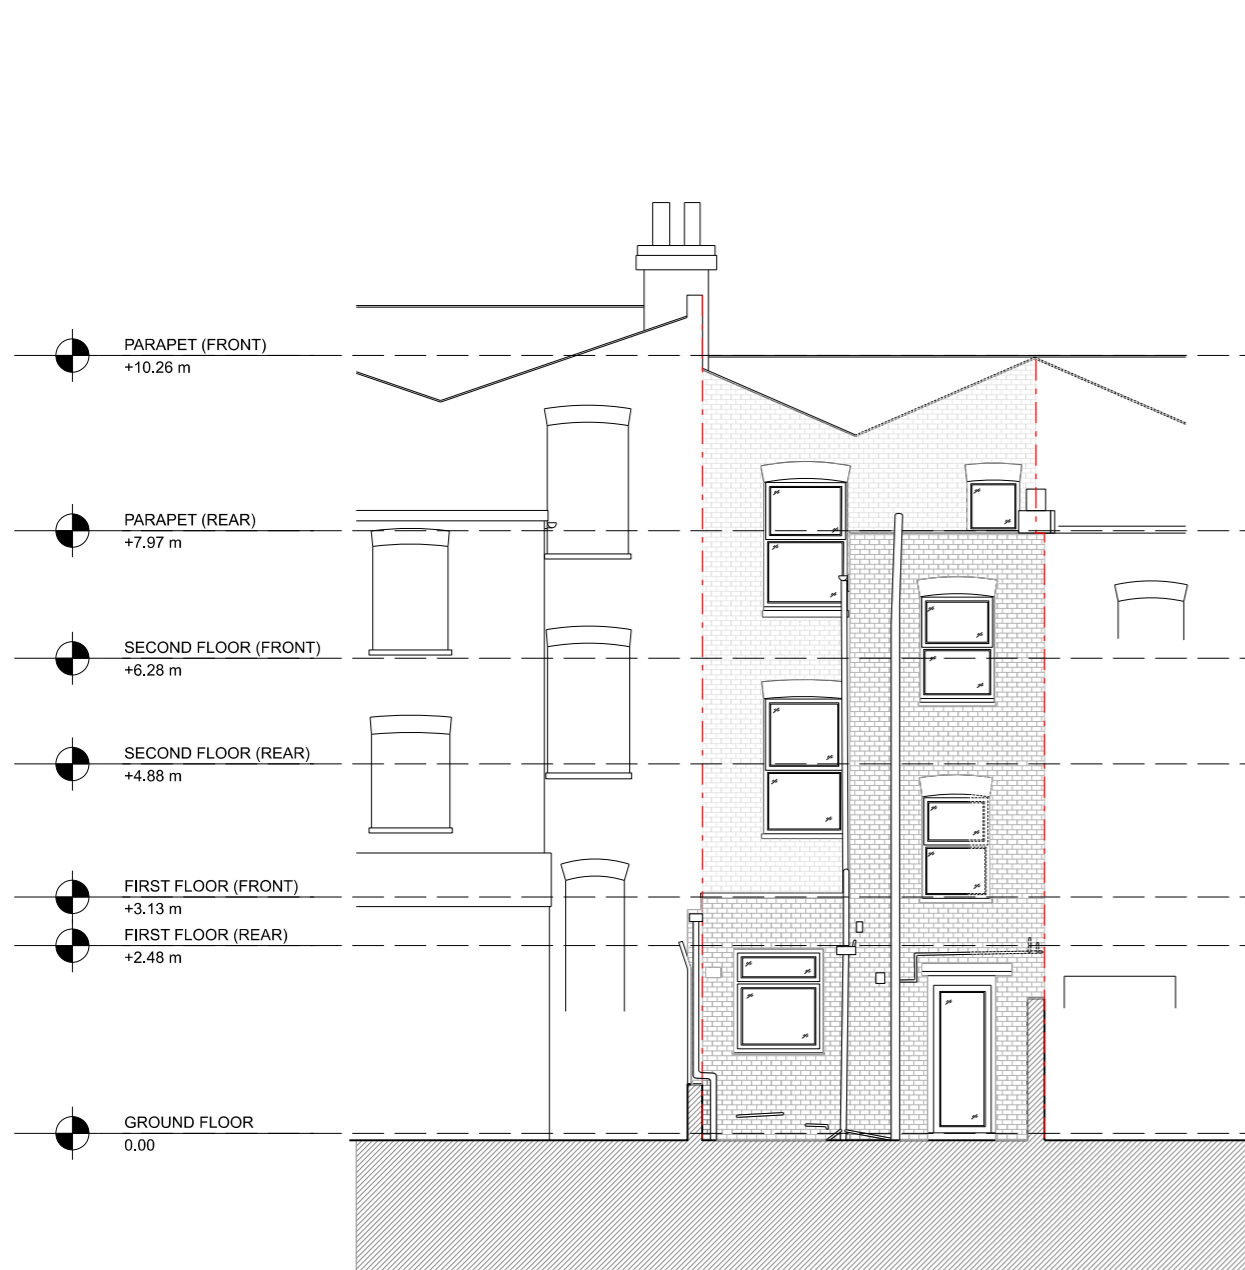

01 EXISTING 1:100
REAR ELEVATION

02 PROPOSED 1:100
REAR ELEVATION

 

HØEG ARCHITECTS

REV.	DATE ISSUED	DESCRIPTION
A	13/03/2024	Dormer window updates

NOTES
Do not scale from drawings.
Errors to be reported immediately to the Architect.
To be read in conjunction with all relevant Architects' Services and Structural Engineers' drawings.
All existing site, tree and building information has been compiled from third party content.
All dimensions to be checked on site.

DESCRIPTION
EXTENSION & REFURBISHMENT


DRAWING PURPOSE
PLANNING

PROJECT
32 MESSINA AVENUE

DATE 24/10/2023
REV. DATE 13/03/2024
REV. A


DRAWING NAME
EXISTING & PROPOSED REAR ELEVATION

DRAWING No. HA-1007-011
SCALE A3 1:100

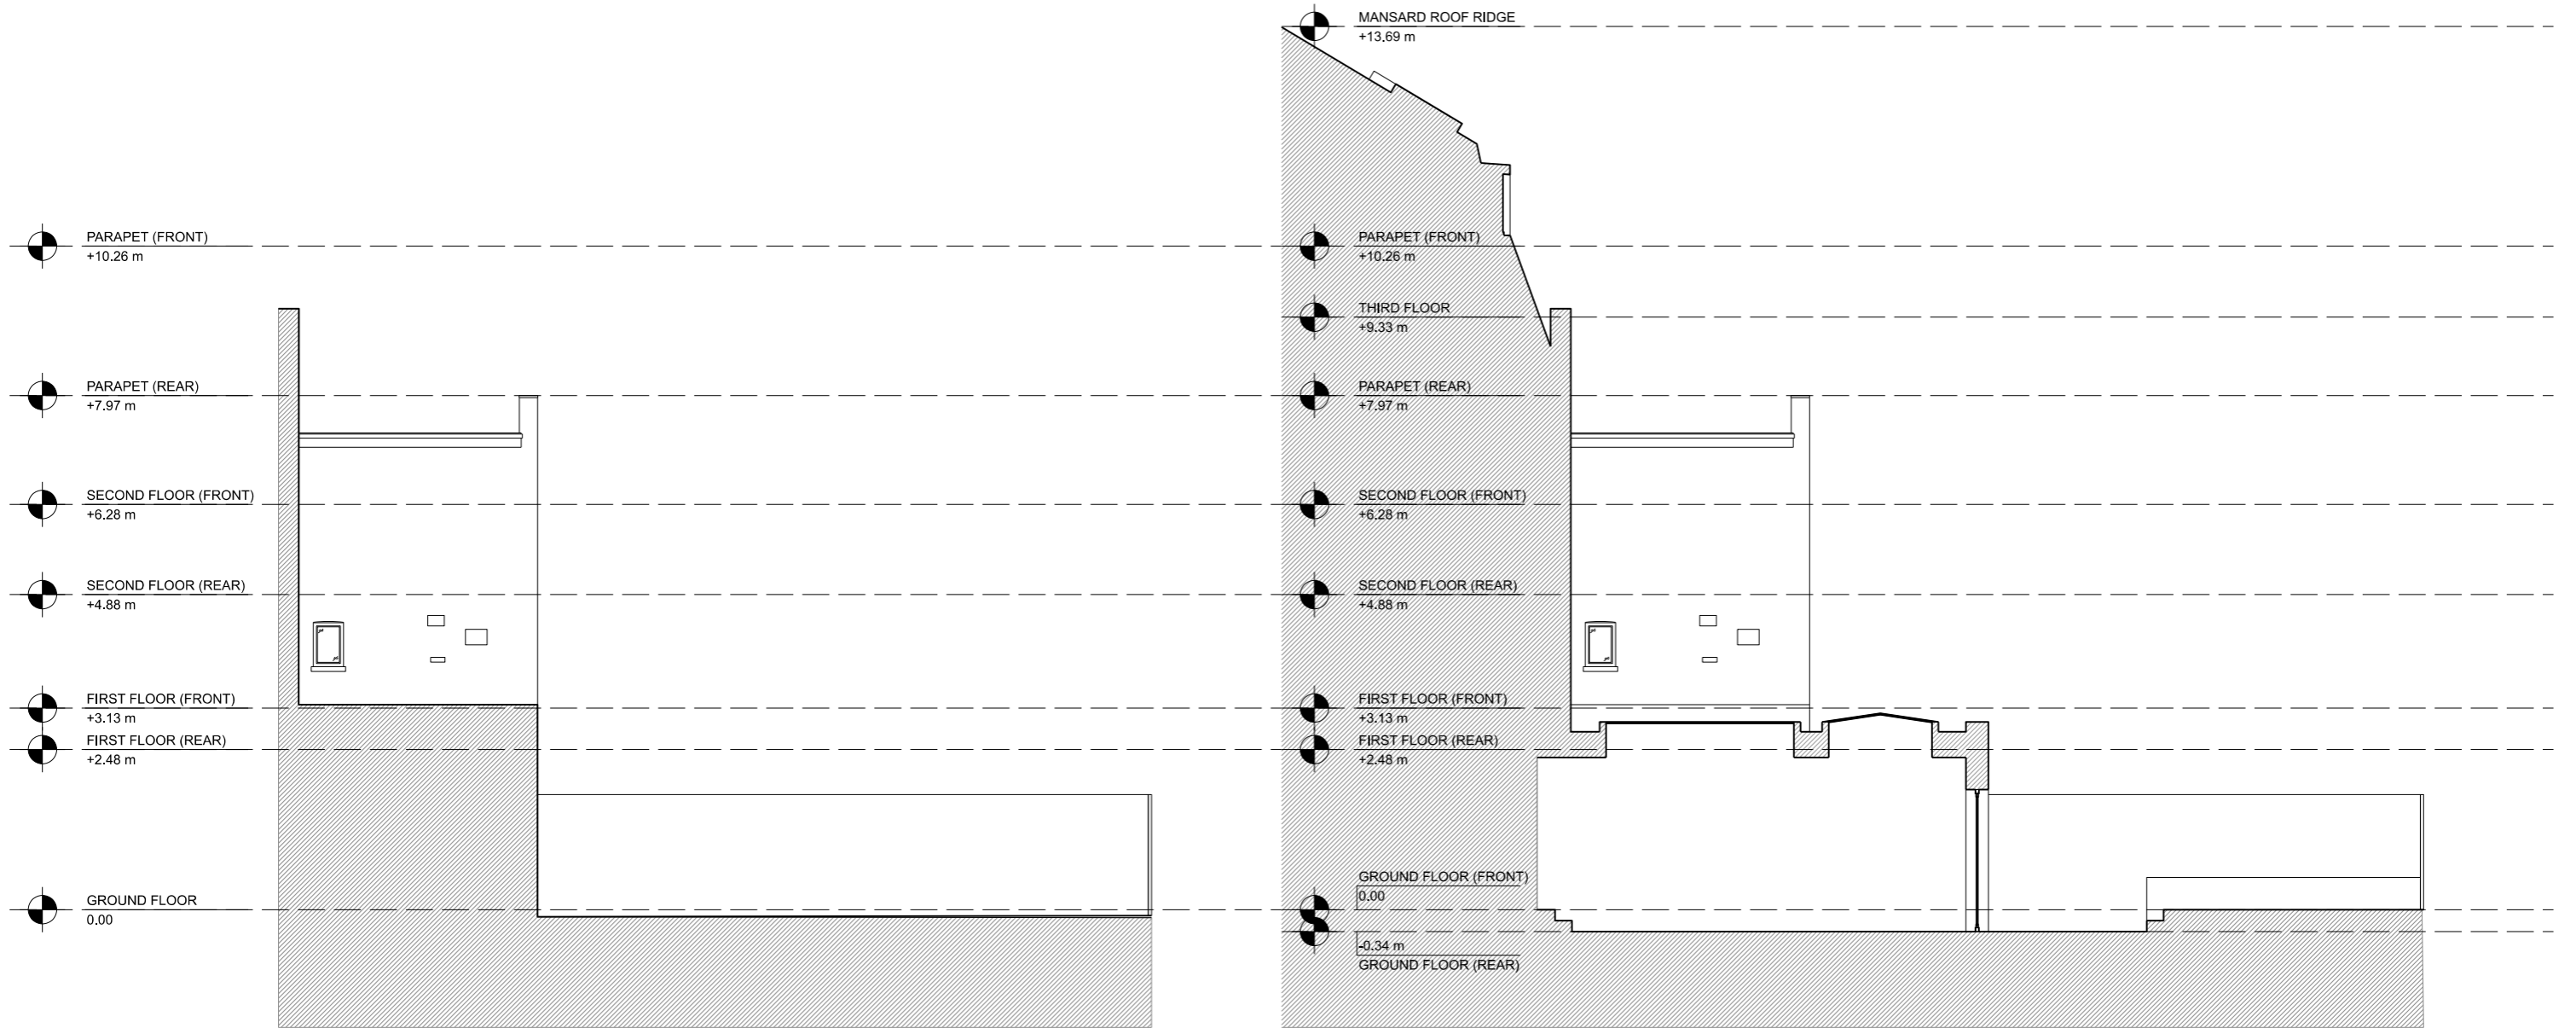

01 EXISTING SIDE ELEVATION 1:100

02 PROPOSED SIDE ELEVATION 1:100

 

HØEG ARCHITECTS

REV.	DATE ISSUED	DESCRIPTION
A	13/03/2024	Dormer window updates

NOTES
 Do not scale from drawings.
 Errors to be reported immediately to the Architect.
 To be read in conjunction with all relevant Architects' Services and Structural Engineers' drawings.
 All existing site, tree and building information has been compiled from third party content.
 All dimensions to be checked on site.

DESCRIPTION
 EXTENSION & REFURBISHMENT



DRAWING PURPOSE
 PLANNING

PROJECT
 32 MESSINA AVENUE

DATE 24/10/2023
REV. DATE 13/03/2024
REV. A


DRAWING NAME
 EXISTING & PROPOSED SIDE ELEVATION

DRAWING No. HA-1007-012
SCALE A3 1:100

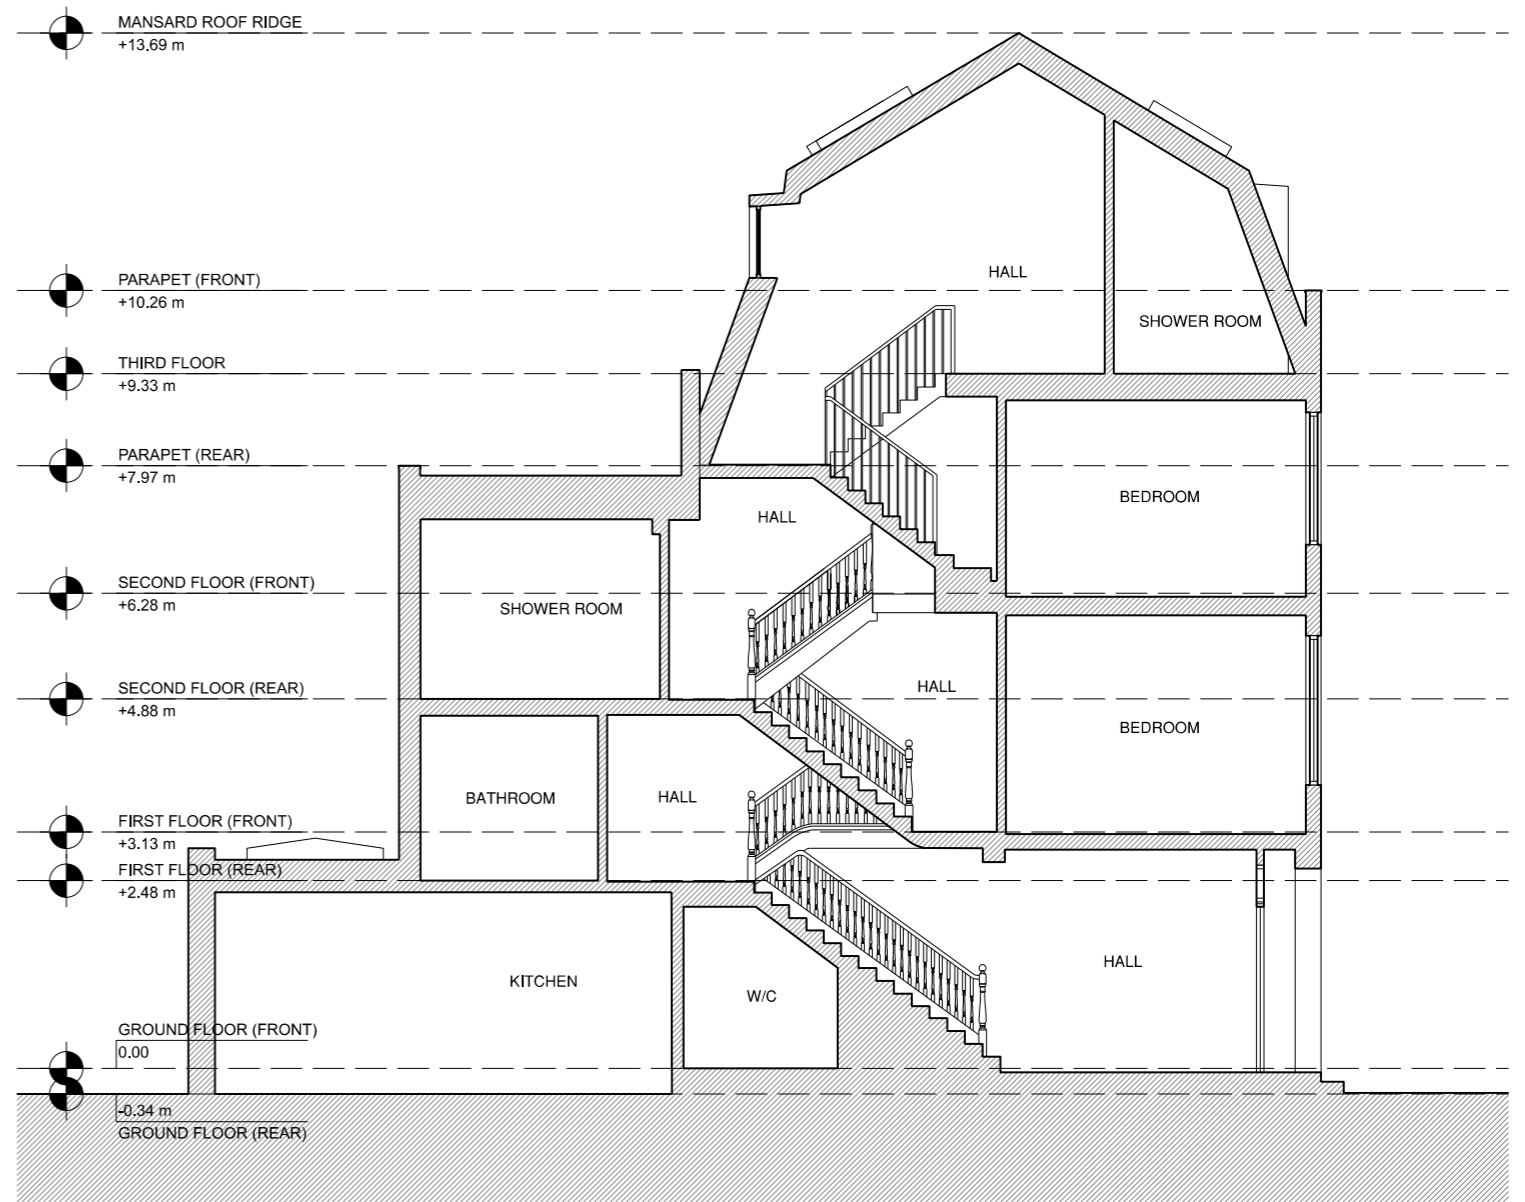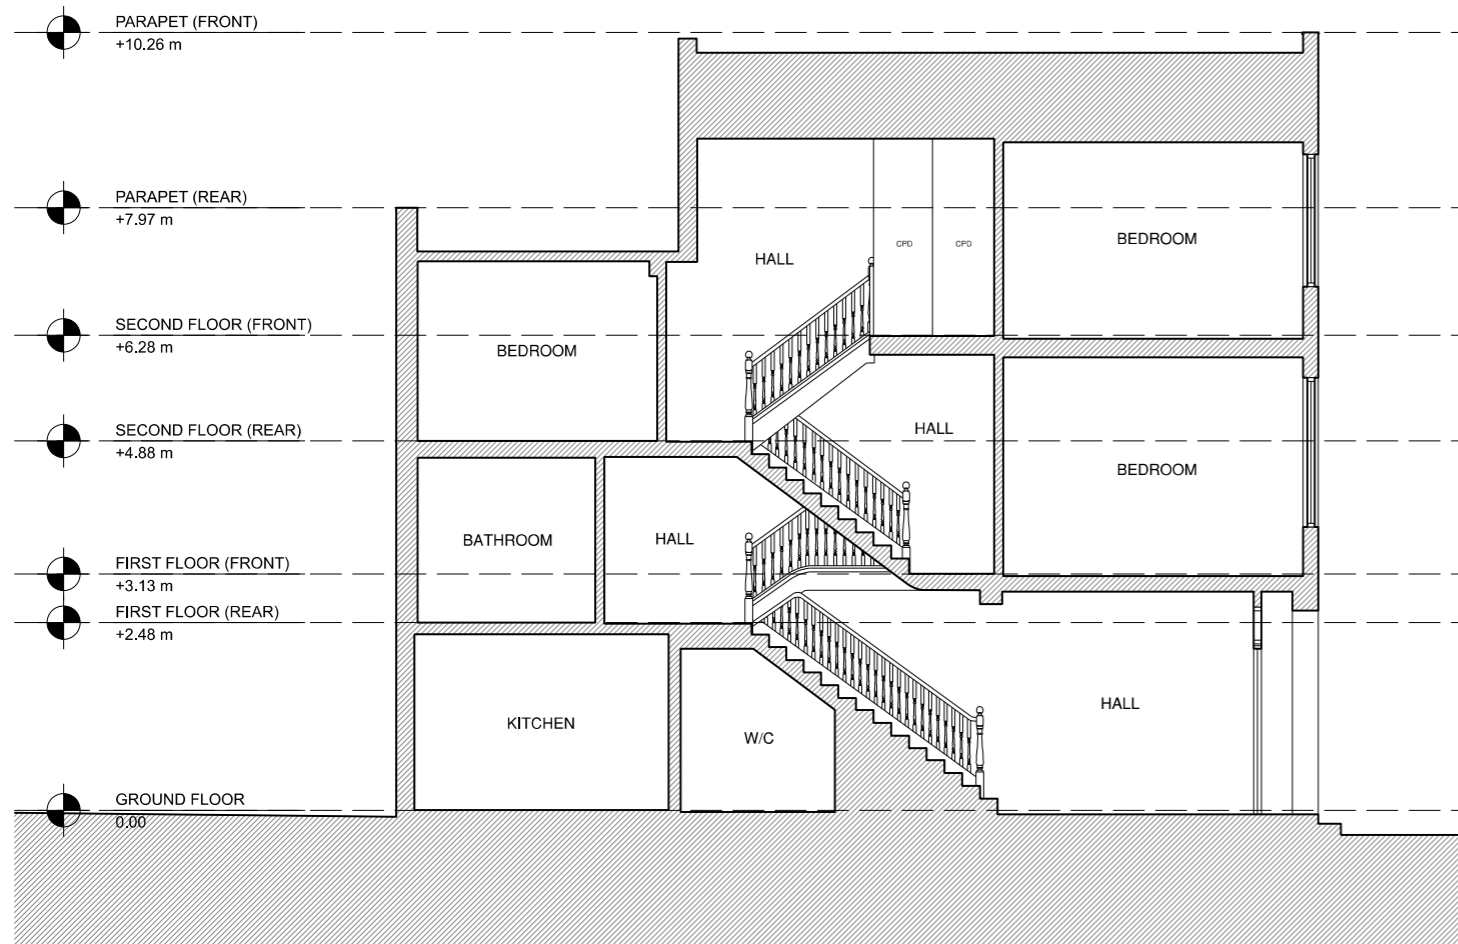

01 EXISTING SECTION AA 1:100

02 PROPOSED SECTION AA 1:100

 

HØEG ARCHITECTS

REV.	DATE ISSUED	DESCRIPTION
A	13/03/2024	Dormer window updates

NOTES
 Do not scale from drawings.
 Errors to be reported immediately to the Architect.
 To be read in conjunction with all relevant Architects' Services and Structural Engineers' drawings.
 All existing site, tree and building information has been compiled from third party content.
 All dimensions to be checked on site.

DESCRIPTION
 EXTENSION & REFURBISHMENT


DRAWING PURPOSE
 PLANNING

PROJECT
 32 MESSINA AVENUE

DATE 24/10/2023
REV. DATE 13/03/2024
REV. A


DRAWING NAME
 EXISTING & PROPOSED SECTION AA

DRAWING No. HA-1007-015
SCALE A3 1:100

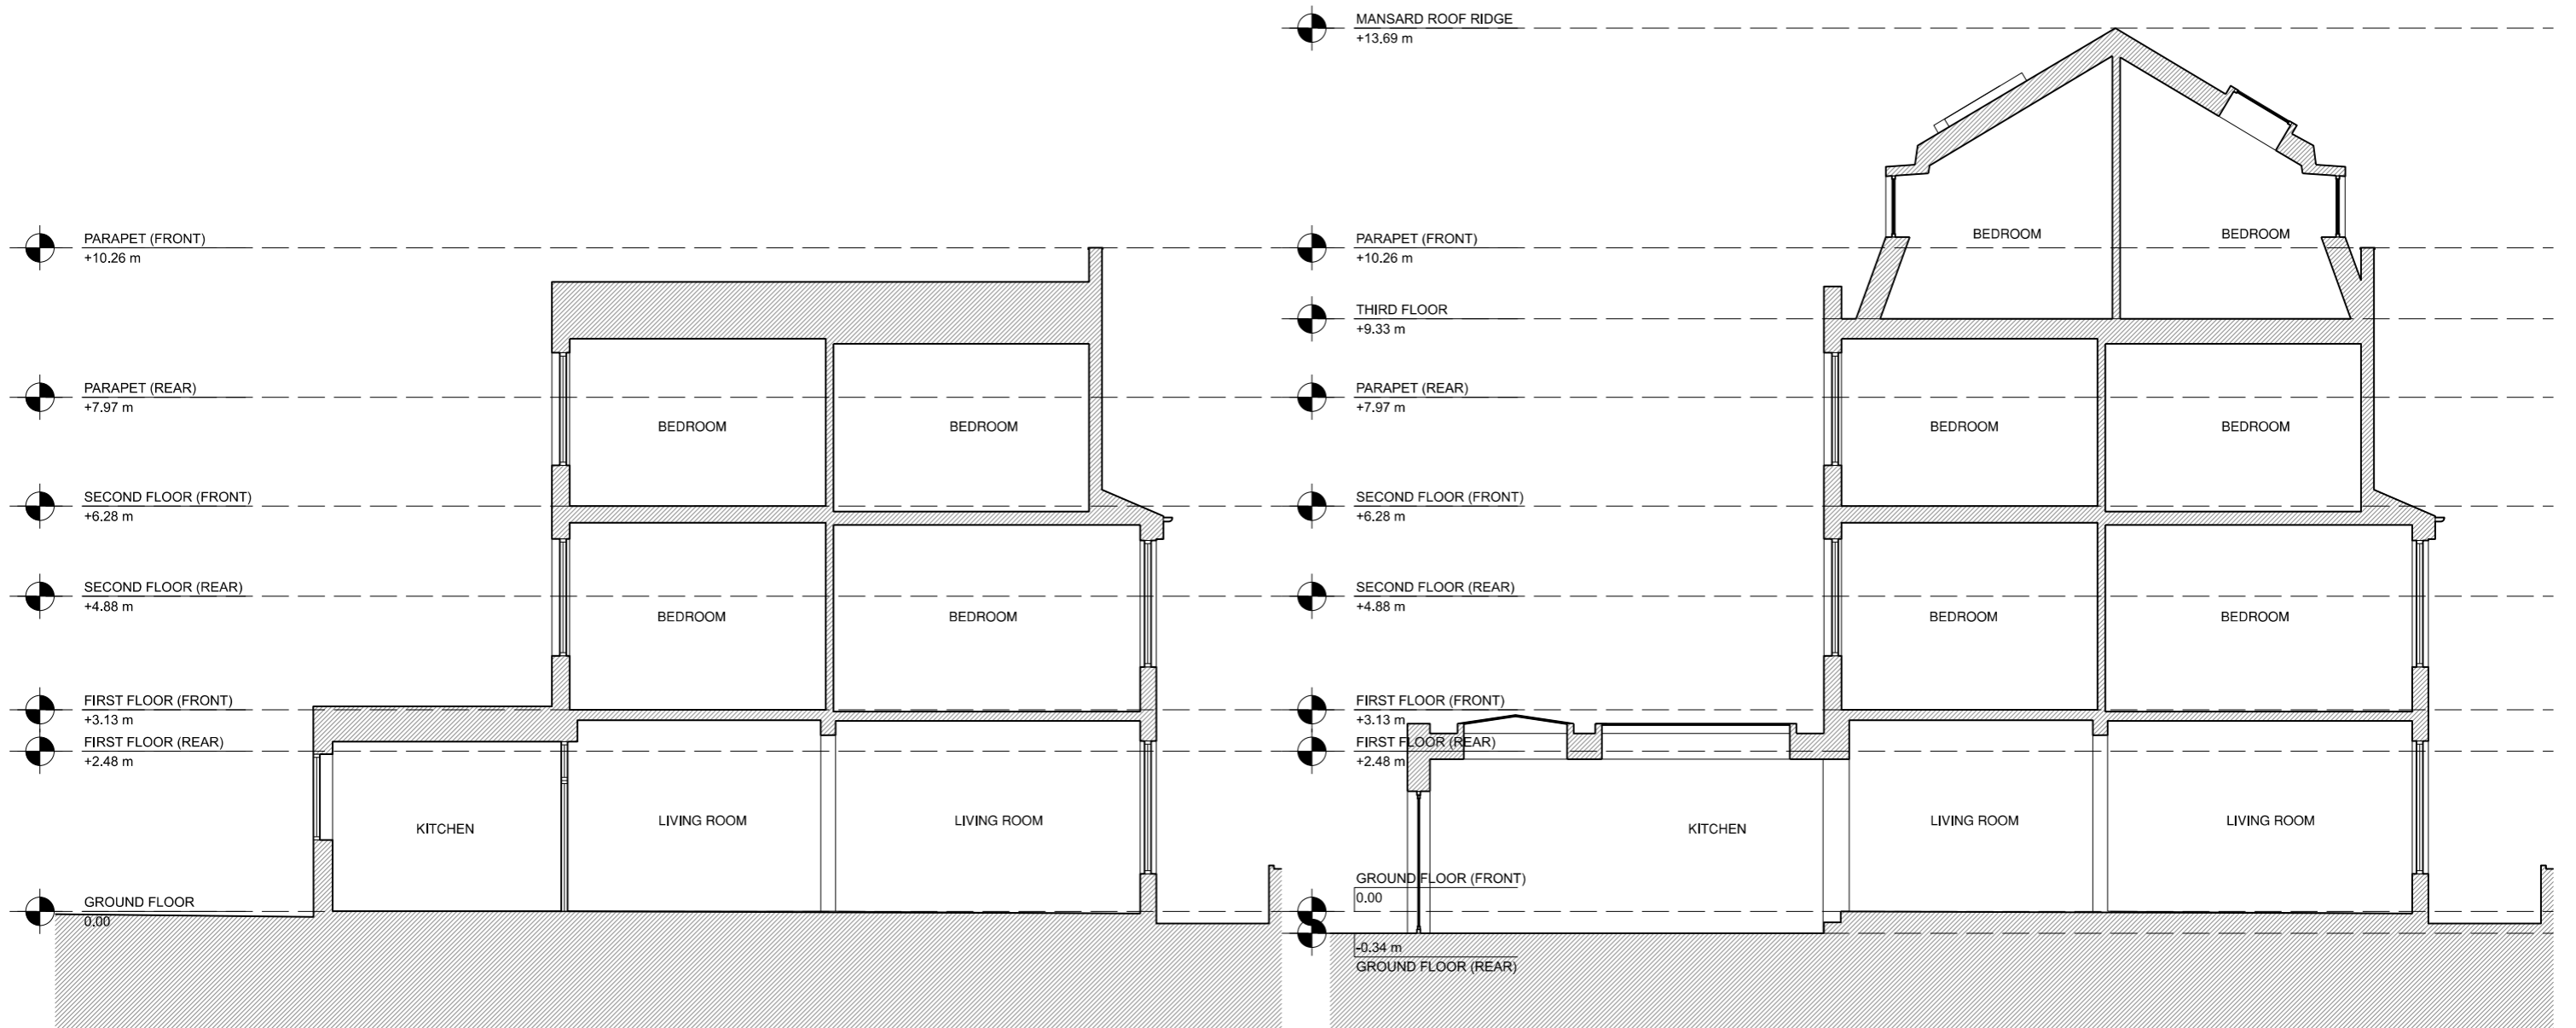

01 EXISTING SECTION CC 1:100

02 PROPOSED SECTION CC 1:100

 

HØEG ARCHITECTS

REV.	DATE ISSUED	DESCRIPTION
A	13/03/2024	Dormer window updates

NOTES
Do not scale from drawings.
Errors to be reported immediately to the Architect.
To be read in conjunction with all relevant Architects' Services and Structural Engineers' drawings.
All existing site, tree and building information has been compiled from third party content.
All dimensions to be checked on site.

DESCRIPTION
EXTENSION & REFURBISHMENT

DRAWING PURPOSE
PLANNING

PROJECT
32 MESSINA AVENUE

DATE 24/10/2023
REV. DATE 13/03/2024
REV. A

DRAWING NAME
EXISTING & PROPOSED SECTION CC

DRAWING No. HA-1007-017
SCALE A3 1:100