





1 EXISTING SOUTH ELEVATION (FRONT)
A1 @ Scale: 1:50

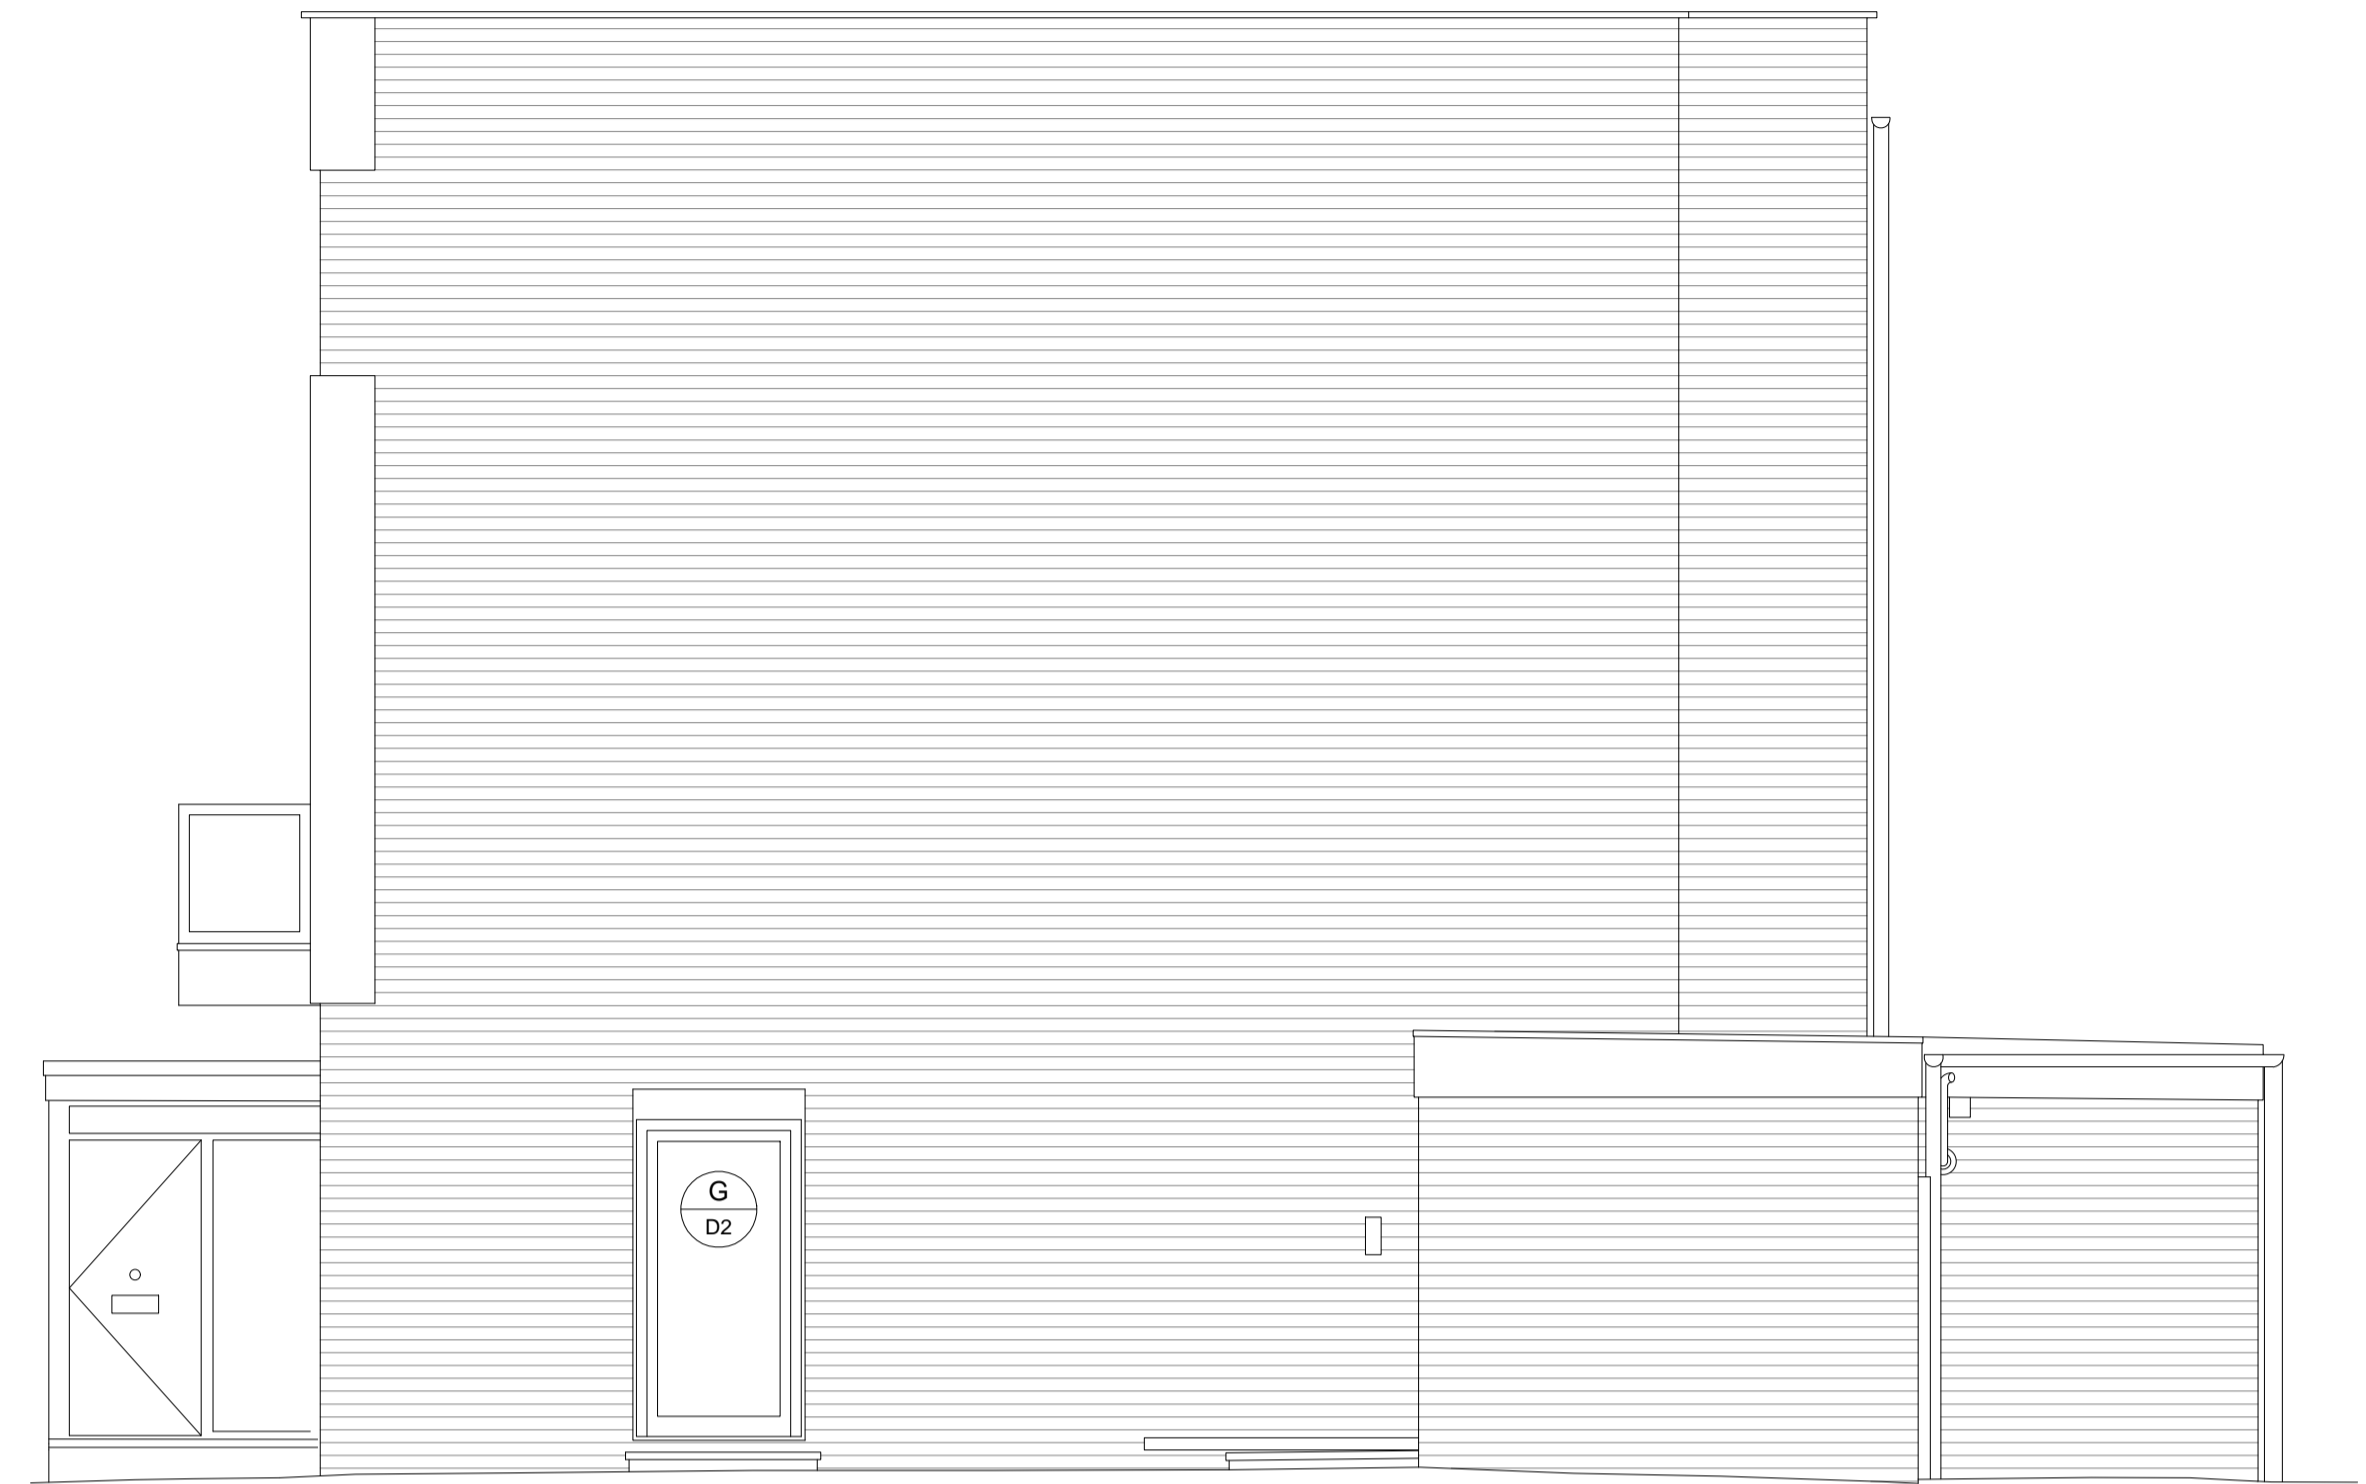

3 EXISTING EAST ELEVATION (SIDE)
A1 @ Scale: 1:50

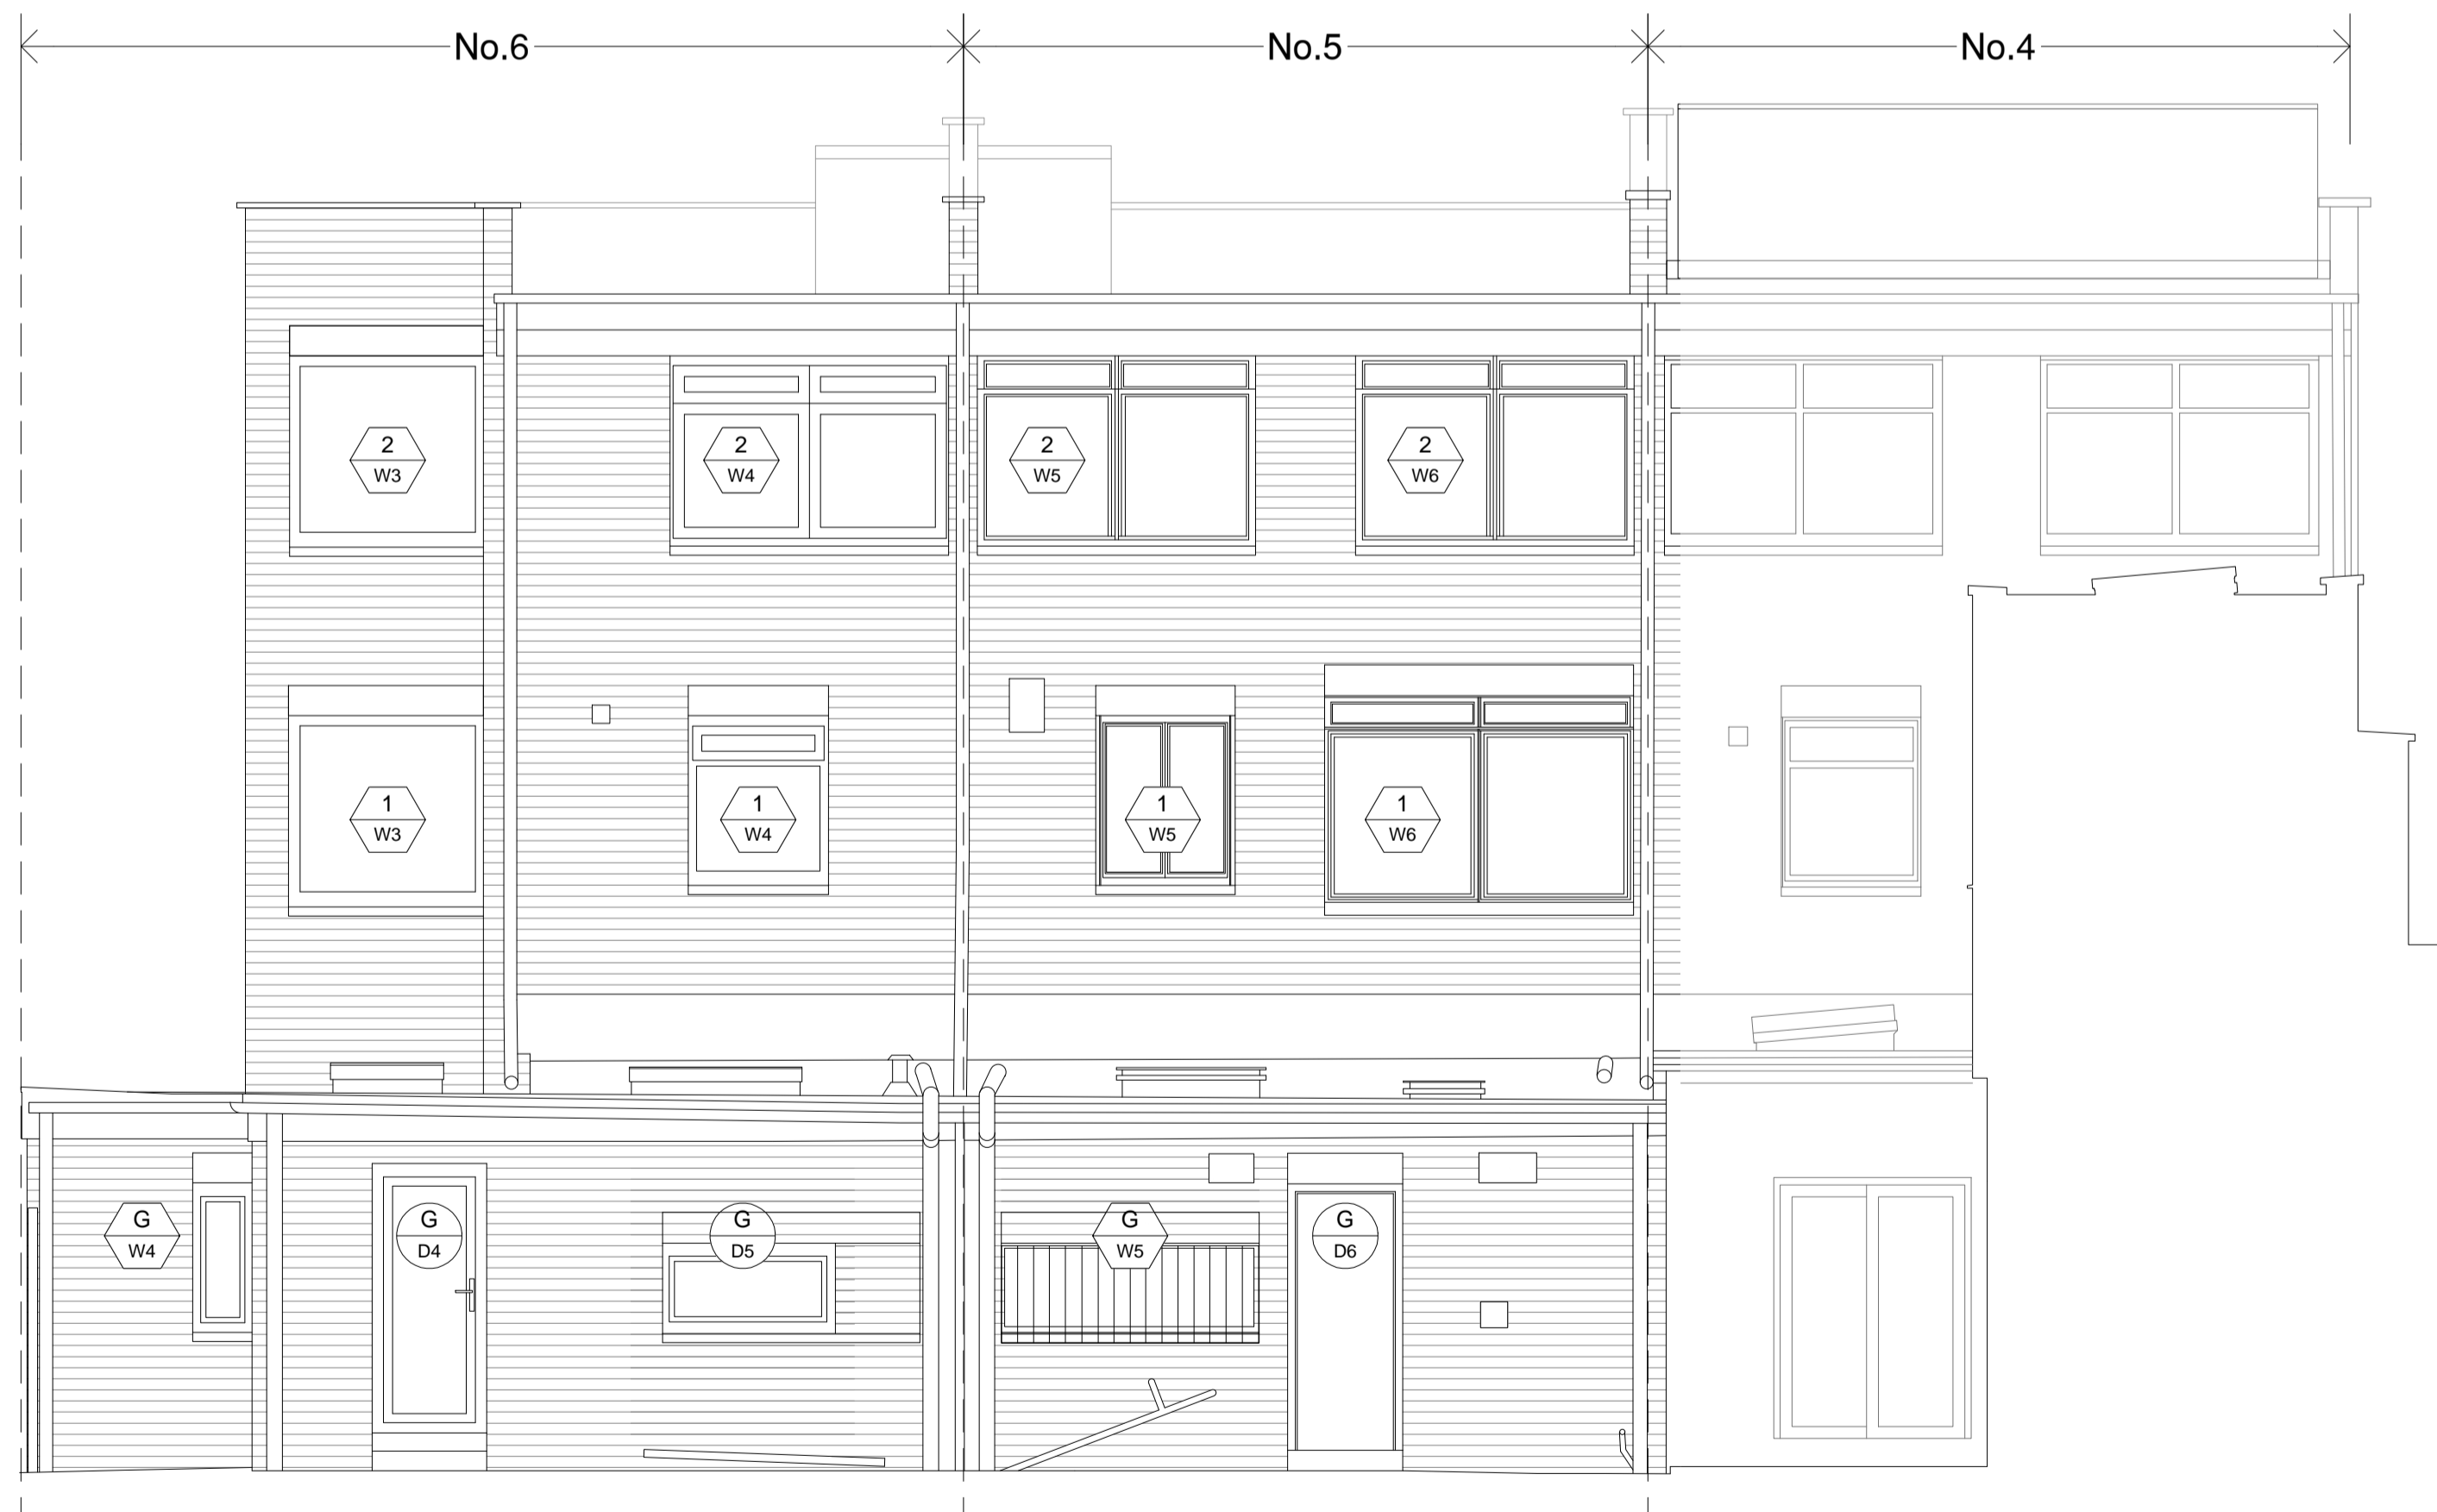

2 EXISTING NORTH ELEVATION (REAR)
A1 @ Scale: 1:50

P2	08.03.2024	RVW
* Add door G.D1 on East Elevation		
P1	12.06.2023	WHL
* PLANNING APPROVAL		
rev	amendments	date by



Project
5 & 6 Oak Hill Park Mews
Hampstead
London
NW3 7LH

Drawing Status			
PLANNING			
Date	Drawn by		
06.06.2023	WHL		
Scale	A1 @ 1:50	A3 @ 1:100	
Project No.	Ref.	Drawing No.	Rev
23052	EX	300	P2
Cad File			
23052.EX.300 (EX_DEMO ELEV)			
© IPA Architects. All rights reserved.			



T +44 (0) 7883 732373
W ipa-architects.com