




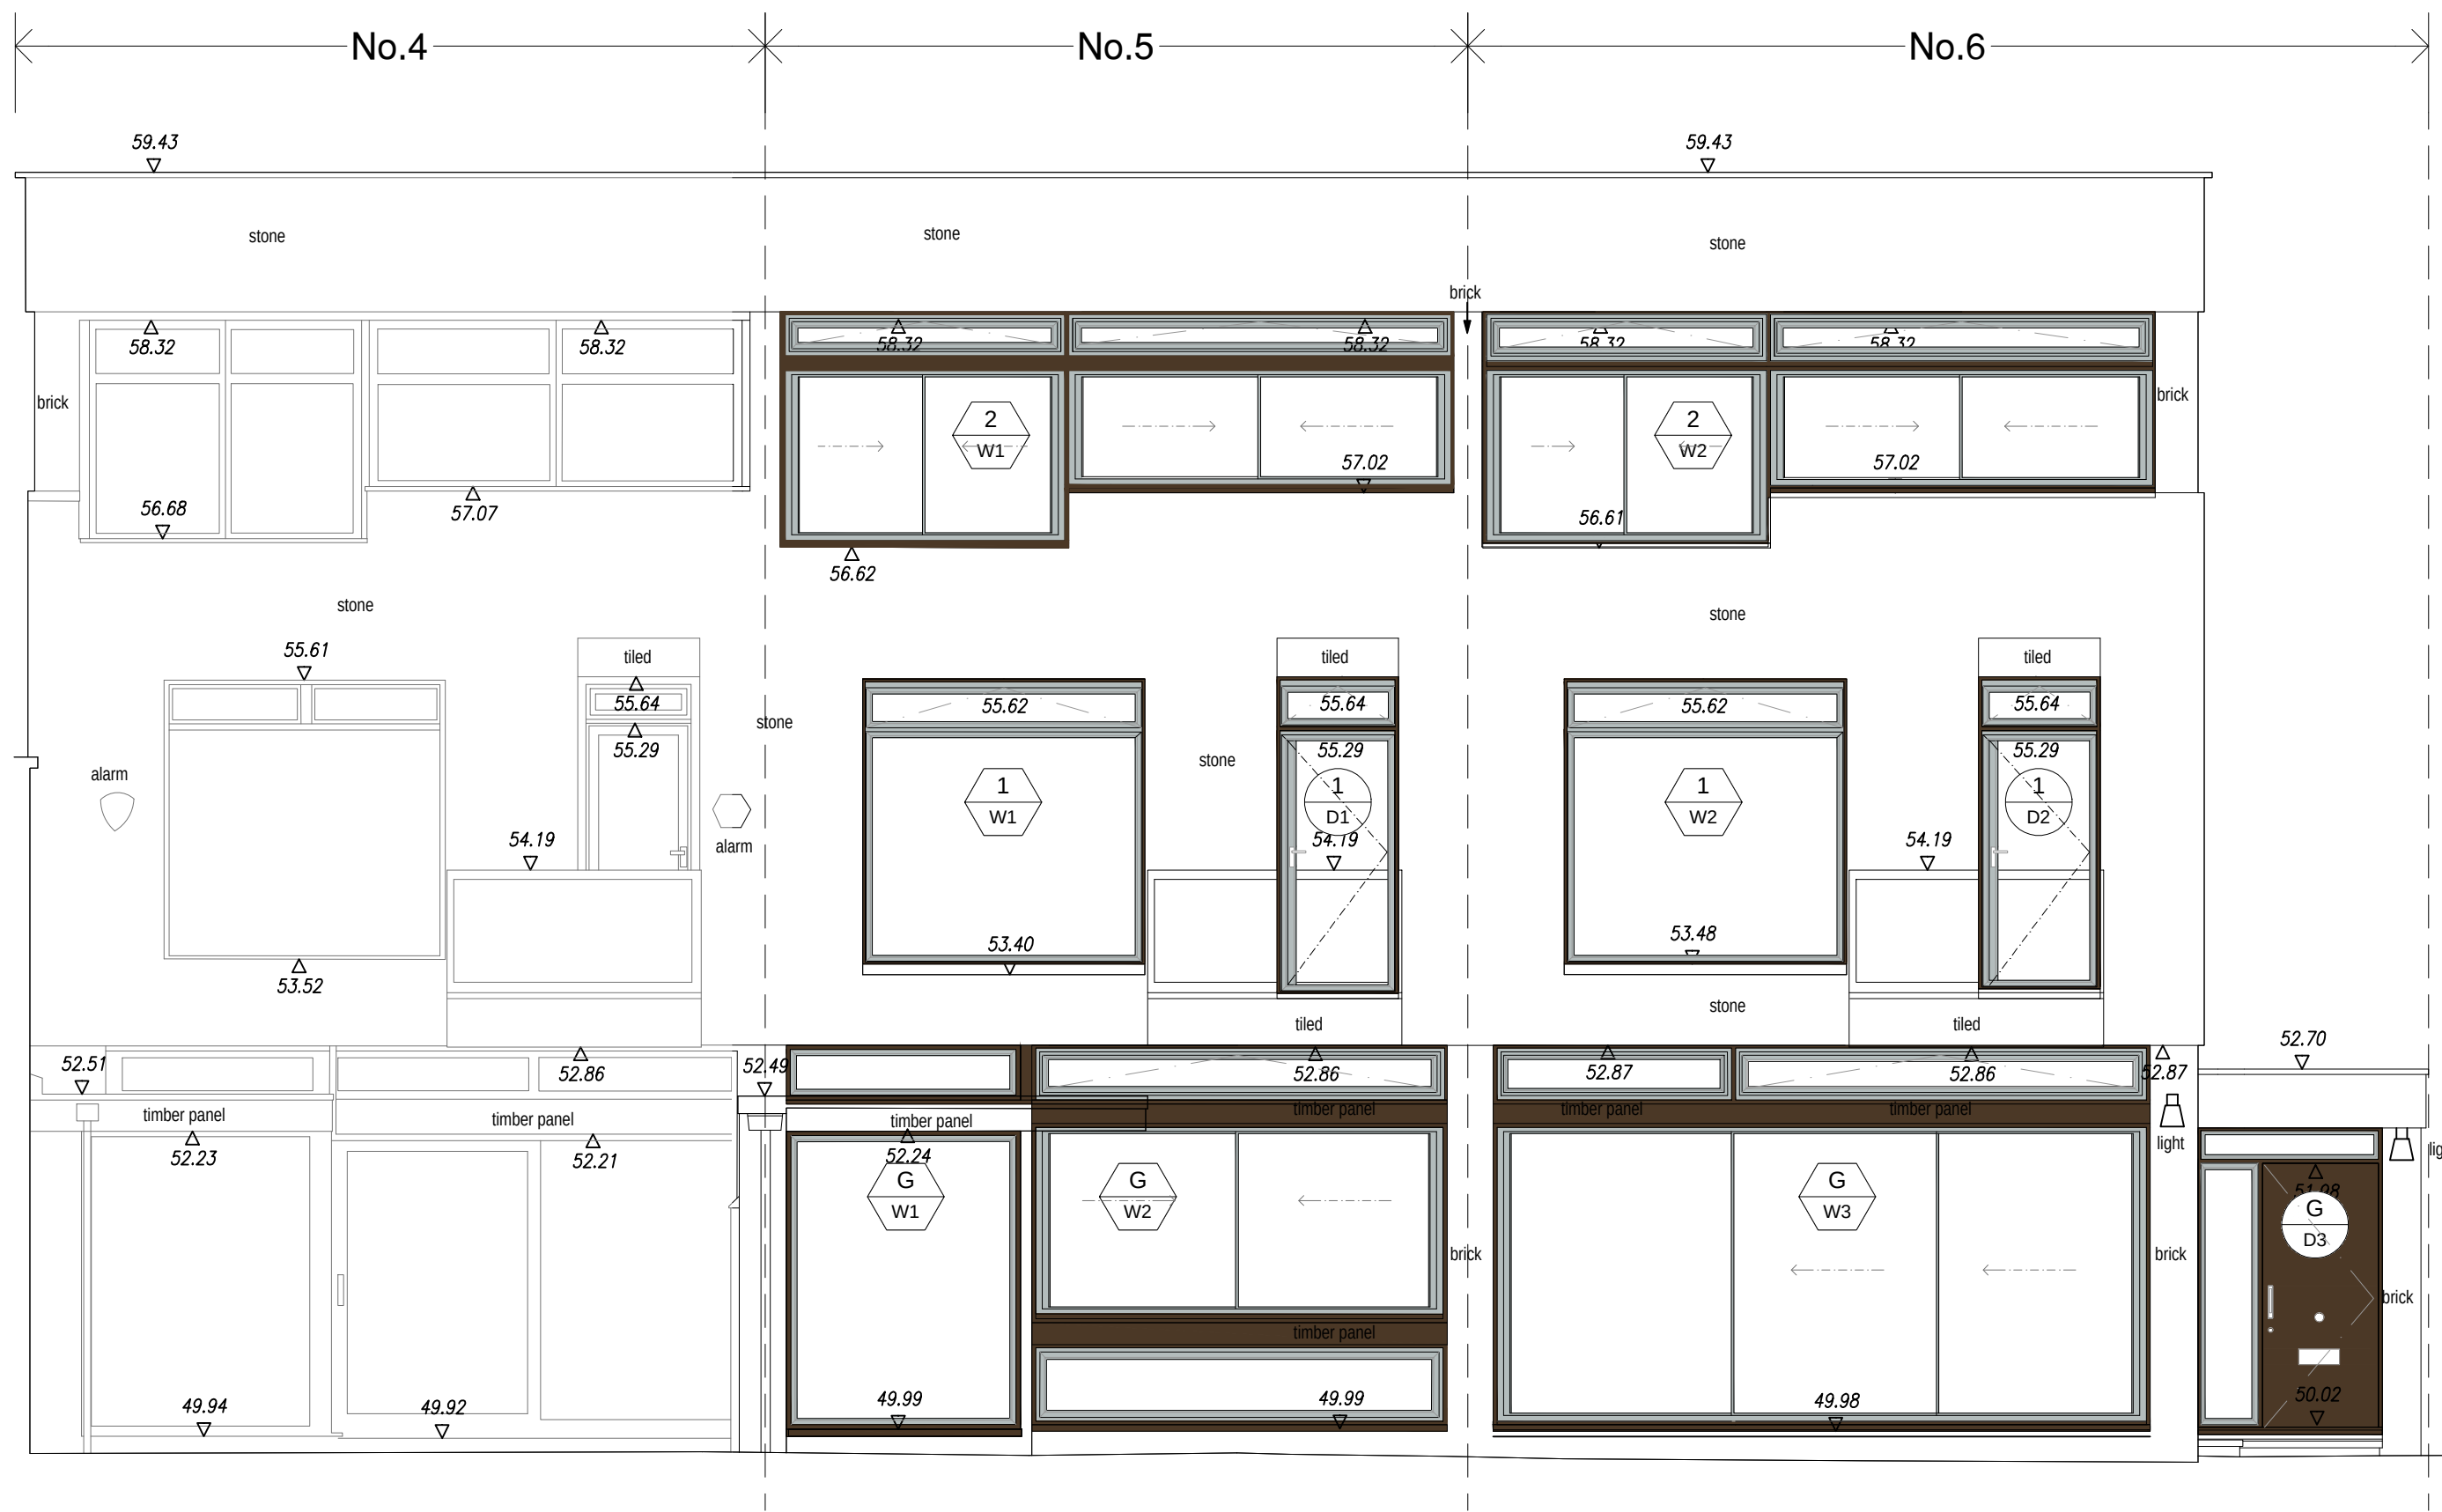

1 PROPOSED FRONT ELEVATION (SOUTH)
A1 @ Scale: 1:50

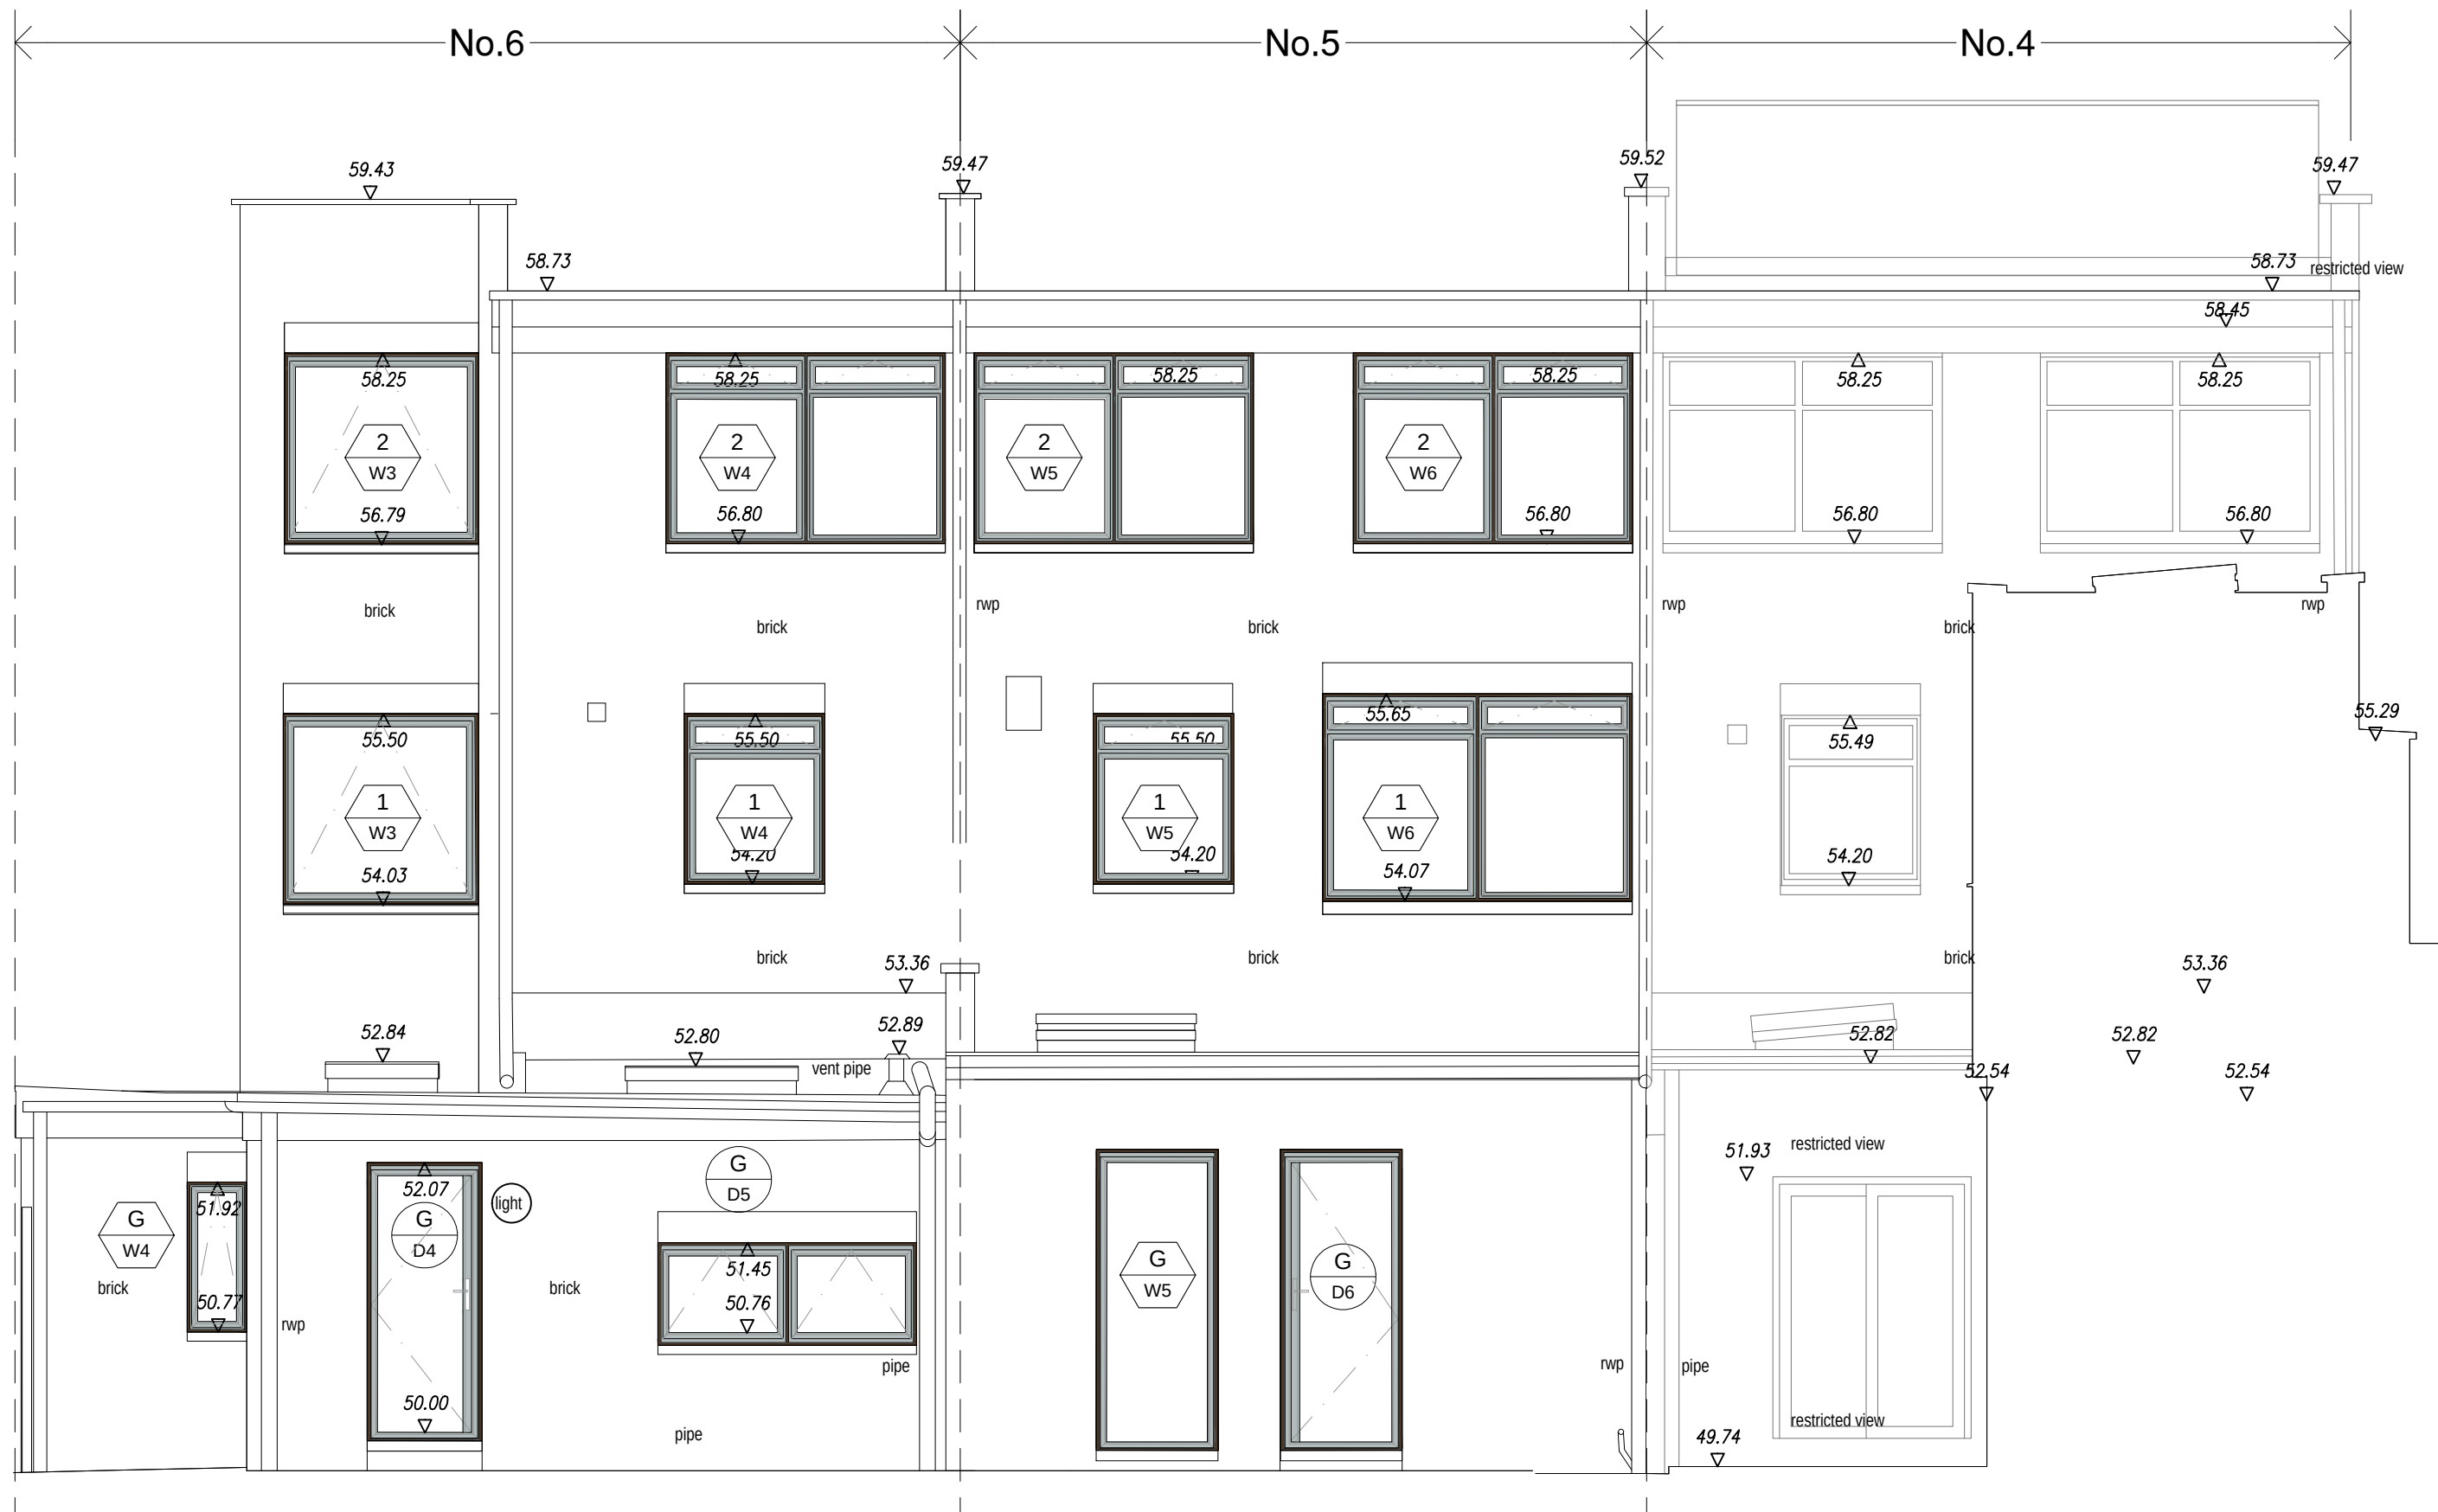

2 PROPOSED REAR ELEVATION (NORTH)
A1 @ Scale: 1:50

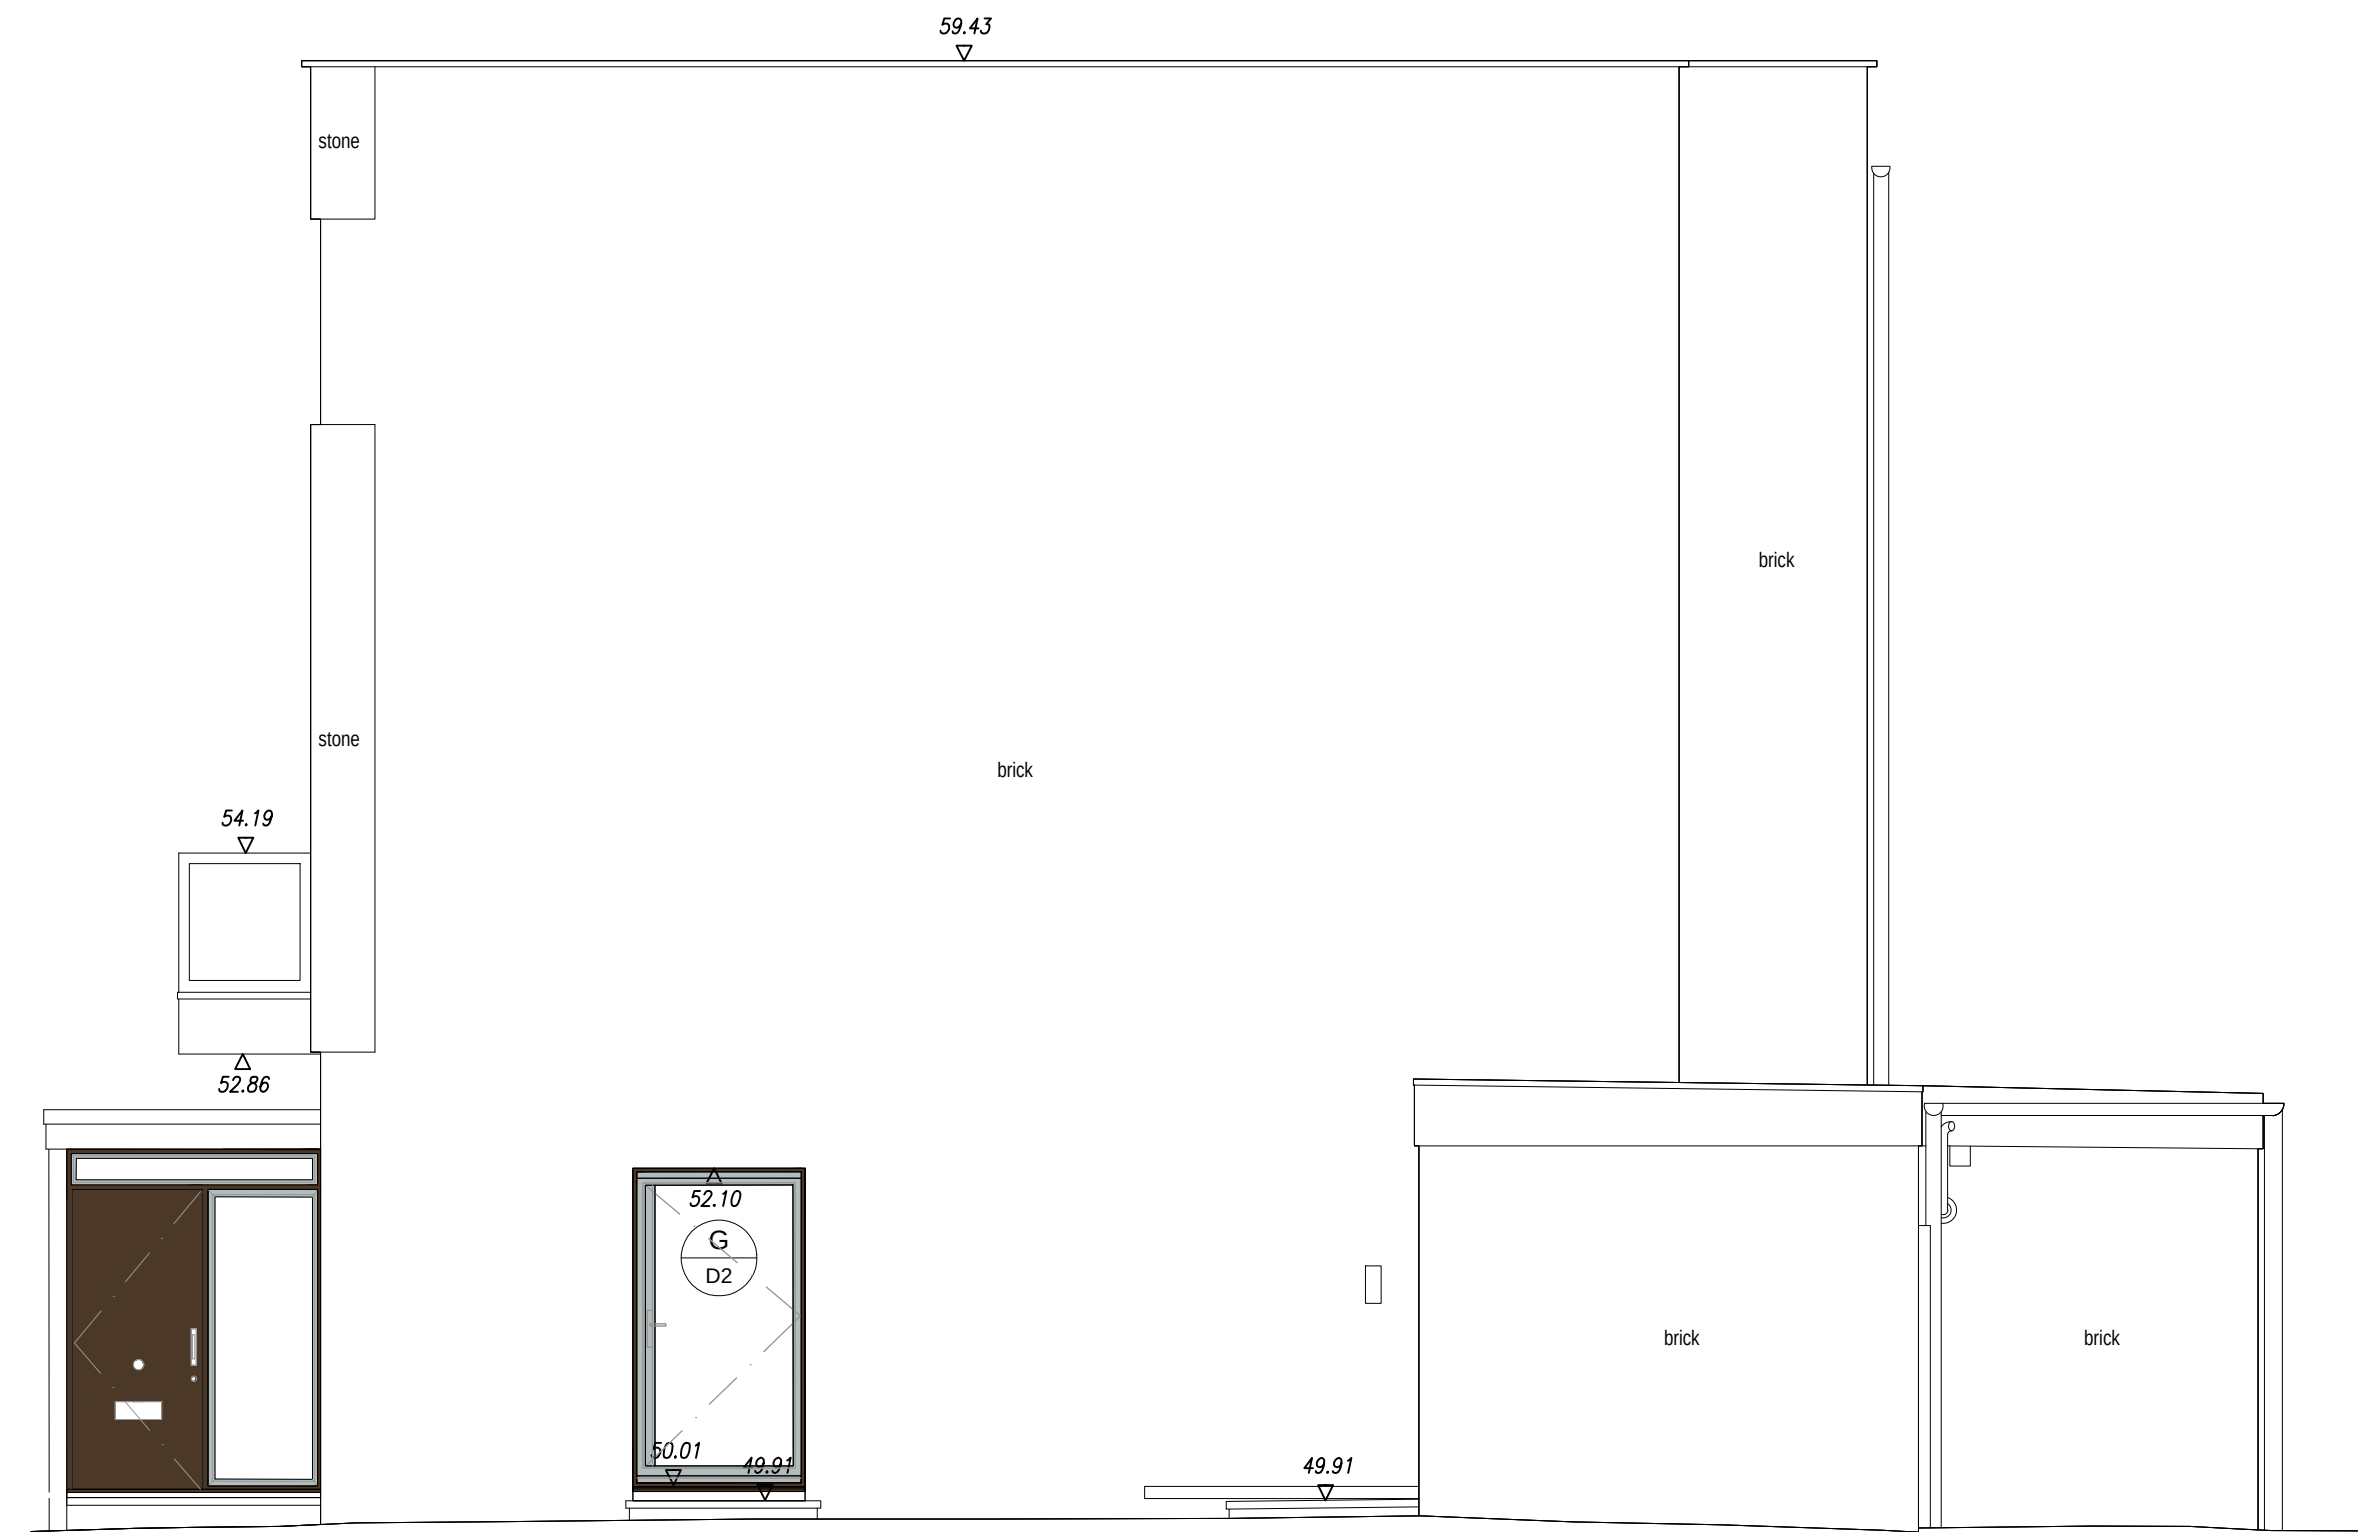

3 PROPOSED SIDE ELEVATION (WEST)
A1 @ Scale: 1:50

P3	08.03.2024 RVW
* Show G.W3 left hand fixed 2x RH sliding	
* Update top hung openings to rear elevation	
P2	01.08.2023 RVW
* GW3 - Retain as existing	
P1	12.06.2023 WHL
* PLANNING APPROVAL	
rev	amendments
date	by



Project
5 & 6 Oak Hill Park Mews
Hampstead
London
NW3 7LH

Drawing Status			
PLANNING			
Date	06.06.2023		WHL
Scale	A1 @ 1:50		A3 @ 1:100
Project No.	23052	Ref.	PL
Drawing No.	300	Rev	P3
Cad File			
23052.PL.100 (PROP PLANS_ELEV)			
© IPA Architects: All rights reserved.			



T +44 (0) 7883 732373
W ipa-architects.com