



Second Floor Plan
[existing] 1:100

No Change

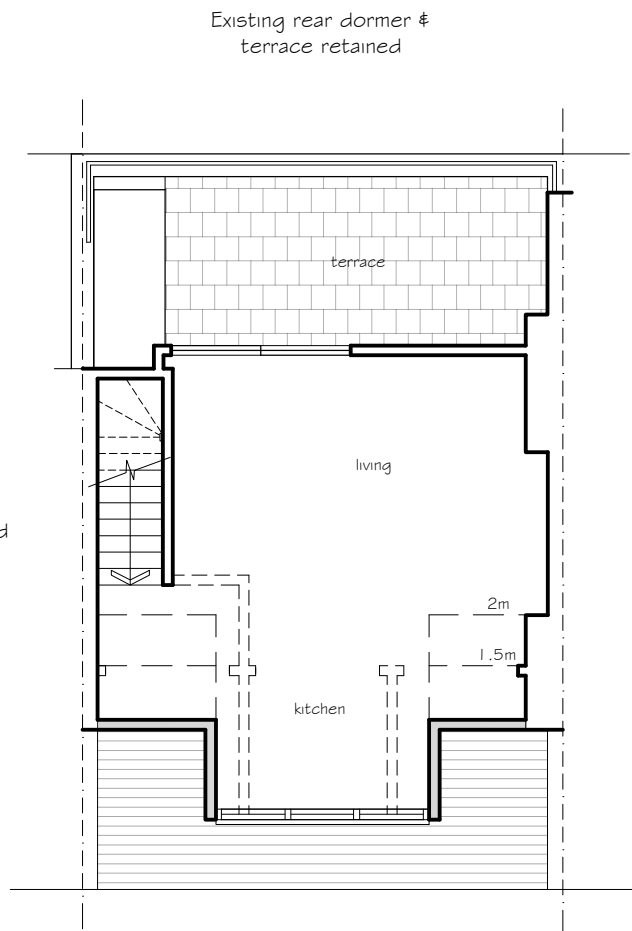


Loft Plan
[proposed] 1:100

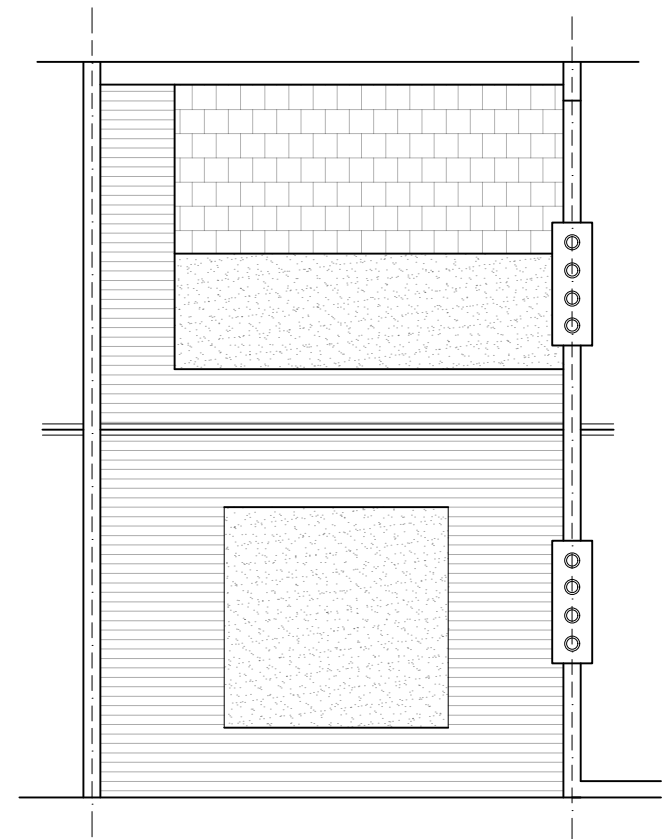

Roof Plan
[proposed] 1:100

CARLINGFORD ROAD

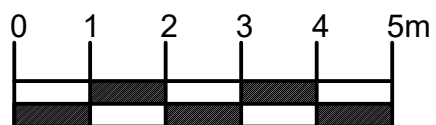

Suite 13, Rivers Lodge
West Common
Harpenden
AL5 2D

t: 01582 287 280
e: enquiries@planningconsent.com
w: www.planningconsent.com



Drawing Title:
Proposed Floor plans

Project:
Insertion of new front
dormer

Location:
Top Floor Flat,
23 Carlingford Road
London NW3

Scale: 1:100@A3

Drwn: ao

Date: February 2024

Drawing No:

5446_PL_02