



the horseshoe
hampstead
existing ground floor plan

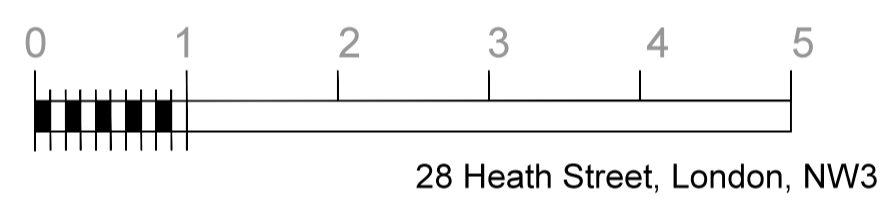


1:50 @A1
28 Heath Street, London, NW3
January 2024

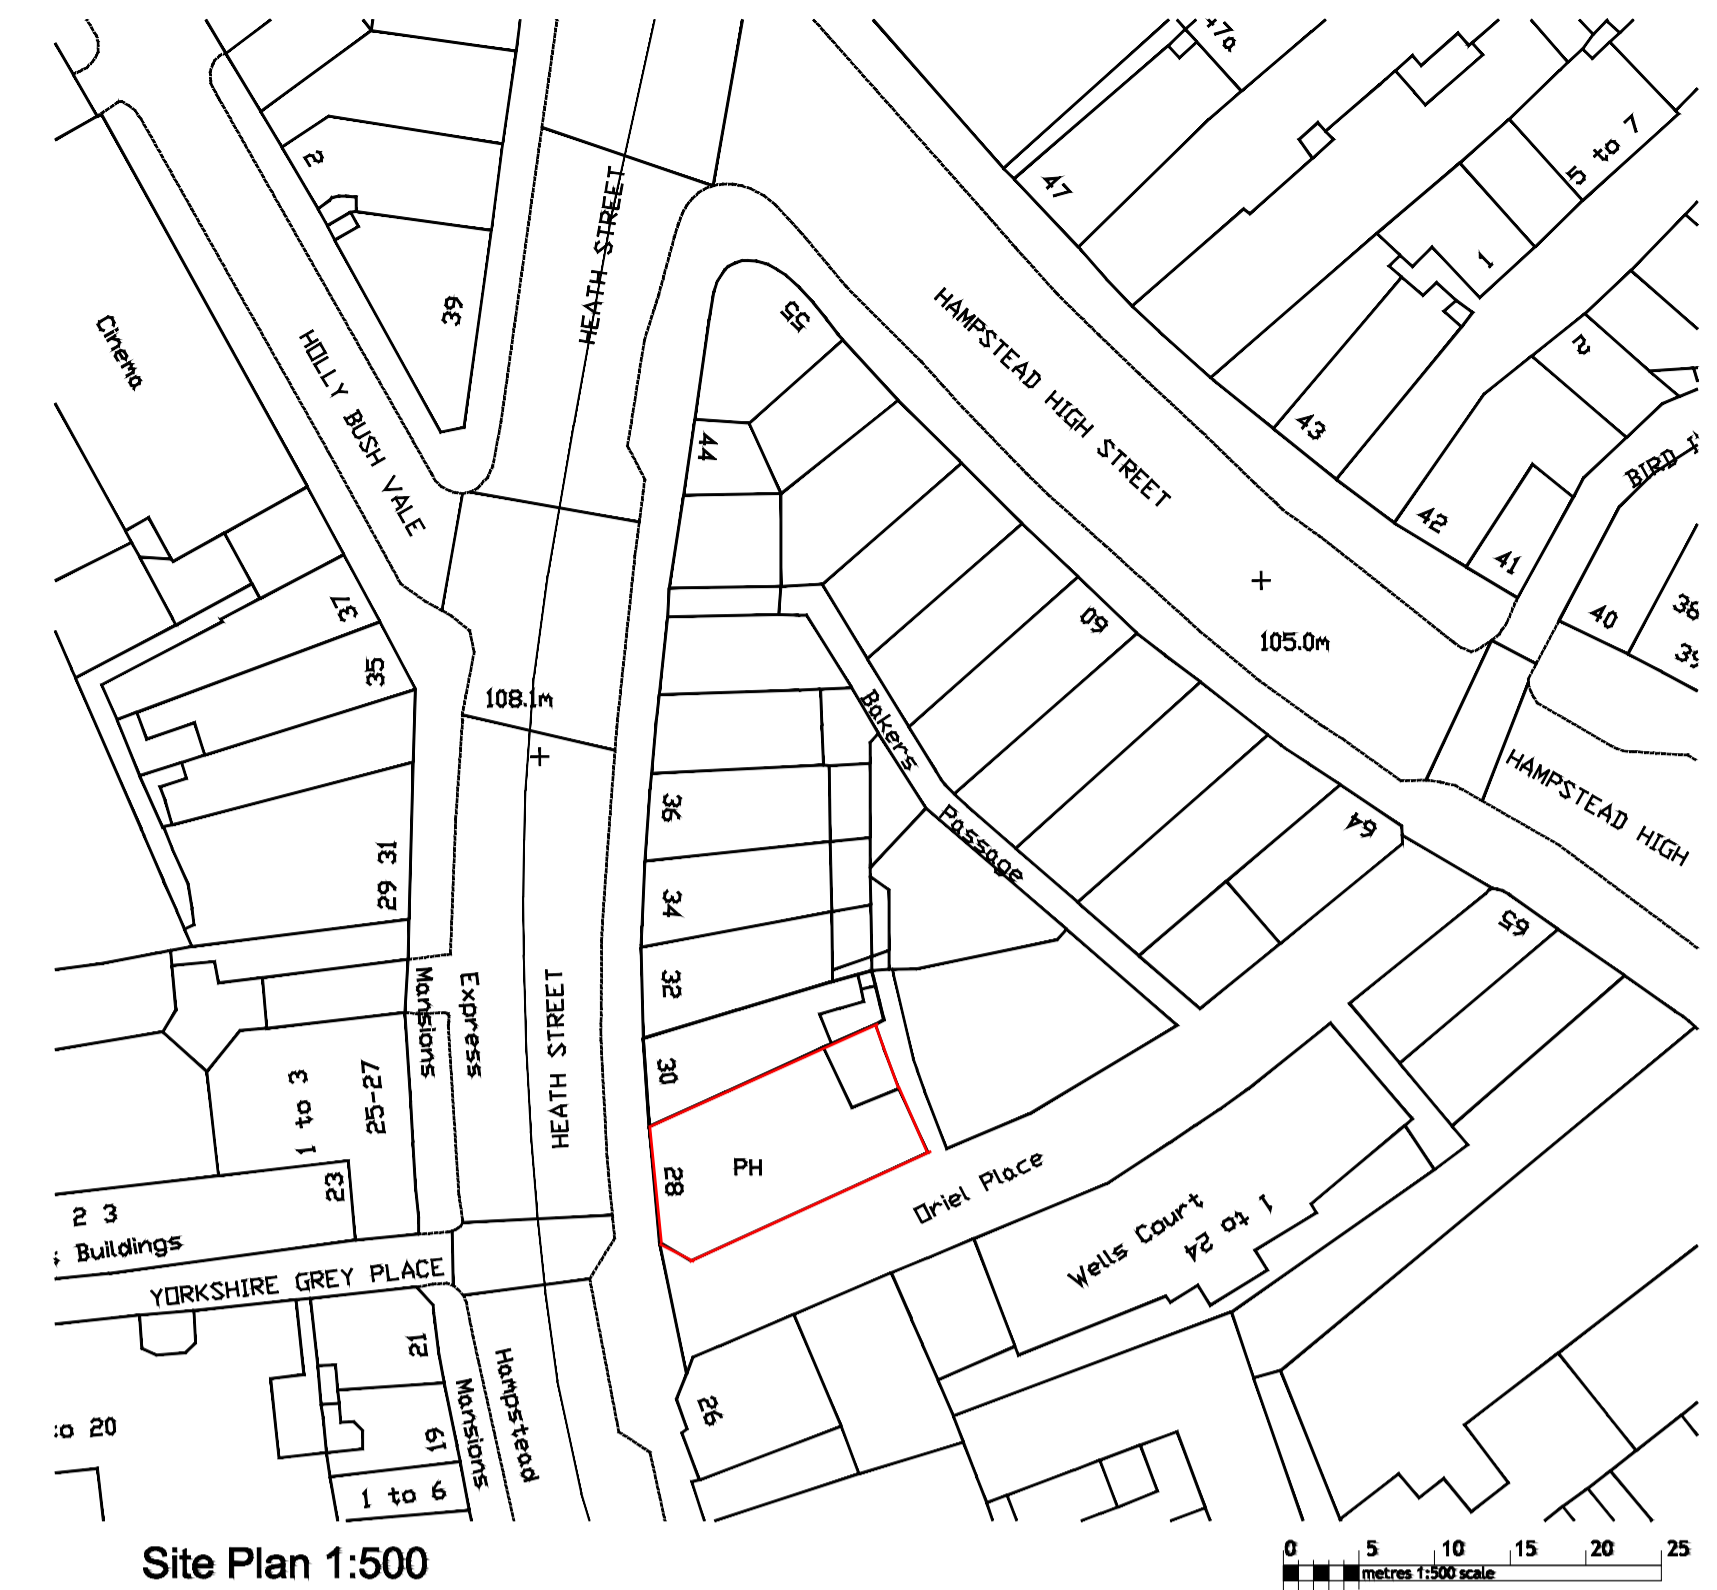

Site Plan 1:500


Site and Location Plan

Scale: 1:100 @ A3

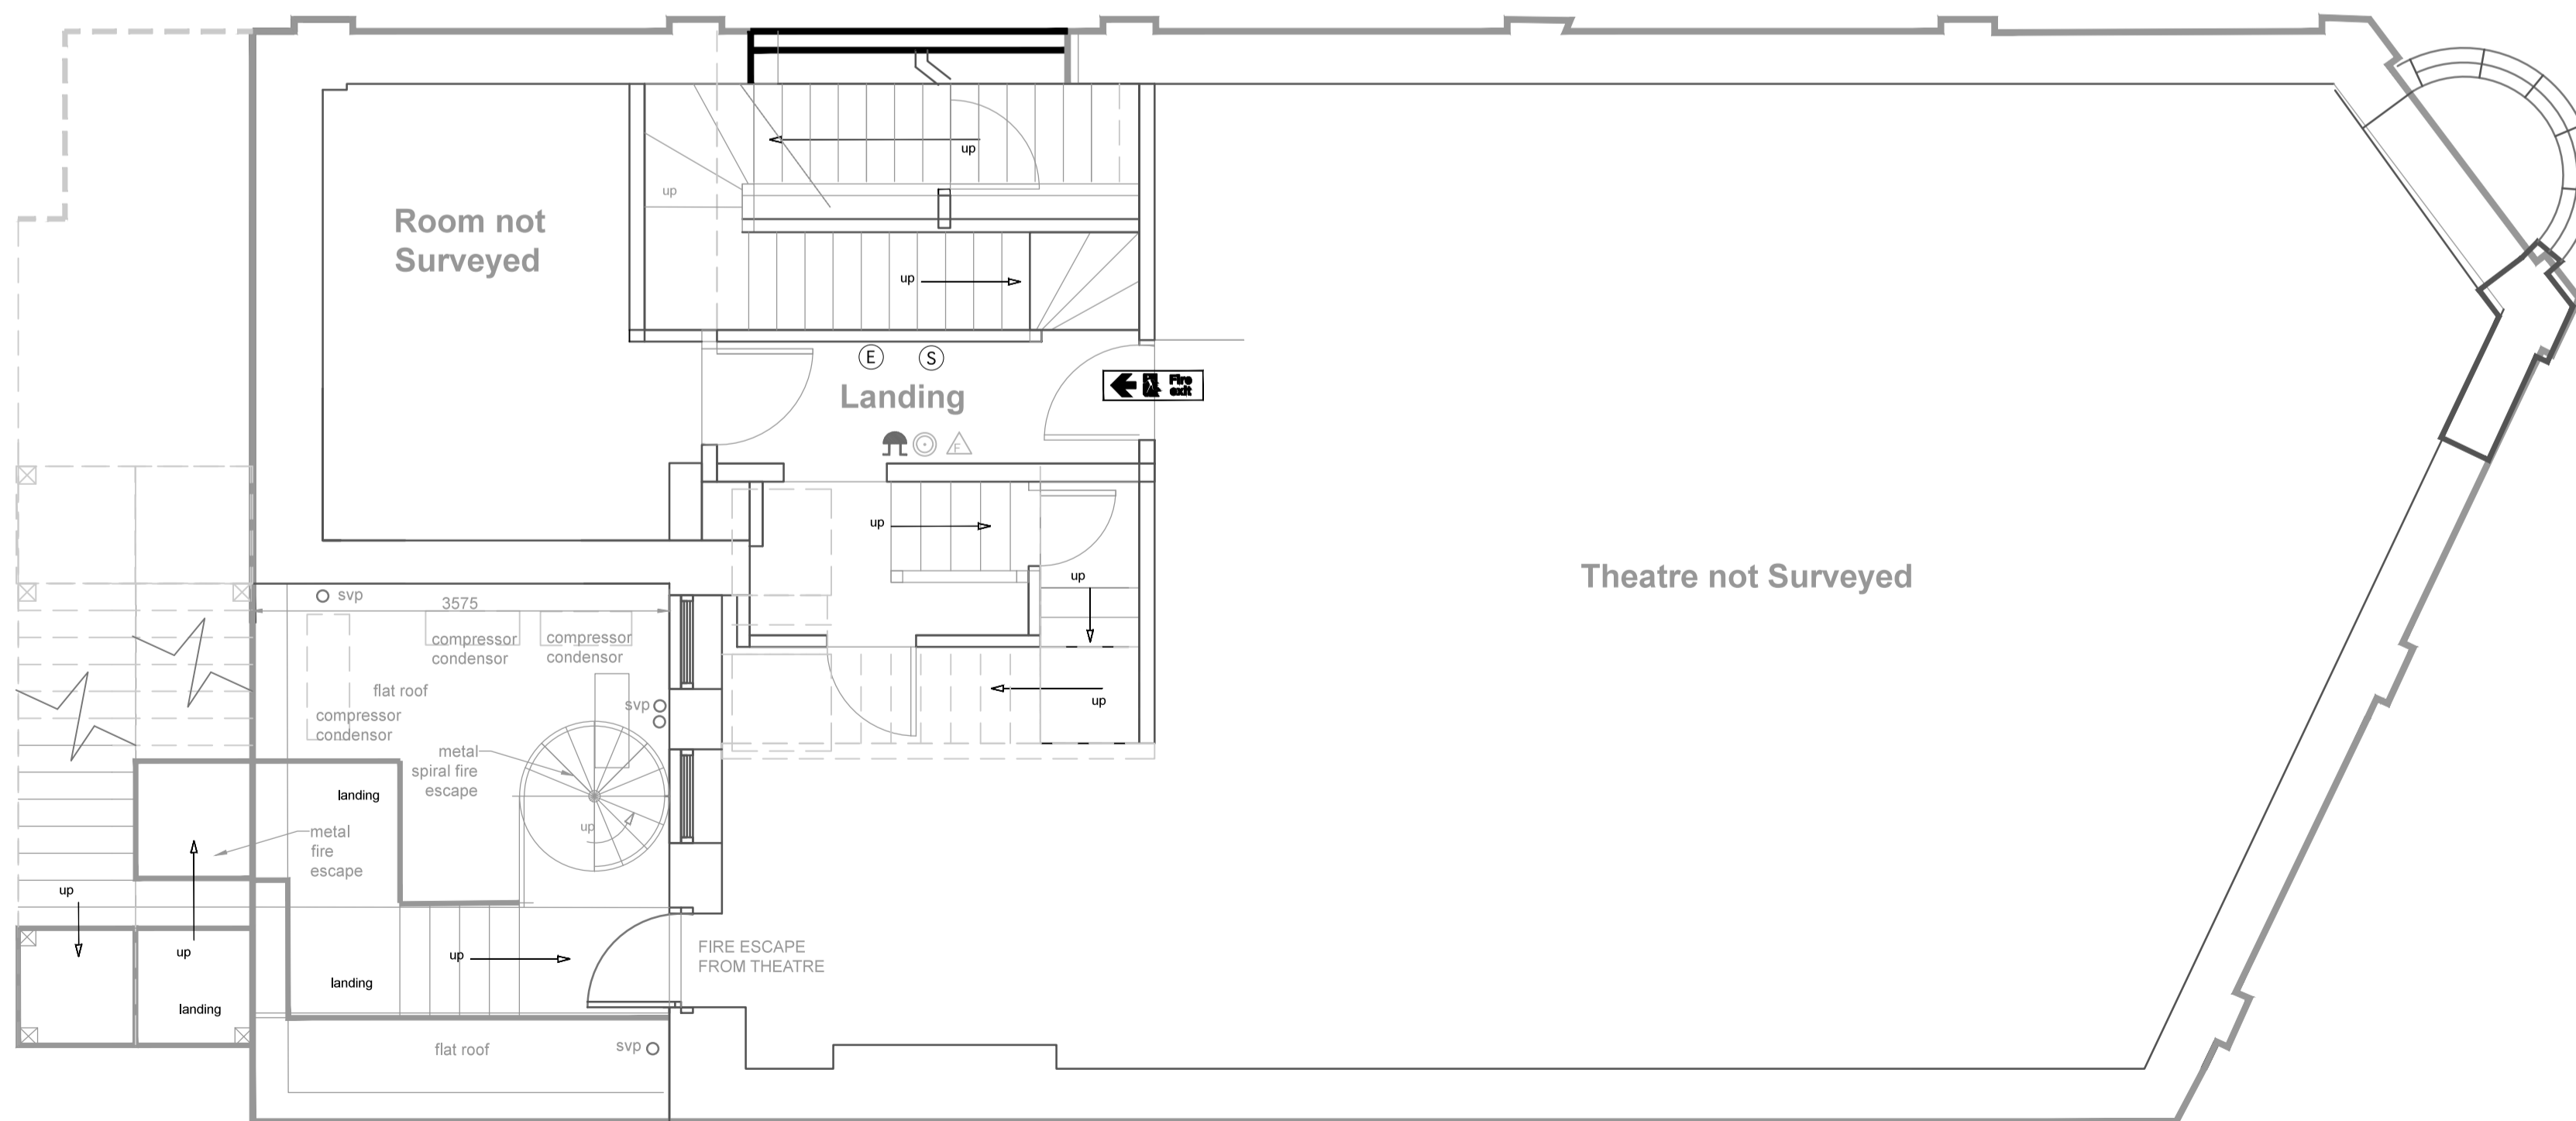

the horseshoe
hampstead
existing first floor plan



REV	NOTES	DATE	BY
<small>DO NOT SCALE. WRITTEN DIMENSIONS TO BE USED IN PREFERENCE TO SCALED DIMENSIONS. ALL DIMENSIONS TO BE CHECKED ON SITE BY CONTRACTOR & ALL DISCREPANCIES TO BE REPORTED TO SMITH COLDHAM DESIGN LTD.</small>			
CLIENT			
Urban Pubs and Bars			
JOB TITLE			
The Horseshoe 28 Heath Street Hampstead, NW3 6TE tel: 020 7431 7206			
DRAWING TITLE			
Ground and First Floor EXISTING PLANS Site and Location Plan			
SCALE	DRAWING No		
1:50 and 1:500 @ A1	6093-24-100		
DATE			
January 2024			
DRAWN BY	REVISION		
Patrick Smith MCSD			
 smith coldham design ltd <small>55 LIME GROVE, RUSSELL, MIDDLESEX, HA4 6RL M: 07774 476519 T: 020 8869 9681 E: patrick@smithcoldham.net</small> design - architecture - brand development - project management			