



28 Heath Street, Hampstead
second floor plan as existing

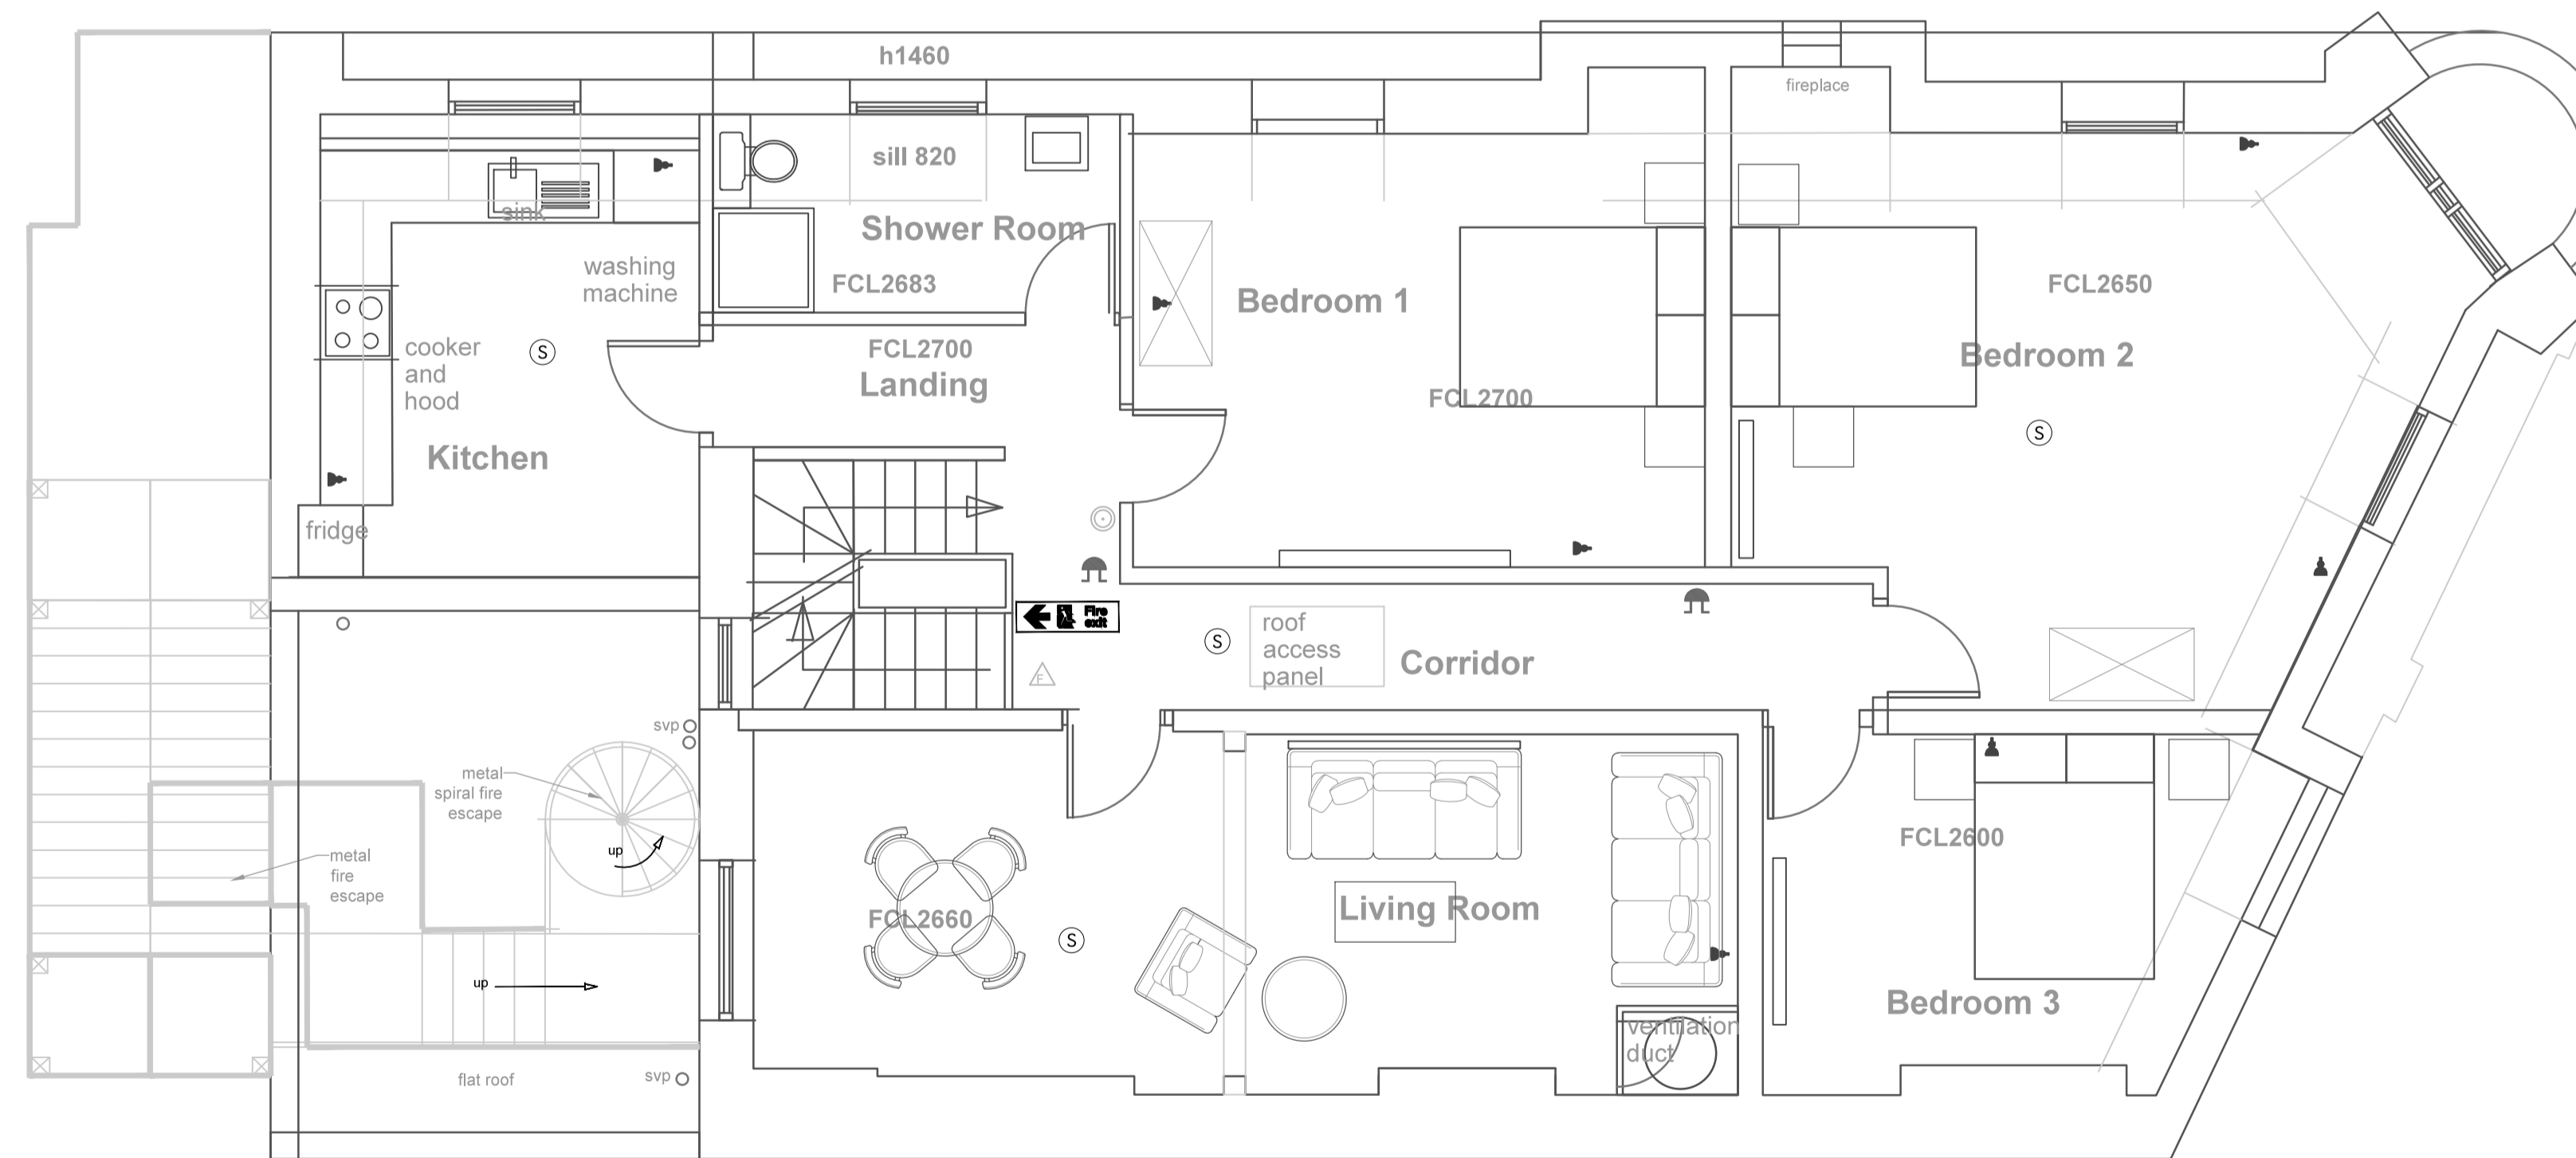

28 Heath Street, Hampstead
third floor plan as existing

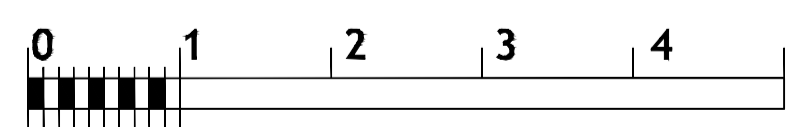

FIRE KEY	
	Optical Smoke Detector
	Heat Detector
	Sounder
	Call Point (break glass)
	Internally illuminated Fire Exit Sign
	Emergency Light (3hr)
	Directional Arrow Sign
	Secure Door in Open Position Sign
	Fire Exit Sign
	Fire Door FD30S
	CCTV Camera
	fire extinguisher
	Red Line Denotes Licensed Area

REV	NOTES	DATE	BY
DO NOT SCALE. WRITTEN DIMENSIONS TO BE USED IN PREFERENCE TO SCALED DIMENSIONS. ALL DIMENSIONS TO BE CHECKED ON SITE BY CONTRACTOR & ALL DISCREPANCIES TO BE REPORTED TO SMITH COLDHAM DESIGN LTD.			
CLIENT Urban Pubs and Bars			
JOB TITLE The Horseshoe 28 Heath Street Hampstead, NW3 6TE tel: 020 7431 7206			
DRAWING TITLE Second and Third Floor EXISTING PLANS			
SCALE 1-50 @ A1	DRAWING No 6093-24-101		
DATE January 2024	REVISION		
DRAWN BY Patrick Smith MCSD	REVISION		
 smith coldham design ltd <small>55 LIME GROVE, RUSSELL, MIDDLESEX, HA4 6RL M: 07774 476519 T: 020 8869 9681 E: patrick@smithcoldham.com</small> design - architecture - brand development - project management			