
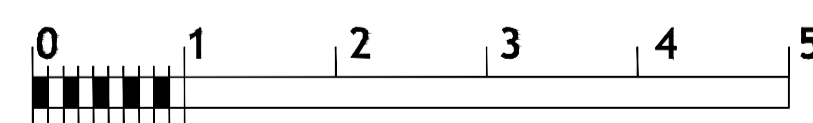


FIRE KEY

	Optical Smoke Detector
	Heat Detector
	Sounder
	Call Point (break glass)
	Internally illuminated Fire Exit Sign
	Emergency Light (3hr)
	Directional Arrow Sign
	Secure Door in Open Position Sign
	Fire Exit Sign
	Fire Door FD30S
	CCTV Camera
	fire extinguisher
	Red Line Denotes Licensed Area

28 Heath Street, Hampstead
second floor plan as proposed

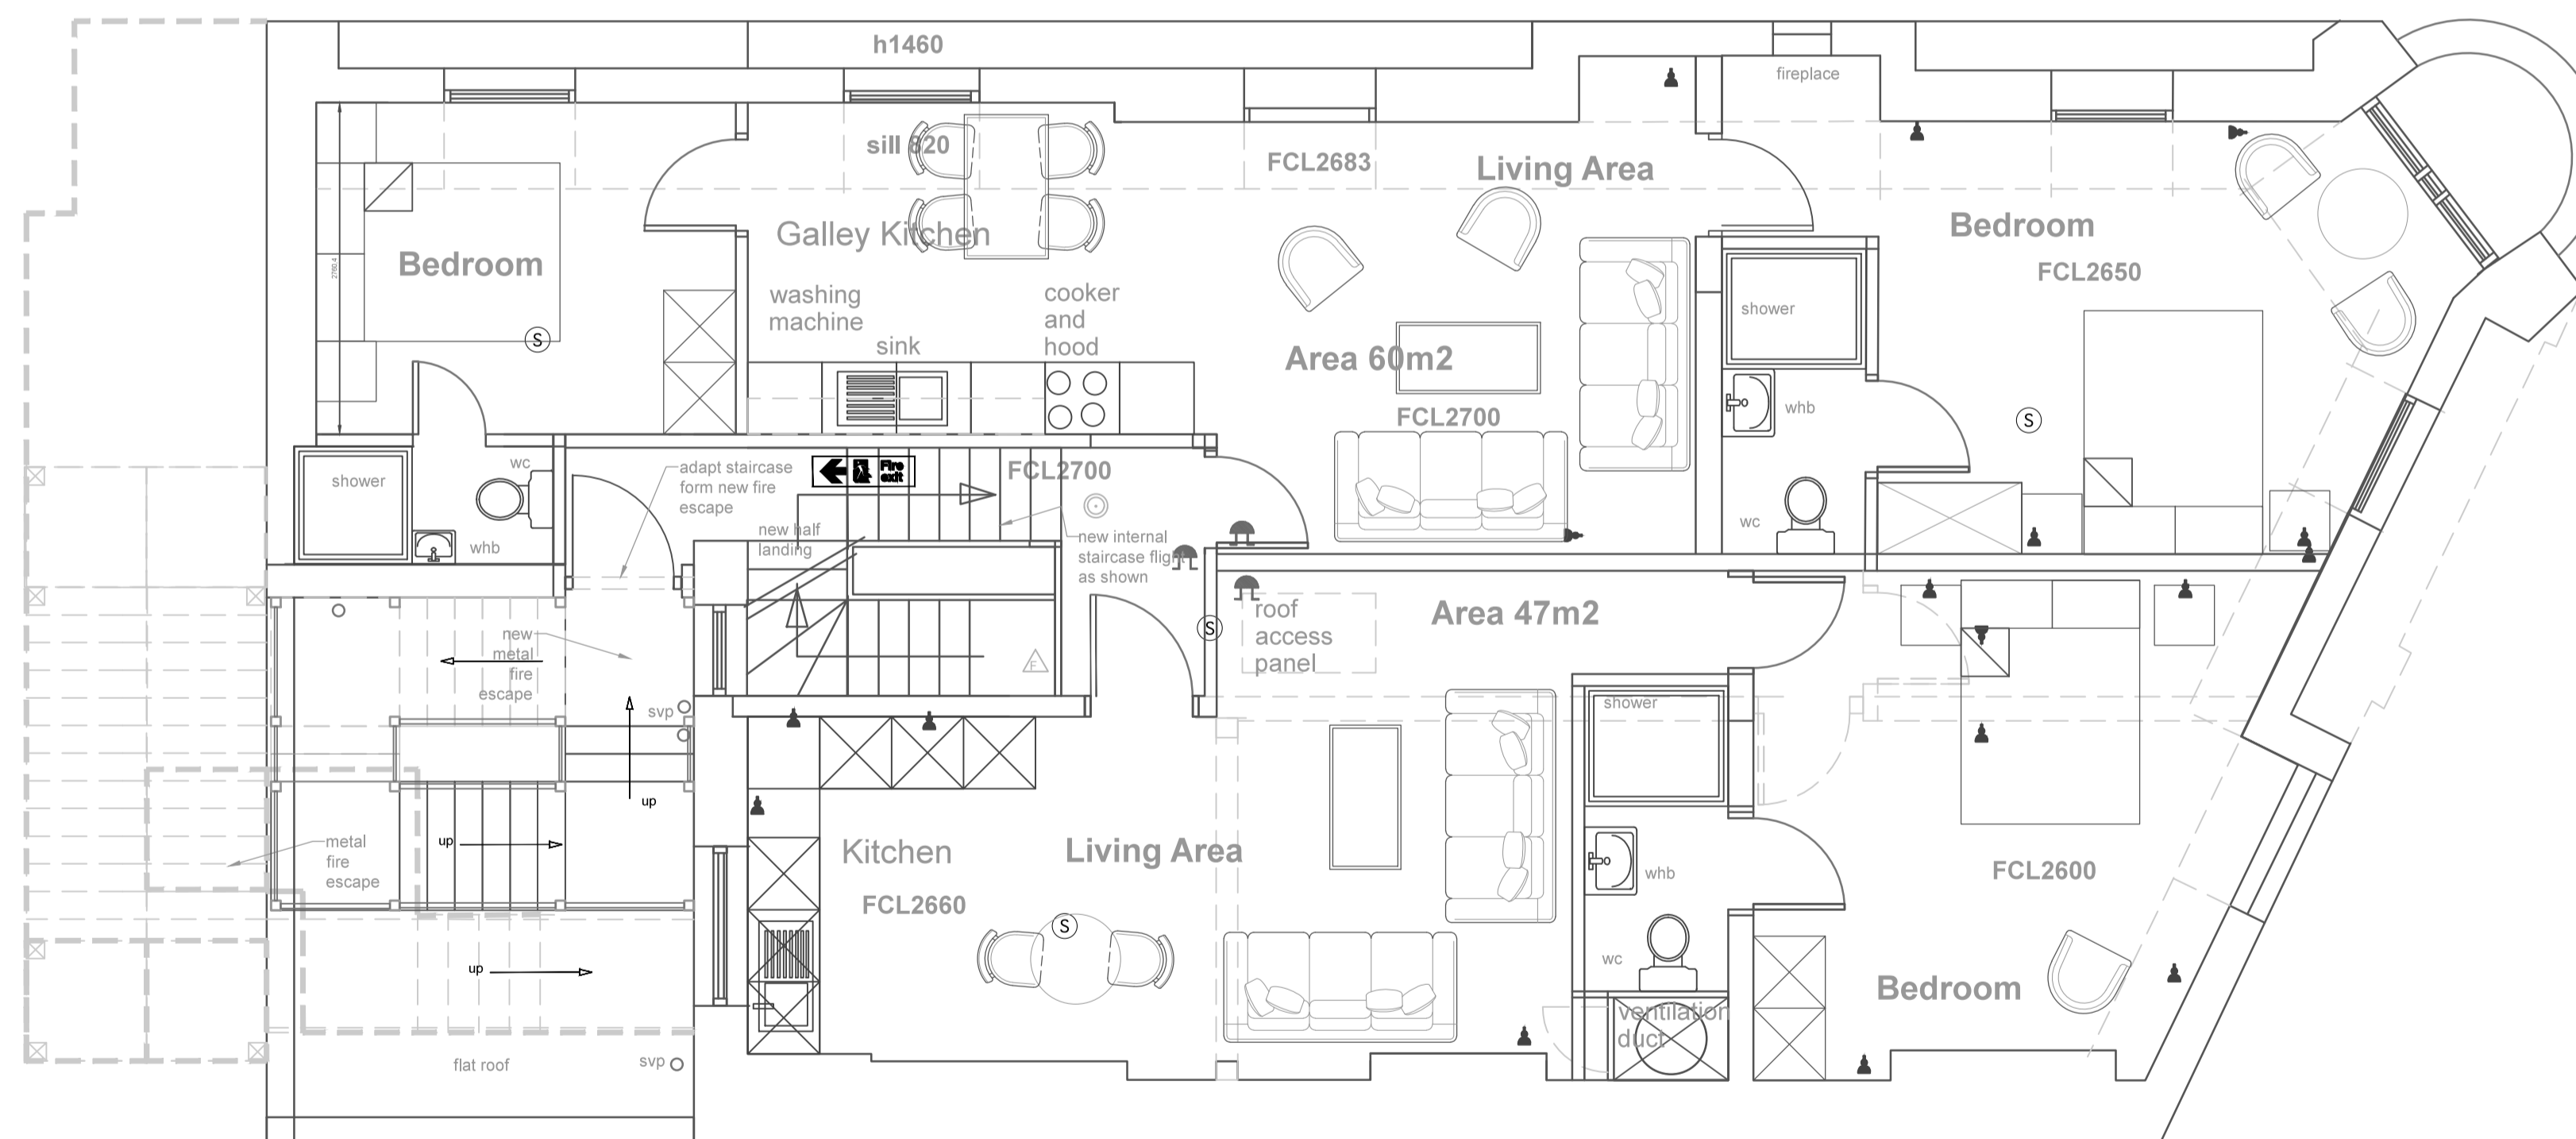

28 Heath Street Hampstead
third floor plan as proposed

REV.	NOTES	DATE	BY
<small>DO NOT SCALE. WRITTEN DIMENSIONS TO BE USED IN PREFERENCE TO SCALED DIMENSIONS. ALL DIMENSIONS TO BE CHECKED ON SITE BY CONTRACTOR & ALL DISCREPANCIES TO BE REPORTED TO SMITH COLDHAM DESIGN LTD.</small>			
CLIENT			
Urban Pubs and Bars			
JOB TITLE			
The Horseshoe 28 Heath Street Hampstead, NW3 6TE tel: 020 7431 7206			
DRAWING TITLE			
Second and Third Floor PROPOSED PLANS New Secondary Means External Fire Escape Staircase			
SCALE	DRAWING No		
1-50 @ A1	6093-24-102		
DATE	REVISION		
February 2024	DRAWN BY		
	Patrick Smith MCSD		



smith coldham design ltd
55 LIME GROVE, RUSSELL, MIDDLESEX, HA4 6RL
M: 07774 476519
T: 020 8869 9681
E: patrick@smithcoldham.net
design - architecture - brand development - project management