



the horseshoe hampstead Heath Street Elevation




the horseshoe hampstead Oriol Place Elevation

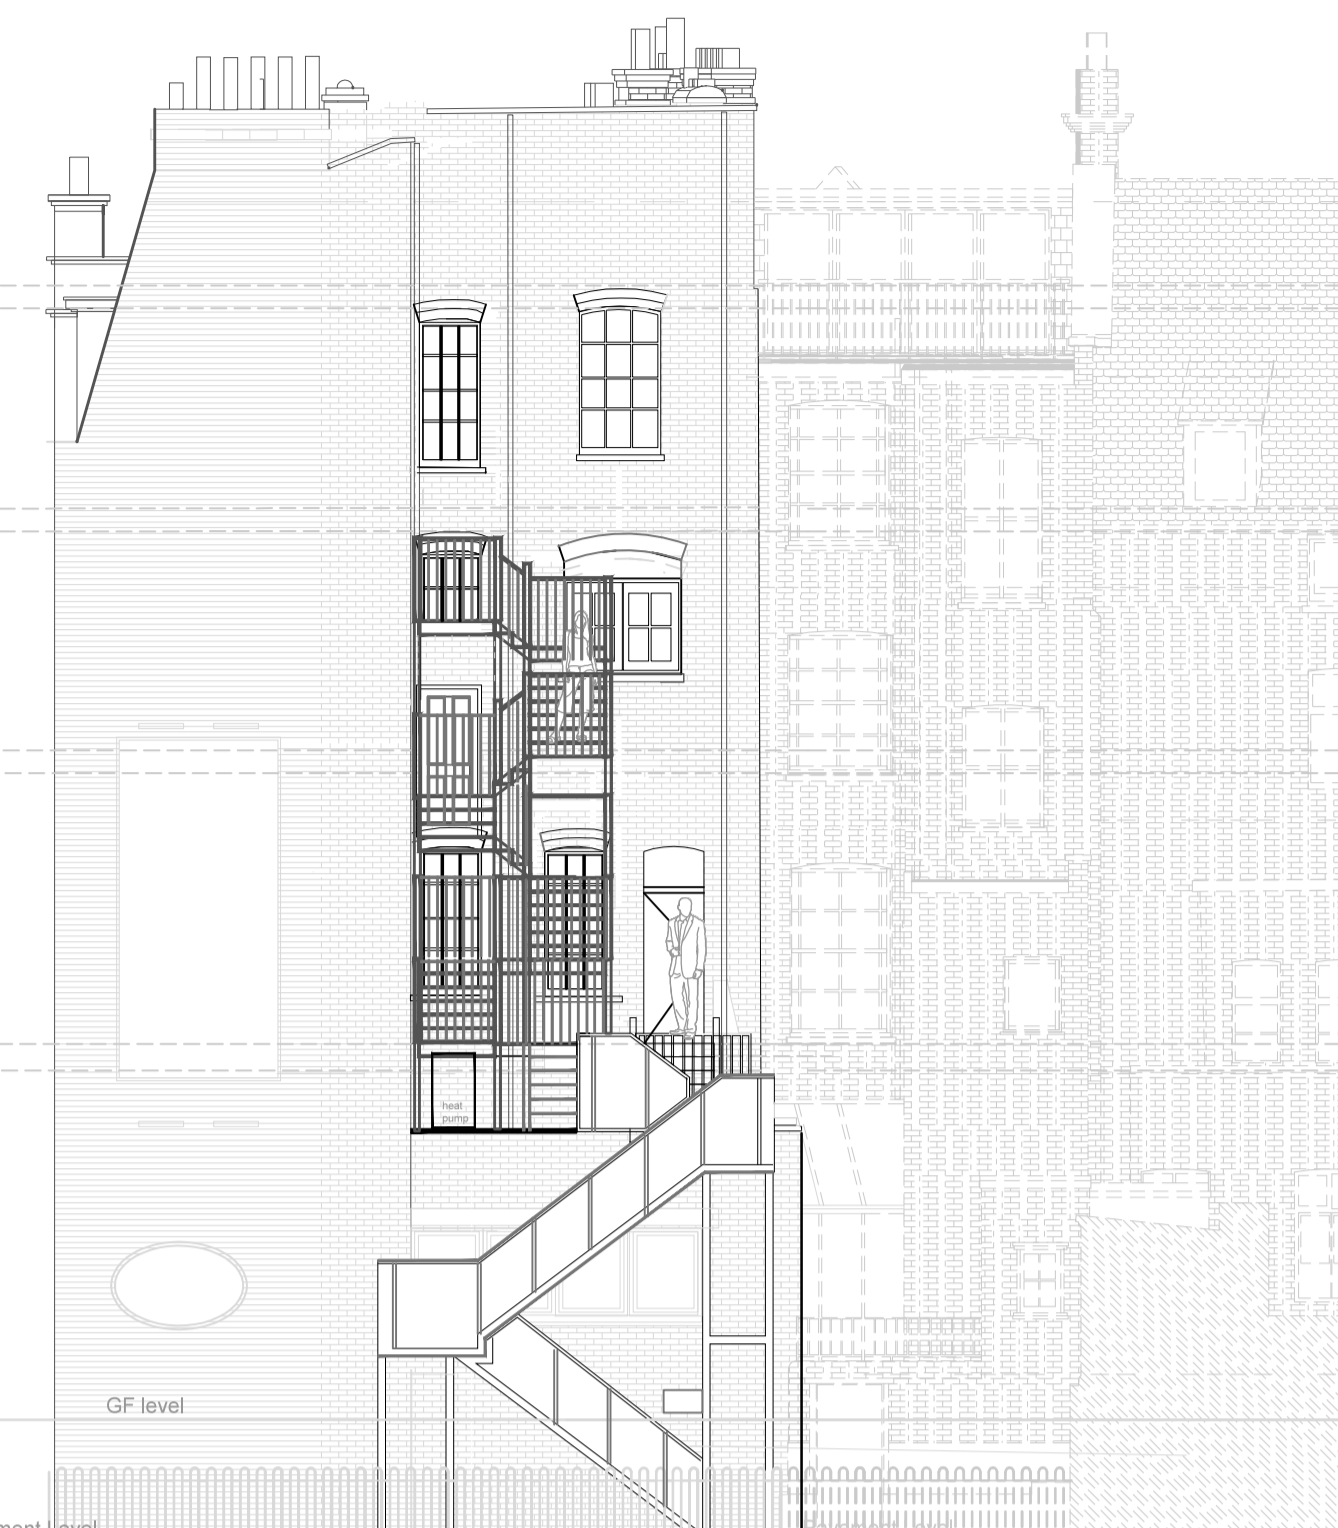

the horseshoe 28 Heath Street hampstead Oriol Place Rear Elevation as Proposed

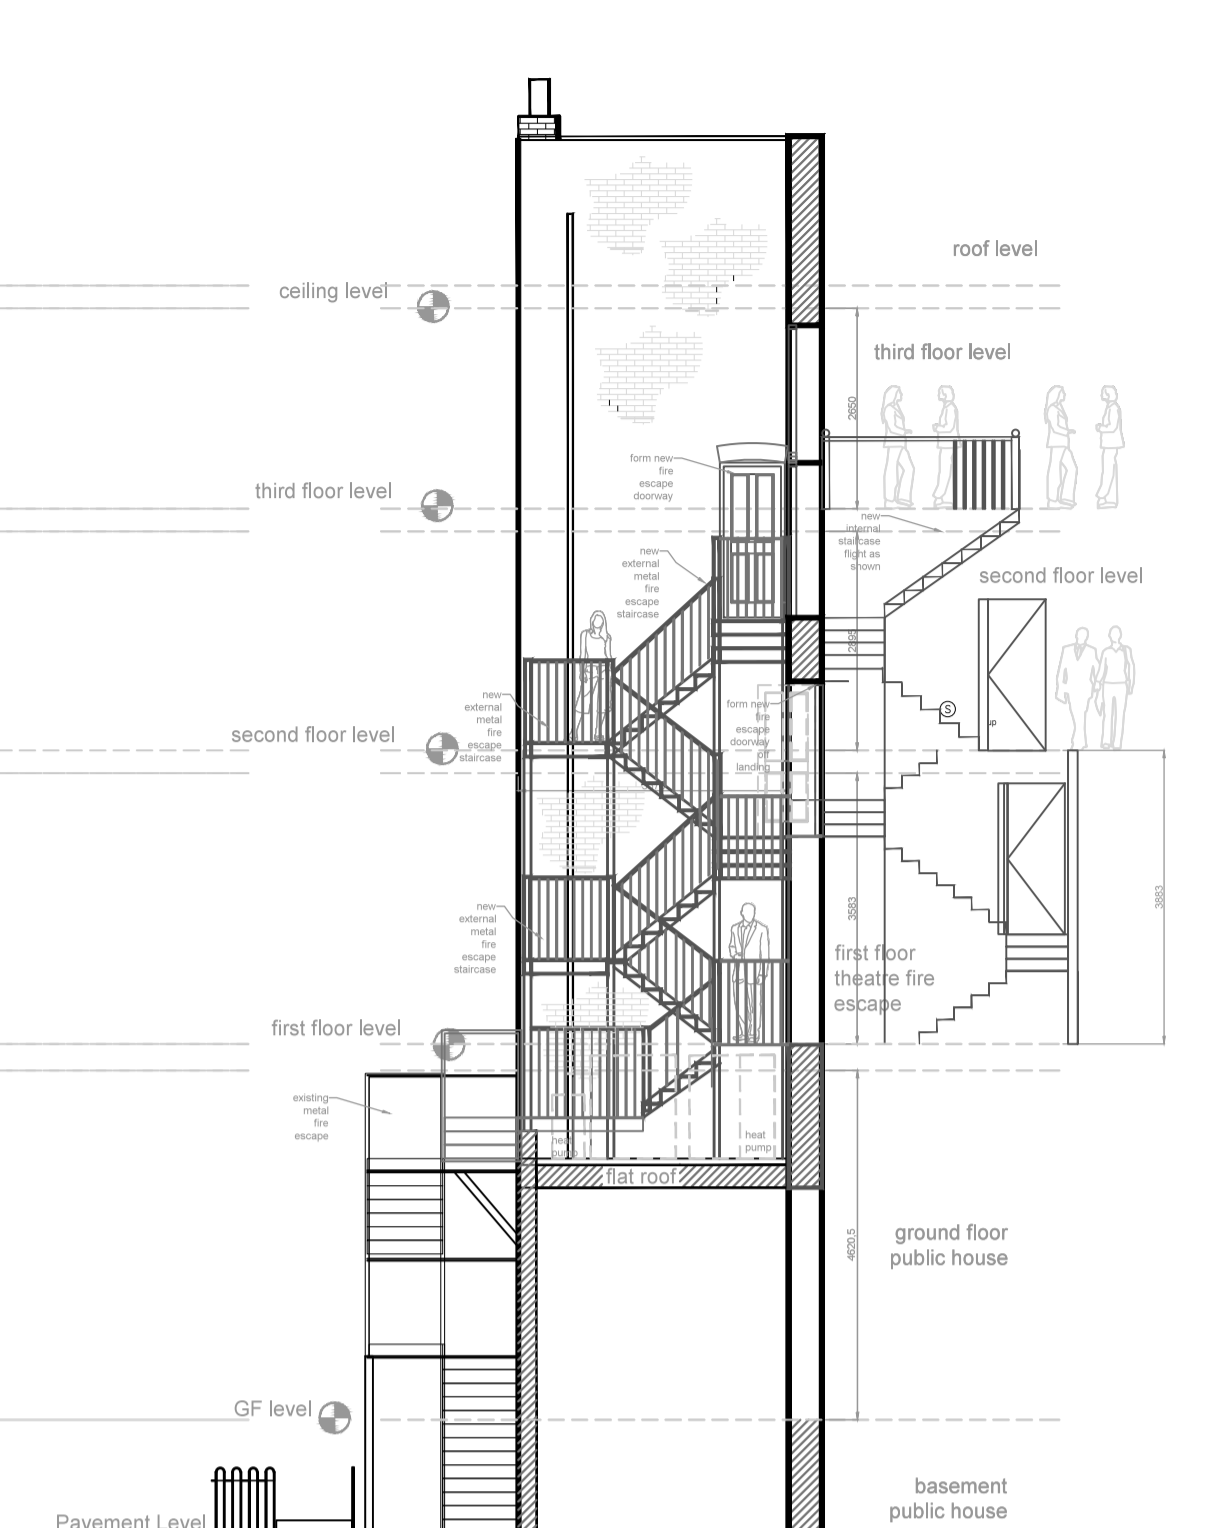


the horseshoe 28 Heath Street hampstead New Fire Escape Rear Sectional Elevation as Proposed

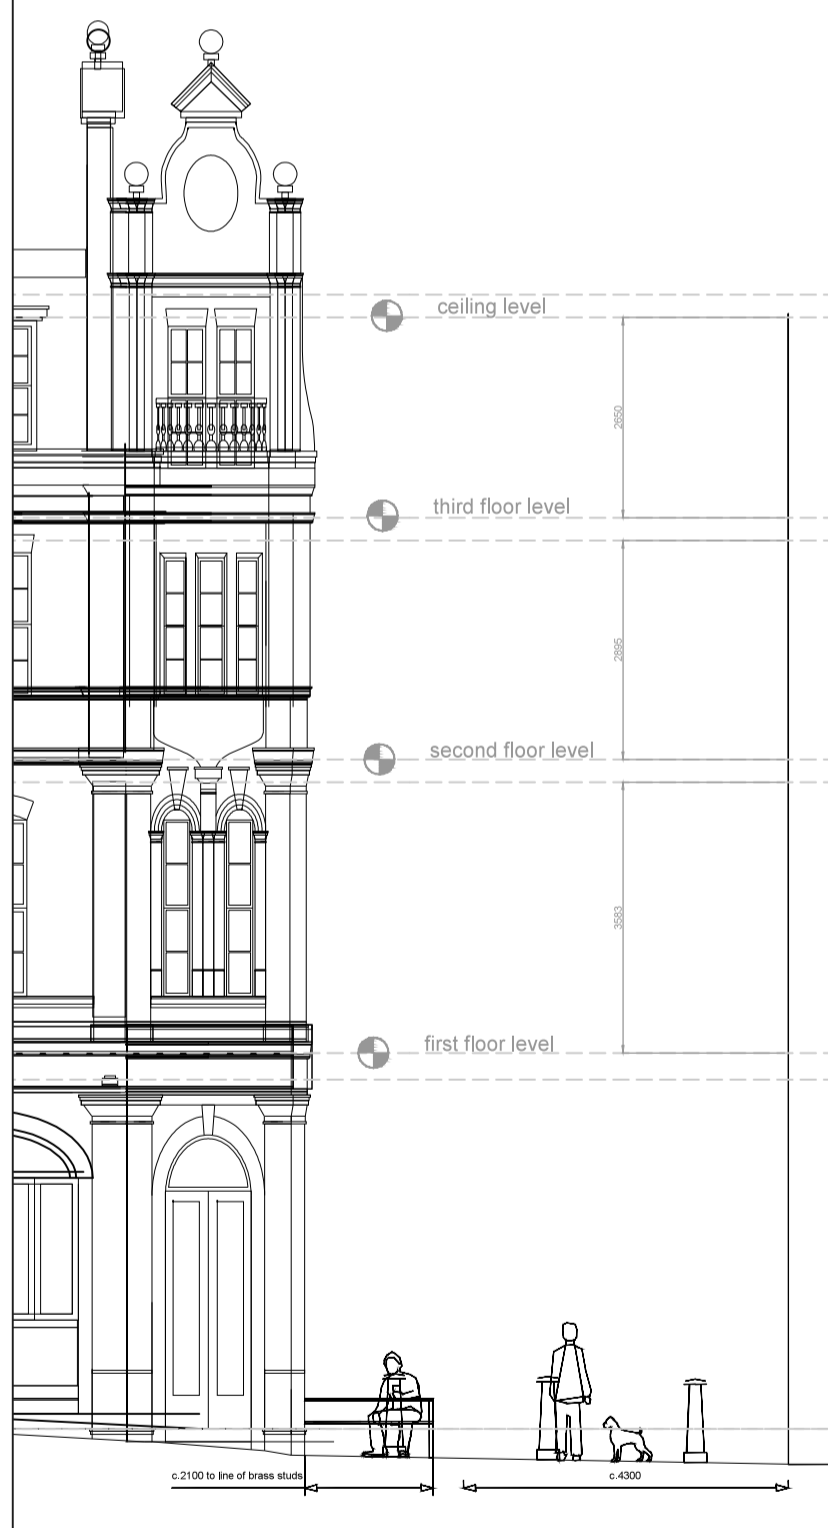


the horseshoe hampstead Heath Street Elevation



the horseshoe hampstead Oriol Place Elevation

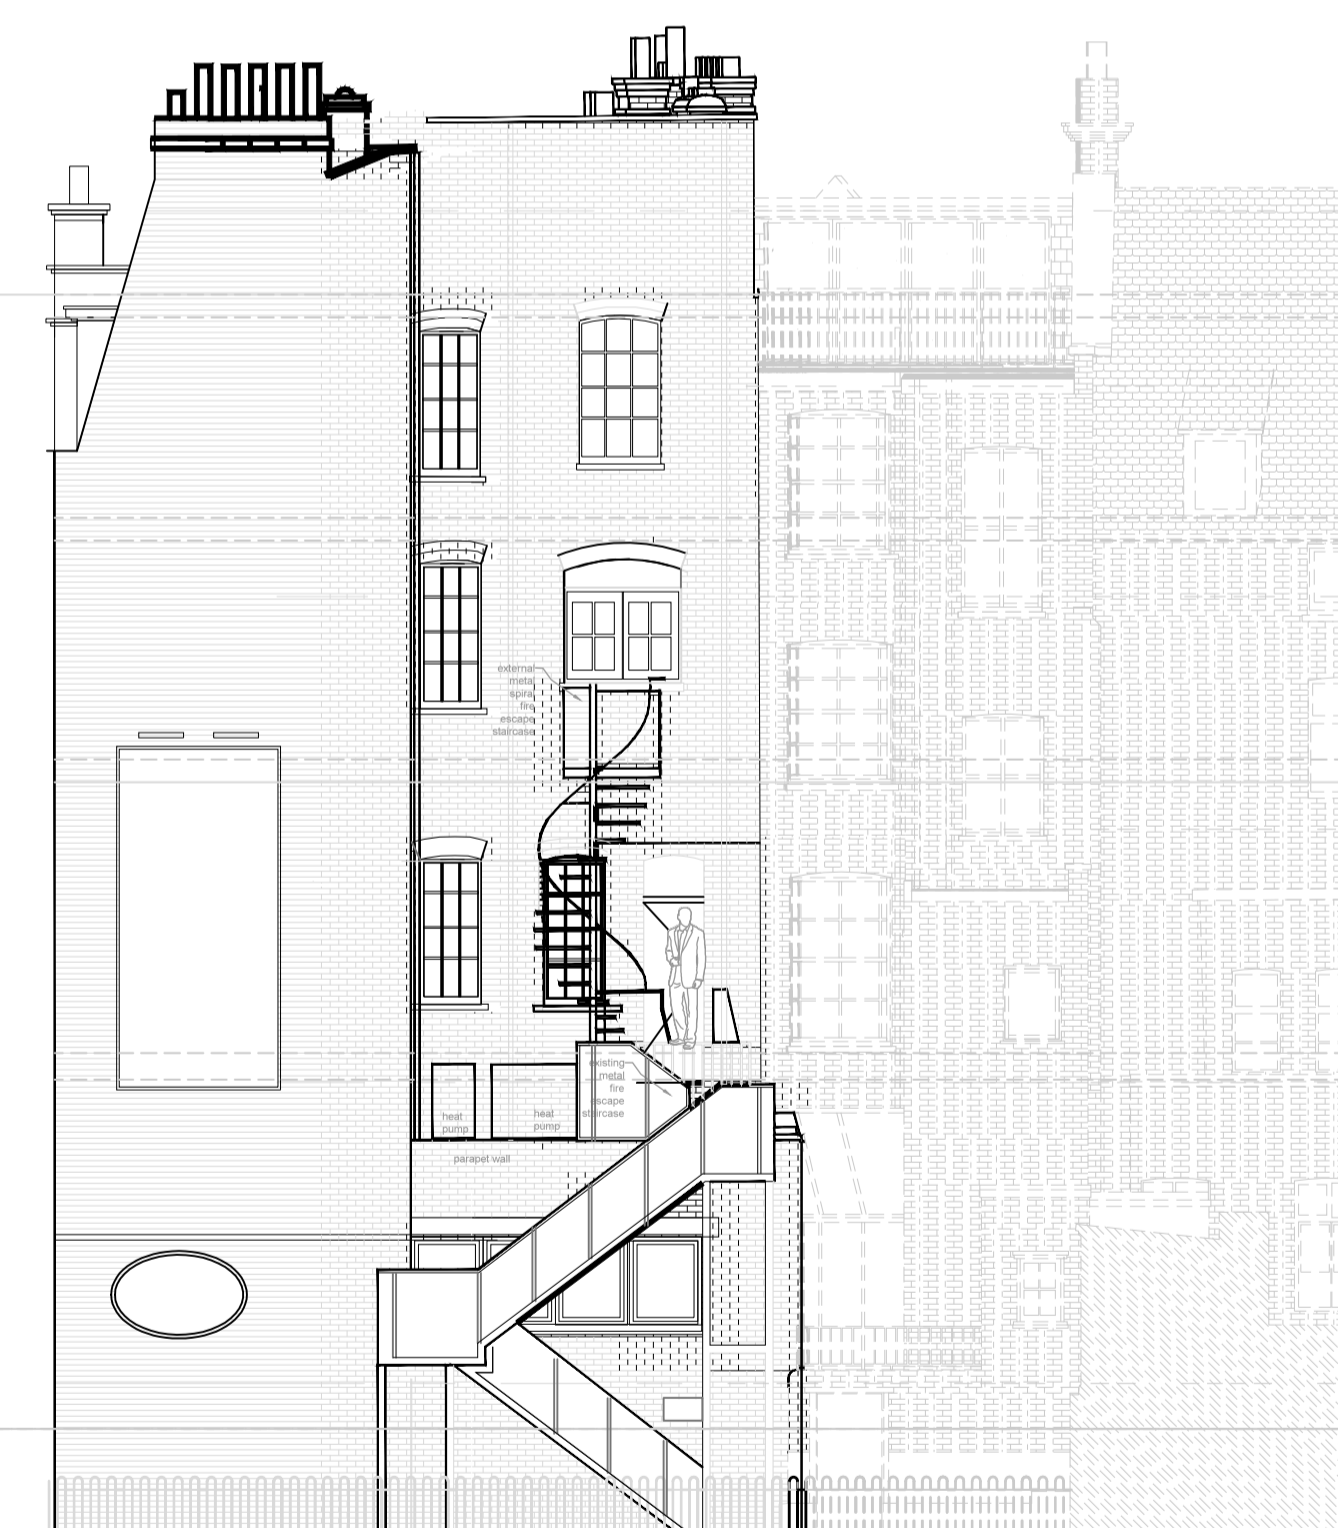

the horseshoe 28 Heath Street hampstead Oriol Place Rear Elevation as Existing

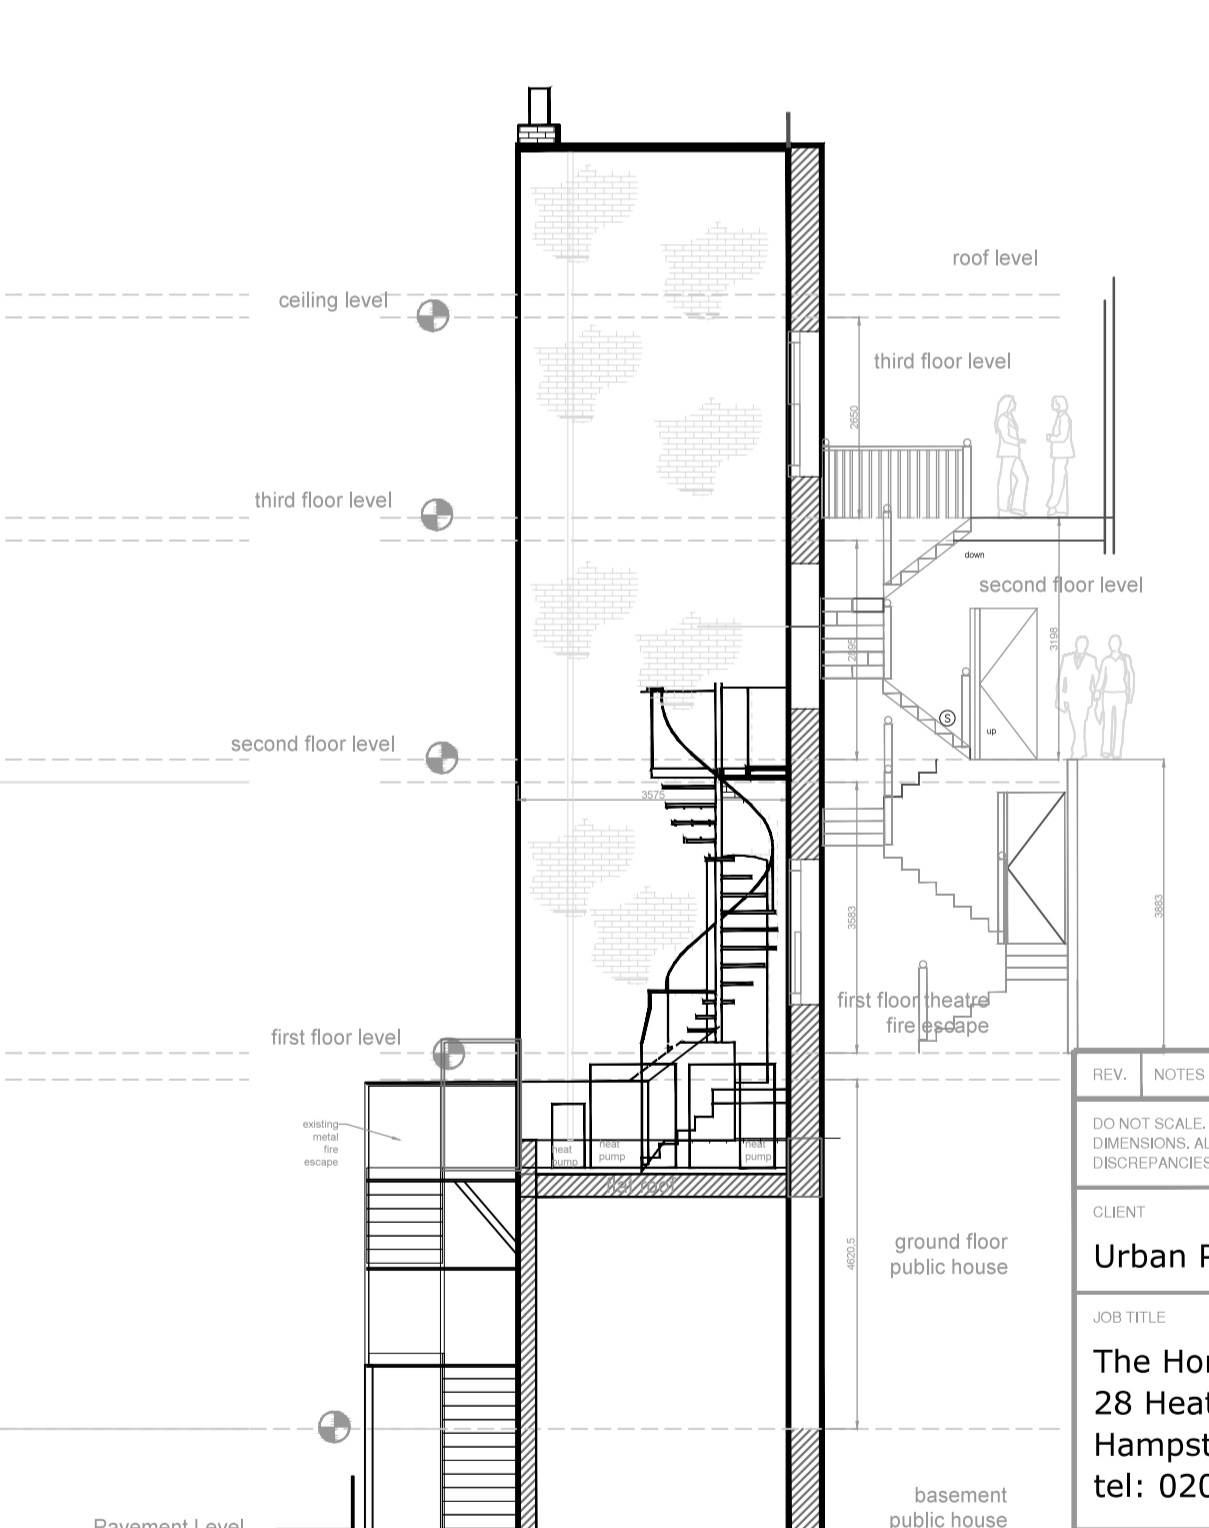

the horseshoe 28 Heath Street hampstead Rear Sectional Elevation as Existing

REV	NOTES	DATE	BY
	DO NOT SCALE. WRITTEN DIMENSIONS TO BE USED IN PREFERENCE TO SCALED DIMENSIONS. ALL DIMENSIONS TO BE CHECKED ON SITE BY CONTRACTOR & ALL DISCREPANCIES TO BE REPORTED TO SMITH COLDHAM DESIGN LTD.		

CLIENT  
**Urban Pubs and Bars**

JOB TITLE  
**The Horseshoe  
28 Heath Street  
Hampstead, NW3 6TE  
tel: 020 7431 7206**

DRAWING TITLE  
**Ex and Proposed  
External Elevations  
New Metal Staircase Fire Escape**

SCALE	DRAWING No
<b>1-100 @ A1</b>	
DATE	6093-24-103
<b>February 2024</b>	
DRAWN BY	REVISION
<b>Patrick Smith MCSD</b>	

**scd**  
smith coldham design ltd  
55 LIME GROVE, RUSSELL, MIDDLESEX, HA4 6RL  
M: 07774 476519  
T: 020 8869 9681  
E: patrick@smithcoldham.net  
design - architecture - brand development - project management