

 


EXISTING LOWER GROUND FLOOR

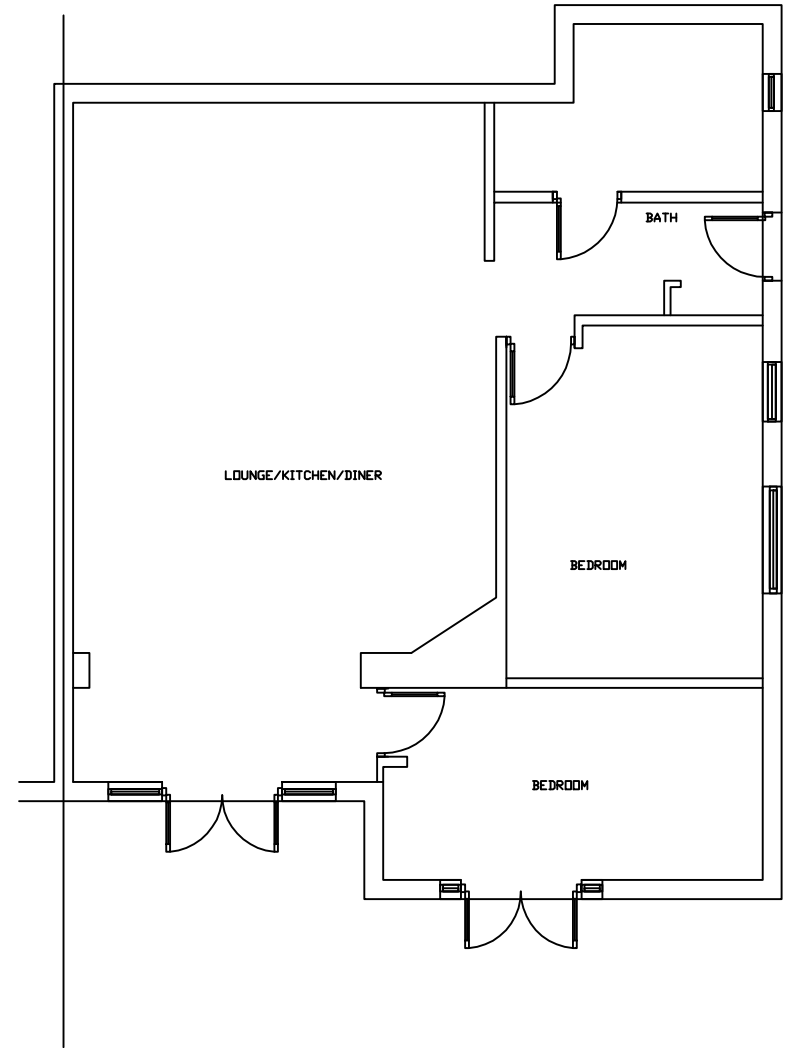

PROPOSED LOWER GROUND FLOOR

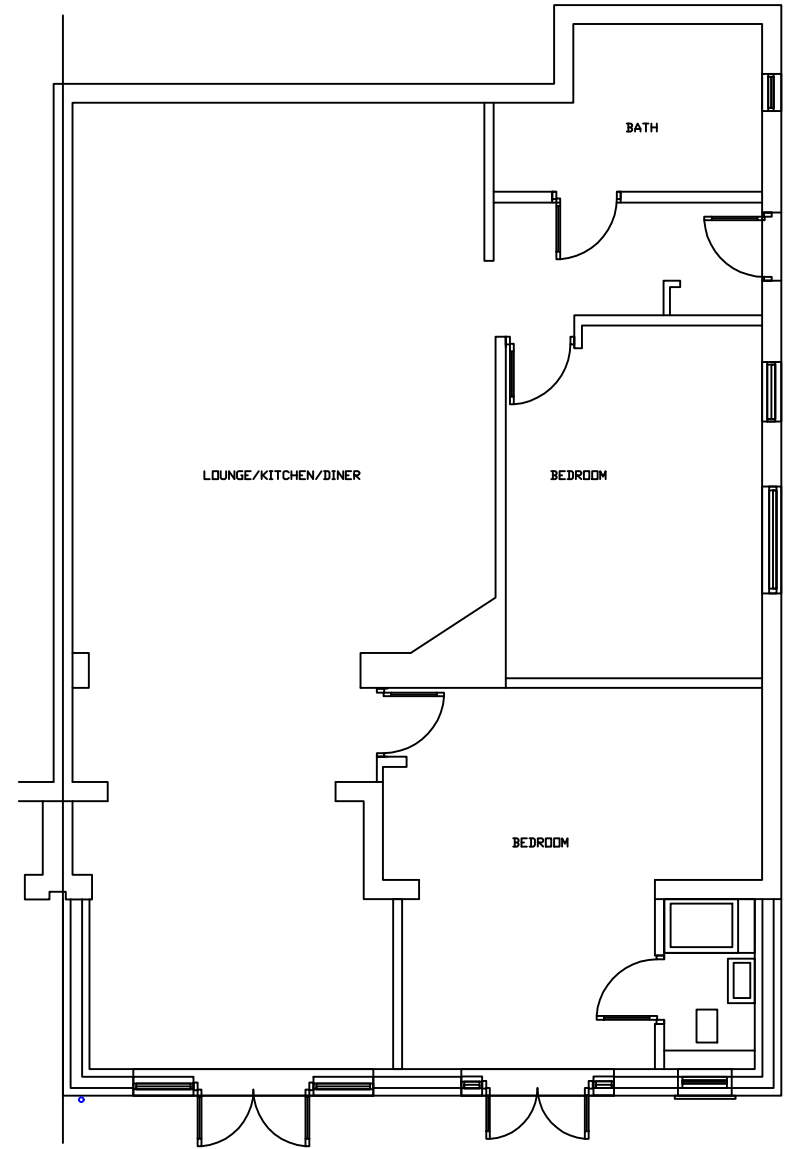

LONDON
CONSULTANTS LTD

PROPOSAL:
GROUND FLOOR REAR EXTENSION

SITE ADDRESS:
7A LANGLAND GARDENS

DATE: 28.01.2024

SCALE: 1:100

DRAWING NUMBER: GLA-01L


DRAWN: **J.V**

CHECK: **R.K**

REV:



EXISTING REAR ELEVATION

 

LONDON
CONSULTANTS LTD

PROPOSAL:
GROUND FLOOR REAR EXTENSION

SITE ADDRESS:
7A LANGLAND GARDENS

DATE: 28.01.2024


SCALE: 1:100

DRAWING NUMBER: GLA-02L

DRAWN: **J.V**

CHECK: **R.K**


REV:

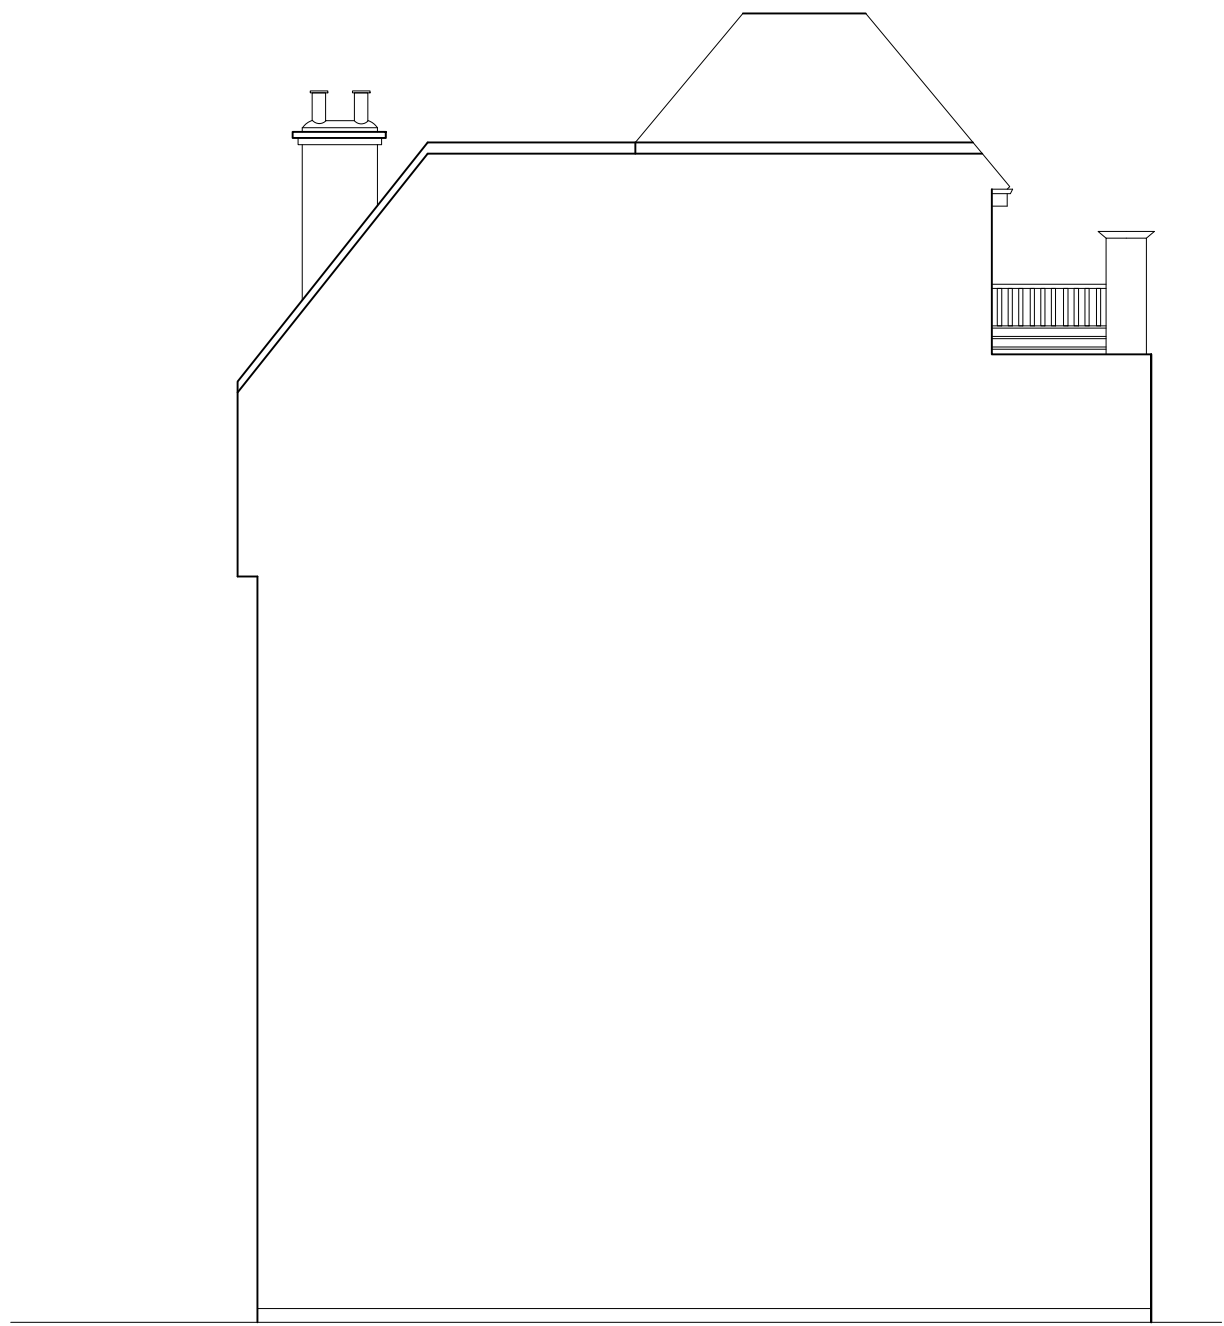

EXISTING SIDE ELEVATION




EXISTING SIDE ELEVATION

 

PROPOSAL:
GROUND FLOOR REAR EXTENSION

SITE ADDRESS:
7A LANGLAND GARDENS


DATE: 28.01.2024	
SCALE: 1:100	
DRAWING NUMBER: GLA-03L	
DRAWN: J.V	CHECK: R.K
REV:	

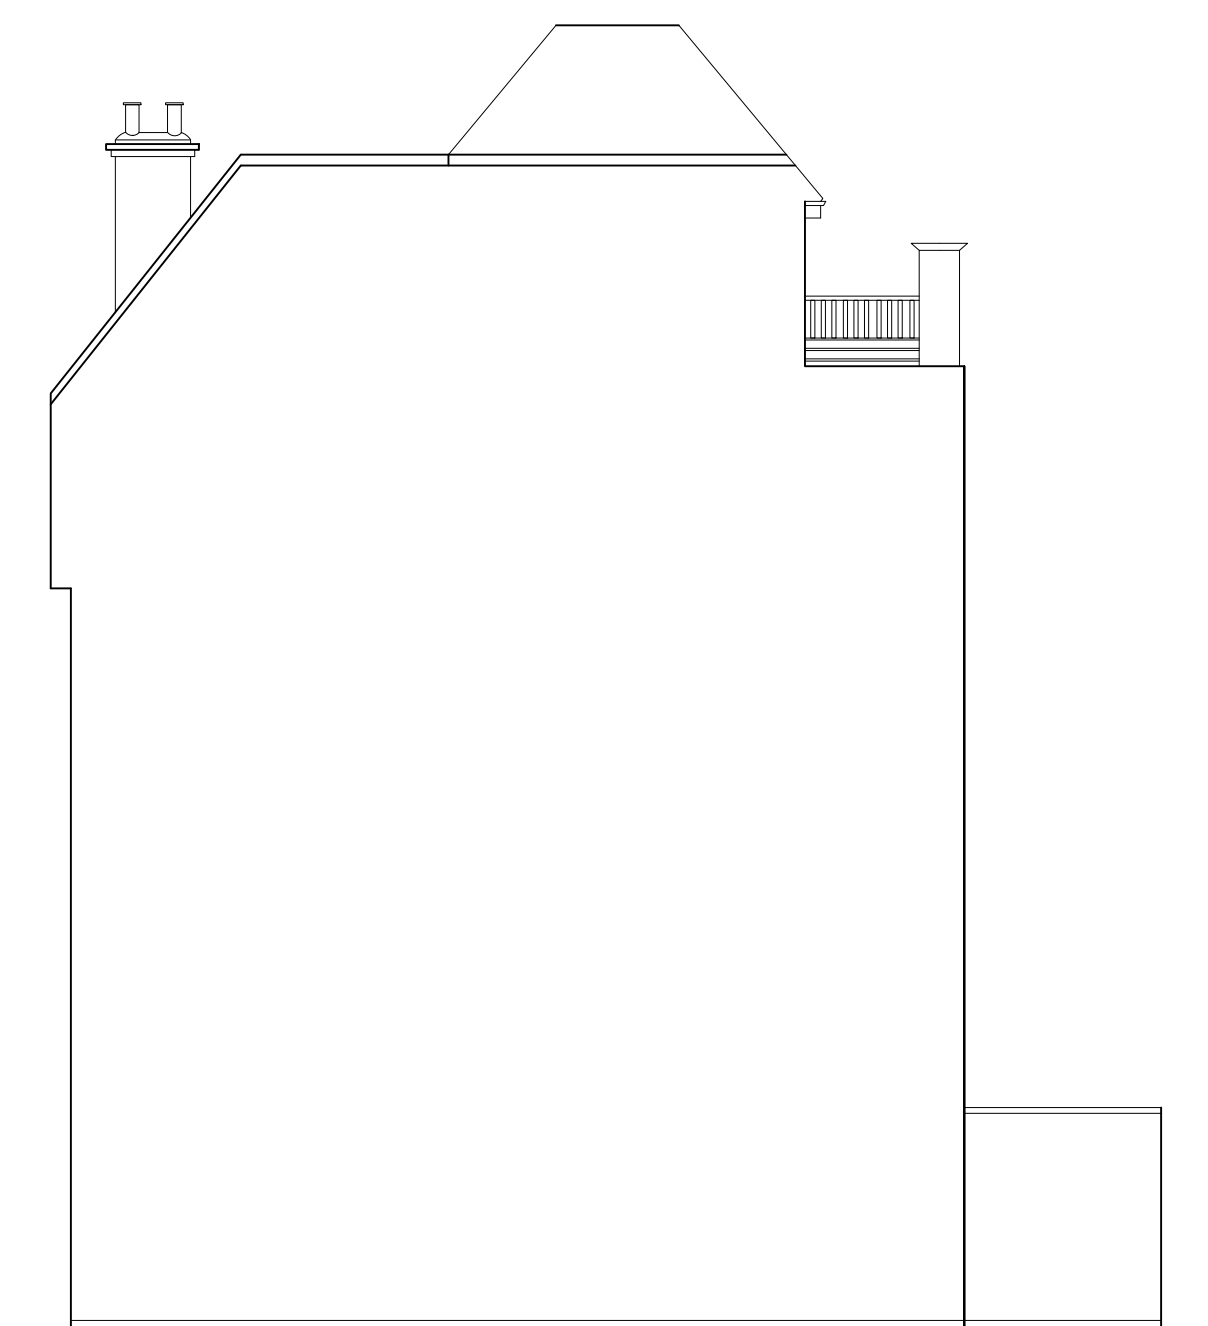

PROPOSED SIDE ELEVATION



PROPOSED SIDE ELEVATION

 

PROPOSAL:
GROUND FLOOR REAR EXTENSION

SITE ADDRESS:
7A LANGLAND GARDENS

DATE: 28.01.2024

SCALE: 1:100


DRAWING NUMBER: GLA-05L

DRAWN: **J.V** CHECK: **R.K**

REV:



PROPOSED REAR ELEVATION

 

LONDON
CONSULTANTS LTD

PROPOSAL: GROUND FLOOR REAR EXTENSION		DATE: 28.01.2024	
		SCALE: 1:100	
		DRAWING NUMBER: GLA-04L	
SITE ADDRESS: 7A LANGLAND GARDENS		DRAWN: J.V	CHECK: R.K
		REV:	