

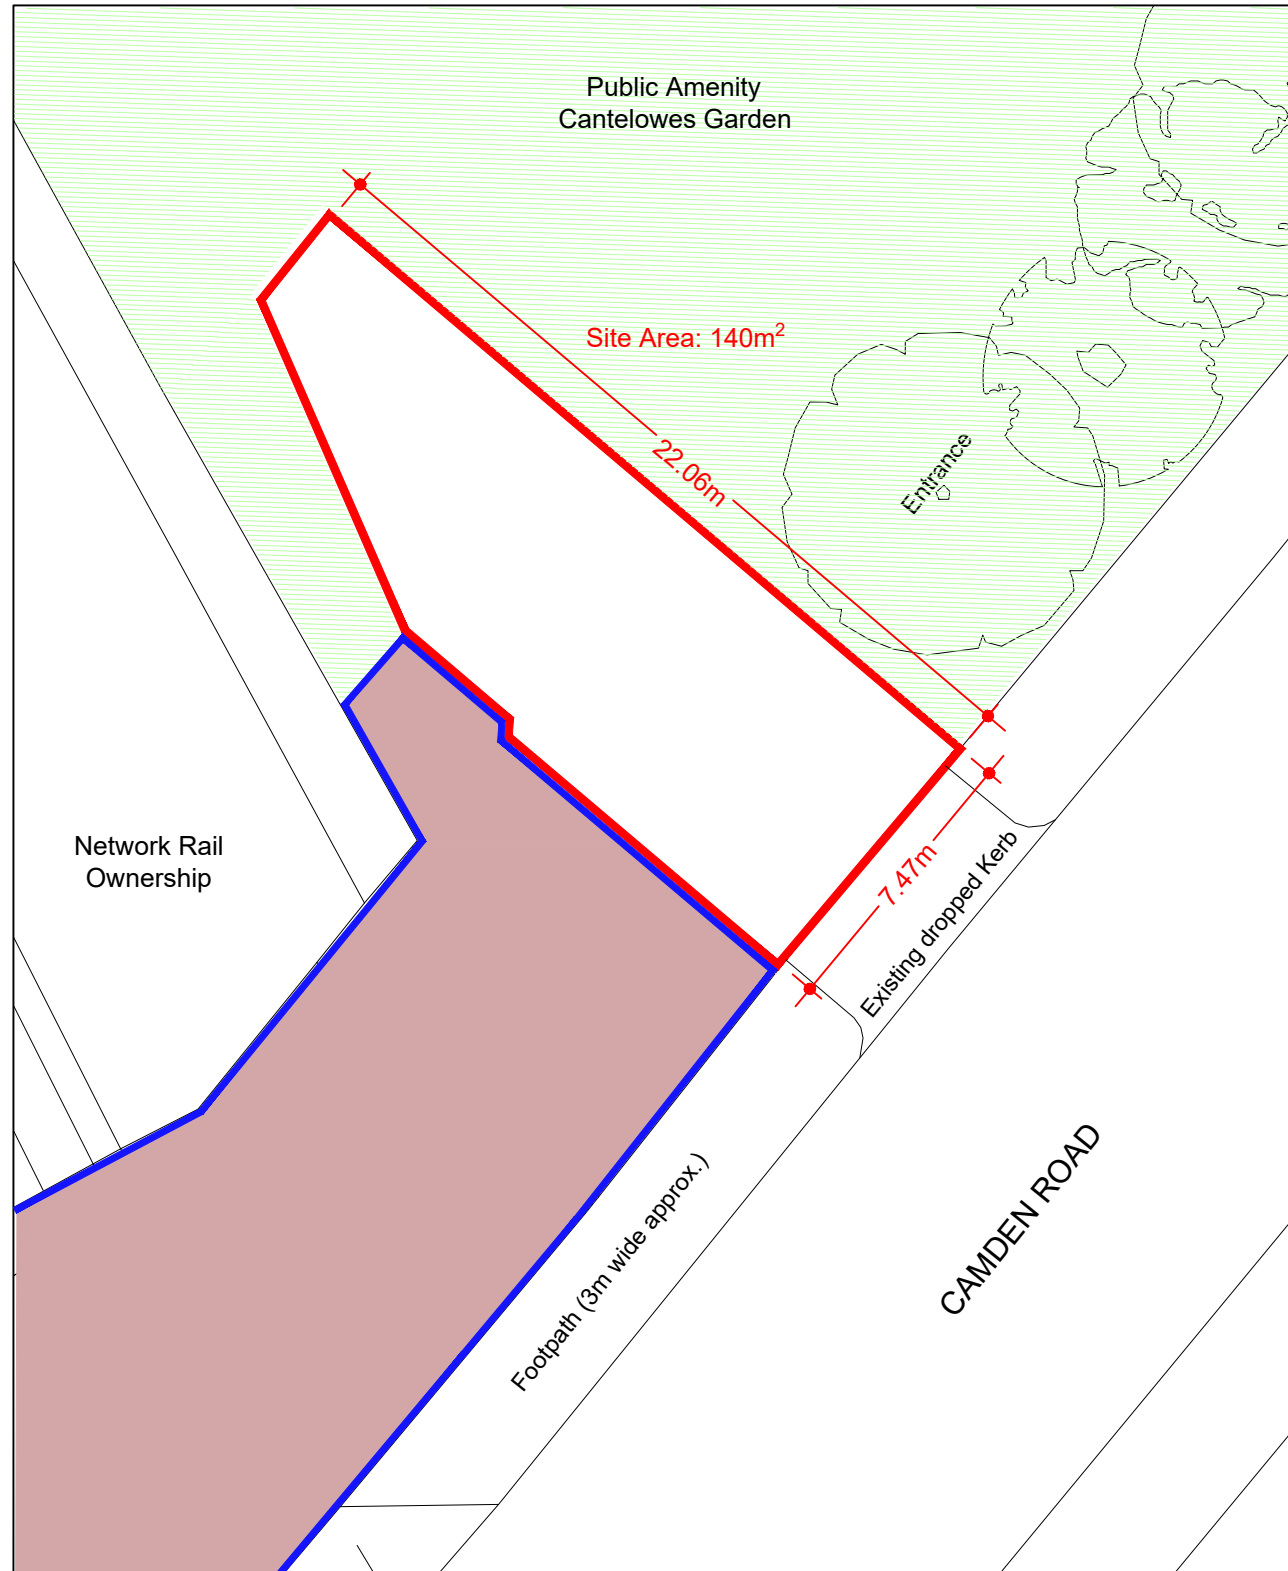



Notes:

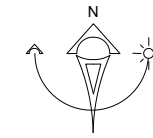

1 Existing Site Plan Scale 1:200 @ A3

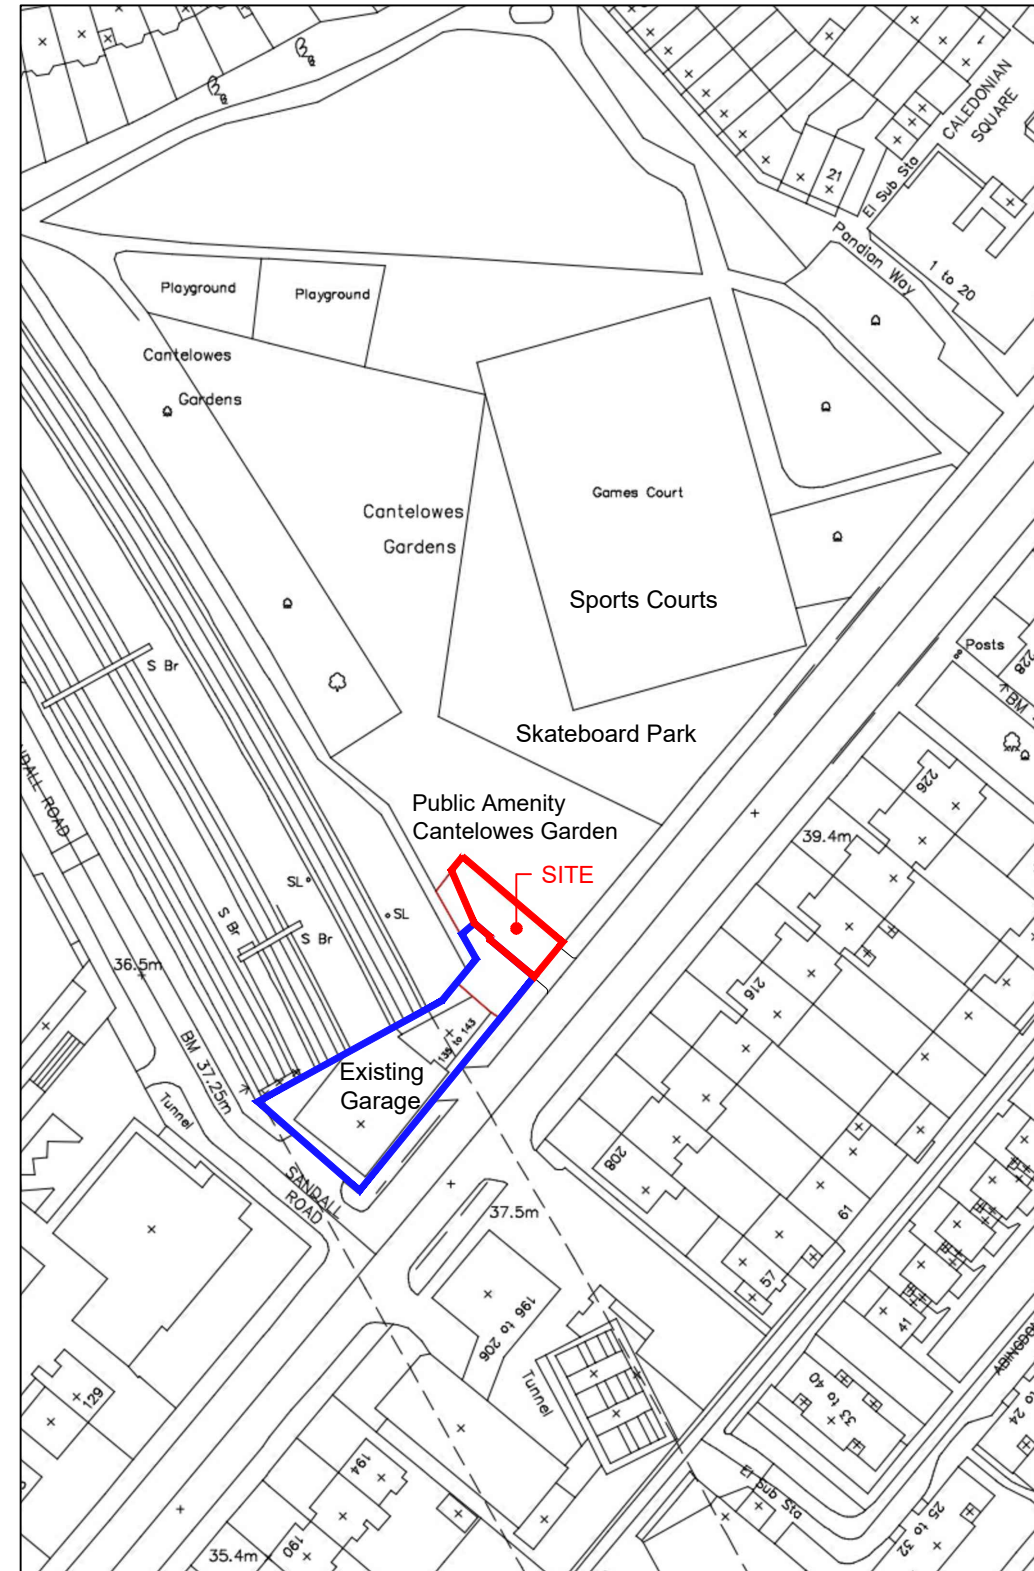

2 Existing Location Plan Scale 1:1250 @ A3

 

Rev:	Date:	Details:	By:	Chk:
------	-------	----------	-----	------



EngineRoom
2 Cardinal Street
Ipswich IP1 1LG

PLANNING

Client / Location:
139-147 Camden Road, Camden
London, NW1 9HJ

Drawing:
**Existing Site Plan and
Existing Site Location**

Scale: As shown	Date: 27.02.2024	Drawn: HD	Check: PB
--------------------	---------------------	--------------	--------------

Job No: 21010123	Dwg No: 100	Rev:
----------------------------	-----------------------	------

© EngineRoom(technical) Ltd. This title block is 80mm wide at full scale.