


BlMcloud: scenarioarchitecture - BlMcloud Software as a Service\176_126 St Pancras Way\Planning\176_126 St Pancras Way_Planning_Rear extension

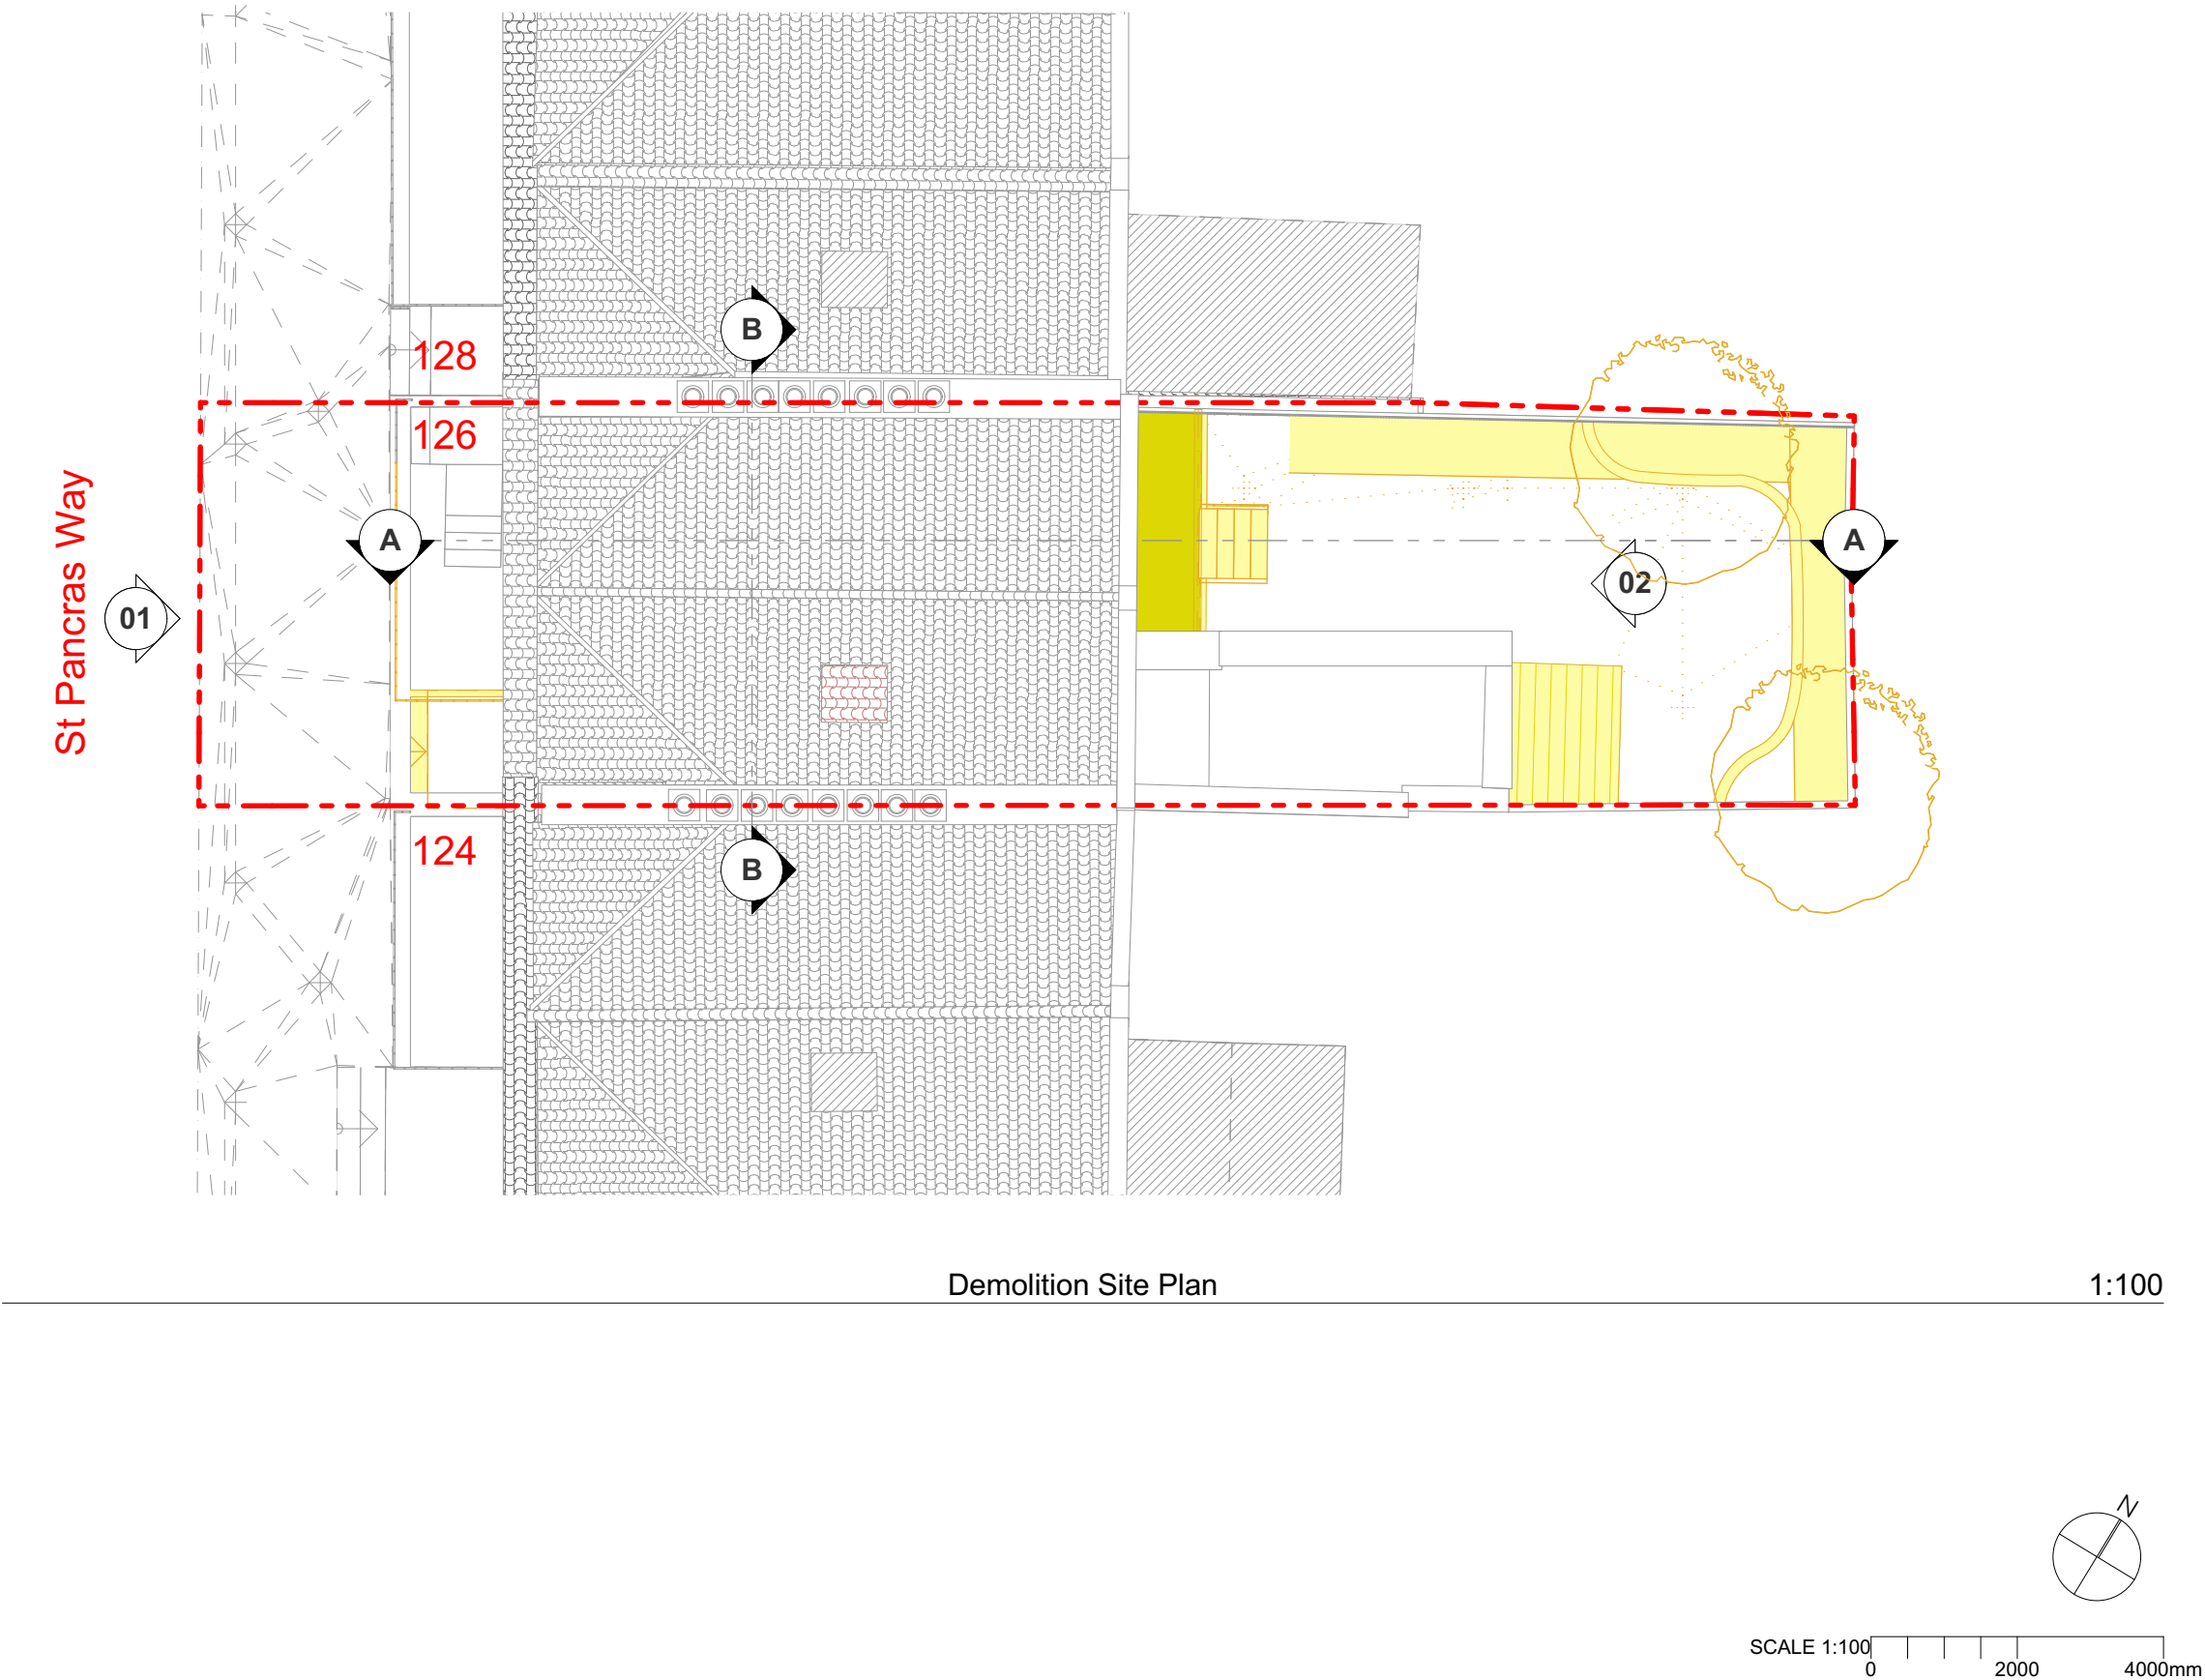

FOR INFORMATION			
Rev	Ch	Details	Date

S/A

10b Branch Place
London N1 5PH
p: 0207 686 3445
e: info@scenarioarchitecture.com
w: www.scenarioarchitecture.com

Project Name:
Project Name

Client:
Chris & Shanti Thomas

Site Location:
126 St Pancras Way
London NW1 9NB
United Kingdom

Drawing not to be used other than the purpose for which it was prepared. It's supplied without liability for errors or omissions. Do not scale from the drawing. All dimensions are to be checked on site. This drawing is to be read in conjunction with all other drawings. Notes on this drawing will apply to all other drawings where a similar position exists.

Scale @ A2
1:100


Project No.
176

Drawing Name
Demolition Site Plan

Drawing Number
20100

Rev

FOR INFORMATION			
Rev	Ch	Details	Date

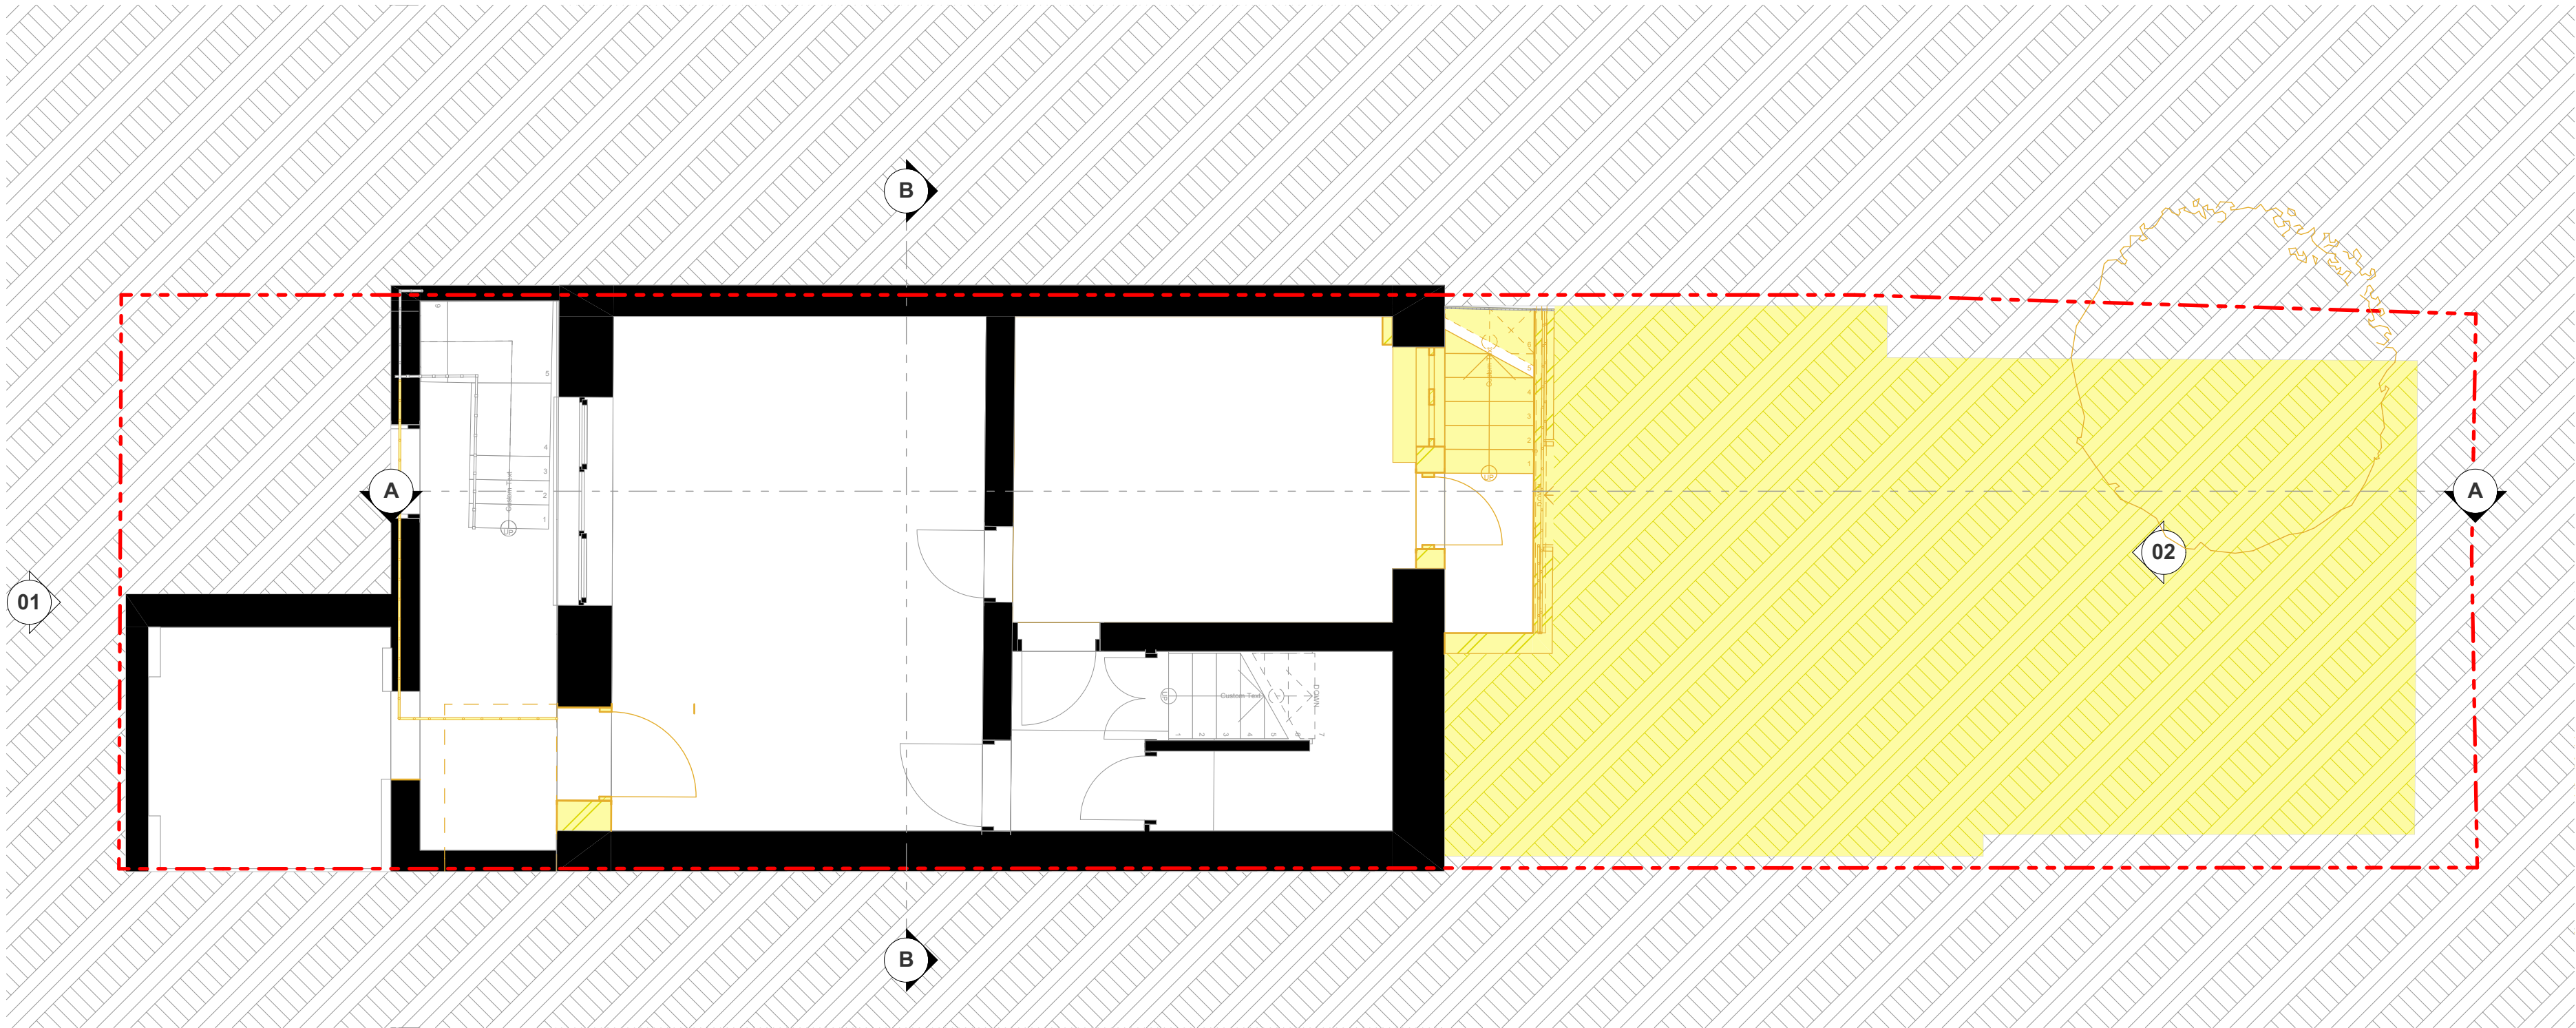



01

Lower Ground Floor Demolition Plan

1:50

S/A

-  Demolition and removal
-  Excavation

10b Branch Place
London N1 5PH
p: 0207 686 3445
e: info@scenarioarchitecture.com
w: www.scenarioarchitecture.com

Project Name:
Project Name

Client:
Chris & Shanti Thomas

Site Location:
**126 St Pancras Way
London NW1 9NB
United Kingdom**

Drawing not to be used other than the purpose for which it was prepared. It's supplied without liability for errors or omissions. Do not scale from the drawing. All dimensions are to be checked on site. This drawing is to be read in conjunction with all other drawings. Notes on this drawing will apply to all other drawings where a similar position exists.

Scale @ A2
1:50

Project No.
176

Drawing Name
Demolition Lower Ground Floor Plan

Drawing Number
20200

Rev



SCALE 1:50
0 1000 2000mm

FOR INFORMATION			
Rev	Ch	Details	Date





01

Ground Floor Demolition Plan

1:50

S/A

-  Demolition and removal
-  Excavation

10b Branch Place
London N1 5PH
p: 0207 686 3445
e: info@scenarioarchitecture.com
w: www.scenarioarchitecture.com

Project Name:
Project Name

Client:
Chris & Shanti Thomas

Site Location:
**126 St Pancras Way
London NW1 9NB
United Kingdom**

Drawing not to be used other than the purpose for which it was prepared. It's supplied without liability for errors or omissions. Do not scale from the drawing. All dimensions are to be checked on site. This drawing is to be read in conjunction with all other drawings. Notes on this drawing will apply to all other drawings where a similar position exists.

Scale @ A2
1:50

Project No.
176

Drawing Name
Demolition Ground Floor Plan

Drawing Number

Rev

20201



SCALE 1:50
0 1000 2000mm

FOR INFORMATION			
Rev	Ch	Details	Date





01

Ground Floor Demolition Plan

1:50

S/A

-  Demolition and removal
-  Excavation

10b Branch Place
London N1 5PH
p: 0207 686 3445
e: info@scenarioarchitecture.com
w: www.scenarioarchitecture.com

Project Name:
Project Name

Client:
Chris & Shanti Thomas

Site Location:
**126 St Pancras Way
London NW1 9NB
United Kingdom**

Drawing not to be used other than the purpose for which it was prepared. It's supplied without liability for errors or omissions. Do not scale from the drawing. All dimensions are to be checked on site. This drawing is to be read in conjunction with all other drawings. Notes on this drawing will apply to all other drawings where a similar position exists.

Scale @ A2
1:50

Project No.
176

Drawing Name
Demolition First Floor Plan

Drawing Number

Rev

20202



SCALE 1:50
0 1000 2000mm

FOR INFORMATION			
Rev	Ch	Details	Date





01

Ground Floor Demolition Plan

1:50

S/A

-  Demolition and removal
-  Excavation

10b Branch Place
London N1 5PH
p: 0207 686 3445
e: info@scenarioarchitecture.com
w: www.scenarioarchitecture.com

Project Name:
Project Name

Client:
Chris & Shanti Thomas

Site Location:
**126 St Pancras Way
London NW1 9NB
United Kingdom**

Drawing not to be used other than the purpose for which it was prepared. It's supplied without liability for errors or omissions. Do not scale from the drawing. All dimensions are to be checked on site. This drawing is to be read in conjunction with all other drawings. Notes on this drawing will apply to all other drawings where a similar position exists.

Scale @ A2
1:50

Project No.
176

Drawing Name
Demolition Second Floor Plan

Drawing Number

Rev


20203




SCALE 1:50
0 1000 2000mm

FOR INFORMATION			
Rev	Ch	Details	Date



 Demolition and removal

 Excavation



A graph of a sigmoid function, which is an S-shaped curve. The curve starts at a low value on the left, rises steeply in the middle, and levels off at a high value on the right. The letters 'S' and 'A' are placed on the curve, with 'S' on the lower part and 'A' on the upper part.

10b Branch Place
London N1 5PH
p: 0207 686 3445
e: info@scenarioarchitecture.com
w: www.scenarioarchitecture.com

Project Name:
Project Name

Client:
Chris & Shanti Thomas

Site Location:
126 St Pancras Way
London NW1 9NB
United Kingdom

Drawing not to be used other than the purpose for which it was prepared. It's supplied without liability for errors or omissions. Do not scale from the drawing. All dimensions are to be checked on site. This drawing is to be read in conjunction with all other drawings. Notes on this drawing will apply to all other drawings where a similar position exists.

Scale @ A2
1:50

Drawing Name
Demolition Elevation

Drawing Number	Rev
----------------	-----


20300

Subject No.
176

SCALE 1:50

0 1000 2000mm

FOR INFORMATION			
Rev	Ch	Details	Date

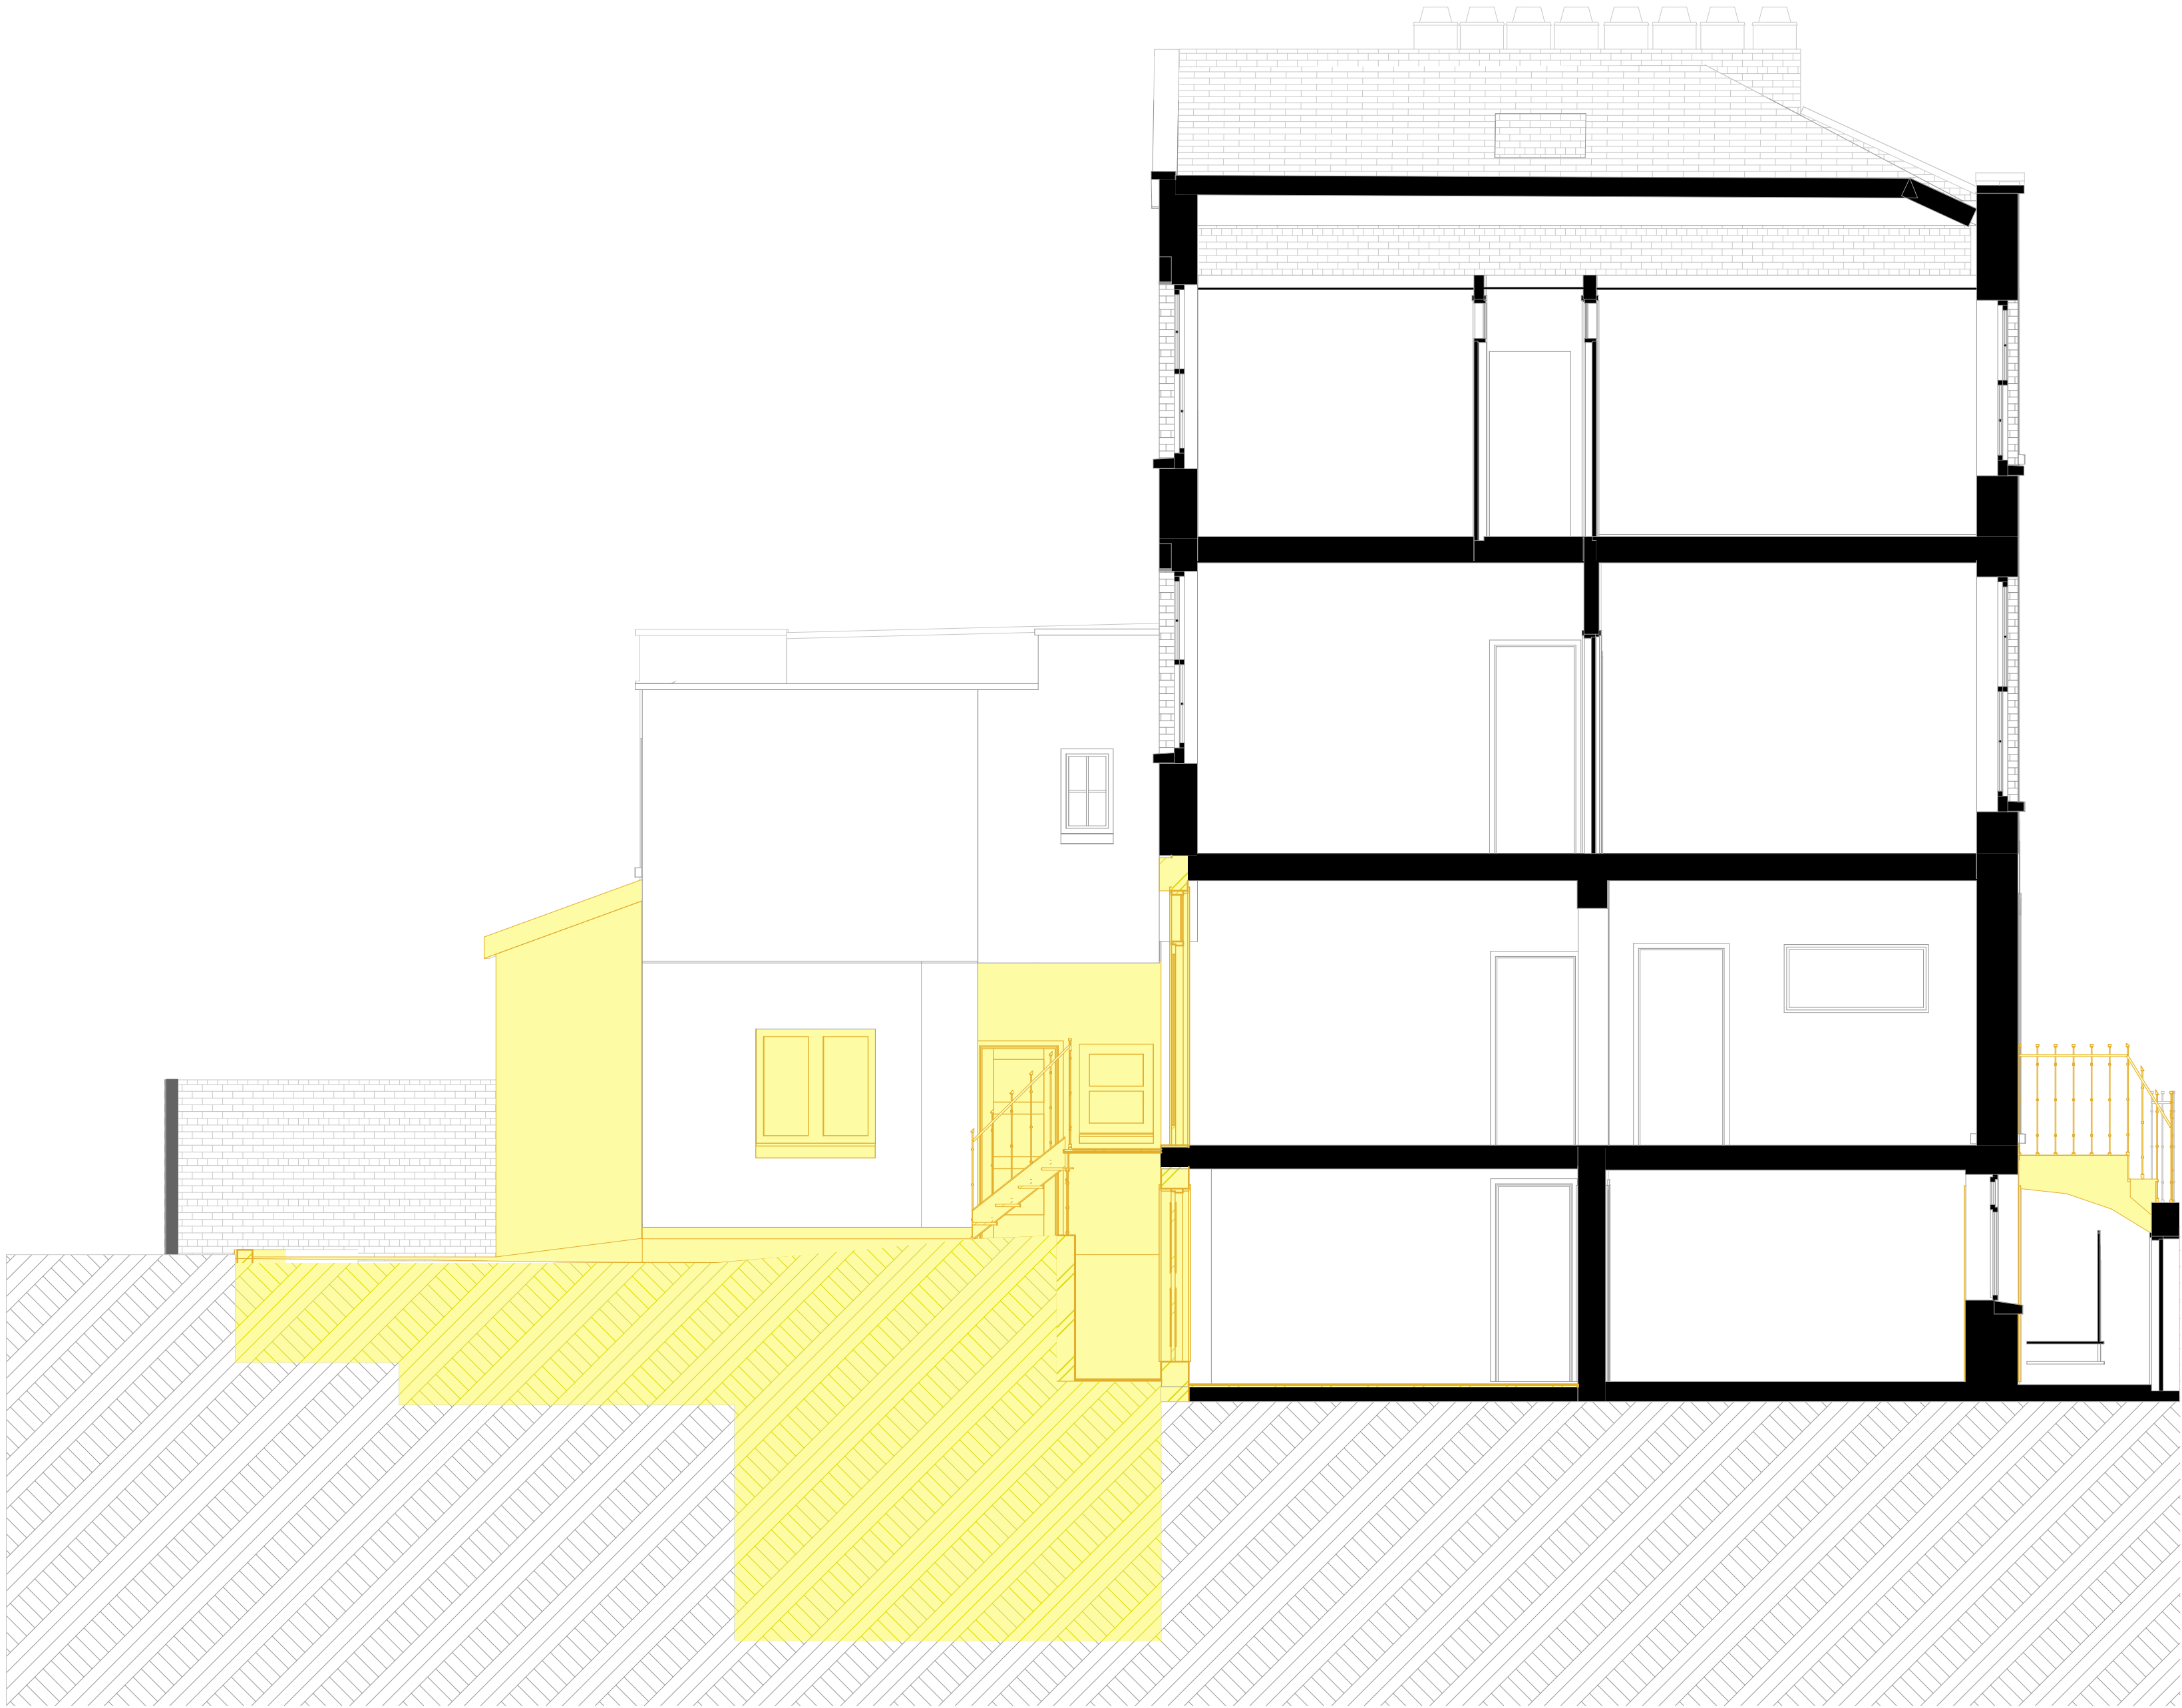

Demolition and
removal

Excavation

S/A

10b Branch Place
London N1 5PH
p: 0207 686 3445
e: info@scenarioarchitecture.com
w: www.scenarioarchitecture.com

Project Name:
Project Name

Client:
Chris & Shanti Thomas

Site Location:
126 St Pancras Way
London NW1 9NB
United Kingdom

Drawing not to be used other than the purpose for which it was prepared. It's
supplied without liability for errors or omissions. Do not scale from the drawing. All
dimensions are to be checked on site. This drawing is to be read in conjunction
with all other drawings. Notes on this drawing will apply to all other drawings where
a similar position exists.

Scale @ A2
1:50

Project No.
176

Drawing Name
Demolition Sections


Drawing Number


 
Rev

20400

SCALE 1:50
0 1000 2000mm

FOR INFORMATION			
Rev	Ch	Details	Date

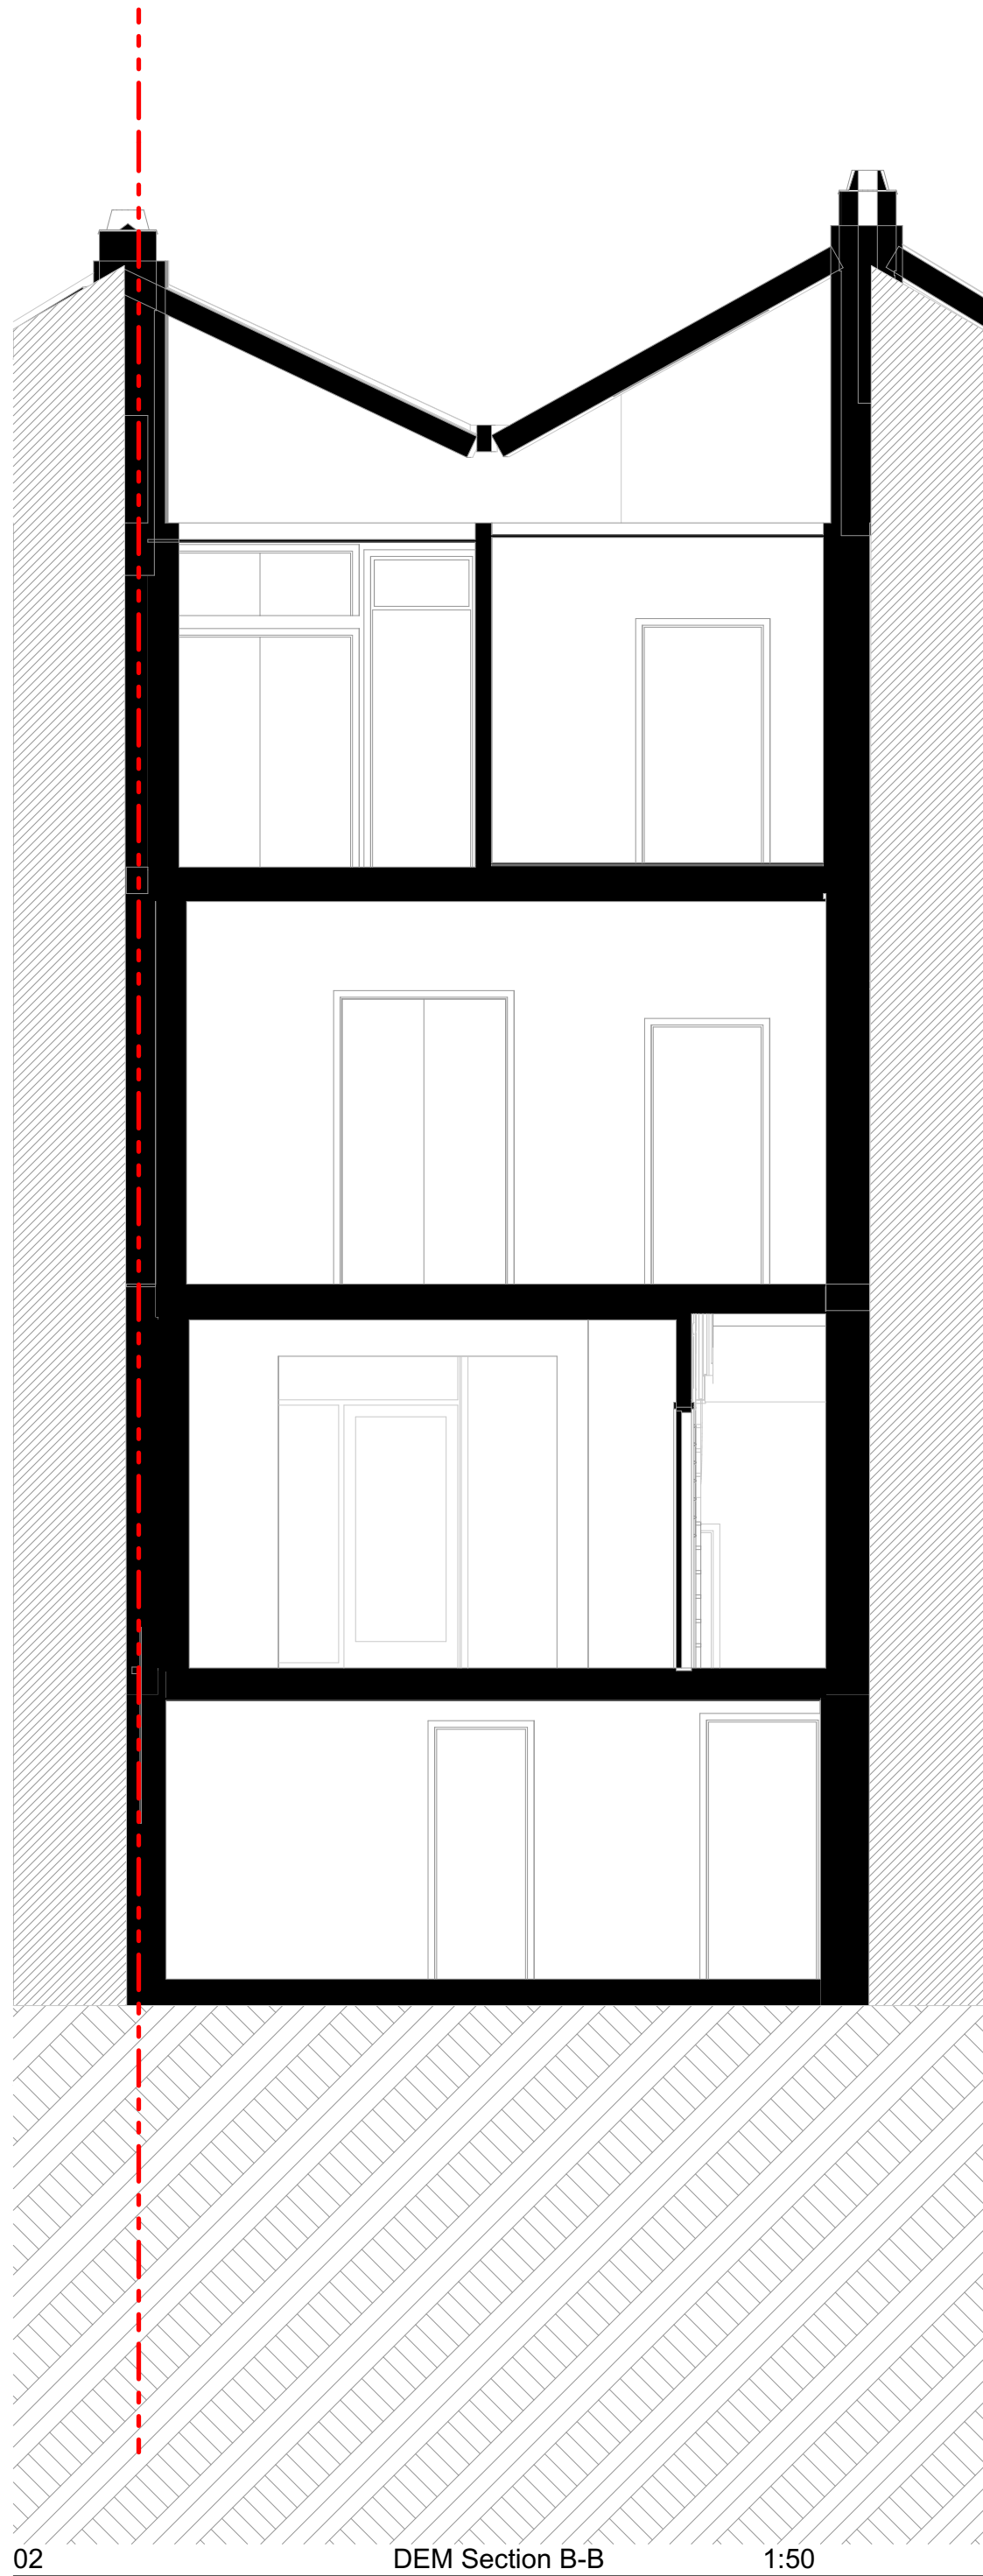

-  Demolition and removal
-  Excavation

S/A

10b Branch Place
London N1 5PH
p: 0207 686 3445
e: info@scenarioarchitecture.com
w: www.scenarioarchitecture.com

Project Name:
Project Name

Client:
Chris & Shanti Thomas

Site Location:
**126 St Pancras Way
London NW1 9NB
United Kingdom**

Drawing not to be used other than the purpose for which it was prepared. It's supplied without liability for errors or omissions. Do not scale from the drawing. All dimensions are to be checked on site. This drawing is to be read in conjunction with all other drawings. Notes on this drawing will apply to all other drawings where a similar position exists.

Scale @ A2
1:50

Project No.
176

Drawing Name
Demolition Sections

Drawing Number

Rev

20401

SCALE 1:50
0 1000 2000mm