



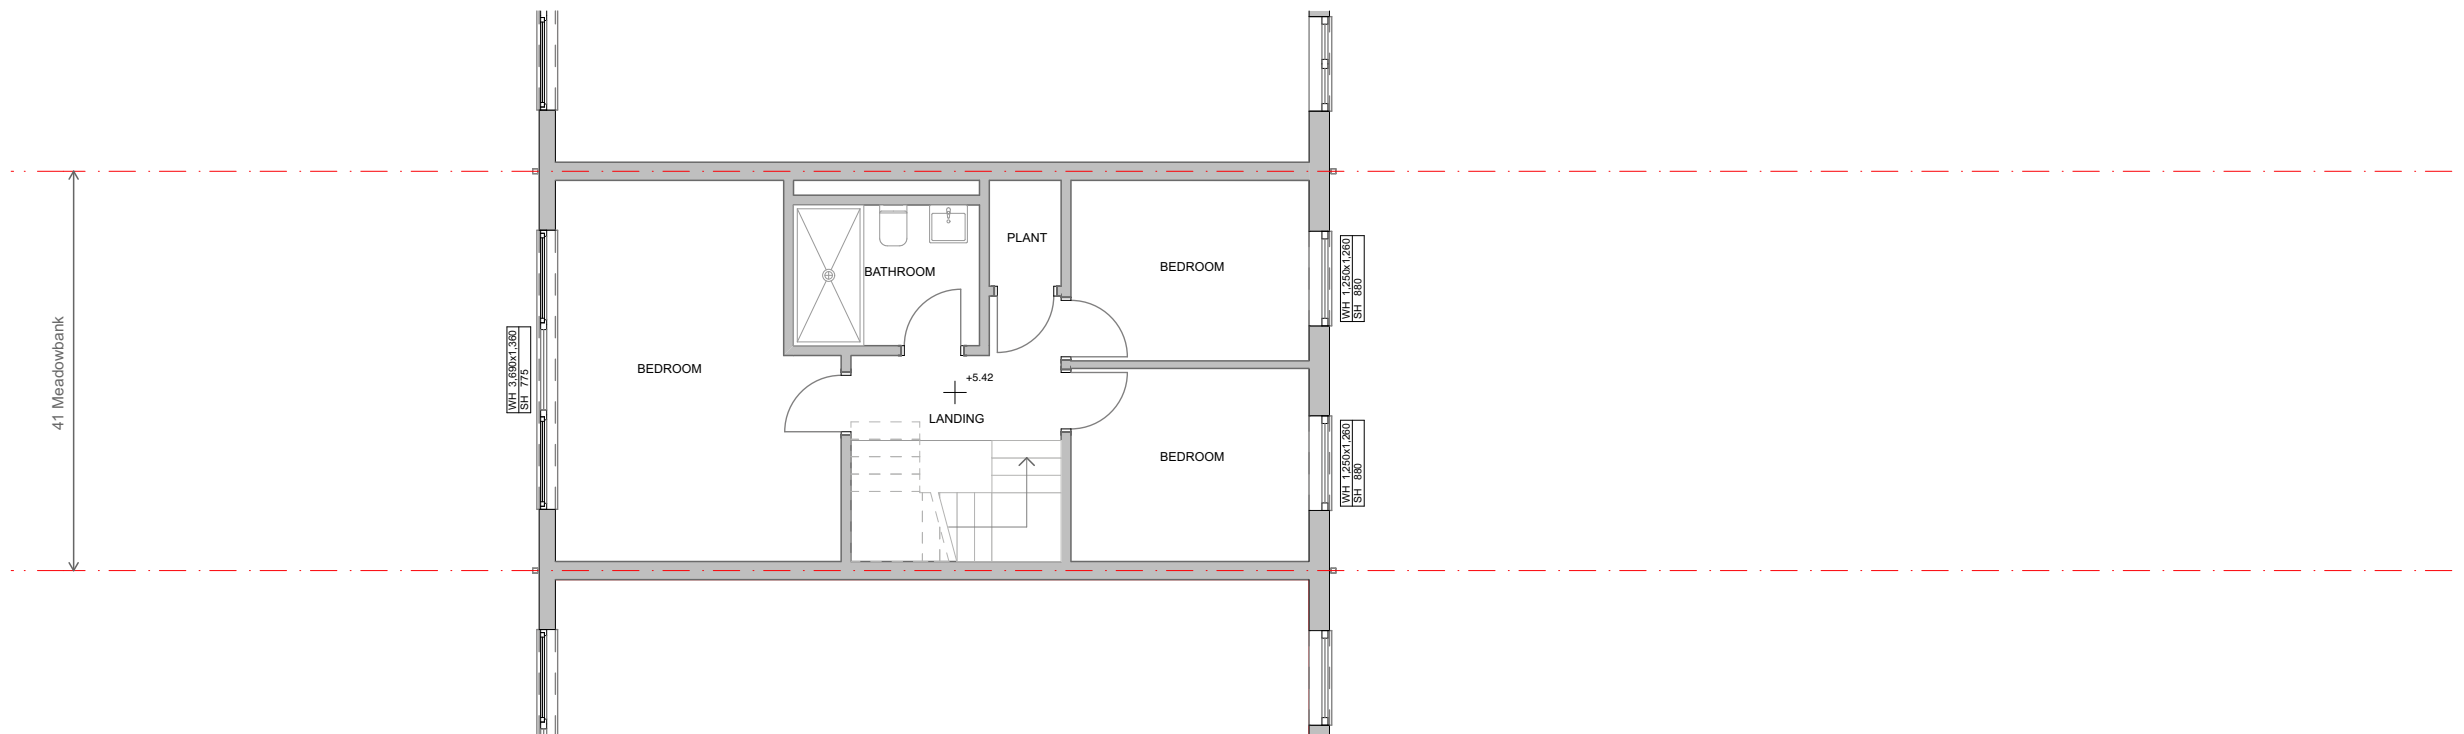

SECOND FLOOR

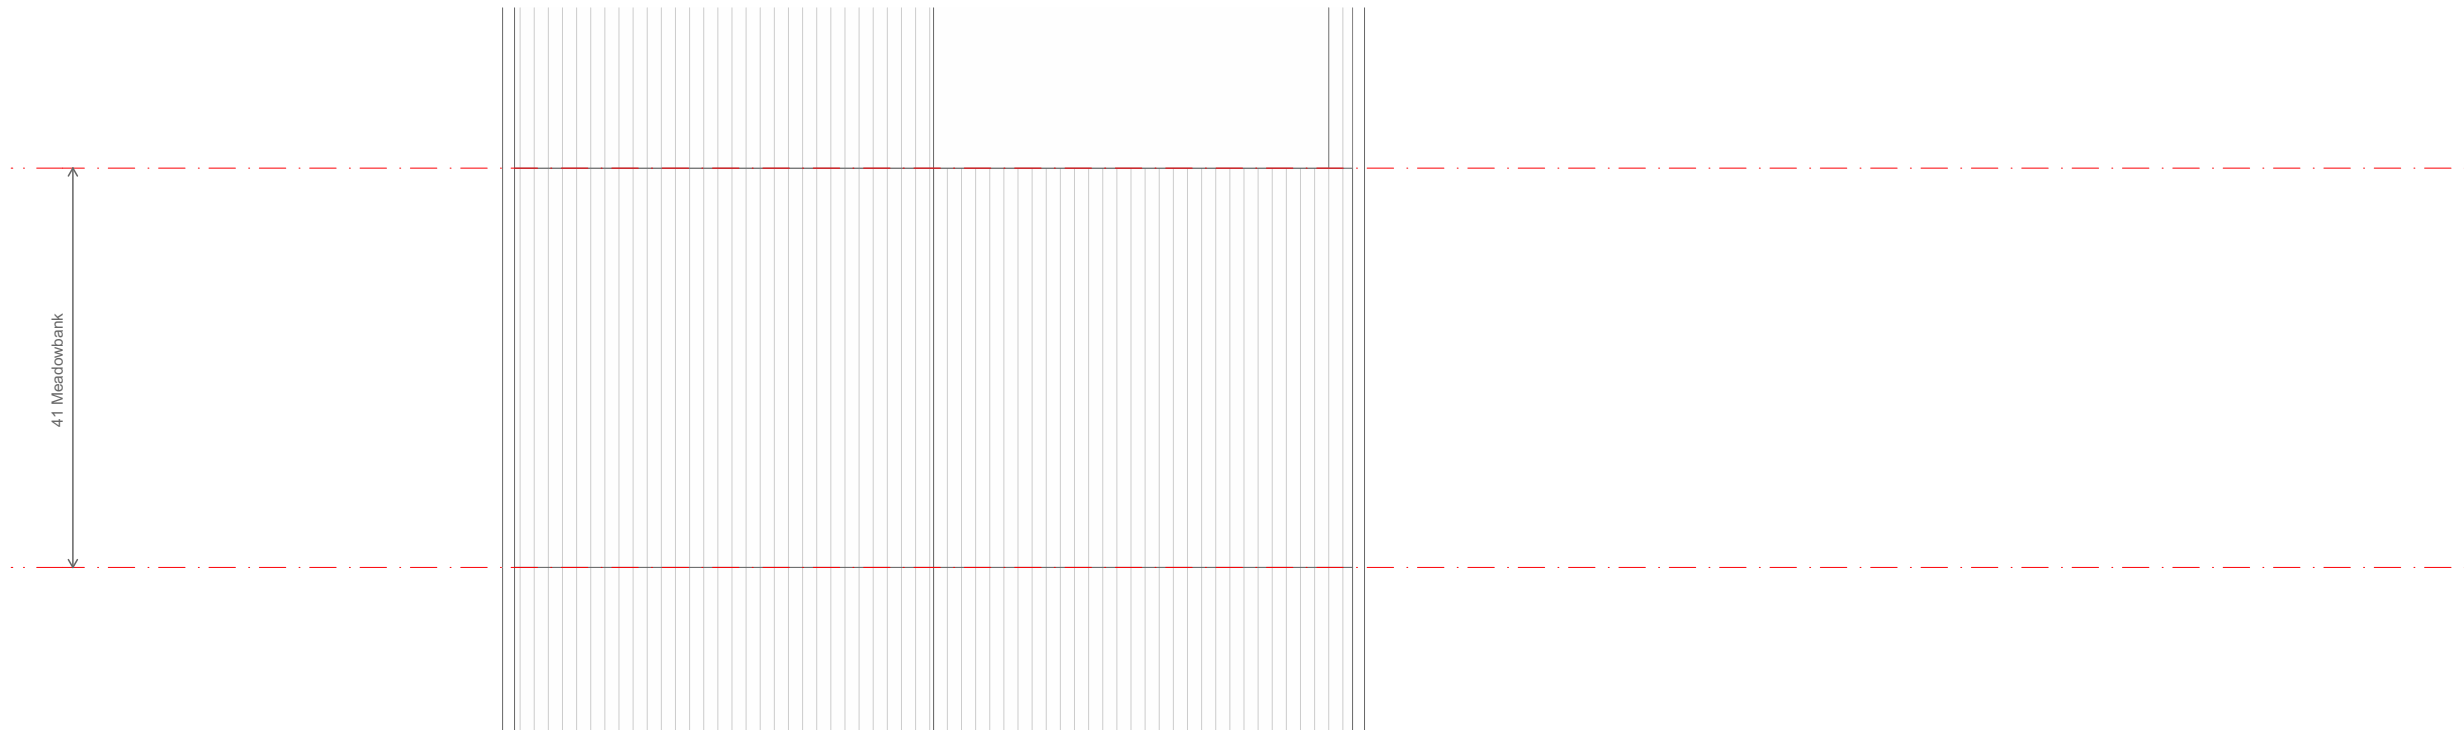

ROOF PLAN

EXISTING SECOND FLOOR & ROOF PLAN



Alexander
Martin
Architects

Unit 20, 43 Carol St
London NW1 0HT
T. +44.0.20.3290.3540
E. info@amarchitects.co.uk
W. www.amarchitects.co.uk



© Alexander Martin Architects Ltd. DO NOT SCALE. This drawing shall be read in conjunction with all associated project information including models, specifications, schedules & related construction documents. All dimensions shall be checked on site.

Revisions

Project	41 Meadowbank, NW3 3AY
Project No	227
Client	Swanson / Abbey
Scale	1:100 @ A3



Drawing title	EXISTING SECOND FLOOR & ROOF PLAN
Status	PRIOR APPROVAL
Date	06/03/2024
Drawn	AA
Checked	AM
Drawing No	00 102