


GROUND FLOOR PLAN - PROPOSED

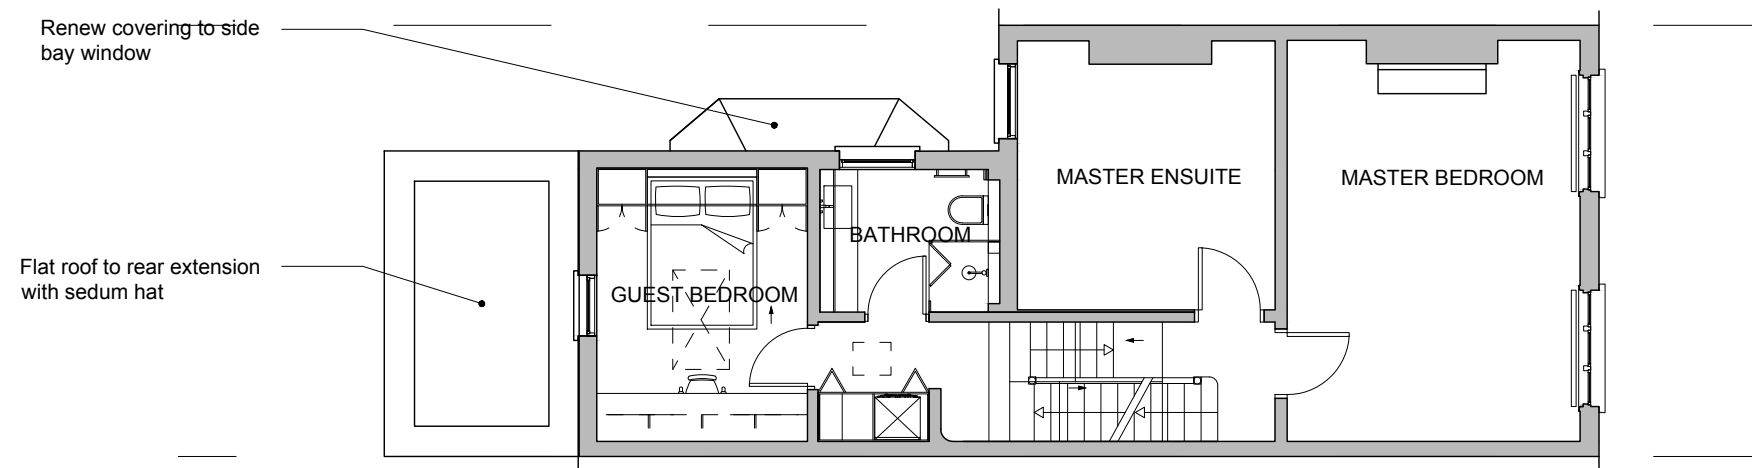


FIRST FLOOR PLAN - PROPOSED

Notes

Revisions

- A. 22.11.23 First Issue for Planning
- B. 21.02.24 Issue for Planning

 

34 Lisburne Road NW3 2NR

Proposed Plans - Ground and First

Scale: 1:100 @ A3

34LR-PLN-004 Rev.B

